



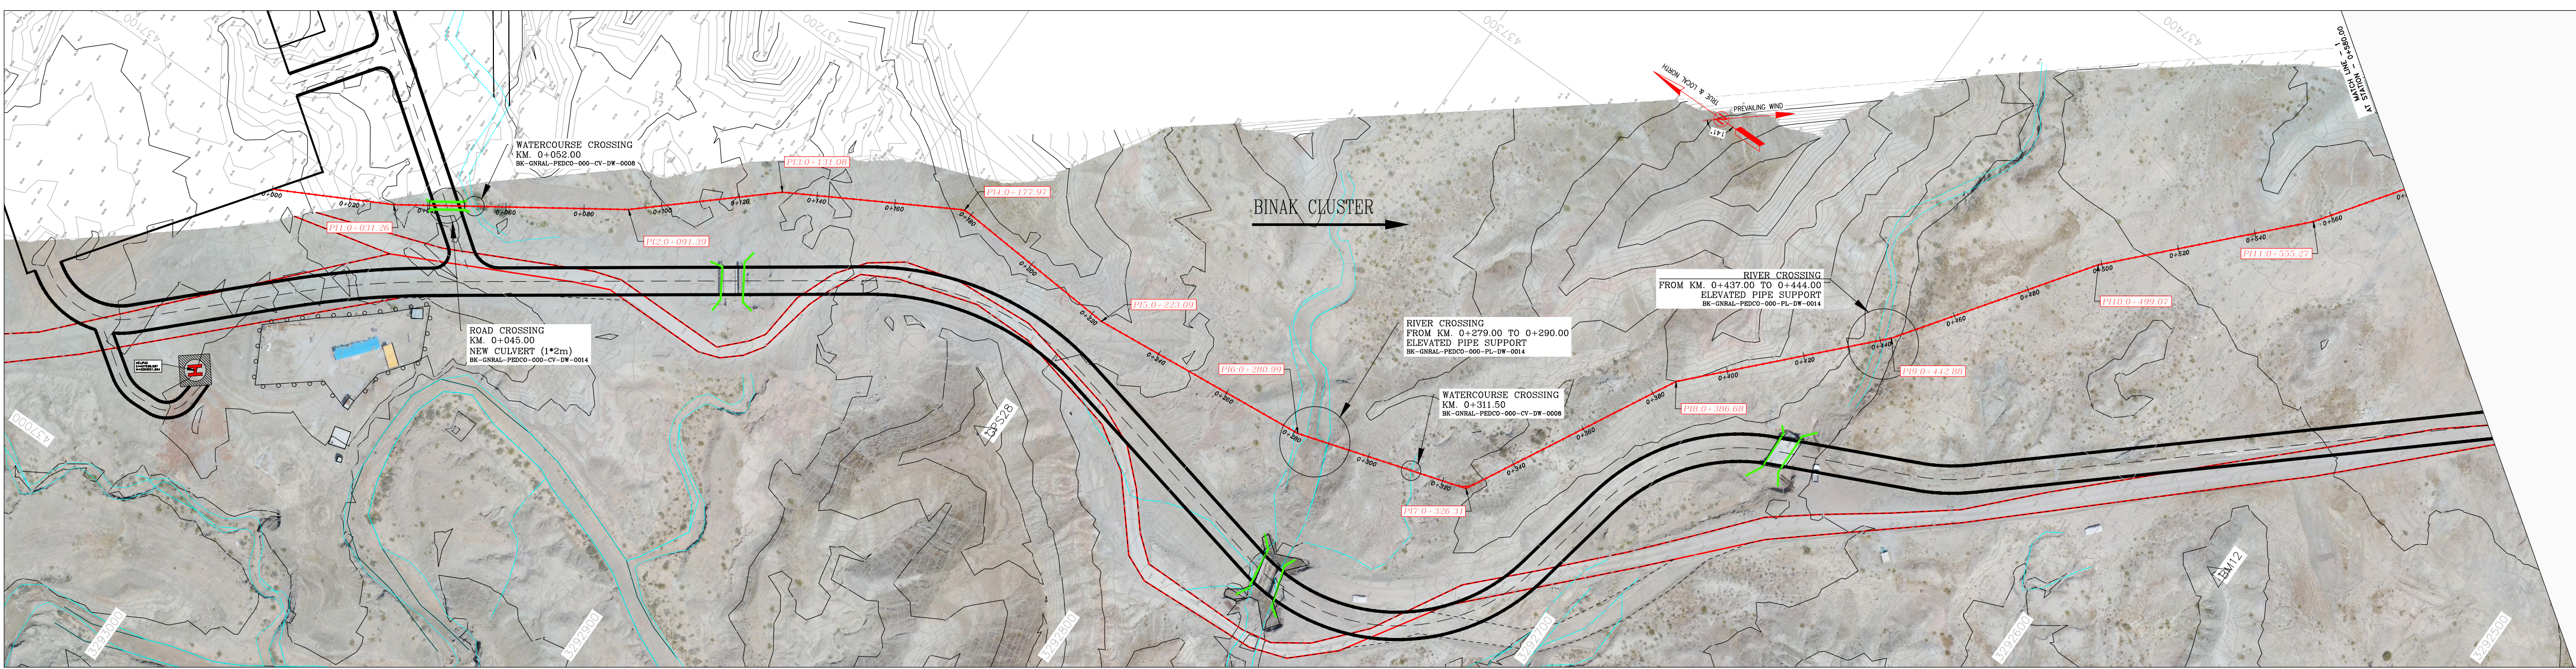

PROFILE From KM:0+000.00 To KM:0+580.00

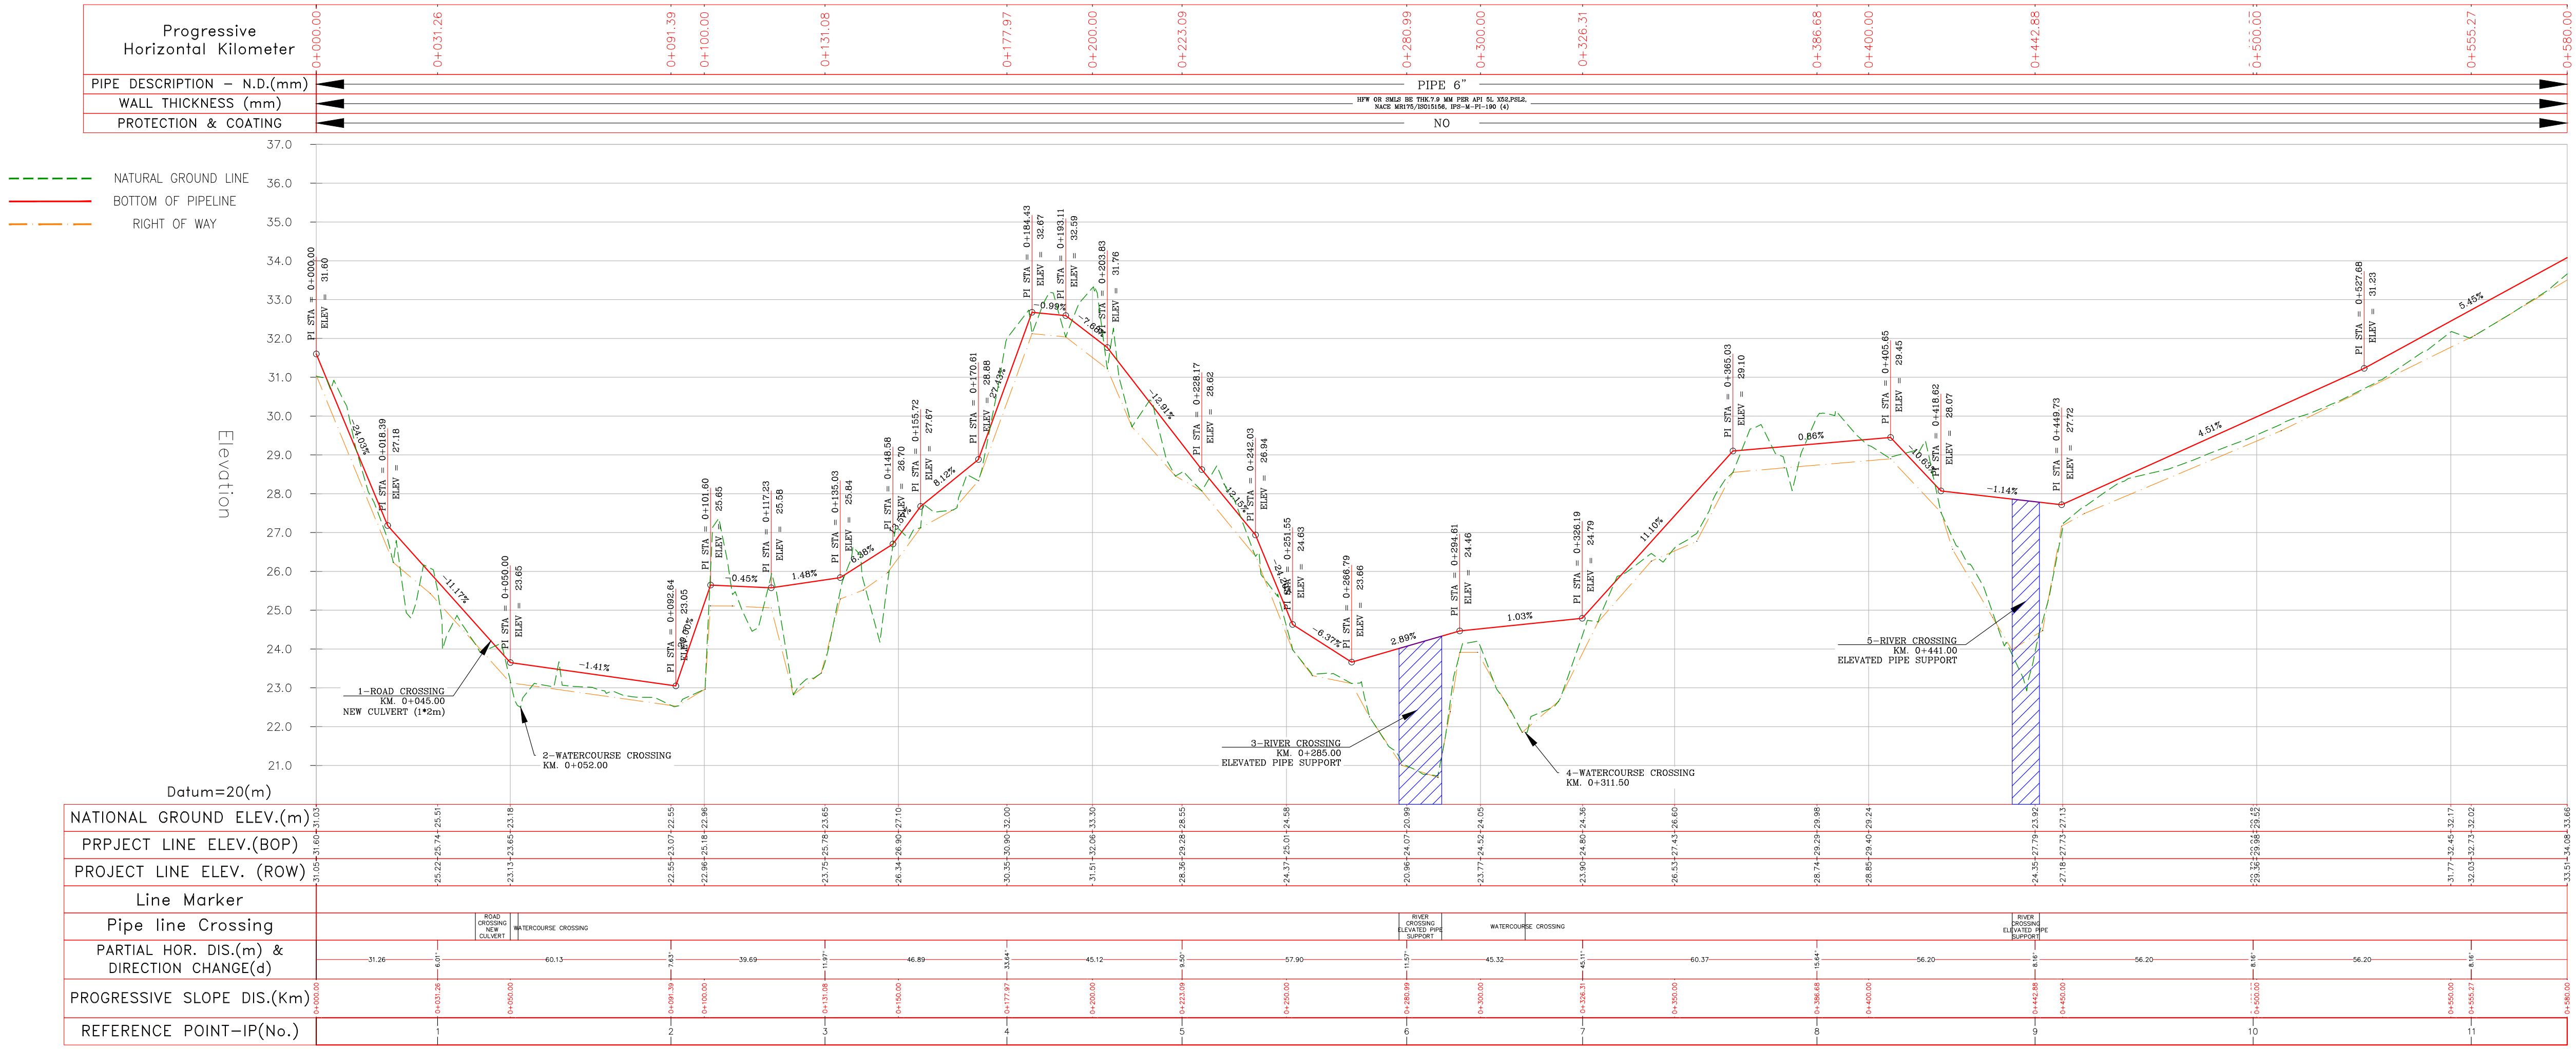

Crossing List						Coordinate of Bench Marks (UTM)				COORDINATES OF INTERSECTION POINTS (UTM)					
Item	Description	Start (KM)	End (KM)	Reference Sheet	Note	Points	Northing (m)	Easting (m)	Elevation (m)	No.	KILOMETER	Northing (m)	Easting (m)	No.	KILOMETER
1	ROAD CROSSING	0+041.00	0+050.00	BK-GNRL-PEDCO-000-CV-DW-0014	NEW CULVERT 1*2m	BM12	3292567.901	437294.141	35.395	0	0+000.00	3293032.11	437087.88		
2	WATERCOURSE CROSSING	0+052.00		BK-GNRL-PEDCO-000-PL-DW-0008		BM14	3292998.852	437204.521	38.676	1	0+031.26	3293004.49	437102.52		
3	RIVER CROSSING	0+279.00	0+290.00	BK-GNRL-PEDCO-000-PL-DW-0014	ELEVATED PIPE SUPPORT	BM16	3293160.118	436964.749	37.566	2	0+091.39	3292954.60	437136.09		
4	WATERCOURSE CROSSING	0+311.50		BK-GNRL-PEDCO-000-PL-DW-0008		GPS28	3292846.922	437141.952	37.001	3	0+131.08	3292924.90	437162.42		
5	RIVER CROSSING	0+437.00	0+444.00	BK-GNRL-PEDCO-000-PL-DW-0014	ELEVATED PIPE SUPPORT					4	0+177.97	3292884.13	437185.57		
						Bill of Materials									
						1	PIPE LINE 6"	580 (m)							

									***	*****	***	*** ****	** **	*** ****				
D00	AUG.2022	IFC	R.BERLOUIE	M.FAKHARIAN	M.MEHRSHAD	** **	REV.	DESCRIPTION	BY	DATE	BY	DATE	REV.	DATE				
REV.	DATE	P.O.I.S	PREP.	CHK.	APP.	AUT.			CHECKED		REV.	APPR.						
PROJECT NAME:							اصول و کلیه نسخ این نقشه و جزئیات ساختی به شرکت ملی مناطق نفت خیز جنوب میبایند.											
PROJECT NO.:							THE ORIGINAL AND ALL COPIES OF THIS DRAWING TOGETHER WITH THE COPYRIGHT THEREIN ARE THE SOLE PROPERTY OF N.I.S.O.C./ FIELDS											
EPC CONTRACTOR:			EPD/EPC CONTRACTOR (GC):				BINAK OILFIELD DEVELOPMENT SUB-SURFACE WORK PACKAGES W028 WELLHEAD FACILITIES											
											PETROIRAN DEVELOPMENT COMPANY							
HIRGAN ENERGY – DESIGN & INSPECTION COMPANIES			PEDCO				DATE								SCALE	DRAWING BY	CHECKED BY	PROJECT ENG.
DRAWING TITLE:							NO CONSTRUCTION PERMITTED UNLESS DRAWING APPROVED											
Flow line Plan & Profile Drawings – W028							APPROVED FOR CONSTRUCTION								BY:		DATE:	
SCALE	SIZE	DRAWING NO.			SHEET NO.	REV.	BUDGET REF.	LOCATION	SIZE	CLASS	SERIAL NO.	SHEET	REVISION					
H=1:1000 V=1:100	A1	BK–W028–PEDCO–110–SU–DW–0001			1 OF 6	D00	053–073–9184	F	4	A	707555	01	D00					

- NOTES
- 1- ALL COORDINATES AND ELEVATIONS ARE IN METER.
 - 2- ALL DRAWINGS SHALL BE CHECKED BY CONTRACTOR WITH RELATIVE DRAWINGS BEFORE CONSTRUCTION.
 - 3- GEODEIC PARAMETERS FOR COORDINATES ARE AS BELOW:
HORIZONTAL COORDINATE SYSTEM: WGS84/UTM ZONE 39
ELLIPSOID : WORLD GEODEIC SYSTEM 1984 (WGS84)
MAP PROJECTION: UNIVERSAL TRANSVERSE MERCATOR (UTM)
VERTICAL DATUM: MEAN SEA LEVEL
 - 4- THE PIPELINE MINOR CROSSINGS INCLUDING TRUCK, UNSURFACED, SECONDARY ASPHALT ROADS, WATER COURSES, FLOODWAYS, EXISTING UNDERGROUND PIPES/CABLES AND ETC. TO BE EXECUTED AS PER THE PROJECT PIPELINE TYPICAL DRAWINGS.
 - 5- THE PIPELINE MAJOR CROSSINGS INCLUDING RIVERS AND MAIN ASPHALT ROADS SHALL BE EXECUTED ACCORDING TO THE RELATED SPECIFIC DETAILED DRAWINGS.
 - 6- BEFORE ANY EARTH WORK ACTIVITIES (CUT OR FILL), TOP SOIL SHALL BE REMOVED AS GEOTECHNICAL RECOMMENDATION
 - 7- THE EXACT LOCATION AND NUMBER OF SUPPORT OF HILLSIDE ANCHORS SHALL BE ADJUSTED & CONFIRMED BY THE CLIENT REPRESENTATIVE AT SITE

WELL NAME	PRESSURE (SUM/WIN) (PSIG)	PIPING DESIGN RATING	TOTAL LENGTH	SIZE
W028 (BANGESTAN)	296.38 / 295.655	API 3000	3407.93 m	6 inch

ABBREVIATIONS



N.G.L.=Natural Ground Level	AR=Asphalt Road
B.O.P.L=Bottom of Pipe Level	GR=Gravel Road
R.O.W.L=Right of Way Level	PLC=Pipe Line Corridor
PC=Pipe Line Crossing	PL=Pipe Line
OF=Optical Fiber	CH=Channel
B.M.=Bench Mark	

LEGEND

Existing GRAVEL ROAD	CHANNEL
New GRAVEL ROAD	RIVER
ASPHALT ROAD	WATER COURSE
STAIR	CONTOURS
TRENCH	SPOT HEIGHT
EMBANKMENT	TRIG POINT
BURNING PIT LINE	CULVERT
WATER LINE	WELL LOCATION
BUILDING	WELL
CONCRETE AREA	SITE
SEPTIC	CAMP SITE
MANHOLE	Existing OIL Pipe Line
POLE	New OIL Pipe Line
HELIPAD	GAS PIPE LINE (UG)

REFERENCE DRAWING	DRG. No.
General Civil Layout - W028	BK-W028-PEDCO-110-CV-PY-0001
Civil and Structural drawings - W028	BK-W028-PEDCO-110-CV-PY-0002
Plot Plan Drawing - W028	BK-W028-PEDCO-110-PI-DW-0001
Standard Drawing For A/G Pipeline Road Crossing	BK-GNRL-PEDCO-000-PL-DW-0005
Standard Drawing For Existing Pipeline Crossing	BK-GNRL-PEDCO-000-PL-DW-0006
Standard Drawing For Above Ground Pipeline Construction R.O.W	BK-GNRL-PEDCO-000-PL-DW-0002
Standard Drawing For Culvert & Details	BK-GNRL-PEDCO-000-CV-DW-0014
Pipeline Standard Drawing For Cover Slabs And Set-On-Weight	BK-GNRL-PEDCO-000-PL-DW-0013
Pipeline Standard Drawing For Water - Way Crossing	BK-GNRL-PEDCO-000-PL-DW-0008
Pipeline Standard Drawing For River Crossing	BK-GNRL-PEDCO-000-PL-DW-0014
Pipeline Standard Drawing For Anchor Support	BK-GNRL-PEDCO-000-PL-DW-0004
Pipeline Standard Drawing For H-Pipe Support	BK-GNRL-PEDCO-000-PL-DW-0010
Specification for Pipeline Cold Bending	BK-GNRL-PEDCO-000-PL-SP-0003
Standard Drawing For Concrete Continues Weight	BK-GNRL-PEDCO-000-CV-DW-0010



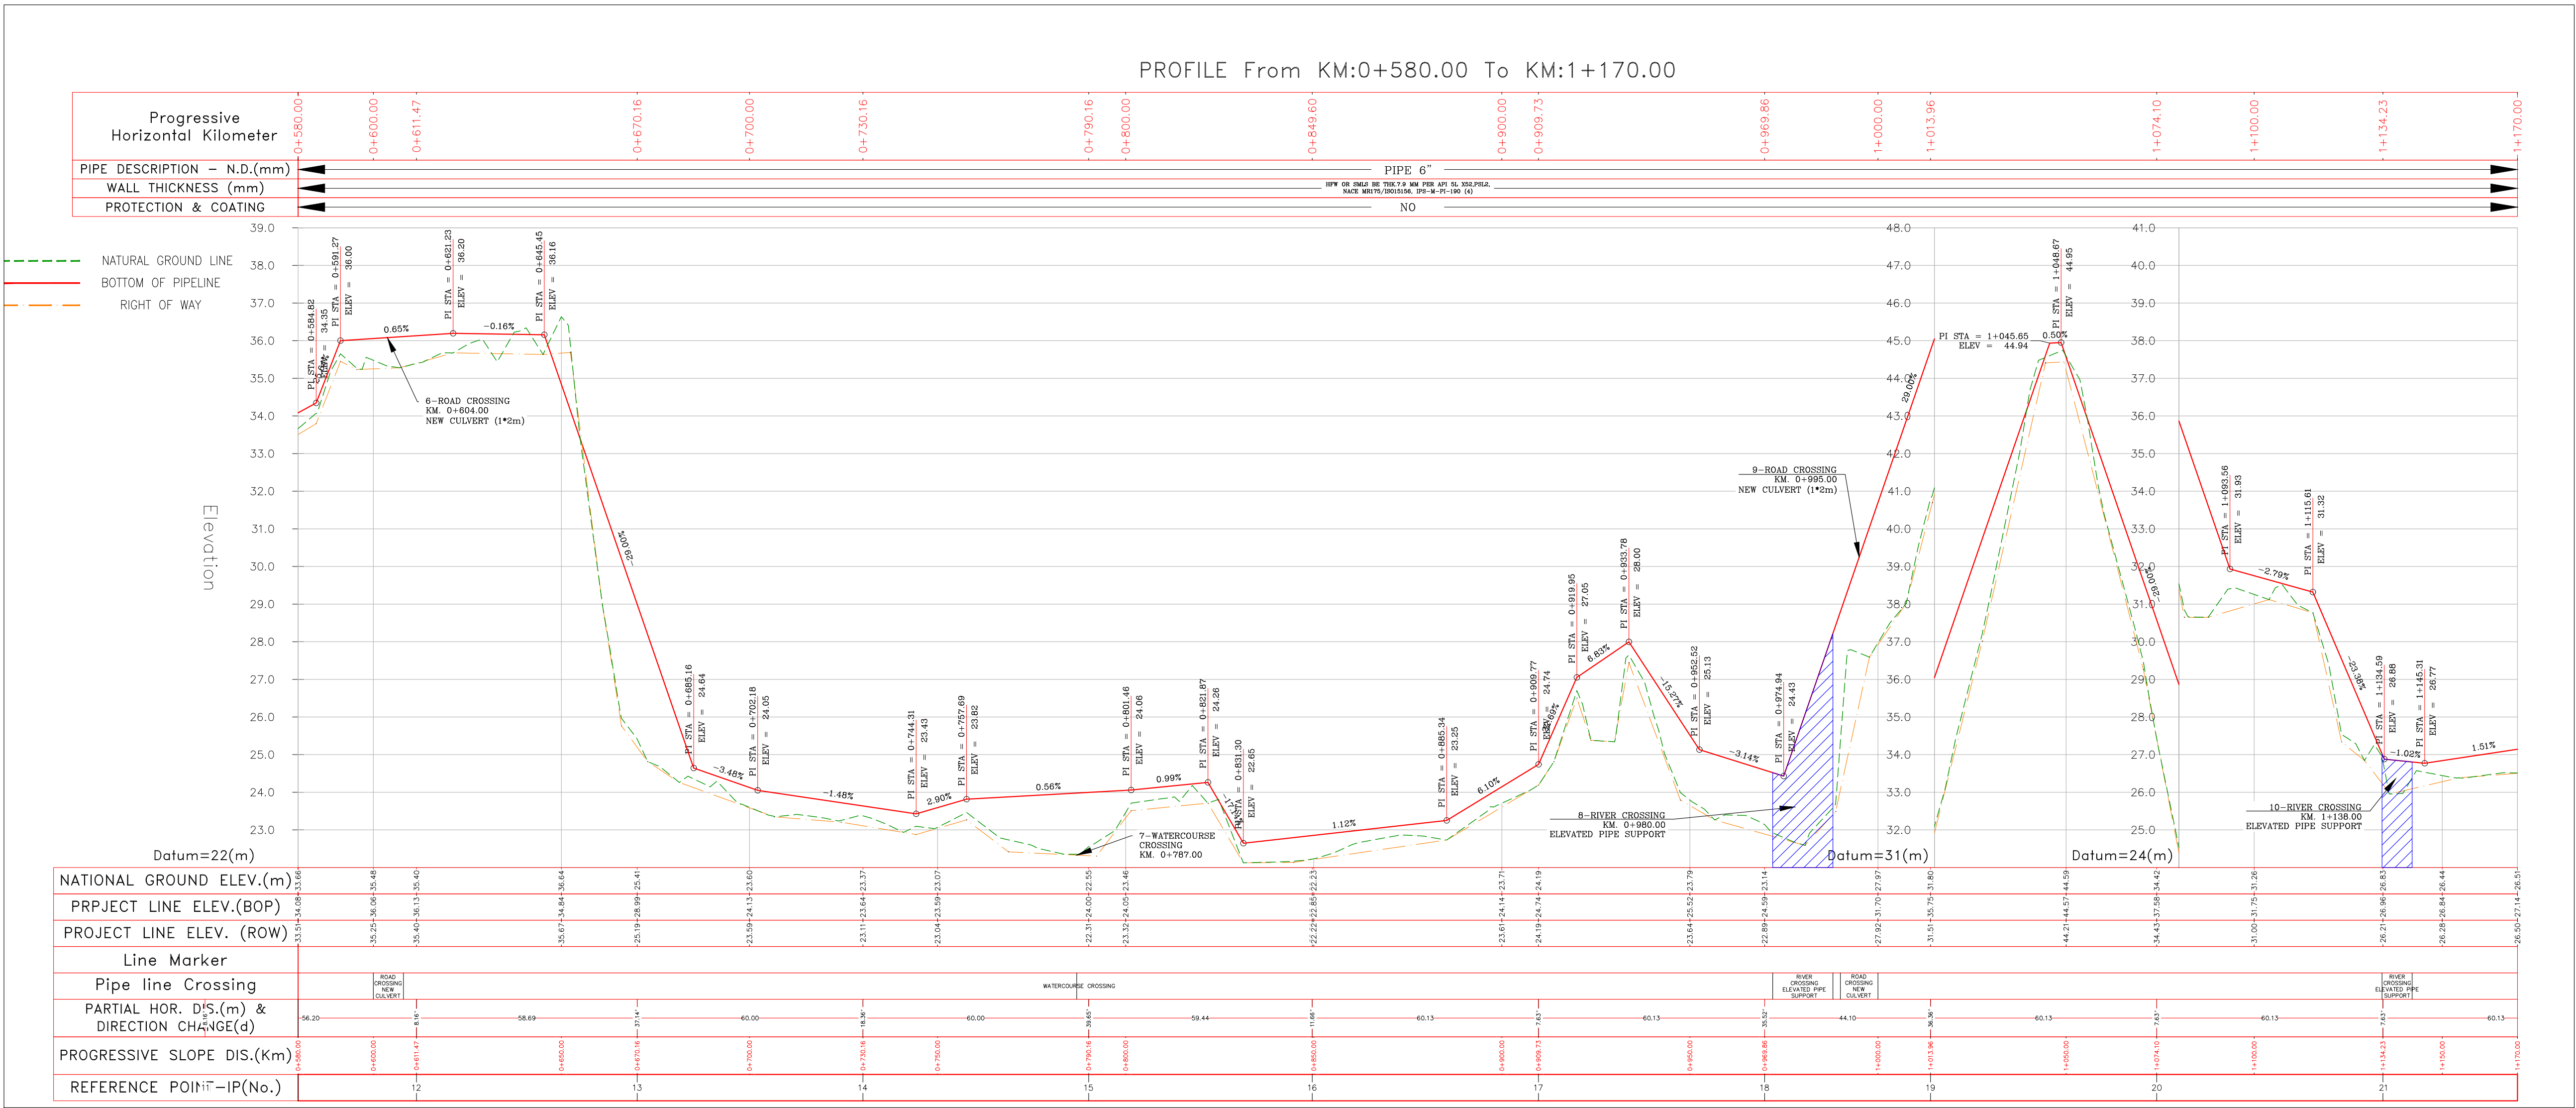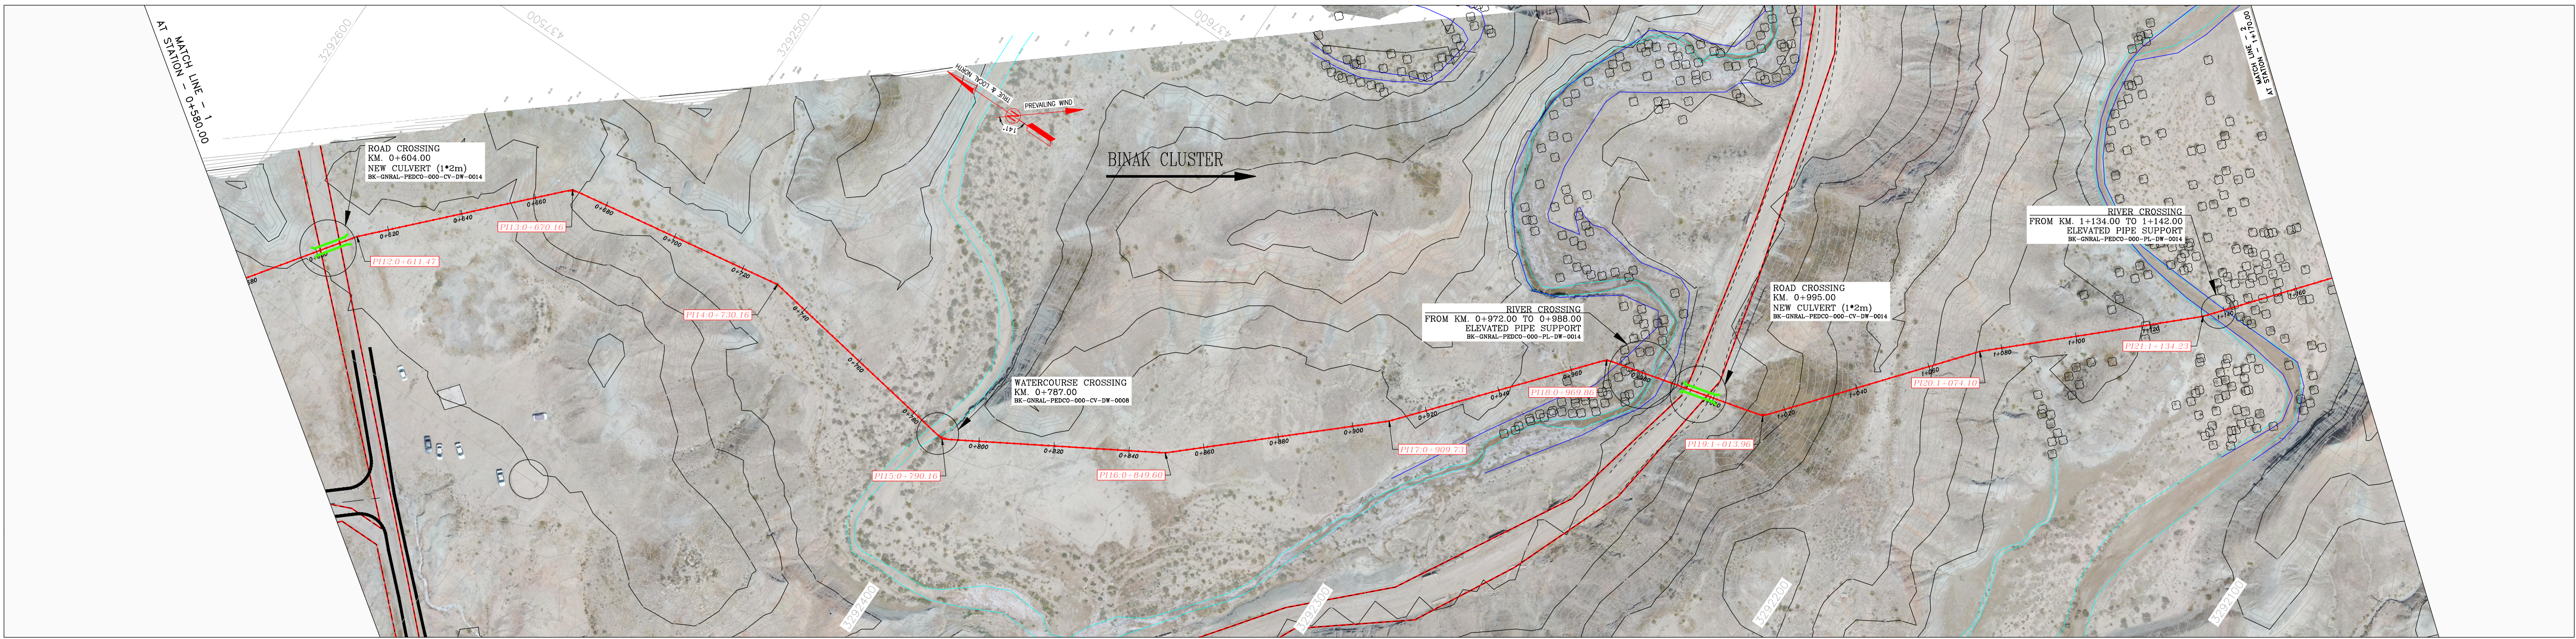

Crossing List						Coordinate of Bench Marks (UTM)				COORDINATES OF INTERSECTION POINTS (UTM)					
Item	Description	Start (KM)	End (KM)	Reference Sheet	Note	Points	Northing (m)	Easting (m)	Elevation (m)	No.	KILOMETER	Northing (m)	Easting (m)	No.	KILOMETER
6	ROAD CROSSING	0+600.00	0+608.00	BK-GNRL-PEDCO-000-CV-DW-0014	NEW CULVERT 1*2m	BM12	3292567.901	437294.141	35.395	12	0+611.47	3292567.51	437427.69	13	0+670.16
7	WATERCOURSE CROSSING	0+787.00		BK-GNRL-PEDCO-000-PL-DW-0008						14	0+730.16	3292467.90	437480.00	15	0+790.16
8	RIVER CROSSING	0+972.00	0+988.00	BK-GNRL-PEDCO-000-PL-DW-0014	ELEVATED PIPE SUPPORT					16	0+849.60	3292557.50	437500.88	17	0+909.73
9	ROAD CROSSING	0+990.00	1+000.00	BK-GNRL-PEDCO-000-CV-DW-0014	NEW CULVERT 1*2m					18	0+969.86	3292274.50	437587.16	19	1+013.96
10	RIVER CROSSING	1+134.00	1+142.00	BK-GNRL-PEDCO-000-PL-DW-0014	ELEVATED PIPE SUPPORT					20	1+074.10	3292193.55	437644.89	21	1+134.23
						Bill of Materials									
						1	PIPE LINE 6"	590 (m)							

D00	AUG.2022	IFC	R.BERLOUIE	M.FAKHARIAN	M.MEHRSHAD	***		
REV.	DATE	P.O.I.S	PREP.	CHK.	APP.	AUT.		
PROJECT NAME: BINAK OILFIELD DEVELOPMENT/SUB-SURFACE WORK PACKAGES W028 WELLHEAD FACILITIES								
PROJECT NO.:			971020					
EPC CONTRACTOR:			EPD/EPC CONTRACTOR (GC):					
 HIRGAN ENERGY - DESIGN & INSPECTION COMPANIES					 PEDCO			PETROIRAN DEVELOPMENT COMPANY
DRAWING TITLE:								
Flow line Plan & Profile Drawings – W028								
SCALE	SIZE	DRAWING NO.			SHEET NO.	REV.		
H=1:1000 V=1:100	A1	BK-W028-PEDCO-110-SU-DW-0001			2 OF 6	D00		

NOTES

1- ALL COORDINATES AND ELEVATIONS ARE IN METER.
2- ALL DRAWINGS SHALL BE CHECKED BY CONTRACTOR WITH RELATIVE DRAWINGS BEFORE CONSTRUCTION.
3- GEODETIC PARAMETERS FOR COORDINATES ARE AS BELOW:
HORIZONTAL COORDINATE SYSTEM: WGS84/UTM ZONE 39
ELLIPSOID : WORLD GEODETIC SYSTEM 1984 (WGS84)
MAP PROJECTION: UNIVERSAL TRANSVERSE MERCATOR (UTM)
VERTICAL DATUM: MEAN SEA LEVEL
4- THE PIPELINE MINOR CROSSINGS INCLUDING TRACK, UNSURFACED, SECONDARY ASPHALT ROADS, WATER COURSES, FLOODWAYS, EXISTING UNDERGROUND PIPES/CABLES AND ETC.TO BE EXECUTED AS PER THE PROJECT PIPELINE TYPICAL DRAWINGS.
5- THE PIPELINE MAJOR CROSSINGS INCLUDING RIVERS AND MAIN ASPHALT ROADS SHALL BE EXECUTED ACCORDING TO THE RELATED SPECIFIC DETAILED DRAWINGS.
6- BEFORE ANY EARTH WORK ACTIVITIES (CUT OR FILL), TOP SOIL SHALL BE REMOVED AS GEOTECHNICAL RECOMMENDATION
7- THE EXACT LOCATION AND NUMBER OF SUPPORT OF HILLSIDE ANCHORS SHALL BE ADJUSTED & CONFIRMED BY THE CLIENT REPRESENTATIVE AT SITE

WELL NAME	PRESSURE (SUM/WIN) (PSIG)	PIPING DESIGN RATING	TOTAL LENGTH	SIZE
W028 (BANGESTAN)	296.38/ 295.655	API 3000	3407.93 m	6 inch

ABBREVIATIONS

N.G.L.=Natural Ground Level
B.O.P.L=Bottom of Pipe Level
R.O.W.L=Right of Way Level
PC=Pipe Line Crossing
OF=Optical Fiber
B.M.=Bench Mark

AR=Asphalt Road
GR=Gravel Road
PLC=Pipe Line Corridor
PL=Pipe Line
CH=Channel

LEGEND

Existing GRAVEL ROAD
New GRAVEL ROAD
ASPHALT ROAD
STAIR
TRENCH
EMBANKMENT
BURNING PIT LINE
WATER LINE
BUILDING
CONCRETE AREA
SEPTIC
MANHOLE
POLE
HELIPAD

CHANNEL
RIVER
WATER COURSE
CONTOURS
SPOT HEIGHT
TRIG POINT
CULVERT
WELL LOCATION
WELL
SITE
CAMP SITE
Existing Oil Pipe Line
New Oil Pipe Line

REFERENCE DRAWING

DRG. No.

General Civil Layout - W028	BK-W028-PEDCO-110-CV-PY-0001
Civil and Structural drawings - W028	BK-W028-PEDCO-110-CV-PY-0002
Plot Plan Drawing - W028	BK-W028-PEDCO-110-PI-DW-0001
Standard Drawing For A/G Pipeline Road Crossing	BK-GNRL-PEDCO-000-PL-DW-0005
Standard Drawing For Existing Pipeline Crossing	BK-GNRL-PEDCO-000-PL-DW-0006
Standard Drawing For Above Ground Pipeline Construction R.O.W	BK-GNRL-PEDCO-000-PL-DW-0002
Standard Drawing For Culvert & Details	BK-GNRL-PEDCO-000-CV-DW-0014
Pipeline Standard Drawing For Cover Slabs And Set-On-Weight	BK-GNRL-PEDCO-000-PL-DW-0013
Pipeline Standard Drawing For Water - Way Crossing	BK-GNRL-PEDCO-000-PL-DW-0008
Pipeline Standard Drawing For River Crossing	BK-GNRL-PEDCO-000-PL-DW-0014
Pipeline Standard Drawing For Anchor Support	BK-GNRL-PEDCO-000-PL-DW-0004
Pipeline Standard Drawing For H-Pipe Support	BK-GNRL-PEDCO-000-PL-DW-0010
Specification For Pipeline Cold Bending	BK-GNRL-PEDCO-000-PL-SP-0003
Standard Drawing For Concrete Continues Weight	BK-GNRL-PEDCO-000-CV-DW-0010

KEY PLAN

W028

3293400 N

BURNPIT W028

439200 E

BURNPIT W018S

W018S

BINAK CLUSTER

3290400 N

SCALE=1:40000

**

**

REV.

DESCRIPTION

BY

DATE

BY

DATE

REV. APPR.

امثل و تقيه اين نقشه و تقي اطرافى مشق به حرکت ملي مناطق نفت خيز جنوب ميانه.

THE ORIGINAL AND ALL COPIES OF THIS DRAWING TOGETHER WITH THE COPYRIGHT THEREIN ARE THE SOLE PROPERTY OF N.I.S.O.C./ FIELDS

BINAK OILFIELD DEVELOPMENT SUB-SURFACE WORK PACKAGES W028 WELLHEAD FACILITIES

DATE

SCALE

DRAWING BY

CHECKED BY

PROJECT ENG.

NO CONSTRUCTION PERMITTED UNLESS DRAWING APPROVED

APPROVED FOR CONSTRUCTION

BY:

DATE:

BUDGET REF.

LOCATION


SIZE

CLASS

SERIAL NO.

SHEET

REVISION

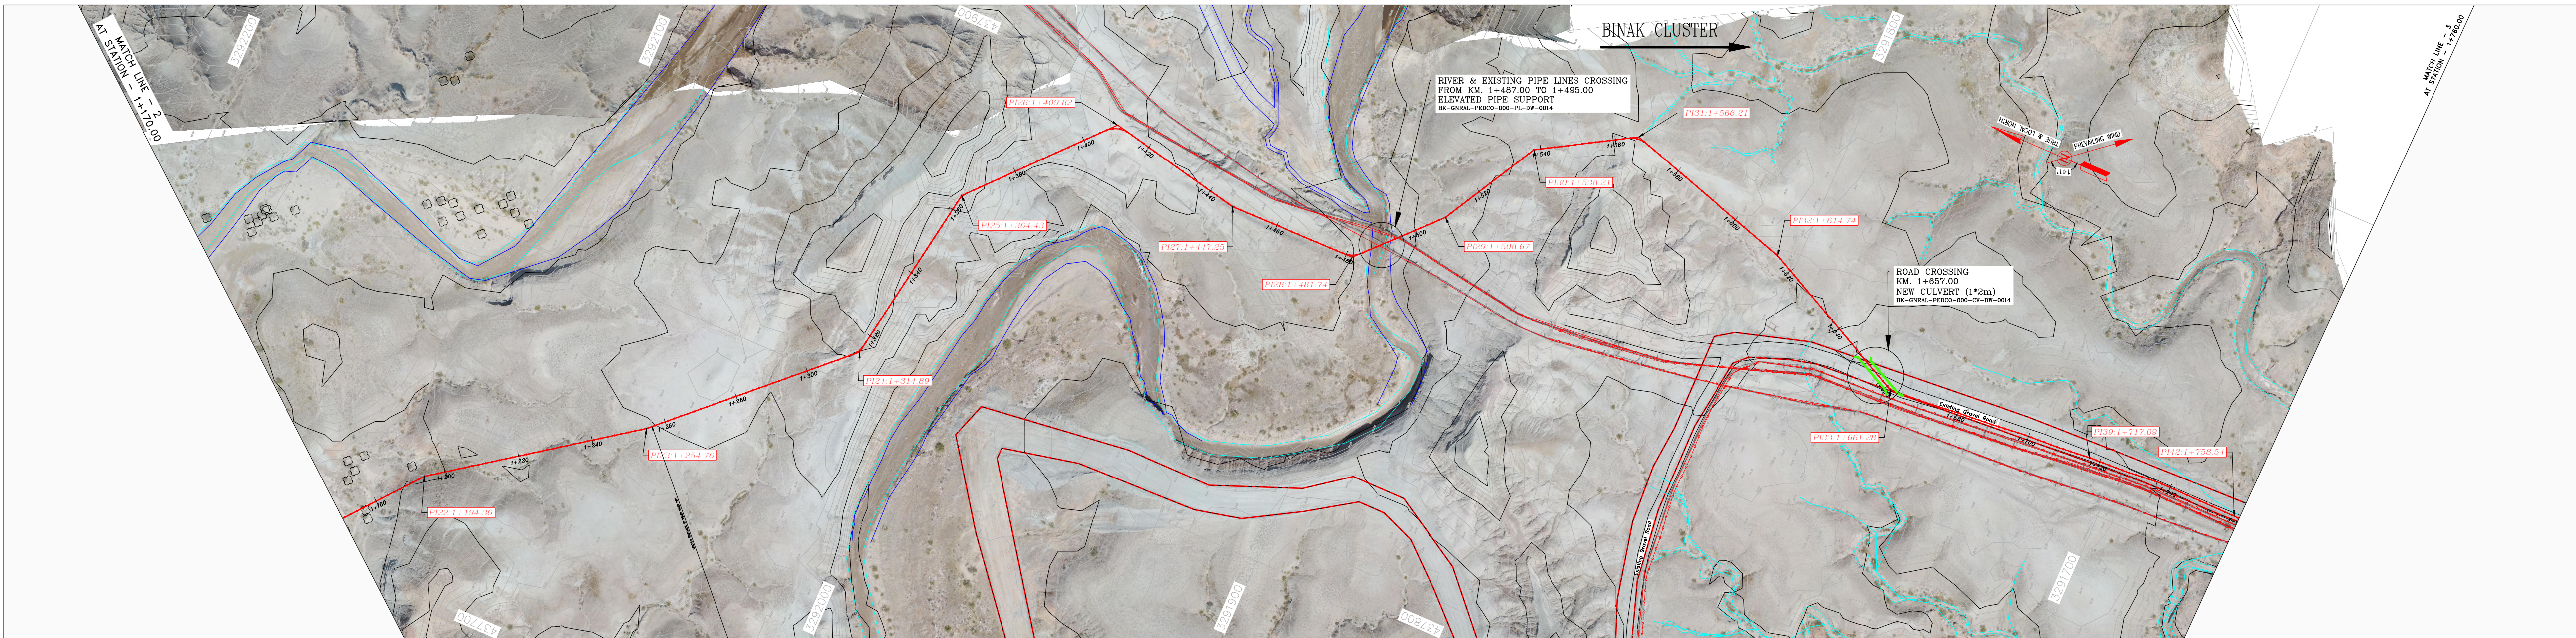


- NOTES
- 1- ALL COORDINATES AND ELEVATIONS ARE IN METER.
 - 2- ALL DRAWINGS SHALL BE CHECKED BY CONTRACTOR WITH RELATIVE DRAWINGS BEFORE CONSTRUCTION.
 - 3- GEODETIC PARAMETERS FOR COORDINATES ARE AS BELOW:
HORIZONTAL COORDINATE SYSTEM: WGS84/UTM ZONE 39
ELLIPSOID : WORLD GEODETIC SYSTEM 1984 (WGS84)
MAP PROJECTION: UNIVERSAL TRANSVERSE MERCATOR (UTM)
VERTICAL DATUM: MEAN SEA LEVEL
 - 4- THE PIPELINE MINOR CROSSINGS INCLUDING TRUCK, UNSURFACED, SECONDARY ASPHALT ROADS, WATER COURSES, FLOODWAYS, EXISTING UNDERGROUND PIPES/CABLES AND ETC. TO BE EXECUTED AS PER THE PROJECT PIPELINE TYPICAL DRAWINGS.
 - 5- THE PIPELINE MAJOR CROSSINGS INCLUDING RIVERS AND MAIN ASPHALT ROADS SHALL BE EXECUTED ACCORDING TO THE RELATED SPECIFIC DETAILED DRAWINGS.
 - 6- BEFORE ANY EARTH WORK ACTIVITIES (CUT OR FILL), TOP SOIL SHALL BE REMOVED AS GEOTECHNICAL RECOMMENDATION
 - 7- THE EXACT LOCATION AND NUMBER OF SUPPORT OF HILLSIDE ANCHORS SHALL BE ADJUSTED & CONFIRMED BY THE CLIENT REPRESENTATIVE AT SITE

WELL NAME	PRESSURE (SUM/WIN) (PSIG)	PIPING DESIGN	TOTAL LENGTH	SIZE
W028 (BANGESTAN)	296.38/ 295.655	API 3000	3407.93 m	6 inch

ABBREVIATIONS	
N.G.L.=Natural Ground Level	AR=Asphalt Road
B.O.P.L=Bottom of Pipe Level	GR=Gravel Road
R.O.W.L=Right of Way Level	PLC=Pipe Line Corridor
PC=Pipe Line Crossing	PL=Pipe Line
OF=Optical Fiber	CH=Channel
B.M.=Bench Mark	


LEGEND	
	Existing GRAVEL ROAD
	New GRAVEL ROAD
	ASPHALT ROAD
	STAIR
	TRENCH
	EMBANKMENT
	BURNING PIT LINE
	WATER LINE
	BUILDING
	CONCRETE AREA
	SEPTIC
	MANHOLE
	POLE
	HELIPAD
	CHANNEL
	RIVER
	WATER COURSE
	CONTOURS
	SPOT HEIGHT
	TRIG POINT
	CULVERT
	WELL LOCATION
	WELL
	SITE
	CAMP SITE
	Existing OIL Pipe Line
	New OIL Pipe Line
	GAS
	GAS PIPE LINE (UG)

PROFILE From KM:1+170.00 To KM:1+760.00

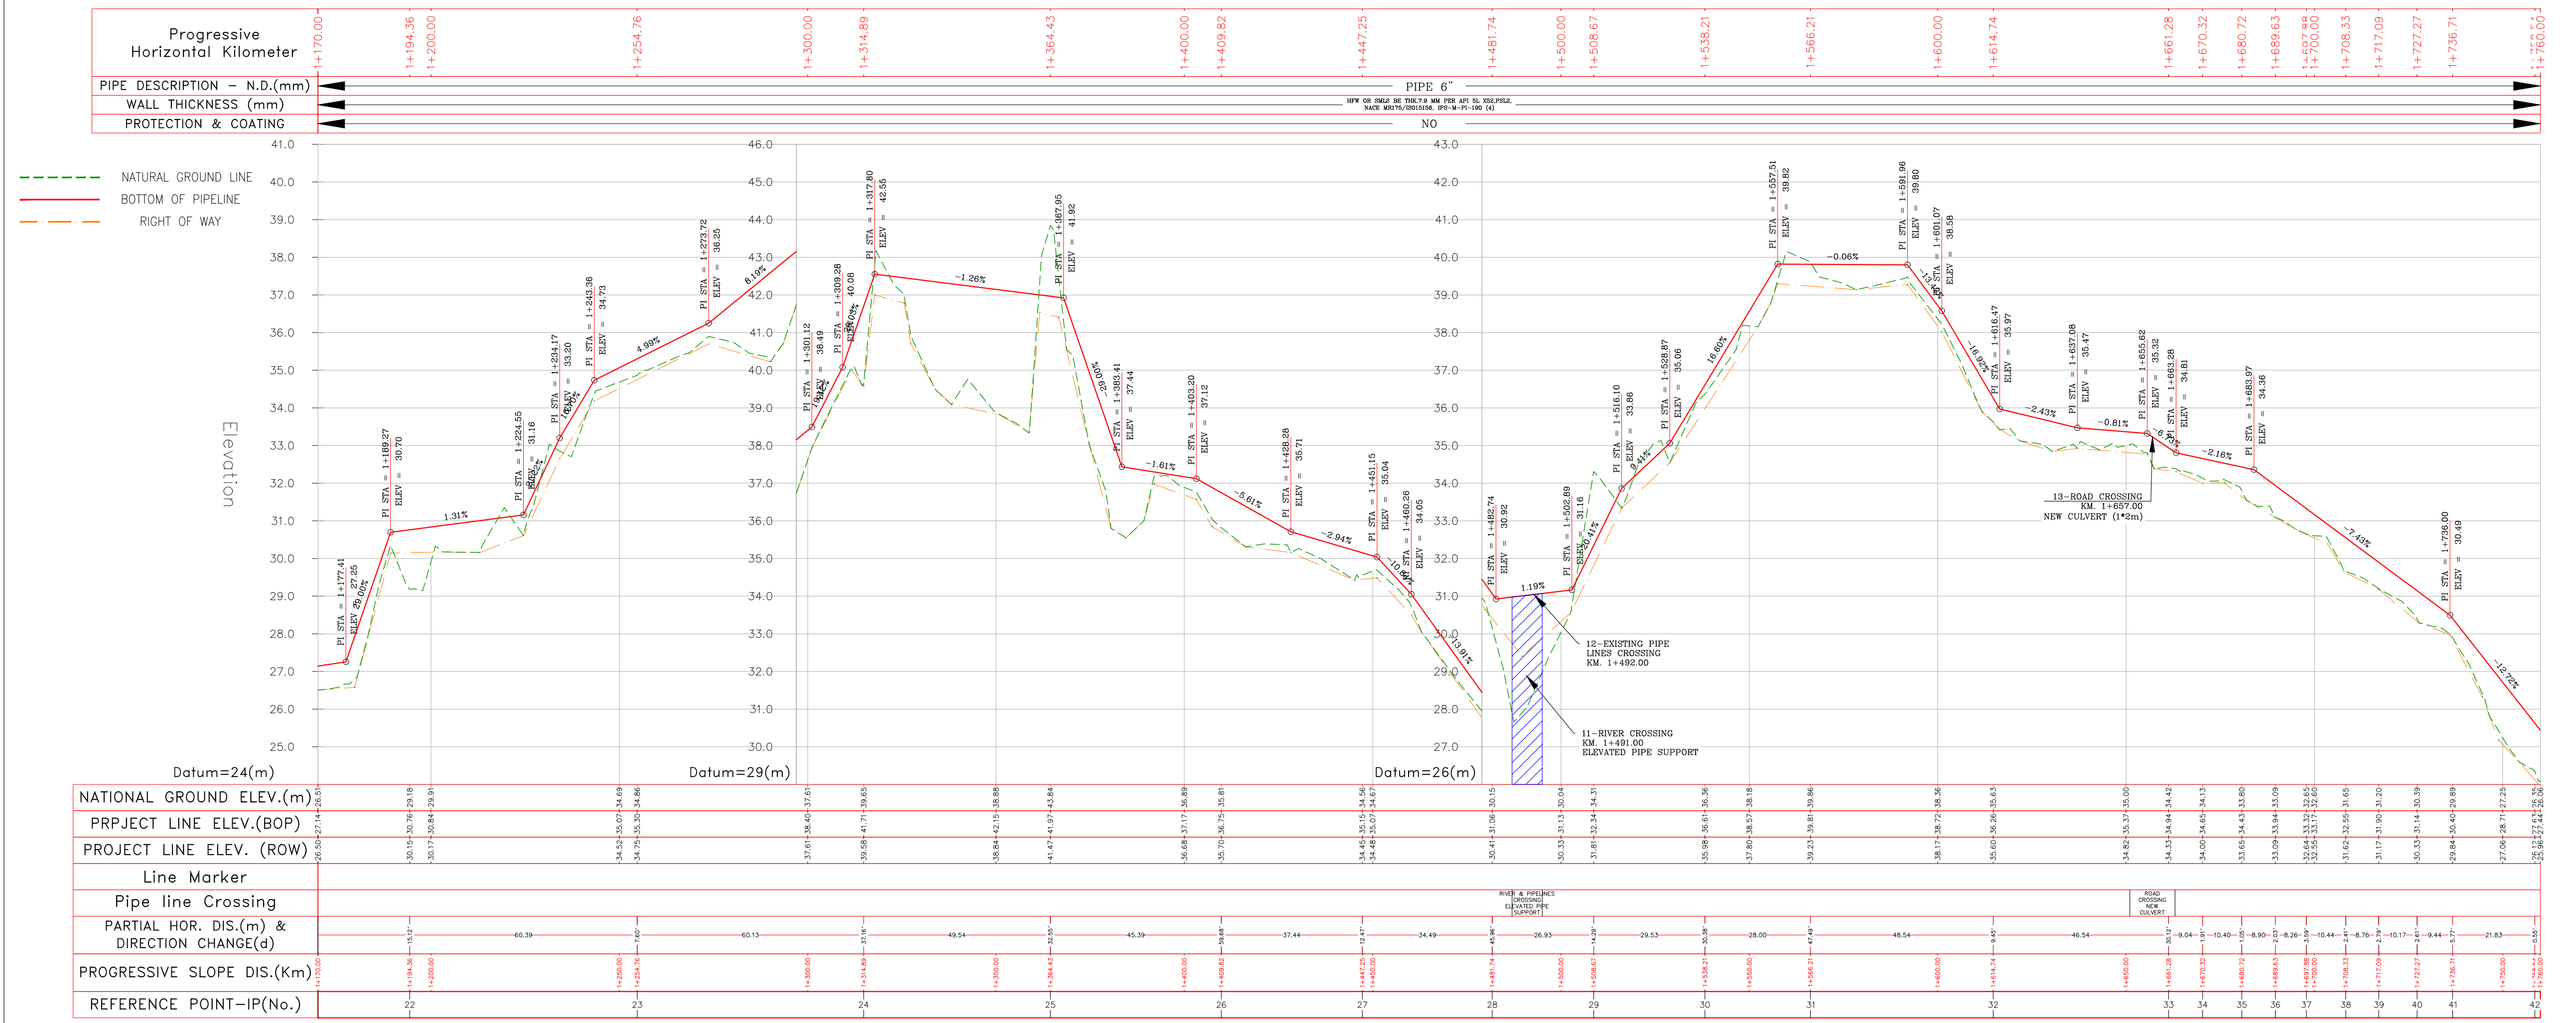


Crossing List						Coordinate of Bench Marks (UTM)				COORDINATES OF INTERSECTION POINTS (UTM)																
Item	Description	Start (KM)	End (KM)	Reference Sheet	Note	Points	Northing (m)	Easting (m)	Elevation (m)	No.	KILOMETER	Northing (m)	Easting (m)	No.	KILOMETER	Northing (m)	Easting (m)	No.	KILOMETER	Northing (m)	Easting (m)					
11	RIVER CROSSING	1+487.00	1+495.00	BK-GNRL-PEDCO-000-PL-DW-0014	ELEVATED PIPE SUPPORT	BM5	3291618.584	437942.082	33.354	22	1+194.36	3292111.62	437732.57													
12	EXISTING PIPELINES CROSSING	1+489.00	1+495.00			BM6	3291773.255	437781.248	42.141	23	1+254.76	3292062.53	437767.76													
13	ROAD CROSSING	1+651.00	1+663.00	BK-GNRL-PEDCO-000-CV-DW-0014	NEW CULVERT 1*2m					24	1+314.89	3292018.72	437808.95													
Bill of Materials										25	1+364.43	3292010.45	437857.79													
										26	1+409.82	3291979.99	437891.43													
										27	1+447.28	3291943.35	437883.75													
										28	1+481.74	3291908.86	437884.12													
										29	1+508.67	3291890.35	437903.69													
										30	1+538.21	3291875.97	437929.49													
										31	1+566.21	3291851.85	437943.69													
										32	1+614.74	3291805.44	437929.50													
										33	1+661.28	3291763.77	437908.76													
										34	1+670.32	3291754.75	437909.54													
										35	1+680.72	3291744.40	437910.35													
										36	1+689.63	3291735.52	437911.05													
										37	1+697.88	3291727.32	437911.99													
										38	1+708.33	3291716.89	437912.53													
										39	1+717.09	3291708.16	437913.34													
										40	1+727.27	3291698.00	437913.80													
										41	1+736.71	3291688.59	437914.65													
																1	PIPE LINE 6"	590 (m)		42	1+758.54	3291666.77	437914.43			


DOO	AUG.2022	IFC	R.BERLOUIE	M.FAKHARIAN	M.MEHRSHAD	***
REV.	DATE	P.O.I.S	PREP.	CHK.	APP.	AUT.
PROJECT NAME: BINAK OILFIELD DEVELOPMENT/SUB-SURFACE WORK PACKAGES W028 WELLHEAD FACILITIES						
PROJECT NO.:			971020			
EPC CONTRACTOR:			EPD/EPC CONTRACTOR (GC):			
 HIRGAN ENERGY – DESIGN & INSPECTION COMPANIES			 PEDCO PETROIRAN DEVELOPMENT COMPANY			
DRAWING TITLE: Flow line Plan & Profile Drawings – W028						
SCALE	SIZE	DRAWING NO.			SHEET NO.	RE
H=1:1000 V=1:100	A1	BK-W028-PEDCO-110-SU-DW-0001			3 OF 6	DO

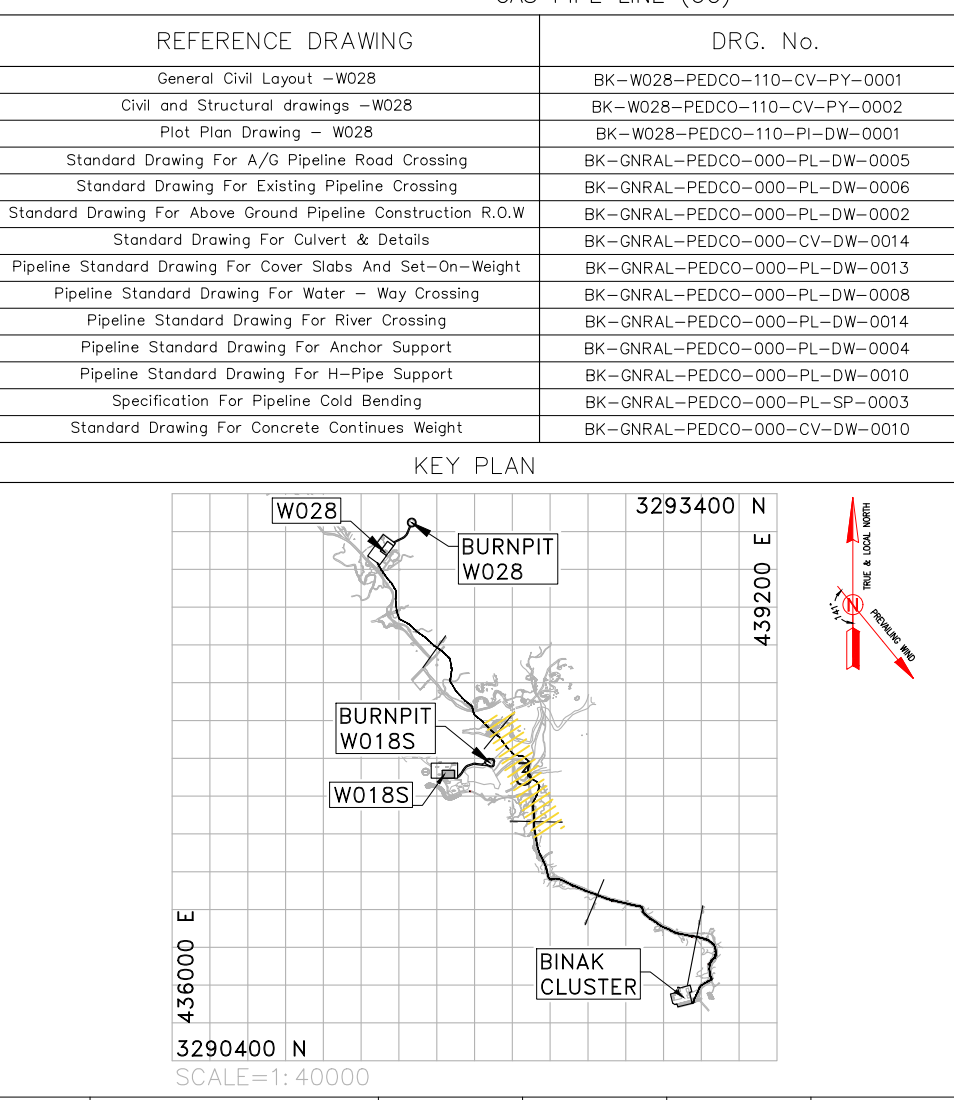

***	*****	**	*****	**	*****
REV.	DESCRIPTION	BY	DATE	BY	DATE
		CHECKED		REV. APPR.	
اسم و کلاه نمیشد این نقشه و سیمانی مشق به شرکت ملی مناطق نفت خیز جنوب میانه.					
THE ORIGINAL AND ALL COPIES OF THIS DRAWING TOGETHER WITH THE COPYRIGHT THEREIN ARE THE SOLE PROPERTY OF N.I.S.O.C./ FIELDS					
BINAK OILFIELD DEVELOPMENT SUB-SURFACE WORK PACKAGES W028 WELLHEAD FACILITIES					
DATE	SCALE	DRAWING BY	CHECKED BY	PROJECT ENG.	
NO CONSTRUCTION PERMITTED UNLESS DRAWING APPROVED					
APPROVED FOR CONSTRUCTION		BY:		DATE:	
BUDGET REF.	LOCATION	SIZE	CLASS	SERIAL NO.	SHEET
053-073-9184	F	4	A	707555	03
					D00

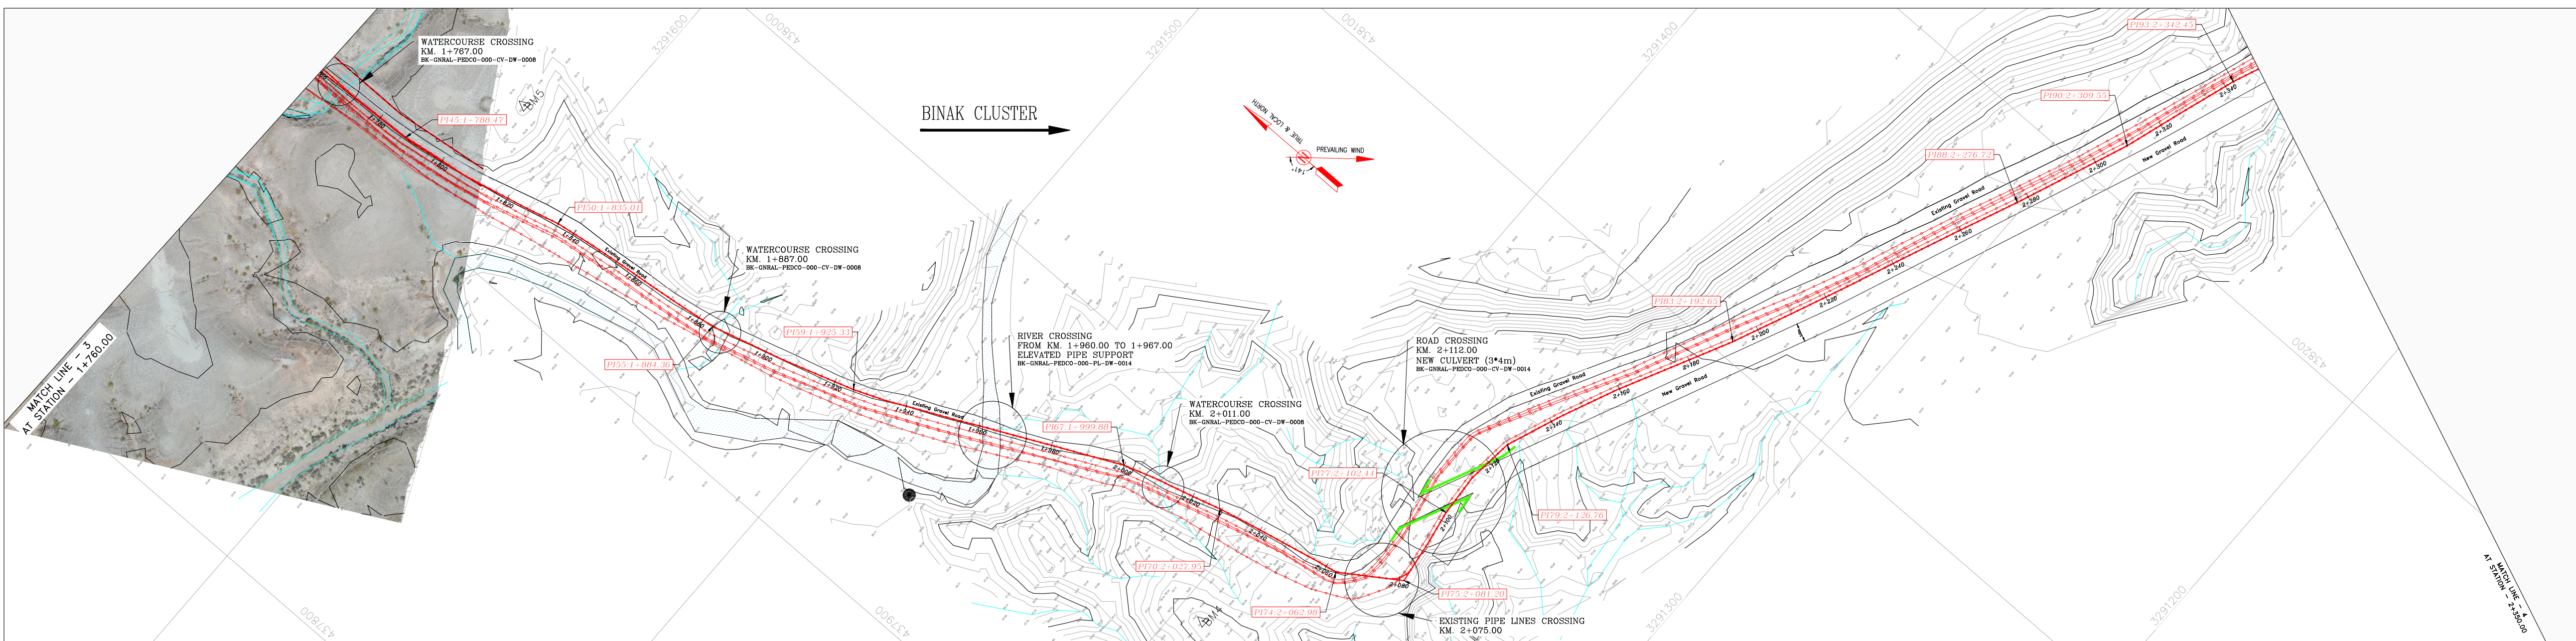


PROFILE From KM:1+760.00 To KM:2+350.00

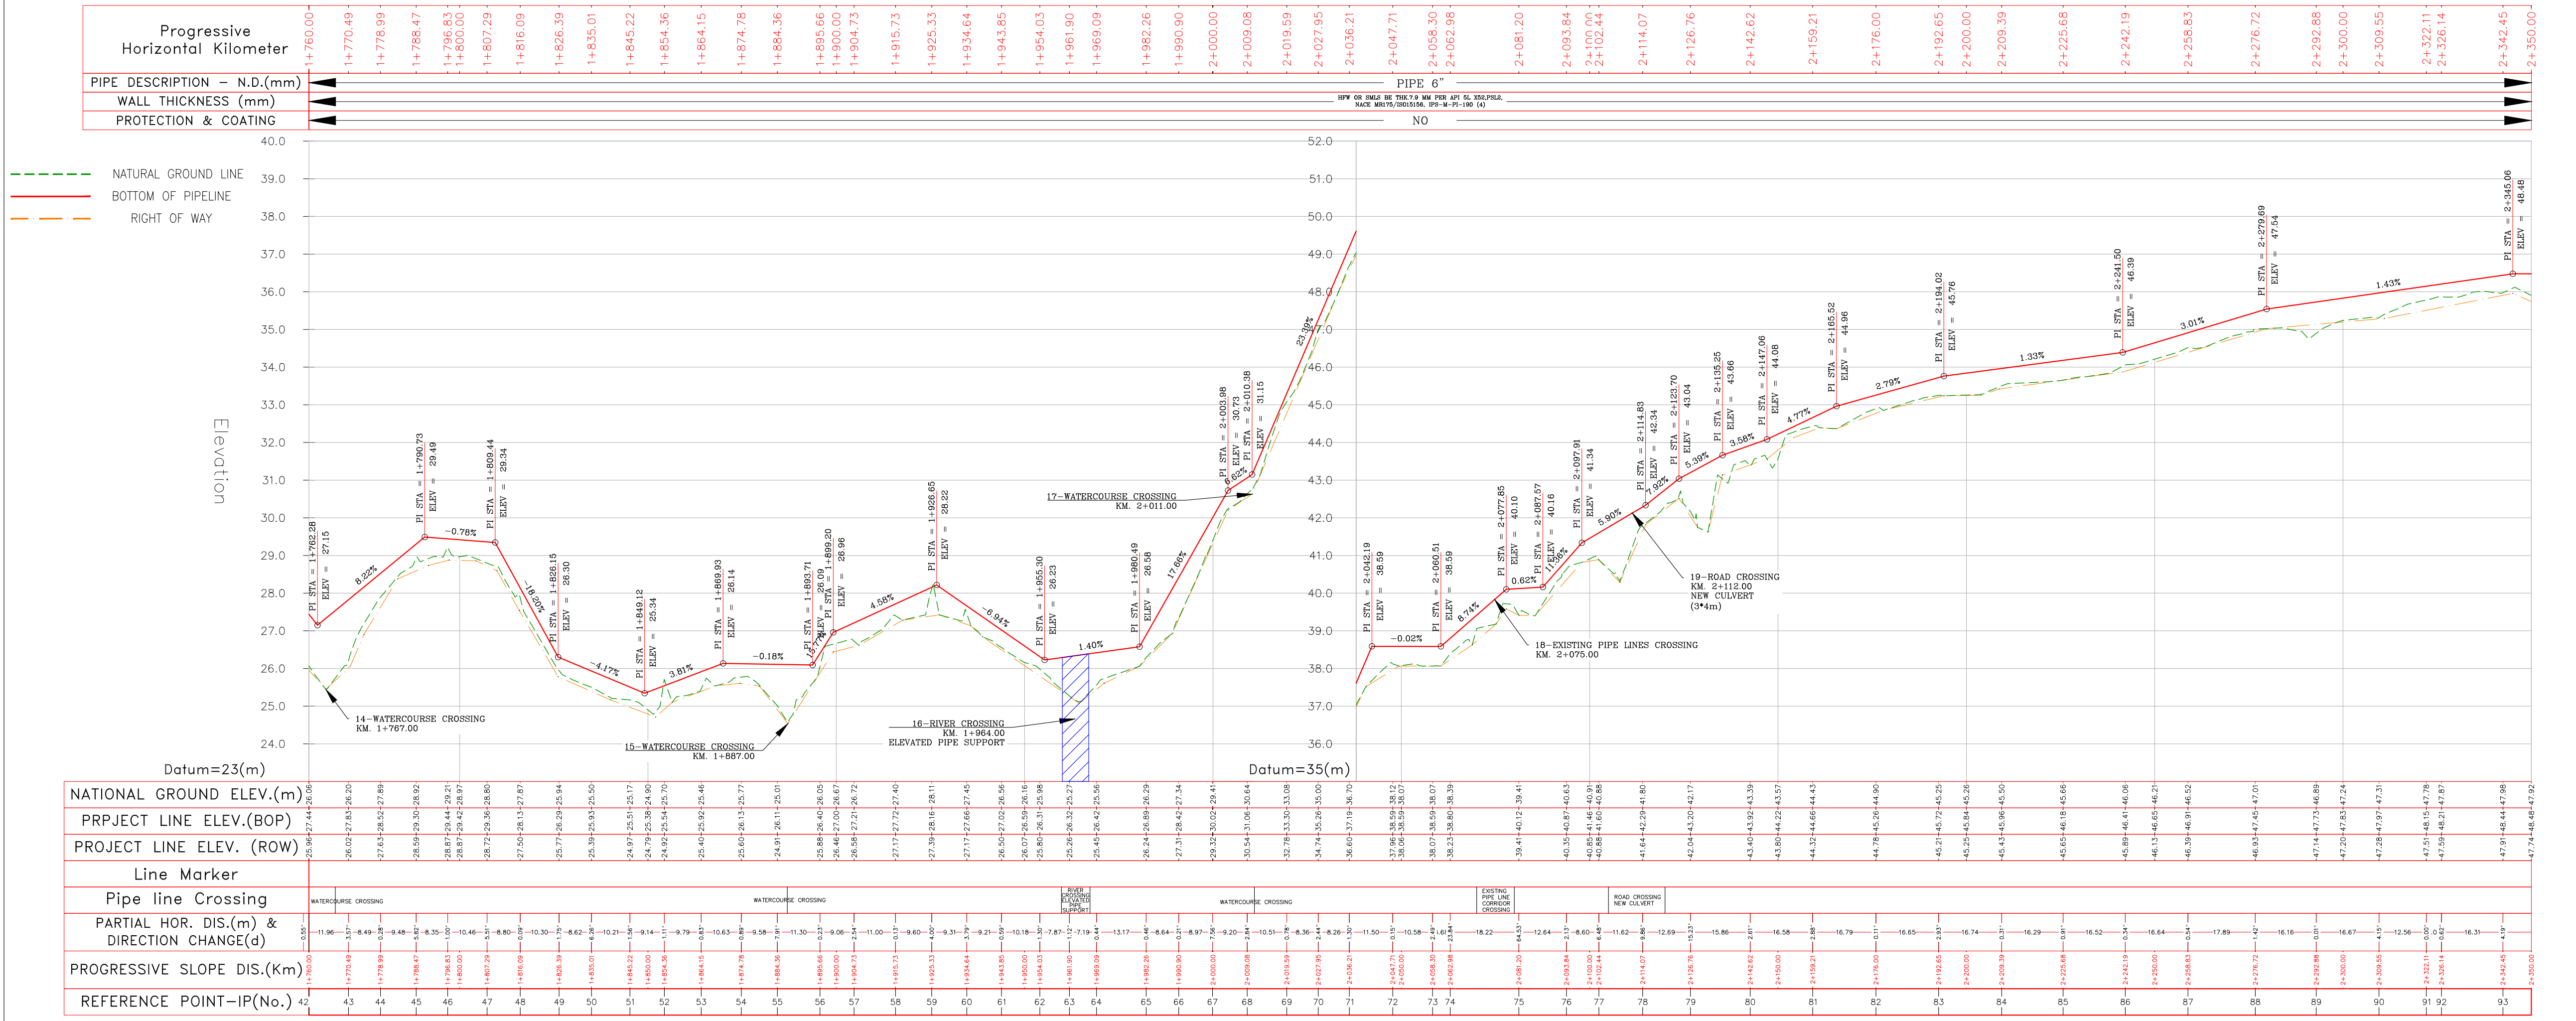

- NOTES
- 1- ALL COORDINATES AND ELEVATIONS ARE IN METER.
 - 2- ALL DRAWINGS SHALL BE CHECKED BY CONTRACTOR WITH RELATIVE DRAWINGS BEFORE CONSTRUCTION.
 - 3- GEODETIC PARAMETERS FOR COORDINATES ARE AS BELOW:
HORIZONTAL COORDINATE SYSTEM: WGS84/UTM ZONE 39
ELLIPSOID : WORLD GEODETIC SYSTEM 1984 (WGS84)
MAP PROJECTION: UNIVERSAL TRANSVERSE MERCATOR (UTM)
VERTICAL DATUM: MEAN SEA LEVEL
 - 4- THE PIPELINE MINOR CROSSINGS INCLUDING TRACED, UNSURFACED, SECONDARY ASPHALT ROADS, WATER COURSES, FLOODWAYS, EXISTING UNDERGROUND PIPES/CABLES AND ETC. TO BE EXECUTED AS PER THE PROJECT PIPELINE TYPICAL DRAWINGS.
 - 5- THE PIPELINE MAJOR CROSSINGS INCLUDING RIVERS AND MAIN ASPHALT ROADS SHALL BE EXECUTED ACCORDING TO THE RELATED SPECIFIC DETAILED DRAWINGS.
 - 6- BEFORE ANY EARTH WORK ACTIVITIES (CUT OR FILL), TOP SOIL SHALL BE REMOVED AS GEOTECHNICAL RECOMMENDATION
 - 7- THE EXACT LOCATION AND NUMBER OF SUPPORT OF HILLSIDE ANCHORS SHALL BE ADJUSTED & CONFIRMED BY THE CLIENT REPRESENTATIVE AT SITE
- | WELL NAME | PRESSURE (SUM/WIN) (PSIG) | PIPING DESIGN RATING | TOTAL LENGTH | SIZE |
|------------------|---------------------------|----------------------|--------------|--------|
| W028 (BANGESTAN) | 296.38/ 295.655 | API 3000 | 3407.93 m | 6 inch |
- ABBREVIATIONS
- N.G.L.=Natural Ground Level AR=Asphalt Road
B.O.P.L=Bottom of Pipe Level GR=Gravel Road
R.O.W.L=Right of Way Level PLC=Pipe Line Corridor
PC=Pipe Line Crossing PL=Pipe Line
OF=Optical Fiber CH=Channel
B.M.=Bench Mark




- LEGEND
- | | |
|----------------------|------------------------|
| Existing GRAVEL ROAD | CHANNEL |
| New GRAVEL ROAD | RIVER |
| ASPHALT ROAD | WATER COURSE |
| STAIR | CONTOURS |
| TRENCH | SPOT HEIGHT |
| EMBANKMENT | TRIG POINT |
| BURNING PIT LINE | CULVERT |
| WATER LINE | WELL LOCATION |
| BUILDING | WELL |
| CONCRETE AREA | SITE |
| SEPTIC | CAMP SITE |
| MANHOLE | Existing Oil Pipe Line |
| POLE | New Oil Pipe Line |
| HELIPAD | |

REFERENCE DRAWING	DRG. No.
General Civil Layout - W028	BK-W028-PEDCO-110-CV-PY-0001
Civil and Structural drawings - W028	BK-W028-PEDCO-110-CV-PY-0002
Plot Plan Drawing - W028	BK-W028-PEDCO-110-PH-DW-0001
Standard Drawing For A/G Pipeline Road Crossing	BK-GNRL-PEDCO-000-PL-DW-0005
Standard Drawing For Existing Pipeline Crossing	BK-GNRL-PEDCO-000-PL-DW-0006
Standard Drawing For Above Ground Pipeline Construction R.O.W	BK-GNRL-PEDCO-000-PL-DW-0002
Standard Drawing For Culvert & Details	BK-GNRL-PEDCO-000-CV-DW-0014
Pipeline Standard Drawing For Cover Slabs And Set-On-Weight	BK-GNRL-PEDCO-000-PL-DW-0013
Pipeline Standard Drawing For Water - Way Crossing	BK-GNRL-PEDCO-000-PL-DW-0008
Pipeline Standard Drawing For River Crossing	BK-GNRL-PEDCO-000-PL-DW-0014
Pipeline Standard Drawing For Anchor Support	BK-GNRL-PEDCO-000-PL-DW-0004
Pipeline Standard Drawing For H-Pipe Support	BK-GNRL-PEDCO-000-PL-DW-0010
Specification For Pipeline Cold Bending	BK-GNRL-PEDCO-000-PL-SP-0003
Standard Drawing For Concrete Continues Weight	BK-GNRL-PEDCO-000-CV-DW-0010

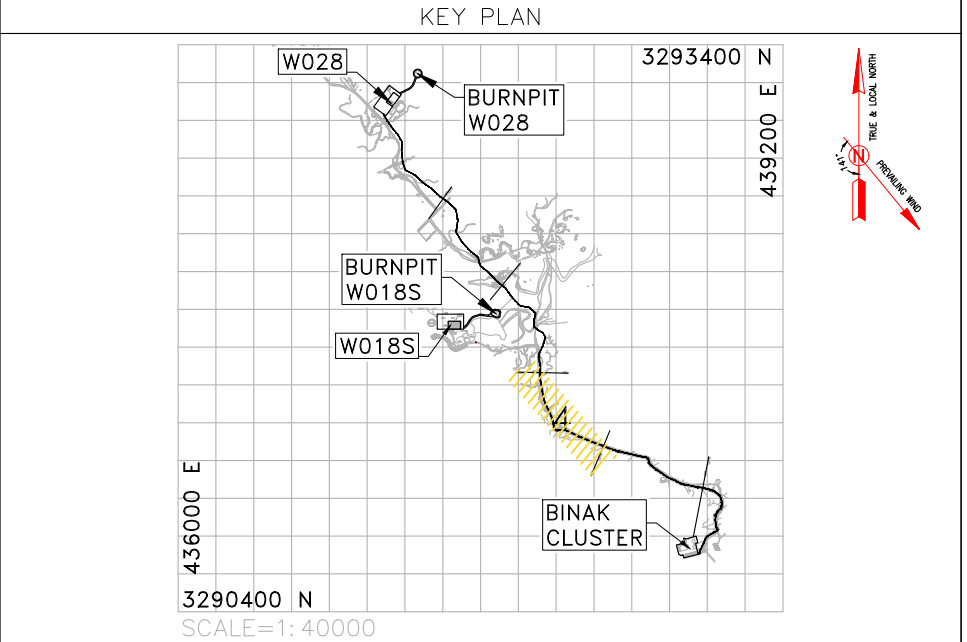

Crossing List						Coordinate of Bench Marks (UTM)				COORDINATES OF INTERSECTION POINTS (UTM)							
Item	Description	Start (KM)	End (KM)	Reference Sheet	Note	Points	Northing (m)	Easting (m)	Elevation (m)	No.	KILOMETER	Northing (m)	Easting (m)	No.	KILOMETER	Northing (m)	Easting (m)
14	WATERCOURSE CROSSING	1+767.00		BK-GNRL-PEDCO-000-PL-DW-0008		BM4	3291392.787	437956.401	41.867	43	1+770.49	3291654.81	437914.19	70	2+027.95	3291408.77	437981.87
										44	1+778.99	3291646.33	437914.55	71	2+036.21	3291400.74	437983.81
										45	1+788.47	3291636.85	437915.00	72	2+047.71	3291389.50	437986.25
										46	1+796.83	3291628.59	437916.24	73	2+058.30	3291379.16	437988.52
										47	1+807.29	3291618.22	437917.61	74	2+062.98	3291374.55	437989.33
15	WATERCOURSE CROSSING	1+887.00		BK-GNRL-PEDCO-000-PL-DW-0008		BM5	3291618.584	437942.082	33.354	48	1+816.09	3291609.64	437919.60	75	2+081.20	3291359.40	437999.45
										49	1+826.39	3291599.61	437921.94	76	2+093.84	3291361.92	43801.13
										50	1+835.01	3291591.28	437924.15	77	2+102.44	3291362.78	43802.42
										51	1+845.22	3291581.19	437925.68	78	2+114.07	3291363.57	43803.02
										52	1+854.36	3291572.12	437926.81	79	2+126.76	3291362.26	43804.45
16	RIVER CROSSING	1+960.00	1+967.00	BK-GNRL-PEDCO-000-PL-DW-0014	ELEVATED PIPE SUPPORT					53	1+864.15	3291562.38	437927.83	80	2+142.62	3291356.53	438059.44
										54	1+874.78	3291551.82	437929.08	81	2+159.21	3291349.85	438074.61
										55	1+884.36	3291542.53	437930.37	82	2+176.00	3291342.11	438091.23
										56	1+895.66	3291531.45	437933.41	83	2+192.65	3291334.87	438104.52
										57	1+904.73	3291522.71	437935.81	84	2+209.39	3291328.17	438119.86
17	WATERCOURSE CROSSING	2+011.00		BK-GNRL-PEDCO-000-PL-DW-0008						58	1+915.73	3291512.24	437939.19	85	2+226.66	3291321.72	438134.81
										59	1+925.33	3291503.11	437942.17	86	2+242.18	3291315.43	438150.09
										60	1+934.85	3291494.48	437945.67	87	2+258.83	3291309.00	438165.43
										61	1+943.85	3291486.19	437949.68	88	2+276.72	3291301.93	438181.87
										62	1+954.03	3291476.99	437954.02	89	2+292.88	3291295.99	438196.87
18	EXISTING PIPE LINE CORRIDOR CROSSING	2+070.00	2+080.00							63	1+961.90	3291469.95	437957.54	90	2+309.55	3291289.72	438212.34
										64	1+969.09	3291463.45	437960.63	91	2+322.11	3291285.90	438224.30
										65	1+982.26	3291451.60	437966.37	92	2+336.14	3291284.68	438236.14
										66	1+990.90	3291443.79	437970.08	93	2+342.45	3291279.55	438243.63
										67	1+999.88	3291435.70	437973.36				
19	ROAD CROSSING	2+105.00	2+120.00	BK-GNRL-PEDCO-000-CV-DW-0014	NEW CULVERT 3*4m	1	PIPE LINE 6"	590		68	2+009.08	3291426.95	437976.81				
										69	2+019.59	3291416.81	437979.57				



								***	*****	**	*** ****	** *	*** ****
D00	AUG.2022	IFC	R.BERLOUE	M.FAKHARIAN	M.MEHRSHAD	***		REV.	DESCRIPTION	BY	DATE	BY	DATE
REV.	DATE	P.O.I.S	PREP.	CHK.	APP.	AUT.				CHECKED		REV.	APPR.
PROJECT NAME:							BINAK OILFIELD DEVELOPMENT/SUB-SURFACE WORK PACKAGES W028 WELLHEAD FACILITIES						
PROJECT NO.:			971020				 THE ORIGINAL AND ALL COPIES OF THIS DRAWING TOGETHER WITH THE COPYRIGHT THEREIN ARE THE SOLE PROPERTY OF N.I.S.O.C./ FIELDS						
EPC CONTRACTOR:			EPD/EPC CONTRACTOR (GC):										
 HIRGAN ENERGY – DESIGN & INSPECTION COMPANIES			 PETROIRAN DEVELOPMENT COMPANY				BINAK OILFIELD DEVELOPMENT SUB-SURFACE WORK PACKAGES W028 WELLHEAD FACILITIES						
							DATE		SCALE	DRAWING BY	CHECKED BY	PROJECT ENG.	
DRAWING TITLE:							NO CONSTRUCTION PERMITTED UNLESS DRAWING APPROVED						
Flow line Plan & Profile Drawings – W028													
SCALE		SIZE	DRAWING NO.		SHEET NO.	REV.	APPROVED FOR CONSTRUCTION		BY:		DATE:		
H=1:1000 V=1:100		A1	BK-W028-PEDCO-110-SU-DW-0001		4 OF 6	D00	BUDGET REF. LOCATION SIZE CLASS		SERIAL NO.		SHEET	REVISION	
							053-073-9184 F 4 A		707555		04	D00	

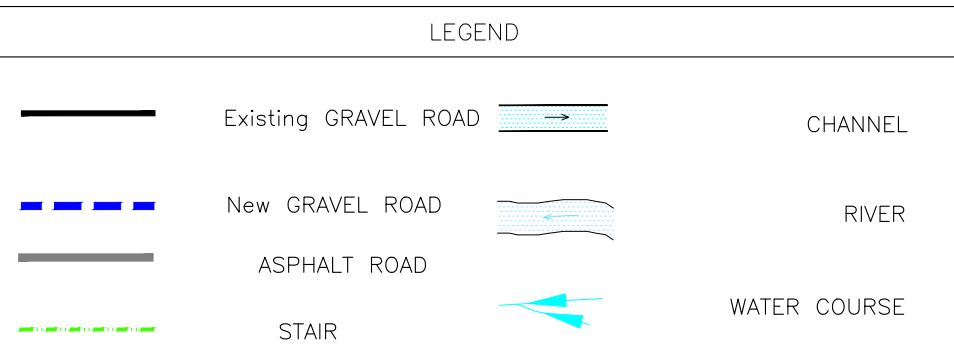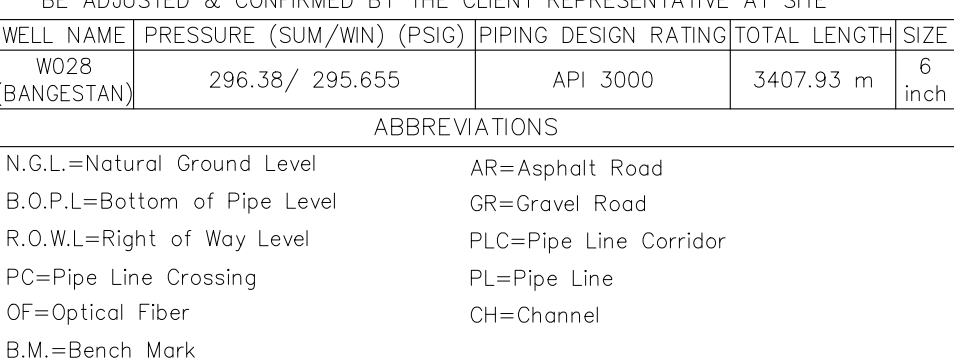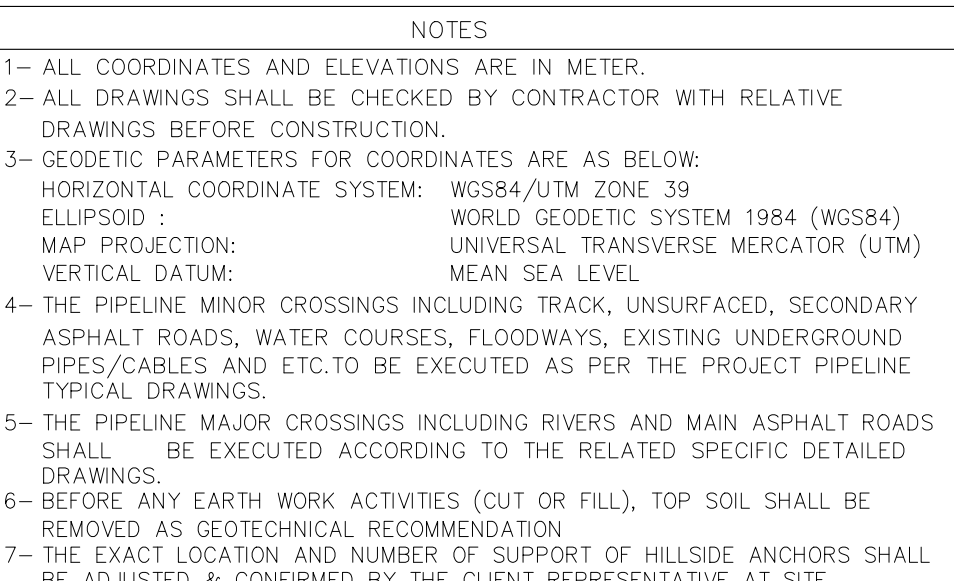

REFERENCE DRAWING	DRG. NO.
General Civil Layout - W028	BK-W028-PEDCO-110-CV-PY-0001
Civil and Structural Drawings - W028	BK-W028-PEDCO-110-CV-PY-0002
Plot Plan Drawing - W028	BK-W028-PEDCO-110-PI-PW-0001
Standard Drawing For A/O Pipeline And Crossing	BK-GN-RL-PEDCO-0000-PL-DW-0005
Standard Drawing For Existing Pipeline And Crossing	BK-GN-RL-PEDCO-0000-PL-DW-0006
Standard Drawing For Above Ground Pipeline Construction R.O.W	BK-GN-RL-PEDCO-0000-PL-DW-0002
Standard Drawing For Culvert & Details	BK-GN-RL-PEDCO-0000-CV-DW-0014
Pipeline Standard Drawing For Cover Slabs And Set-On-Weight	BK-GN-RL-PEDCO-0000-PL-DW-0013
Pipeline Standard Drawing For Gate - Way Crossing	BK-GN-RL-PEDCO-0000-PL-DW-0008
Pipeline Standard Drawing For Gate - Road Crossing	BK-GN-RL-PEDCO-0000-PL-DW-0009
Pipeline Standard Drawing For Air-Pipe Support	BK-GN-RL-PEDCO-0000-PL-DW-0004
Pipeline Standard Drawing For H-Pipe Support	BK-GN-RL-PEDCO-0000-PL-DW-0010
Specification For Pipeline Cold Bending	BK-GN-RL-PEDCO-0000-PL-SP-0003
Standard Drawing For Concrete Continuous Weight	BK-GN-RL-PEDCO-0000-CV-DW-0010



REV.:	DESCRIPTION:	CHECKED:	REV. APPR.:
اصل و کاپی نسخ این نقشه و جزئیات فنی مطابق با فاکتورهای صادره می باشد. THE ORIGINAL AND ALL COPIES OF THIS DRAWING TOGETHER WITH THE COPYRIGHT THEREIN ARE THE SOLE PROPERTY OF N.I.S.O.C./ FIELDS			
BINAK OILFIELD DEVELOPMENT SUB-SURFACE WORK PACKAGES W028 WELLHEAD FACILITIES			
DATE	SCALE	DRAWING BY	CHECKED BY
PROJECT ENG.			
NO CONSTRUCTION PERMITTED UNLESS DRAWING APPROVED			
APPROVED FOR CONSTRUCTION		BY:	DATE:
BUDGET REF.	LOCATION	SIZE	CLASS
053-073-9184	F	4	A
SERIAL NO.		SHEET	REVISION
707555		05	D00

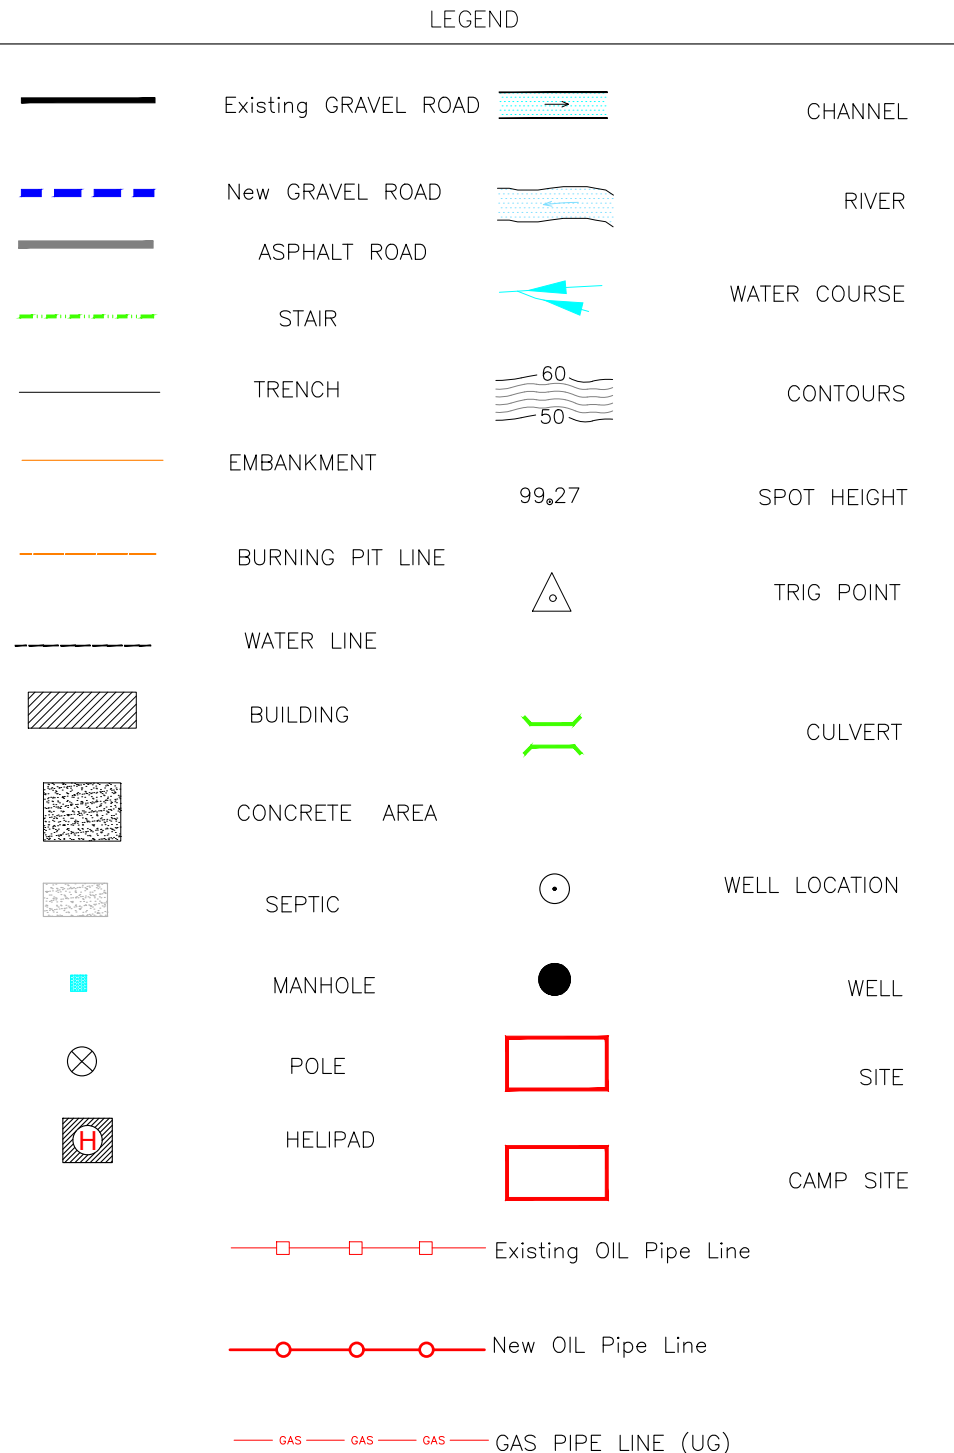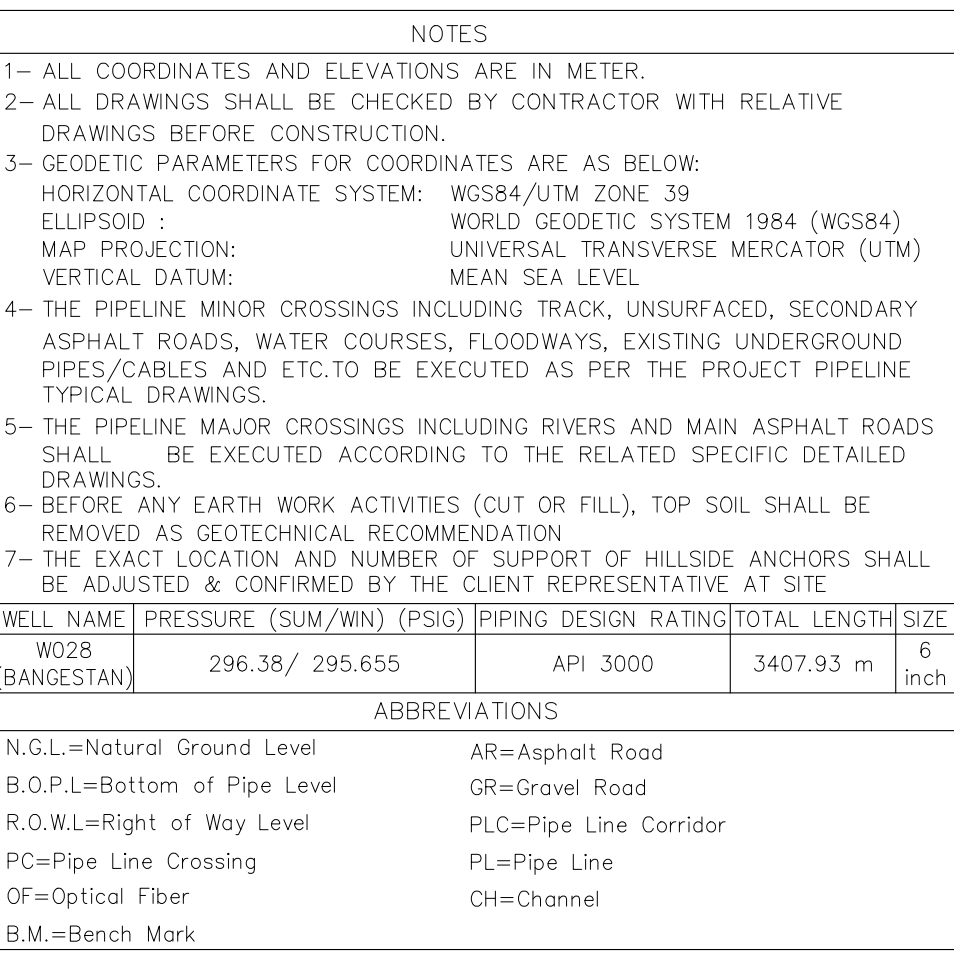

D00		AUG.2022		IFC		R.BERLOUE		M.FAKHARIAN		M.MEHRSHAD		** **	
REV.		DATE		P.O.I.S		PREP.		CHK.		APP.		AUT.	
PROJECT NAME: BINAQ OILFIELD DEVELOPMENT/SUB-SURFACE WORK PACKAGES W028 WELLHEAD FACILITIES													
PROJECT NO.:						971020							
EPC CONTRACTOR:						EPD/EPC CONTRACTOR (GC):							
  HIRBAN ENERGY – DESIGN & INSPECTION COMPANIES						 PEDCO		 PETROIRAN DEVELOPMENT COMPANY					
DRAWING TITLE: Flow line Plan & Profile Drawings – W028													
SCALE		SIZE		DRAWING NO.				SHEET NO.		REV.			
H=1:1000 V=1:100		A1		BK – W028 – PEDCO – 110 – SU – DW – 0001				6 OF 6		D00			
BUDGET REF.		LOCATION		SIZE		CLASS		SERIAL NO.		SHEET		REVISION	
053-073-9184		F		4		A		707555		06		D00	