


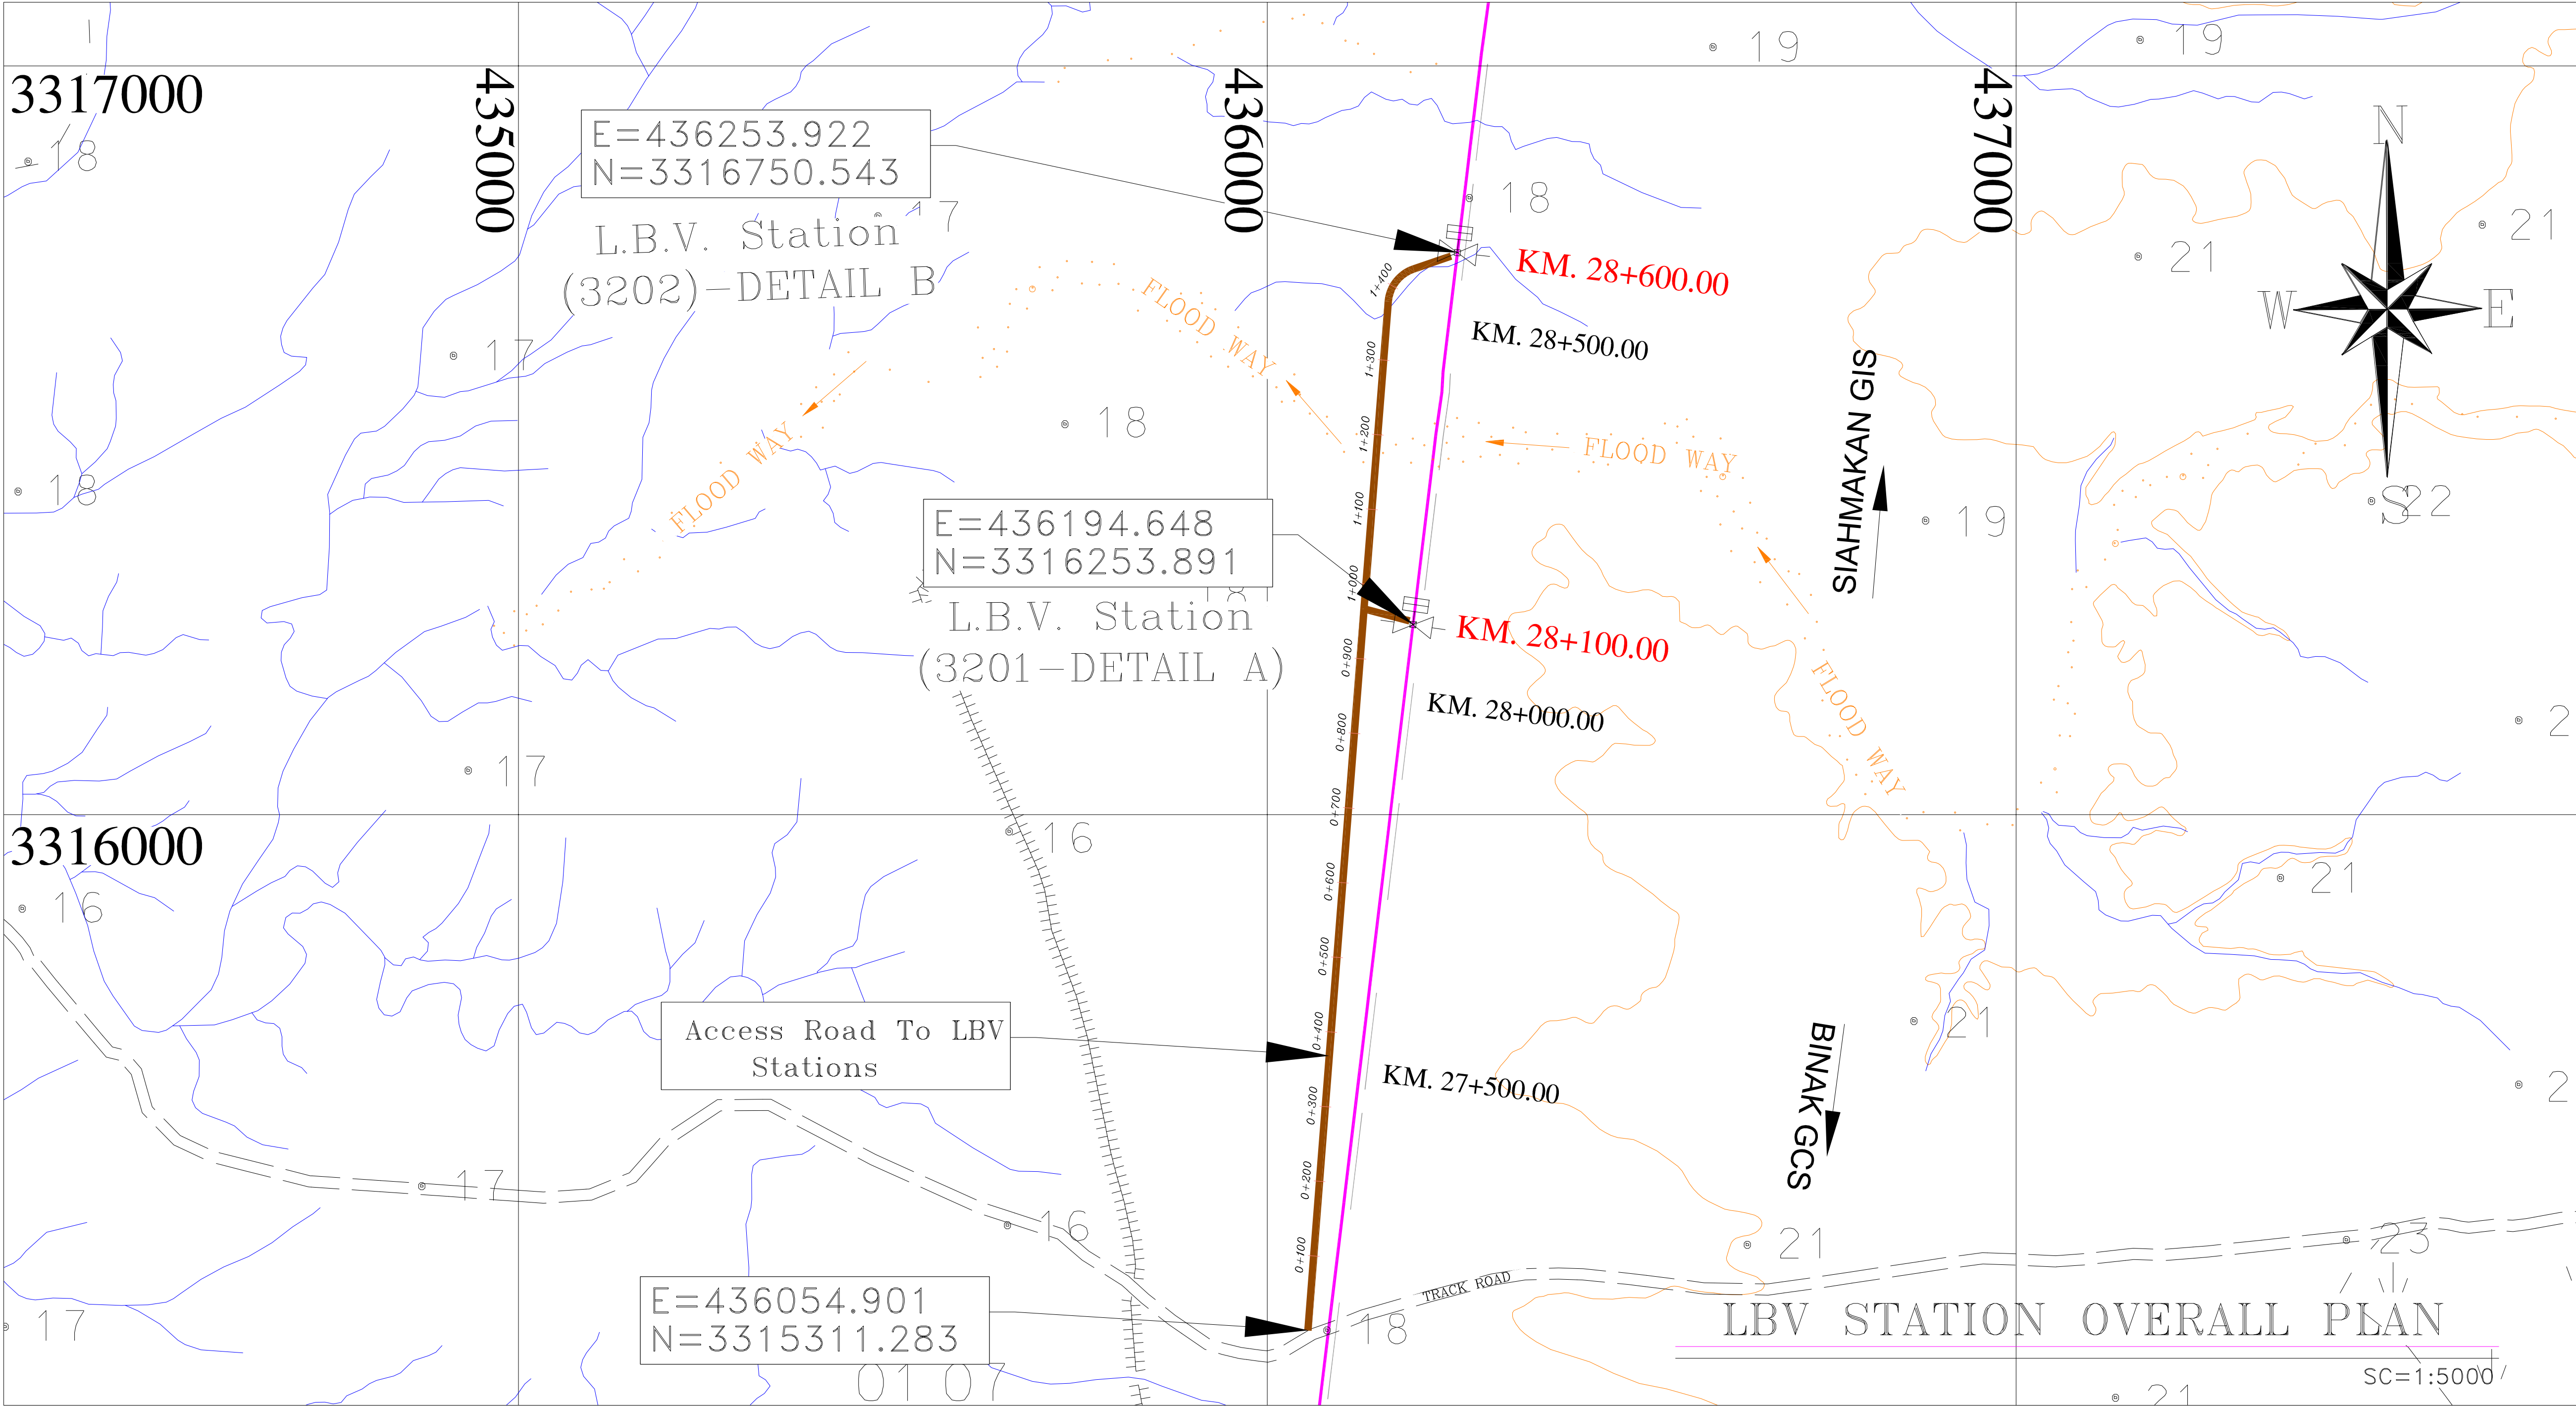

- NOTES
- 1- ALL COORDINATES, ELEVATIONS AND DIMENSION ARE IN METER.
 - 2- ALL DRAWINGS SHALL BE CHECKED BY CONTRACTOR WITH RELATIVE DRAWINGS BEFORE CONSTRUCTION.
 - 3-GEODEIC PARAMETERS FOR COORDINATES ARE AS BELOW:
HORIZONTAL COORDINATE SYSTEM: WGS84/UTM ZONE 39
ELLIPSOID : WORLD GEODEIC SYSTEM 1984 (WGS84)
MAP PROJECTION: UNIVERSAL TRANSVERSE MERCATOR (UTM)
VERTICAL DATUM: MEAN SEA LEVEL
 - 4-BEFORE ANY EARTH WORK ACTIVITIES (CUT OR FILL), TOP SOIL SHALL BE REMOVED AS GEOTECHNICAL RECOMMENDATION

LEGEND		
NEW PIPE LINE (GAS USC 8" TO SIAHMAKAN)		POWER LINE
EXISTING PIPE LINE		CONTOURS
V-LIMIT		SPOT HEIGHT
NEW GRAVEL ROAD		WATER PUMP - WELL
ASPHALTED ROAD		WATER STORAGE - POOL
TRACK ROAD		QANAT
UNSURFACED ROAD		CANAL
RAILWAY		DYKE - SWAMP
BRIDGE		RIVER
TRIBE CAMP -MINE		CULTIVATED LAND
SCHOOL - BUILDING		BUSH
RELIGIOUS BUILDING		GARDEN - TREES
POLE - POWER POLE		PALM GROVE
PYLON		FLOOD WAY
CITY-VILLAGE		WIRE FENCE
LINE BREAK VALVE		WATER COURSE
CONCRETE AREA		LBV STATION LIMIT
GRAVEL AREA		

REFERENCE DRAWING	DRG. No.
Plan & Profile Drawings For Gas Pipeline (to Siahmakan)	BK-PPL-PEDCO-320-SU-DW-0001
Geotechnical Investigation Report For Pipeline	BK-PPL-PEDCO-320-GT-RT-0001
Structural Drawing For LBV Pits	BK-PPL-PEDCO-320-ST-DW-0002
Specification For LBV	BK-GNRL-PEDCO-000-IN-SF-0013

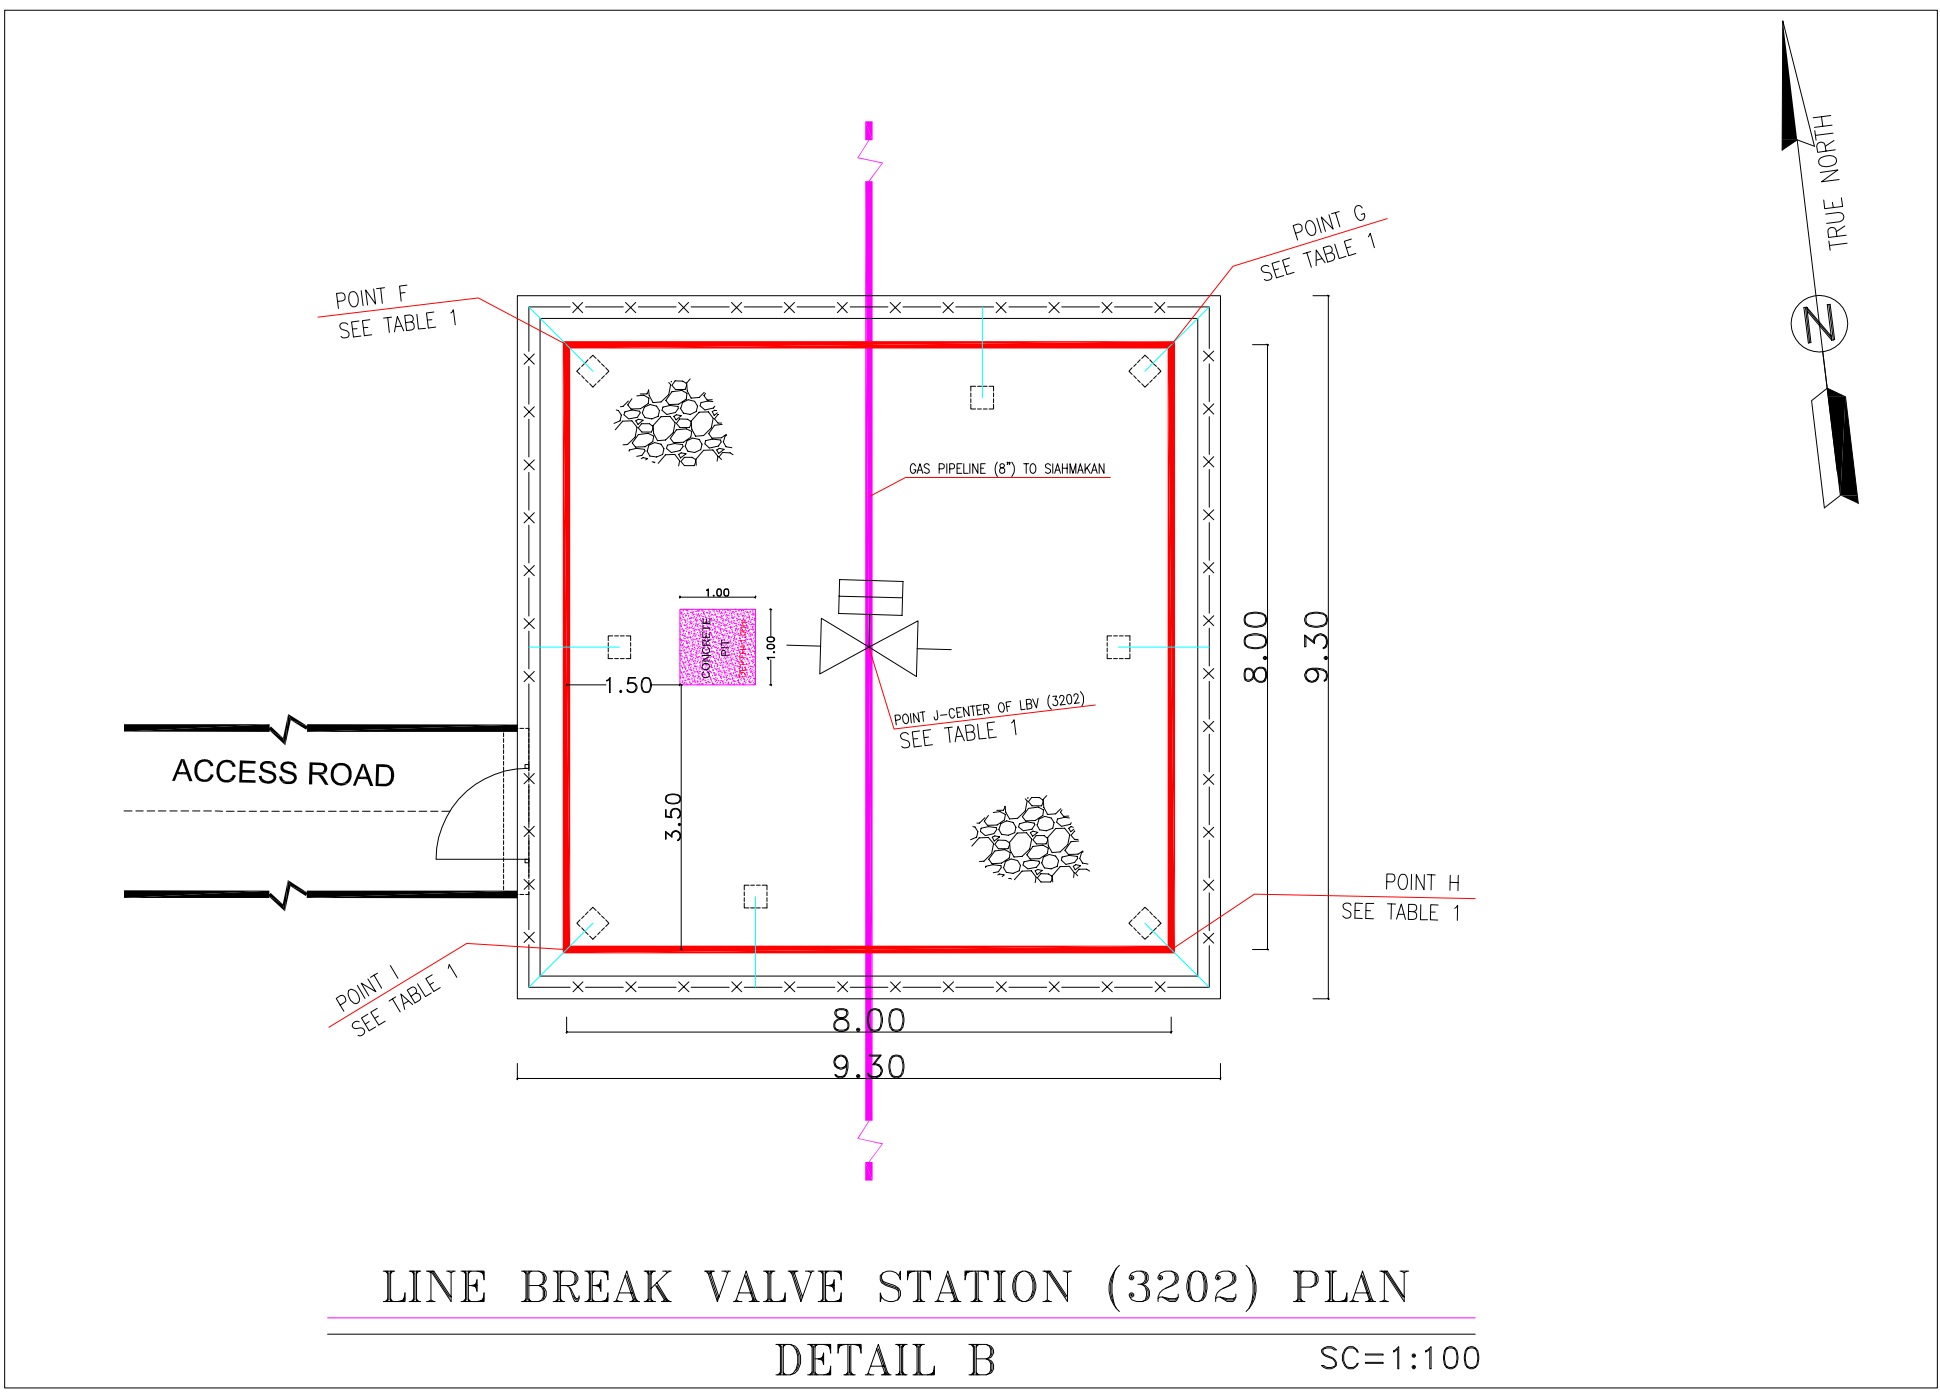
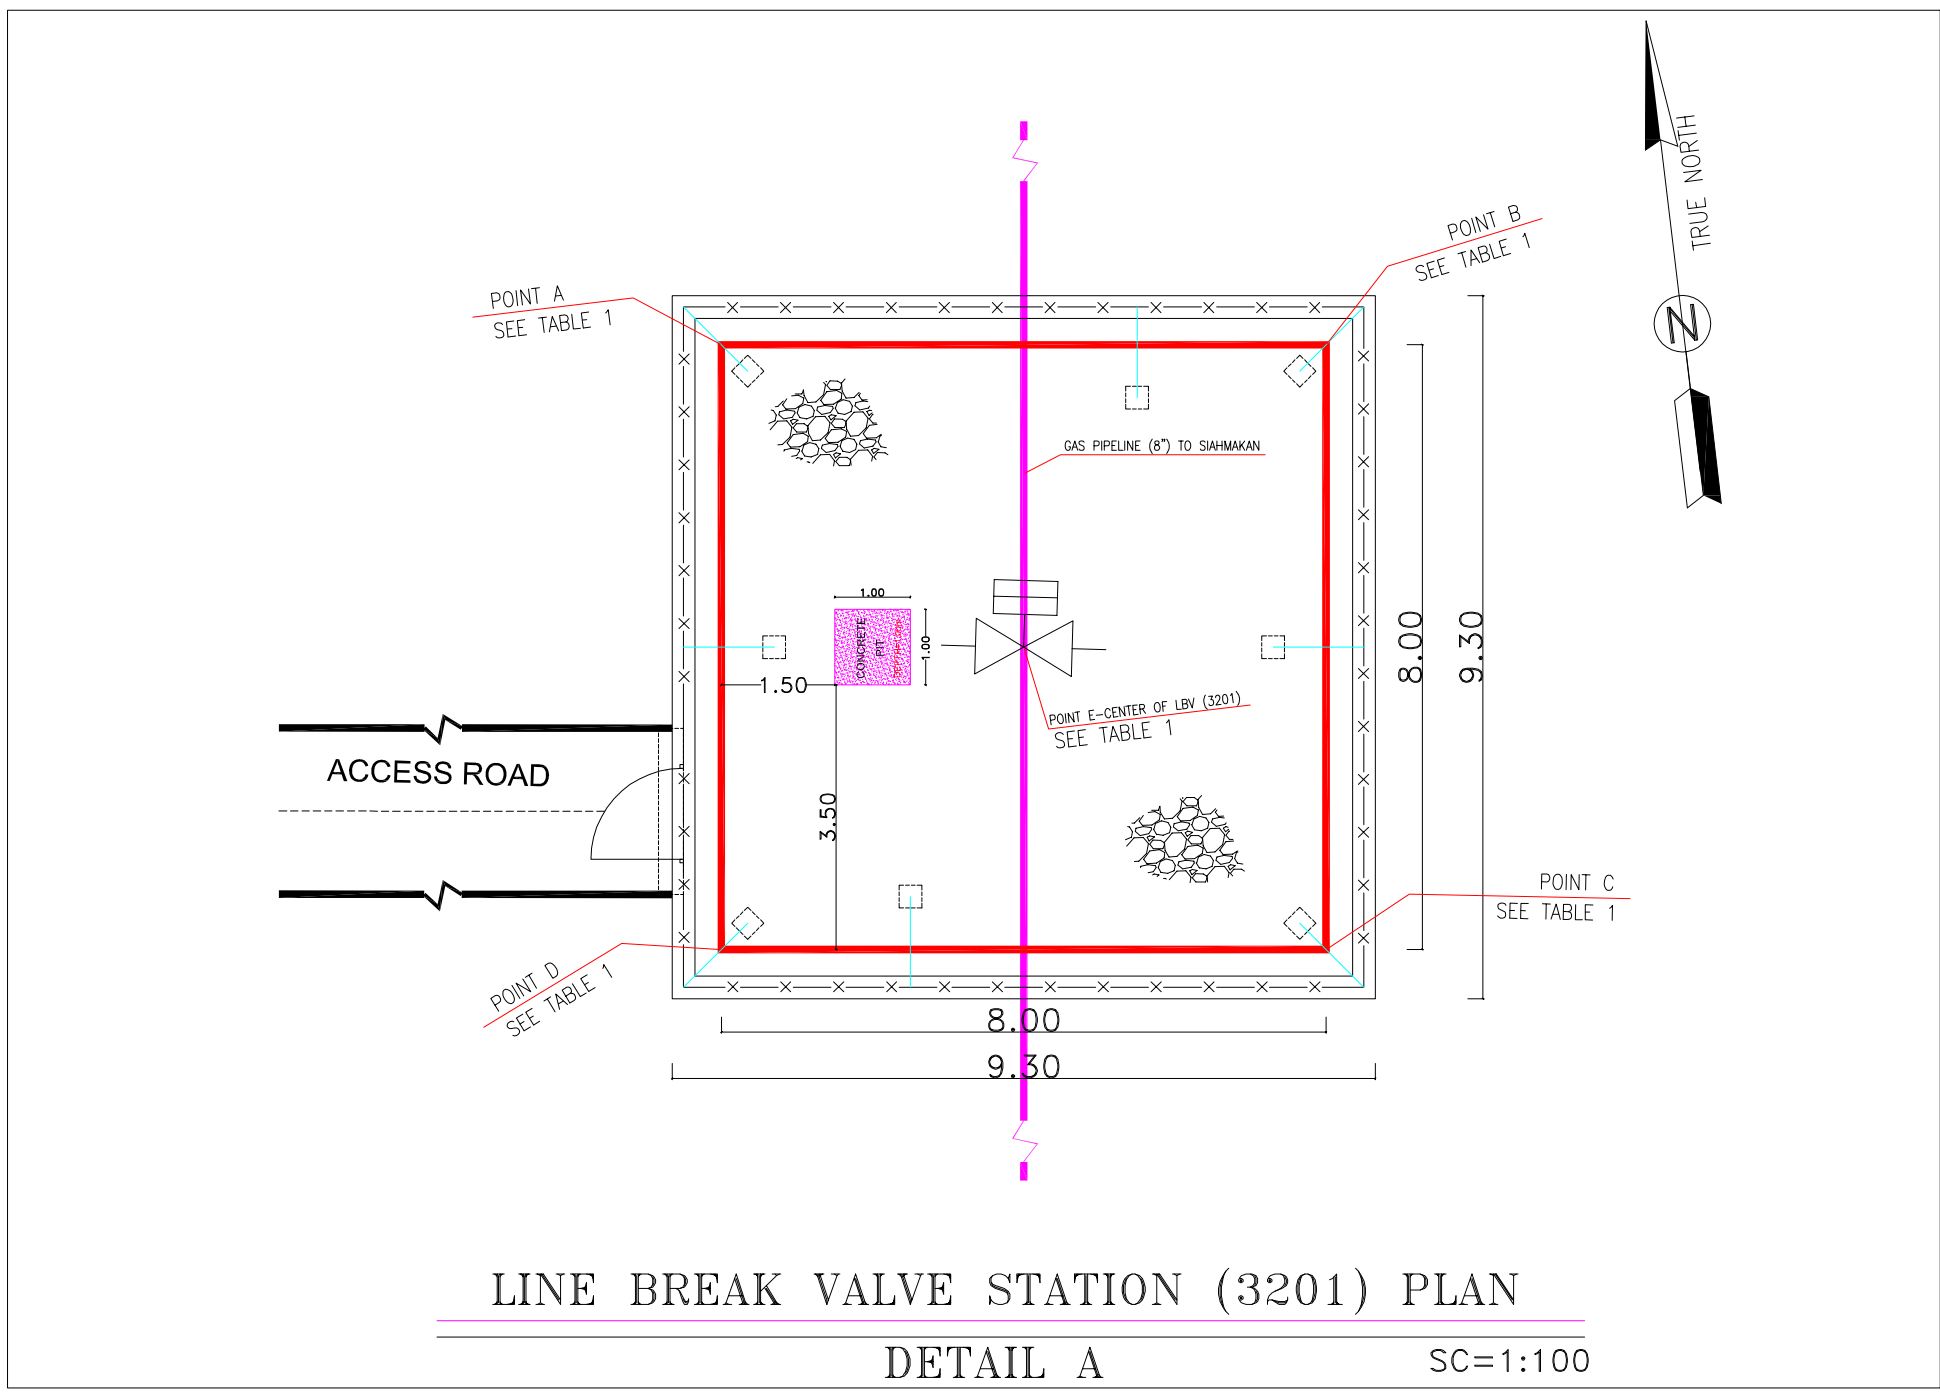
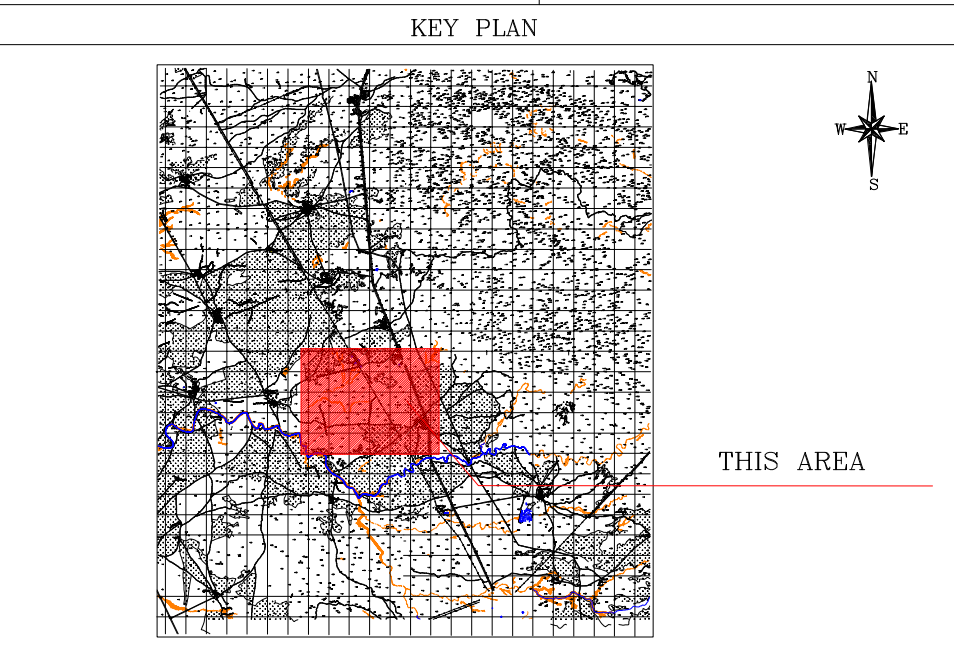


TABLE 1 (CORNERS COORDINATES)-UTM ZONE39N		
POINT A	E=436191.152	N=3316258.338
POINT B	E=436199.096	N=3316257.387
POINT C	E=436198.145	N=3316249.444
POINT D	E=436190.201	N=3316250.395
POINT E	E=436194.648	N=3316253.891
POINT F	E=436250.429	N=3316754.993
POINT G	E=436258.372	N=3316754.035
POINT H	E=436257.414	N=3316746.093
POINT I	E=436249.472	N=3316747.050
POINT J	E=436253.922	N=3316750.543

D00	AUG.2022	IPC	R.BERLOUIE	M.FAKHARIAN	M.MEHRSHAD	***
REV.	DATE	P.O.I.S	PREP.	CHK.	APP.	AUT.
PROJECT NAME: BINAQ OILFIELD DEVELOPMENT/SURFACE FACILITIES GAS & GAS- CONDENSATE PIPELINES						
PROJECT NO.:			971020			
EPC CONTRACTOR:			EPD/EPC CONTRACTOR (GC):			
 HIRGAN ENERGY - DESIGN & INSPECTION COMPANIES			 PETROIRAN DEVELOPMENT COMPANY			
DRAWING TITLE: CIVIL LAYOUT FOR LBV STATIONS						
SCALE	SIZE	DRAWING NO.			SHEET NO.	REV.
AS SHOWN	A1	BK-PPL-PEDCO-320-CV-PY-0002			1 OF 1	D00

***	*****	**	*****	**	*****
REV.	DESCRIPTION	BY	DATE	BY	DATE
CHECKED			REV. APPR.		
اصول و نگه نگاه این نقشه و سنجی اکتیوی مشفق به حرکت ملی مناطق نفت خیزی جنوب می باشد.					
THE ORIGINAL AND ALL COPIES OF THIS DRAWING TOGETHER WITH THE COPYRIGHT THEREIN ARE THE SOLE PROPERTY OF N.I.S.O.C./ FIELDS					
					
BINAK OILFIELD DEVELOPMENT SURFACE FACILITIES GAS & GAS-CONDENSATE PIPELINES					
DATE	SCALE	DRAWING BY	CHECKED BY	PROJECT ENG.	
NO CONSTRUCTION PERMITTED UNLESS DRAWING APPROVED					
APPROVED FOR CONSTRUCTION			BY:	DATE:	
BUDGET REF.	LOCATION	SIZE	CLASS	SERIAL NO.	SHEET
AS SHOWN	A1	BK-PPL-PEDCO-320-CV-PY-0002	1 OF 1	DOO	053-073-9184