
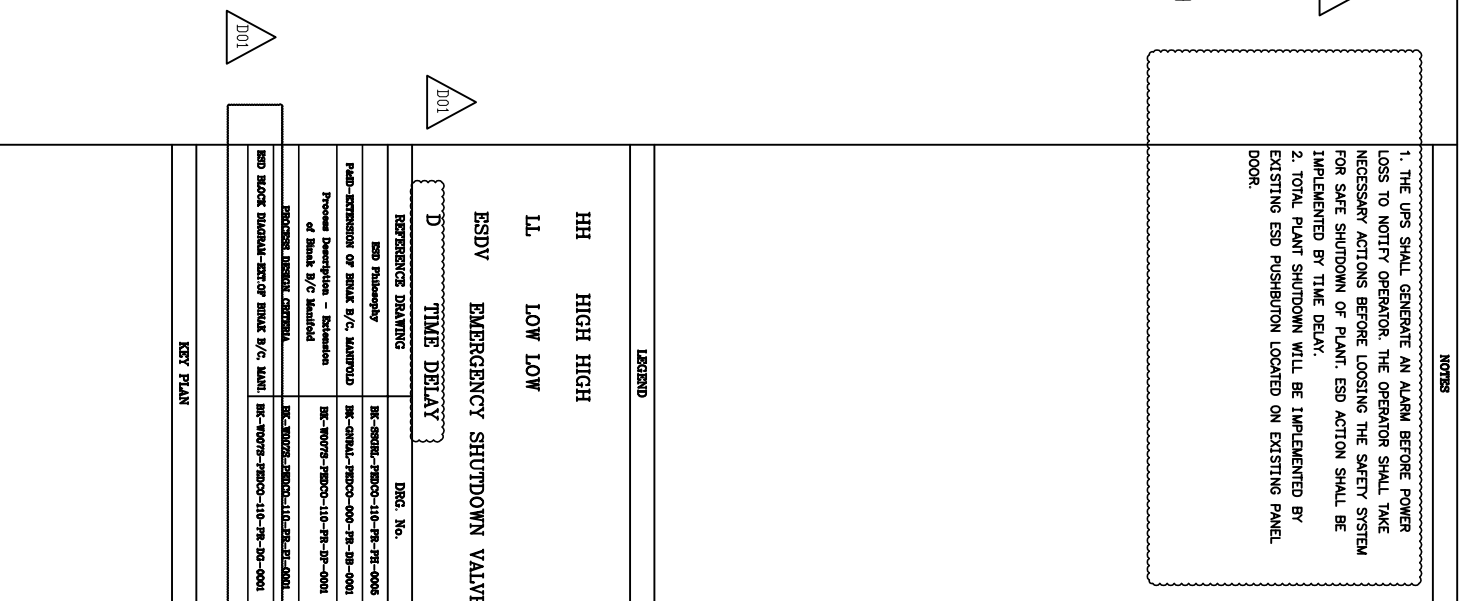


DOCUMENT TITLE:
ESD LEVEL HIERARCHY
EXTENSION OF BINAK B/C MANIFOLD

NOTES	
LEGEND	
REFERENCE DRAWING	DRG. NO.
ISO Philosophy	IK-8808L-PR00-110-FR-FR-0006
PAID EXTENSION OF BRINK B/C, HANNUAL	IK-081AL-PR00-000-FR-BR-0001
Process Description - Extension of Brink B/C handled	IK-9007R-PR00-110-FR-0F-0001
PROCESS, INTERNAL CRYSTALL	IK-23007R-PR00-110-FR-BF-0001
ISO BEFORE DIAGRAM SET-OF BRINK B/C, MAIN	IK-9007R-PR00-110-FR-0F-0001

[illegible]

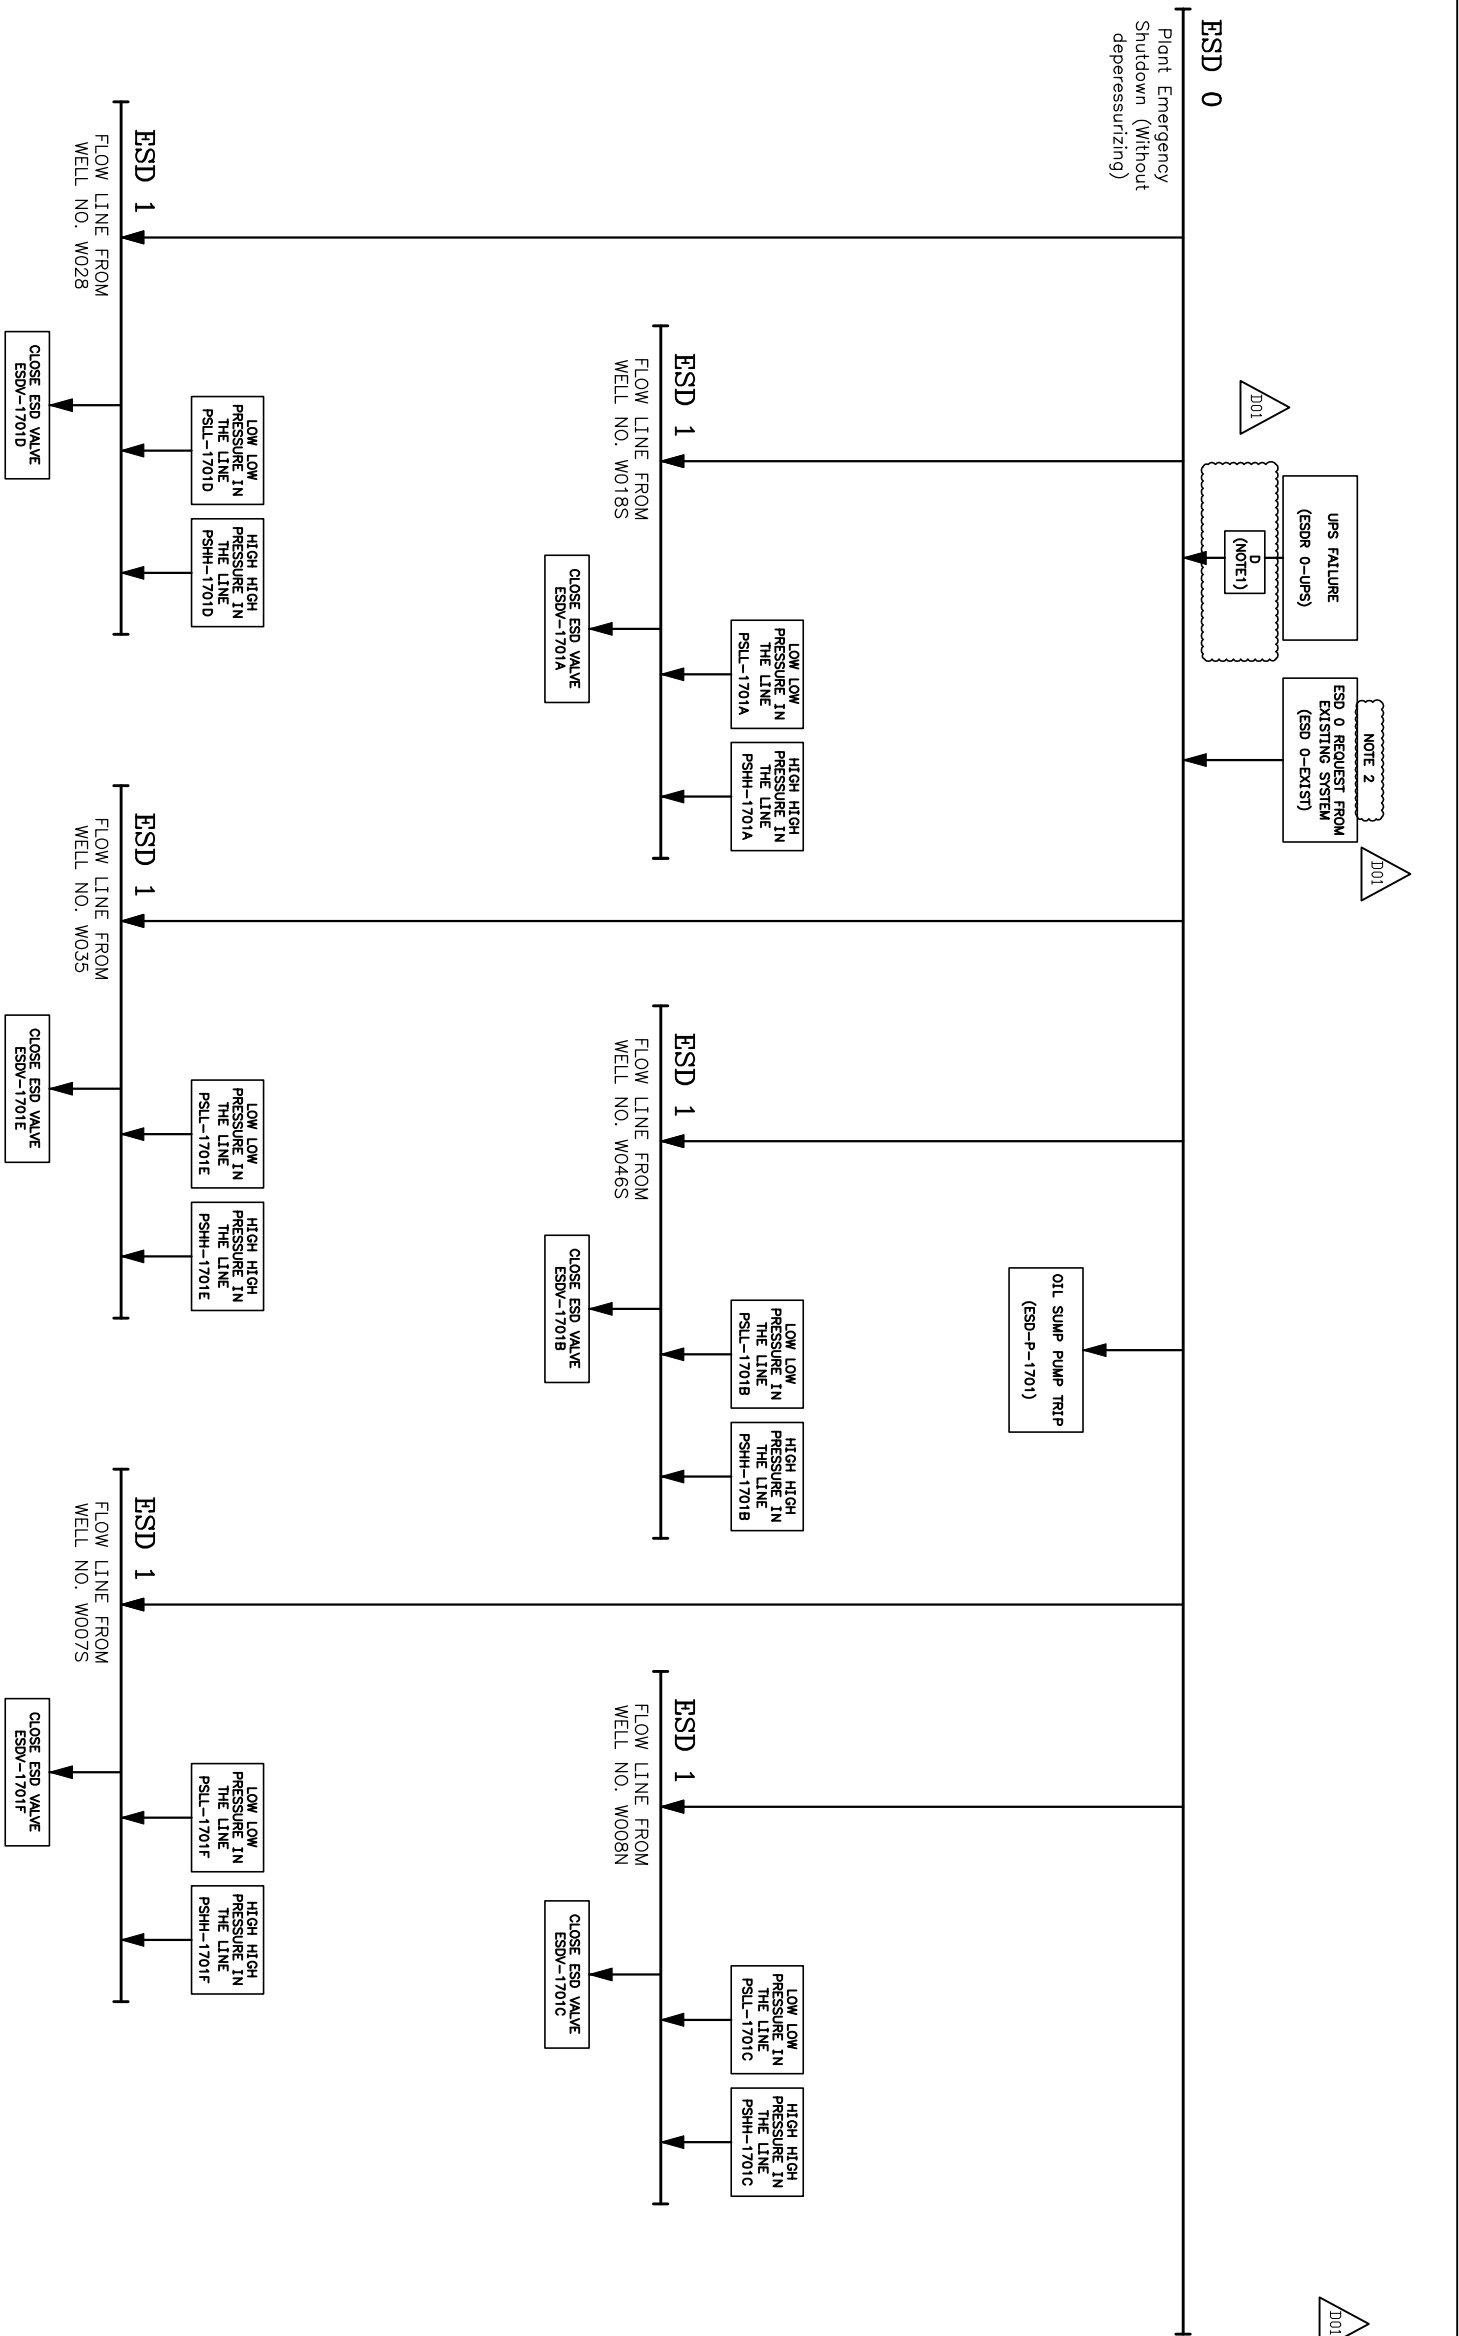

DRAWING TITLE:		NO CONSTRUCTION PERMITTED UNLESS DRAWING APPROVED			
*****		APPROVED FOR CONSTRUCTION		BY: DATE:	
SCALE	SIZE	DRAWING NO.	SHEET NO.	REV.	
NS	A3	BR-10078-FEDOC-110-3R-DG-0004	02 OF 02	D01	
		BIDDER REF.	LOCATION	SIZE	CLASS
		0-53-073-8164	7	2	J
					707087
					2
					D01
					SHEET REVISION

[illegible]

DRAWING TITLE:											

			NO CONSTRUCTION PERMITTED UNLESS DRAWING APPROVED								
			APPROVED FOR CONSTRUCTION				BY: DATE:				
SCALE	SIZE	DRAWING NO.	SHEET NO.	REV.	BUDGET REF.	LOCATION	SIZE	CLASS	SERIAL NO.	DATE	REVISION
NS	A3	BE-M07S-PRD0-110-IG-DG-0004	02 OF 02	D01	0-S3-073-8154	F	2	J	TW09F7	2	D01