

NOTES

LEGEND

REFERENCE DRAWING	DRG. No.
R&ID-W046S	BK-W046S-PR00-110-PR-0001
PLOT PLAN DRAWING-W046S	BK-W046S-PR00-110-PI-PY-0001
PDGS MODEL REVIEW REPORT(007)-W046	BK-W046-PR00-110-PI-RT-0001
DATA SHEETS FOR WHCP/HPU-WELHEADS	BK-SSGR-PR00-110-IN-DT-0001

KEY PLAN

DOCUMENT TITLE:

INSTRUMENT LOCATION LAYOUT

DRAWING - W046S

DO1	SEP 2022	JFA	PAHMANDEH	M PAHMANDEH	SE GHALAB	** **
DO0	MAY 2022	IFC	PAHMANDEH	M PAHMANDEH	SE GHALAB	** **
REV.	DATE	FO115	PREP.	CHK.	APP.	AUT.

PROJECT NAME: **BINAK OILFIELD DEVELOPMENT SURFACE WORK PACKAGES**
WELL PADS, WELHEAD FACILITIES, FLOW LINES & MANIFOLD

PROJECT NO.: **971020**



EPC CONTRACTOR: **PEROHRAN DEVELOPMENT COMPANY**

WELL PADS, WELHEAD FACILITIES, FLOW LINES & MANIFOLD
 SURFACE WORK PACKAGES
 DEVELOPMENT

DATE SCALE DRAWING BY CHECKED BY PROJECT ENG.

DRAWING TITLE:		INSTRUMENT LOCATION LAYOUT DRAWING - W046S	
SCALE	SIZE	DRAWING NO.	SHEET NO.
AS SHOWN	A3	BK-W046S-PR00-110-IN-PY-0001	01 OF 02
			DO1

(VENDOR TITLE BLOCK)**

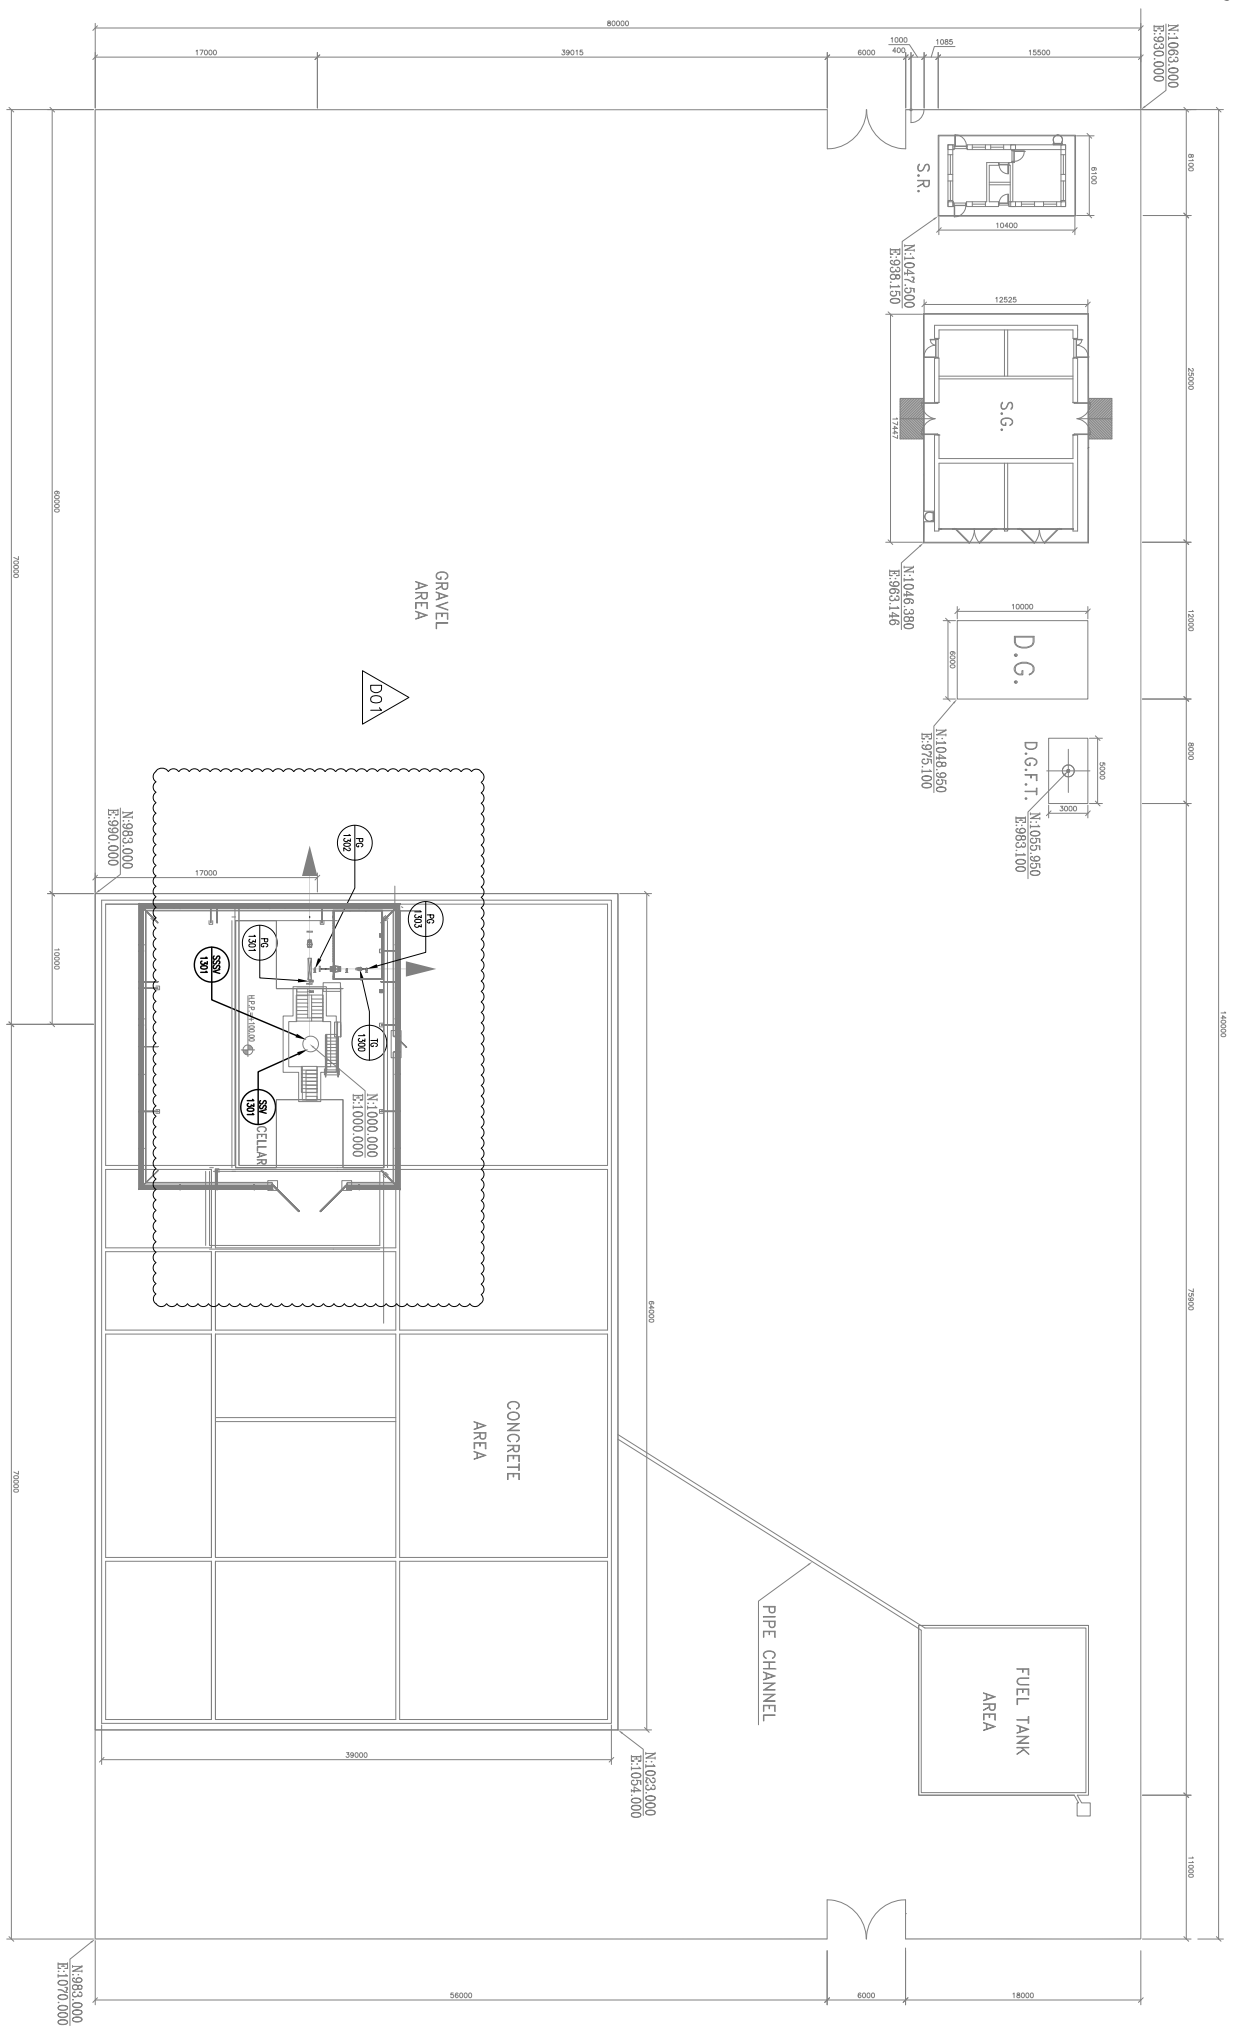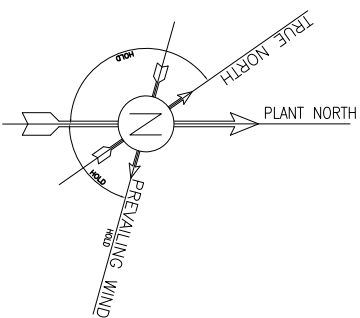

PLOT PLAN DRAWING - W046S
SC: 1/200


NOTES

- 1: SHELTER OF WHOP AND NITROGEN BOTTLES.
- 2: 3 NOS FUSIBLE PLUG WILL BE PREPARED BY WHOP VENDOR WHICH WILL BE INSTALLED ON NITROGEN LINE TWISTED AROUND WELHEAD.
- 3: DIMENSIONS OF WH.C.P. AND RELEVANT SHELTER WILL BE FINALIZED.

LEGEND

REFERENCE DRAWING	DRG. No.
R/LID-W046S	BK-W046S-PRDCO-110-PR-0001
PLOT PLAN DRAWING-W046S	BK-W046S-PRDCO-110-PR-PY-0001
PKGS MODEL REVIEW REPORT(0047)-W046	BK-W046-PRDCO-110-PR-RT-0001
DATA SHEETS FOR WHCP/HPU-WELHEADS	BK-SSGR-PRDCO-110-IN-PT-0001

KEY PLAN

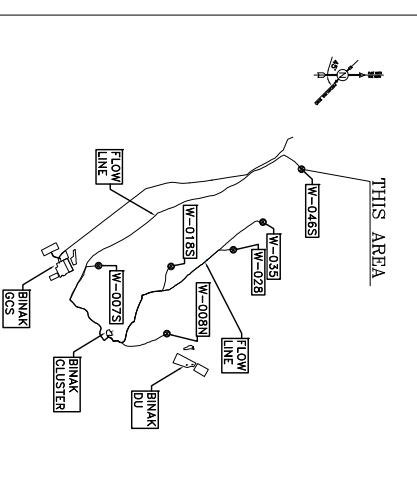


PROJECT NAME: BINAK OILFIELD DEVELOPMENT SURFACE WORK PACKAGES
WELL PADS, WELHEAD FACILITIES, FLOW LINES & MANIFOLD

PROJECT NO.: 971020



DRAWING TITLE: INSTRUMENT LOCATION LAYOUT DRAWING - W046S

SCALE: AS SHOWN



