


TIE-IN AIR INSTRUMENT(CONTROL VALVE)

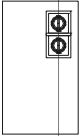

EXISTING SUMP PT

P-1701

X=1034.5

Y=986

79

TIE-IN AIR INSTRUMENT(ON-OFF VALVE)

SEE SHEET 2
FOR DETAIL

1000.000

X 1000.000

DRAIN HEADER(FROM PSVs)

HEADER A (MAIN HEADER)

HEADER B (TEST HEADER)

EXISTING SWITCHGEAR ROOM 1

EXISTING SWITCHGEAR ROOM 2

EXISTING CONTROL ROOM

EXISTING FLOW LINES

BOUNDARY FENCE X=1078.700

BOUNDARY FENCE Y=997.100

CL. OF PATROL ROAD Y=995.100

BOUNDARY FENCE X=979.100

BOUNDARY FENCE Y=1073.500

BOUNDARY FENCE Y=1091.100

BOUNDARY FENCE X=1091.700

13

TAG NO.	EQUIPMENT LIST
P-1701	OIL SUMP PUMP

NOTES

- ALL DIMENSIONS ARE IN MILLIMETERS UNLESS OTHERWISE NOTED.
- ALL COORDINATES AND ELEVATIONS ARE IN METERS.
- COORDINATE (UTM COORDINATES OF SITE):
LOCAL UTM
X=1000.000 E=436675.089
Y=1000.000 N=329066.519
H.P.G ELEVATION +100.00 CORRESPOND TO +55.70 M.S.L.

LEGEND

- OLD FENCE
- NEW FENCE
- ROAD CENTER LINE
- EXISTING FLOW LINE
- EXISTING HEATERS
- H.P.G.
- HIGH POINT OF GRAVEL
- EXISTING TRENCH
- EXISTING TRAY
- NEW TRAY
- JUNCTION BOX

REFERENCE DRAWING

PILOT PLAN DRAWING - EXTENSION OF BINAK B/C MANIFOLD	DRG. NO.
INSTRUMENT / F&G CABLE LIFT - EXTENSION OF BINAK B/C MANIFOLD	BR-W007S-FB000-110-B1-P1-0001
INSTRUMENT LOCATION LAYOUT-EXTENSION OF BINAK B/C MANIFOLD	BR-W007S-FB000-110-B1-P1-0003

KEY PLAN

REV.	DESCRIPTION	BY	DATE	REV.	DATE
001	ISSUED FOR PERMIT	BY	DATE	001	DATE
002	REVISED	BY	DATE	002	DATE
003	REVISED	BY	DATE	003	DATE
004	REVISED	BY	DATE	004	DATE
100	REVISED	BY	DATE	100	DATE

THE ORIGINAL AND ALL COPIES OF THIS DRAWING TOGETHER WITH THE COPYRIGHT HEREIN ARE THE PROPERTY OF N.I.S.O.C./ FIELDS

BINAK OILFIELD DEVELOPMENT SUB-SURFACE WORK PACKAGES

WOOTS WHF & EXTENSION OF BINAK B/C

DATE SCALE DRAWING BY CHECKED BY PROJECT ENG.

NO CONSTRUCTION PERMITTED UNLESS DRAWING APPROVED

APPROVED FOR CONSTRUCTION BY: DATE:

BUDGET REF. LOCATION SIZE CLASS SERIAL NO. SHEET REVISION

SCALE	SIZE	DRAWING NO.	SHEET NO.	REV.	BUDGET REF.	LOCATION	SIZE	CLASS	SERIAL NO.	SHEET	REVISION
1:30	A2	BR-W007S-FB000-110-IN-PY-0004	1 OF 3	D00	0-50-073-9104	F	2	J	F2J-707989	1 OF 3	D00



HIRCAN ENERGY - DESIGN & INSPECTION COMPANIES
PEDCO PETROIRAN DEVELOPMENT COMPANY

EPC CONTRACTOR:

EPD/EPC CONTRACTOR (GC):

PROJECT NAME: BINAK OILFIELD DEVELOPMENT/SUB-SURFACE WORK PACKAGES

PROJECT NO.: 971040

REV. DATE DATE PREP. CHK. APP. AUT.

DOO SEP 2022 IFC PHANISABEH M. JAMSHID M. JAMSHID **

REV. DATE DATE PREP. CHK. APP. AUT.

DOO SEP 2022 IFC PHANISABEH M. JAMSHID M. JAMSHID **

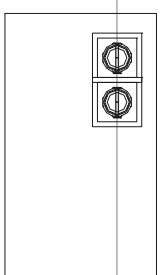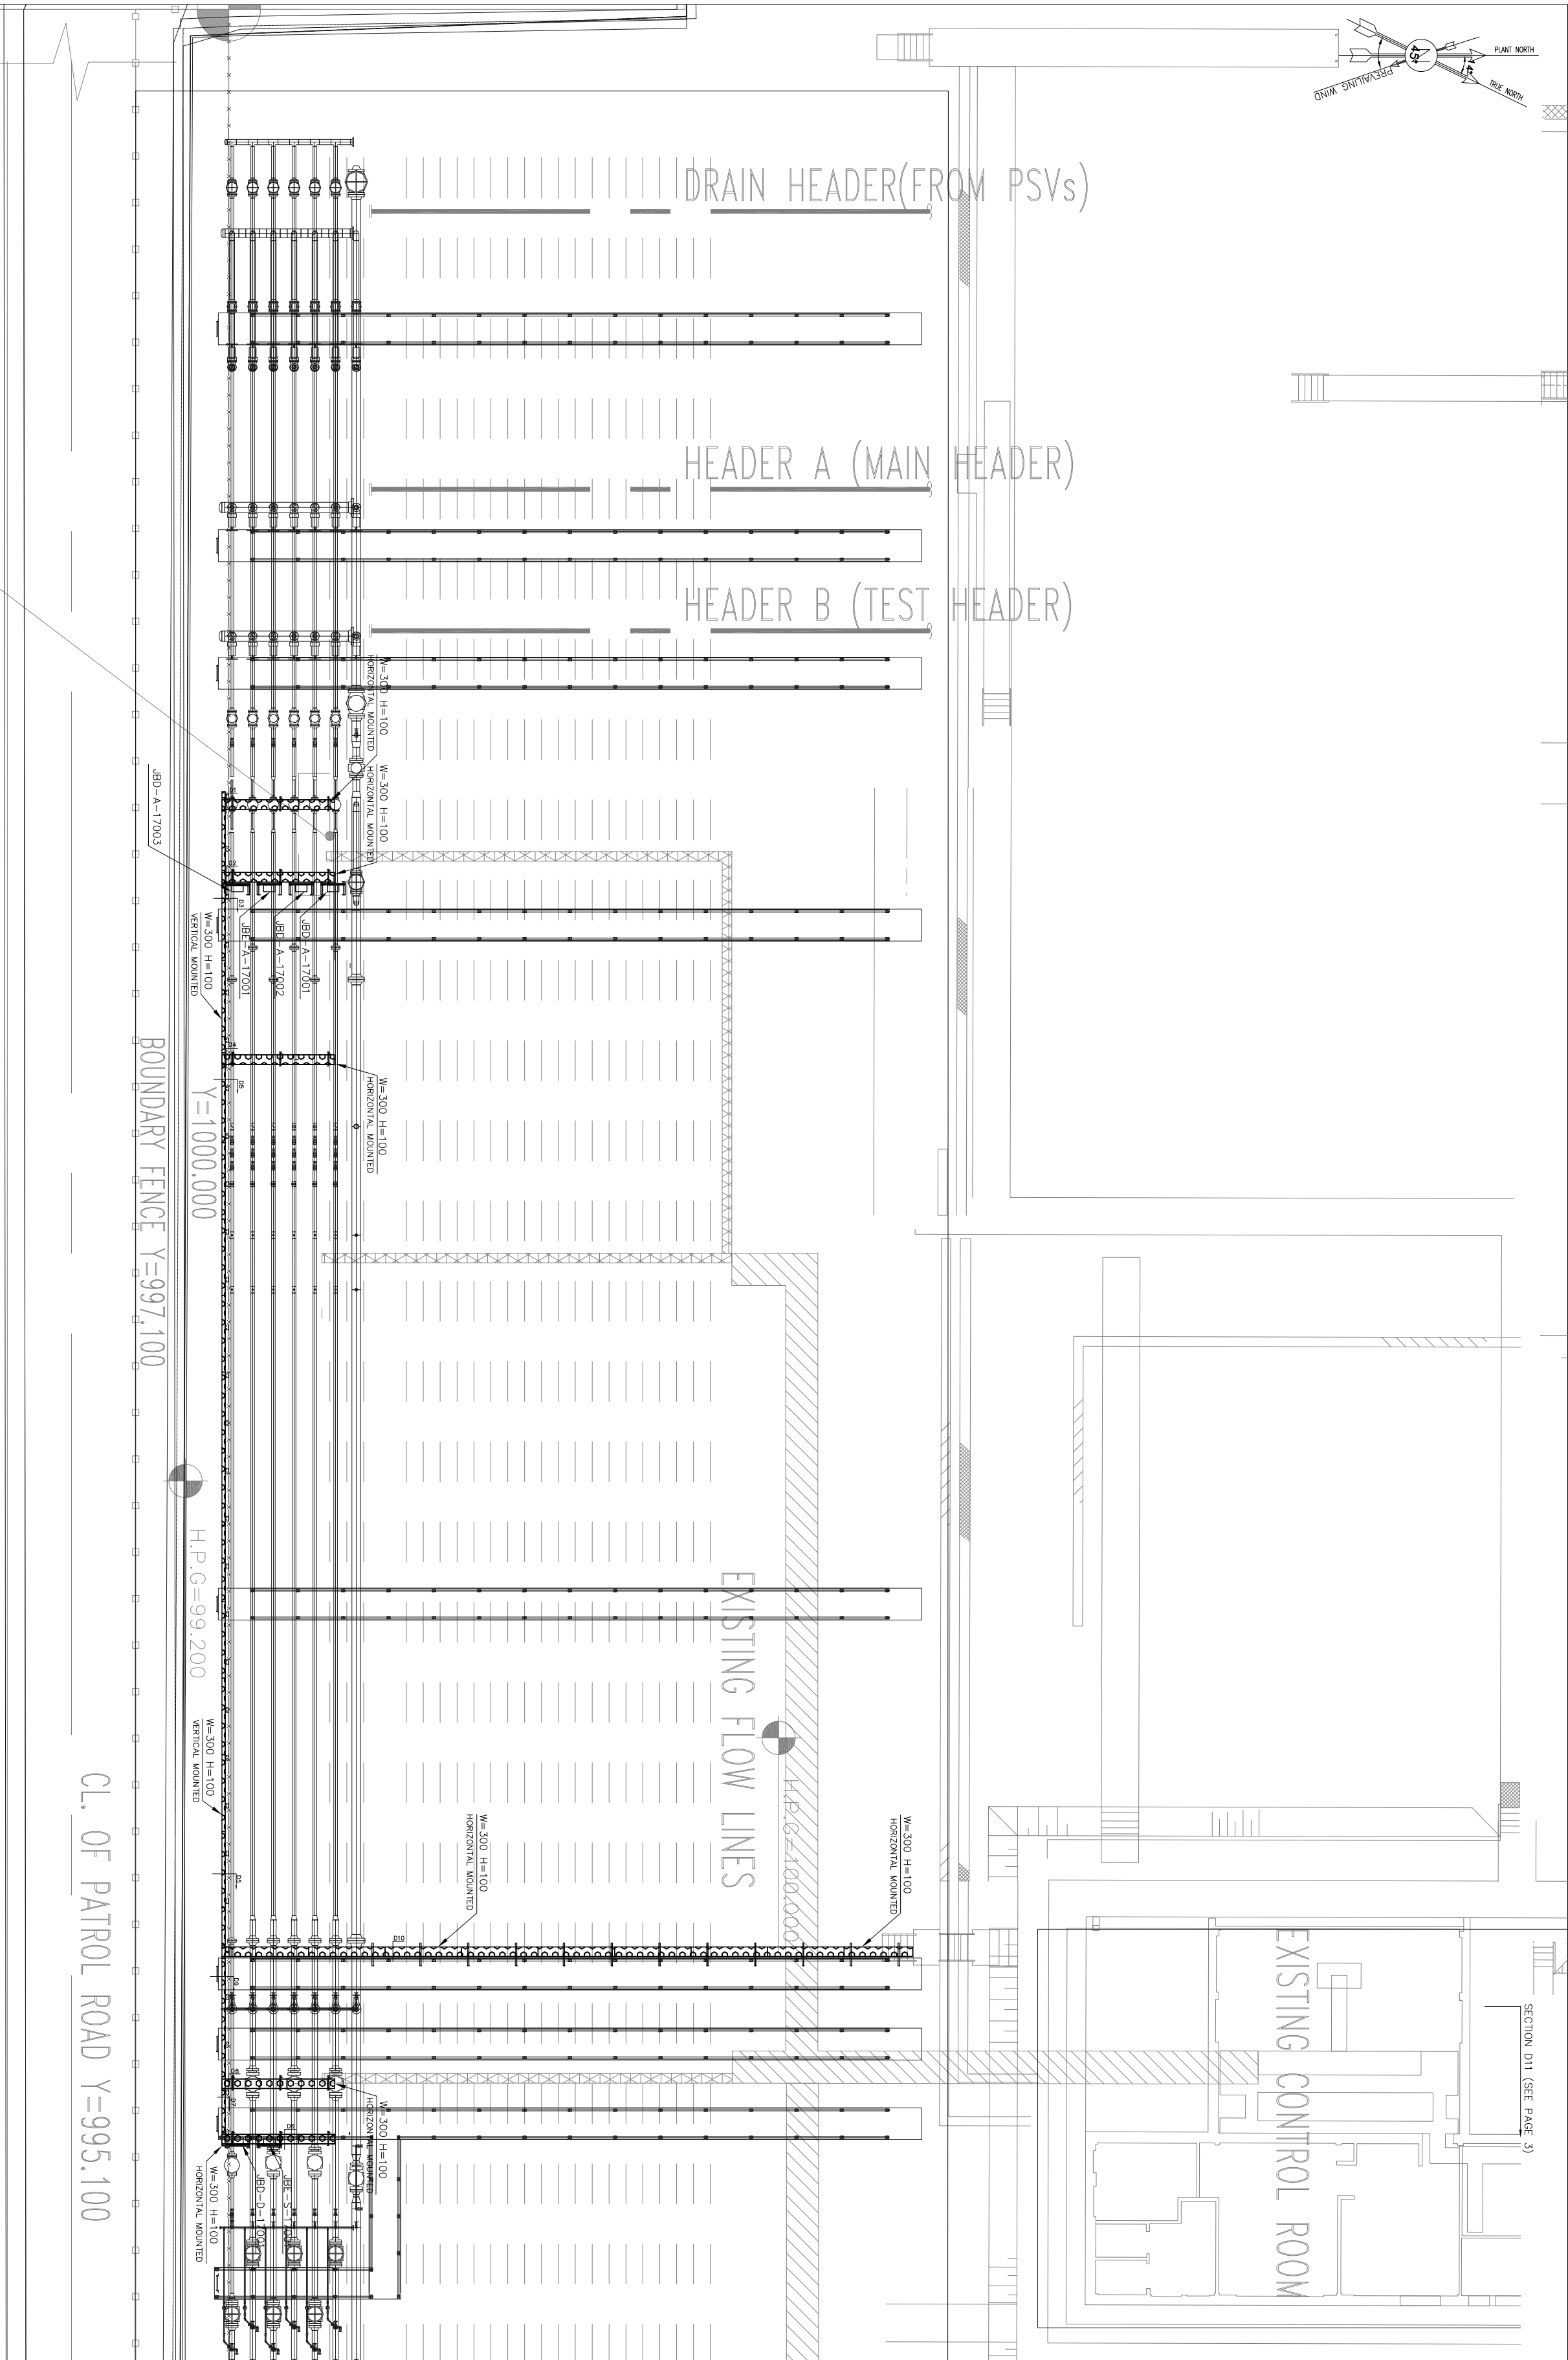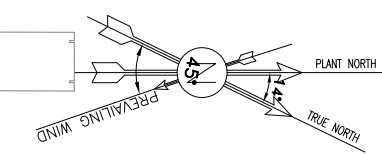

EXISTING SUMP PIT

P-1701

RUMENT(CONTROL VALVE)

PLOT PLAN

$$\begin{array}{l} X=1034.5 \\ Y=986 \end{array}$$
[illegible]

NOTES							
1- ALL DIMENSIONS ARE IN MILLIMETERS UNLESS OTHERWISE NOTED.							
2- ALL COORDINATES AND ELEVATIONS ARE IN METERS.							
3- COORDINATE (U/M COORDINATES OF SITE):							
<table> <tr> <td>LOCAL</td><td>UTM</td></tr> <tr> <td>X=1000.000</td><td>E=436675.089</td></tr> <tr> <td>Y=1000.000</td><td>N=3290568.519</td></tr> </table>		LOCAL	UTM	X=1000.000	E=436675.089	Y=1000.000	N=3290568.519
LOCAL	UTM						
X=1000.000	E=436675.089						
Y=1000.000	N=3290568.519						
H.P.G. ELEVATION +100.00 CORRESPOND TO +55.70 M.S.L.							
LEGEND							
	OLD FENCE						
	NEW FENCE						
	ROAD CENTER LINE						
	EXISTING FLOW LINE						
	EXISTING HEADERS						
	HIGH POINT OF GRAVEL						
	EXISTING TRENCH						
	EXISTING TRAY						
	NEW TRAY						
	JUNCTION BOX						
REFERENCE DRAWING							
PILOT PLAN DRAWING - EXTENSION OF SHALE B/C MAYNARD	BR-10075-10203-10-B-PI-0001						
INSTRUMENT /MCG CABLE LOG - EXTENSION OF SHALE B/C MAYNARD	BR-10075-10203-10-B-IL-0000						
INSTRUMENT LOCATION /MCG EXTENSION OF SHALE B/C MAYNARD	BR-10075-10203-10-B-PI-0003						

