
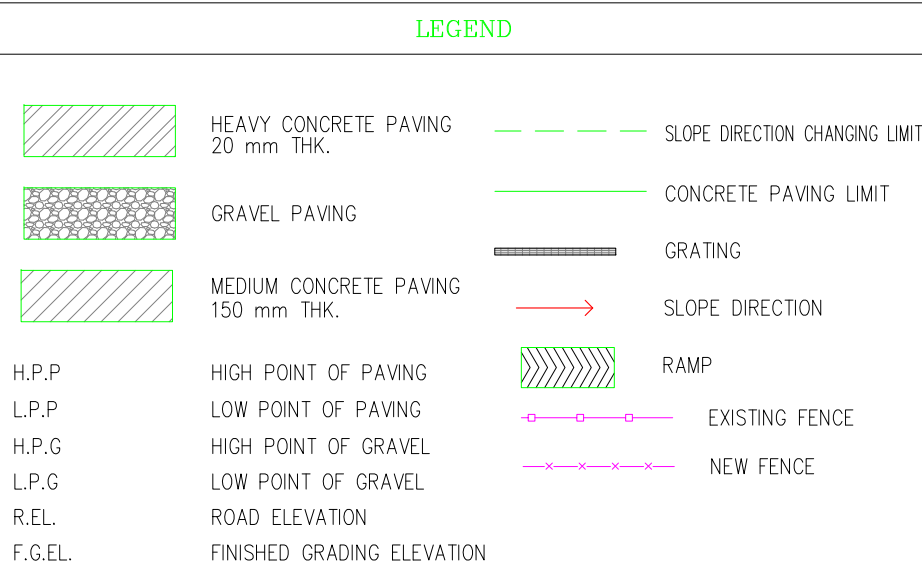


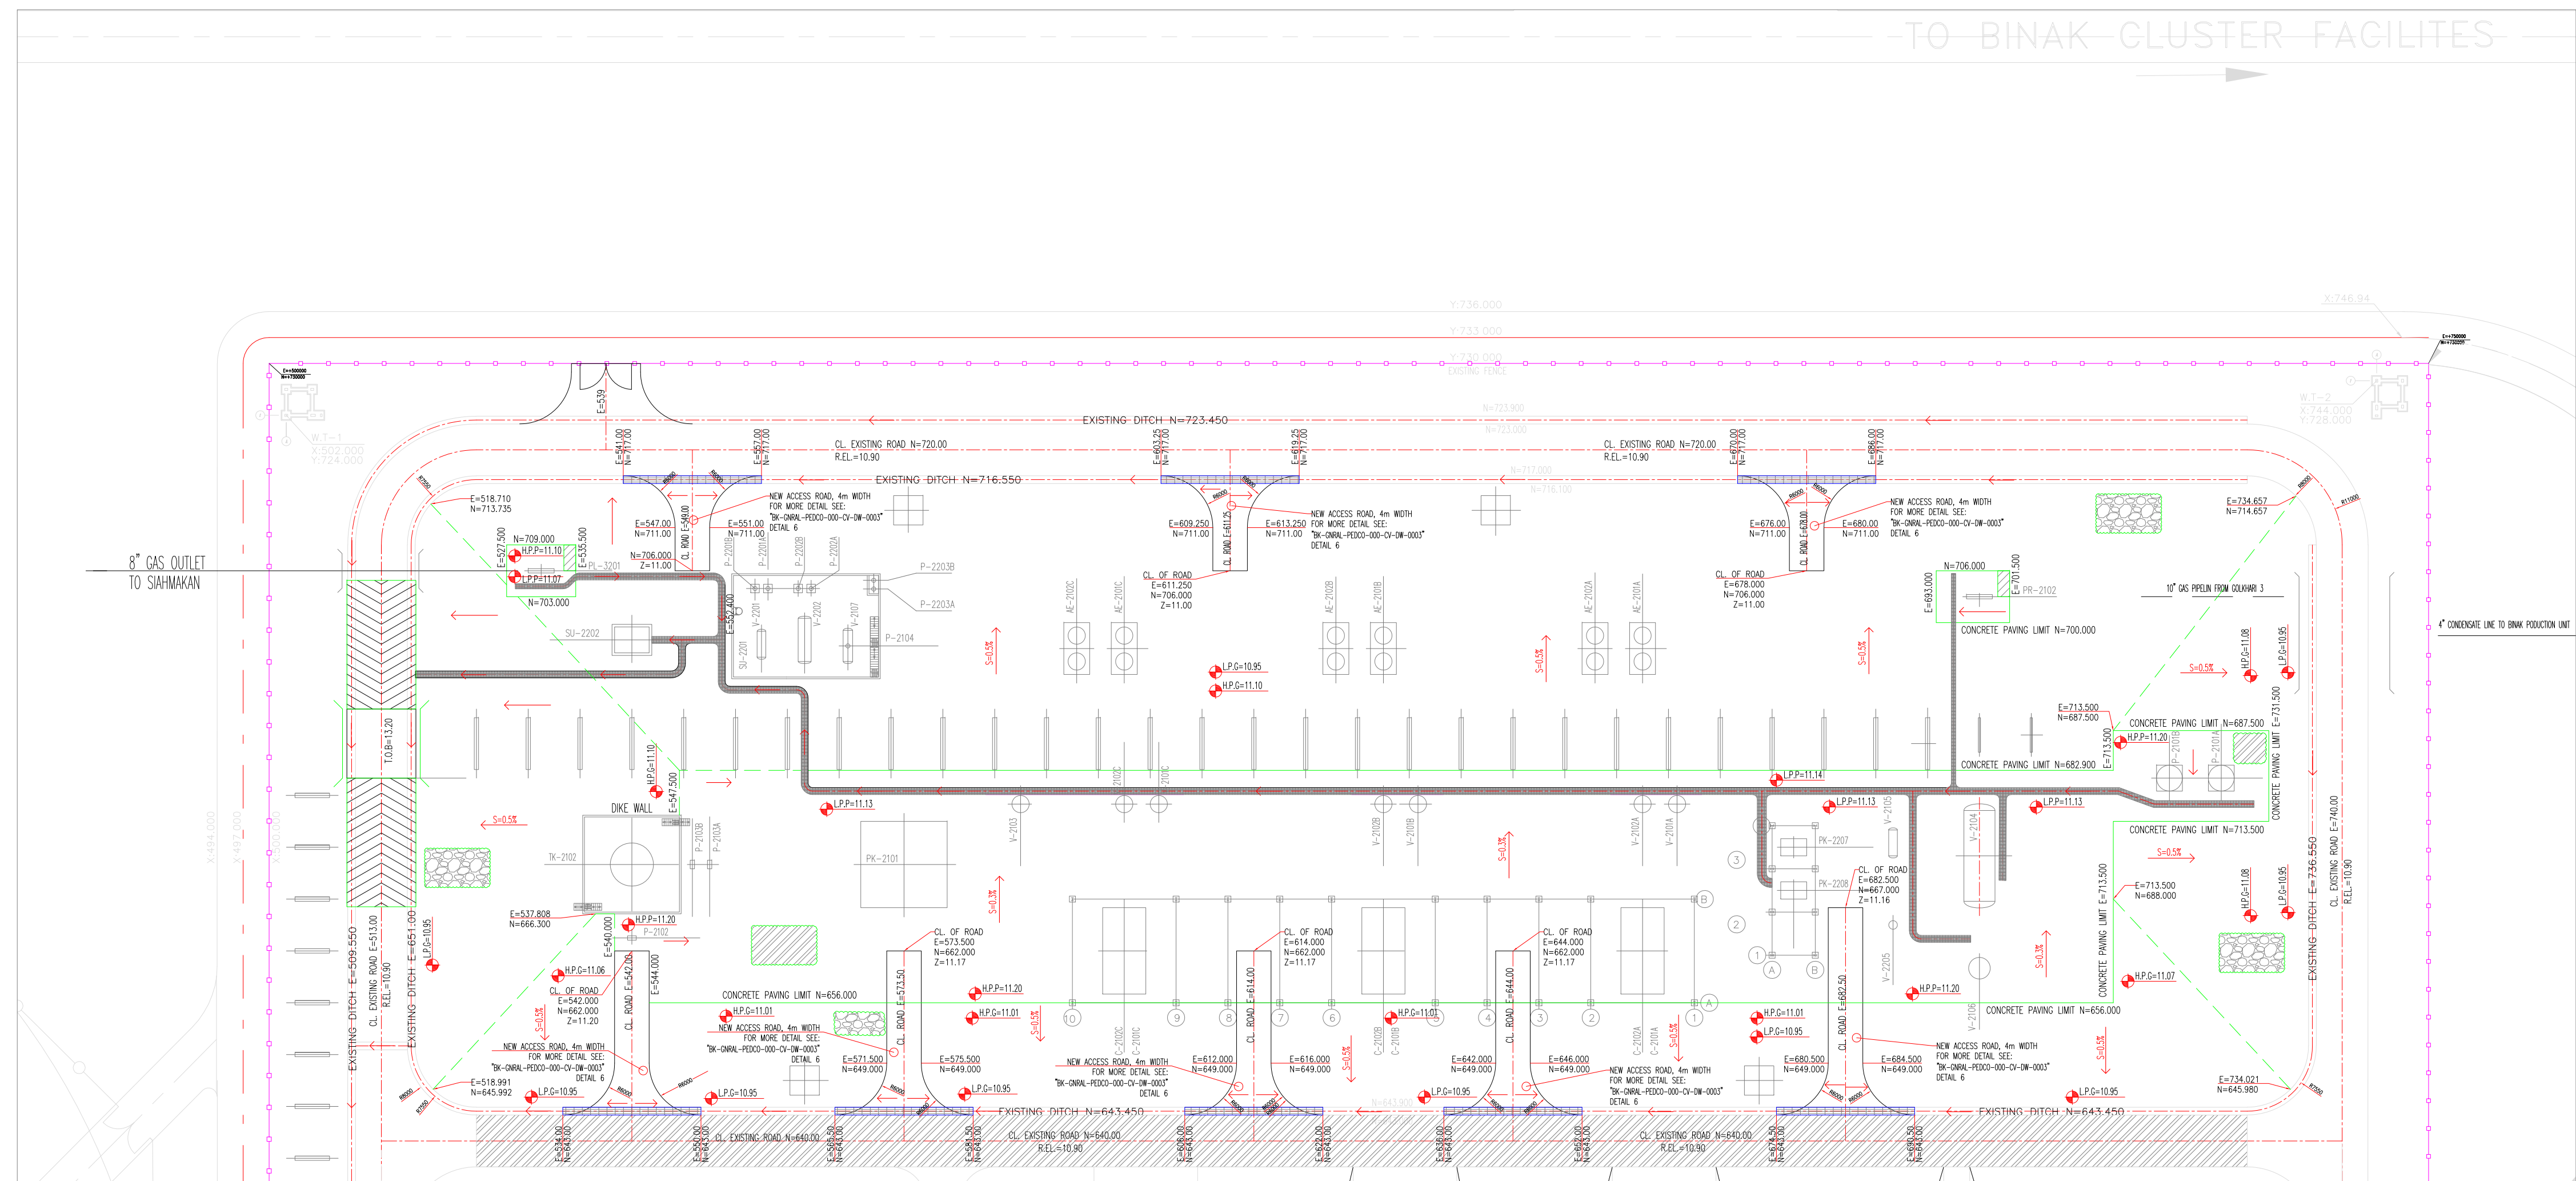


KEY PLAN

PLANT NORTH
RUE NORTH
RUE SOUTH
RUE WEST
RUE EAST

FLARE
BK. GCS
POWER STATION

THIS AREA

[illegible]

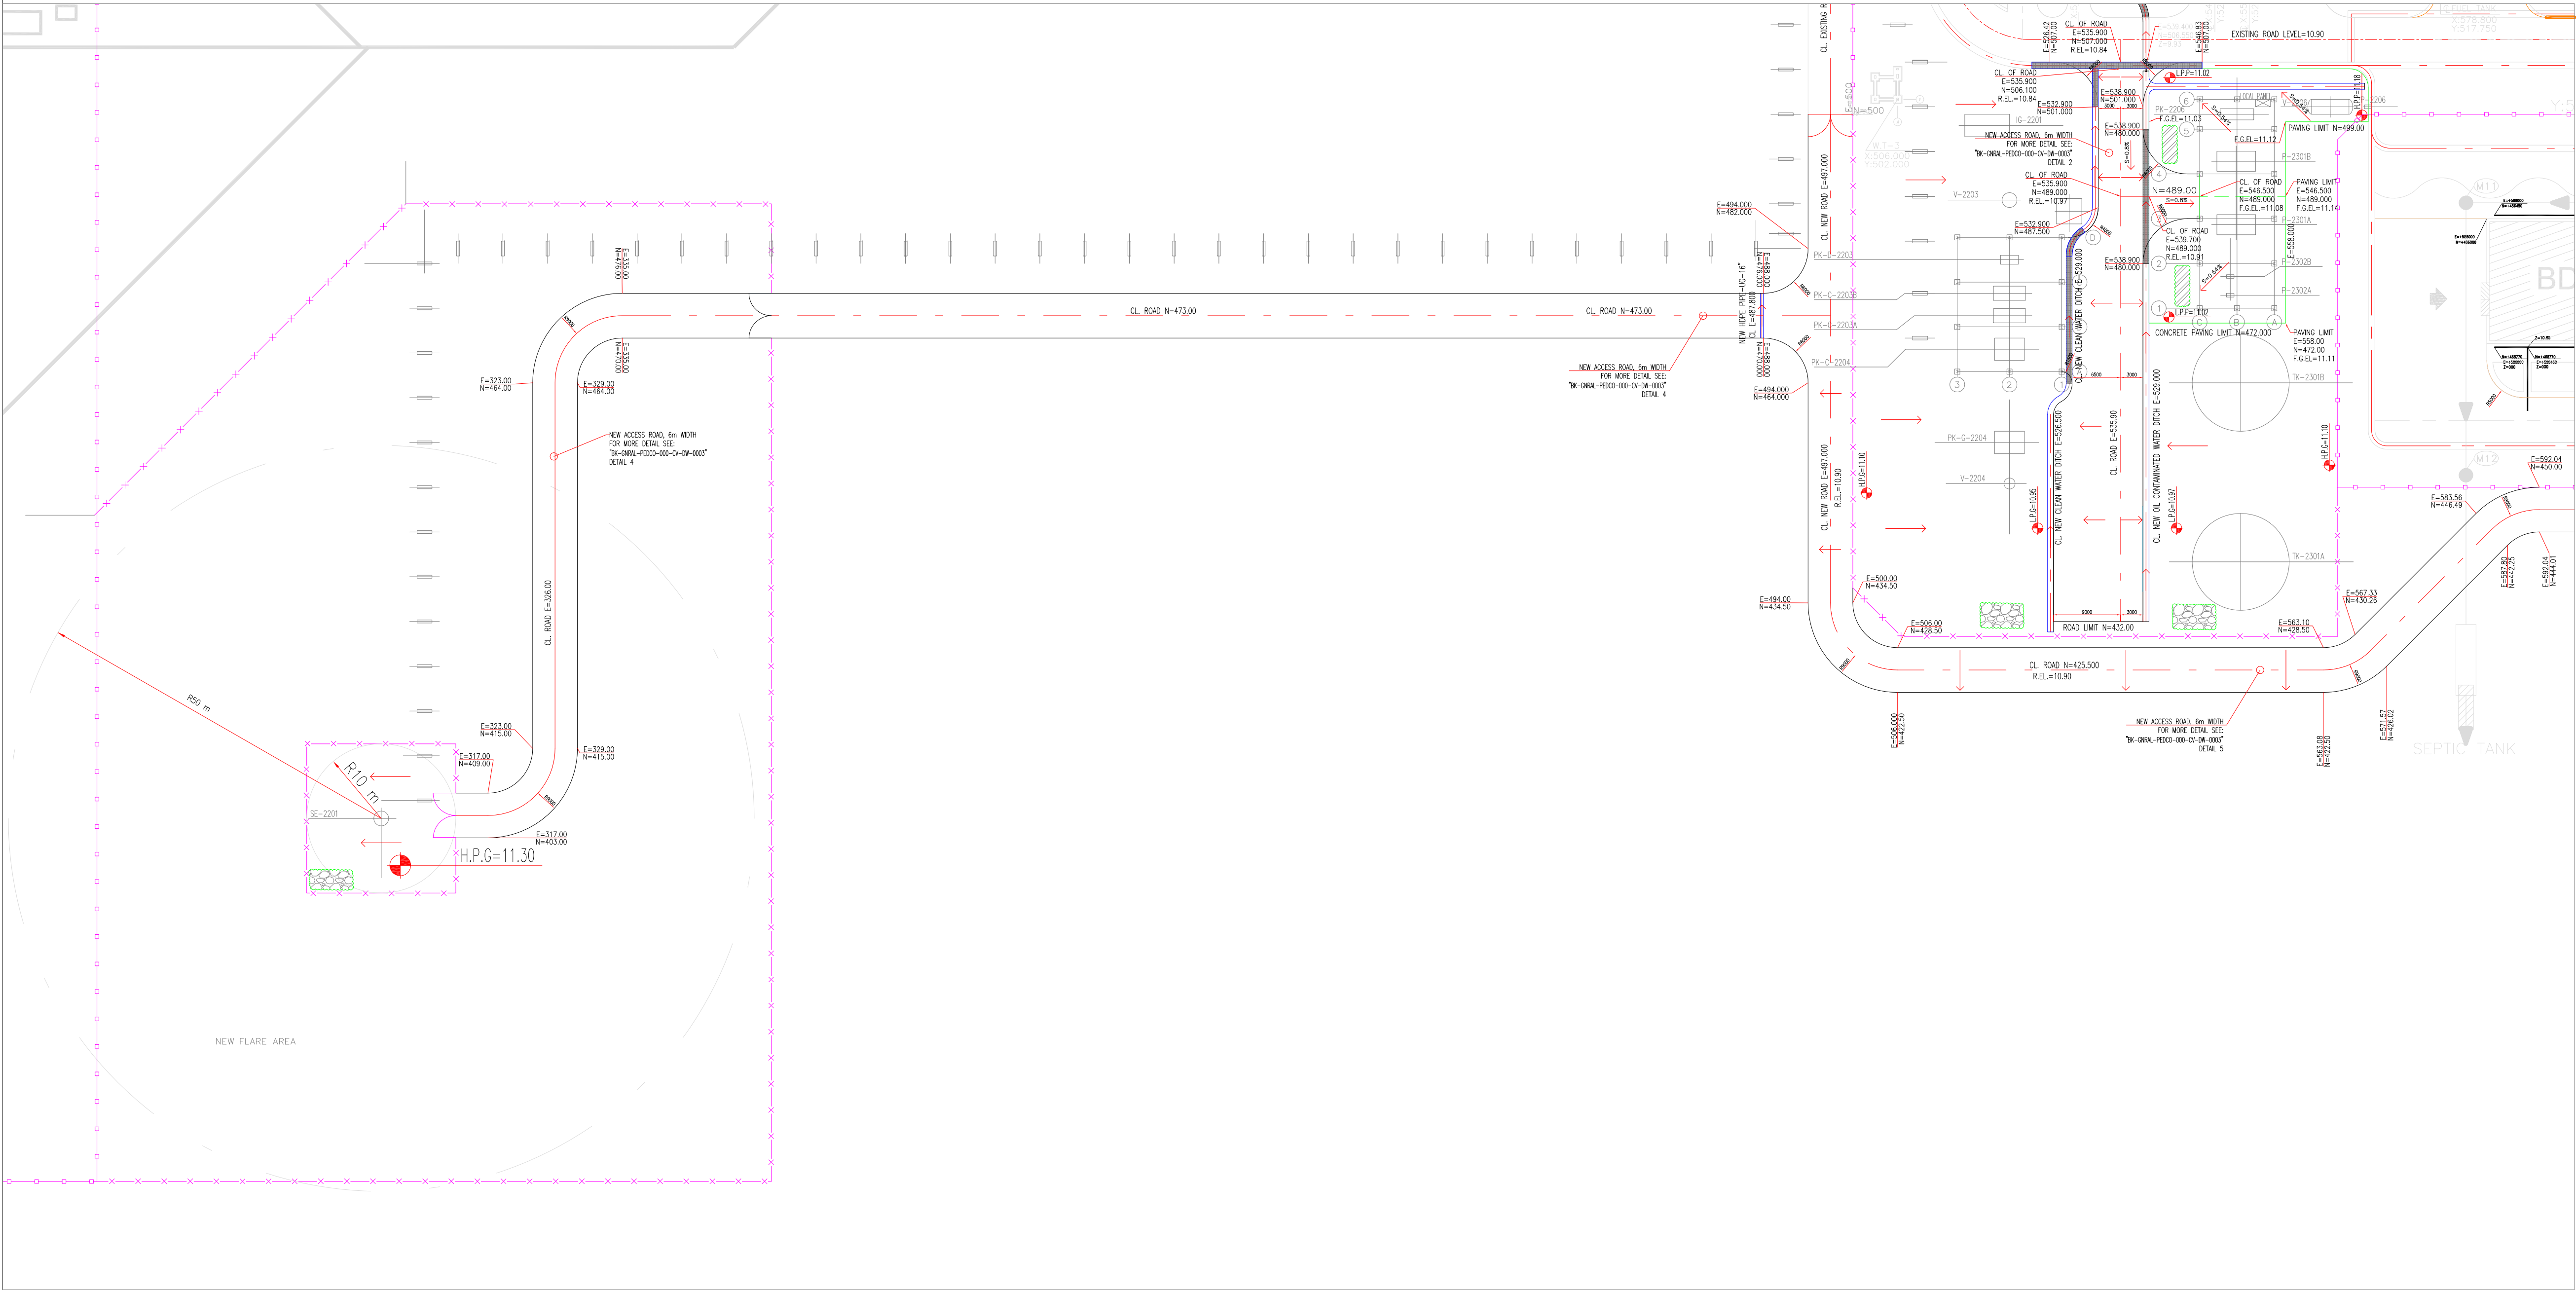[illegible]