


NOTES

- 1) DIMENSIONS ARE IN "mm" AND ELEVATIONS IN "m" UNLESS SPECIFIED
- 2) FOUNDATIONS AND ELEVATIONS SHALL BE CHECKED BY THE CONTRACTOR PRIOR TO CONSTRUCTION
- 3) CONTRACTOR SHALL CHECK THE DRAWING WITH ALL ARCHITECTURAL, MECHANICAL, INSTRUMENT, PIPING & ELECTRICAL DRAWINGS BEFORE CONSTRUCTION AND ANY REQUIRED MODIFICATIONS SHALL BE CONSIDERED WITH PRIOR CLIENT APPROVAL
- 4) ANCHOR BOLTS, NUTS, WASHERS, OTHER THREADED FASTENERS & ALL STEEL STAIR MEMBERS SHALL BE HOT DIP GALVANIZED ACCORDANCE WITH ISIRI 19289 & STEEL PLATES SHALL BE HOT DIP GALVANIZED WITH ISIRI 19353.
- 5) STEEL MATERIALS SHALL BE CONSIDERED FOR GRADE 2 (Q235LR)
- 6) THE LOCATION AND GEOMETRY OF PLATFORM SHALL BE CHECKED AND ADJUSTED AT SITE.

LEGEND

REFERENCE DRAWING	DRG. NO.
GENERAL NOTES - STEEL STRUCTURES	BR-GNRL-PEDCO-00-ST-DW-0012
SPECIFICATION FOR REBCTION OF STEEL STRUCTURES	BR-GNRL-PEDCO-000-ST-SF-0005
SPECIFICATION FOR FABRICATION OF STEEL STRUCTURES	BR-GNRL-PEDCO-000-ST-SF-0003
STANDARD DRAWING FOR OPERATING PLATFORM	BR-GNRL-PEDCO-000-ST-DW-0005



KEY PLAN

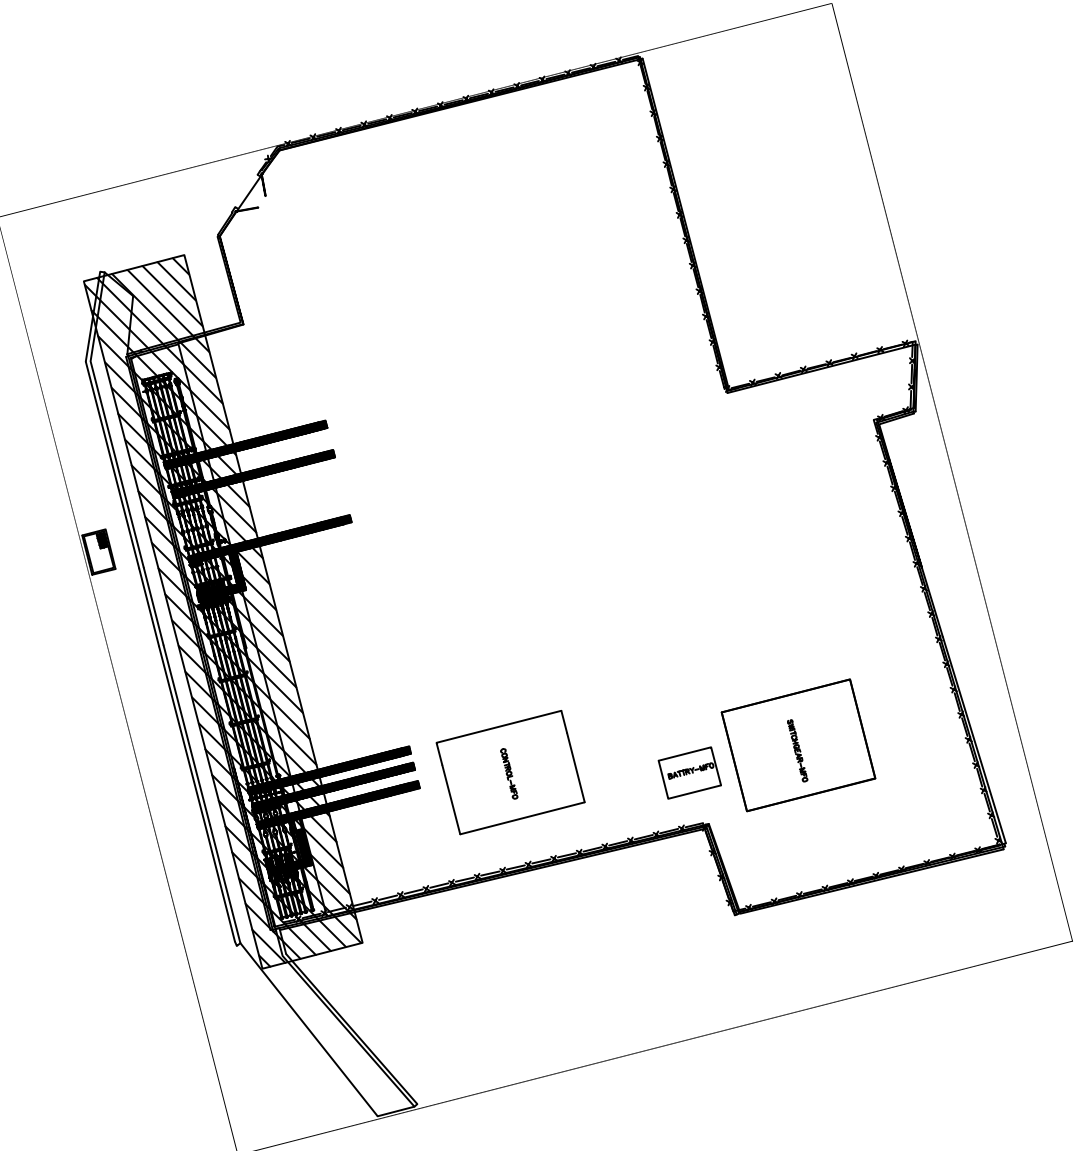

REV.	*****	BY	***	DATE	***
DESCRIPTION	BY	DATE	BY	DATE	
CHECKED			REV. APPR.		
اشاره و کلیه سنجش های فنی و اجرایی مطابق با ذرات عمل مطابق با دستورالعملیات					
THIS ORIGINAL AND ALL COPIES OF THIS DRAWING TOGETHER WITH THE COPYRIGHT THEREIN ARE THE SOLE PROPERTY OF N.I.S.O.C./ FIELDS					

BINAK OILFIELD DEVELOPMENT SUB-SURFACE WORK PACKAGES WOOTS WHF & EXTENSION OF BINAK B/C			
DATE	SCALE	DRAWING BY	CHECKED BY PROJECT ENG.

NO CONSTRUCTION PERMITTED UNLESS DRAWING APPROVED			
APPROVED FOR CONSTRUCTION	BY:	DATE:	
BUDGET REF	LOCATION	SIZE CLASS	SERIAL NO.
N.T.S.	A0	BR-WOOTS-PEDCO-110-ST-DW-0003	1 OF 6
063-079-9164	F	4	M
			709665
			1 OF 6
			D00

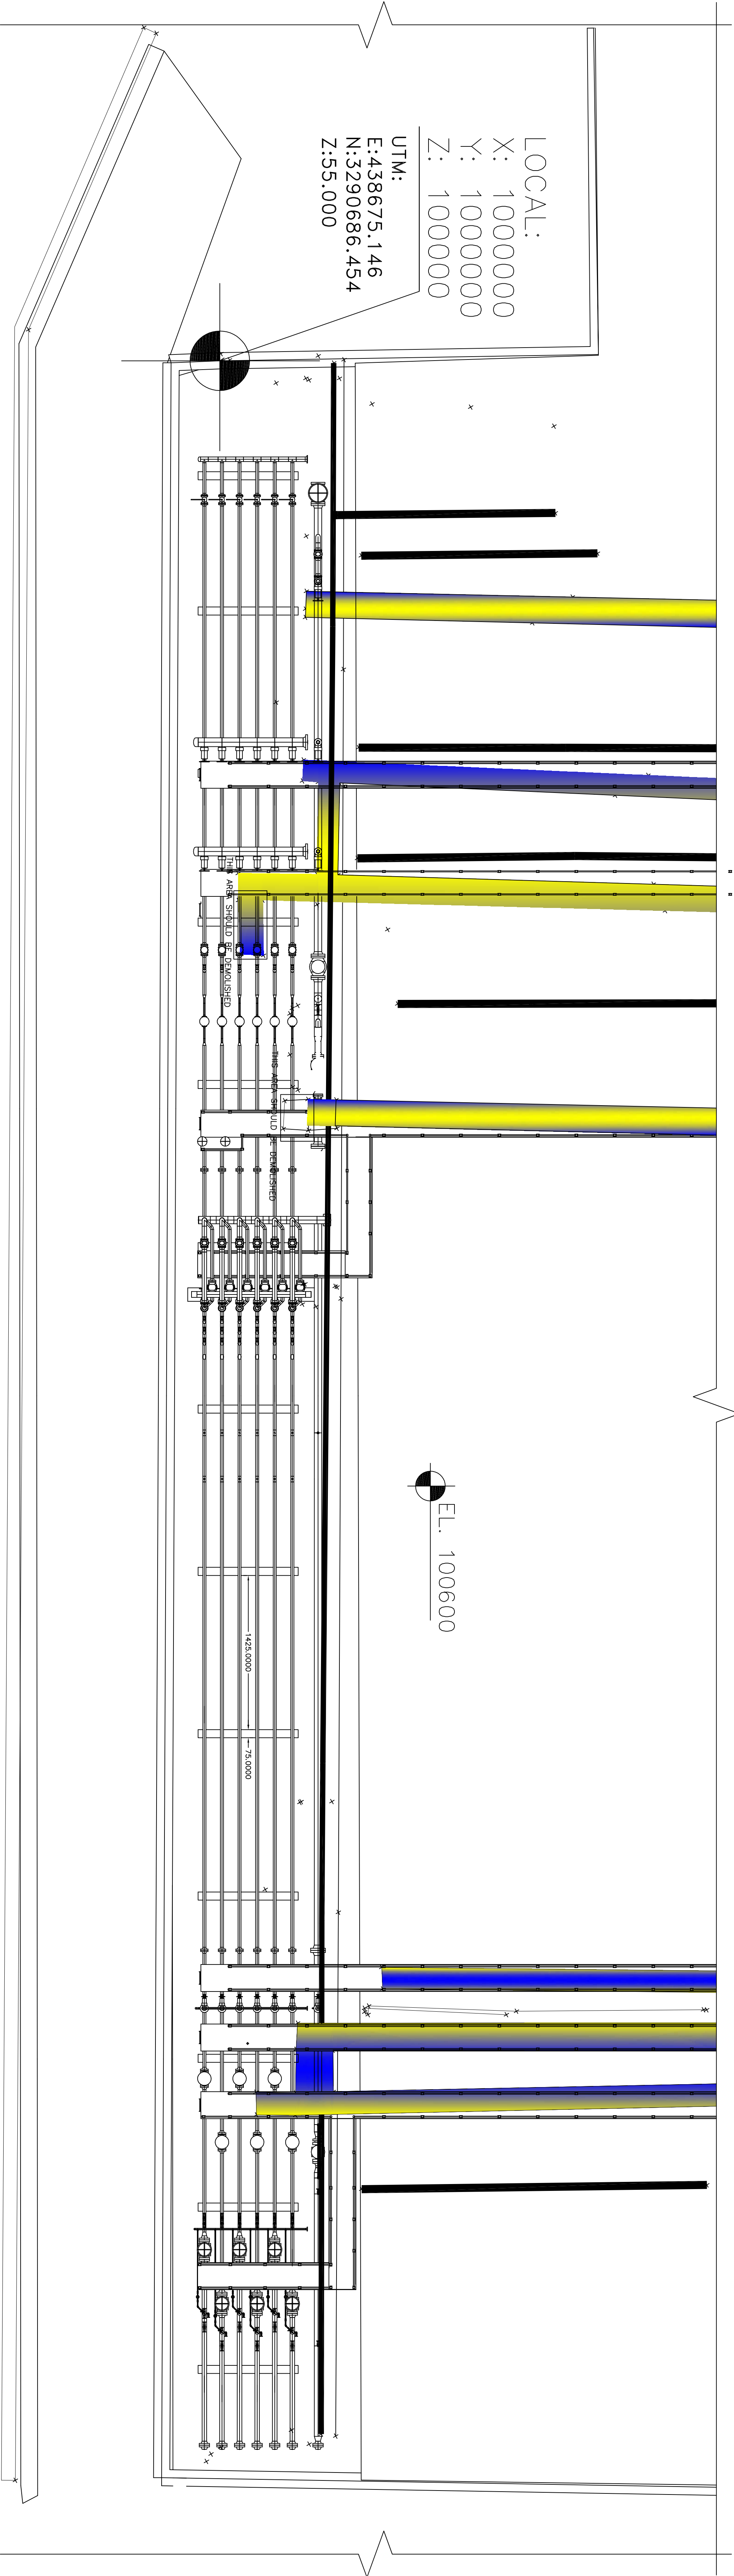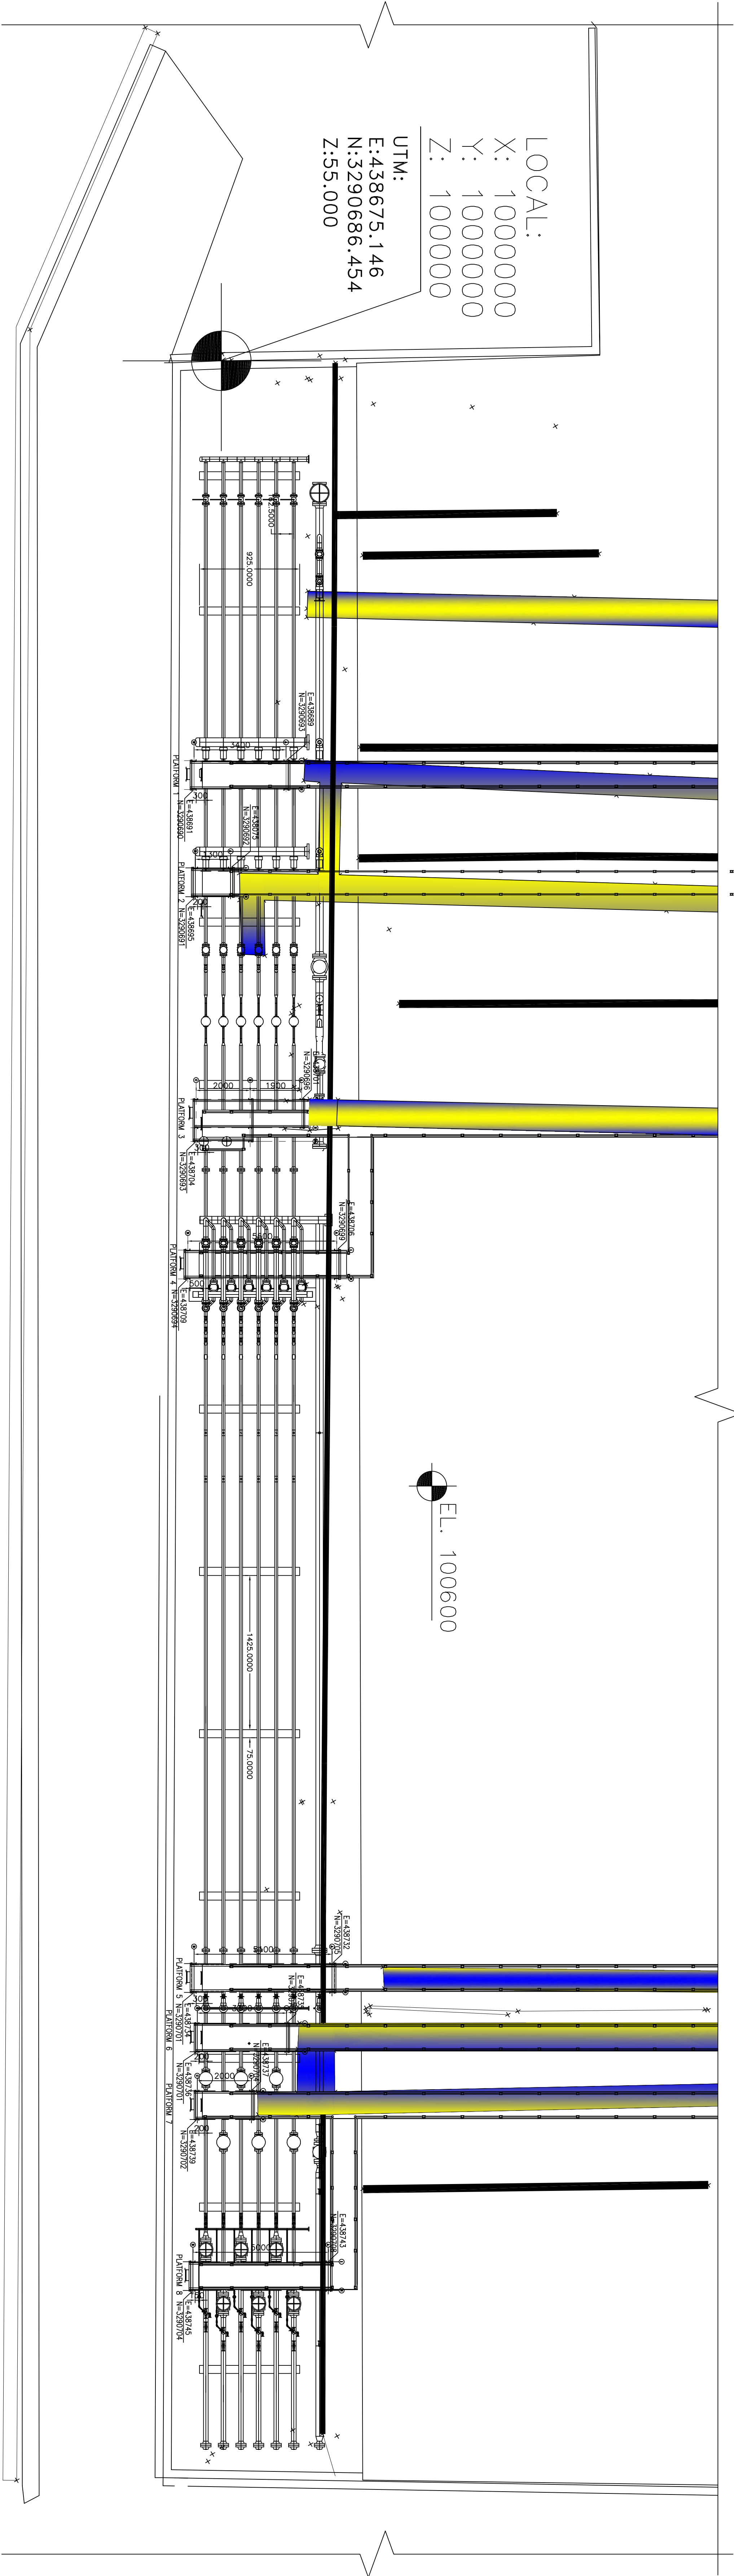

	</
--	--	----



NOTES

- 1) DIMENSIONS IN mm AND ELEVATION IN m , UNLESS SPECIFIED
- 2) DIMENSIONS AND ELEVATION SHALL BE CHECKED BY THE CONTRACTOR PRIOR TO CONSTRUCTION
- 6) THE LOCATION AND GEOMETRY OF PLATFORM SHALL BE CHECKED AND ADJUSTED AT SITE


LEGEND

REFERENCE DRAWING	DWG. No.


KEY PLAN

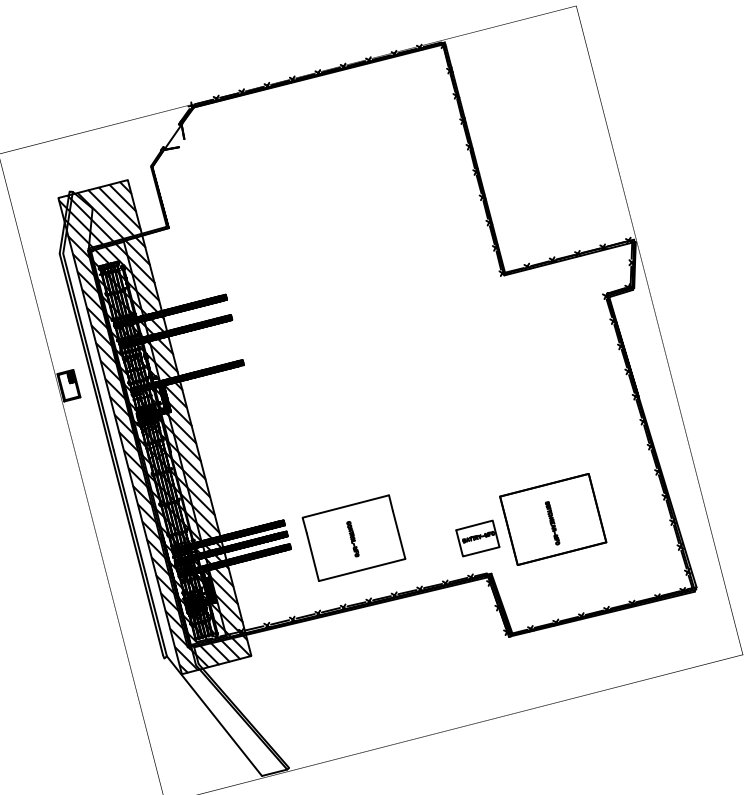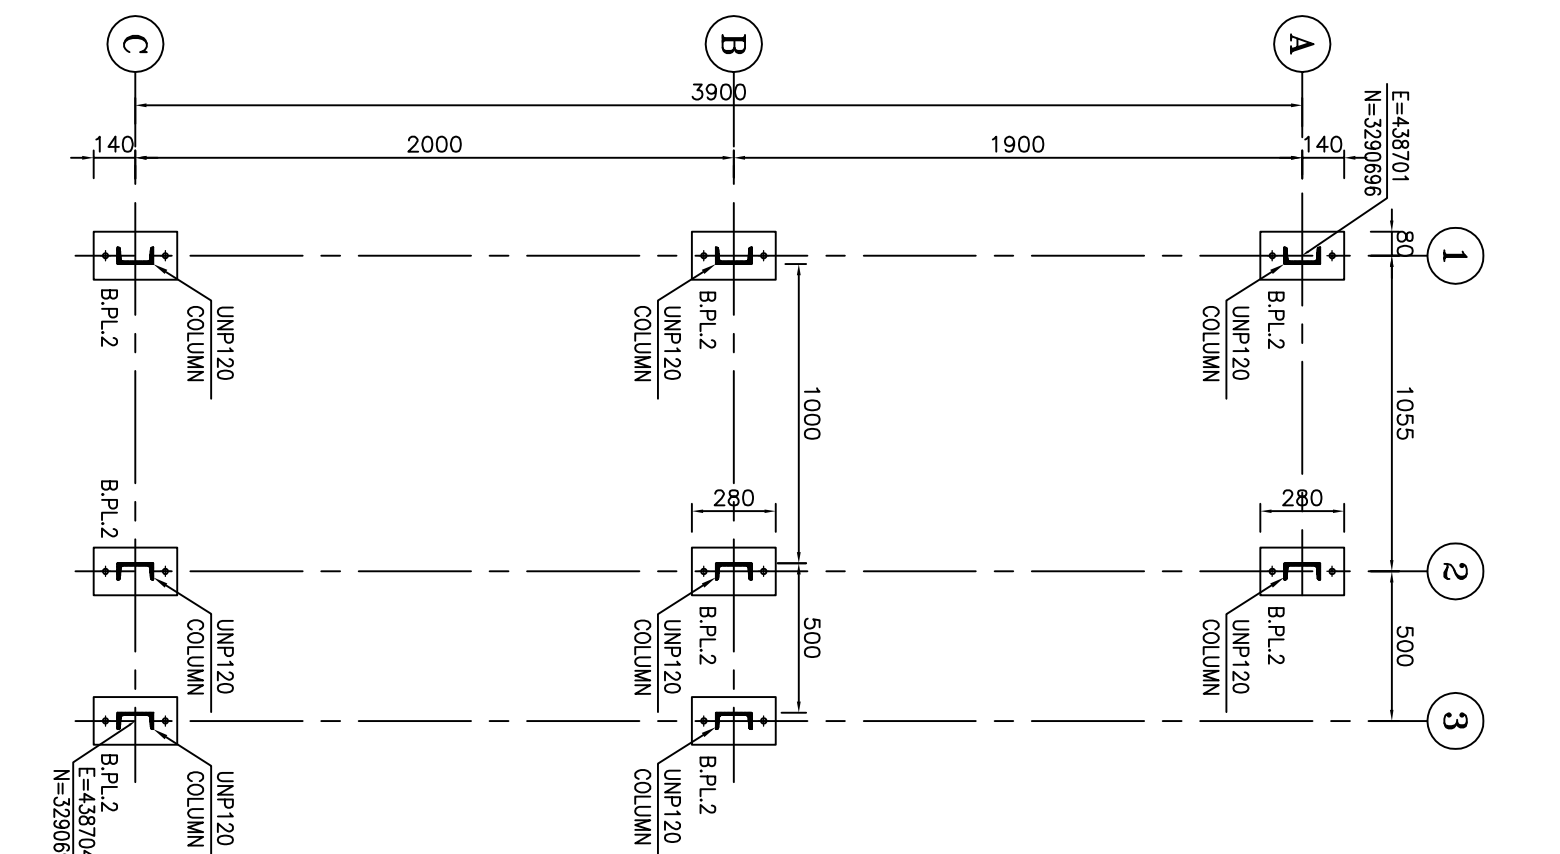[illegible]



1:25  BASE PLATE FORMWORK PLAN
PLATFORM

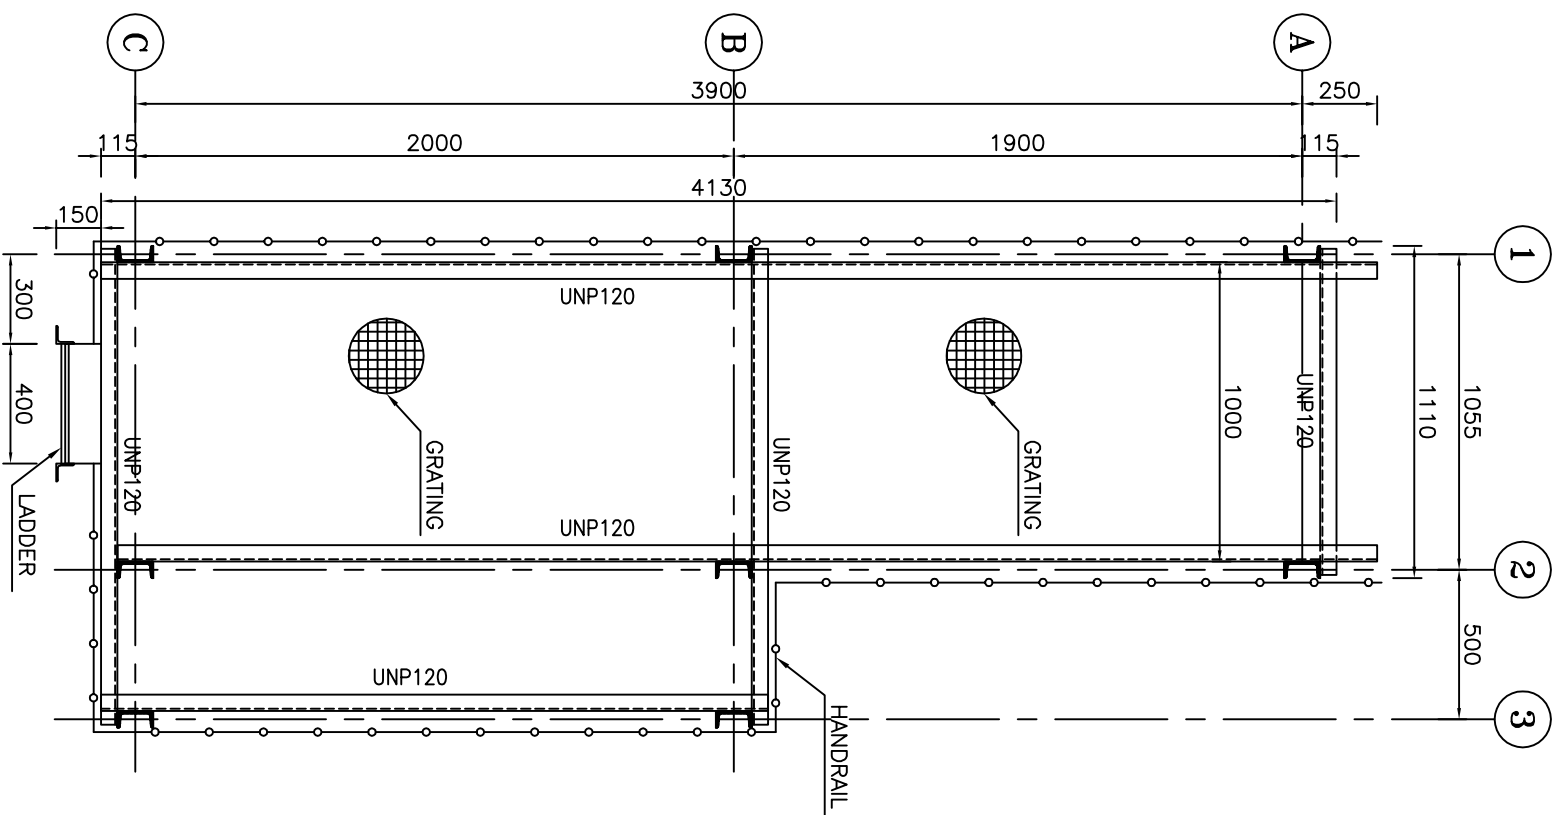


FORMWORK PLAN OF PLATFORM "3"

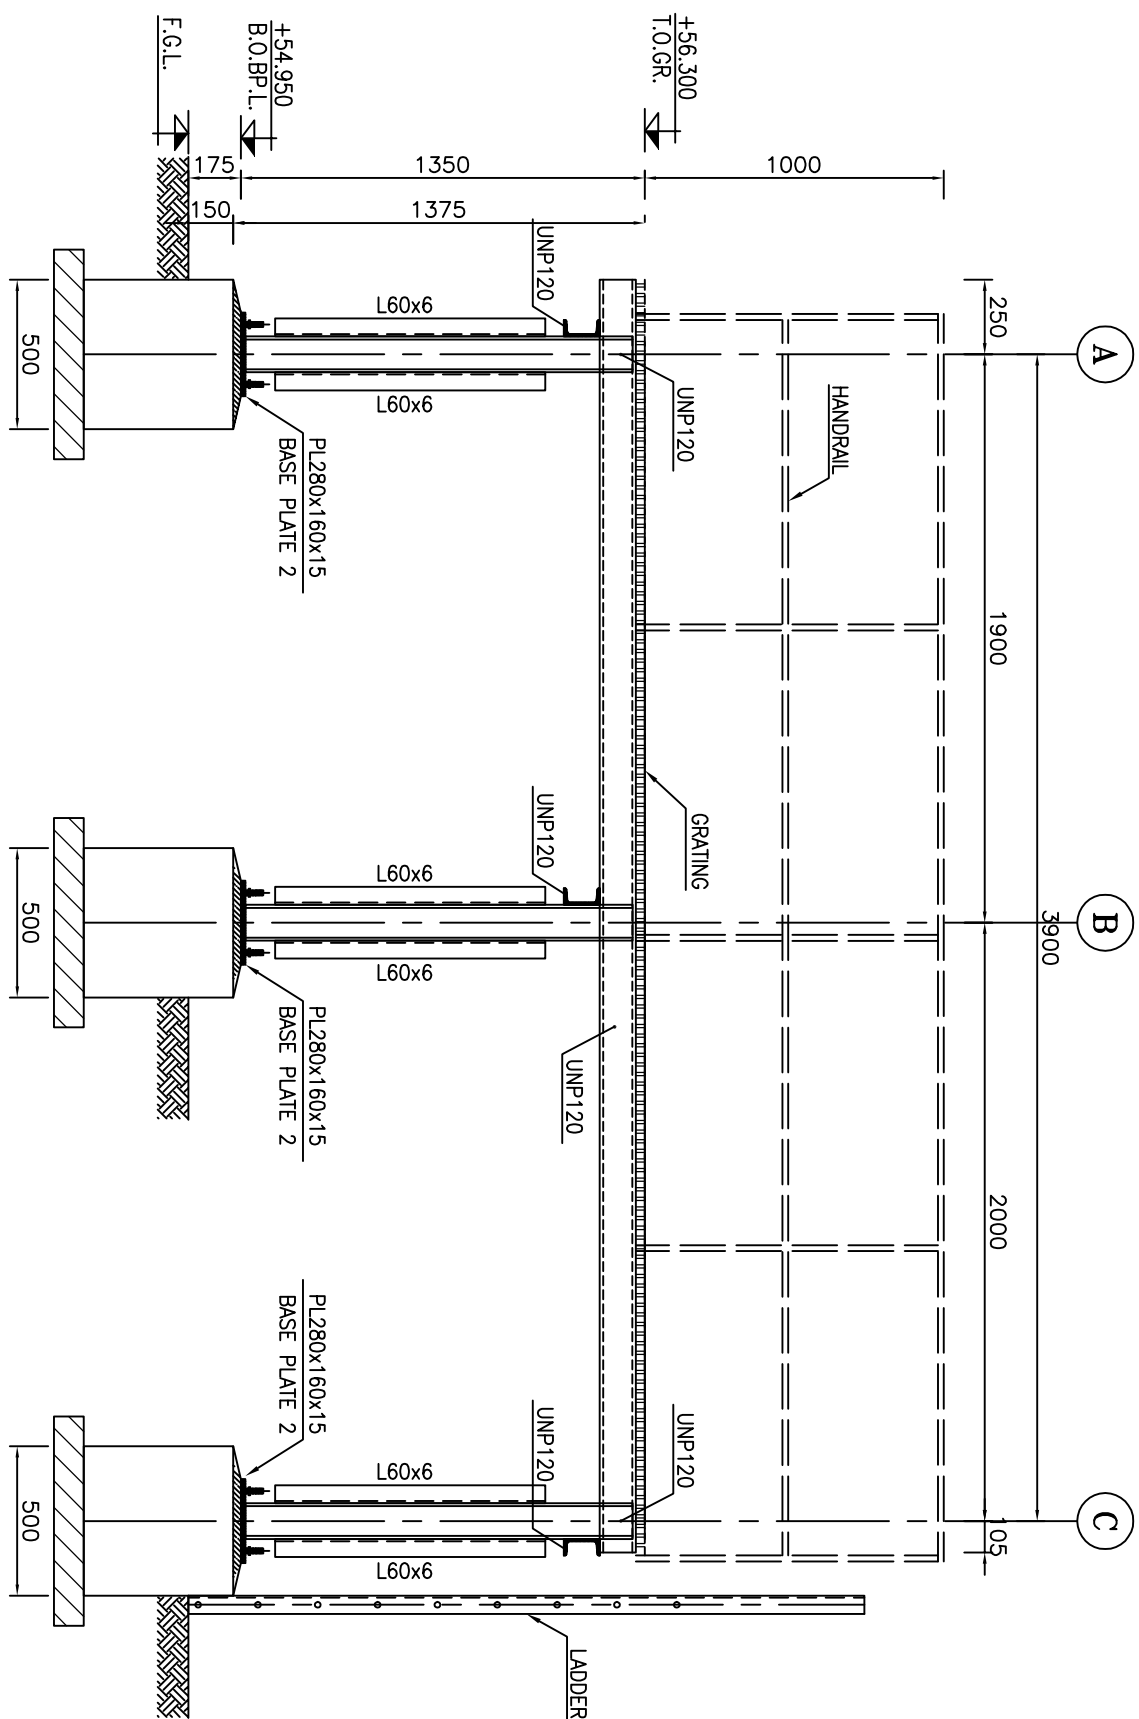

FRAMING EL. AXES "1" & "2"

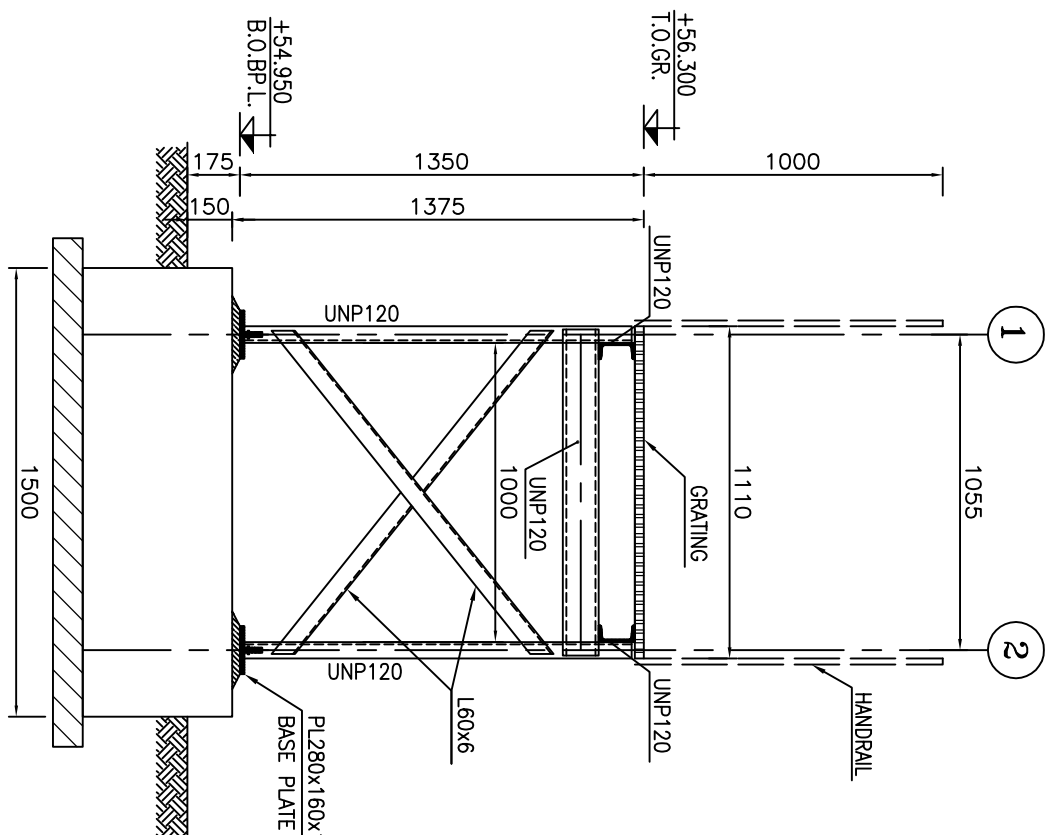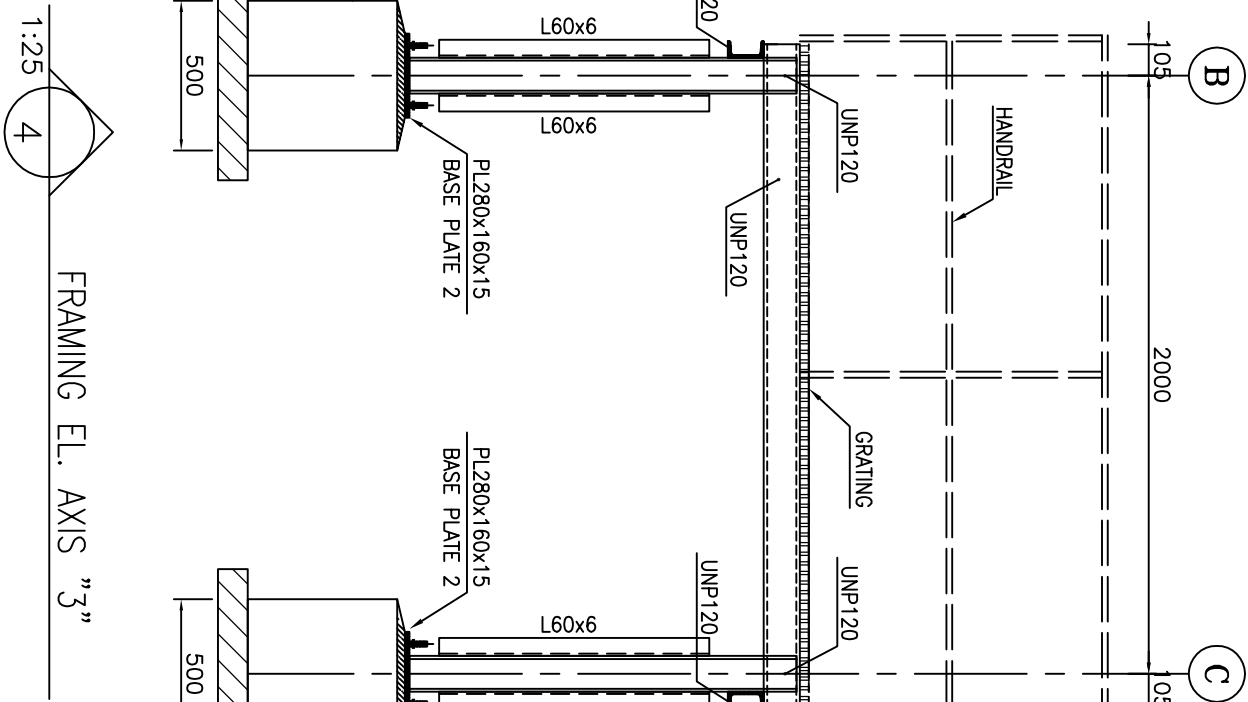

FRAMING EL. AXIS "A"

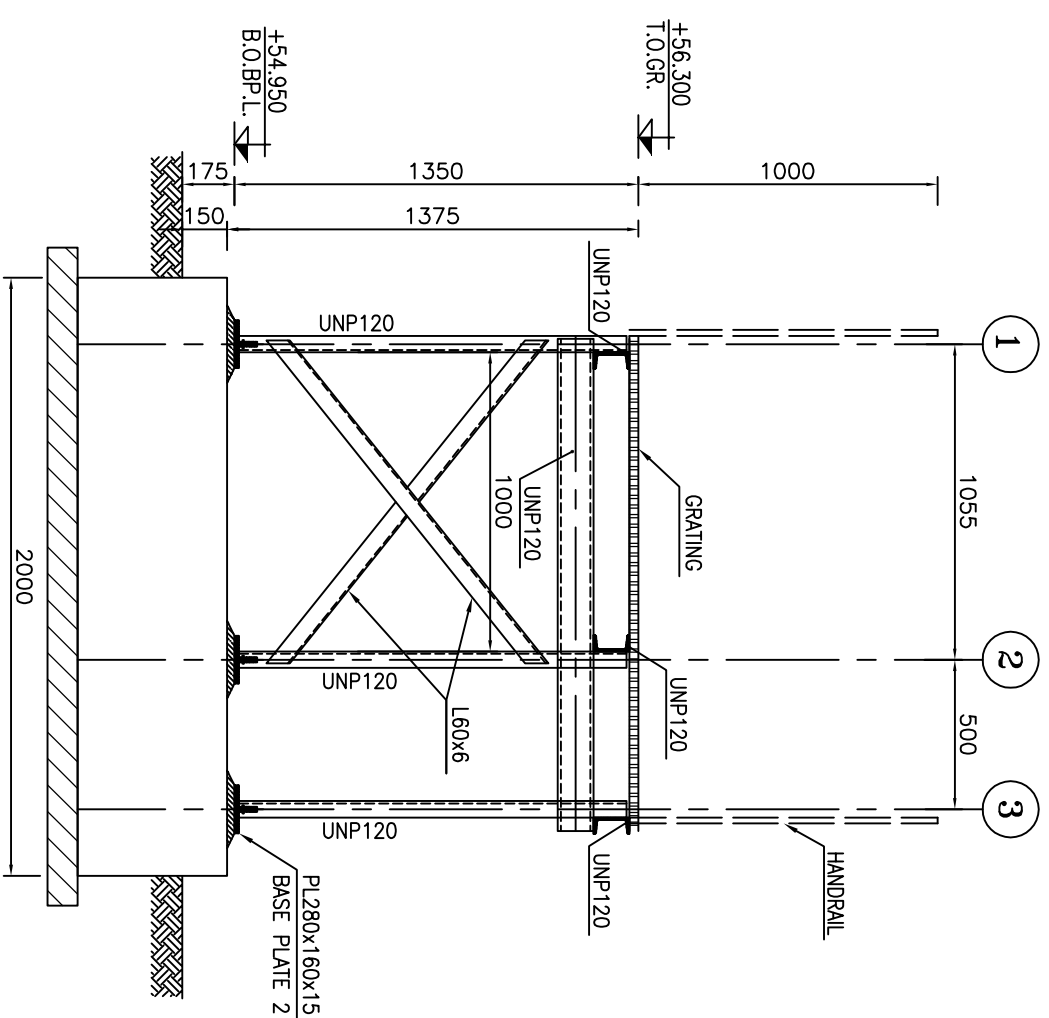


FRAMING EL. AXES "B" & "C"



NOTES

- 1) DIMENSIONS IN "MM" AND ELATIONS IN "IN" UNLESS SPECIFIED.
- 2) ALL DIMENSIONS AND ELATIONS SHALL BE CHECKED BY THE CONTRACTOR PRIOR TO ORDERING MATERIALS.
- 3) CONTRACTOR SHALL CHECK THE DRAWING WITH ALL ARCHITECTURAL, MECHANICAL, INSTRUMENT AND ELECTRICAL DRAWINGS BEFORE CONSTRUCTION AND ANY REQUIRED MODIFICATIONS SHALL BE CONSIDERED WITH PRIOR CLIENT APPROVAL.
- 4) ANCHOR BOLTS, NUTS, WASHERS, OTHER THEWEAVED FASTENERS & ALL STEEL STAINLESS STEEL BOLTS SHALL BE NOT CORRODED ACCORDANCE WITH ISIRI 19299 & STEEL PLATES SHALL BE NOT CORRODED ACCORDANCE WITH ISIRI 14262-2-(525365).
- 5) STEEL MATERIALS SHALL BE CHECKED AND APPROVED BY THE CLIENT.
- 6) PROFILES, PLATES AND GASKETS AS SHOWN IN ISIRI 14262-2-(525365).
- 7) THE LOCATION AND SECURITY OF PLATFORM SHALL BE CHECKED AND ADJUSTED AT SITE.


LEGEND

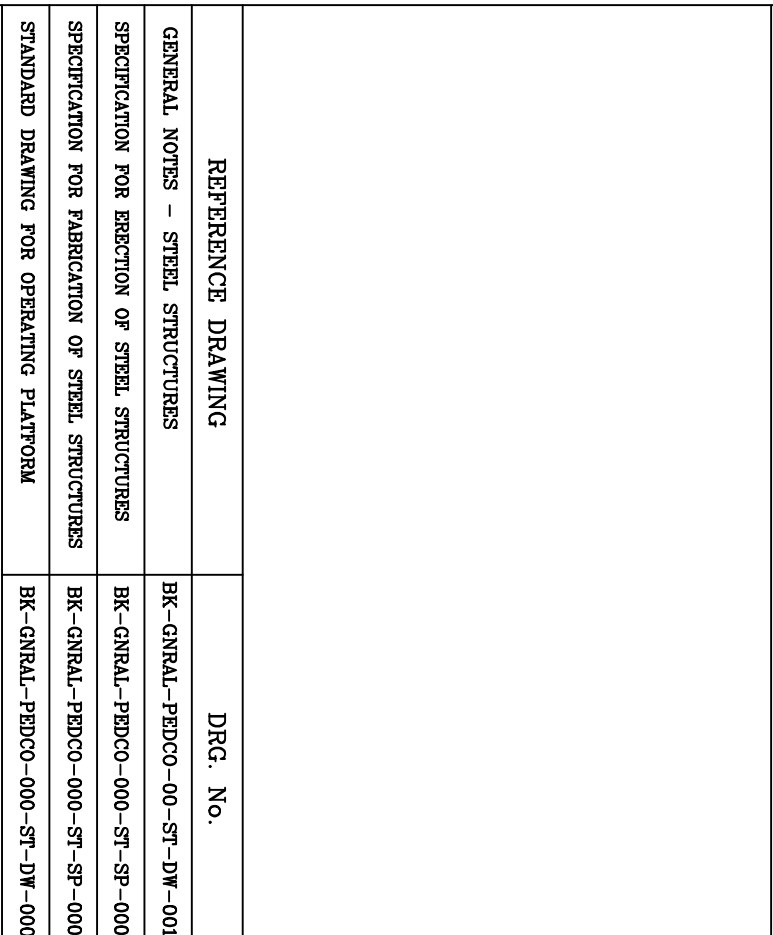


KEY PLAN

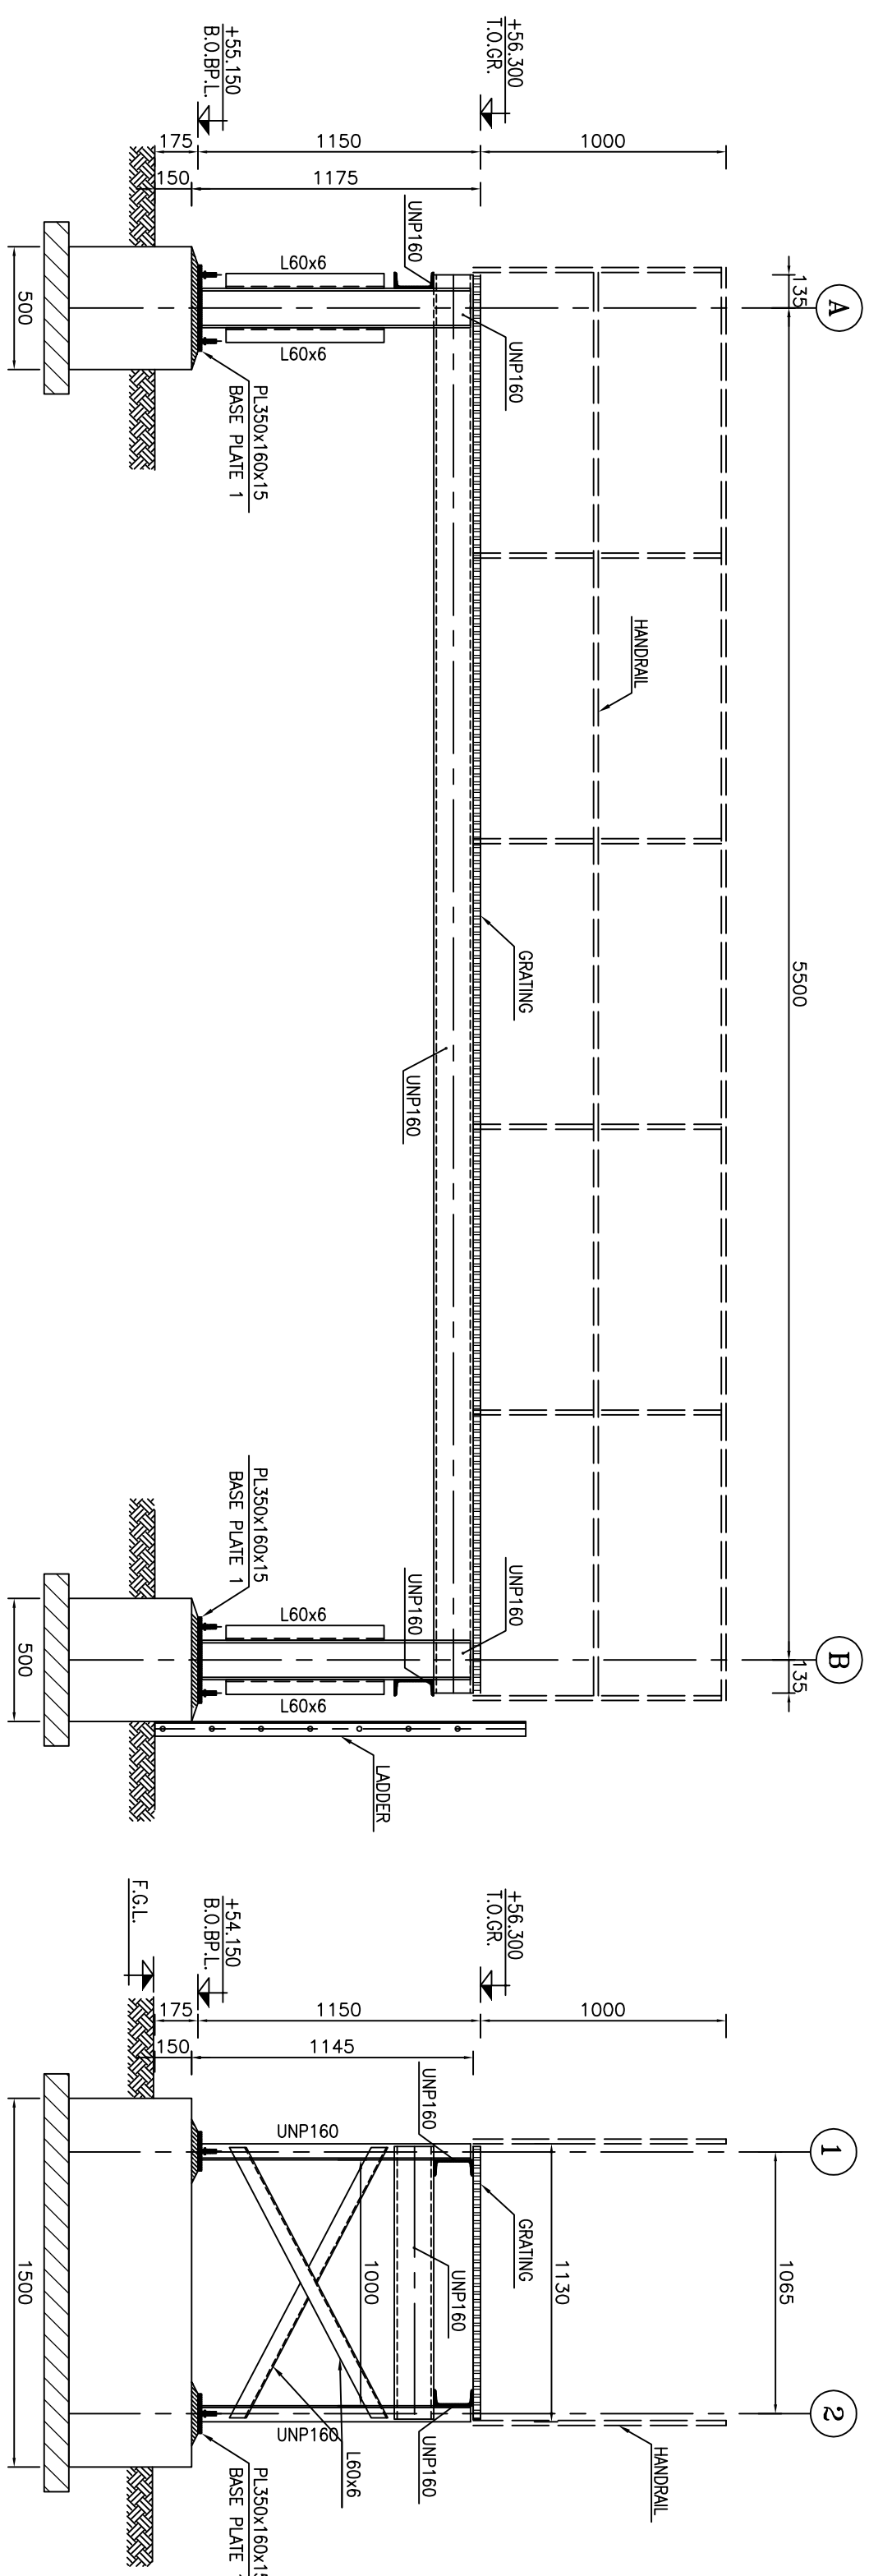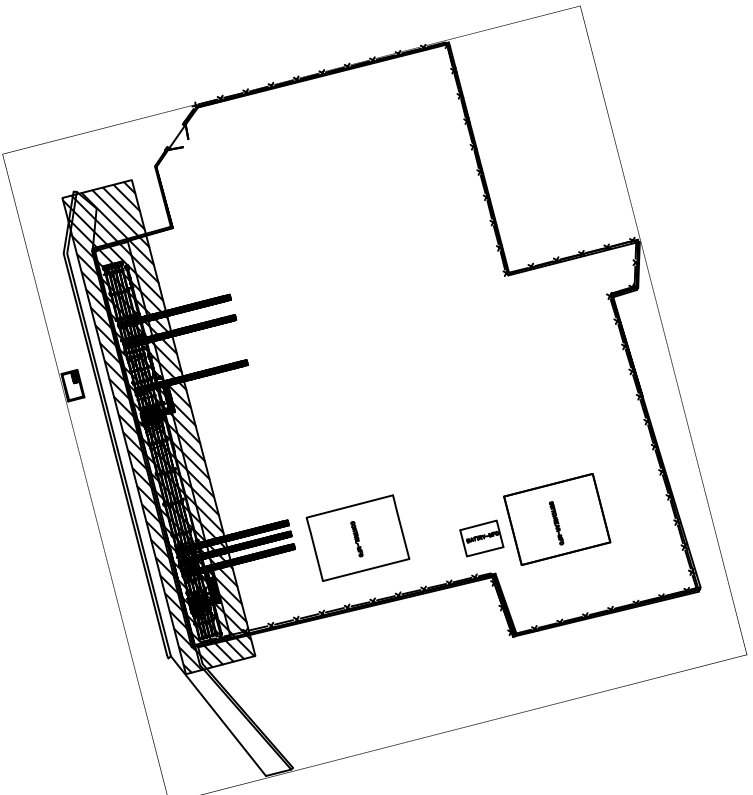


FRAMING EL. AXES "1" & "2"

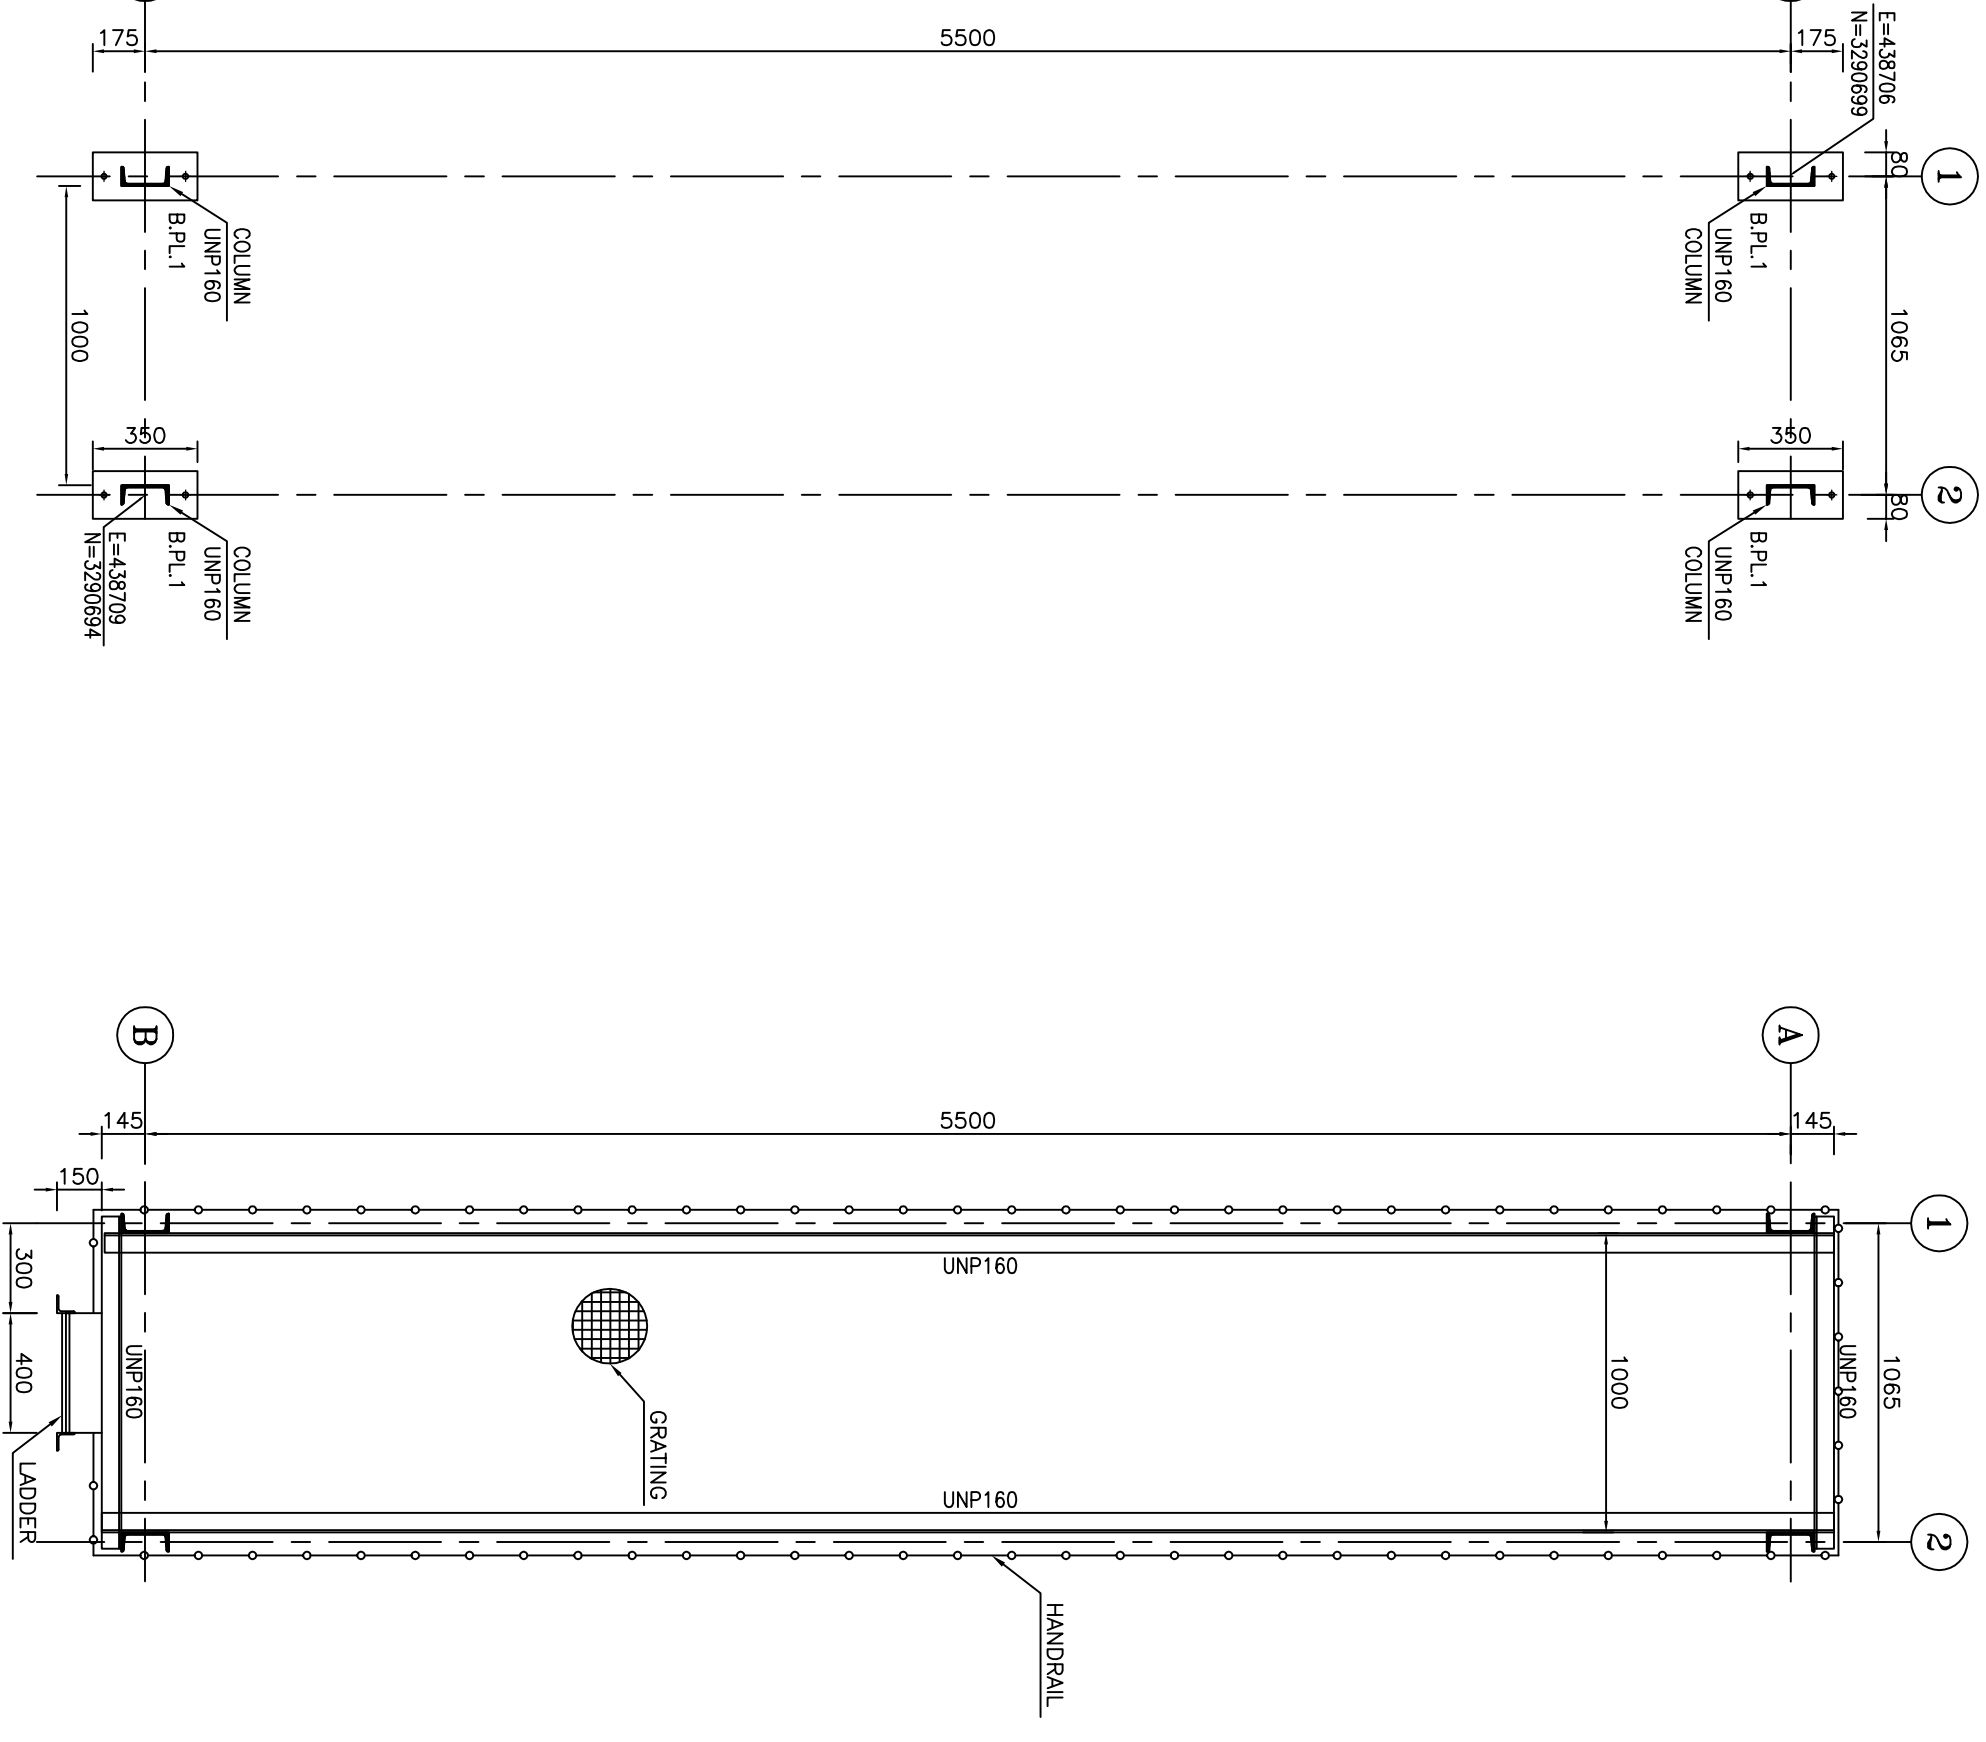


1:25  BASE PLATE FORMWORK PLAN
PLATFORM 4

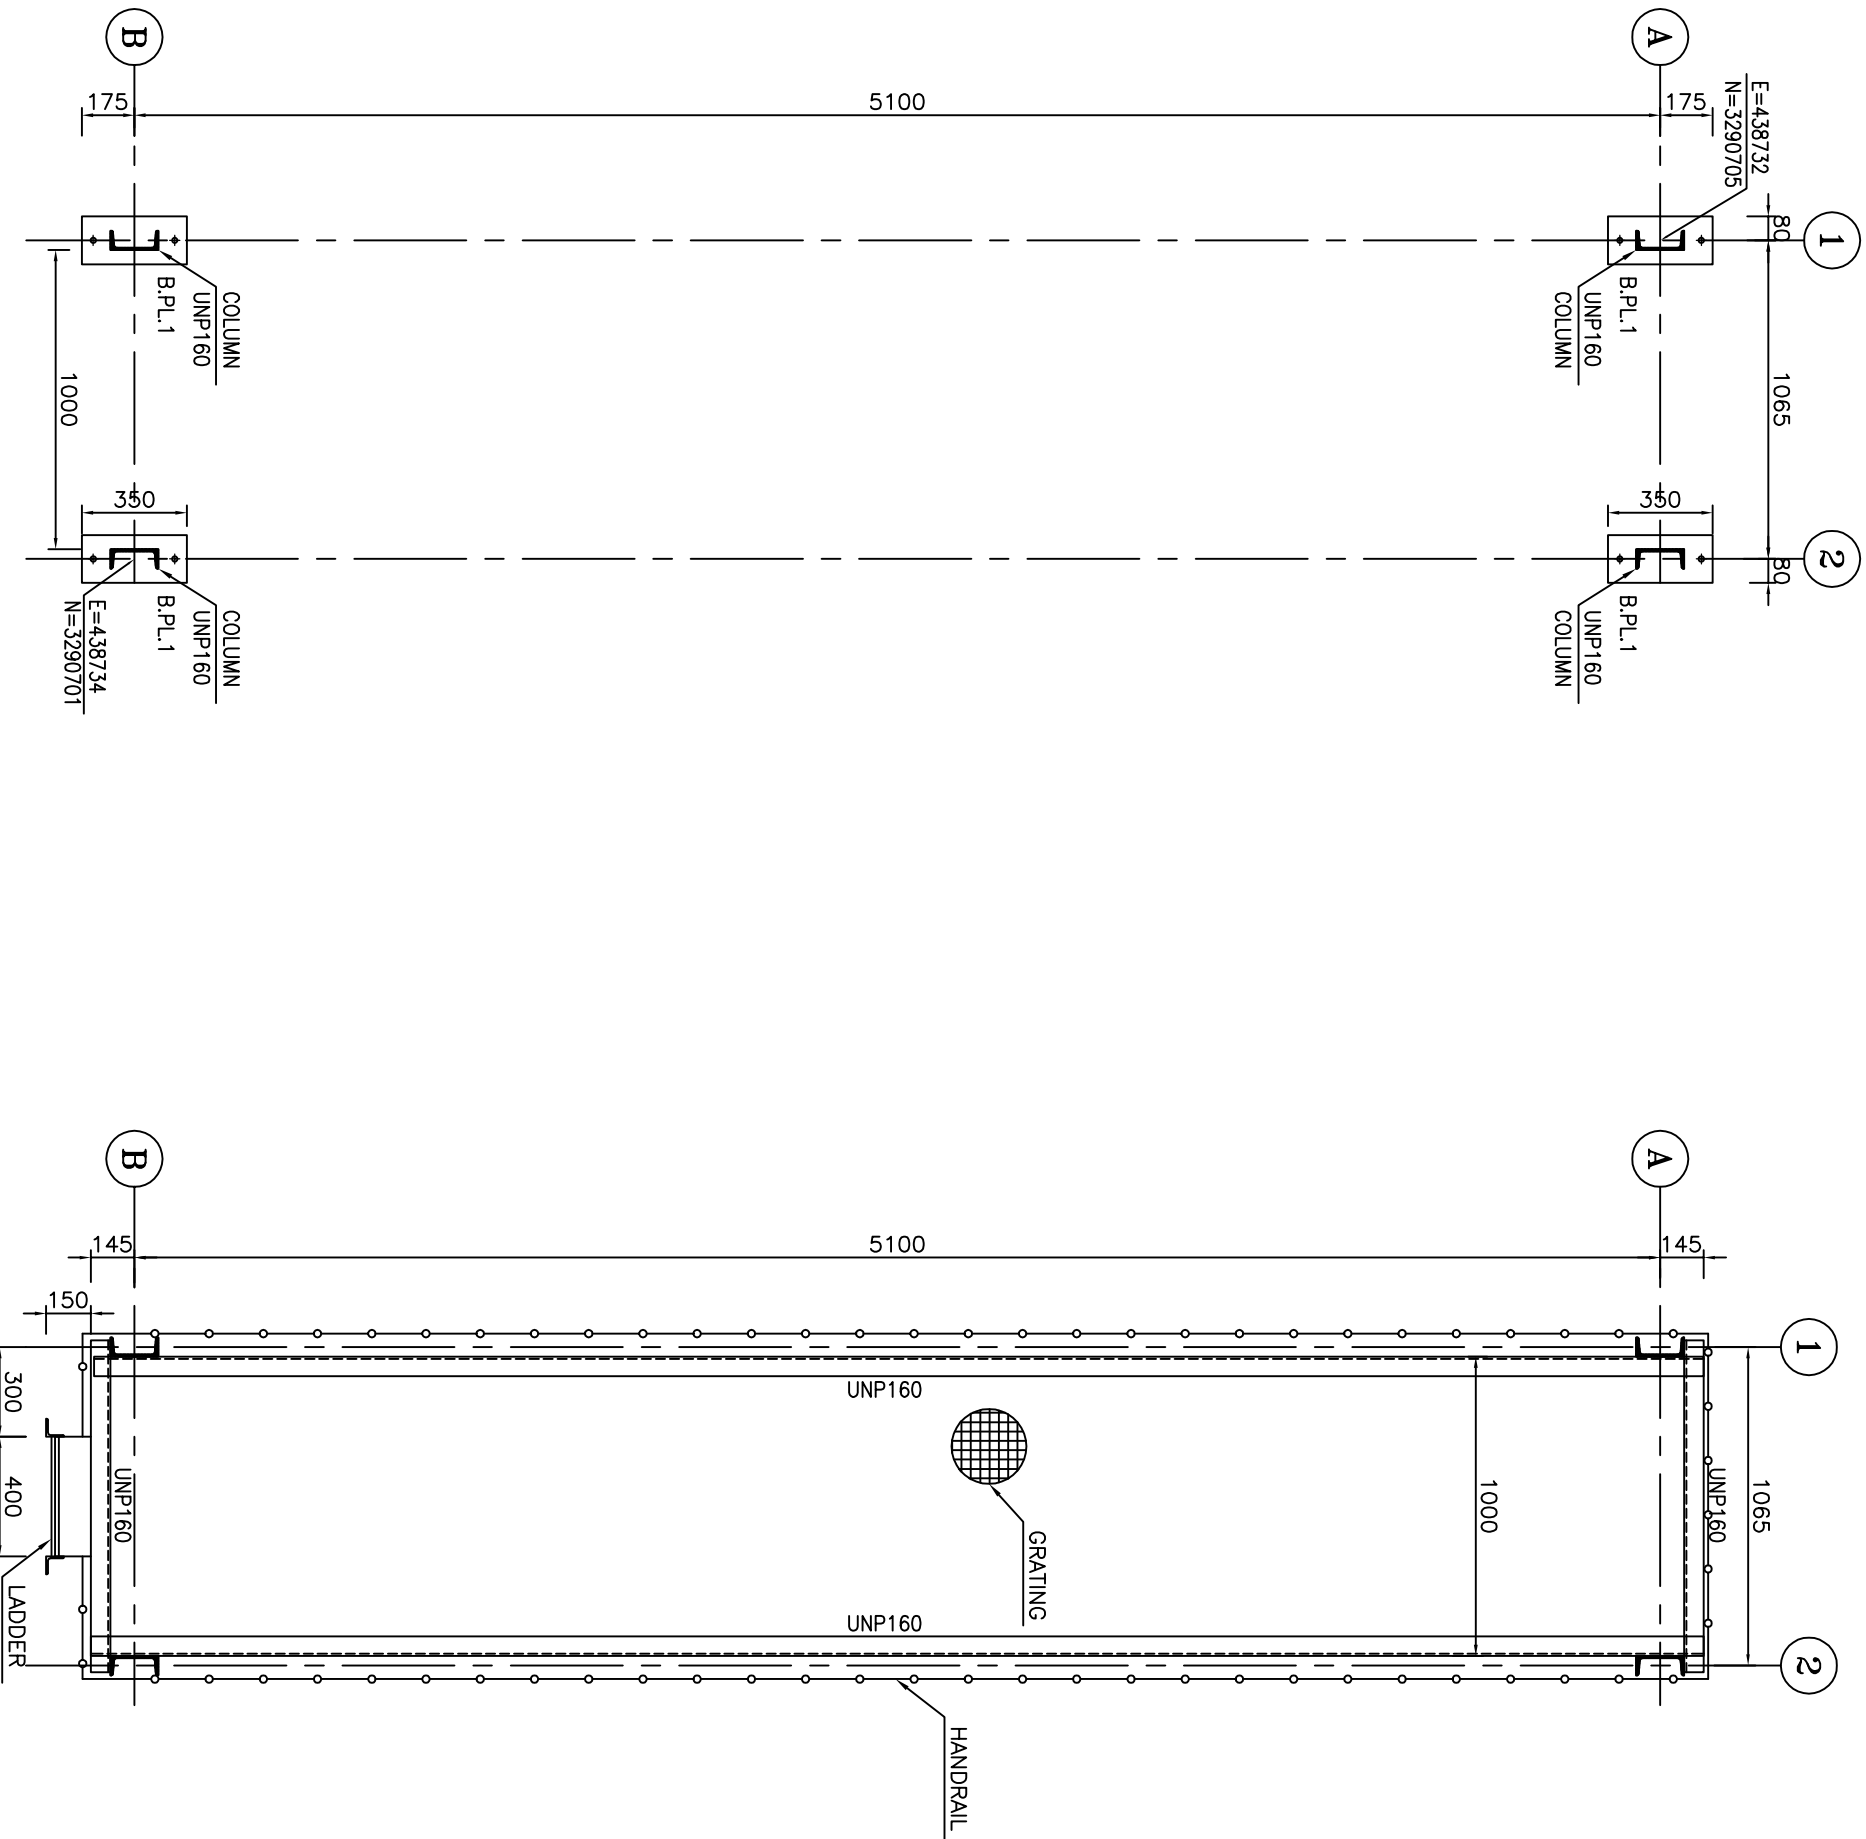


1:25 5 BASE PLATE FORMWORK PLAN PLATFORM 5








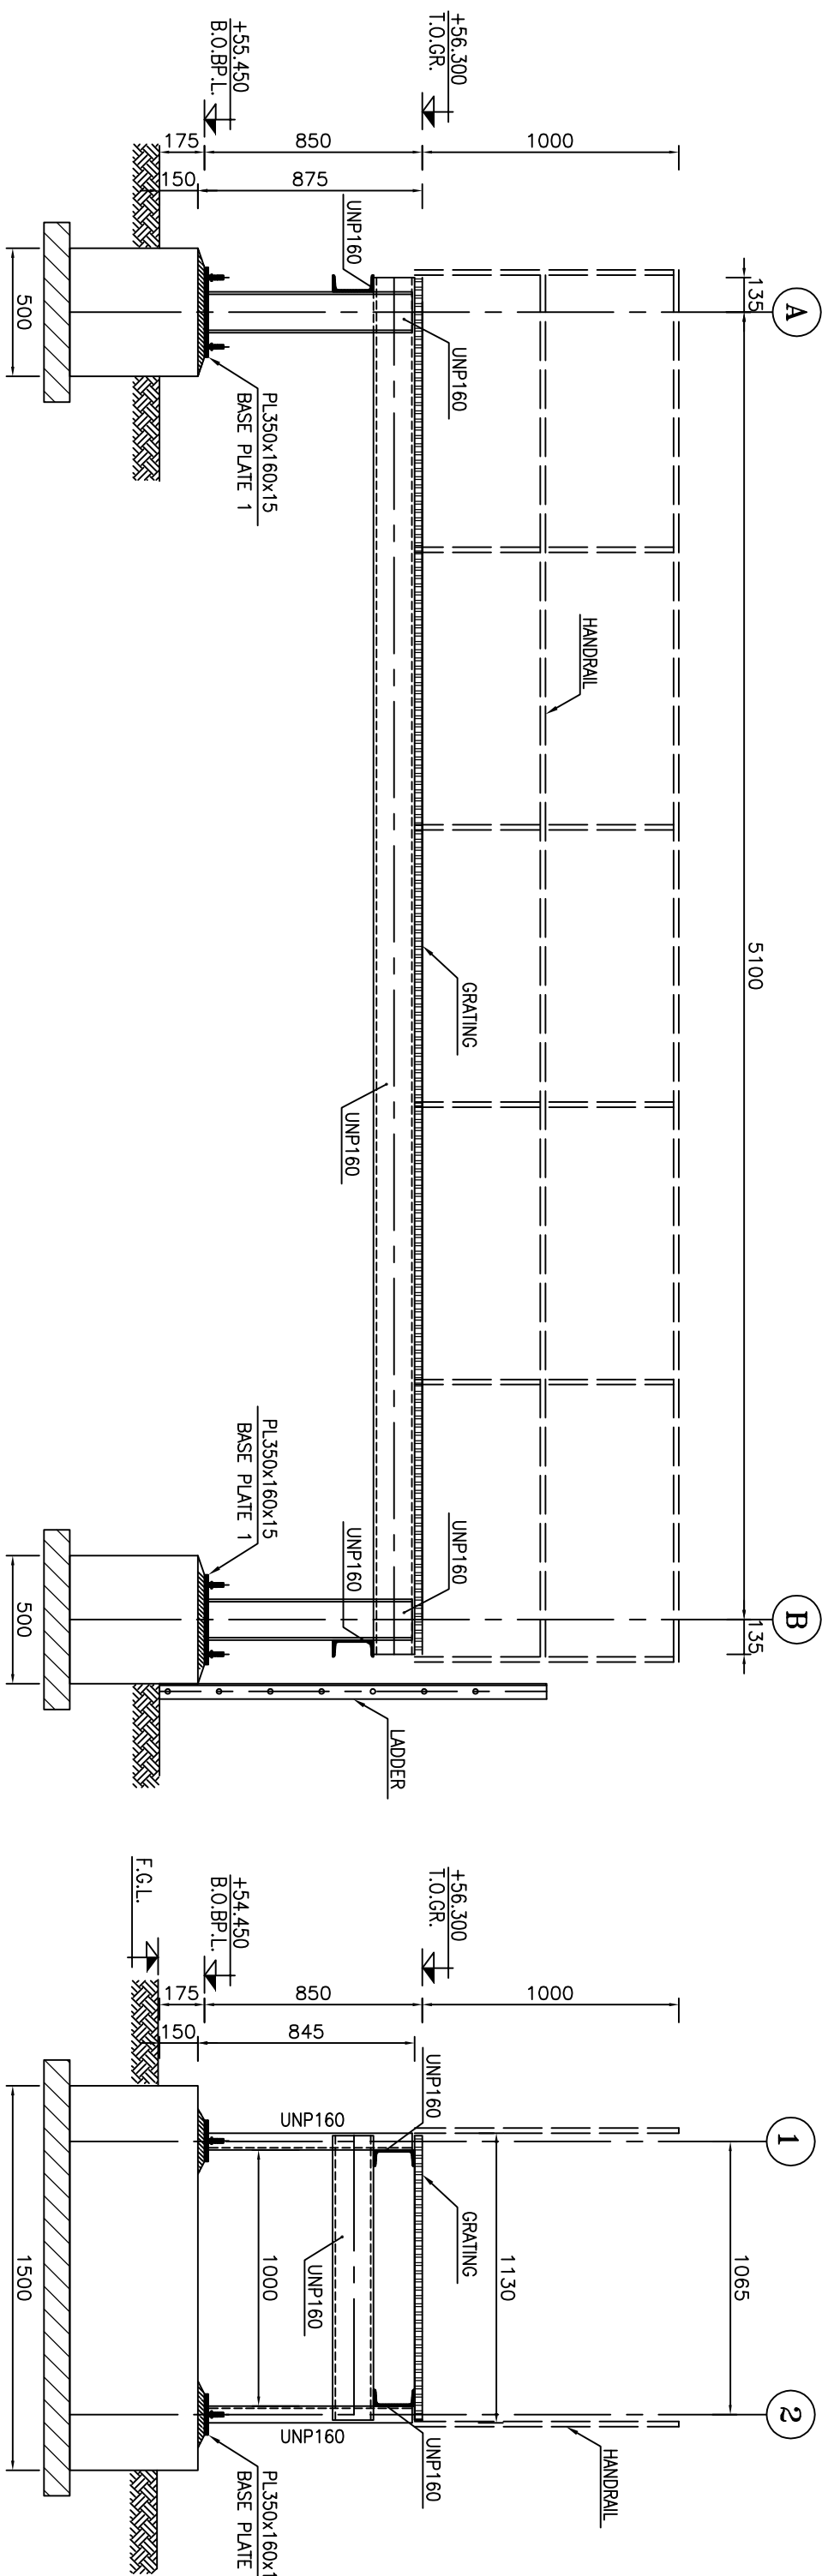


FRAMING EL. AXES "1" & "2"

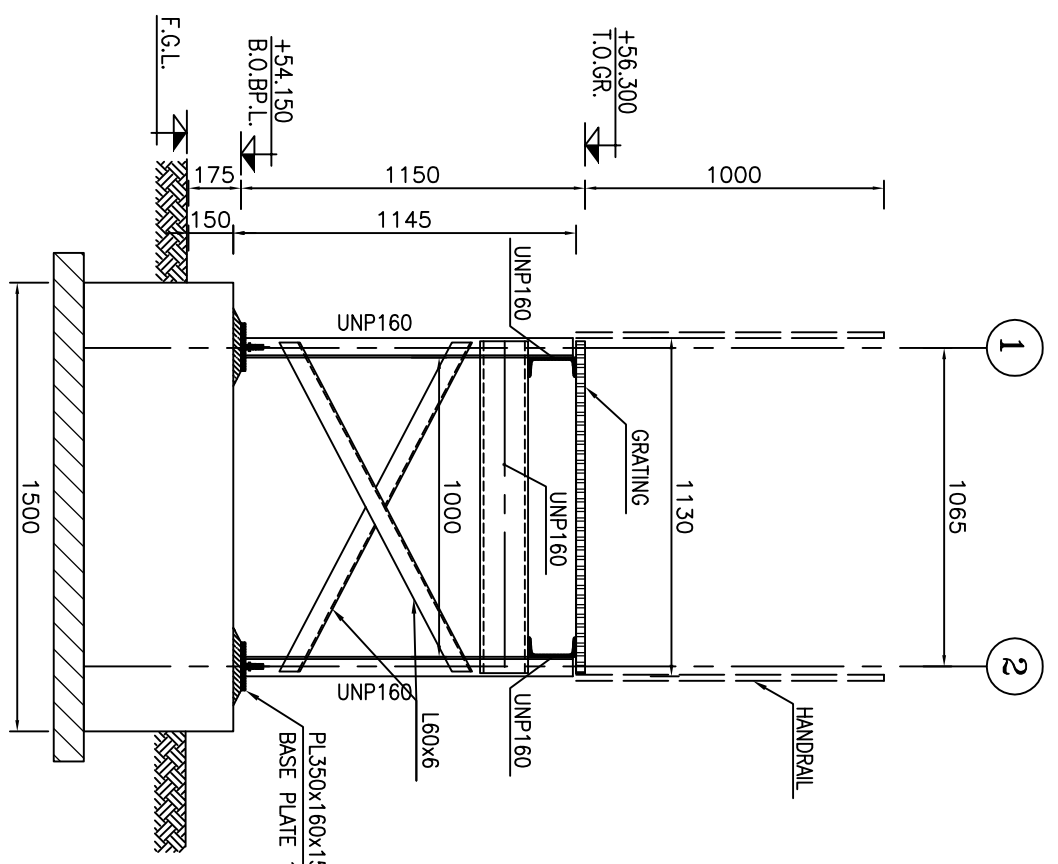

FRAMING EL. AXES "A" & "B"

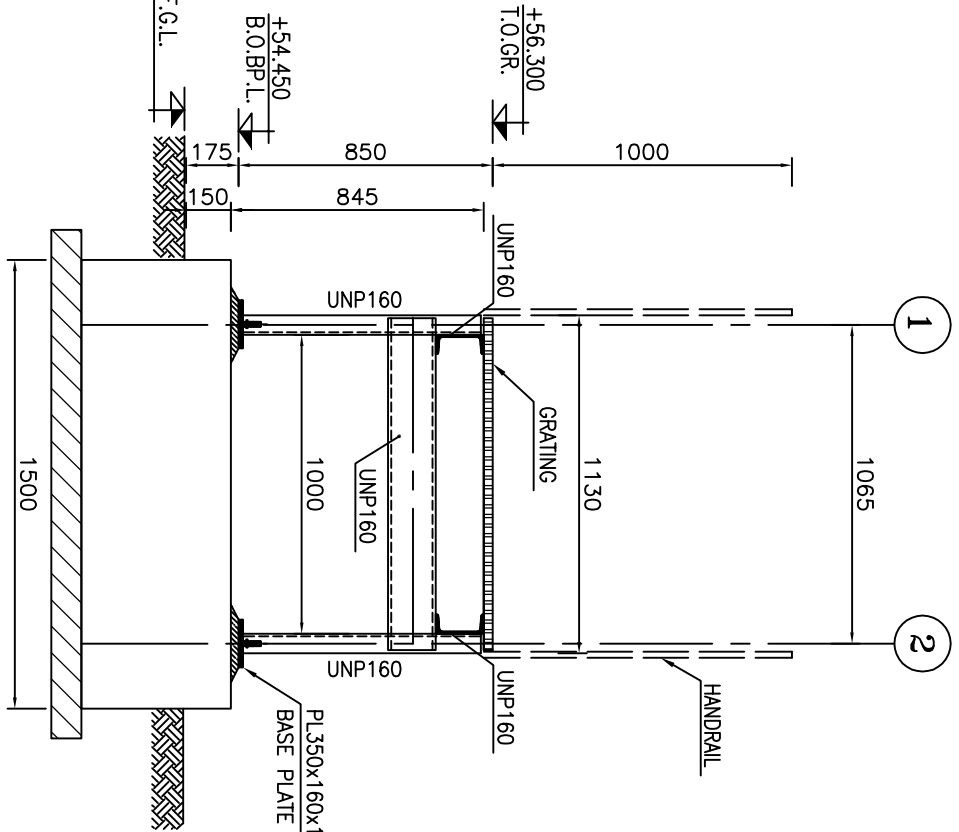[illegible]

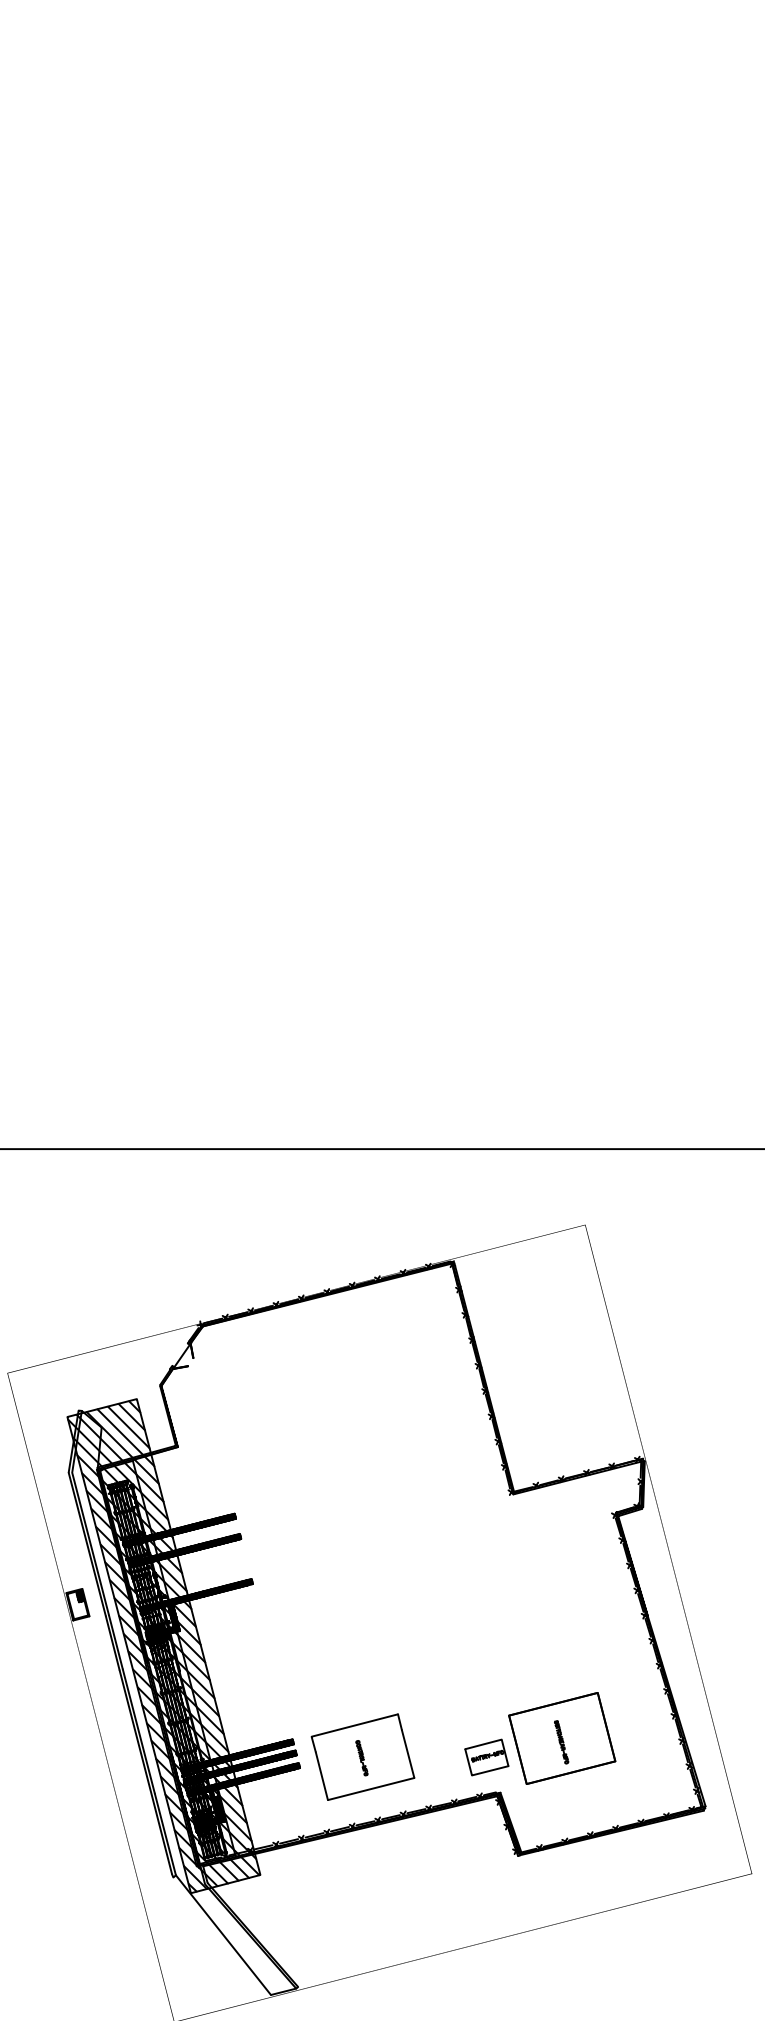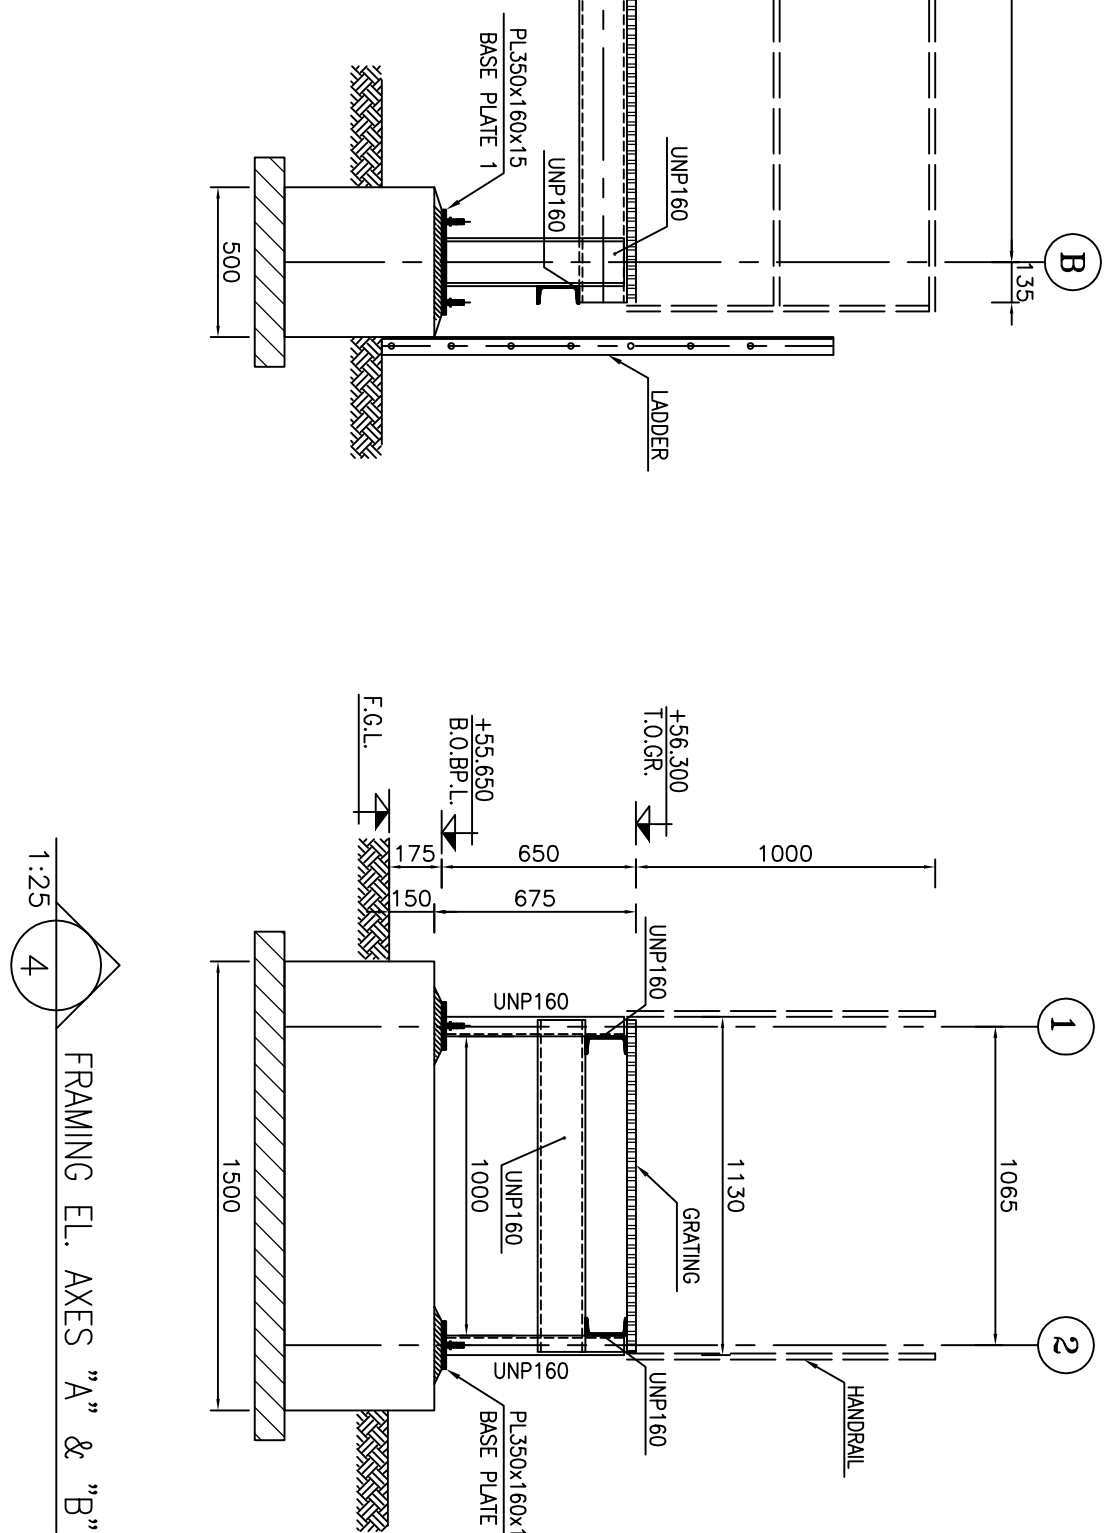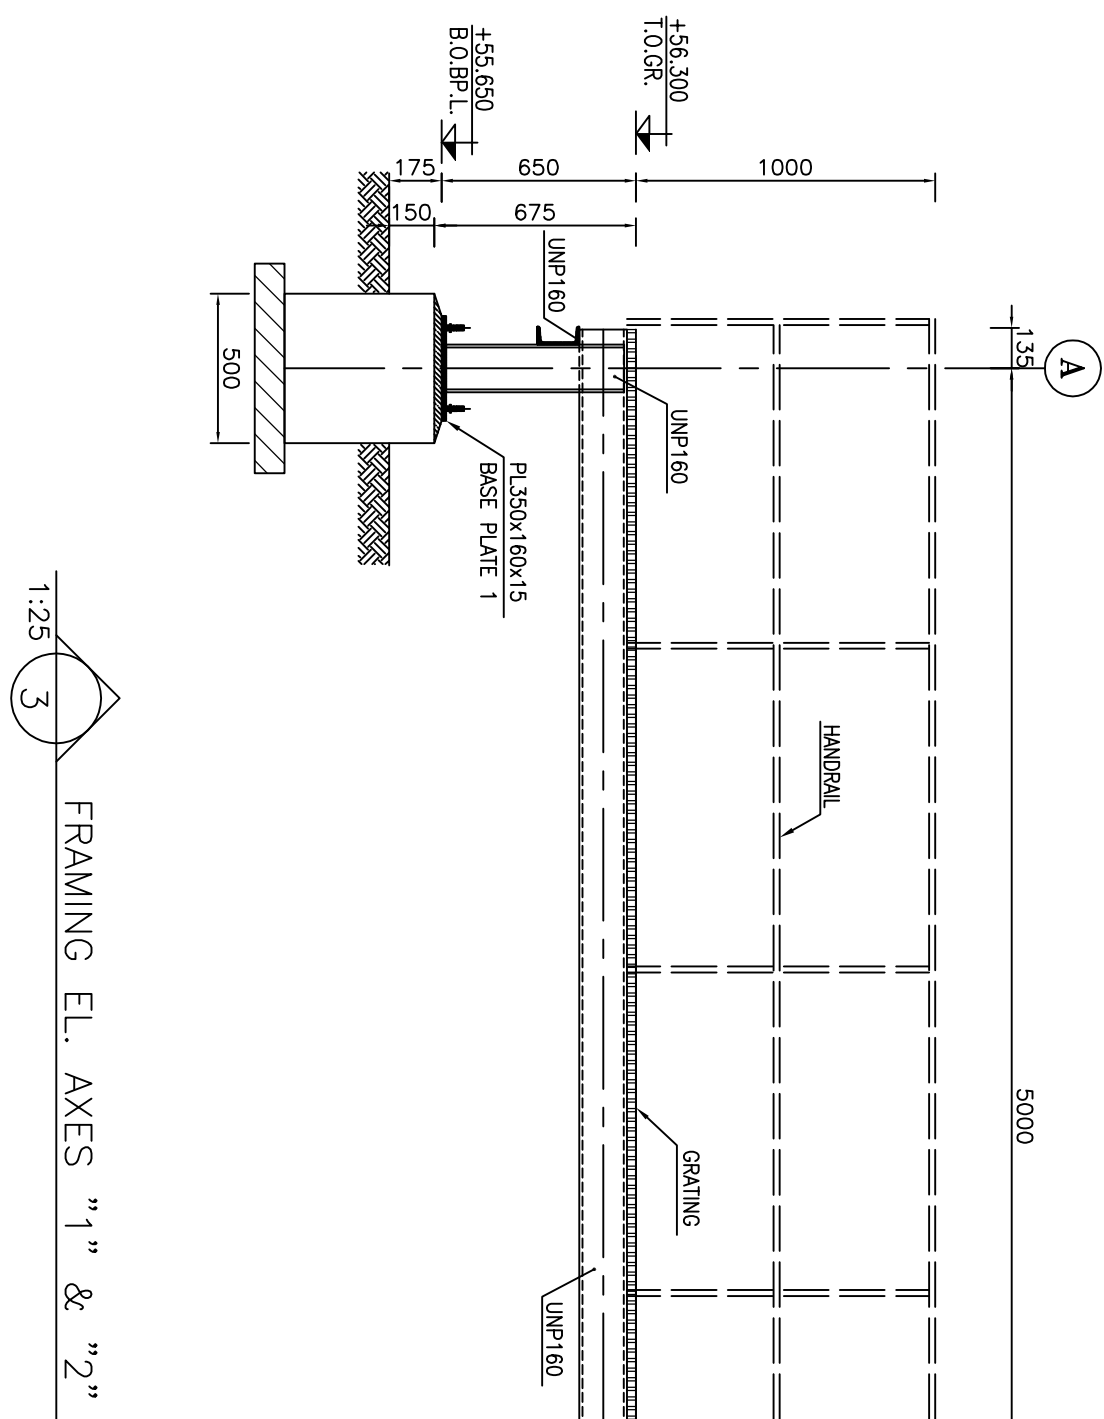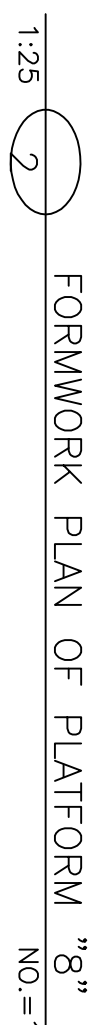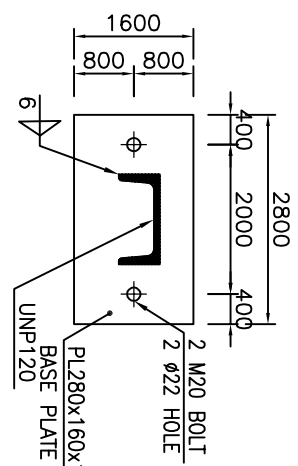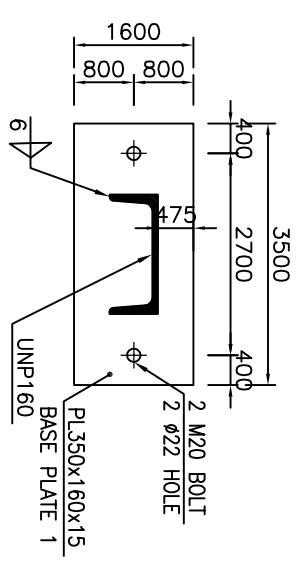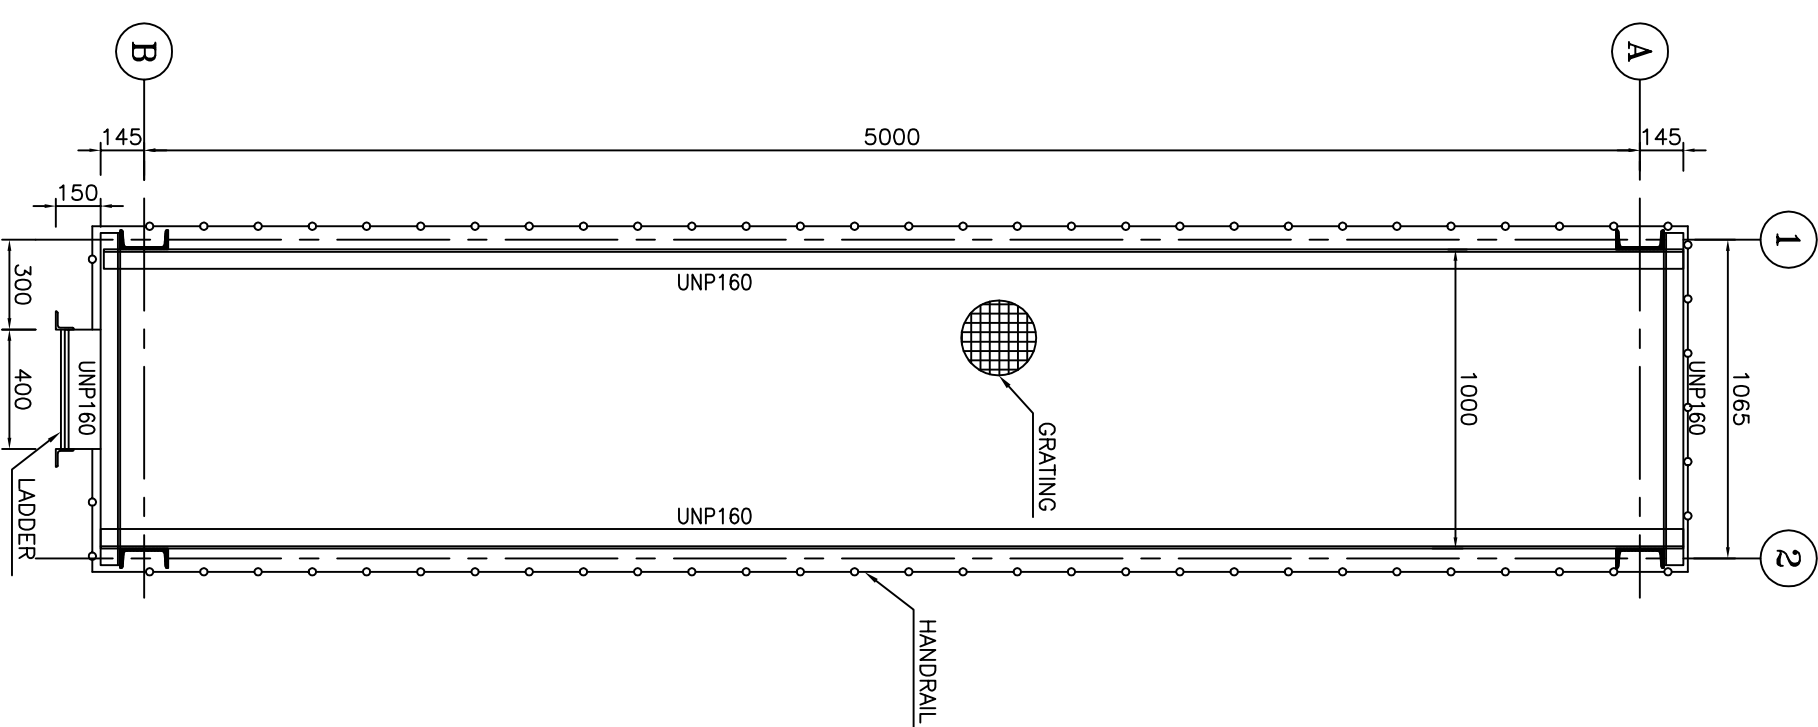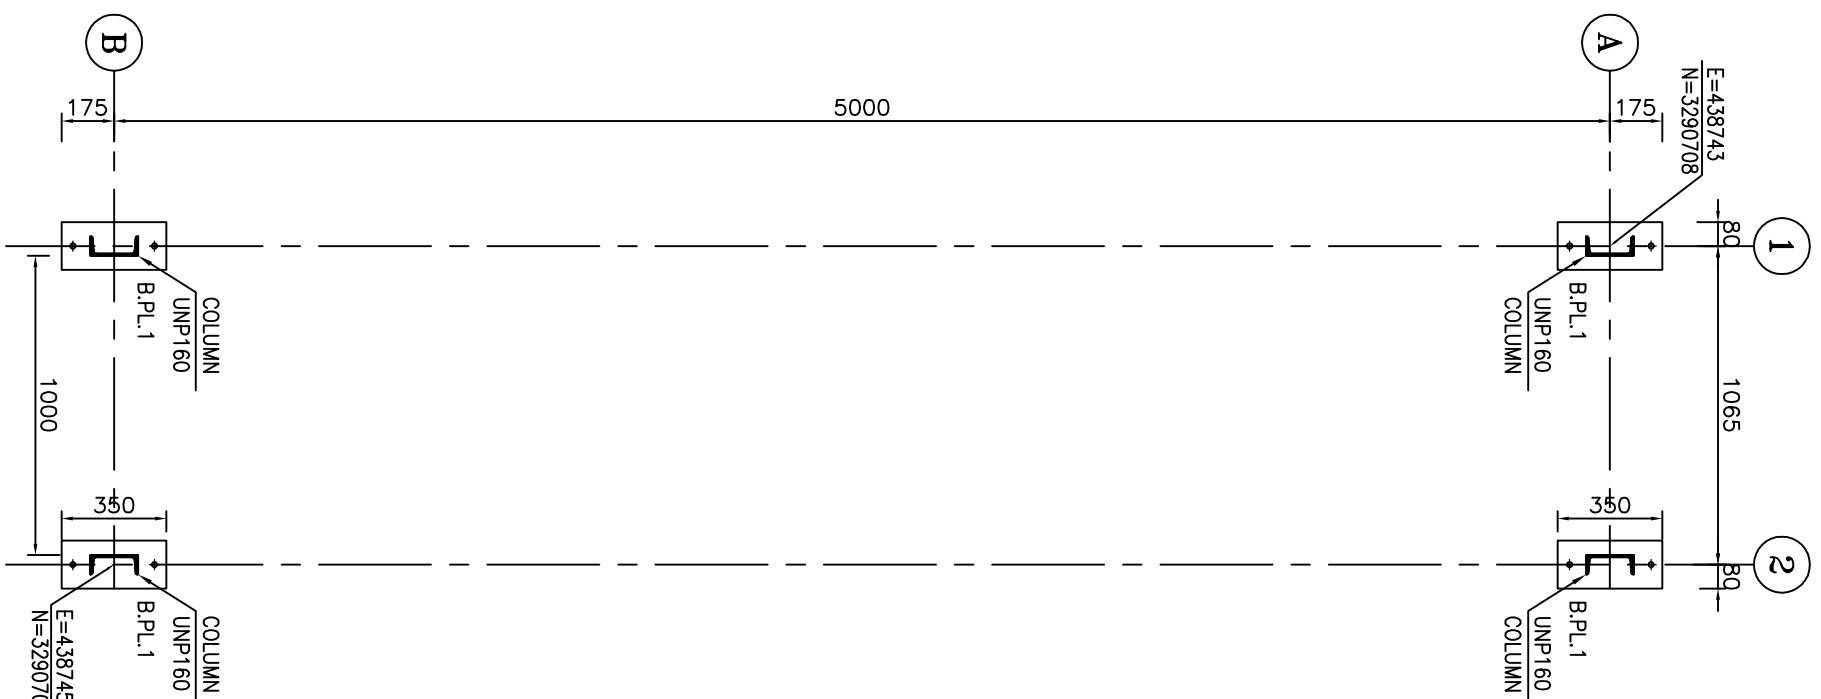

REFERENCE DRAWING		DRG. NO.
GENERAL NOTES - STEEL STRUCTURES		BR-GRAL-PEBO-00-ST-DW-0010
SPECIFICATION FOR REJECTION OF STEEL STRUCTURES		BR-GRAL-PEBO-000-ST-SP-0005
SPECIFICATION FOR FABRICATION OF STEEL STRUCTURES		BR-GRAL-PEBO-000-ST-SP-0009
STANDARD DRAWING FOR OPERATING PLATFORM		BR-GRAL-PEBO-000-ST-DW-0005

[illegible]