
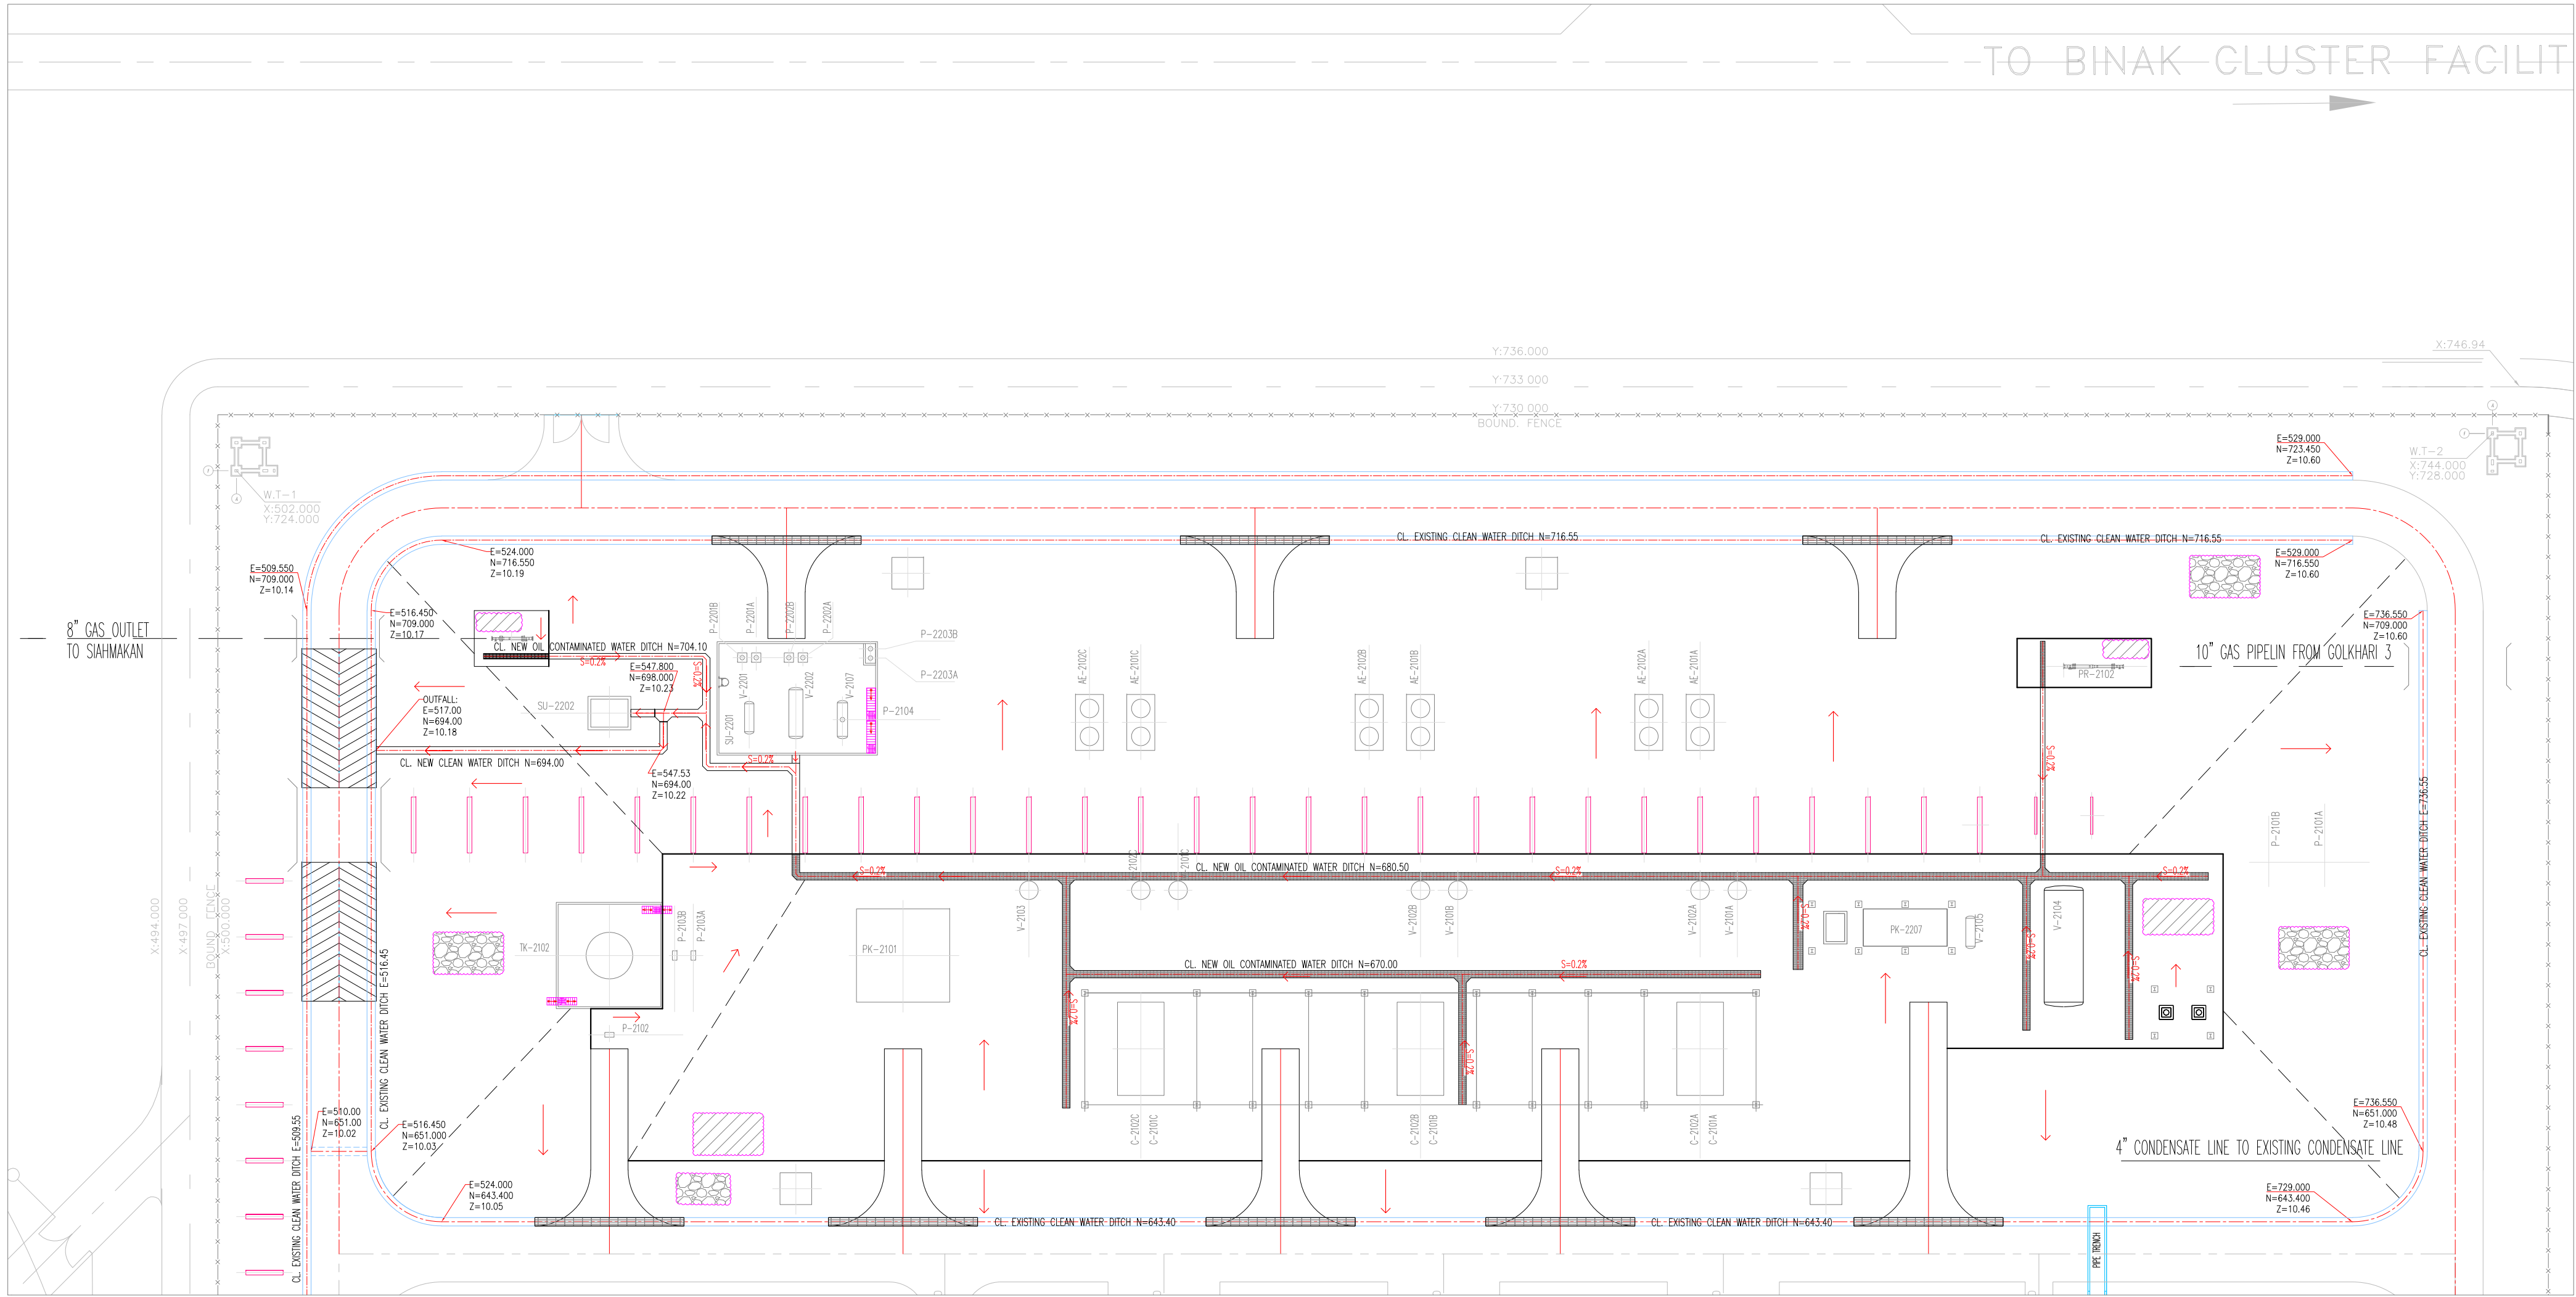
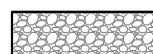


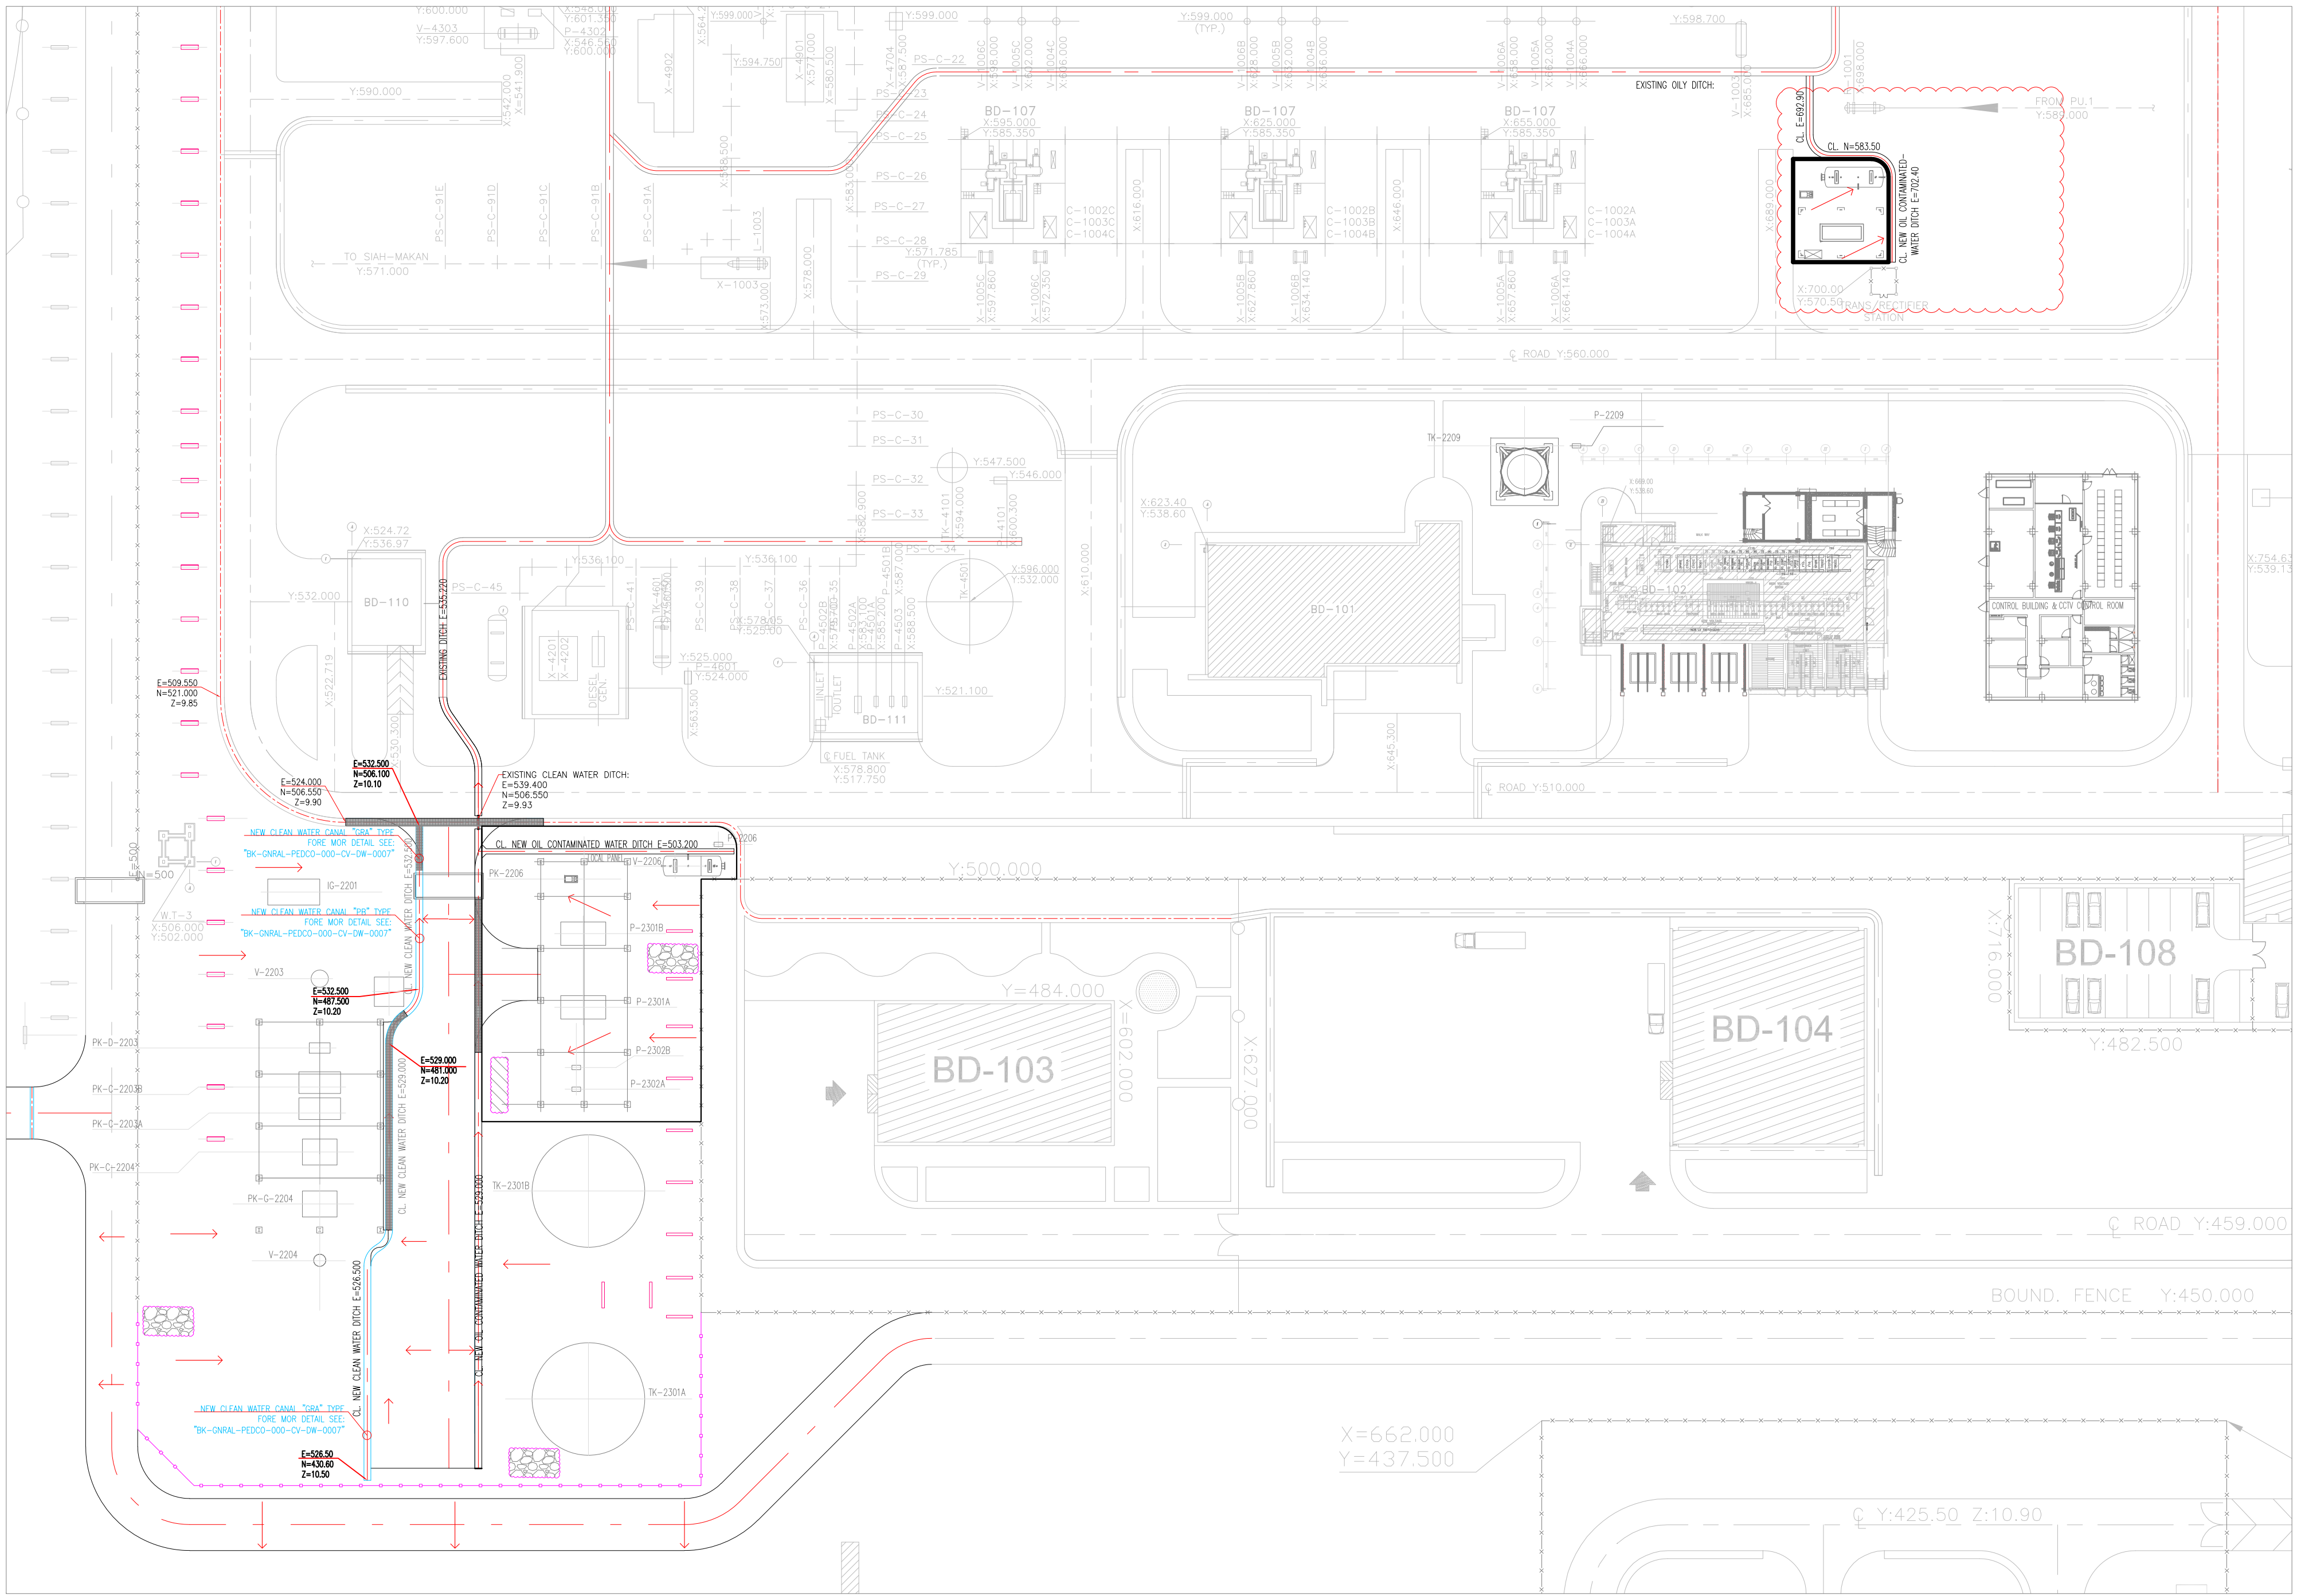

LEGEND			
	CONCRETE PAVING		REMOVABLE GATE
	GRAVEL PAVING		
	NEW FENCE		
	EXISTING FENCE		
	SLOPE DIRECTION		
H.P.P	HIGH POINT OF PAVING		
L.P.P	LOW POINT OF PAVING		
H.P.G	HIGH POINT OF GRAVEL		
L.P.G	LOW POINT OF GRAVEL		
B.O,PT	BOTTOM OF PIT		
REFERENCE DRAWING		DRG. No.	
SPECIFICATION FOR SEWERAGE & DRAINAGE		BK-CNRAL-PEDCO-000-CV-SP-0005	
STANDARD DRAWING FOR SEWERAGE & DRAINAGE DETAILS		BK-CNRAL-PEDCO-000-CV-DW-0007	
UNIT PLOT PLAN DRAWING		BK-GCS-PEDCO-120-PI-PY-0001	
ROAD, PAVING AND PLANT FINISH GRADING LAYOUT & SECTIONS		BK-GCS-PEDCO-120-CV-PY-0005	
BINAK NEW COMPRESSOR GAS STATION PLOT PLAN (BASIC PACKAGE)		1560-BK-NCS-PI-DWG-0001	

[illegible]

[illegible]