

SPACE TAG NUMBER

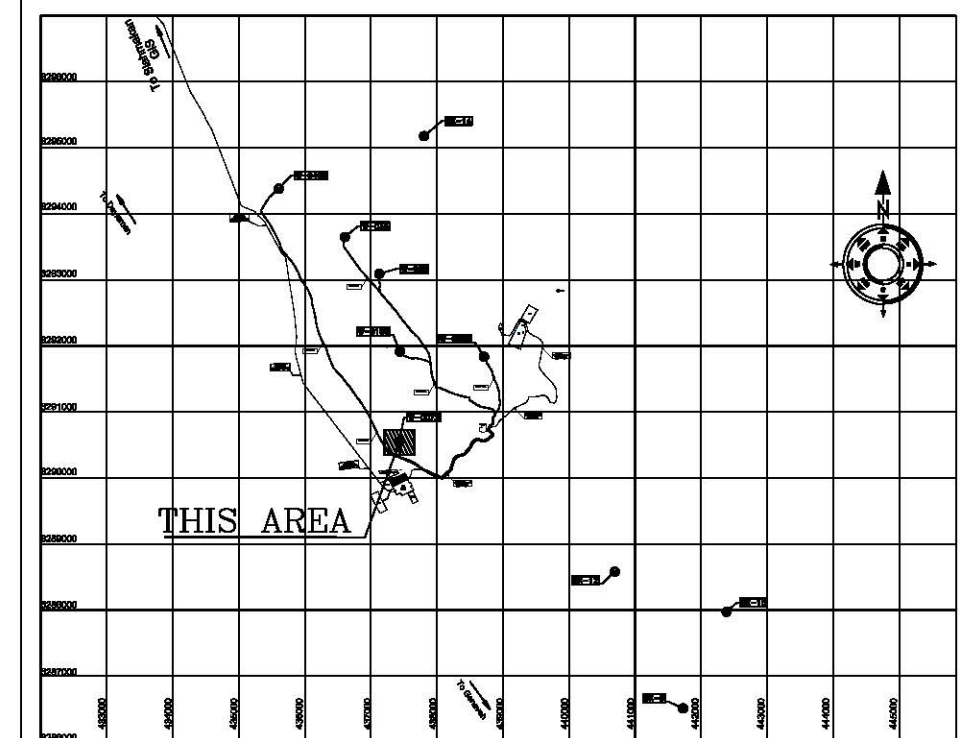
- | NOTES   |
|---|
| 1- DIMENSIONS ARE IN "mm" AND ELEVATIONS IN "m" UNLESS SPECIFIED .<br>2- ALL DIMENSIONS AND ELEVATIONS SHALL BE CHECKED BY THE CONTRACTOR PRIOR TO CONSTRUCTION.<br>3- CONTRACTOR SHALL COMPARE ALL ARCHITECTURAL, MECHANICAL, ELECTRICAL, PIPING AND STRUCTURAL DRAWINGS AND IN CASE OF ANY CONFLICTS OR DISCREPANCY, INFORM THE ENGINEER.<br>4-ALL HVAC WORK SHALL BE DONE IN LINE WITH TECHNICAL SPECIFICATIONS. |

### LEGEND

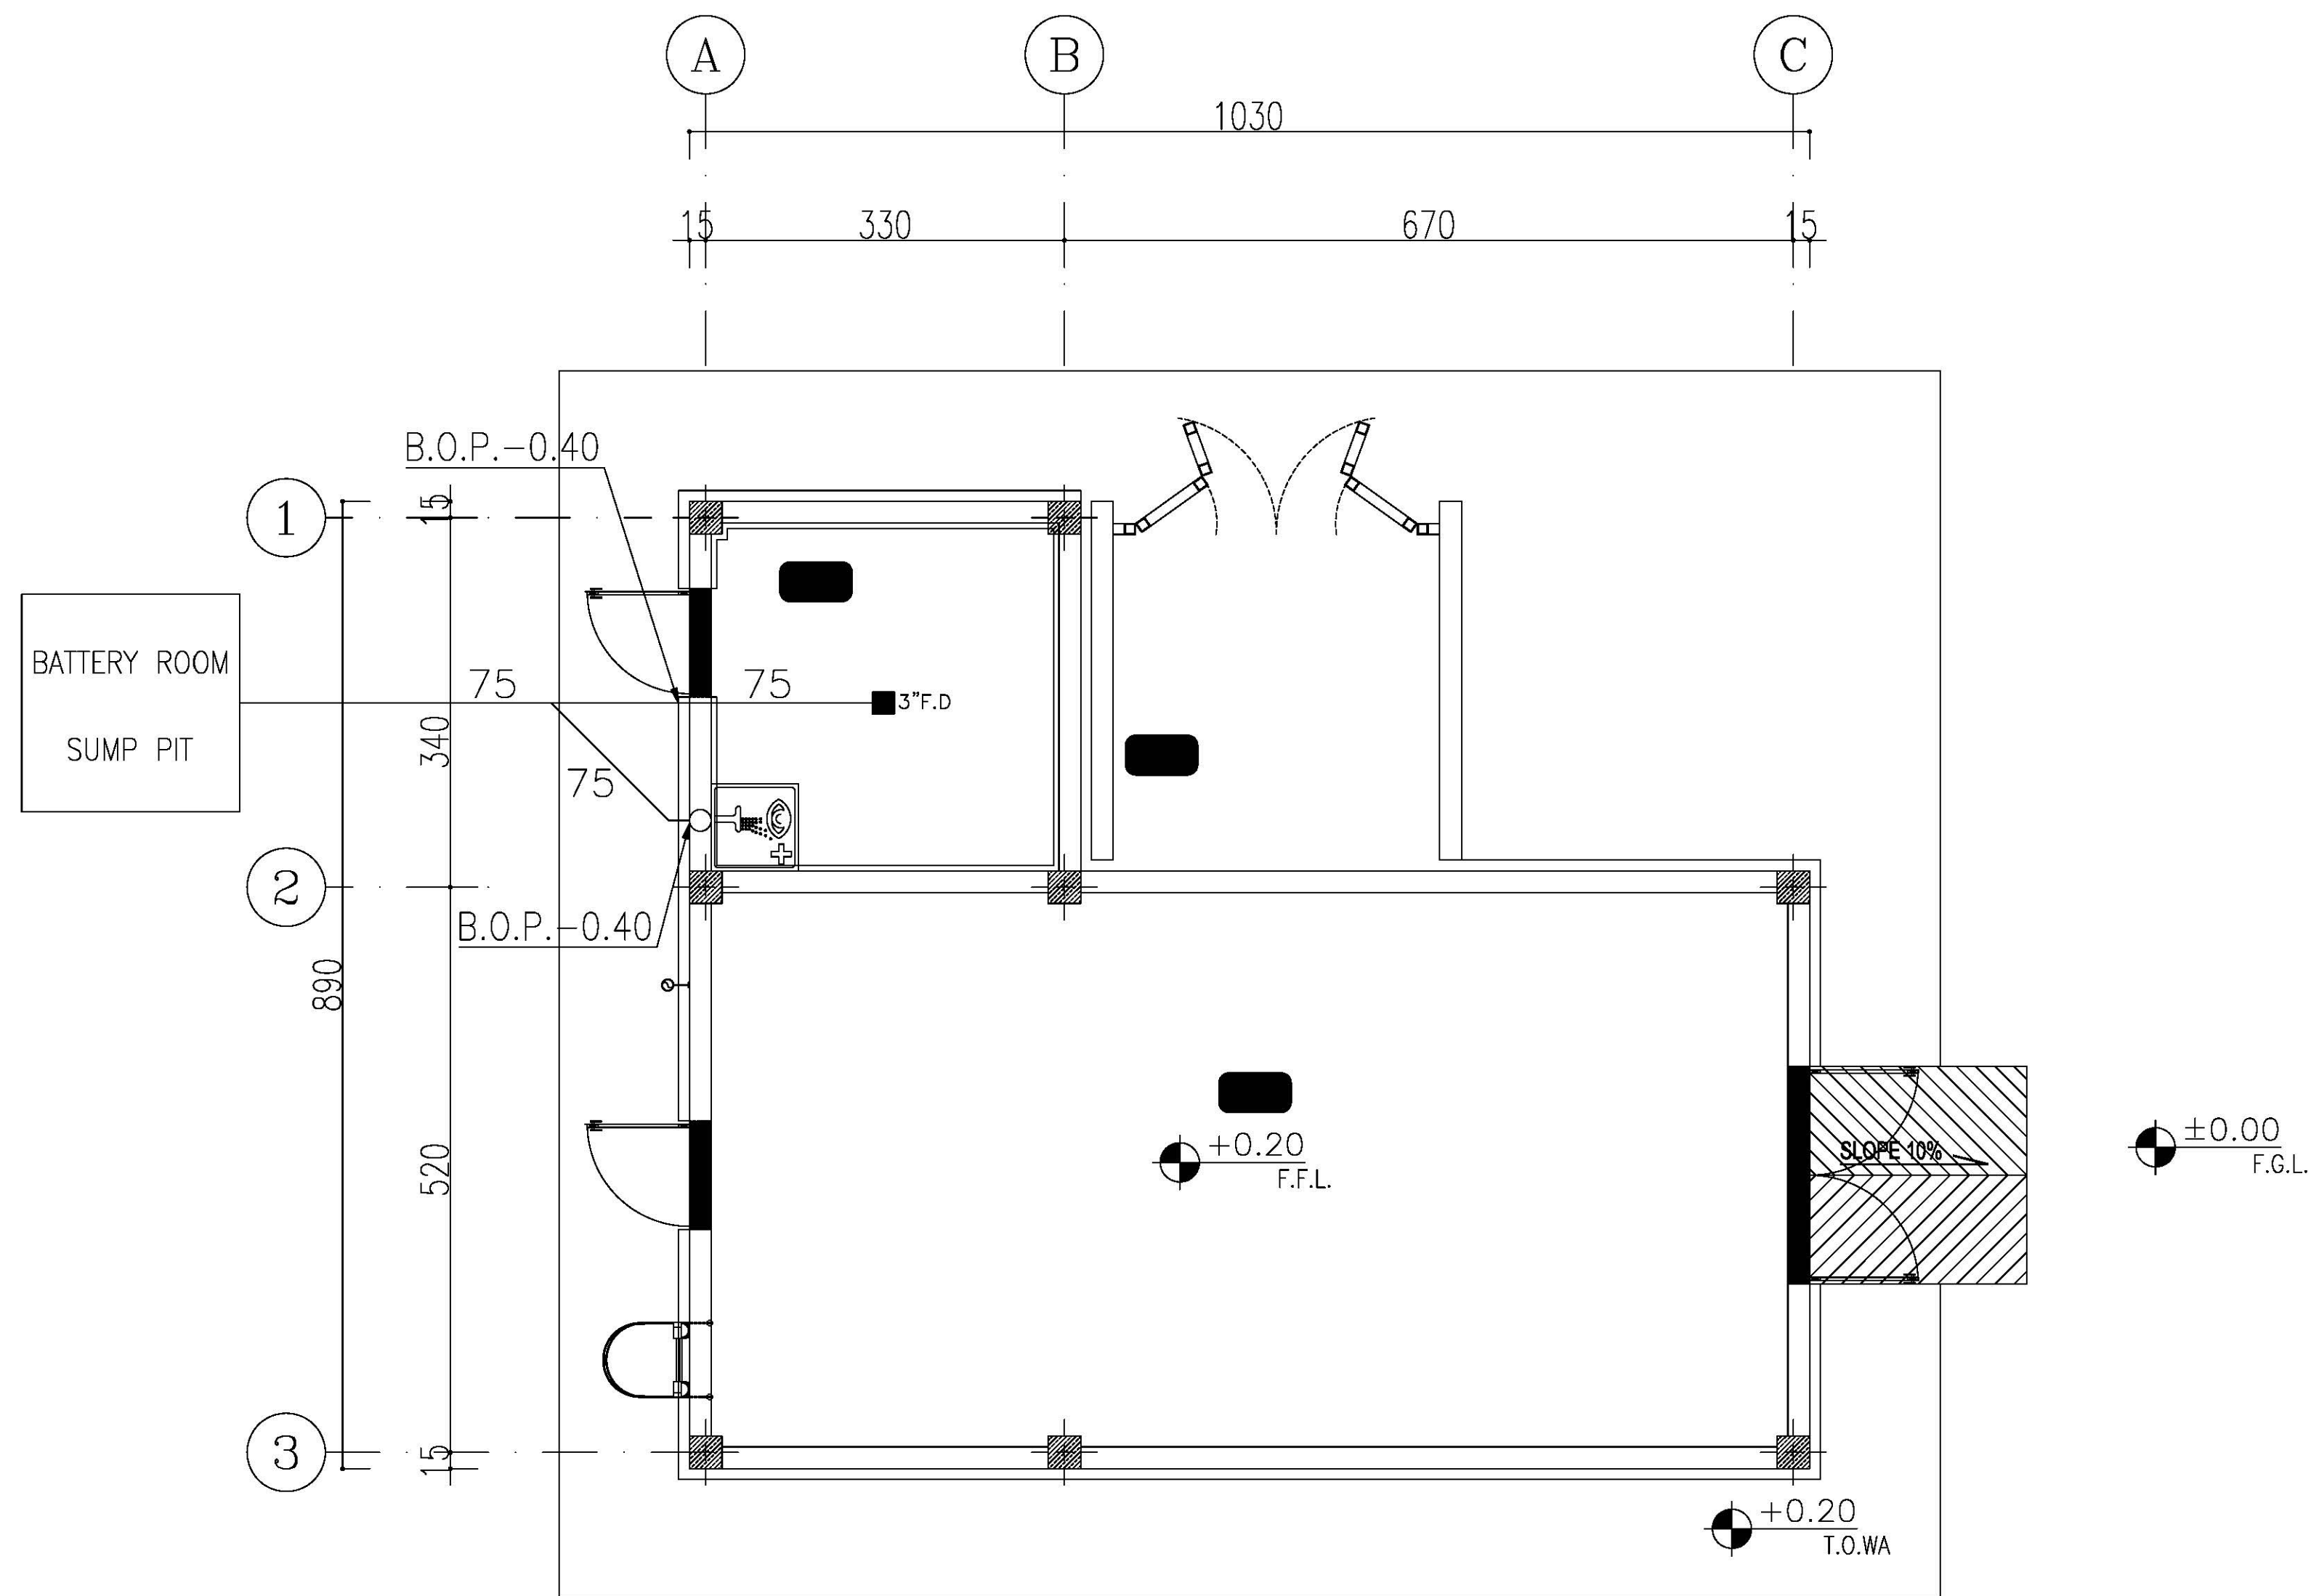
REFERENCE DRAWING	DRG. No.
STANDARD DRAWING FOR HVAC & PLUMBING	BK-GNRAL-PEDCO-000-HV-DW-0001
SYMBOL & LEGEND FOR HVAC & PLUMBING	BK-GNRAL-PEDCO-000-HV-DW-0002

## KEY PLAN

KEY PLAN IS ON HOLD UNTIL THE COMPLETION  
OF WELLS' PLOT PLANS.

[illegible]





SPACE TAG NUMBER

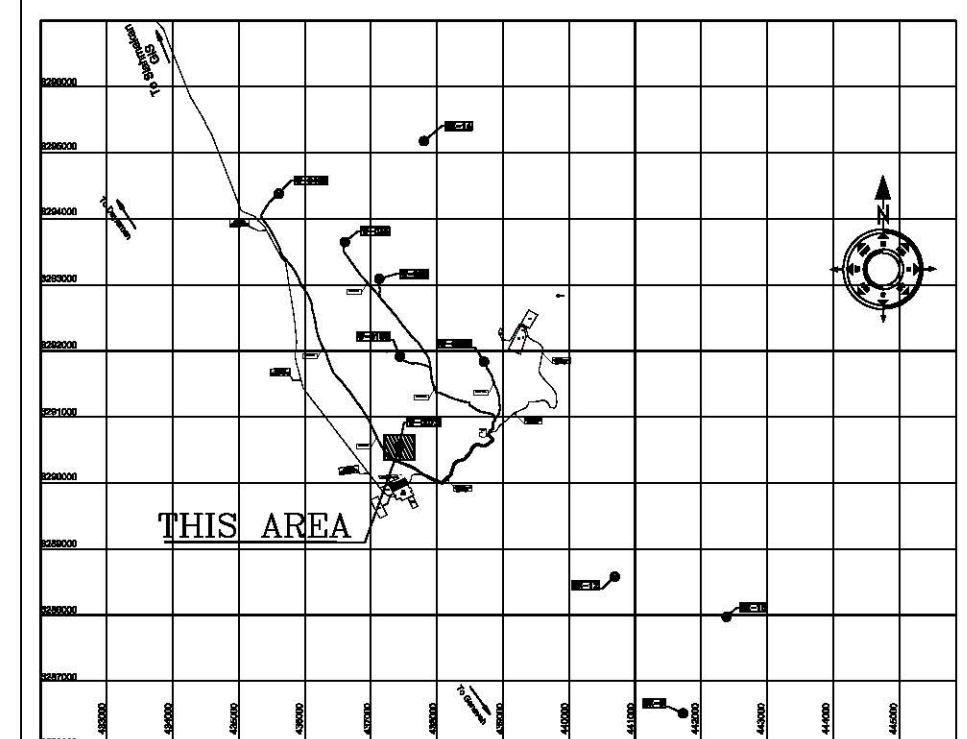
- | NOTES   |
|---|
| 1- DIMENSIONS ARE IN "mm" AND ELEVATIONS IN "m" UNLESS SPECIFIED .<br>2- ALL DIMENSIONS AND ELEVATIONS SHALL BE CHECKED BY THE CONTRACTOR PRIOR TO CONSTRUCTION.<br>3- CONTRACTOR SHALL COMPARE ALL ARCHITECTURAL, MECHANICAL, ELECTRICAL, PIPING AND STRUCTURAL DRAWINGS AND IN CASE OF ANY CONFLICTS OR DISCREPANCY, INFORM THE ENGINEER.<br>4-ALL HVAC WORK SHALL BE DONE IN LINE WITH TECHNICAL SPECIFICATIONS. |

### LEGEND

REFERENCE DRAWING	DRG. No.
STANDARD DRAWING FOR HVAC & PLUMBING	BK-GNRL-PEDCO-000-HV-DW-0001
SYMBOL & LEGEND FOR HVAC & PLUMBING	BK-GNRL-PEDCO-000-HV-DW-0002

## KEY PLAN

KEY PLAN IS ON HOLD UNTIL THE COMPLETION  
OF WELLS' PLOT PLANS.

[illegible]