



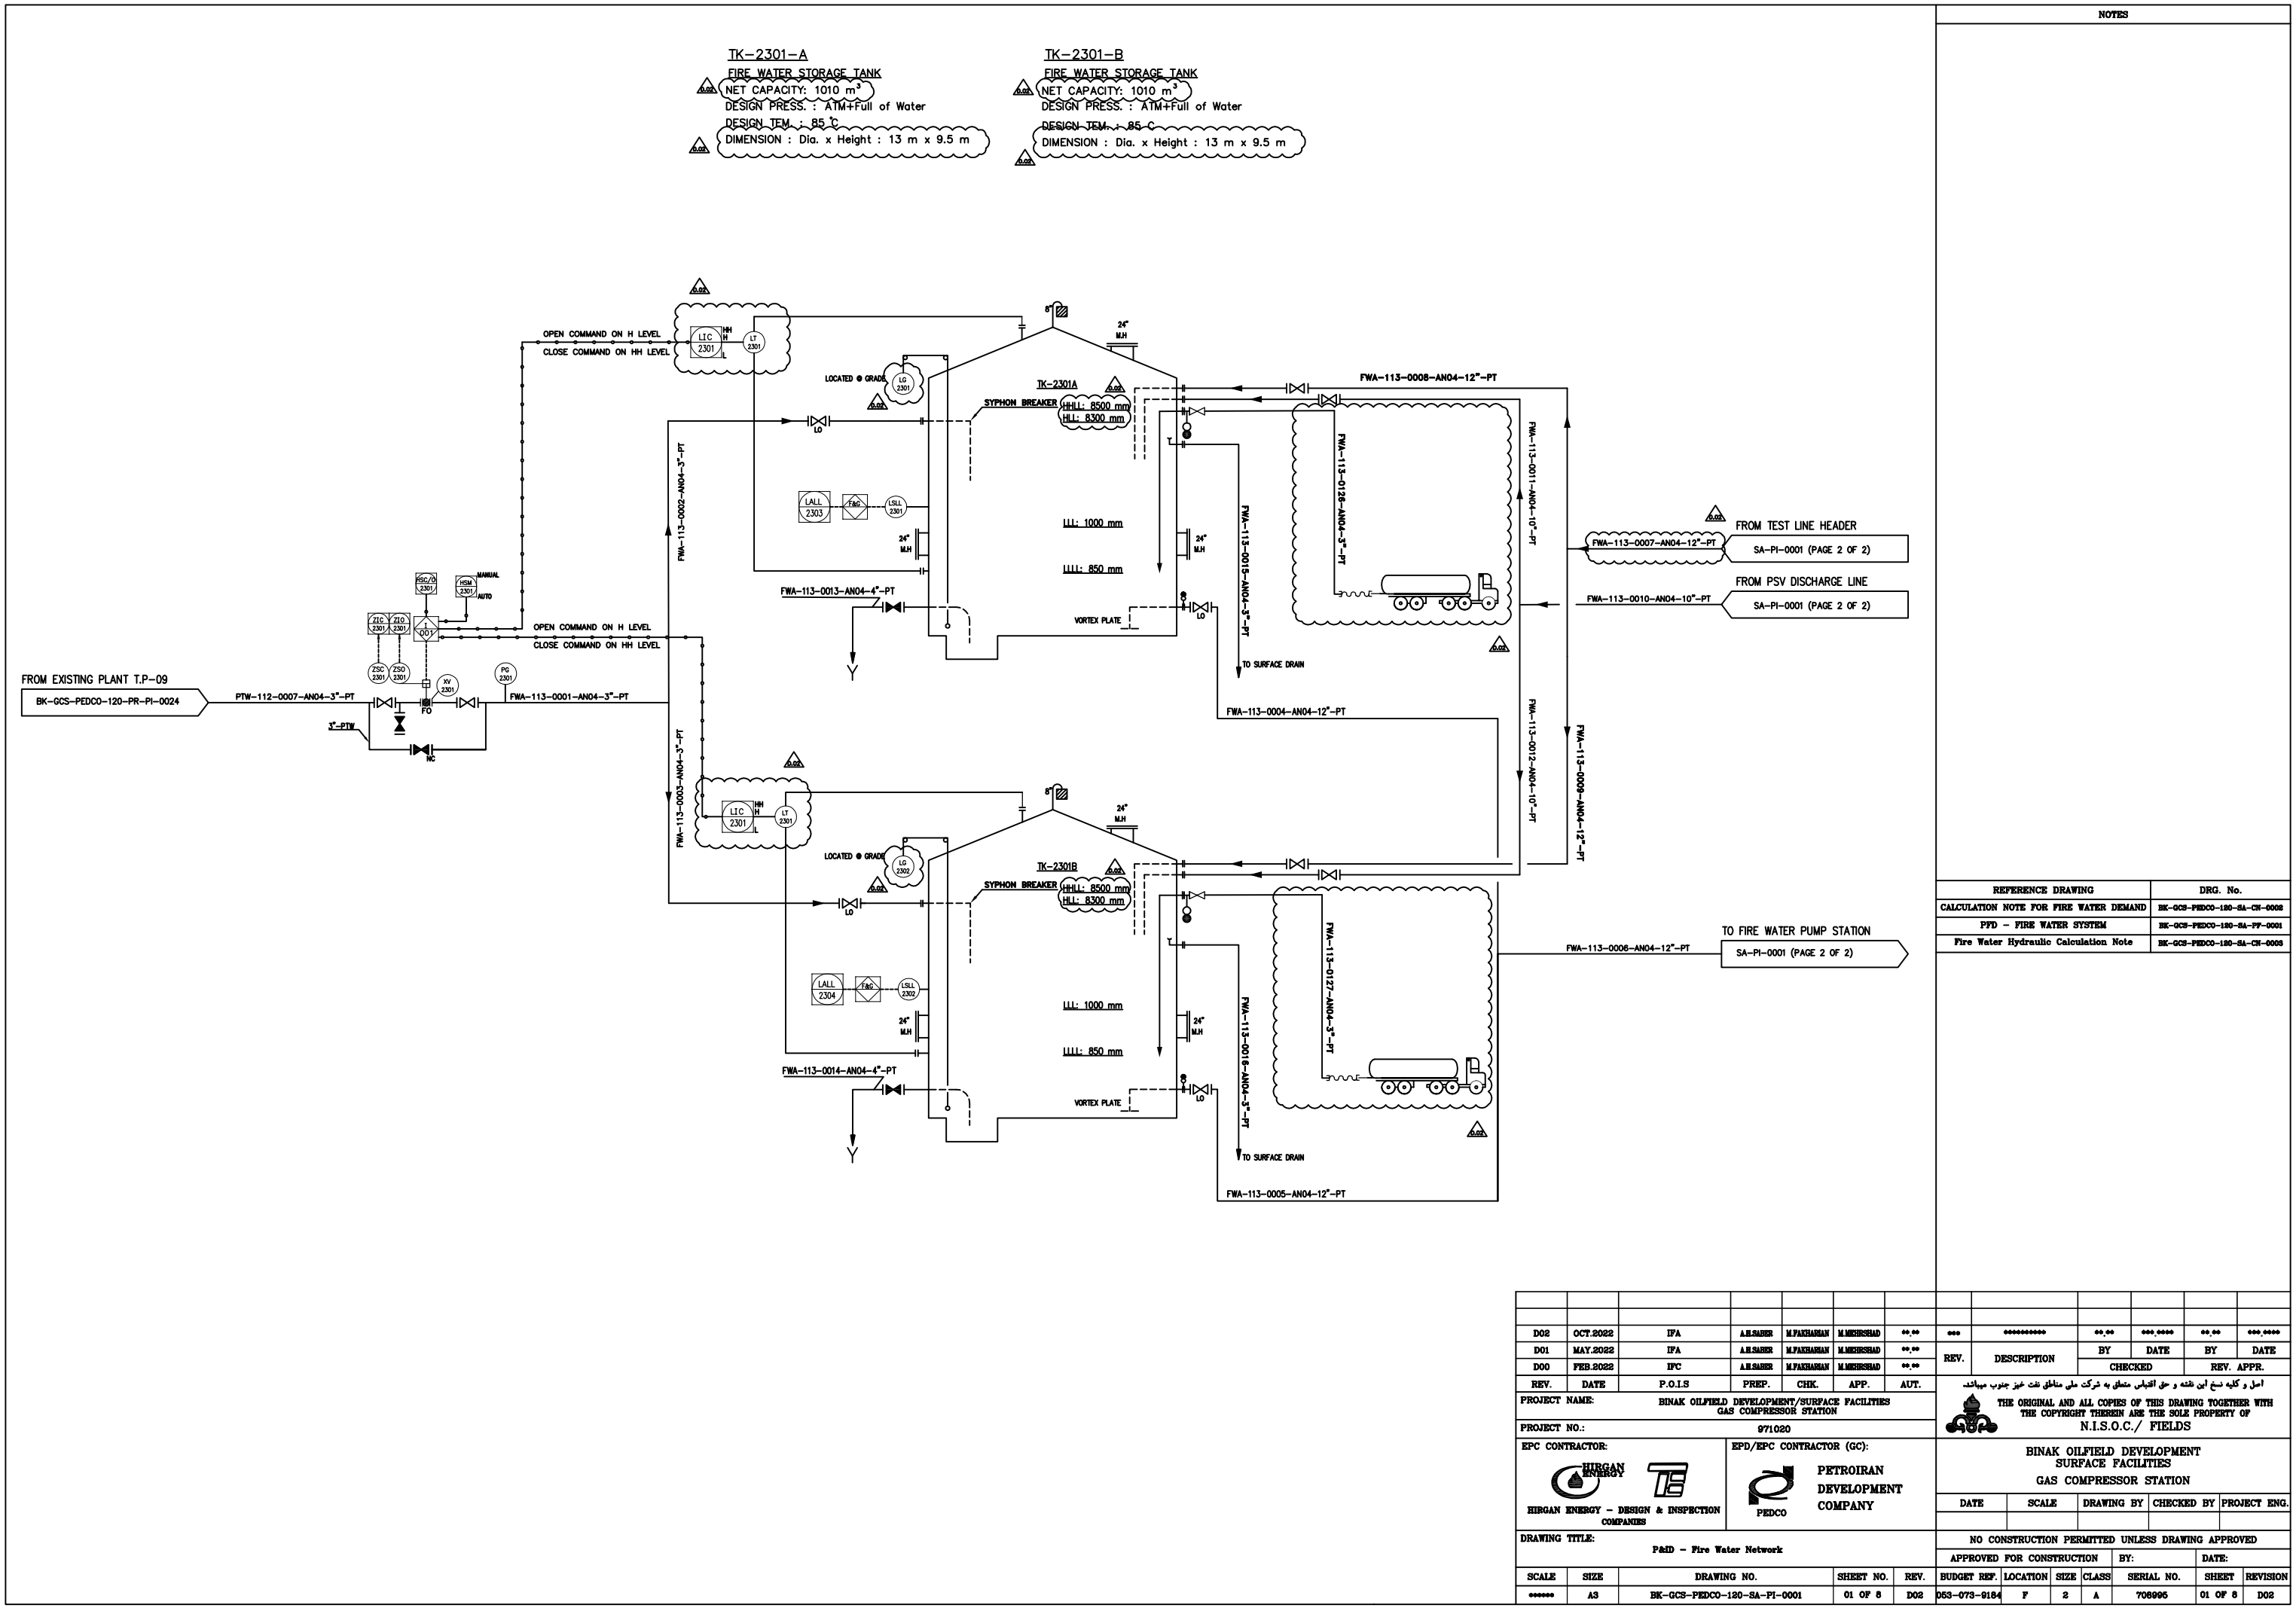

NOTES

REFERENCE DRAWING	DRG. No.
CALCULATION NOTE FOR FIRE WATER DEMAND	BK-GCS-PEDCO-120-SA-CH-0008
PPD - FIRE WATER SYSTEM	BK-GCS-PEDCO-120-SA-PF-0001
Fire Water Hydraulic Calculation Note	BK-GCS-PEDCO-120-SA-CH-0008

--	--	

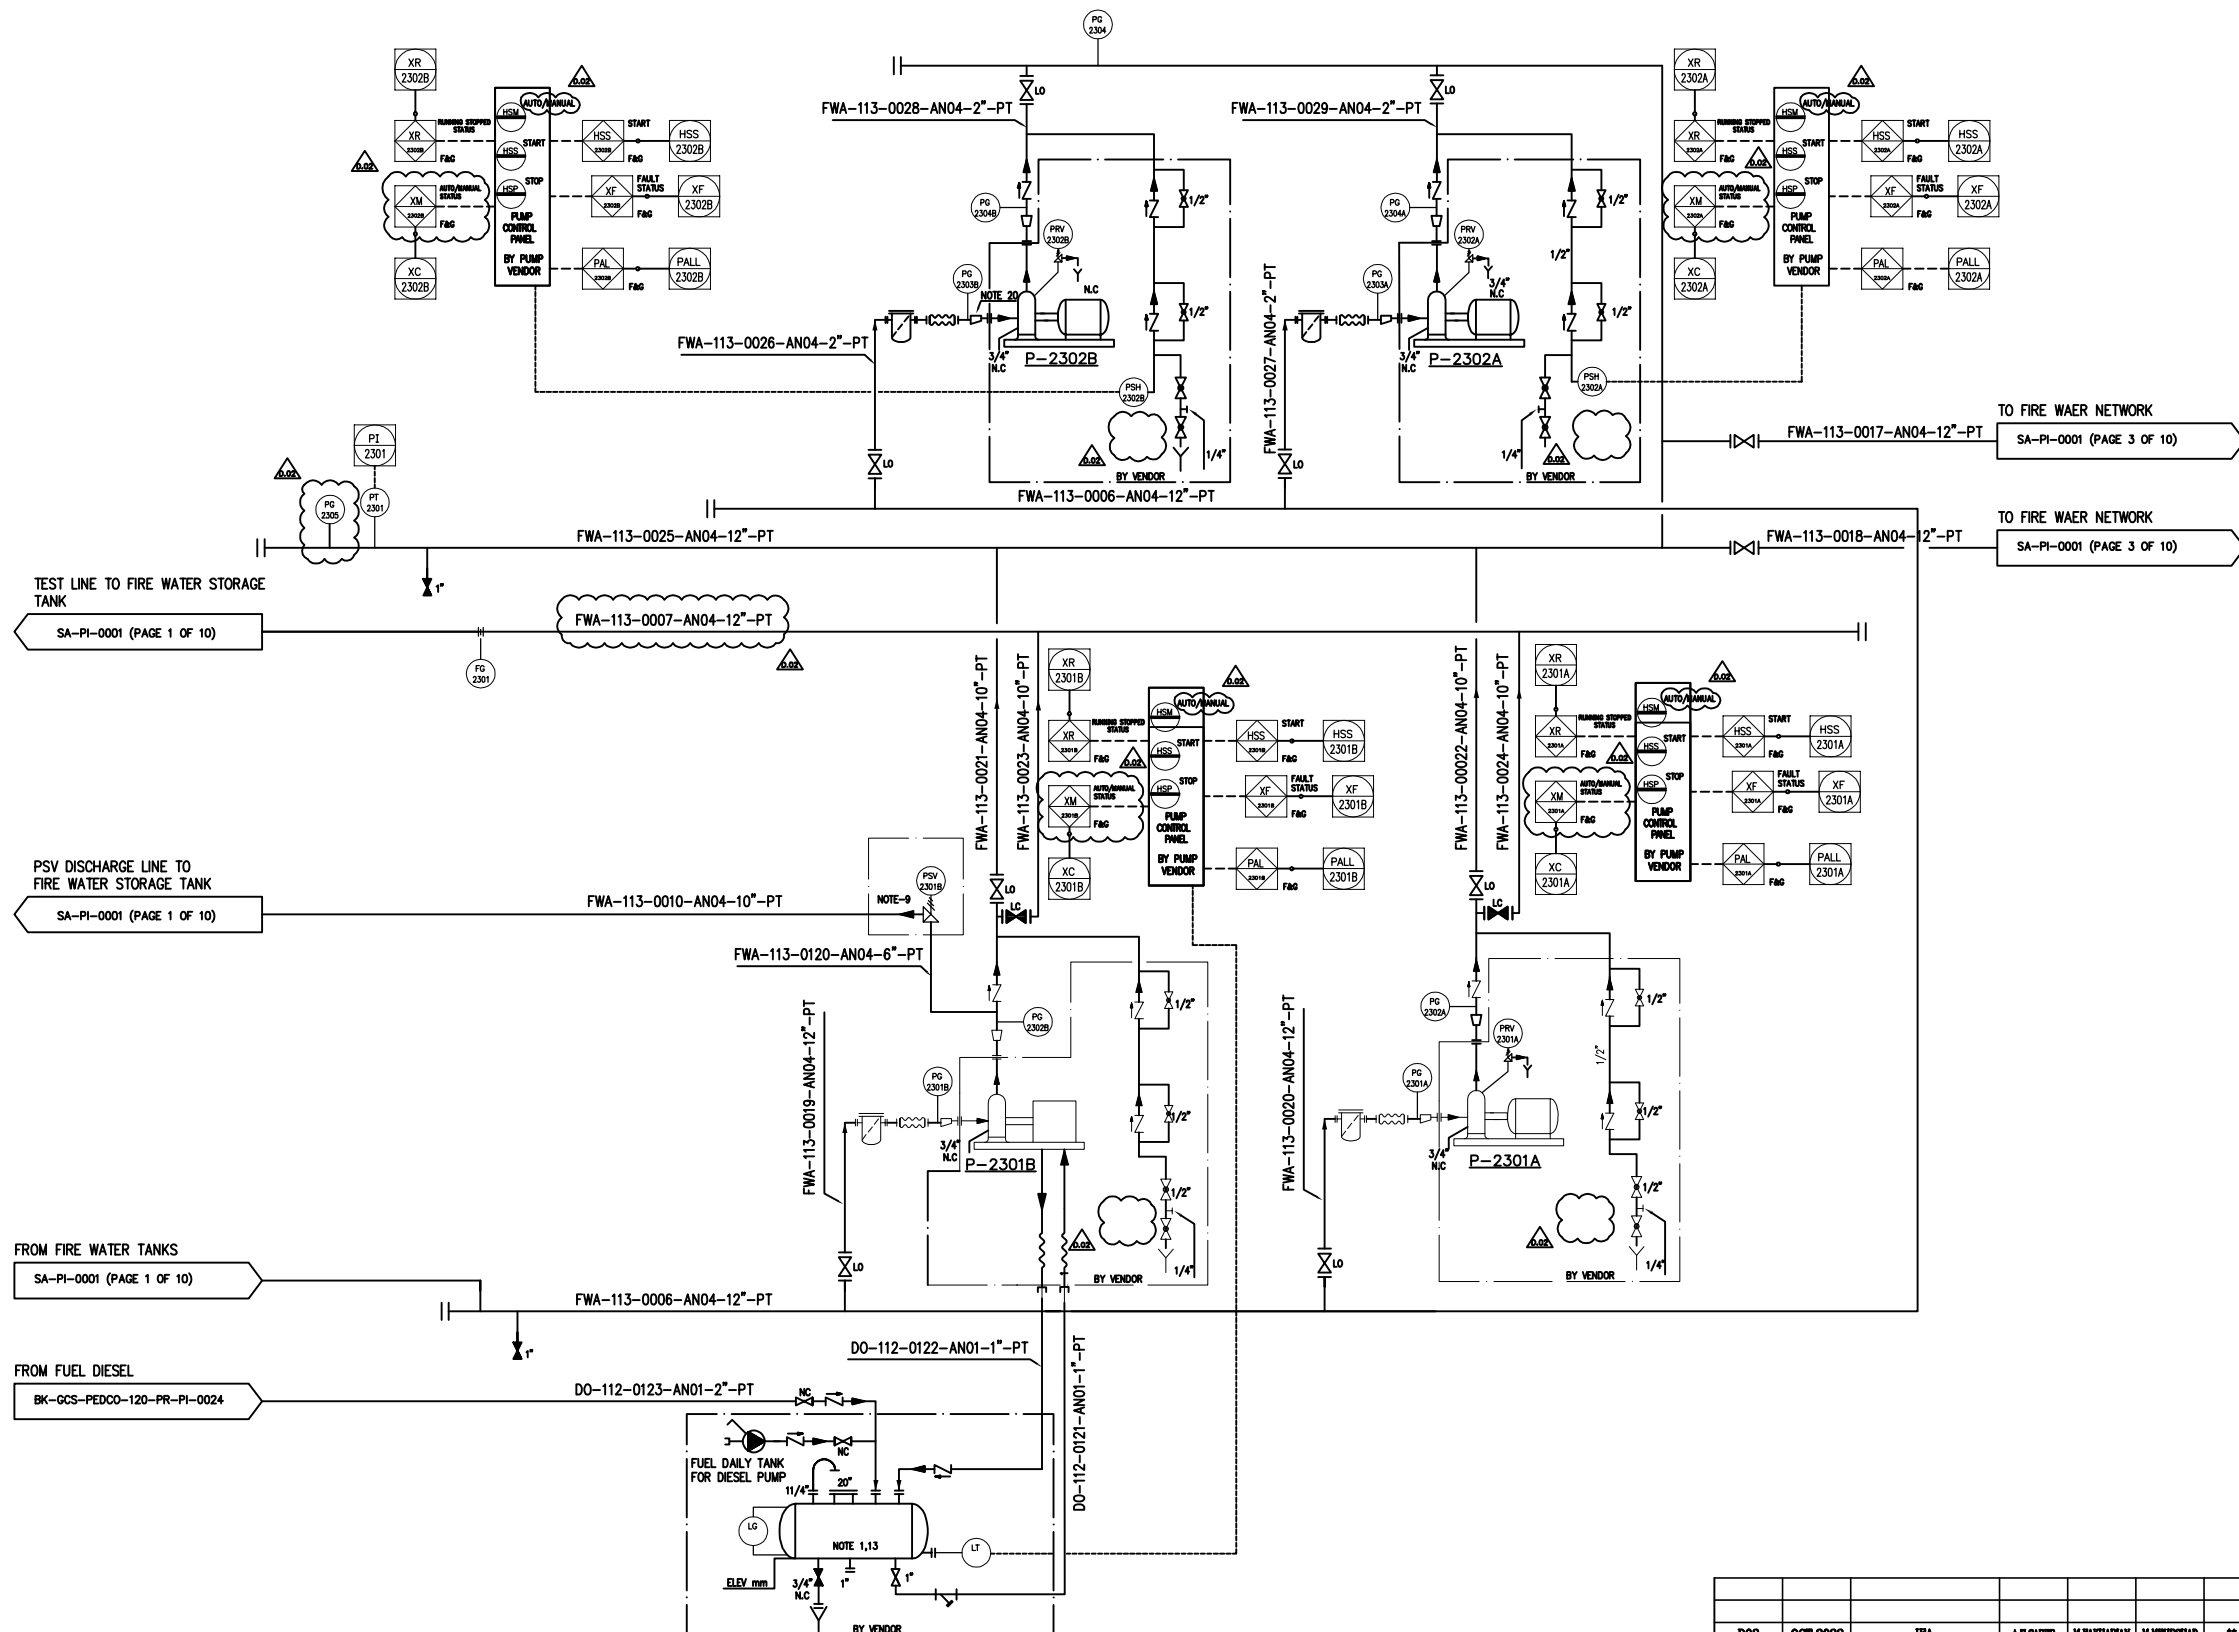


- NOTES**
- 1- THE DIESEL FUEL DAILY TANKS TO HAVE MIN. 24 HOURS DURATION FOR DIESEL ENGINE PUMP. THE ESTIMATED CAPACITY / DIMENSION SHALL BE INSTALLED AT A SAFE DISTANCE FROM THE ENGINE.
 - 2- THE LOCAL INSTRUMENT SHALL BE VISIBLE AT GROUND LEVEL. THE RANGE OF LOCAL "FI" SHALL COVER AT LEAST 175% OF PUMP RATED CAPACITY. SYSTEM SHALL SUPPLIED COMPLETE WITH REQUIRED INSTRUMENTS.
 - 3- THE ELEVATION OF DRUM SHALL BE ADVISED BY DIESEL VENDOR.
 - 4- LOCAL PANEL INFORMATION SHALL BE REPEATED IN F&G PANEL LOCATED IN CONTROL BUILDING/LCR WITH HARDWIRE SIGNAL.
 - 5- THE LOCAL CONTROLLER SHALL BE SUPPLIED BY PUMP VENDOR.
 - 6- PRESSURE-SENSING LINE SHALL BE BRASS, COPPER, OR SERIES 300 STAINLESS STEEL PIPE OR TUBE, AND THE FITTINGS SHALL BE OF 1/2 IN. (15 MM) NOMINAL SIZE. ALSO CHECK VALVES WITH 2.4 MM HOLE DRILLED IN CLAPPER TO BE SUPPLIED BY PUMP VENDOR. SENSING LINE SHALL BE ACCORDING TO NFPA 20.
 - 7- FIRE PUMPS LOCAL PANEL, INDICATIONS AND DEVICES SHALL BE ACCORDING TO NFPA 20.
 - 8- THE SET PRESSURE OF SAFETY VALVE SHALL BE ADJUSTED BY PUMP VENDOR.
 - 9- THE JOCKEY PUMPS SHALL BE CONNECTED TO THE FIRE WATER MAIN HEADER TO CONTROL MAIN RING PRESSURE (ONE WORKING & ONE STANDBY).
 - 10- MINIMUM SIZE OF 1" AUTOMATIC RELIEF VALVE SHALL BE CONSIDERED FOR ELECTRIC FIRE PUMP ACCORDING TO NFPA 20 BY PUMP VENDOR.
 - 11- THE DISTANCE BETWEEN TWO CHECK VALVES SHALL NOT BE LESS THAN 1.5 m.
 - 12- THE DAILY DIESEL FUEL TANK IS IN SCOPE OF FIRE WATER DIESEL PUMP SUPPLIER.
 - 13- THE TYPE OF SUCTION VALVES, DISCHARGE VALVES OF PUMPS AND ISOLATION VALVES ON MAIN HEADER SHALL BE INDICATING TYPE WITH LOCKING DEVICE.
 - 14- IN THE CASE OF PUMP START FAIL THE NEXT PUMP SHALL START AUTOMATICALLY.
 - 15- TIME CONTROLLERS ARE USED TO MAKE A TIME DELAY BEFORE PUMP START COMMANDS THAT ARE CAUSED BY TRANSIENT PRESSURE FLUCTUATIONS.
 - 16- THE JOCKEY PUMP STOP POINT SHOULD EQUAL THE PUMP CHURN PRESSURE PLUS THE MINIMUM STATIC SUPPLY PRESSURE. START POINT SHOULD BE AT LEAST 0.68 BAR LESS THAN STOP POINT.
 - 17- FIRST STAGE FIRE PUMP START POINT SHOULD BE 0.34 BAR LESS THAN NETWORK WORKING PRESSURE.
 - 18- MAIN RESERVE SELECTION SWITCH SHALL BE CONSIDERED ONLY IN ONE OF THE JOCKEY PUMP PANEL.
 - 19- PUMPS INLET AND OUTLET REDUCER SIZE SHALL BE FINALIZED AFTER RECEIVING PUMP VENDOR DATA.
 - 20- ALL PUMPS SHALL BE ACCORDING TO NFPA 20 TYPE.
 - 21- THE JOCKEY PUMP START AND STOP POINT ARE 6 AND 8 BARG RESPECTIVELY.
 - 22- THE SECOND JOCKEY PUMP START POINT IS 5 BARG.
 - 23- THE ELECTRICAL FIRE PUMP START POINT IS 4 BARG.
 - 24- THE DIESEL FIRE PUMP WILL BE STARTED @ 3 BARG, OR IF THE DISCHARGE HEADER PRESSURE DOESN'T REACH TO 10 BARG, AFTER 20 SECONDS.
 - 25- PRESSURE SWITCH ACTUATION AT THE LOW ADJUSTMENT SETTING SHALL INITIATE THE PUMP STARTING SEQUENCE IF THE PUMP IS NOT ALREADY IN OPERATION ON EACH CONTROL PANEL.

REFERENCE DRAWING	DRG. No.
CALCULATION NOTE FOR FIRE WATER DEMAND	BK-GCS-PEDCO-120-SA-CH-0008
PPD - FIRE WATER SYSTEM	BK-GCS-PEDCO-120-SA-PF-0001
Fire Water Hydraulic Calculation Note	BK-GCS-PEDCO-120-SA-CH-0008

P-2301A FIRE WATER ELECTRIC PUMP TYPE : CENTRIFUGAL RATED CAPACITY : 454.2 M3/hr DIFF. PRESS. : 10.3 BAR (NOTE 21)	P-2301B FIRE WATER DIESEL PUMPS TYPE : CENTRIFUGAL RATED CAPACITY : 454.2 M3/hr DIFF. PRESS. : 10.3 BAR (NOTE 21)	P-2302 A/B FIRE WATER JOCKEY PUMPS TYPE : CENTRIFUGAL RATED CAPACITY : 15 M3/hr DIFF. PRESS. : 10.3 BAR (NOTE 21)
---	--	--

	</
--	--	----

NOTES

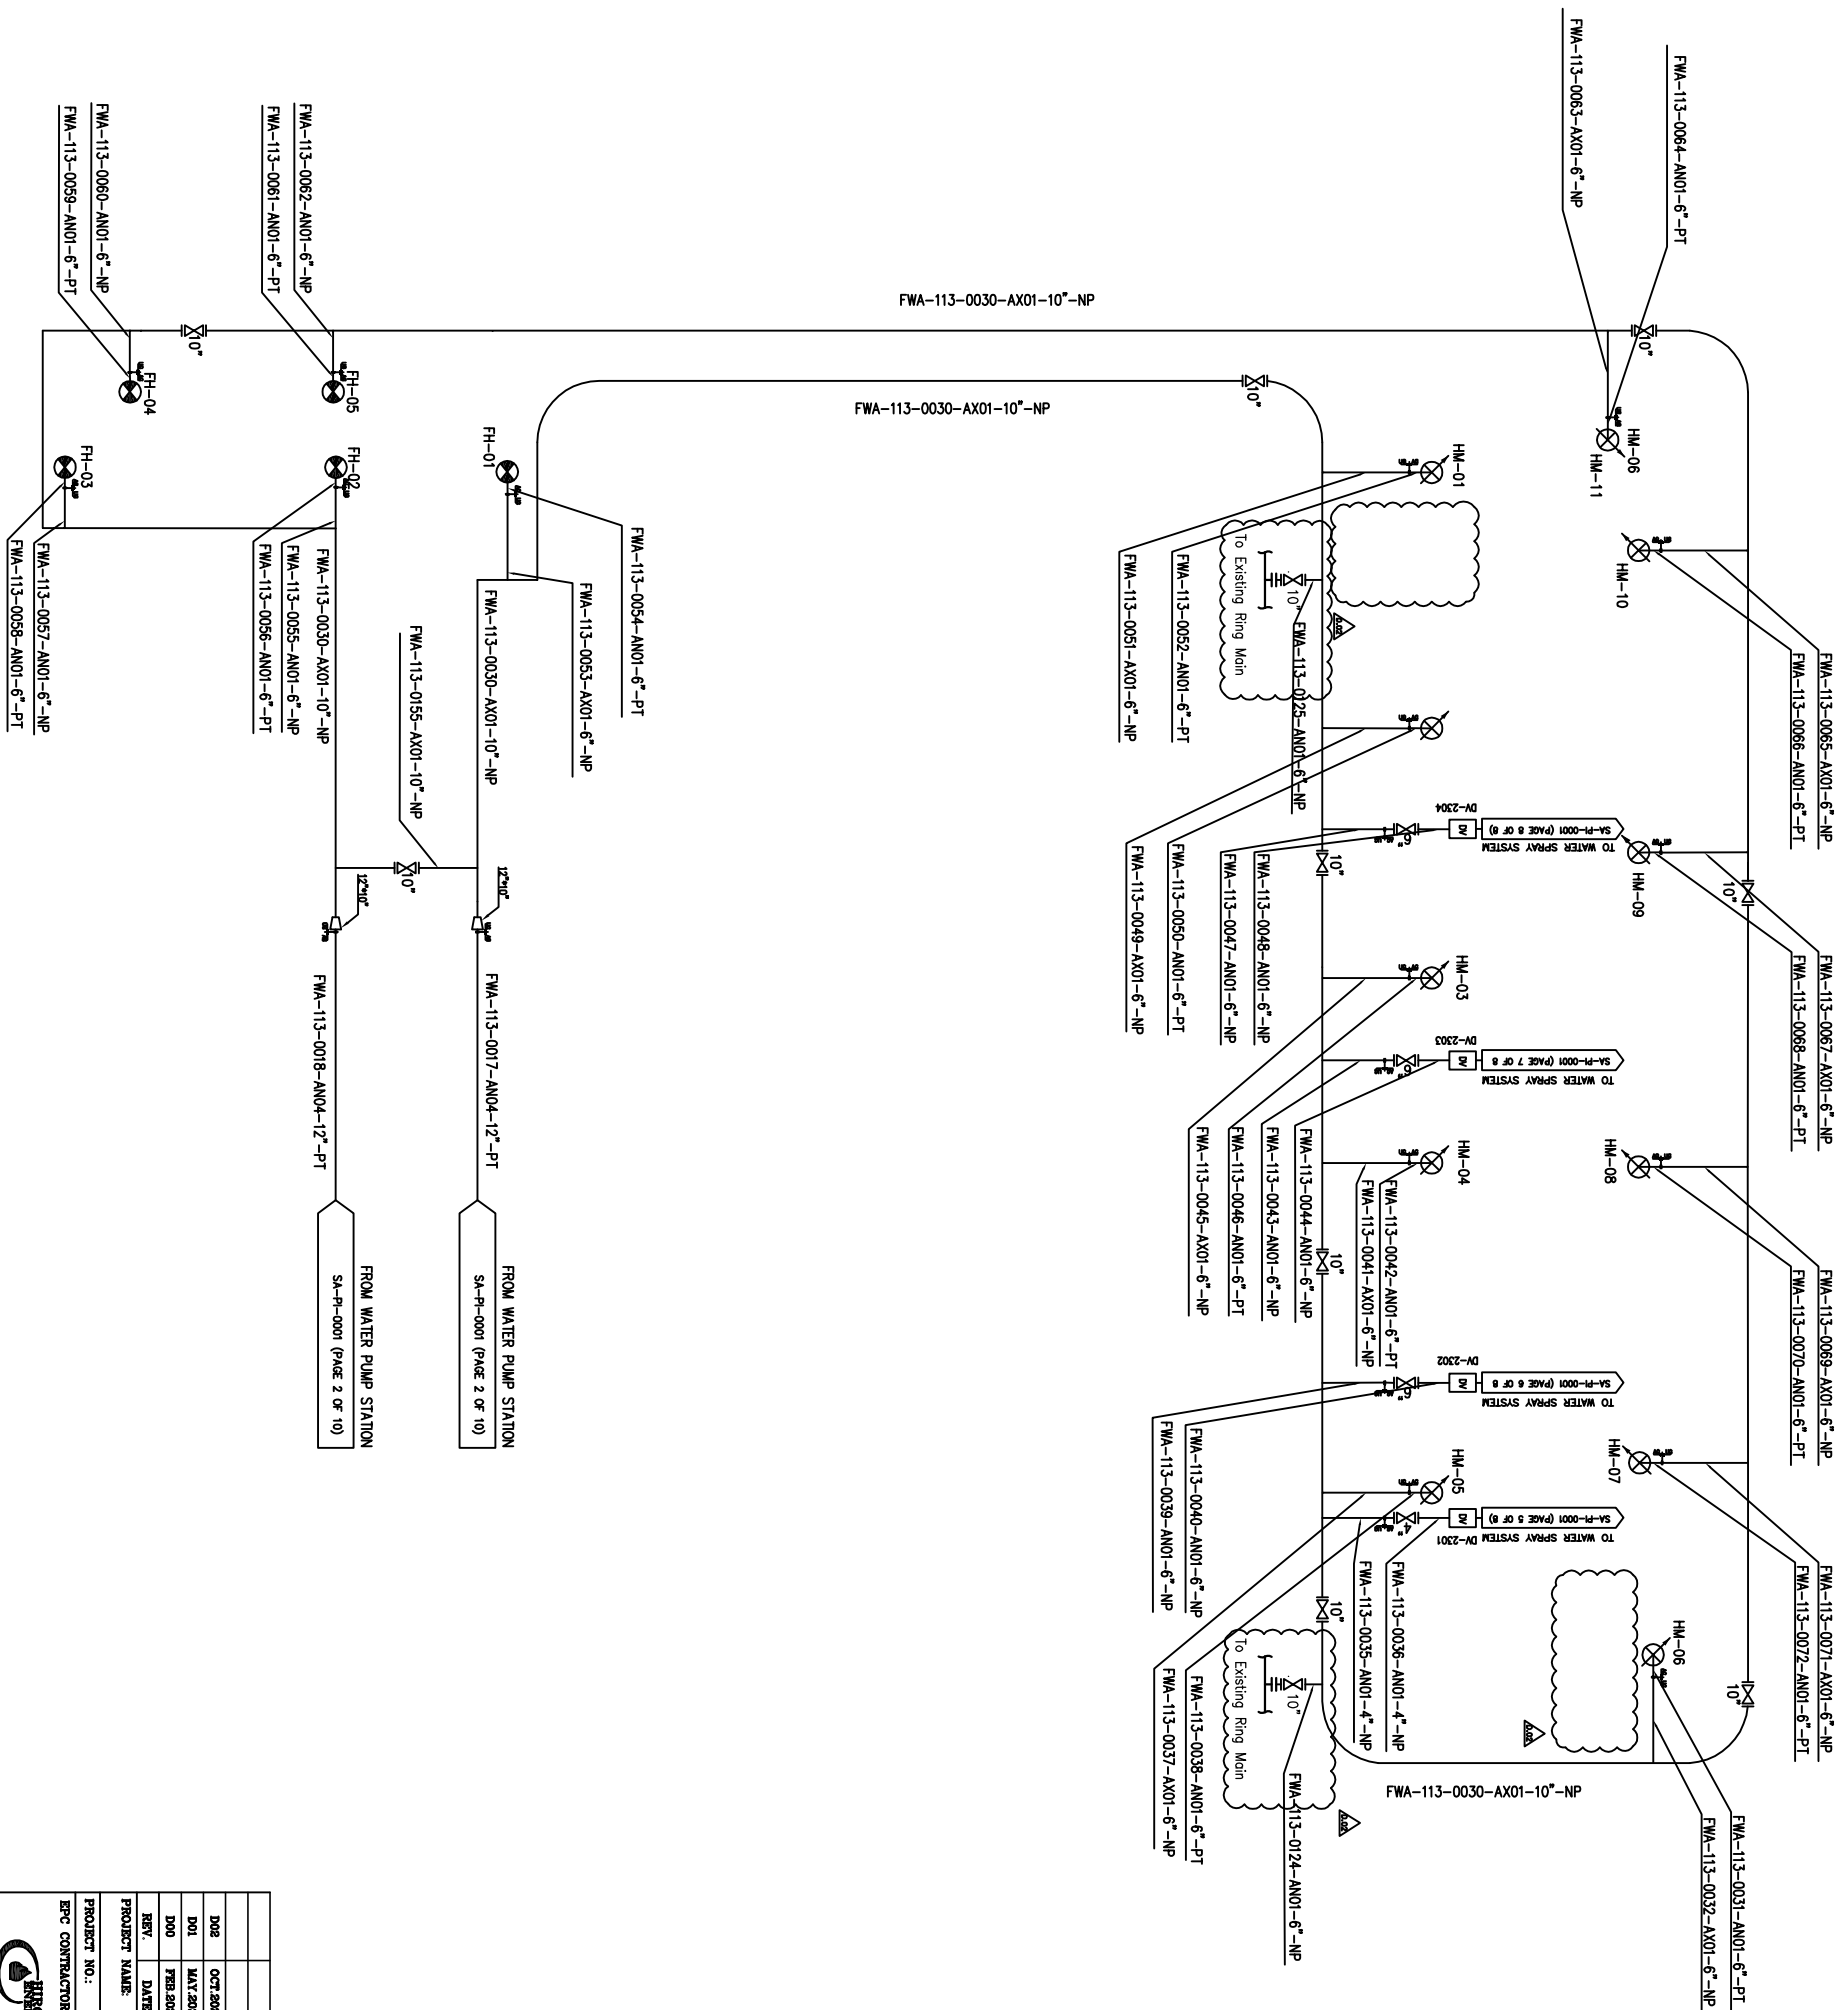

REFERENCE DRAWING	DWG. No.
CALCULATION NOTE FOR FIRE WATER DEMAND	HC-003-FIREDC-100-04-CI-0002
PPD – FIRE WATER SYSTEM	HC-003-FIREDC-100-04-77-0001
Fire Water Hydraulic Calculation Note	HC-003-FIREDC-100-04-CI-0005


[illegible]


NOTES

1- TO BE USED FOR FLUSHING AND DRAIN PURPOSE.

DELUGE VALVE DETAILS				
DELUGE NO.	SIZE	FLOW RATE(M3/HR)	COVERED EQUIPMENT NO.	
DV-2301	4	150	V-2104	
			V-2105	
DV-2302	6	155	P-2101 A/B	
			C-2101 & 2102 A	
			V-2101 A	
DV-2303	6	155	V-2102 A	
			C-2101 & 2102 B	
			V-2101 B	
DV-2304	6	161	C-2101 & 2102 C	
			V-2101 C	
			V-2102 C	
			V-2102 C	
			V-2103	

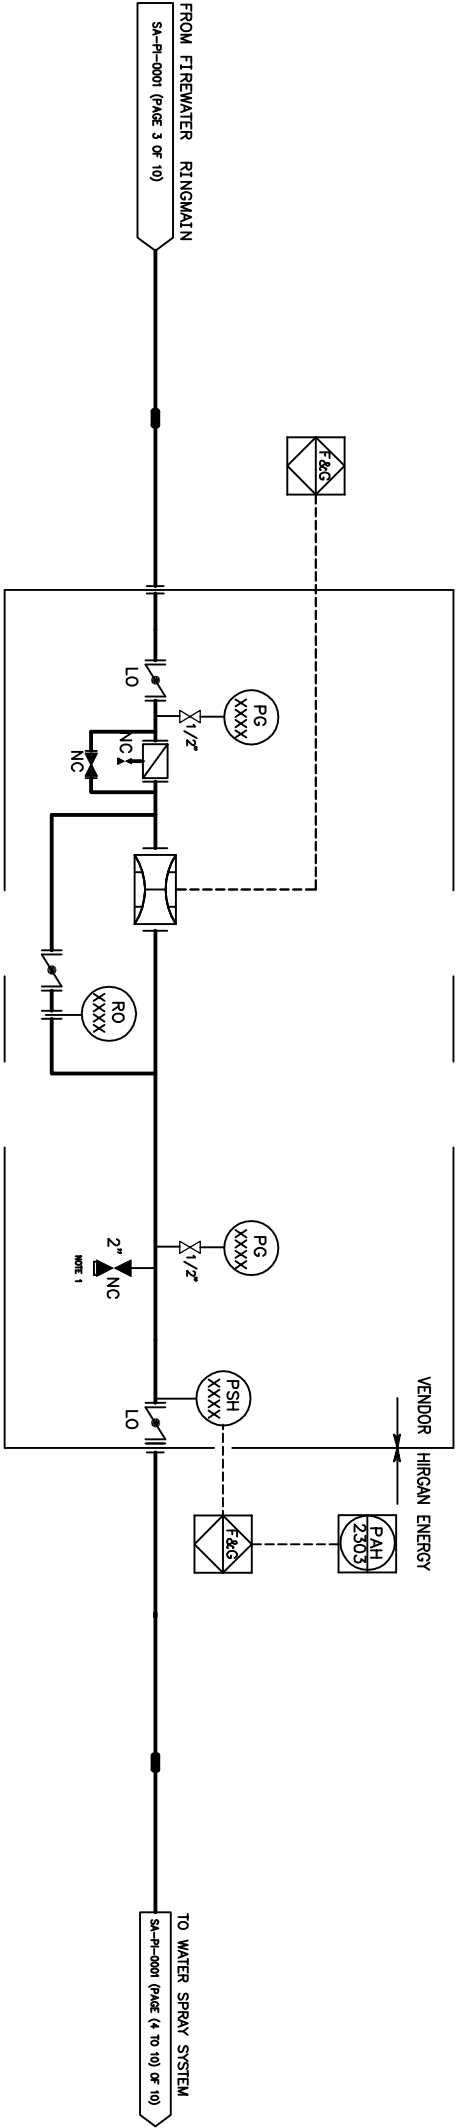

DV-23XX

REFERENCE DRAWING		DRG. No.
CALCULATION NOTE FOR FIRE WATER DEMAND		HC-QCS-PMCO-180-SL-QS-0008
PTD - FIRE WATER SYSTEM		HC-QCS-PMCO-180-SL-QS-0001
Fire Water Hydraulic Calculation Note		HC-QCS-PMCO-180-SL-QS-0003

DO2	OCT 2022	IFA	ALABRER	W/ABRAMAN	W/ABRSHAD	00.00	00.00	00.00	00.00
DO1	MAY 2022	IFA	ALABRER	W/ABRAMAN	W/ABRSHAD	00.00	00.00	00.00	00.00
DO0	FEB 2022	IFC	ALABRER	W/ABRAMAN	W/ABRSHAD	00.00	00.00	00.00	00.00
REV.	DATE	FOI IS	PREP.	CHK.	APP.	AUT.			

PROJECT NAME: BINAQ OILFIELD DEVELOPMENT/SURFACE FACILITIES

GAS COMPRESSOR STATION

PROJECT NO.:

971020

EPC CONTRACTOR:

EPD/EPC CONTRACTOR (GC):





