
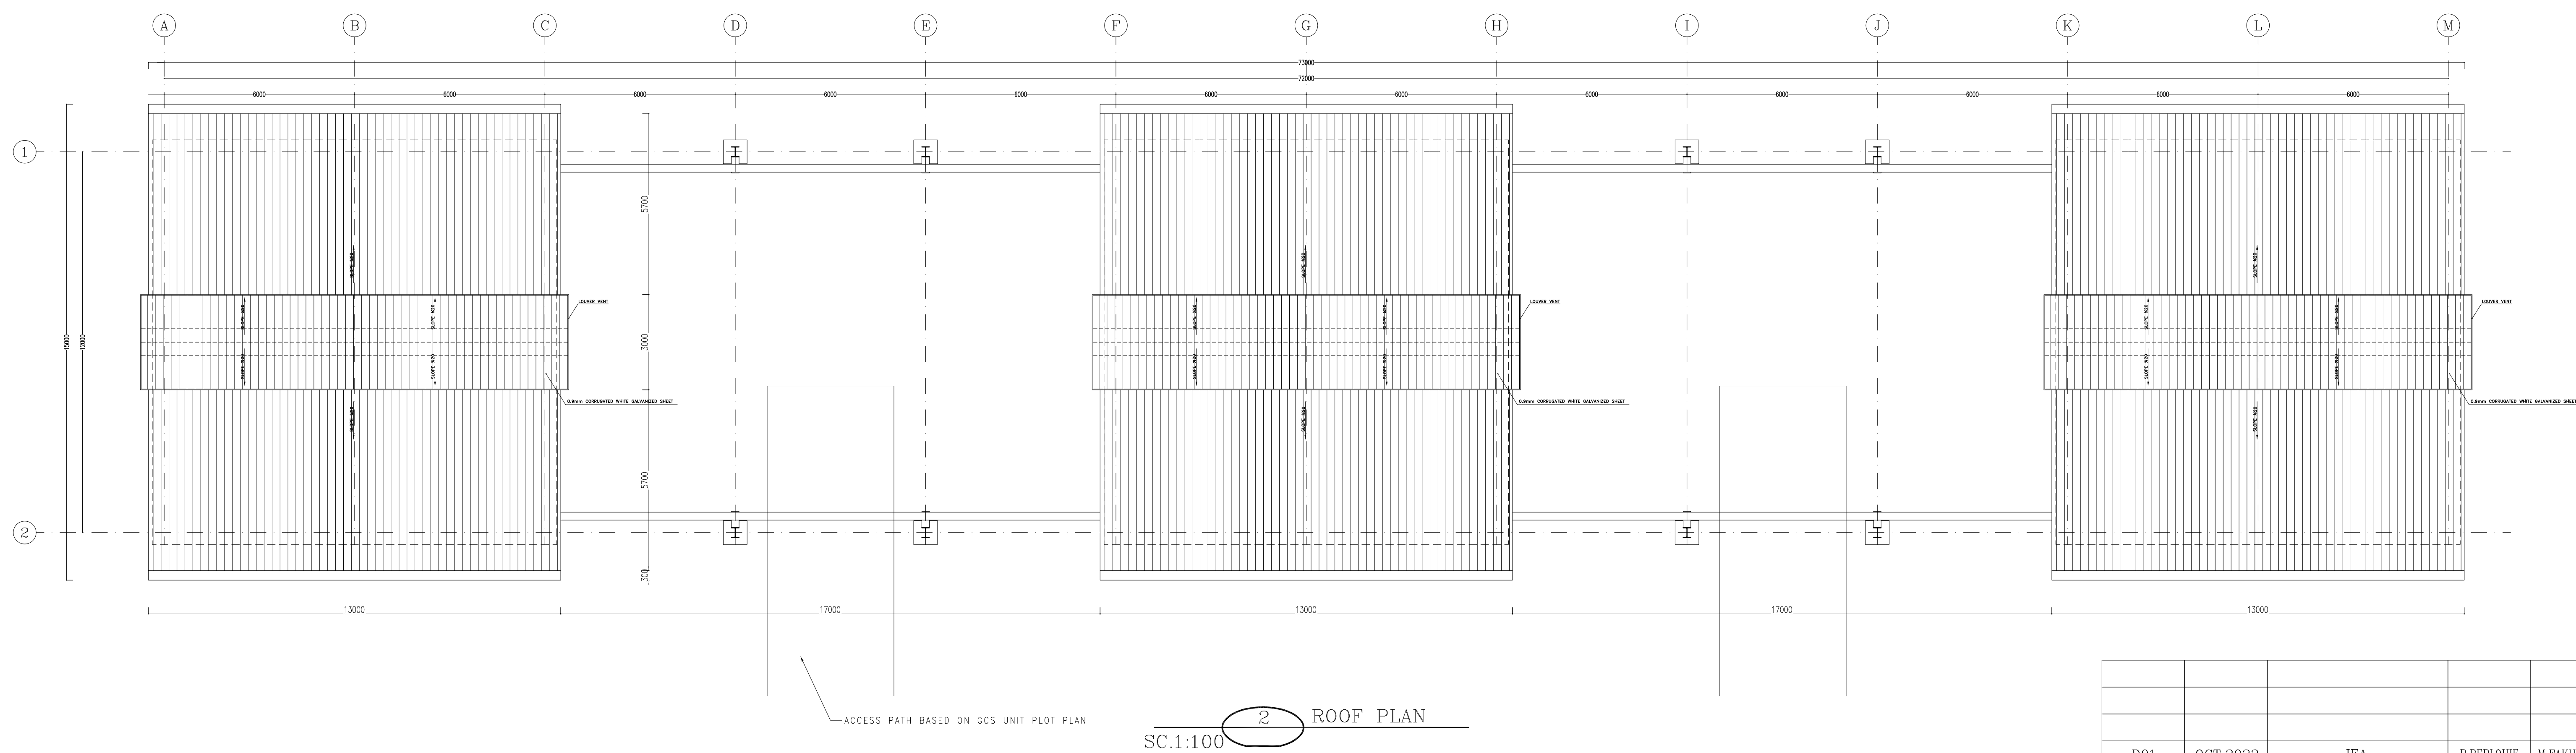
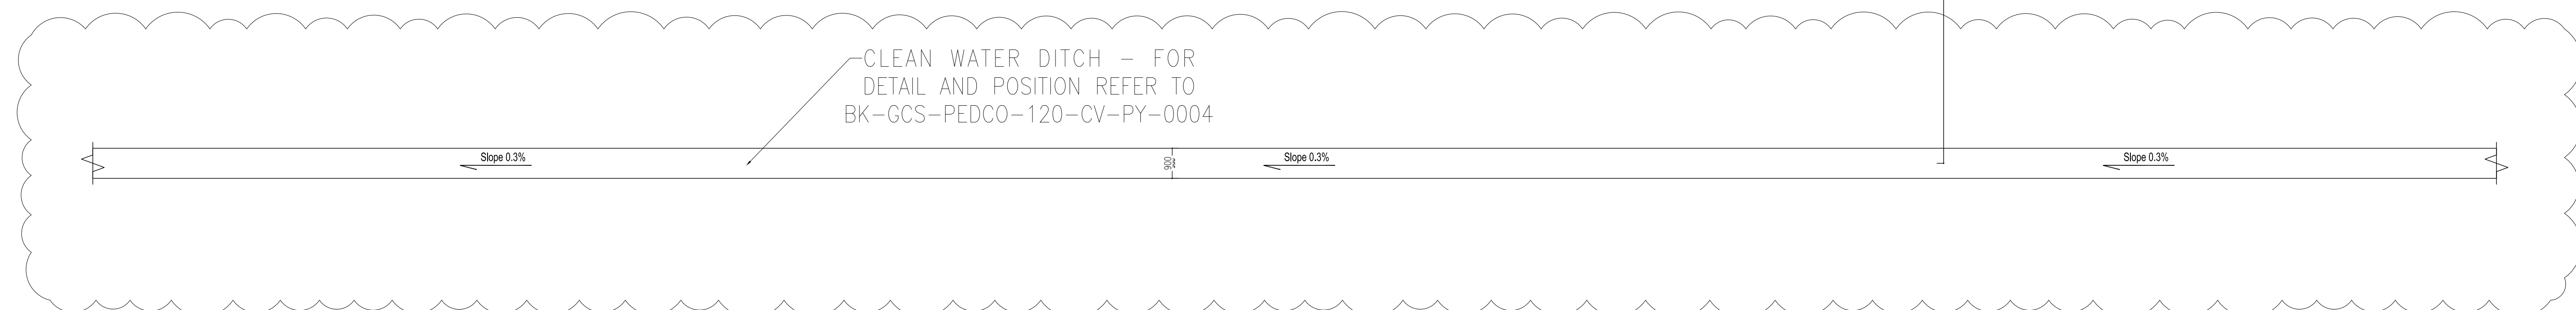
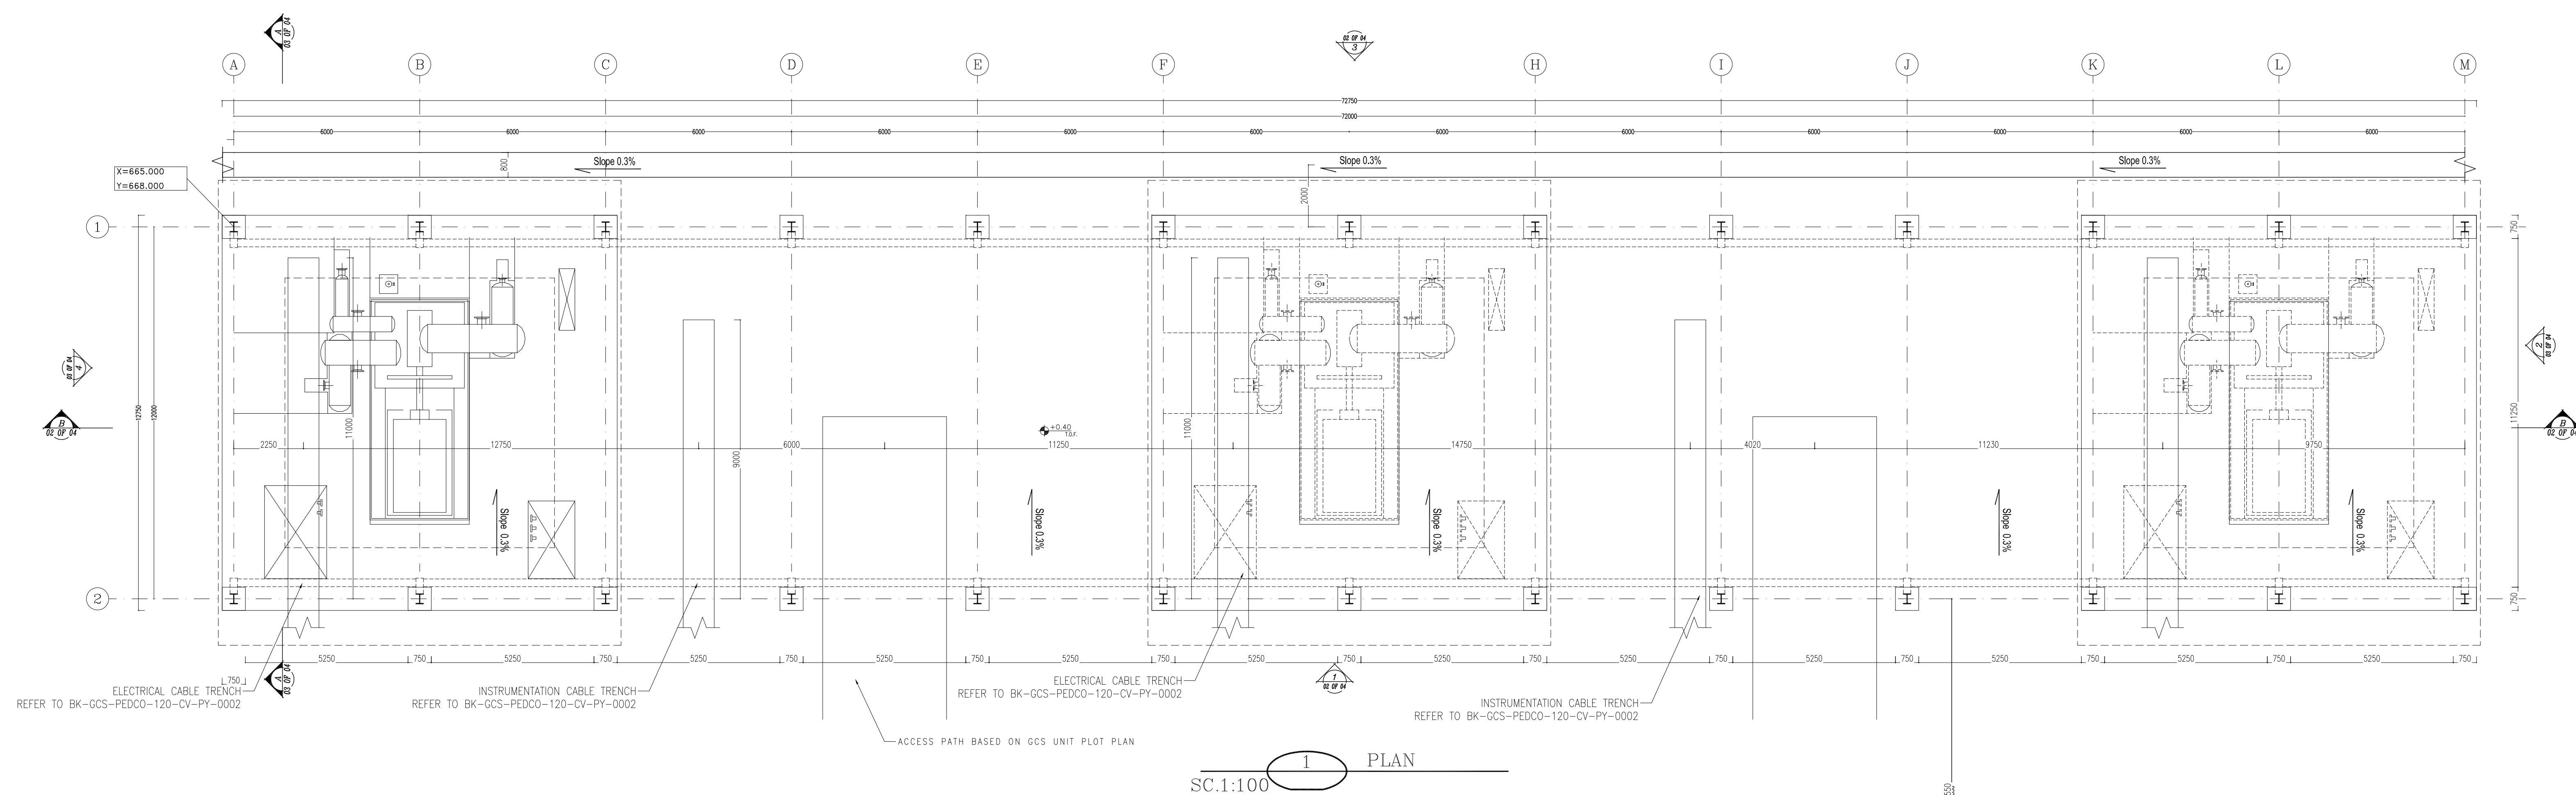
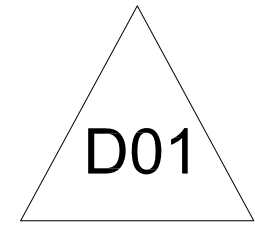
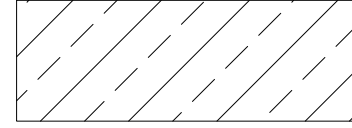


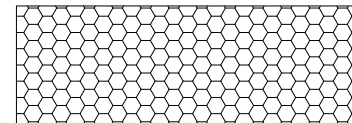




NOTES

1. ALL DIMENSIONS ARE IN MILLIMETER & ALL ELEVATIONS ARE IN METER.
2. ALL DIMENSIONS AND ELEVATIONS SHALL BE CHECKED BY THE CONTRACTOR PRIOR TO CONSTRUCTION.
3. CONTRACTOR SHALL COMPARE ALL ARCHITECTURAL, MECHANICAL, ELECTRICAL, PIPING AND STRUCTURAL DRAWINGS AND IN CASE OF ANY CONFLICTS OR DISCREPANCY, INFORM THE ENGINEER.
4. ALL MATERIALS ARE SELECTED FROM THE MARKET OF BEST QUALITY AND MUST BE APPROVED BY THE CLIENT.
5. ALL OPENINGS FOR PIPING/CABLES AND HANG OPENINGS SHALL BE CONSIDERED AS PER RELATED DRAWINGS BEFORE CONSTRUCTION.
6. I.P.P. (X=500) CORRESPONDS TO +11.20 (M.S.L.)
 LOCAL (X=500,Y=500) CORRESPONDS TO (4378B47E, 3289757.47N)
7. PAVING OF FINISH FLOOR SHALL BE CONSTRUCTED AFTER CONSTRUCTION OF INTERNAL FOUNDATIONS, PIPE SUPPORTS AND CABLE TRENCHES.

LEGEND			
CONCRETE WALL OR CEILING			
GRAVEL (10 cm)			
T.O.SHE.	TOP OF SHELTER	B.O.PIT	BOTTOM OF PIT
F.FL.	FINISHED FLOOR	F.G.L.	FINISHED GRADING LEVEL
T.O.WA	TOP OF WALKWAY	T.O.Pav.	TOP OF PAVING
T.O.FOU.	TOP OF FOUNDATION	T.O.Sh.	TOP OF SHEET
H.P.P.	HIGHEST POINT OF PAVING	B.O.Sh.	BOTTOM OF SHEET




REFERENCE DRAWING	DRG. No.
Foundation Drawing For Gas Compressor Shelter	BK-GCS-PEDCO-120-ST-DW-0059
Structural Drawing For Gas Compressor Shelter	BK-GCS-PEDCO-120-ST-DW-0060
Unit Plot Plan Drawing	BK-GCS-PEDCO-120-PI-PY-0001
Area Electrical Cable Route & Section Layout	BK-GCS-PEDCO-120-EL-PY-0005
Electrical Cable Route & Section Layout For Building & Shelter	BK-GCS-PEDCO-120-EL-PY-0006

[illegible][illegible]

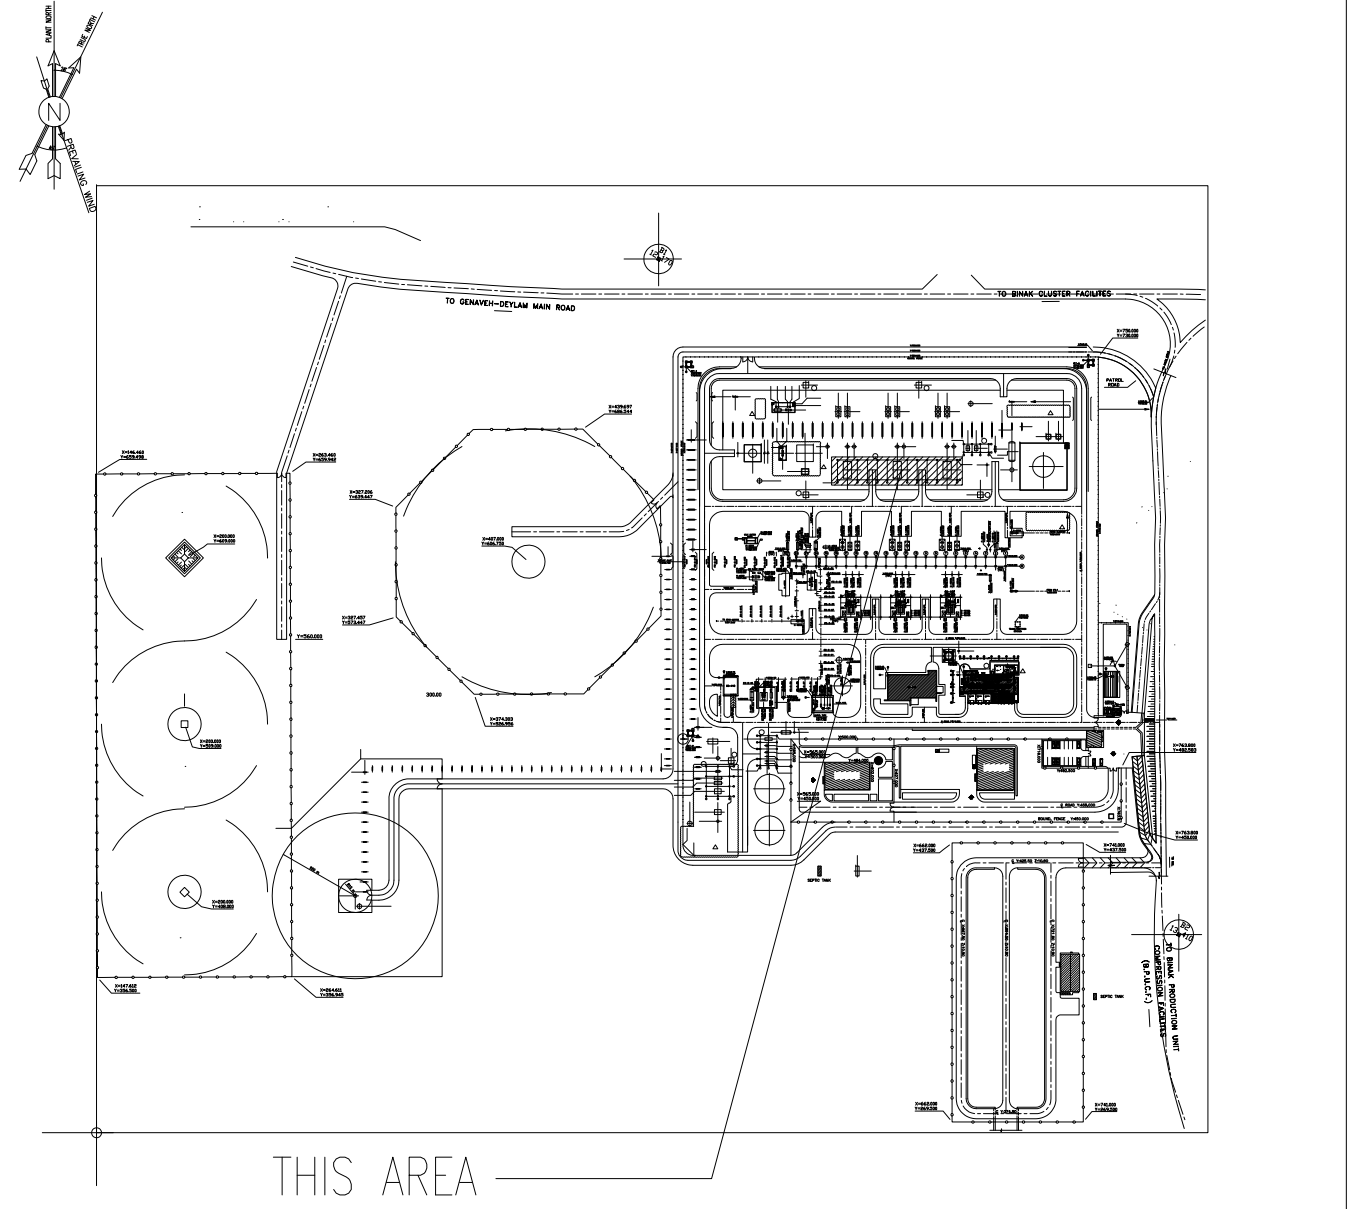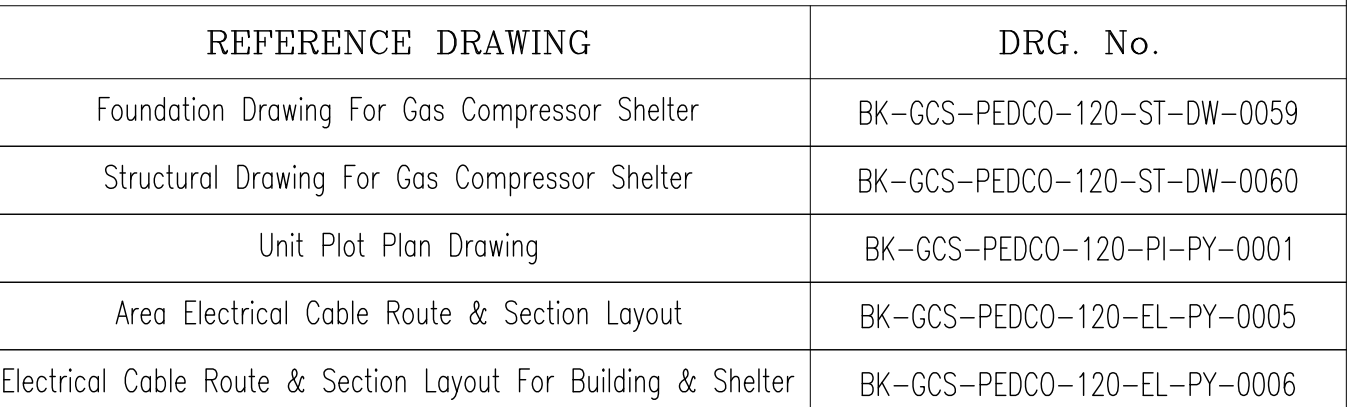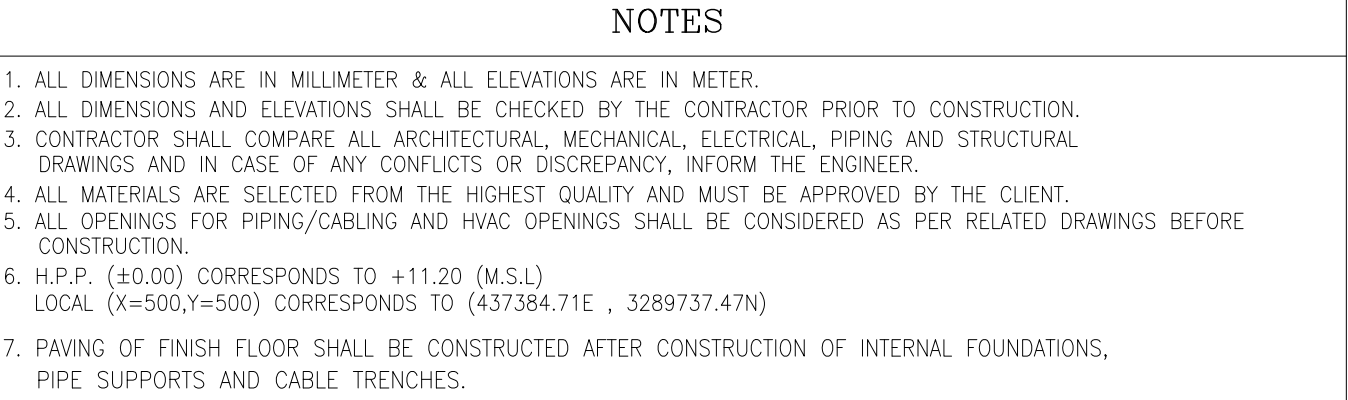

اصل و کلیہ نسخہ و حق اقتباس متعلق بہ شرکت ملی مناطق نفت خیز جنوب مہیابند۔

THE ORIGINAL AND ALL COPIES OF THIS DRAWING TOGETHER WITH
THE COPYRIGHT THEREIN ARE THE SOLE PROPERTY OF
N.I.S.O.C./ FIELDS

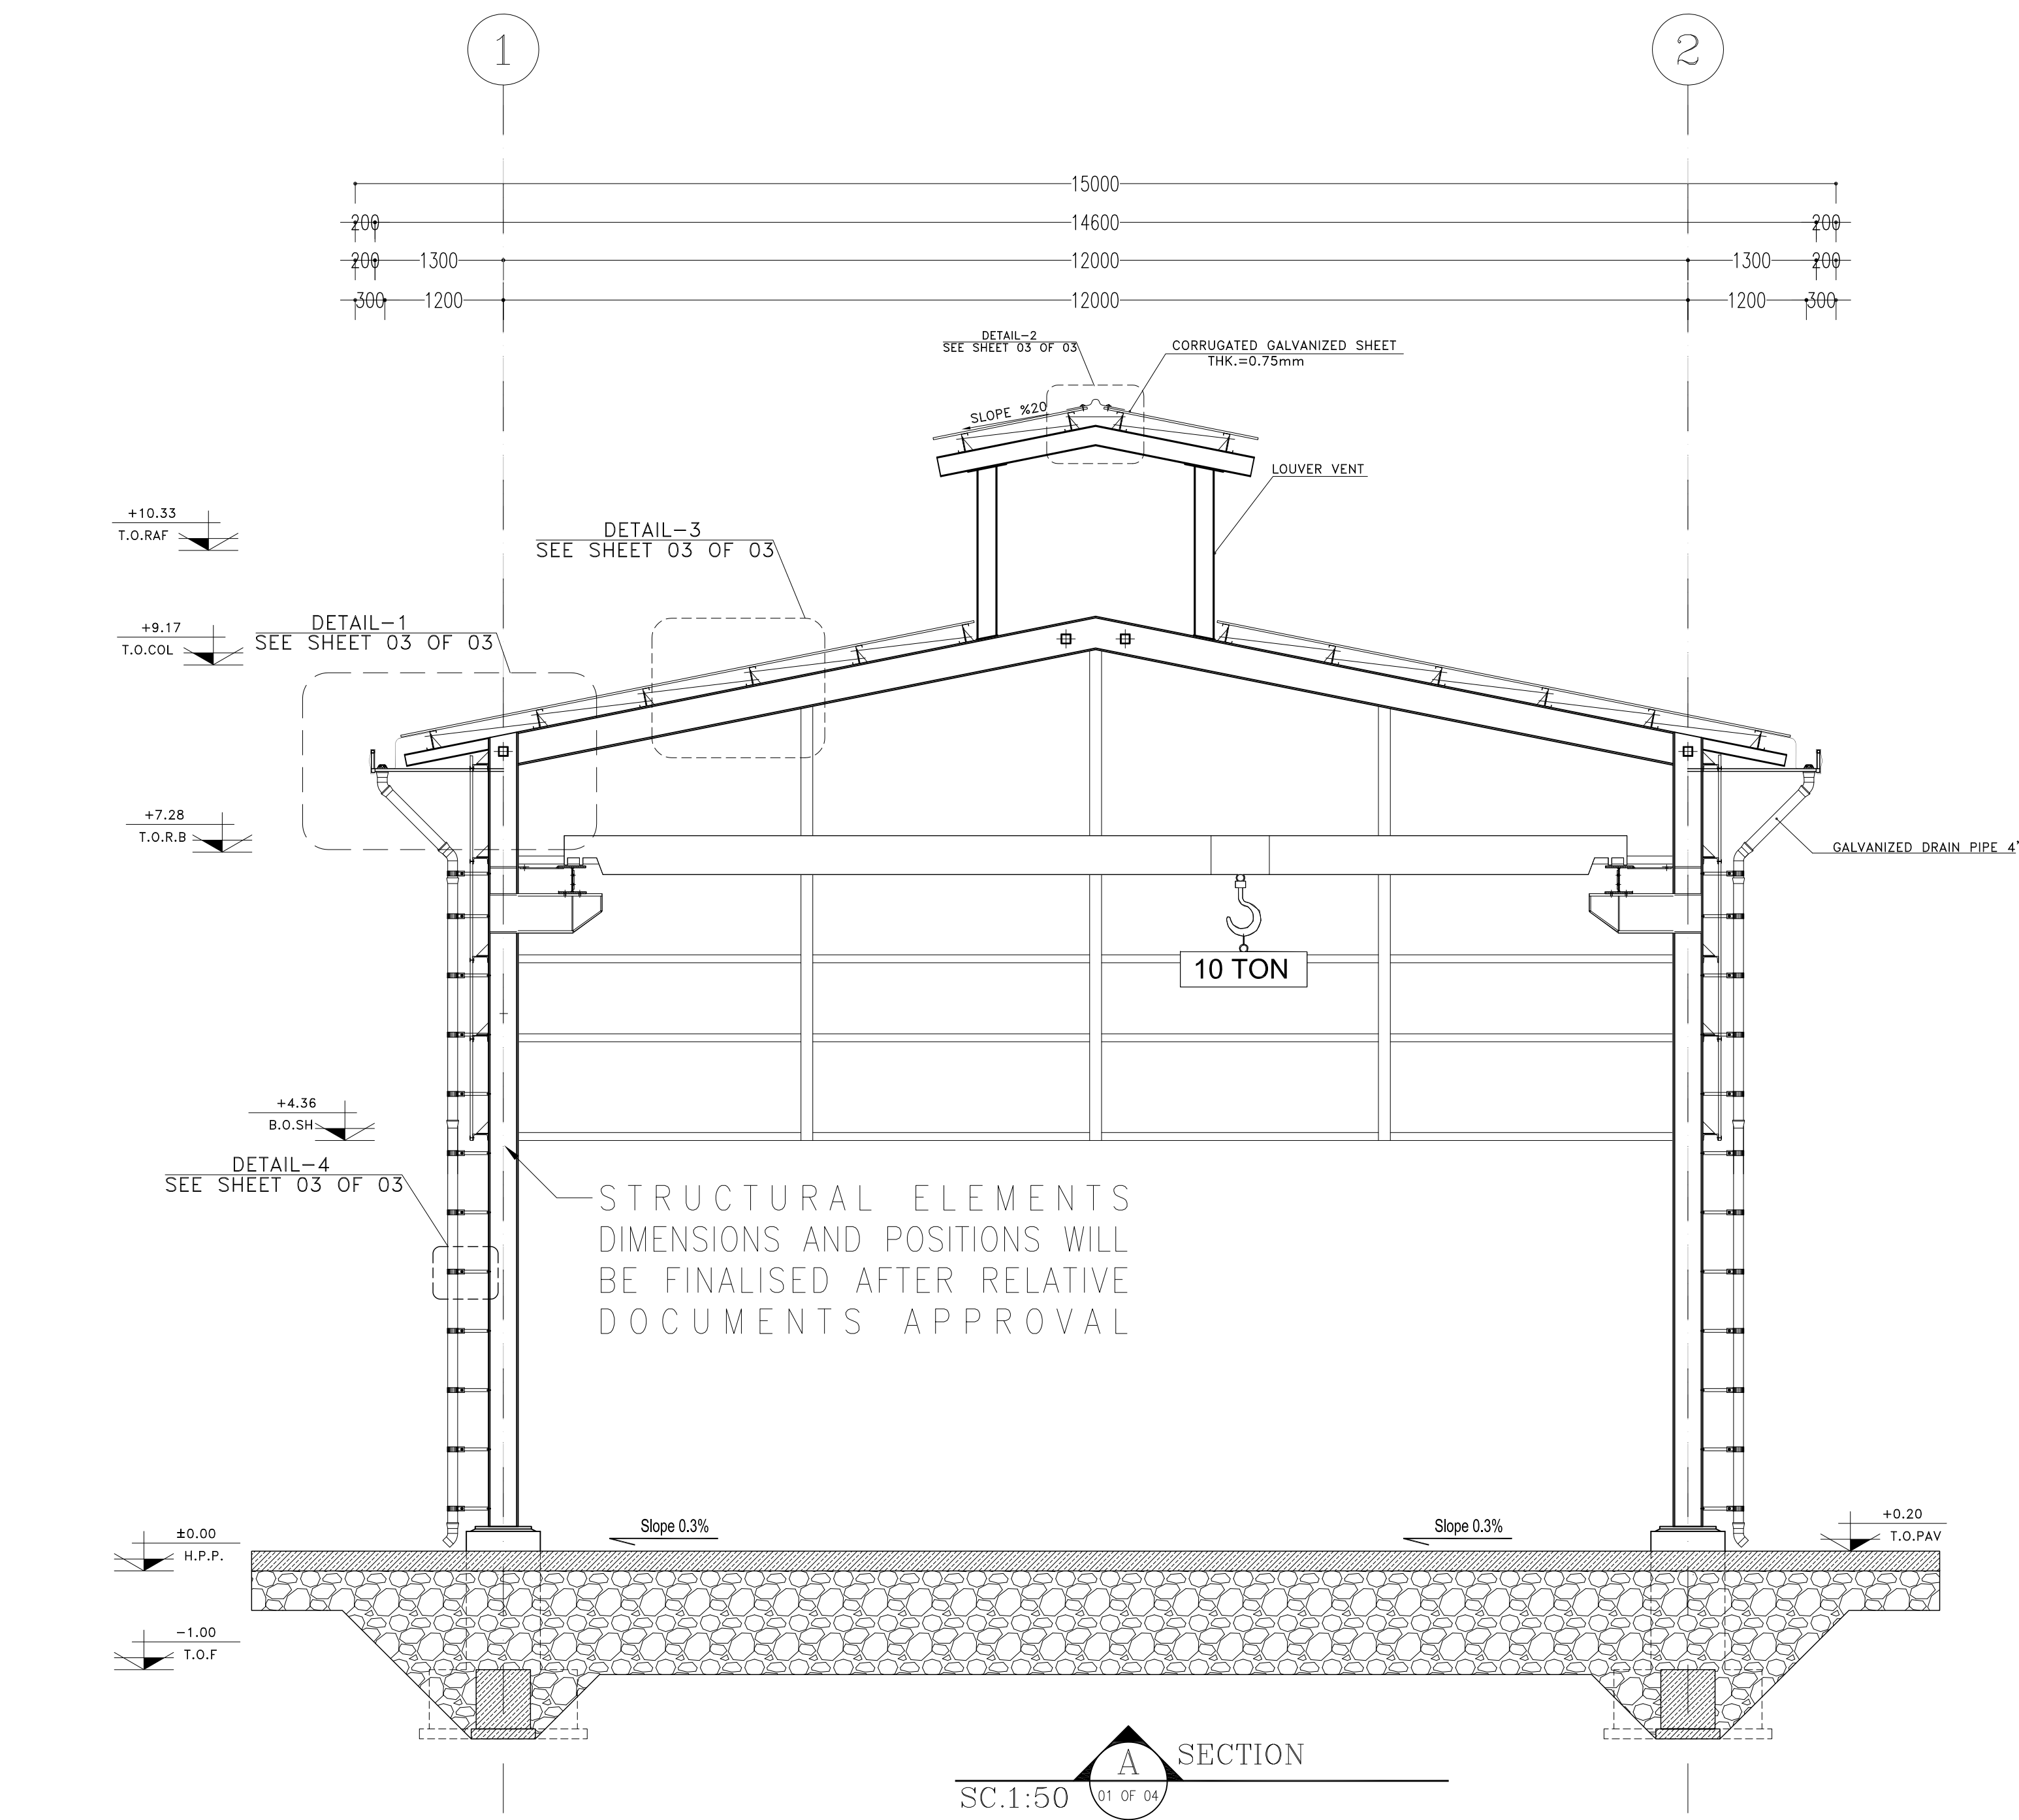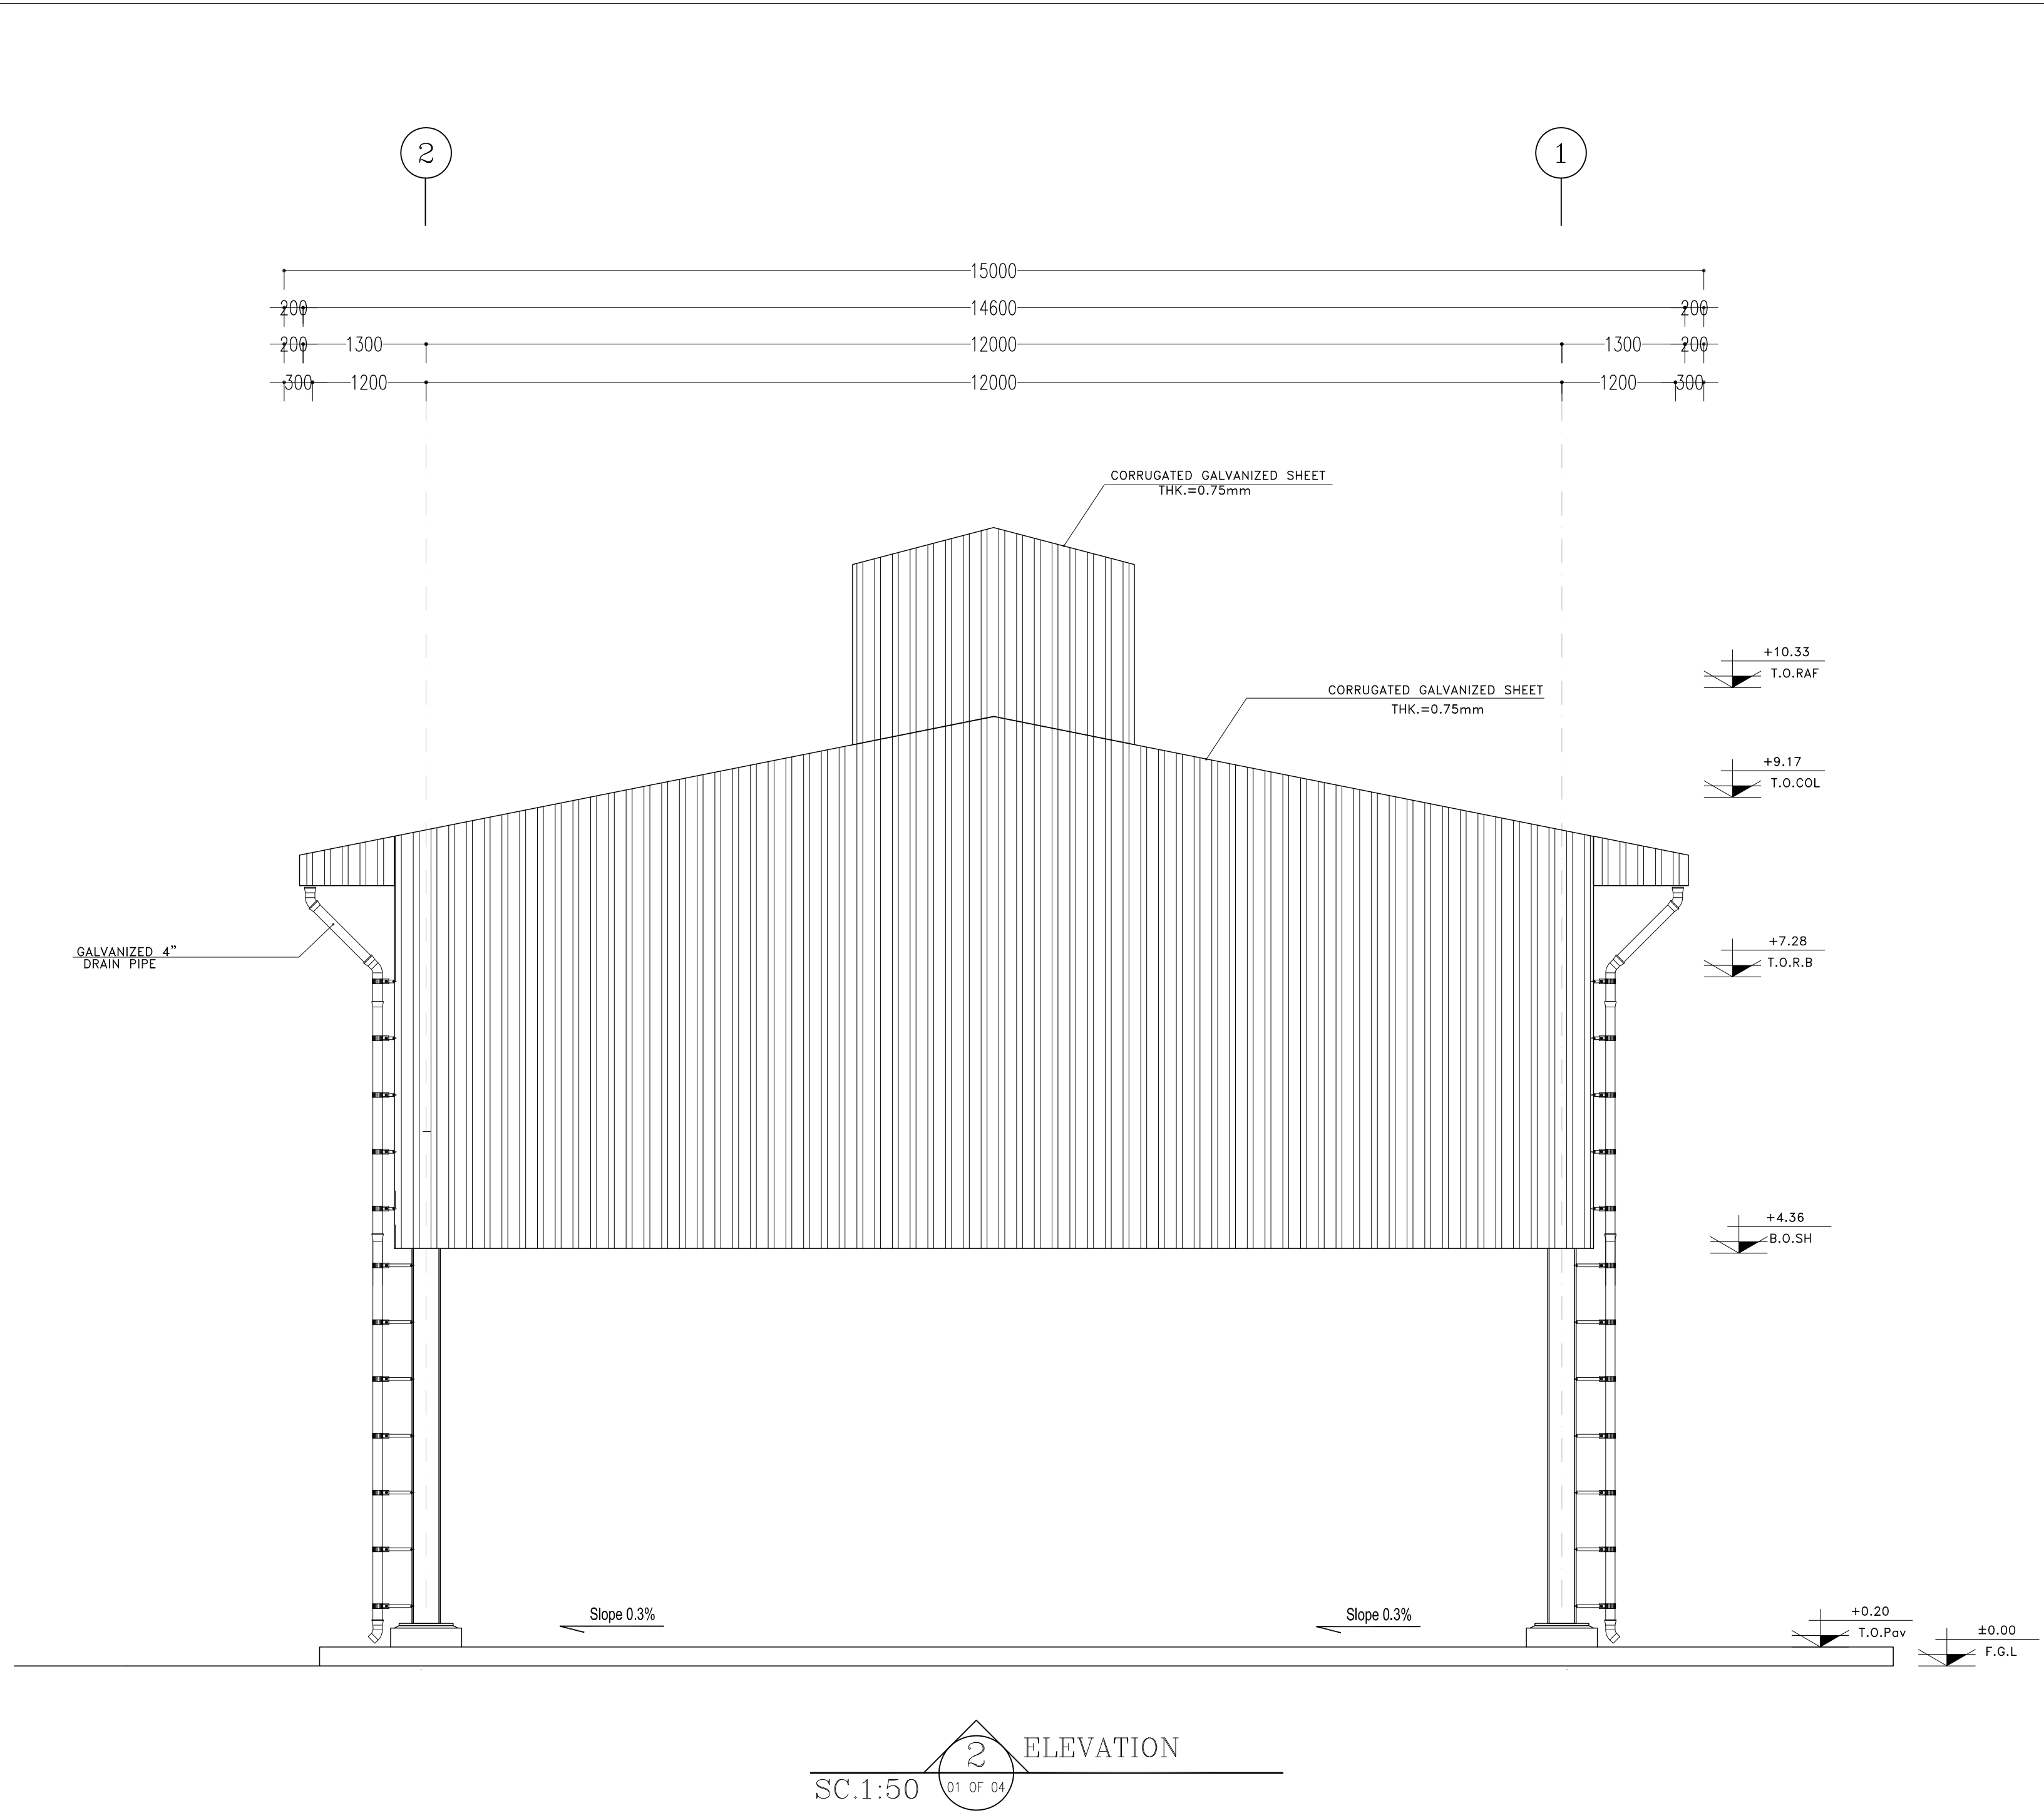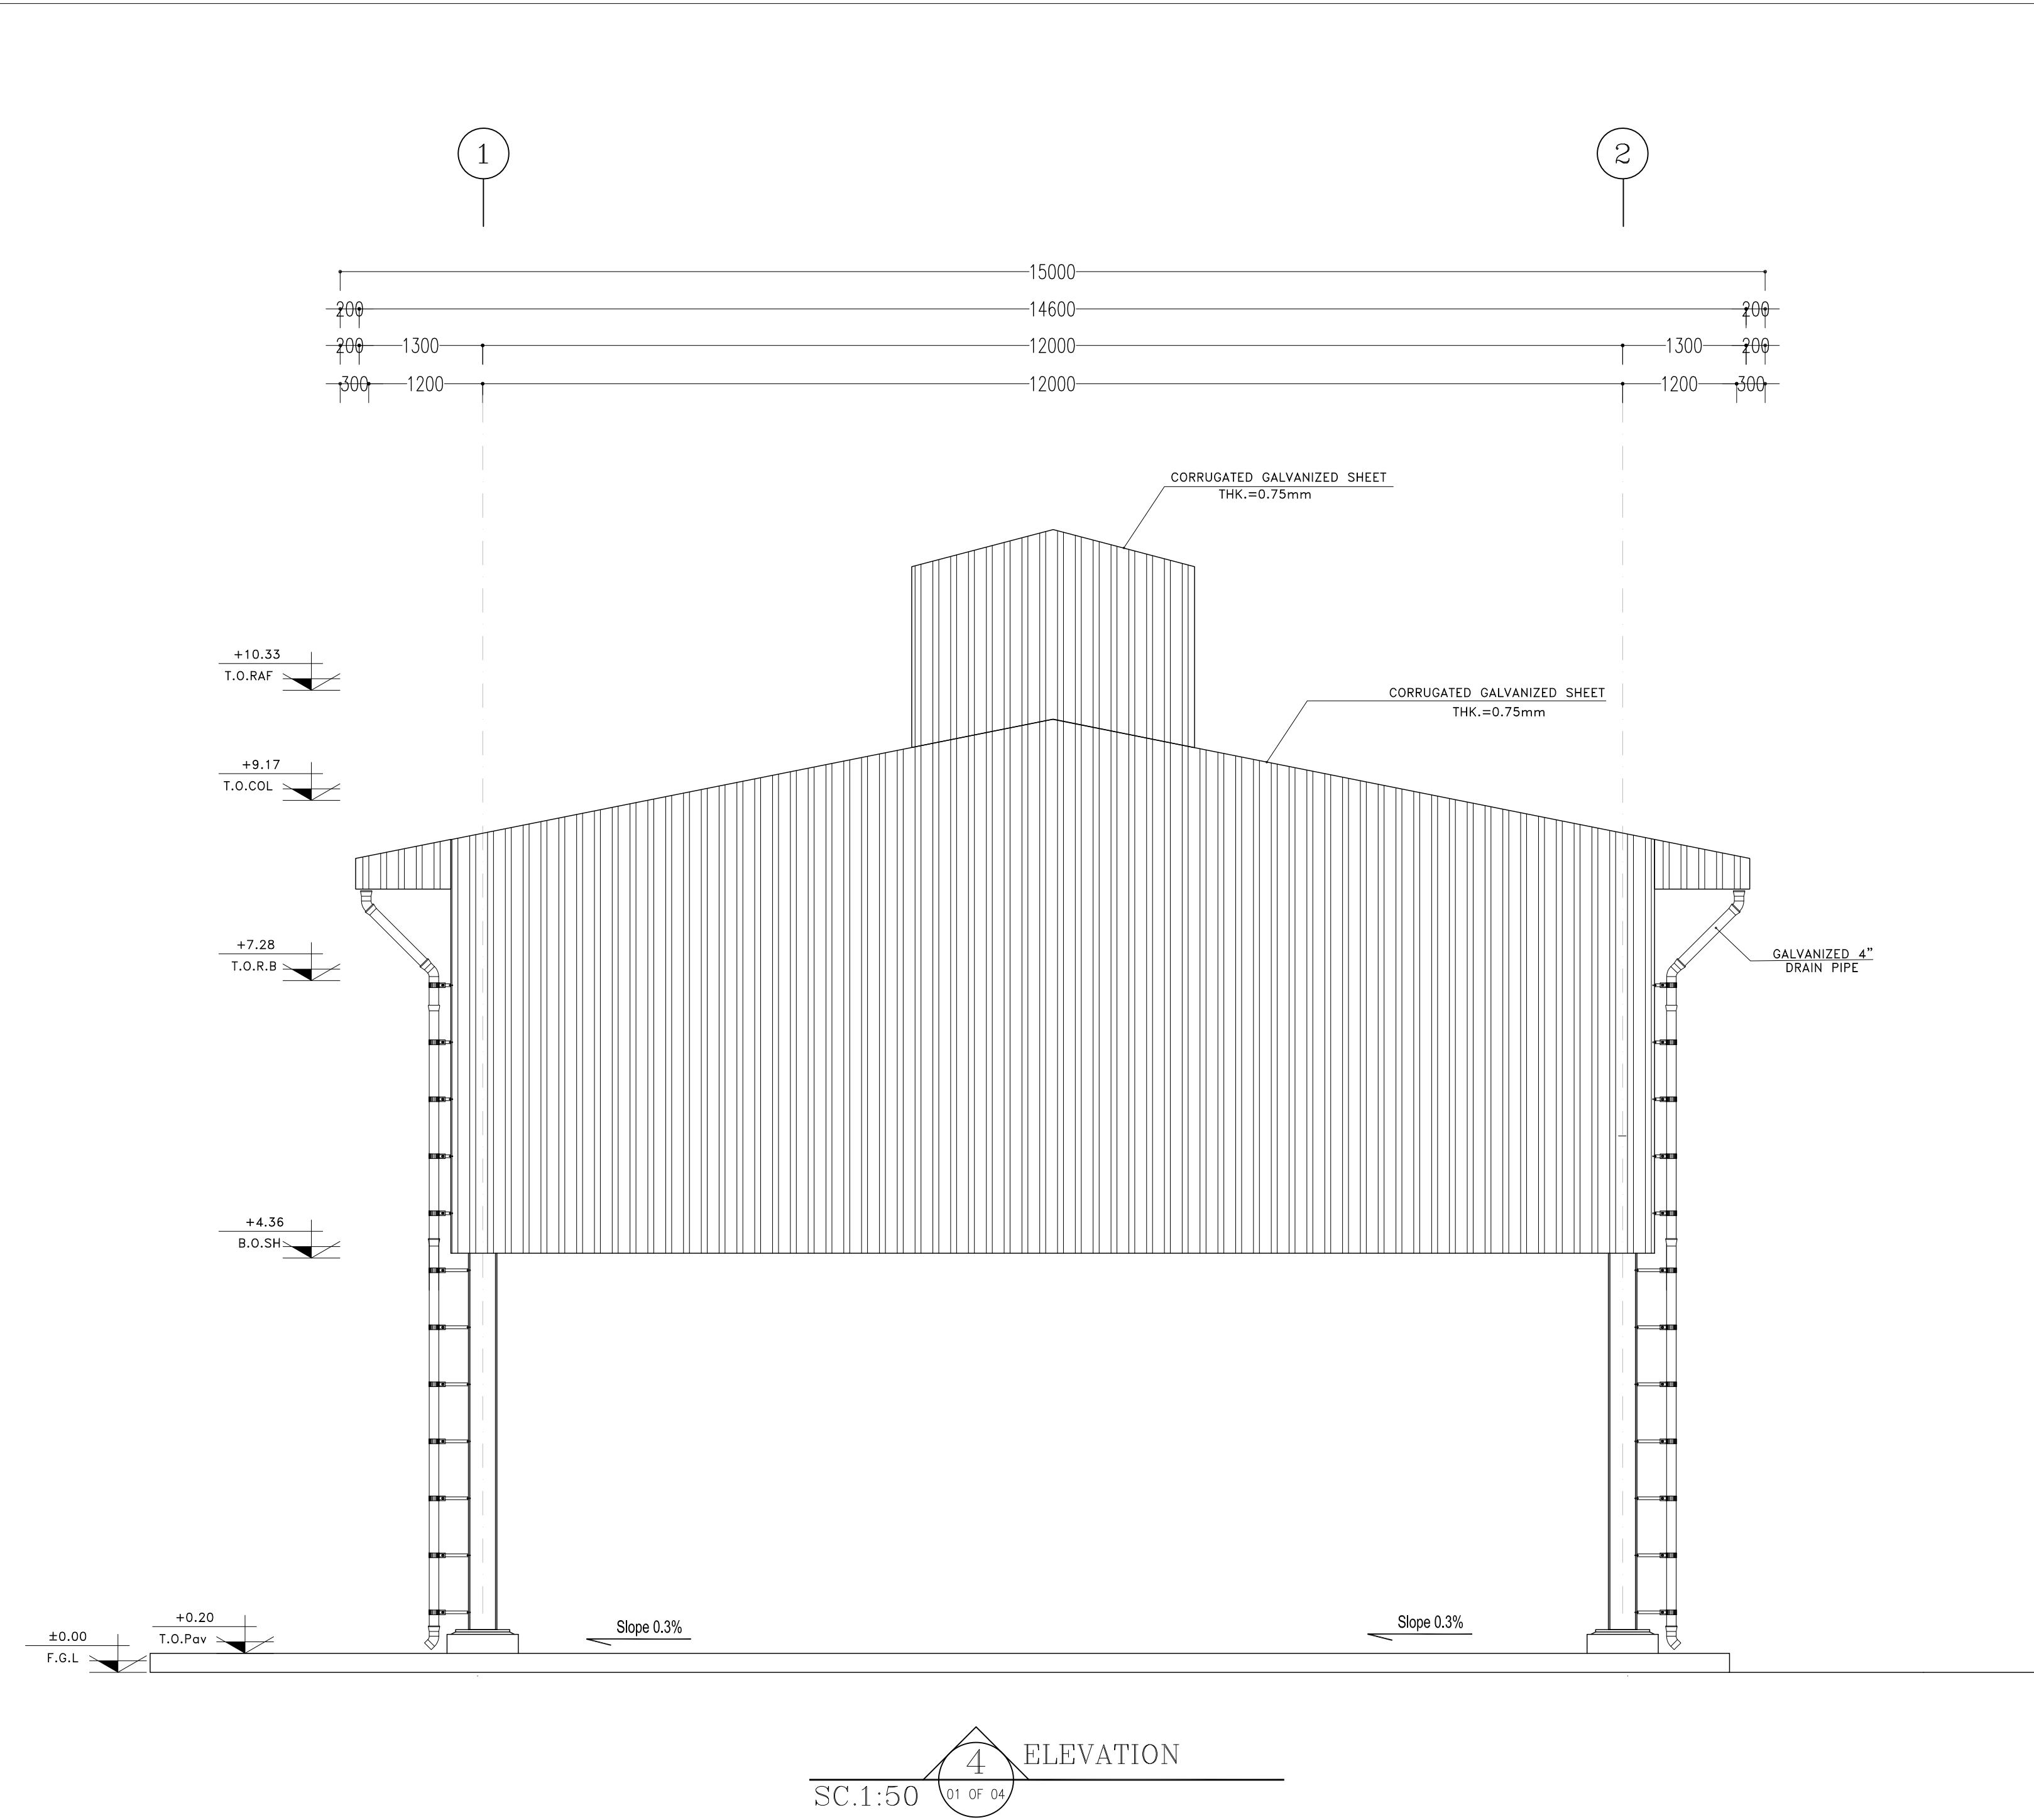


- NOTES
1. ALL DIMENSIONS ARE IN MILLIMETER & ALL ELEVATIONS ARE IN METER.
 2. ALL DIMENSIONS AND ELEVATIONS SHALL BE CHECKED BY THE CONTRACTOR PRIOR TO CONSTRUCTION.
 3. CONTRACTOR SHALL COMPARE ALL ARCHITECTURAL, MECHANICAL, ELECTRICAL, PIPING AND STRUCTURAL DRAWINGS AND IN CASE OF ANY CONFLICTS OR DISCREPANCY, INFORM THE ENGINEER.
 4. ALL MATERIALS ARE SELECTED FROM THE HIGHEST QUALITY AND MUST BE APPROVED BY THE CLIENT.
 5. ALL OPENINGS FOR PIPING/CABLING AND HVAC OPENINGS SHALL BE CONSIDERED AS PER RELATED DRAWINGS BEFORE CONSTRUCTION.
 6. H.P.P. (+0.00) CORRESPONDS TO +11.20 (M.S.L.)
LOCAL (X=500,Y=500) CORRESPONDS TO (4437384.71E , 3289737.47N)
 7. PAVING OF FINISH FLOOR SHALL BE CONSTRUCTED AFTER CONSTRUCTION OF INTERNAL FOUNDATIONS, PIPE SUPPORTS AND CABLE TRENCHES.





- LEGEND
- CONCRETE WALL OR CEILING
- GRAVEL (10 cm)

- T.O.SHE. TOP OF SHELTER
F.F.L. FINISHED FLOOR
T.O.WA. TOP OF WALKWAY
T.O.FOU. TOP OF FOUNDATION
H.P.P. HIGHEST POINT OF PAVING
- B.O.PIT. BOTTOM OF PIT
F.G.L. FINISHED GRADING LEVEL
T.O.Pav. TOP OF PAVING
T.O.Sh. TOP OF SHEET
B.O.Sh. BOTTOM OF SHEET

REFERENCE DRAWING	DRG. No.
Foundation Drawing For Gas Compressor Shelter	BK-GCS-PEDCO-120-ST-DW-0059
Structural Drawing For Gas Compressor Shelter	BK-GCS-PEDCO-120-ST-DW-0060
Unit Plot Plan Drawing	BK-GCS-PEDCO-120-PI-PY-0001
Area Electrical Cable Route & Section Layout	BK-GCS-PEDCO-120-EL-PY-0005
Electrical Cable Route & Section Layout For Building & Shelter	BK-GCS-PEDCO-120-EL-PY-0006

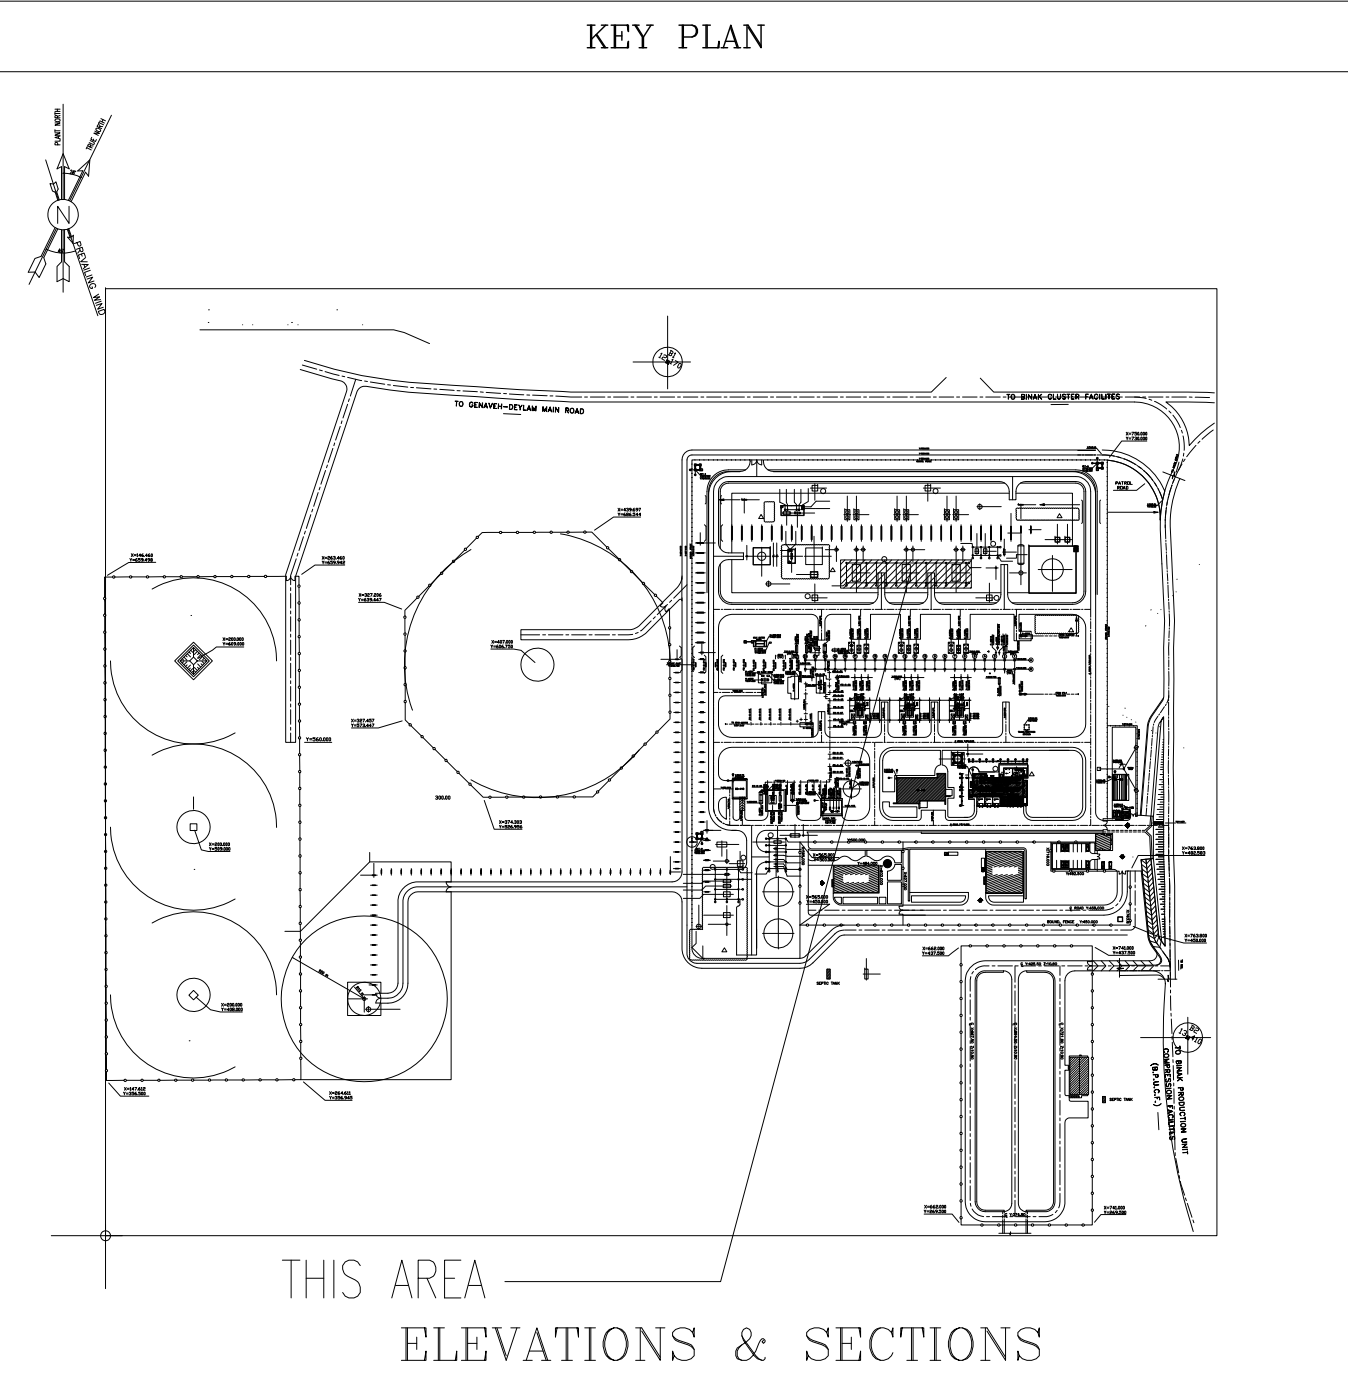

***	*****	** **	*** ****	** **	*** *****
REV.	DESCRIPTION	BY	DATE	BY	DATE
		CHECKED		REV. APPR.	
اھل و کله نسخ این نقشه و حق اقتباس متعلق به شرکت ملی مناطق نفت خیز جنوب میباشد.					
THE ORIGINAL AND ALL COPIES OF THIS DRAWING TOGETHER WITH THE COPYRIGHT THEREIN ARE THE SOLE PROPERTY OF N.I.S.O.C./ FIELDS					
					
BINAK OILFIELD DEVELOPMENT SURFACE FACILITIES GAS COMPRESSOR STATION					
DATE	SCALE	DRAWING BY	CHECKED BY	PROJECT ENG.	
NO CONSTRUCTION PERMITTED UNLESS DRAWING APPROVED					
APPROVED FOR CONSTRUCTION			BY:	DATE:	
BUDGET REF.	LOCATION	SIZE CLASS	SERIAL NO.	SHEET	REVISION
053-073-9184	F	4 K	709101	03 OF 04	D01

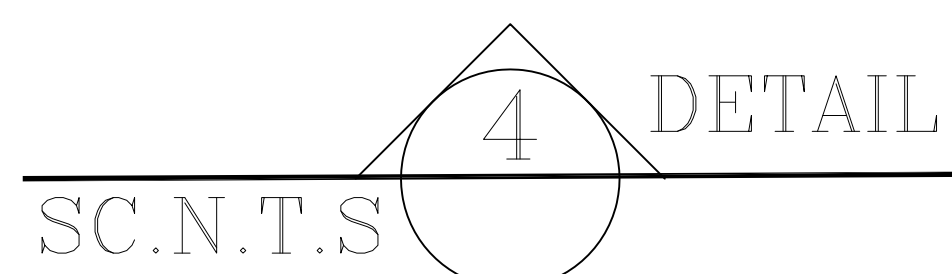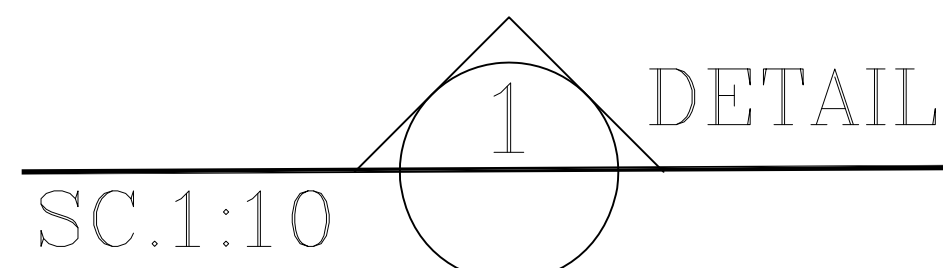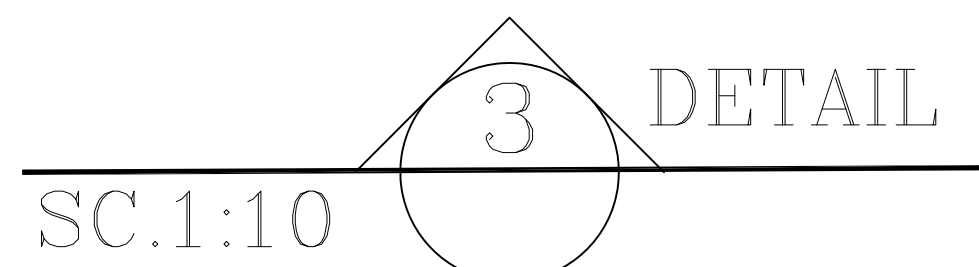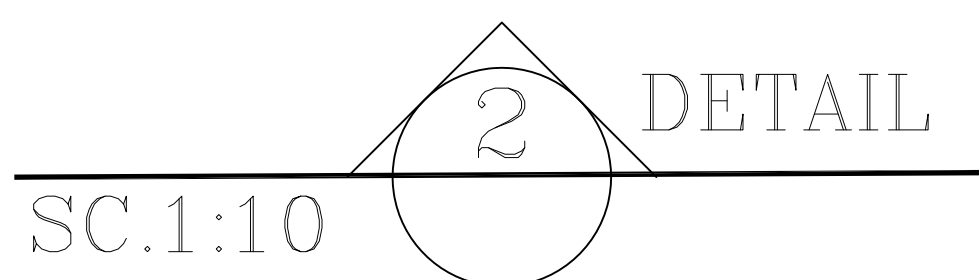

D01

[illegible]