


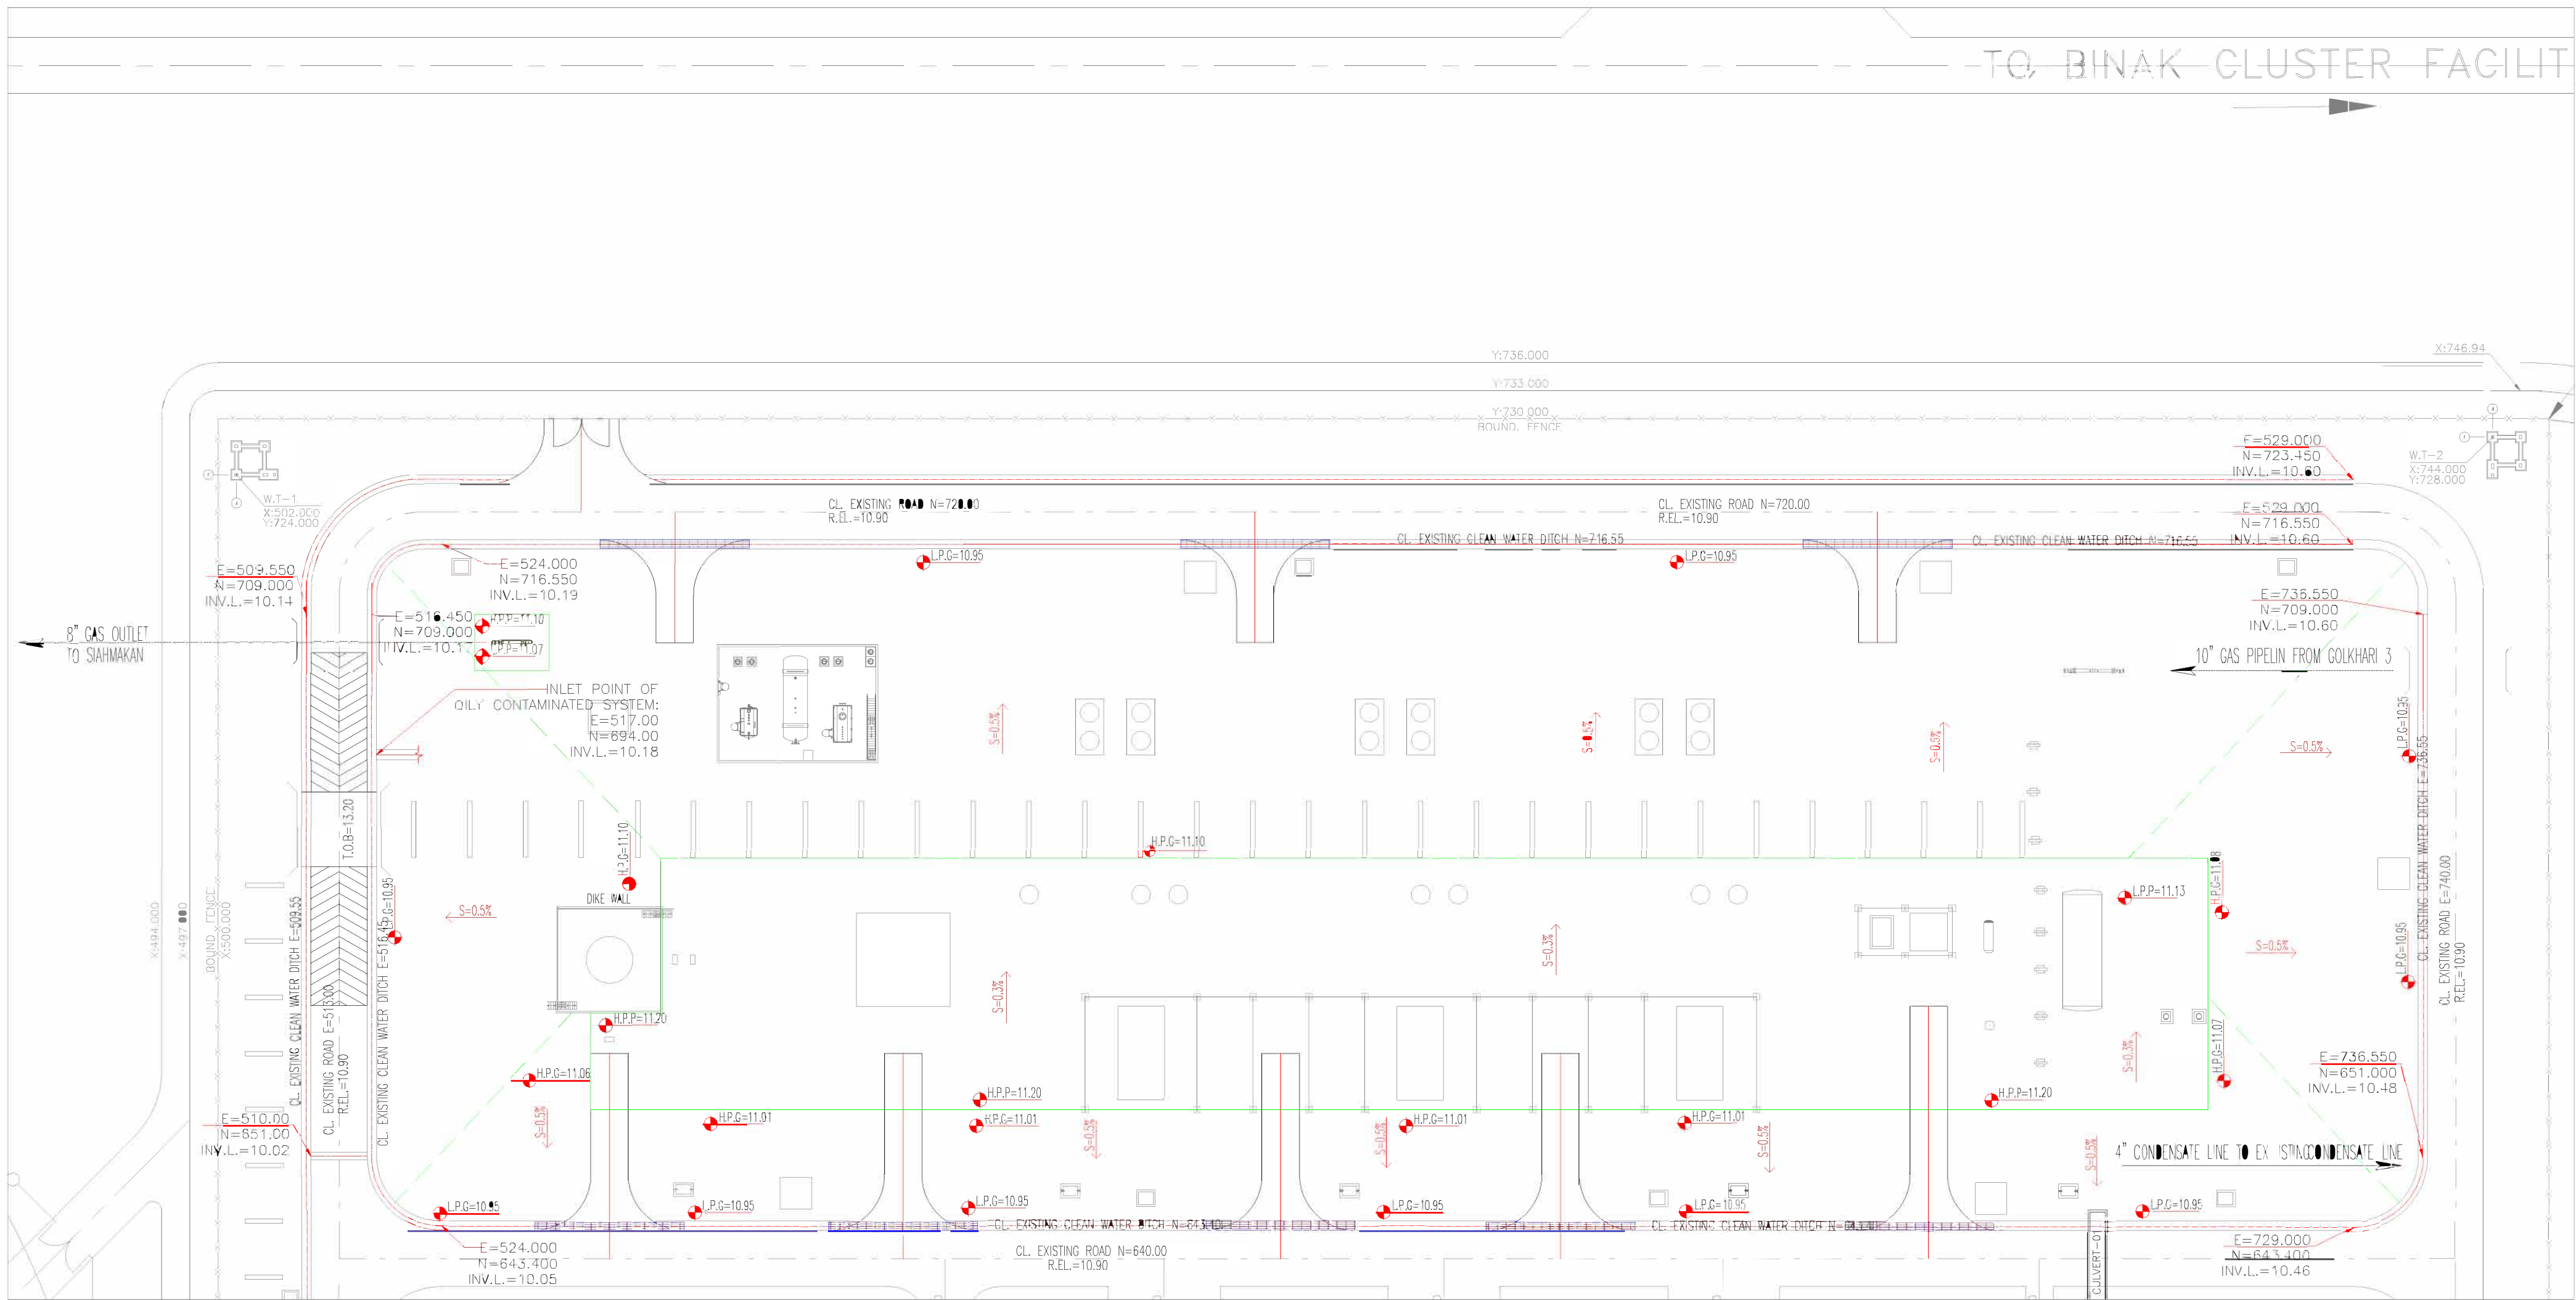


NOTES

1. ALL COORDINATES AND ELEVATIONS ARE IN METERS.
2. ALL COORDINATES ARE IN LOCAL SYSTEM., WITH REFERENCE TO SITE LOCAL DATUM POINT.

LOCAL
DATUM

X=500.000	E=437384.709
A Y=500.000	N=3289737.469
X=485.337	E=437245.830
B1 Y=785.941	N=3289991.269
I.L=12.170	ELEV.=12.17
Y=798.452	E=437704.660
B2 Y=382.283	N=3289761.280
I.L=13.410	ELEV.=13.41
3. ALL ELEVATION REFERENCES IS MEAN SEA LEVEL.
4. ALL DIMENSIONS ARE IN METERS UNLESS STATED OTHERWISE.

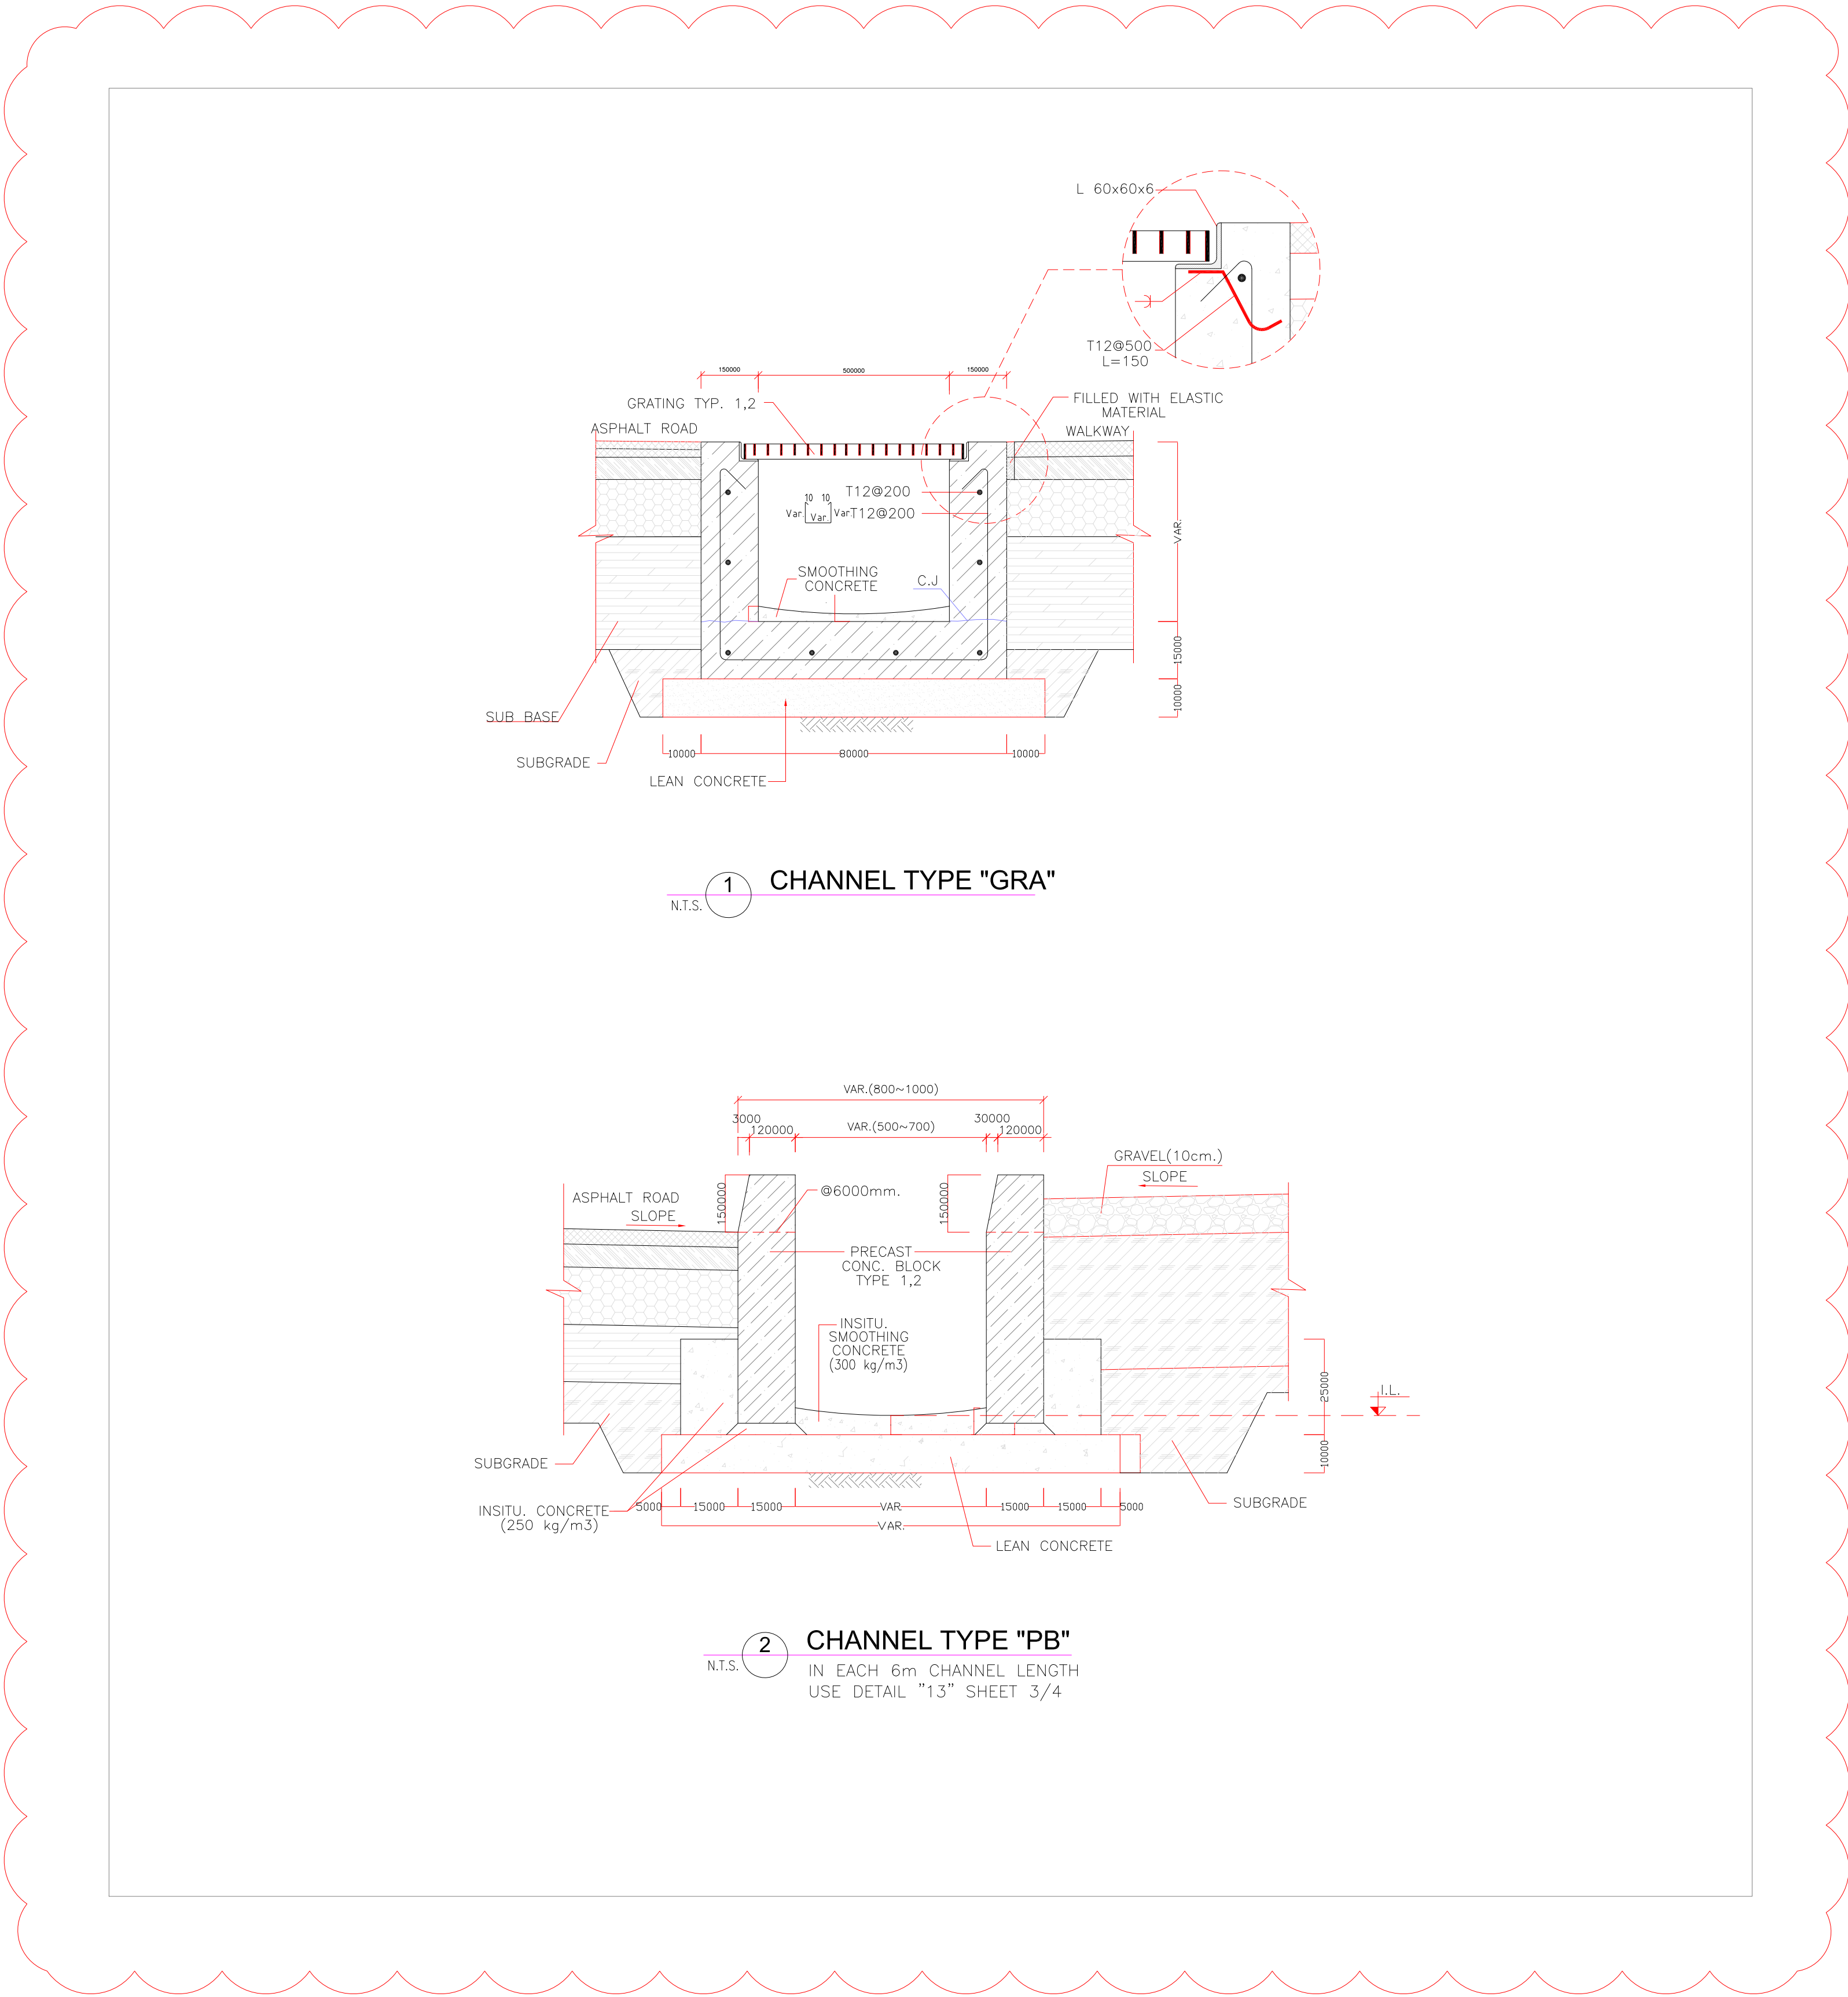

LEGEND	
T.O.B	TOP OF BRIDGE
H.P.P	HIGH POINT OF PAVING
L.P.P	LOW POINT OF PAVING
H.P.G	HIGH POINT OF GRAVEL
L.P.G	LOW POINT OF GRAVEL
B.O.P.T	BOTTOM OF PIT

[illegible][illegible]