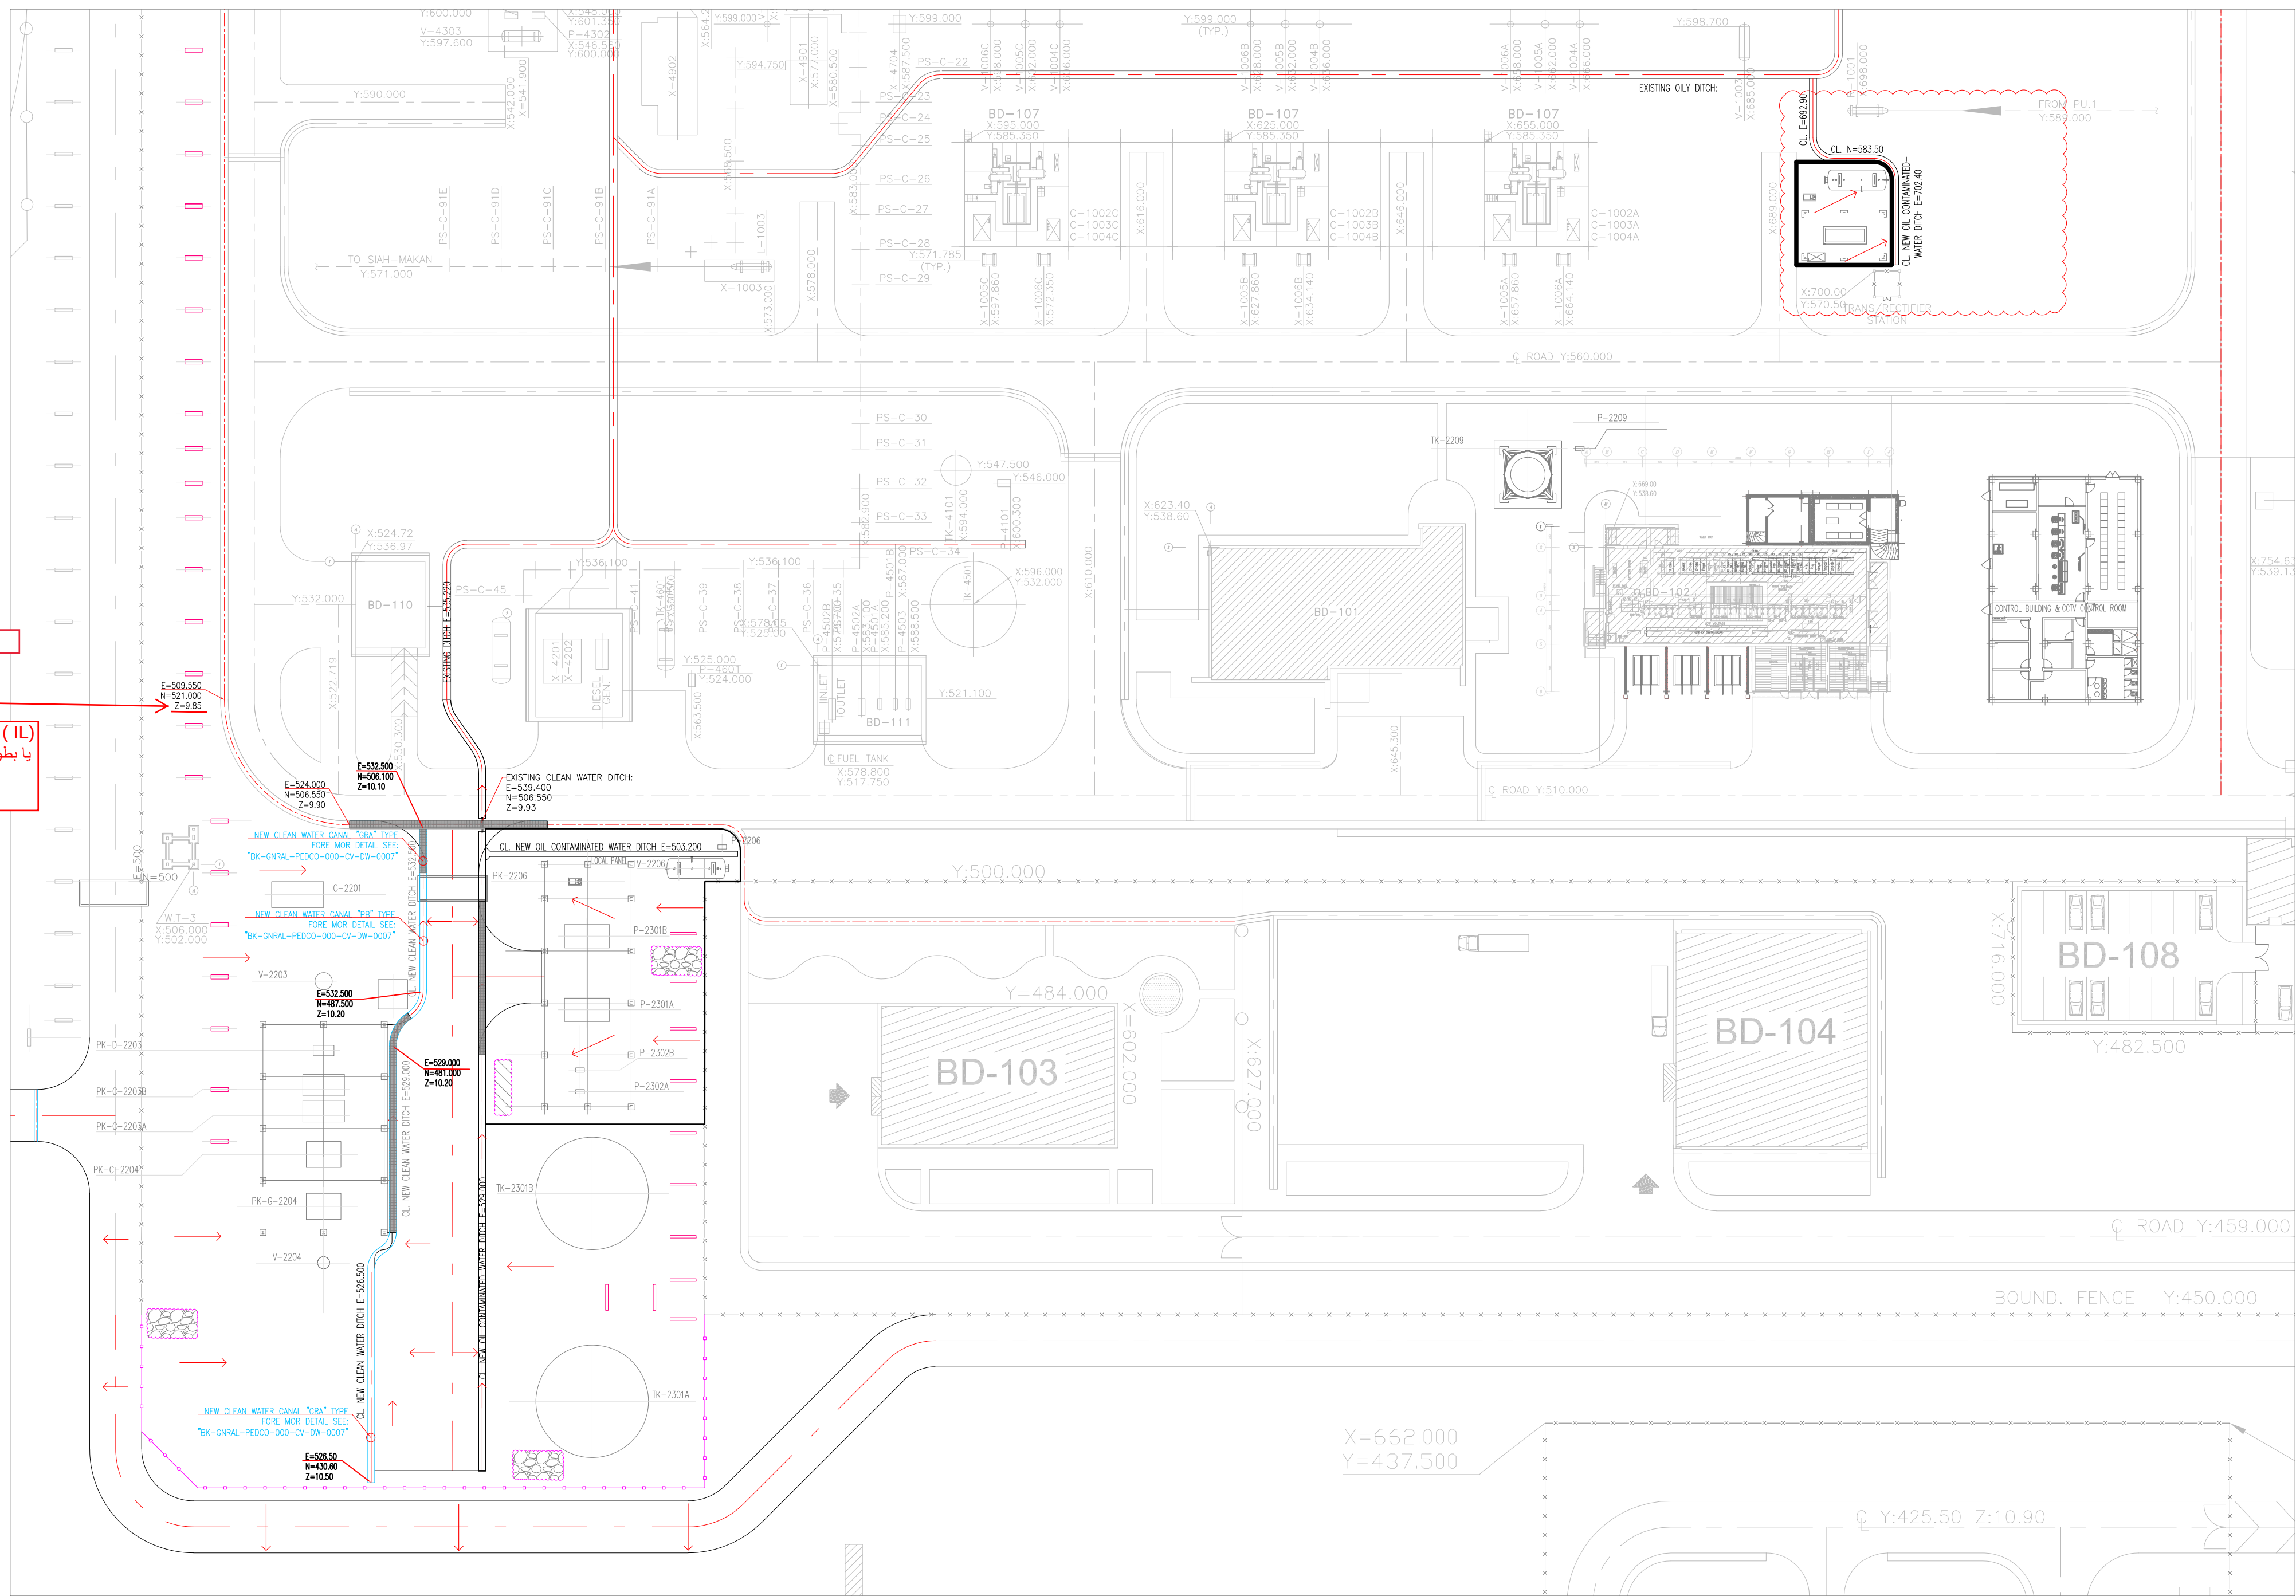


[illegible]

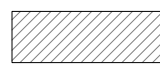
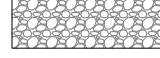


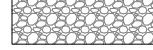
INVERT ELEV. ( IL)  
یا بطور مشخص در قسمت  
راهنما تعریف شود

همانطور که قبلاً گفته شد  
همراه با مدرک محاسبات  
مربوطه نیز ارائه گردد.

؟؟ حذف شود

(VENDOR TITLE BLOCK)\*\*

| NOTES   |                              |
|---|------------------------------|
| 1. ALL COORDINATES AND ELEVATIONS ARE IN METERS.<br>2. ALL COORDINATES ARE IN LOCAL SYSTEM., WITH REFERENCE TO SITE LOCAL DATUM POINT. |                              |
| LOCAL   | UTM                          |
| X=500.000   | E=437384.709                 |
| A Y=500.000   | N=3289737.469                |
| X=485.337   | E=437245.830                 |
| B1 Y=788.941   | N=3289991.269                |
| Z=12.170   | ELEV.=12.17                  |
| X=798.452   | E=437704.660                 |
| B2 Y=382.283   | N=3289761.280                |
| Z=13.410   | ELEV.=13.41                  |
| 3. ALL ELEVATION REFERENCES IS MEAN SEA LEVEL.<br>4. ALL DIMENSIONS ARE IN METERS UNLESS STATED OTHERWISE.                             |                              |
| LEGEND   |                              |
|                                                     | CONCRETE PAVING              |
|                                                     | GRAVEL PAVING                |
|                                                     | NEW FENCE                    |
|                                                     | EXISTING FENCE               |
|                                                     | SLOPE DIRECTION              |
|                                                     | REMOVABLE GATE               |
|                                                     | EXISTING CHANNEL             |
| H.P.P   | HIGH POINT OF PAVING         |
| L.P.P   | LOW POINT OF PAVING          |
| H.P.G   | HIGH POINT OF GRAVEL         |
| L.P.G   | LOW POINT OF GRAVEL          |
| B.O.P.T   | BOTTOM OF PIT                |
| REFERENCE DRAWING   | DRG. No.                     |
| SPECIFICATION FOR SEWERAGE & DRAINAGE                                                                                                  | BK-GNRL-PEDCO-000-CV-SP-0005 |
| STANDARD DRAWING FOR SEWERAGE & DRAINAGE DETAILS                                                                                       | BK-GNRL-PEDCO-000-CV-DW-0007 |
| UNIT PLOT PLAN DRAWING   | BK-GCS-PEDCO-120-PI-PY-0001  |
| ROAD, PAVING AND PLANT FINISH GRADING LAYOUT & SECTIONS                                                                                | BK-GCS-PEDCO-120-CV-PY-0005  |
| BIKAW NEW COMPRESSOR GAS STATION PLOT PLAN (BASIC PACKAGE)                                                                             | 1560-BK-NCS-PI-DWG-0001      |

| LEGEND                                                                              |                      |                                                                                     |                  |
|-------------------------------------------------------------------------------------|----------------------|-------------------------------------------------------------------------------------|------------------|
|  | CONCRETE PAVING      |  | REMOVABLE GATE   |
|  | GRAVEL PAVING        |  | EXISTING CHANNEL |
|  | NEW FENCE            |                                                                                     |                  |
|  | EXISTING FENCE       |                                                                                     |                  |
|  | SLOPE DIRECTION      |                                                                                     |                  |
| H.P.P                                                                               | HIGH POINT OF PAVING |                                                                                     |                  |
| L.P.P                                                                               | LOW POINT OF PAVING  |                                                                                     |                  |
| H.P.G                                                                               | HIGH POINT OF GRAVEL |                                                                                     |                  |
| L.P.G                                                                               | LOW POINT OF GRAVEL  |                                                                                     |                  |
| B.O.P.T                                                                             | BOTTOM OF PIT        |                                                                                     |                  |

| REFERENCE DRAWING                                       | DRG. No.                     |
|---------------------------------------------------------|------------------------------|
| SPECIFICATION FOR SEWERAGE & DRAINAGE                   | BK-GNRL-PEDCO-000-CV-SP-0005 |
| STANDARD DRAWING FOR SEWERAGE & DRAINAGE DETAILS        | BK-GNRL-PEDCO-000-CV-DW-0007 |
| UNIT PLOT PLAN DRAWING                                  | BK-GCS-PEDCO-120-PI-PY-0001  |
| ROAD, PAVING AND PLANT FINISH GRADING LAYOUT & SECTIONS | BK-GCS-PEDCO-120-CV-PY-0005  |
| BINAK NEW COMPRESSOR GAS STATION PLOT (BASIC PACKAGE)   | 1560-BK-NCS-PI-DWG-0001      |

