


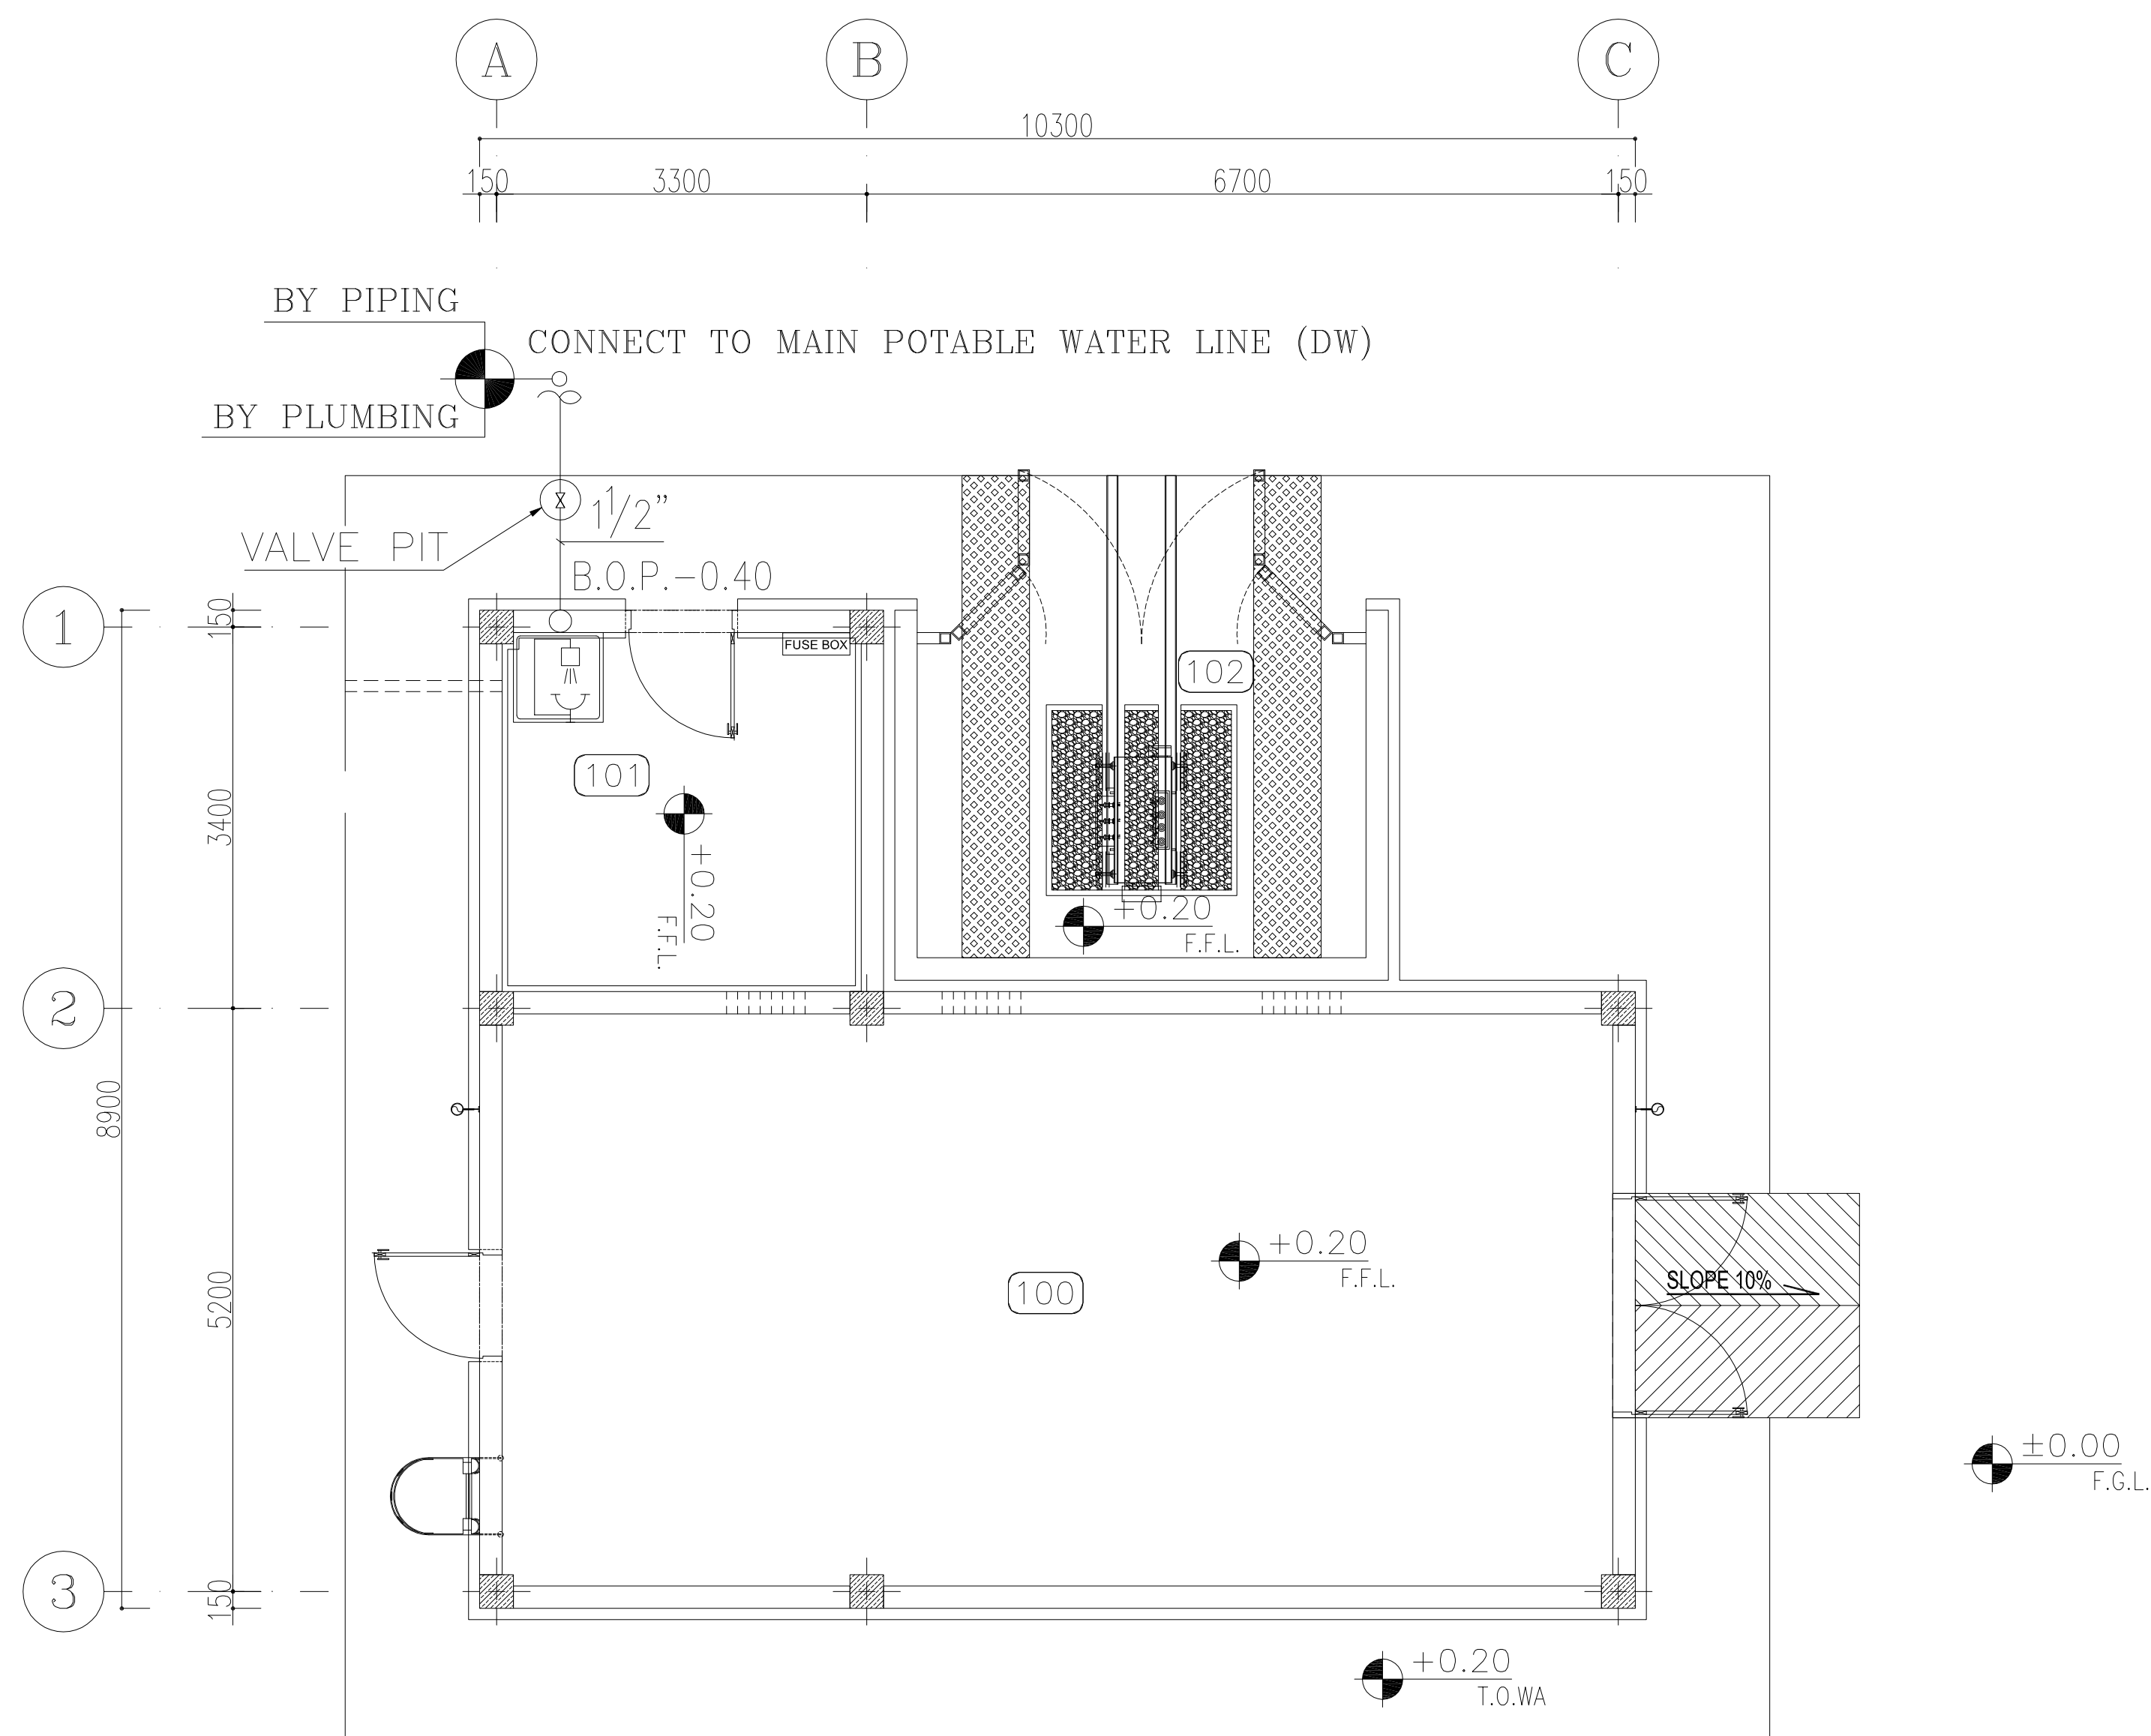


SPACE TAG NUMBER



- (100) SWITCHGEAR ROOM
(101) BATTERY ROOM
(102) TRANSFORMER SHELTER

[illegible]

KEY PLAN

KEY PLAN IS ON HOLD UNTIL THE COMPLETION
OF WELLS' PLOT PLANS

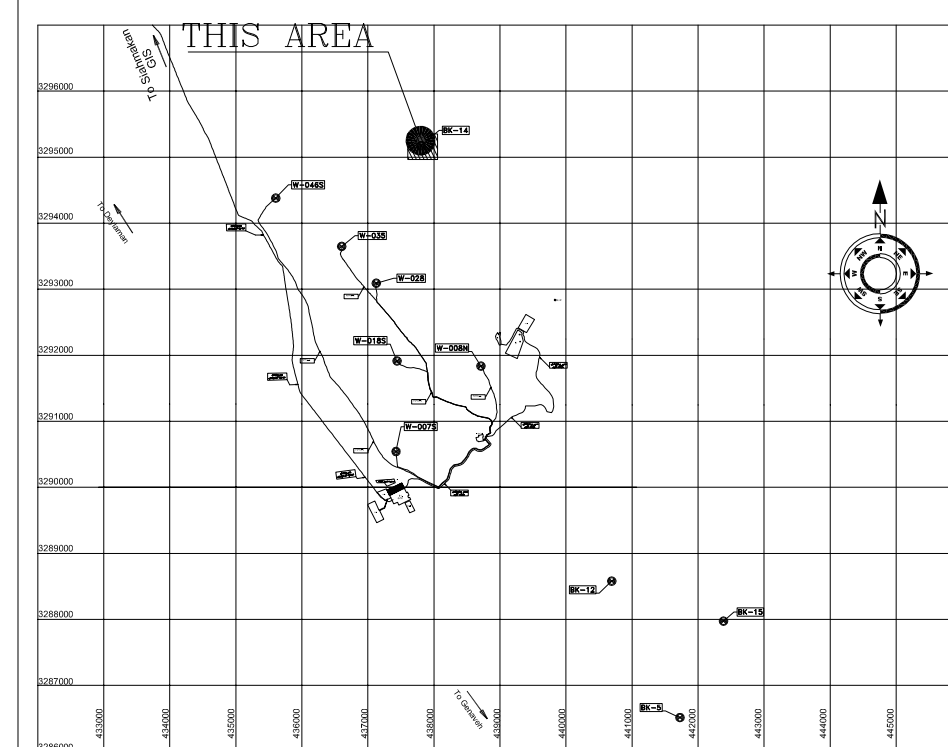[illegible]

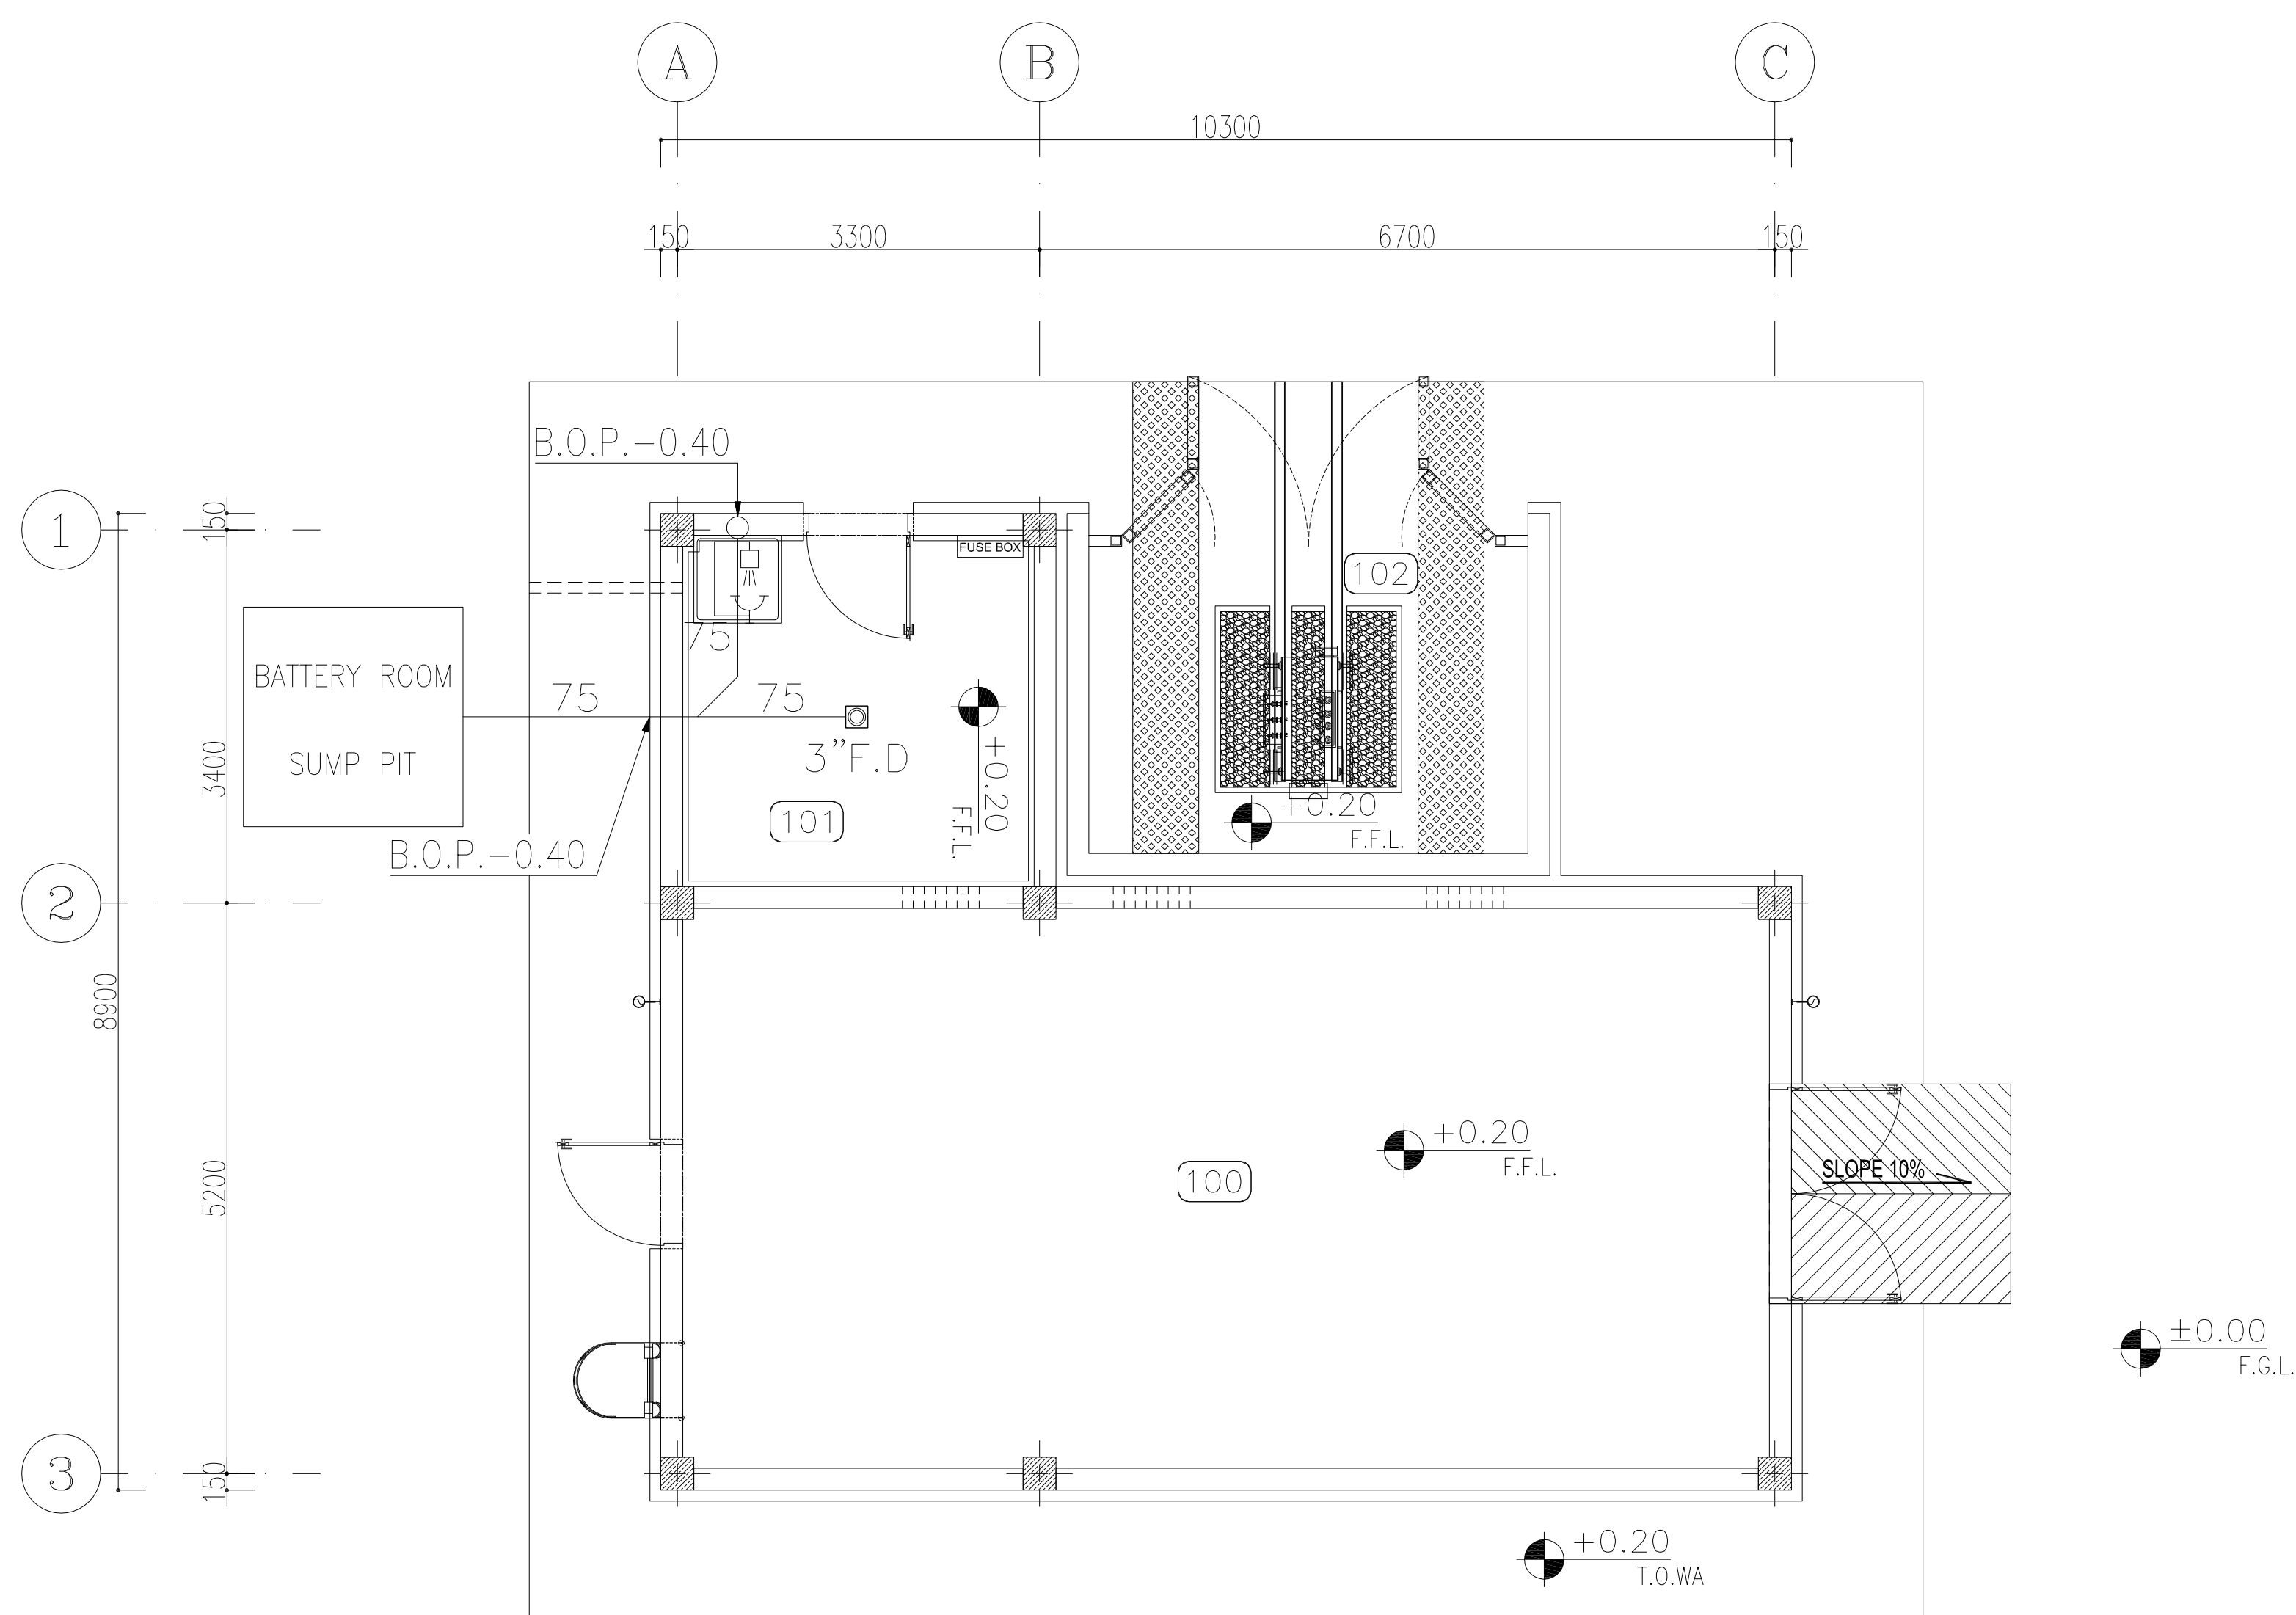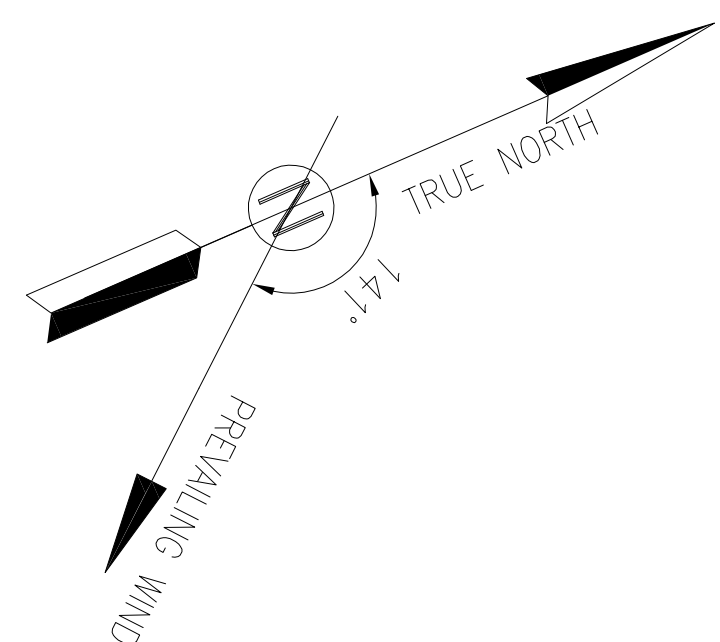

SEWAGE PIPING PLAN
SC.1:50

SPACE TAG NUMBER

100 SWITCHGEAR ROOM


101 BATTERY ROOM

102 TRANSFORMER SHELTER

[illegible]

KEY PLAN

KEY PLAN IS ON HOLD UNTIL THE COMPLETION OF WELLS' PLOT PLANS
--

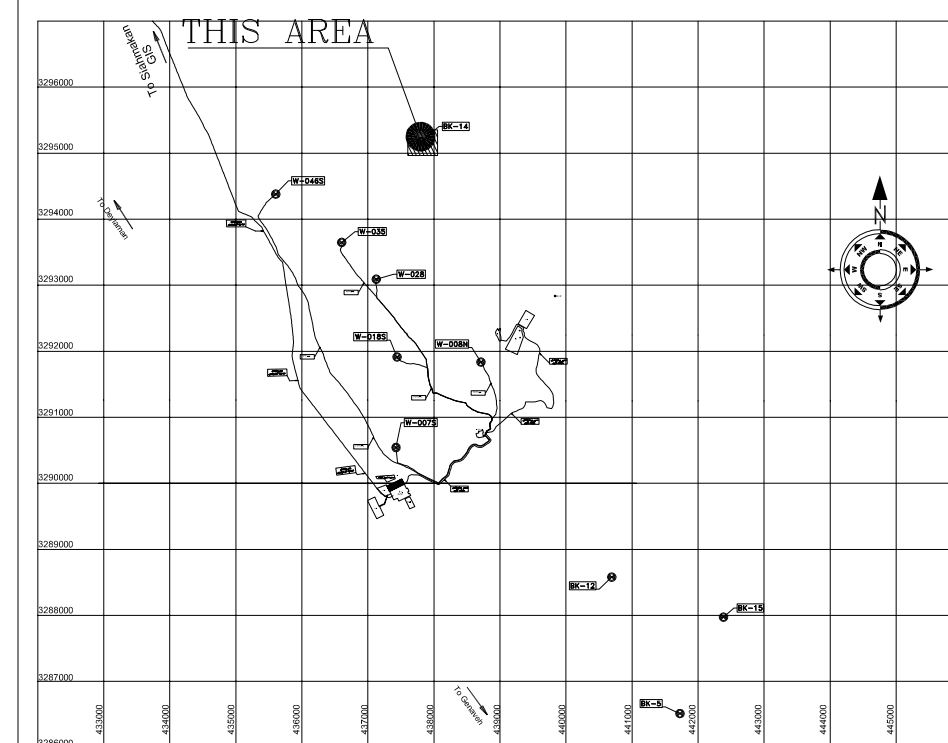[illegible]