


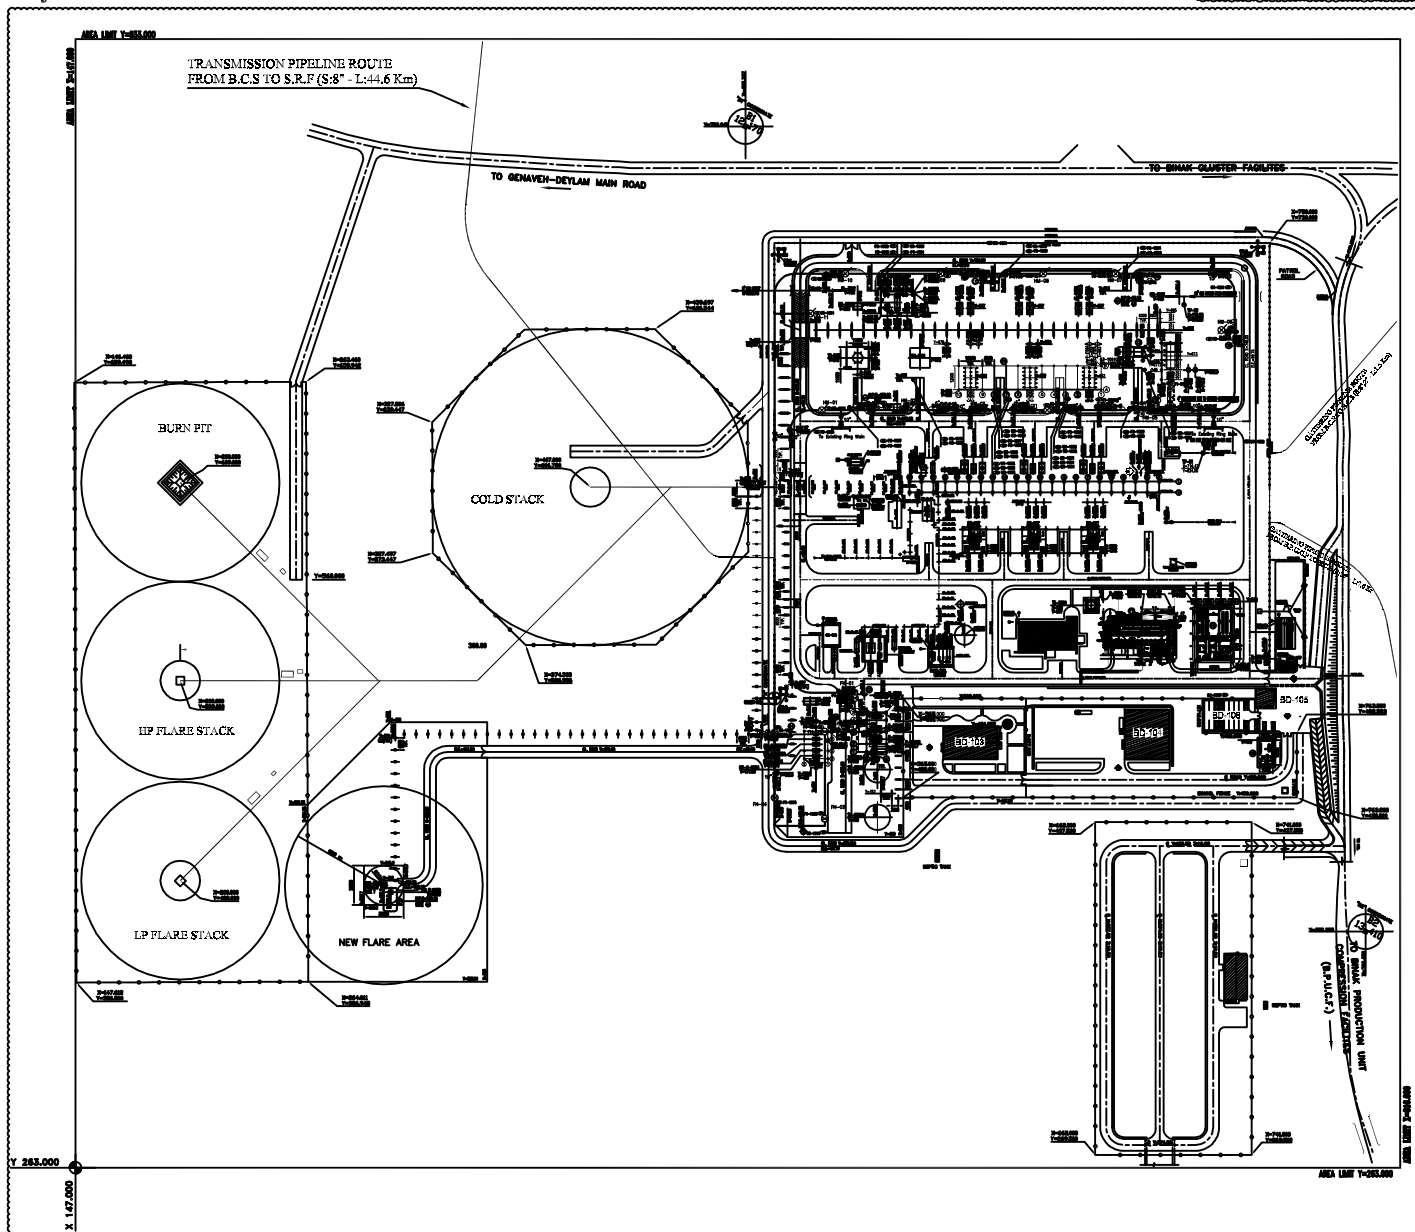

TAX NO.	EQUIPMENT LIST
AL-2101 A/B/C	1ST STAGE GAS AIR COOLER
AF-2102 A/B/C	2ND STAGE GAS AIR COOLER
AL-2101 A/B/C	1ST STAGE GAS COMPRESSORS
C-2102 A/B/C	2ND STAGE GAS COMPRESSORS
FST-2201	LP FLARE STACK
IG-2201	LP FLARE IGNITION PACKAGE
P-2101 A/B	SUGS PUMPS
P-2102	GLYCOL MANUAL PUMPS
P-2103 A/B	GLYCOL TRANSFER PUMPS
P-2104	GLYCOL DRAIN PUMP
P-2201 A/B	FLARE K.O. DRAIN PUMPS
P-2202 A/B	CLOSED DRUM PUMPS
P-2203 A/B	SUMP PUMPS
P-2206	FUEL OIL PUMP
P-2206B	DIESEL ENGINE DRIVEN DIESEL PUMP
P-2209	POTABLE WATER PUMP
P-2301 A	FIRE WATER PUMP - ELECTRICAL MOTOR DRIVEN
P-2301 B	FIRE WATER PUMP - DIESEL ENGINE DRIVEN
P-2302 A/B	FIRE WATER SMOOZY PUMPS
PK-2101	GAS DEHYDRATION PACKAGE
PK-C-2203 A/B	AIR COMPRESSOR PACKAGES
PK-08-2203A/B	AIR DRYER PACKAGE
PK-C-2202	NITROGEN COMPRESSOR PACKAGE
PK-C-2204	NITROGEN GENERATION PACKAGE
PK-2206	NITROGEN GENERATOR PACKAGE
PK-2207	CORROSION INHIBITOR INJECTION PACKAGE
PS-1301	PSIG LOGIC
PR-2102	COLLIHAWK-3 PIG RECEIVER (BY OTHERS)
SU-2201	CLOSED DRAIN AND FLARE DRUM SUMP
SU-2202	COLD WATER SUMP
SU-2203	LEAN CATCH STORAGE TANK
TK-2209	POTABLE WATER TANK
TK-2301 A/B	FIRE WATER STORAGE TANKS
V-2101 A/B/C	1ST STAGE GAS SUCCTION DRUM
V-2102 A/B/C	2ND STAGE GAS SUCCTION DRUM
V-2103	2ND STAGE GAS DISCHARGE DRUM
V-2104	SUGS CATCHER DRUM
V-2105	WELT KNOCK OUT DRUM
V-2107	GLYCOL SUMP DRUM
V-2201	FLARE K.O. DRUM
V-2202	CLOSED DRAIN DRUM
V-2203	INSTRUMENT AIR RECEIVER
V-2204	NITROGEN RECEIVER
V-2205	FUEL GAS K.O. DRUM
V-2206	FUEL OIL STORAGE DRUM
X-2201	NEW SEPTIC TANK


MTO FOR FIRE SHEDS		QTY.
ITEM		
2 1/2" hoses 25 meters in length,(Based on B5336)		10
Foam Container Wrench		1
Pick up tube + in line inductor (450LFM)		2
Nozzles 10x (foam master nozzle)		2
Concentrate Foam (FP 3%) extinguishers -PVC (100 IL.)		5
Dry chemical powder wheeled extinguisher 75 kg		2
Dry chemical powder portable extinguisher 12 kg		6
CO2 wheeled extinguisher 5 kg		2
Foam Barrel Trailer		1
Portable fire water monitor(2000LPM)		1
Water nozzles with three status (fog/jet/stop)		2


[illegible]

SPACE TAG NUMBER

- 100 CAPACITOR BANK
101 CO2 ROOM
102 TRANSFORMER ROOM
103 FIRE-FIGHTING PUMP TRANSFORMER ROOM

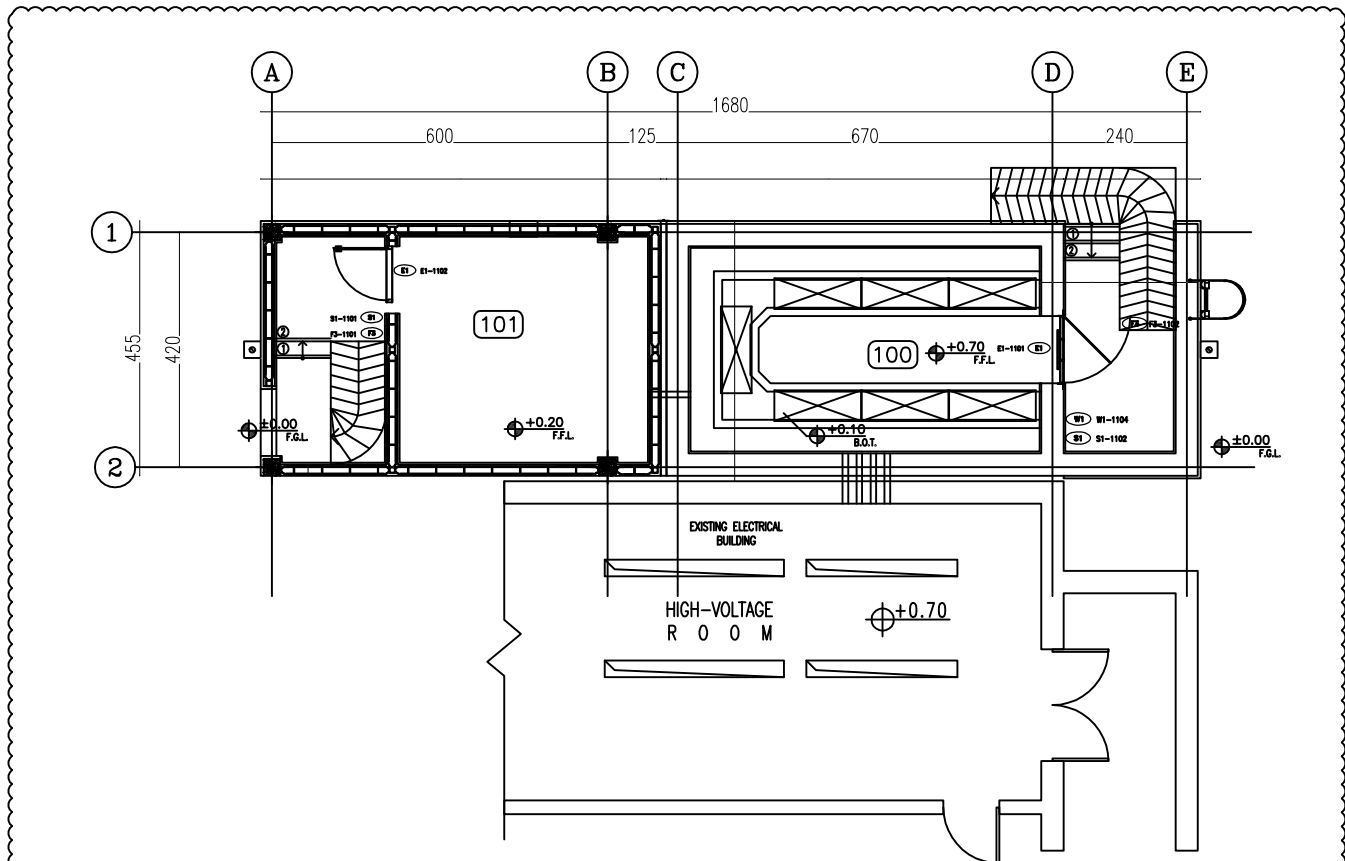

SC.1:50 2 CAPACITOR BANK AND CO2 ROOM

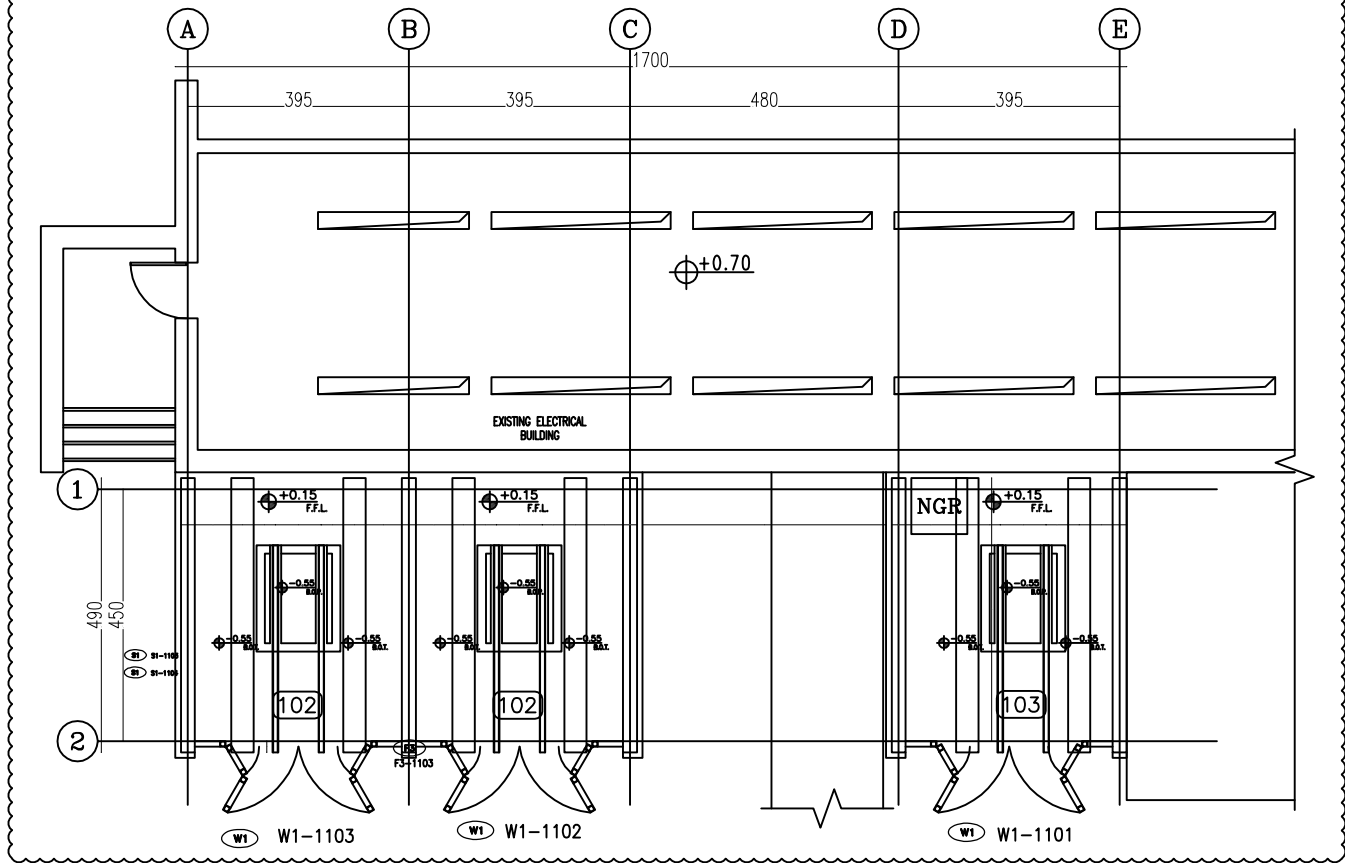

SC.1:50 2 TRANSFORMERS ROOMS PLAN

D01

NOTES


Symbol	Description	QTY.	Symbol	Description	QTY.
Safety Equipment Sign			Warning Sign		
S1	Fire Extinguisher	4	W1	High Voltage	3
S2	Safety Shower		W2	Hazardous Chemical	
S3	Self-Contained Breathing Apparatus		W3	TOXIC GAS	
S4	Wind Sock		W4	Speed Limit	
S5	FIRST AID KIT		W5	Flammable Gas	
Fire Fighting Equipment Sign			W6	Hazard Diamond	
F1	Deluge Valve		W7	Crossing	
F2	Fire man's Kit		Mandatory Sign		
F3	Fire Alarm Call Point	3	M1	Wear Ear Defenders	
F4	Fire Hydrant		M2	Wear Safety Glasses	
F5	Fire Hydrant/Monitor		M3	Wear Hard Hat	
F6	Hose Box		Emergency Escape Sign		
F7	Isolation Valve		E1	Fire Exit	2
F8	Fire Shed		E2	Fire Exit - Right Side	
Prohibitory Sign			E3	Fire Exit - Left Side	
P1	No Unauthorized Entry		E4	Way To Master point	
P2	No Smoking & Fire		E5	SCBA	
P3	No Open Flame		General Sign		
P4	Working Drop Fall		G1	Tilted Panel	
			G2	SDS	
			G3	MSDS	

REFERENCE DRAWING	DRG. No.
ACTIVE FIRE PROTECTION AND SAFETY CONCEPT	BK-GCS-PEDCO-120-SA-DB-0001
ARCHITECTURAL DETAIL DRAWING FOR EXTENSION OF EXISTING ELECT. BUILDING	BK-GCS-PEDCO-120-AR-DW-0002
ARCHITECTURAL DETAIL DRAWING FOR CONTROL BUILDING	BK-GCS-PEDCO-120-AR-DW-0001
ACTIVE FIRE PROTECTION AND SAFETY CONCEPT	BK-SEGEL-PEDCO-110-SA-DC-0001
SPECIFICATION FOR SAFETY SERIES	BK-GENERAL-PEDCO-000-SA-SP-0002

LEGEND

	</
--	--	----

TAG NAME	NET AREA
101 AIR LOCK	16 sq.m
102 CORRIDOR	33 sq.m
103 CONTROL ROOM	59 sq.m
104 AUXILIARY ROOM	80 sq.m
105 UPS ROOM	18 sq.m
106 BATTERY ROOM	50 sq.m
107 MANAGEMENT	16 sq.m
108 INSTRUMENT ROOM	16 sq.m
109 OFFICE	21 sq.m
110 IN-CHARGE + ARCHIVE	14 sq.m
111 PANTRY + DINING ROOM	20 sq.m
112 PRAYER ROOM	8 sq.m
113 LOCKER	8 sq.m
114 WC	13 sq.m
115 BOILERS	4 sq.m
116 BATHROOM	6 sq.m
117 JANITOR CLOSET	2 sq.m
118 HVAC CONTROL ROOM	9 sq.m

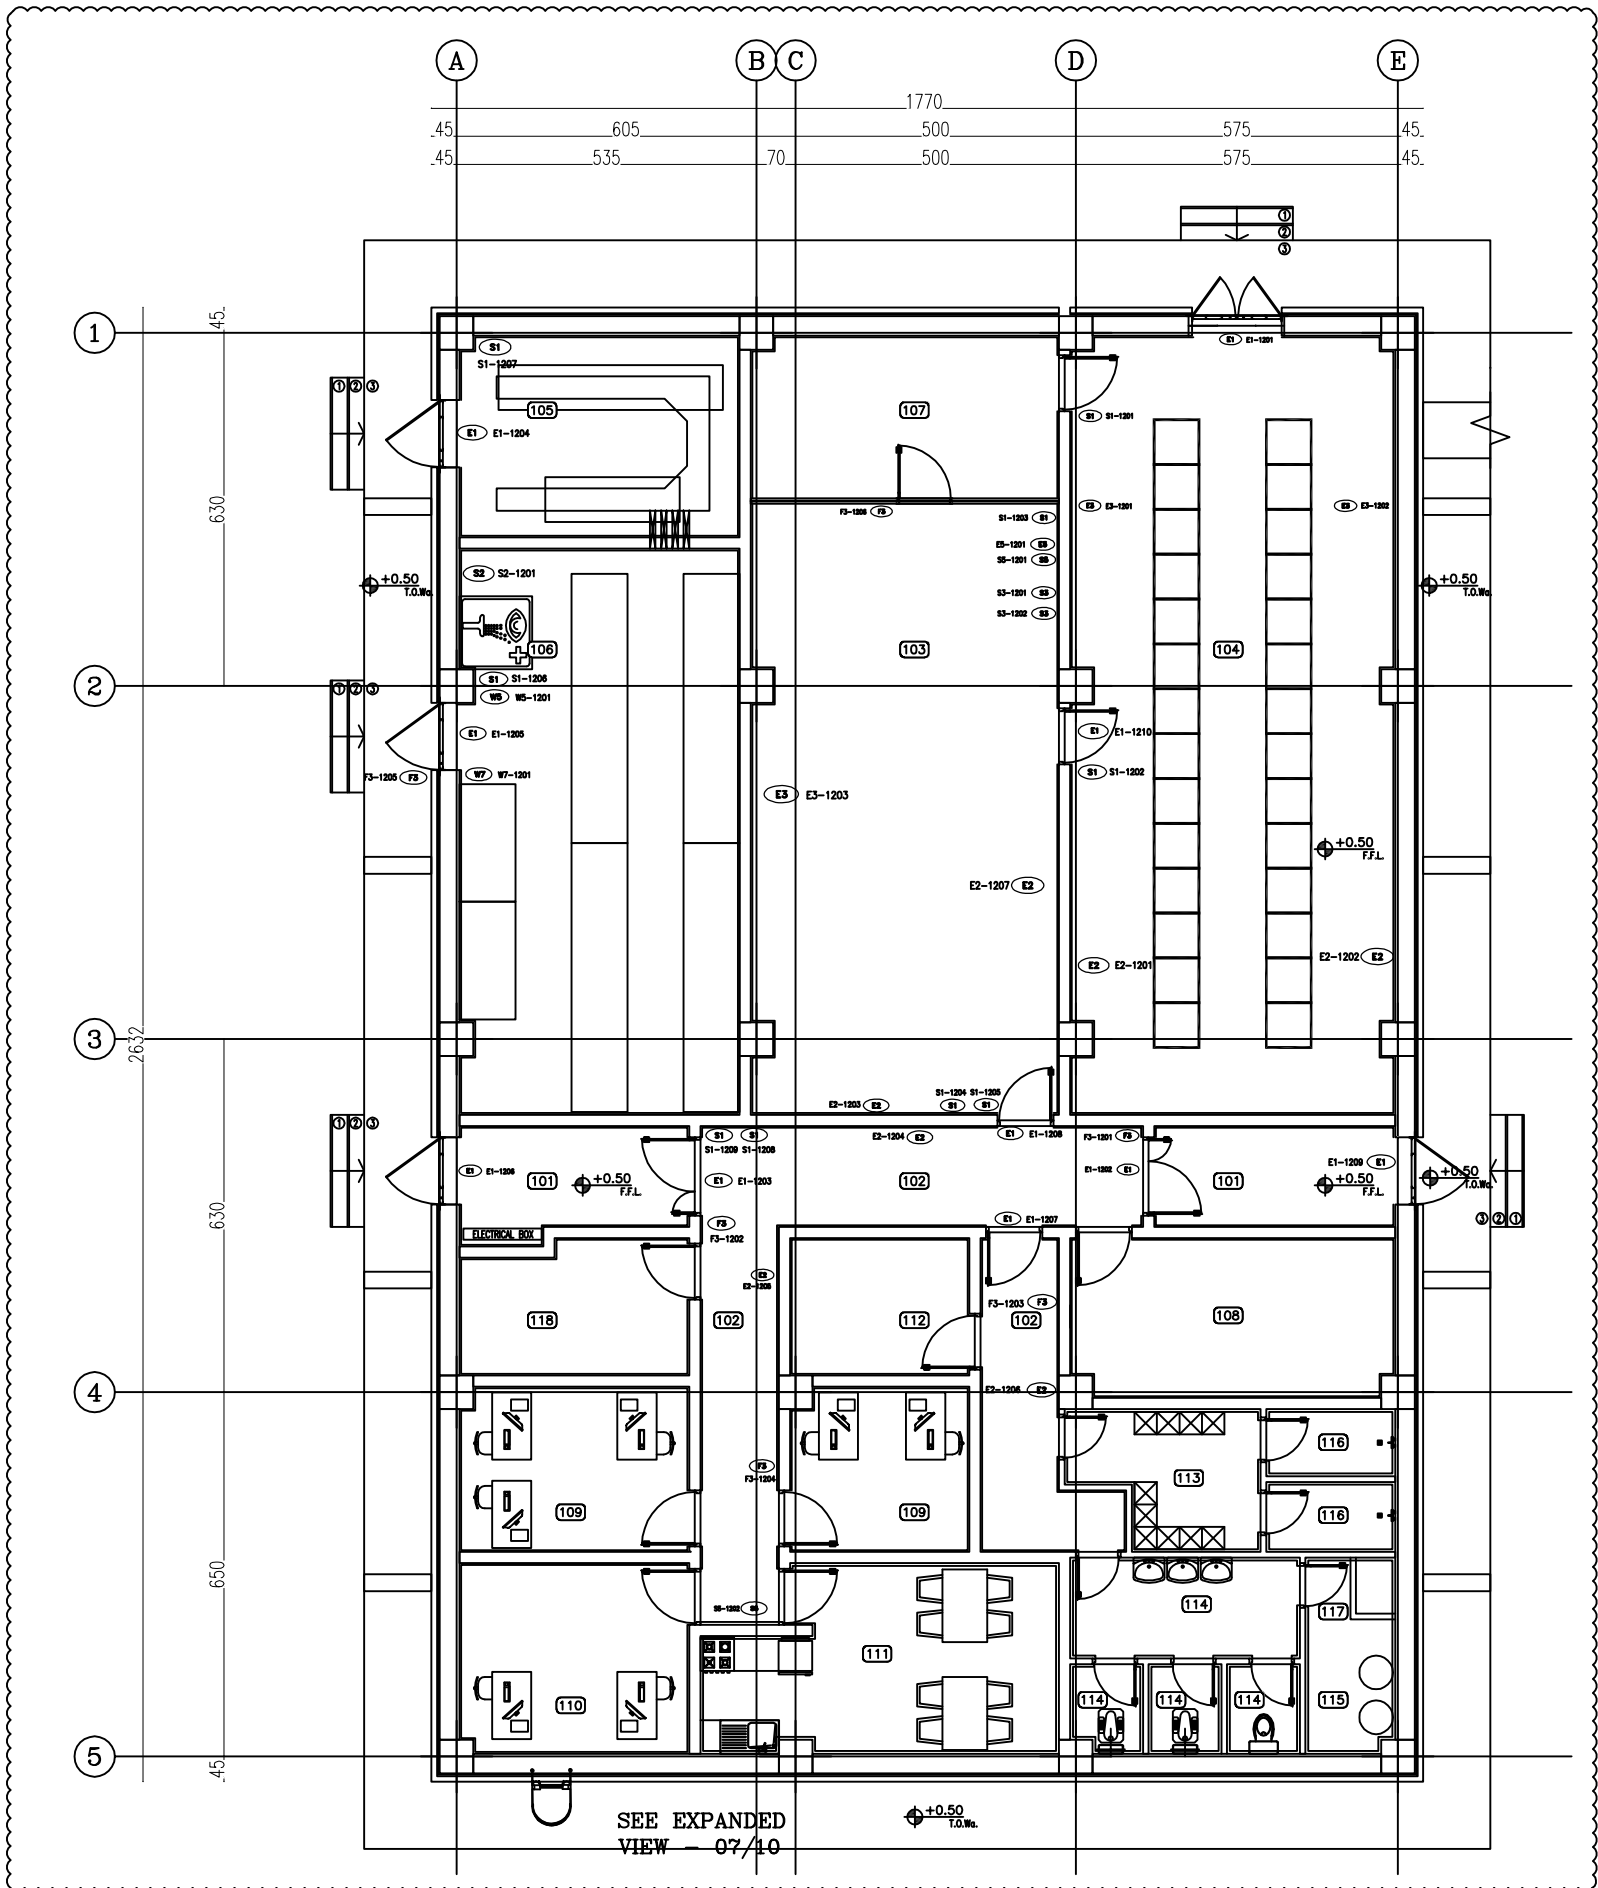

D01

NOTES					
Symbol	Description	QTY.	Symbol	Description	QTY.
Safety Equipment Sign					
S1	Fire Extinguisher	8	W1	High Voltage	
S2	Safety Shower	1	W2	Hazardous Chemical	
S3	Self-Contained Breathing Apparatus	2	W3	TOxic GAS	
S4	Wind Sock		W4	Speed Limit	
S5	FIRST AID KIT	2	W5	Flammable Gas	1
Fire Fighting Equipment Sign					
F1	Deluge Valve		W7	Crossing	1
F2	Fire main Kit			Mandatory Sign	
F3	Fire Alarm Call Point	6	M1	Wear Ear Defenders	
F4	Fire Hydrant		M2	Wear Safety Glasses	
F5	Fire Hydrant/Monitor		M3	Wear Hard Hat	
F6	Hose Box		Emergency Escape Sign		
F7	Isolation Valve		E1	Fire Exit	10
F8	Fire Shed		E2	Fire Exit - Right Side	7
Prohibitory Sign					
P1	No Unauthorized Entry		E3	Fire Exit - Left Side	3
P2	No Smoking & Fire		E4	Way To Muster point	
P3	No Open Flame		E5	SCSA	1
P4	Working Drop Fall		General Sign		
			G1	Tiled Panel	
			G2	SDS	
			G3	MSDS	


REFERENCE DRAWING	DRG. No.
ACTIVE FIRE PROTECTION AND SAFETY CONCEPT	BK-GCS-PEDCO-120-SA-DB-0001
ARCHITECTURAL DETAIL DRAWING FOR EXTENSION OF EXISTING ELECT. BUILDING	BK-GCS-PEDCO-120-AR-DW-0008
ARCHITECTURAL DETAIL DRAWING FOR CONTROL BUILDING	BK-GCS-PEDCO-120-AR-DW-0001
ACTIVE FIRE PROTECTION AND SAFETY CONCEPT	BK-SEGEL-PEDCO-110-SA-DC-0001
SPECIFICATION FOR SAFETY SIGNS	BK-GENERAL-PEDCO-000-SA-SP-0008

LEGEND

امر و کلیه نسخ این نقشه و حق اقبالی متعلق به شرکت ملی مناطق نفت خیز جنوب میباشد.
THE ORIGINAL AND ALL COPIES OF THIS DRAWING TOGETHER WITH THE COPYRIGHT THEREIN ARE THE SOLE PROPERTY OF N.I.S.O.C./ FIELDS



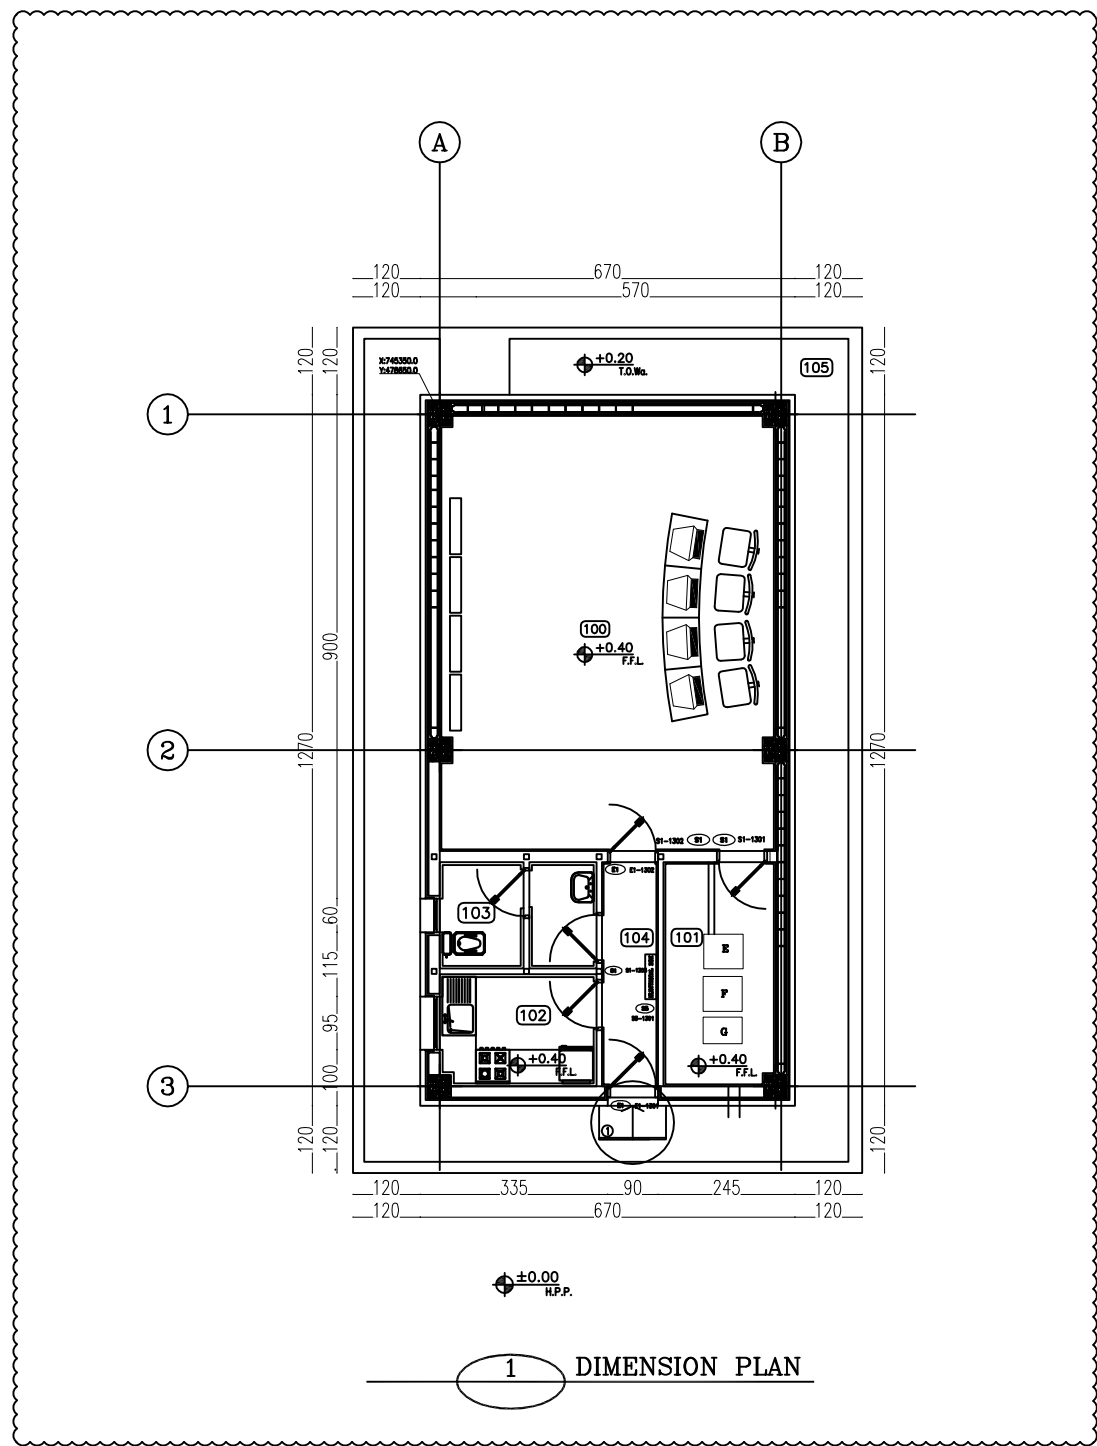

D01

NOTES					
Symbol	Description	QTY.	Symbol	Description	QTY.
Safety Equipment Sign			Warning Sign		
S1	Fire Extinguisher	3	W1	High Voltage	
S2	Safety Shower		W2	Hazardous Chemical	
S3	Self-Contained Breathing Apparatus		W3	TOxic GAS	
S4	Weld Mask		W4	Speed Limit	
S5	FIRST AID KIT	1	W5	Flammable Gas	
Fire Fighting Equipment Sign			W6	Hazard Diamond	
F1	Deluge Valve		W7	Crossing	
F2	Fire man's Kit		Mandatory Sign		
F3	Fire Alarm Call Point		M1	Wear Ear Defenders	
F4	Fire Hydrant		M2	Wear Safety Glasses	
F5	Fire Hydrant/Monitor		M3	Wear Hard Hat	
F6	Hose Box		Emergency Escape Sign		
F7	Isolation Valve		E1	Fire Exit	2
F8	Fire Shed		E2	Fire Exit - Right Side	
Prohibitory Sign			E3	Fire Exit - Left Side	
P1	No Unauthorized Entry		E4	Way To Muster point	
P2	No Smoking & Fire		E5	SCBA	
P3	No Open Flame		General Sign		
P4	Waring Drop Fall		G1	Titled Panel	
			G2	SOS	
			G3	MSDS	

REFERENCE DRAWING	DRG. No.
ACTIVE FIRE PROTECTION AND SAFETY CONCEPT	BK-GCS-PEDCO-120-SA-DB-0001
ARCHITECTURAL DETAIL DRAWING FOR EXTENSION OF EXISTING ELECT. BUILDING	BK-GCS-PEDCO-120-AR-DW-0008
ARCHITECTURAL DETAIL DRAWING FOR CONTROL BUILDING	BK-GCS-PEDCO-120-AR-DW-0001
ACTIVE FIRE PROTECTION AND SAFETY CONCEPT	BK-SEGEL-PEDCO-110-SA-DC-0001
SPECIFICATION FOR SAFETY SERIES	BK-GENERAL-PEDCO-000-SA-SP-0008

LEGEND

	</
--	--	----