
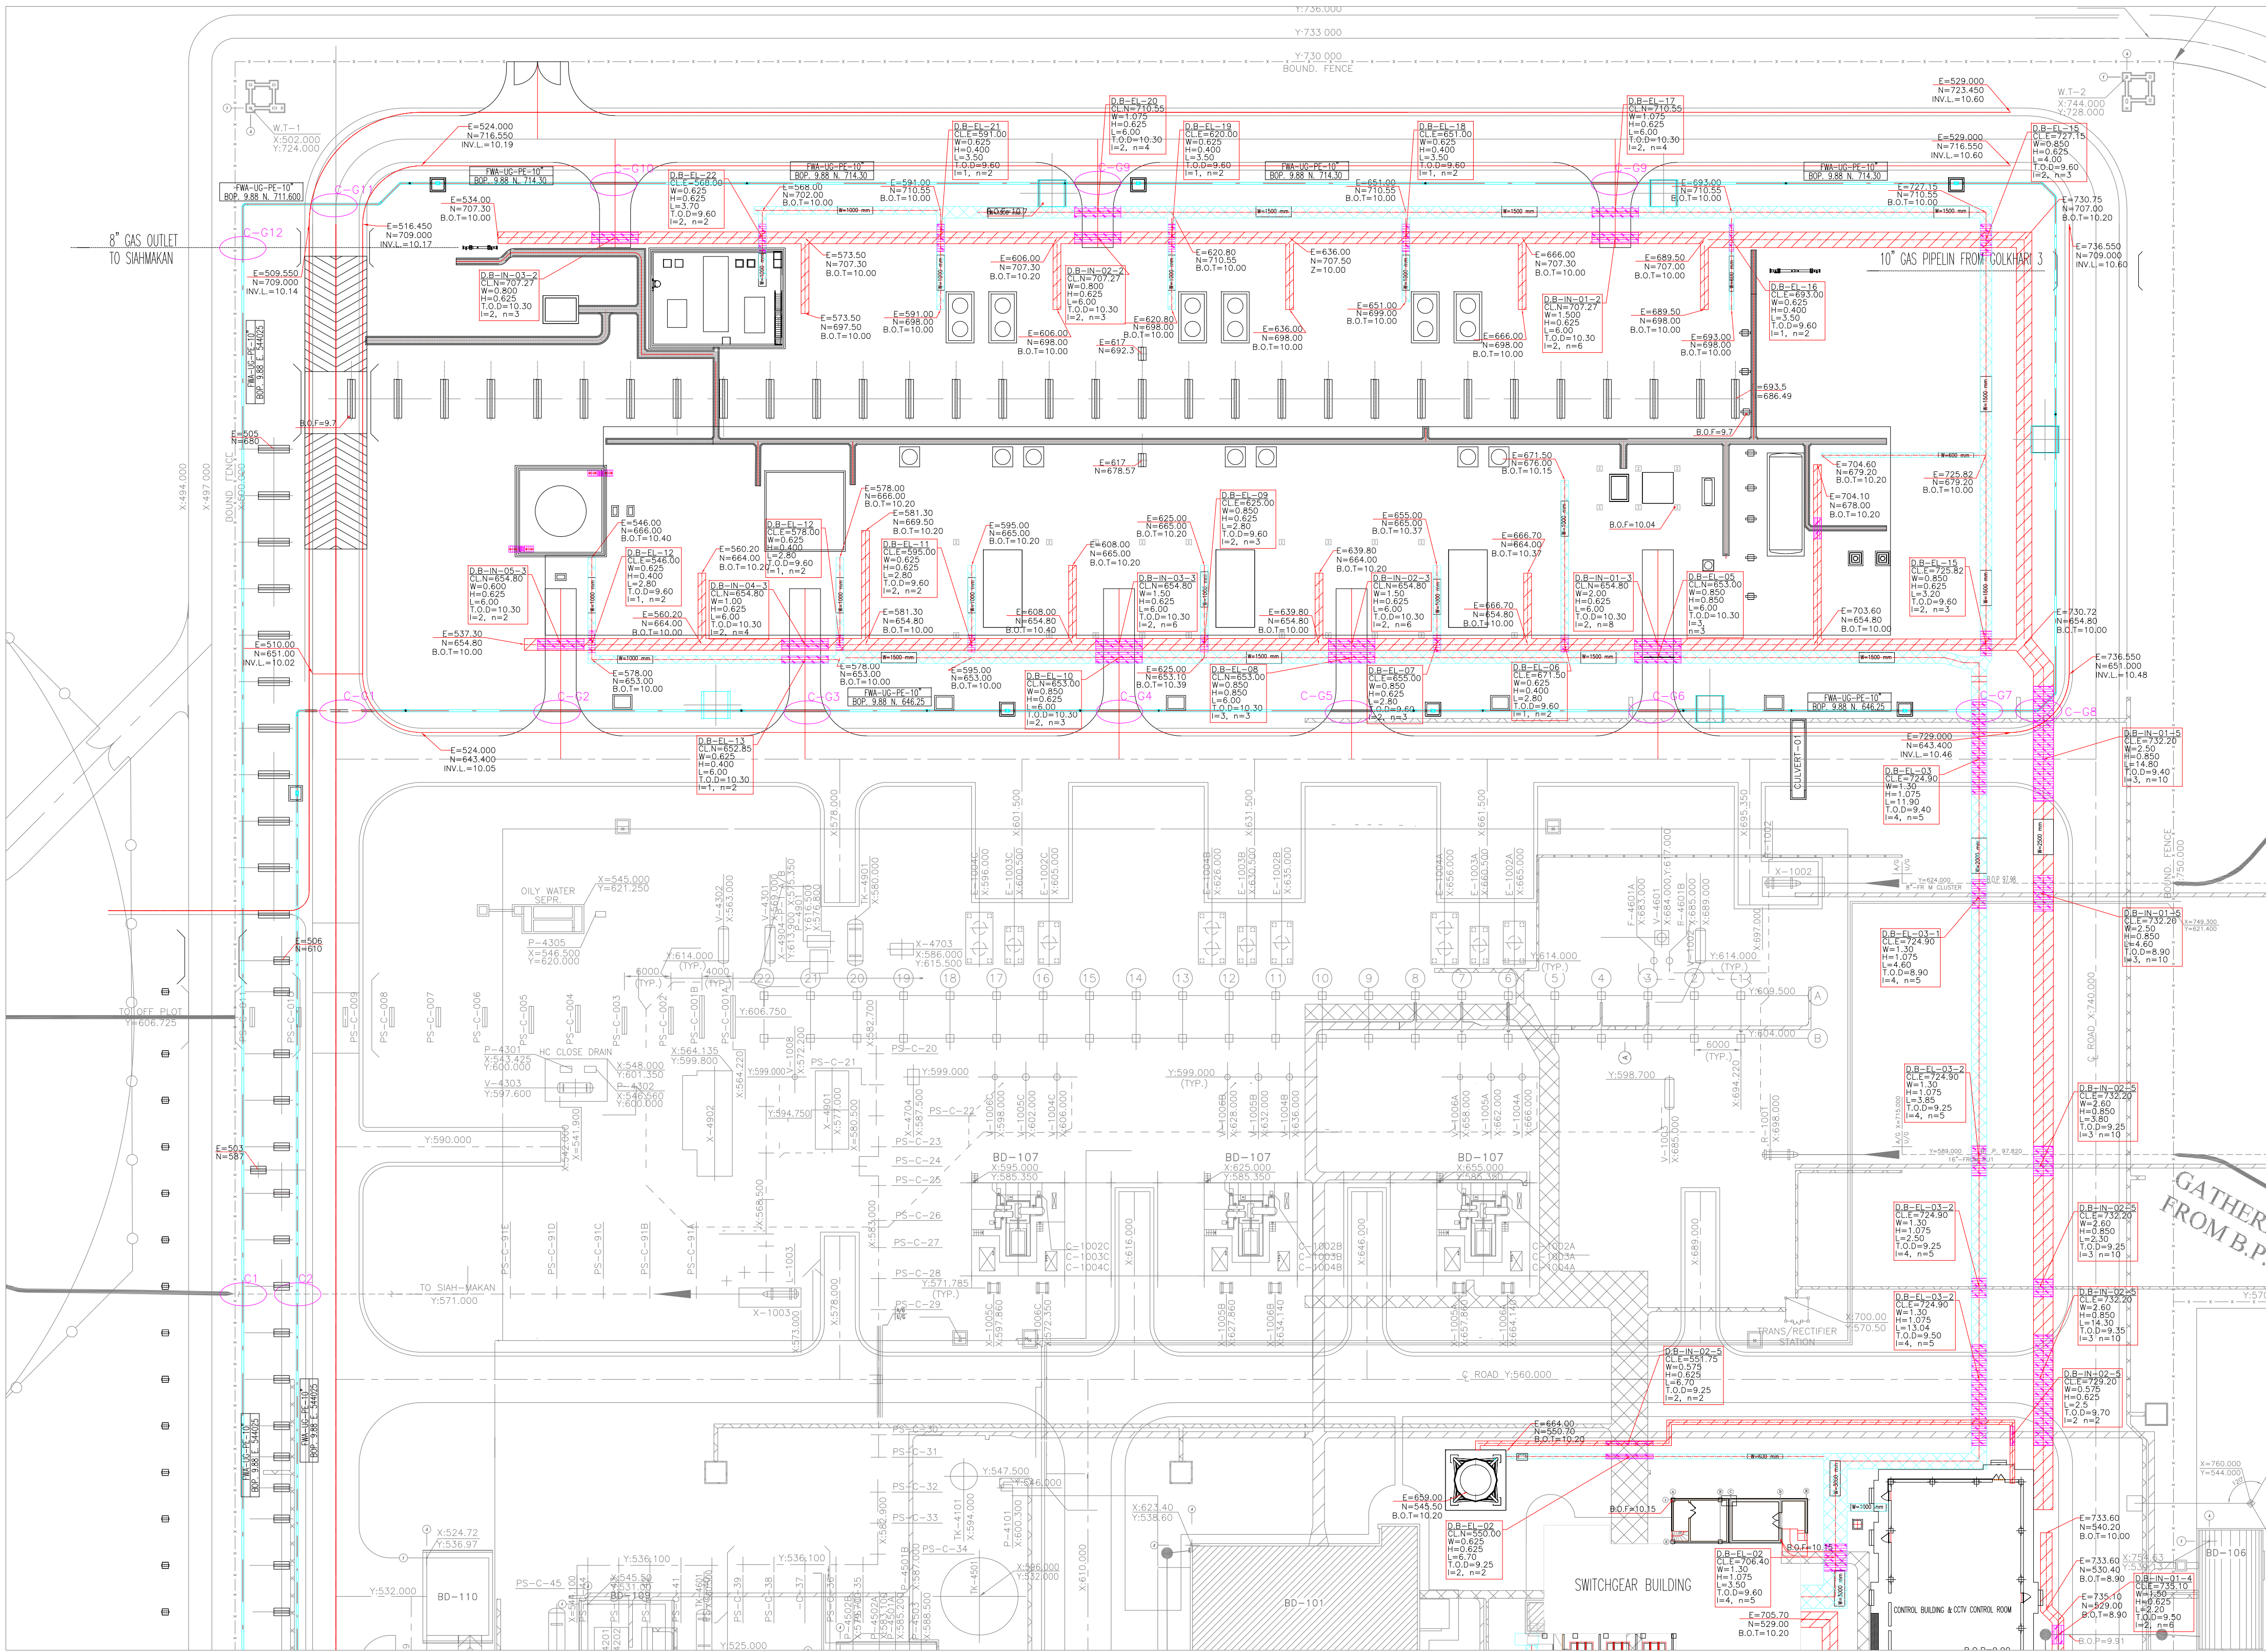


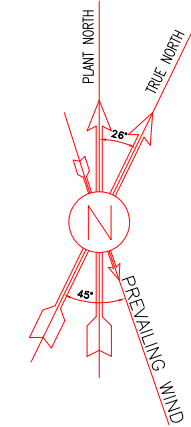


- NOTES
- ALL COORDINATES AND ELEVATIONS ARE IN METERS.
 - ALL COORDINATES ARE IN LOCAL SYSTEM., WITH REFERENCE TO SITE LOCAL DATUM POINT.
 - ALL ELEVATION REFERENCES IS MEAN SEA LEVEL.
 - ALL DIMENSIONS ARE IN MILLIMETERS UNLESS STATED OTHERWISE.


LEGEND

	DUCT BANK
	BERRIED ELECTRICAL TRENCH
	BERRIED INSTRUMENT TRENCH
	EXISTING ELECTRICAL TRENCH
	EXISTING INSTRUMENT TRENCH
	NEW PIPE
	GRAVITY PIPE SLOPE DIRECTION
	DUCT BANK
	FOUNDATION
	CROSSING POINTS
	SANITARY MANHOLE
	VALVE PIT

REFERENCE DRAWING	DRG. No.
INSTRUMENT/P&G CABLE TRENCH/ROUTE LAYOUT DRAWING	BK-GCS-PEDCO-120-IN-PY-0004
AREA ELECTRICAL CABLE ROUTE & SECTION LAYOUT	BK-GCS-PEDCO-120-EL-PY-0005
UNIT PLOT PLAN DRAWING	BK-GCS-PEDCO-120-PI-PY-0001
ROAD, PAVING & PLANT FINISH GRADING LAYOUT & SECTIONS	BK-GCS-PEDCO-120-CV-PY-0005
BINAK NEW COMPRESSOR GAS STATION PLOT PLAN (BASIC PACKAGE)	1560-BK-NCGS-PI-DWG-0001
STRUCTURAL AND FOUNDATION DRAWINGS	BK-GCS-PEDCO-120-ST-DW-....
STANDARD DRAWING FOR CIVIL UNDERGROUND CROSSING	BK-GNRL-PEDCO-000-CV-DW-0008
STANDARD DRAWING FOR MANHOLES	BK-GNRL-PEDCO-000-CV-DW-0005

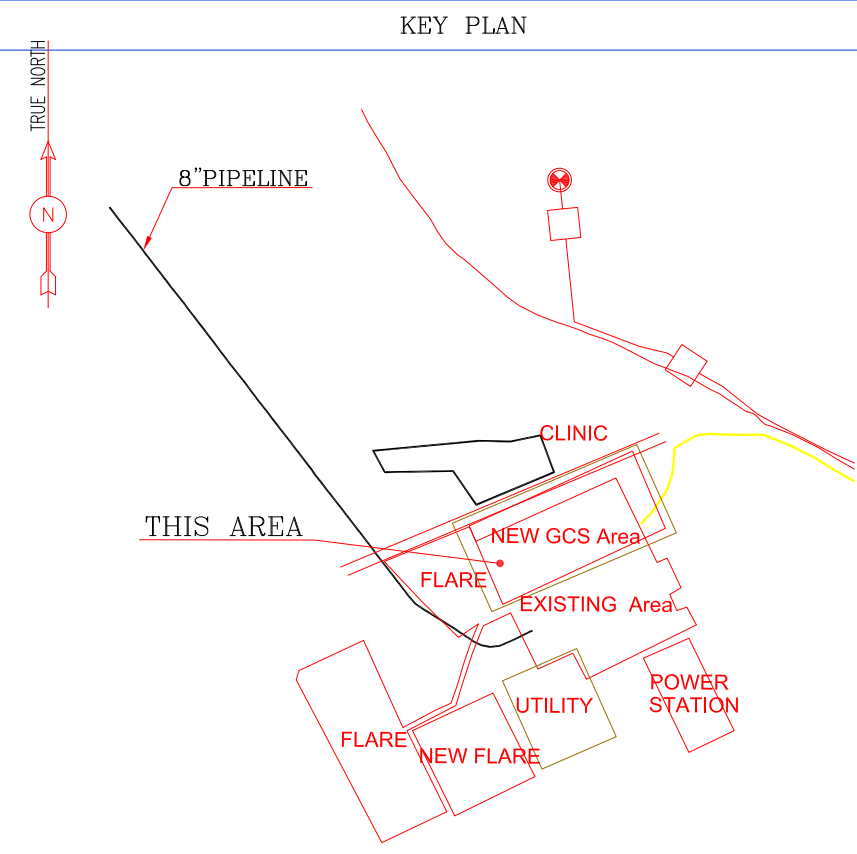

--	--	

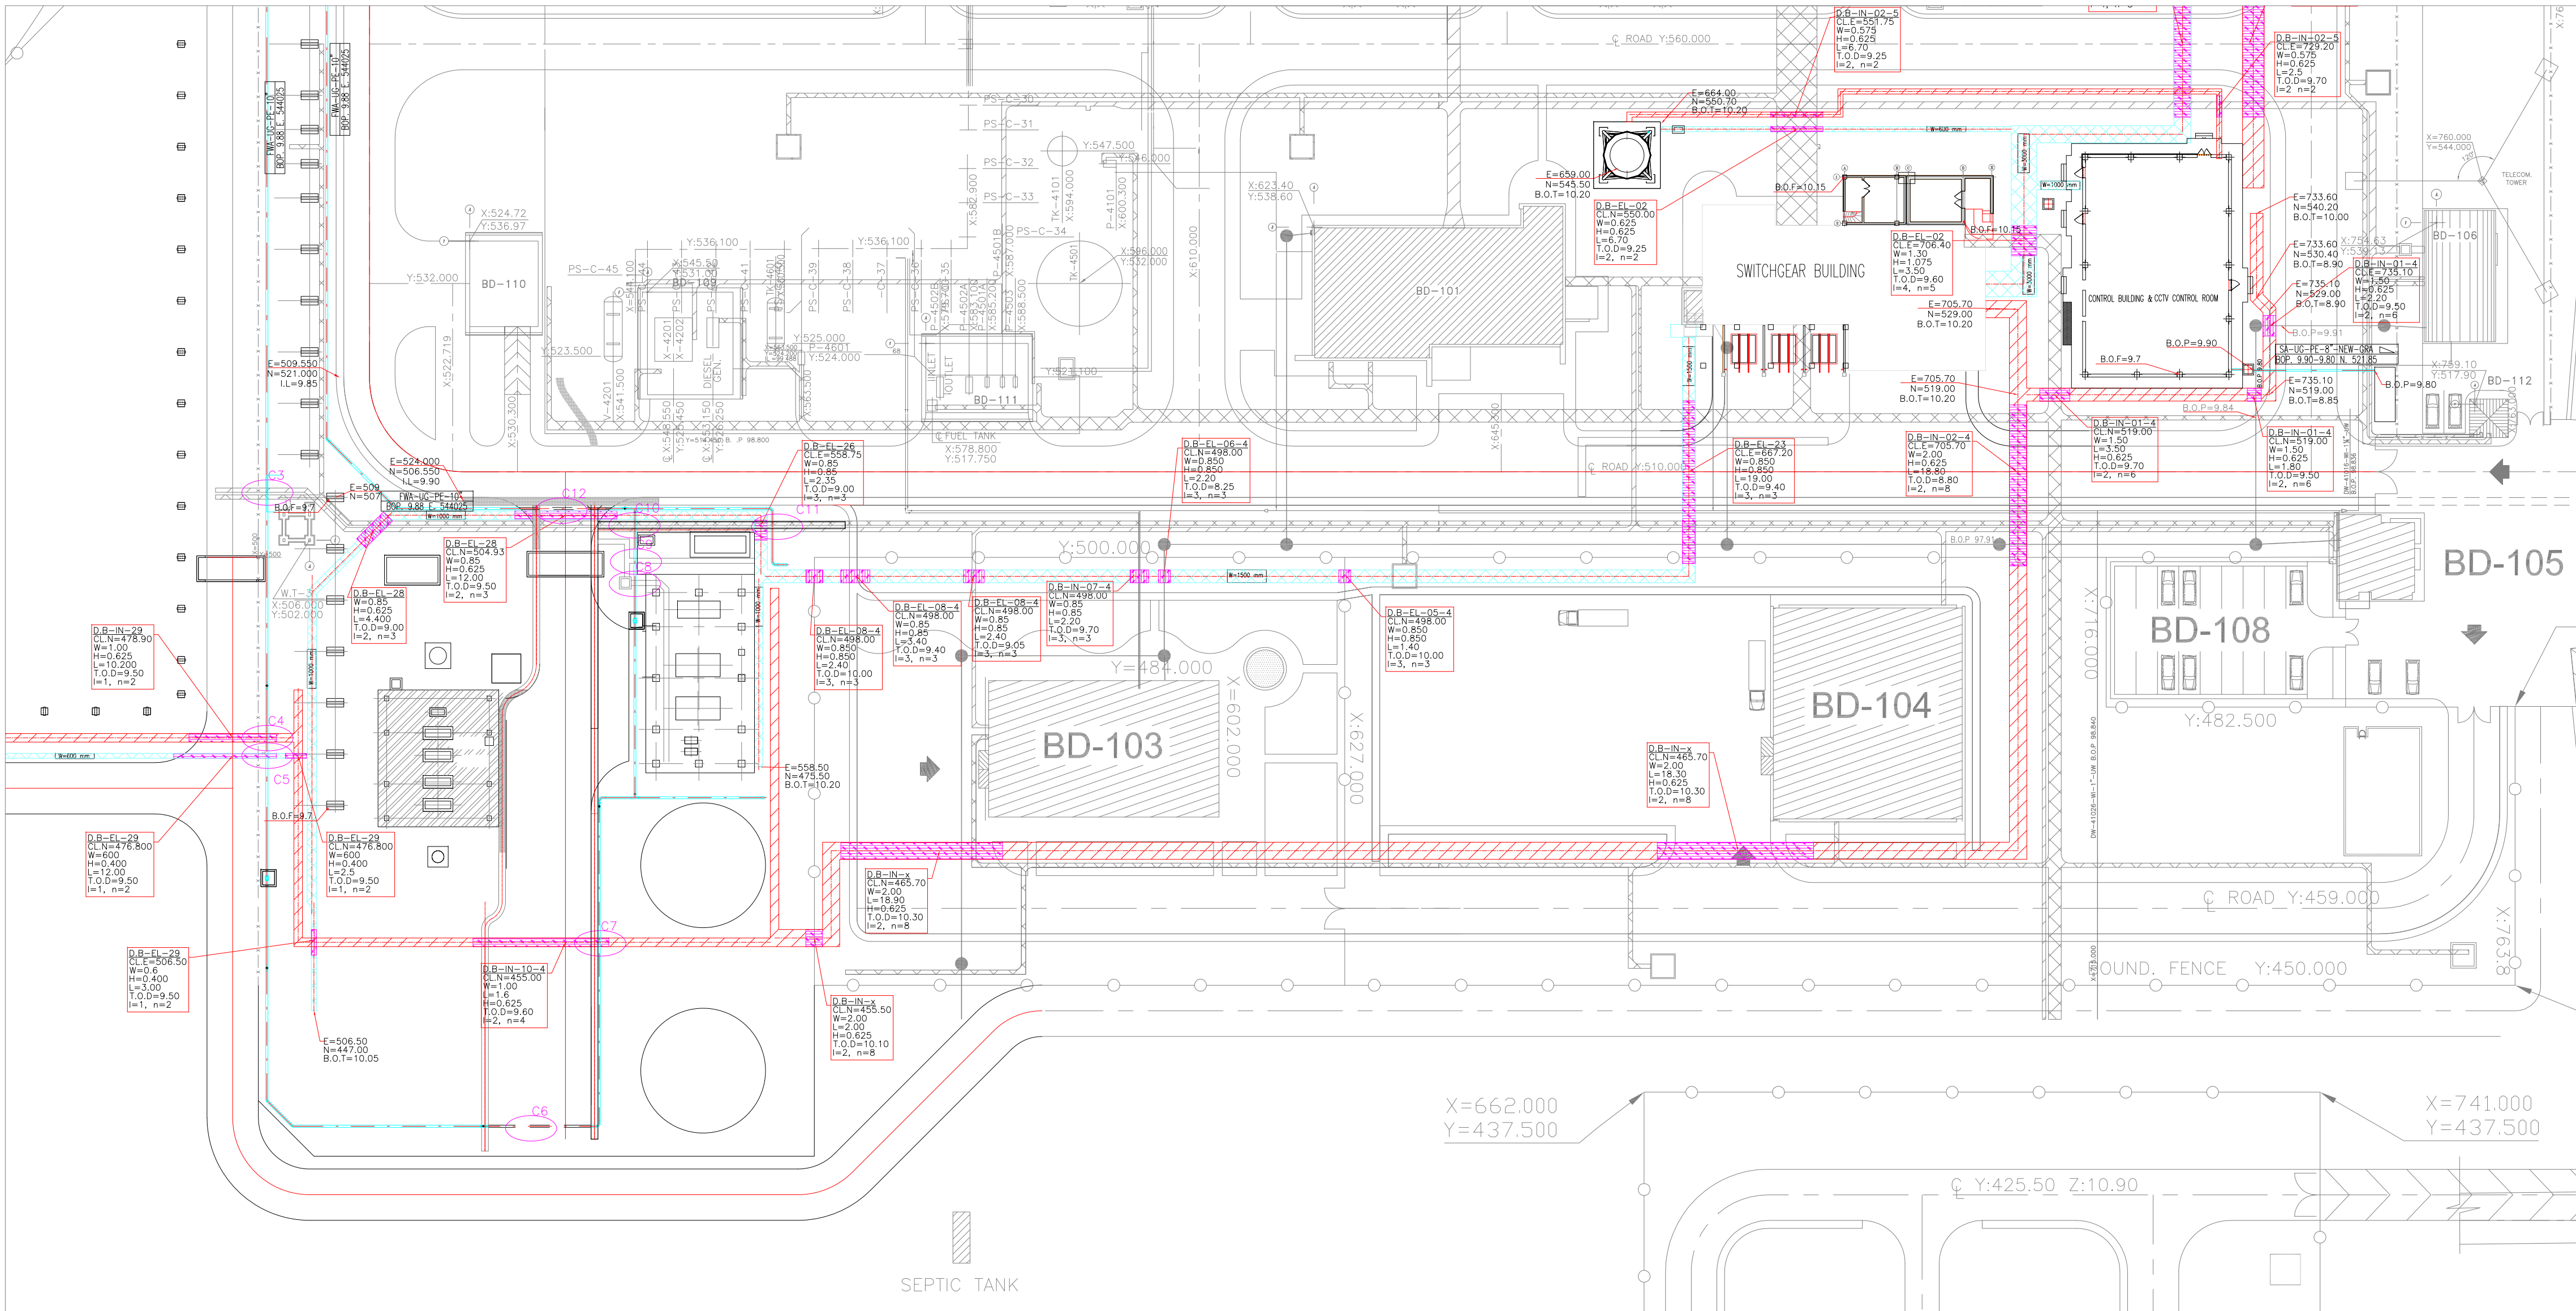

1. ALL COORDINATES AND ELEVATIONS ARE IN METERS.
2. ALL COORDINATES ARE IN LOCAL SYSTEM., WITH REFERENCE TO SITE LOCAL DATUM POINT.

	LOCAL	UTM
	X=500.000	E=437384.709
A	Y=500.000	N=3289737.469
	X=485.337	E=437245.830
B1	Y=788.941	N=3289991.269
	Z=12.170	ELEV.=12.17
	X=798.452	E=437704.660
B2	Y=382.283	N=3289761.280
	Z=13.410	ELEV.=13.41


3. ALL ELEVATION REFERENCES IS MEAN SEA LEVEL.
4. ALL DIMENSIONS ARE IN MILLIMETERS UNLESS STATED OTHERWISE.

		DUCT BANK	
	BERRIED ELECTRICAL TRENCH		NEW DUCT BANK
	BERRIED INSTRUMENT TRENCH		FOUNDATION
	EXISTING ELECTRICAL TRENCH		CROSSING POINTS
	EXISTING INSTRUMENT TRENCH		SANITARY MANHOLE
			VALVE PIT


	GRAVITY PIPE SLOPE DIRECTION	GRA IN	GRAVITY PIPE INSTRUMENT
D.B	DUCT BANK	EL	ELECTRICAL
B.O.P	BOTTOM OF PIPE	FWA	FIRE WATER
B.O.T	BOTTOM OF TRENCH	UG	UNDER GROUND
T.O.D	TOP OF DUCT BANK	PE	POLYETHYLENE
B.O.F	BOTTOM OF FOUNDATION	SA	SANITARY PIPE

REFERENCE DRAWING	DRG. No.
INSTRUMENT/P&G CABLE TRENCH/ROUTE LAYOUT DRAWING	BK-GCS-PEDCO-120-IN-PY-0004
AREA ELECTRICAL CABLE ROUTE & SECTION LAYOUT	BK-GCS-PEDCO-120-EL-PY-0005
UNIT PLOT PLAN DRAWING	BK-GCS-PEDCO-120-PP-PY-0001
ROAD, PAVING & PLANT FINISH GRADING LAYOUT & SECTIONS	BK-GCS-PEDCO-120-CY-PY-0005
BINAK NEW COMPRESSOR GAS STATION PLOT PLAN (BASIC PACKAGE)	1560-BK-NCSP-PI-DWG-0001
STRUCTURAL AND FOUNDATION DRAWINGS	BK-GCS-PEDCO-120-ST-DW-0000
STANDARD DRAWING FOR CIVIL UNDERGROUND CONCRETE	BK-GNRL-PEDCO-000-CY-DW-0000
STANDARD DRAWING FOR MANHOLES	BK-GNRL-PEDCO-000-CY-DW-0005

[illegible]

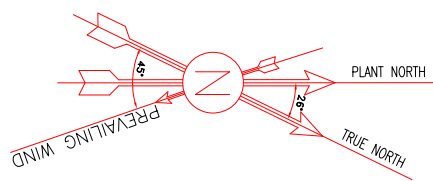


X=374.303
Y=526.956

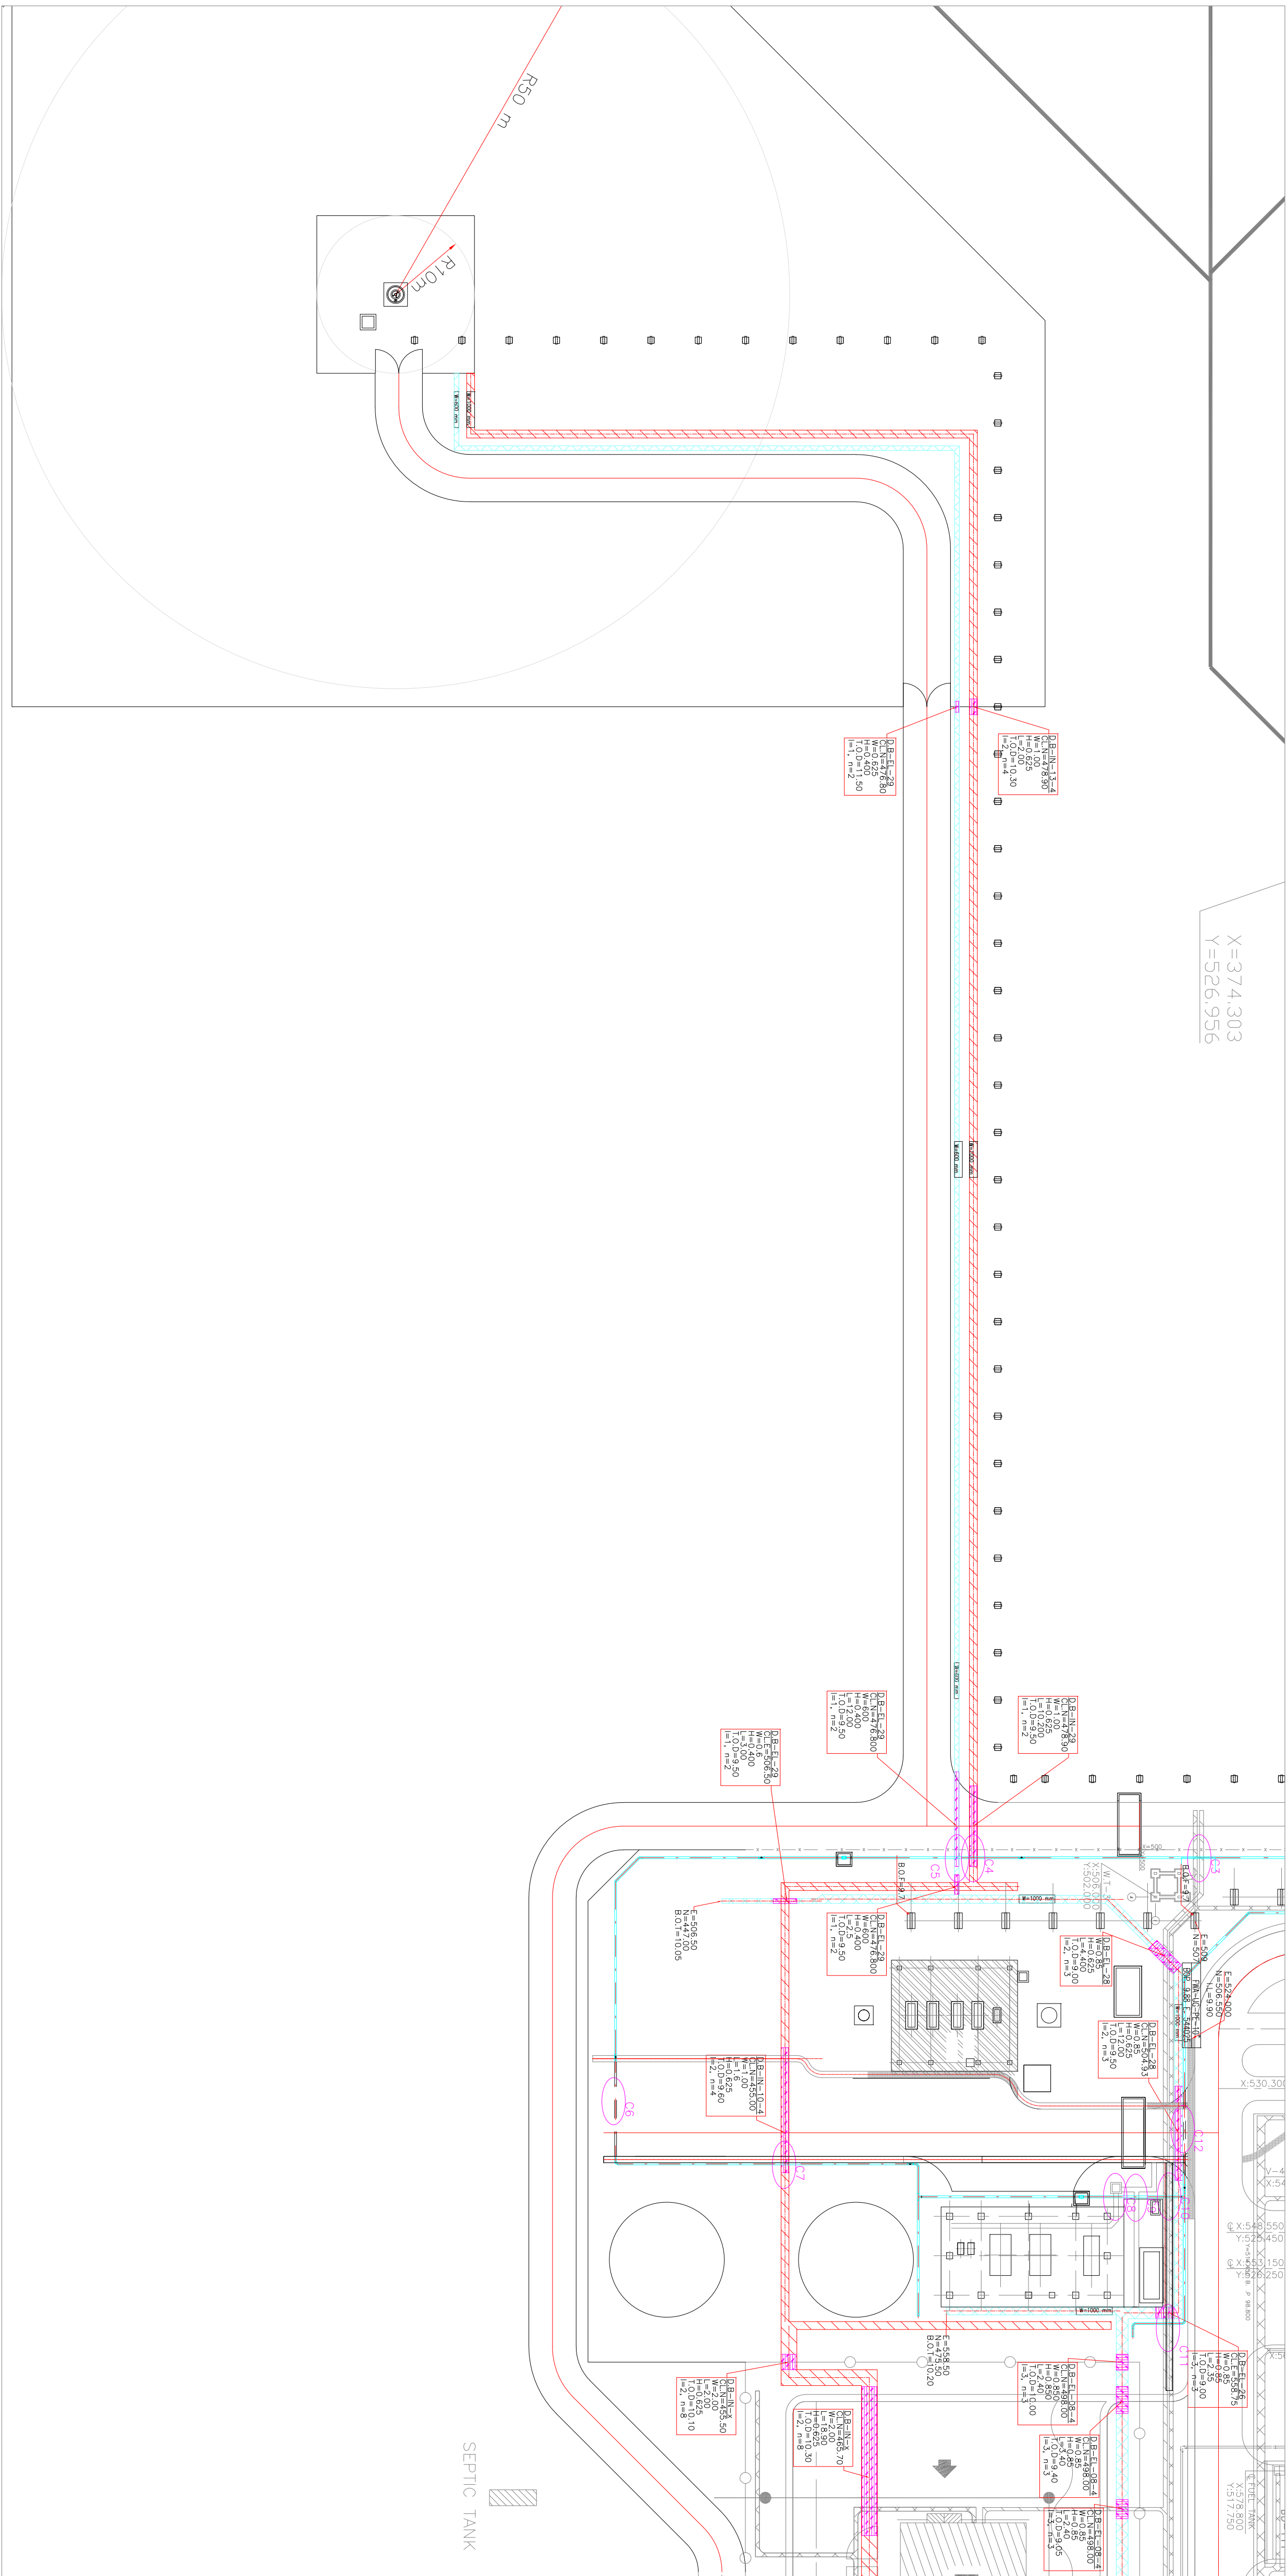

NOTES


- ALL COORDINATES AND ELEVATIONS ARE IN METERS.
- ALL COORDINATES ARE IN LOCAL SYSTEM., WITH REFERENCE TO SITE LOCAL DATUM POINT.
LOCAL UTM
X=500.000 E=437384.709
A Y=500.000 N=3289757.469
X=485.337 E=437245.830
B1 Y=788.944 N=3288991.269
Z=12.170 ELEV.=12.17
X=798.452 E=437704.660
B2 Y=382.283 N=3289761.280
Z=13.410 ELEV.=13.41
- ALL ELEVATION REFERENCES IS MEAN SEA LEVEL.
- ALL DIMENSIONS ARE IN MILLIMETERS UNLESS STATED OTHERWISE.

LEGEND

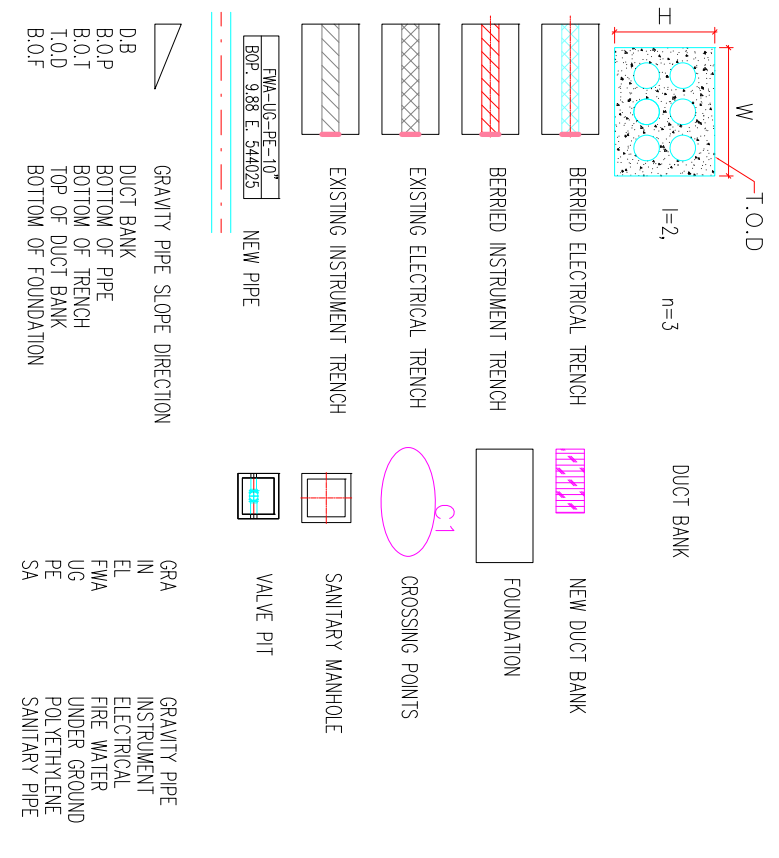

REFERENCE DRAWING	DRG. No.
INSTRUMENT/PAID CABLE TRENCH/ROUTE LAYOUT DRAWING	BK-GCS-PRD00-120-1N-PY-0004
AREA ELECTRICAL CABLE ROUTE & SECTION LAYOUT	BK-GCS-PRD00-120-BL-PY-0005
UTILITY PLAT PLAN DRAWING	BK-GCS-PRD00-120-PY-PY-0001
ROAD, PAVING & PLANT FINISH GRADING LAYOUT & SECTIONS	BK-GCS-PRD00-120-CY-PY-0005
RIKUK NEW COMPRESSOR GAS STATION PLAT PLAN (BASIC PACKING)	1560- BK -NCS-PY-DWG-0001
STRUCTURAL AND FOUNDATION DRAWINGS	BK-GCS-PRD00-120-ST-DWG-0001
STANDARD DRAWING FOR CIVIL UNDERGROUND CROSSING	BK-GRNAL-PRD00-000-CY-DWG-0008
STANDARD DRAWING FOR MANHOLES	BK-GRNAL-PRD00-000-CY-DWG-0005

KEY PLAN

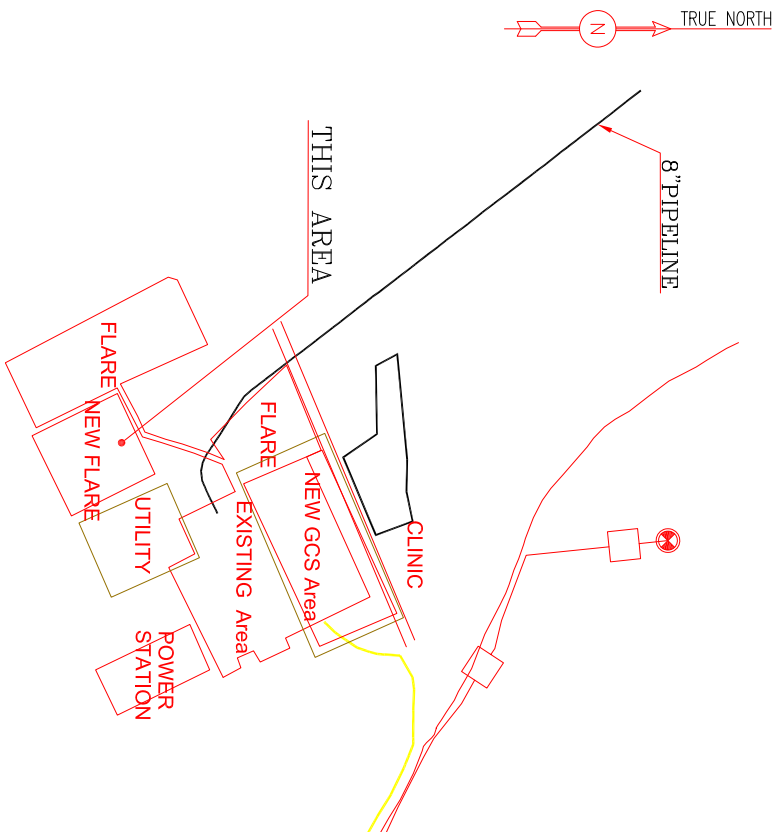

REV.	DESCRIPTION	BY	DATE	REV.	DATE
***	*****	***	***	***	***
REV.	DESCRIPTION	BY	DATE	REV.	DATE
***	*****	***	***	***	***

PROJECT NAME:	BINAK OILFIELD DEVELOPMENT GENERAL
PROJECT NO.:	971020
EPC CONTRACTOR:	EPD/EPC CONTRACTOR (GC):
HIRGAN ENERGY - DESIGN & INSPECTION COMPANIES	PETROLIAN DEVELOPMENT COMPANY

DRAWING TITLE: PLANT UNDERGROUND COMPOSITE LAYOUT					
SCALE	SIZE	DRAWING NO.	SHEET NO.	REV.	REV.
1/500	A1	BK-GCS-PRD00-120-CY-PY-0006	03 OF 04	D00	D00

APPROVED FOR CONSTRUCTION					
BUDGET REF.	LOCATION	SIZE CLASS	SERIAL NO.	SHEET	REVISION
053-073-9184	F	4	S	709813	3

BINAK OILFIELD DEVELOPMENT GENERAL					
DATE	SCALE	DRAWING BY	CHECKED BY	PROJECT ENG.	

