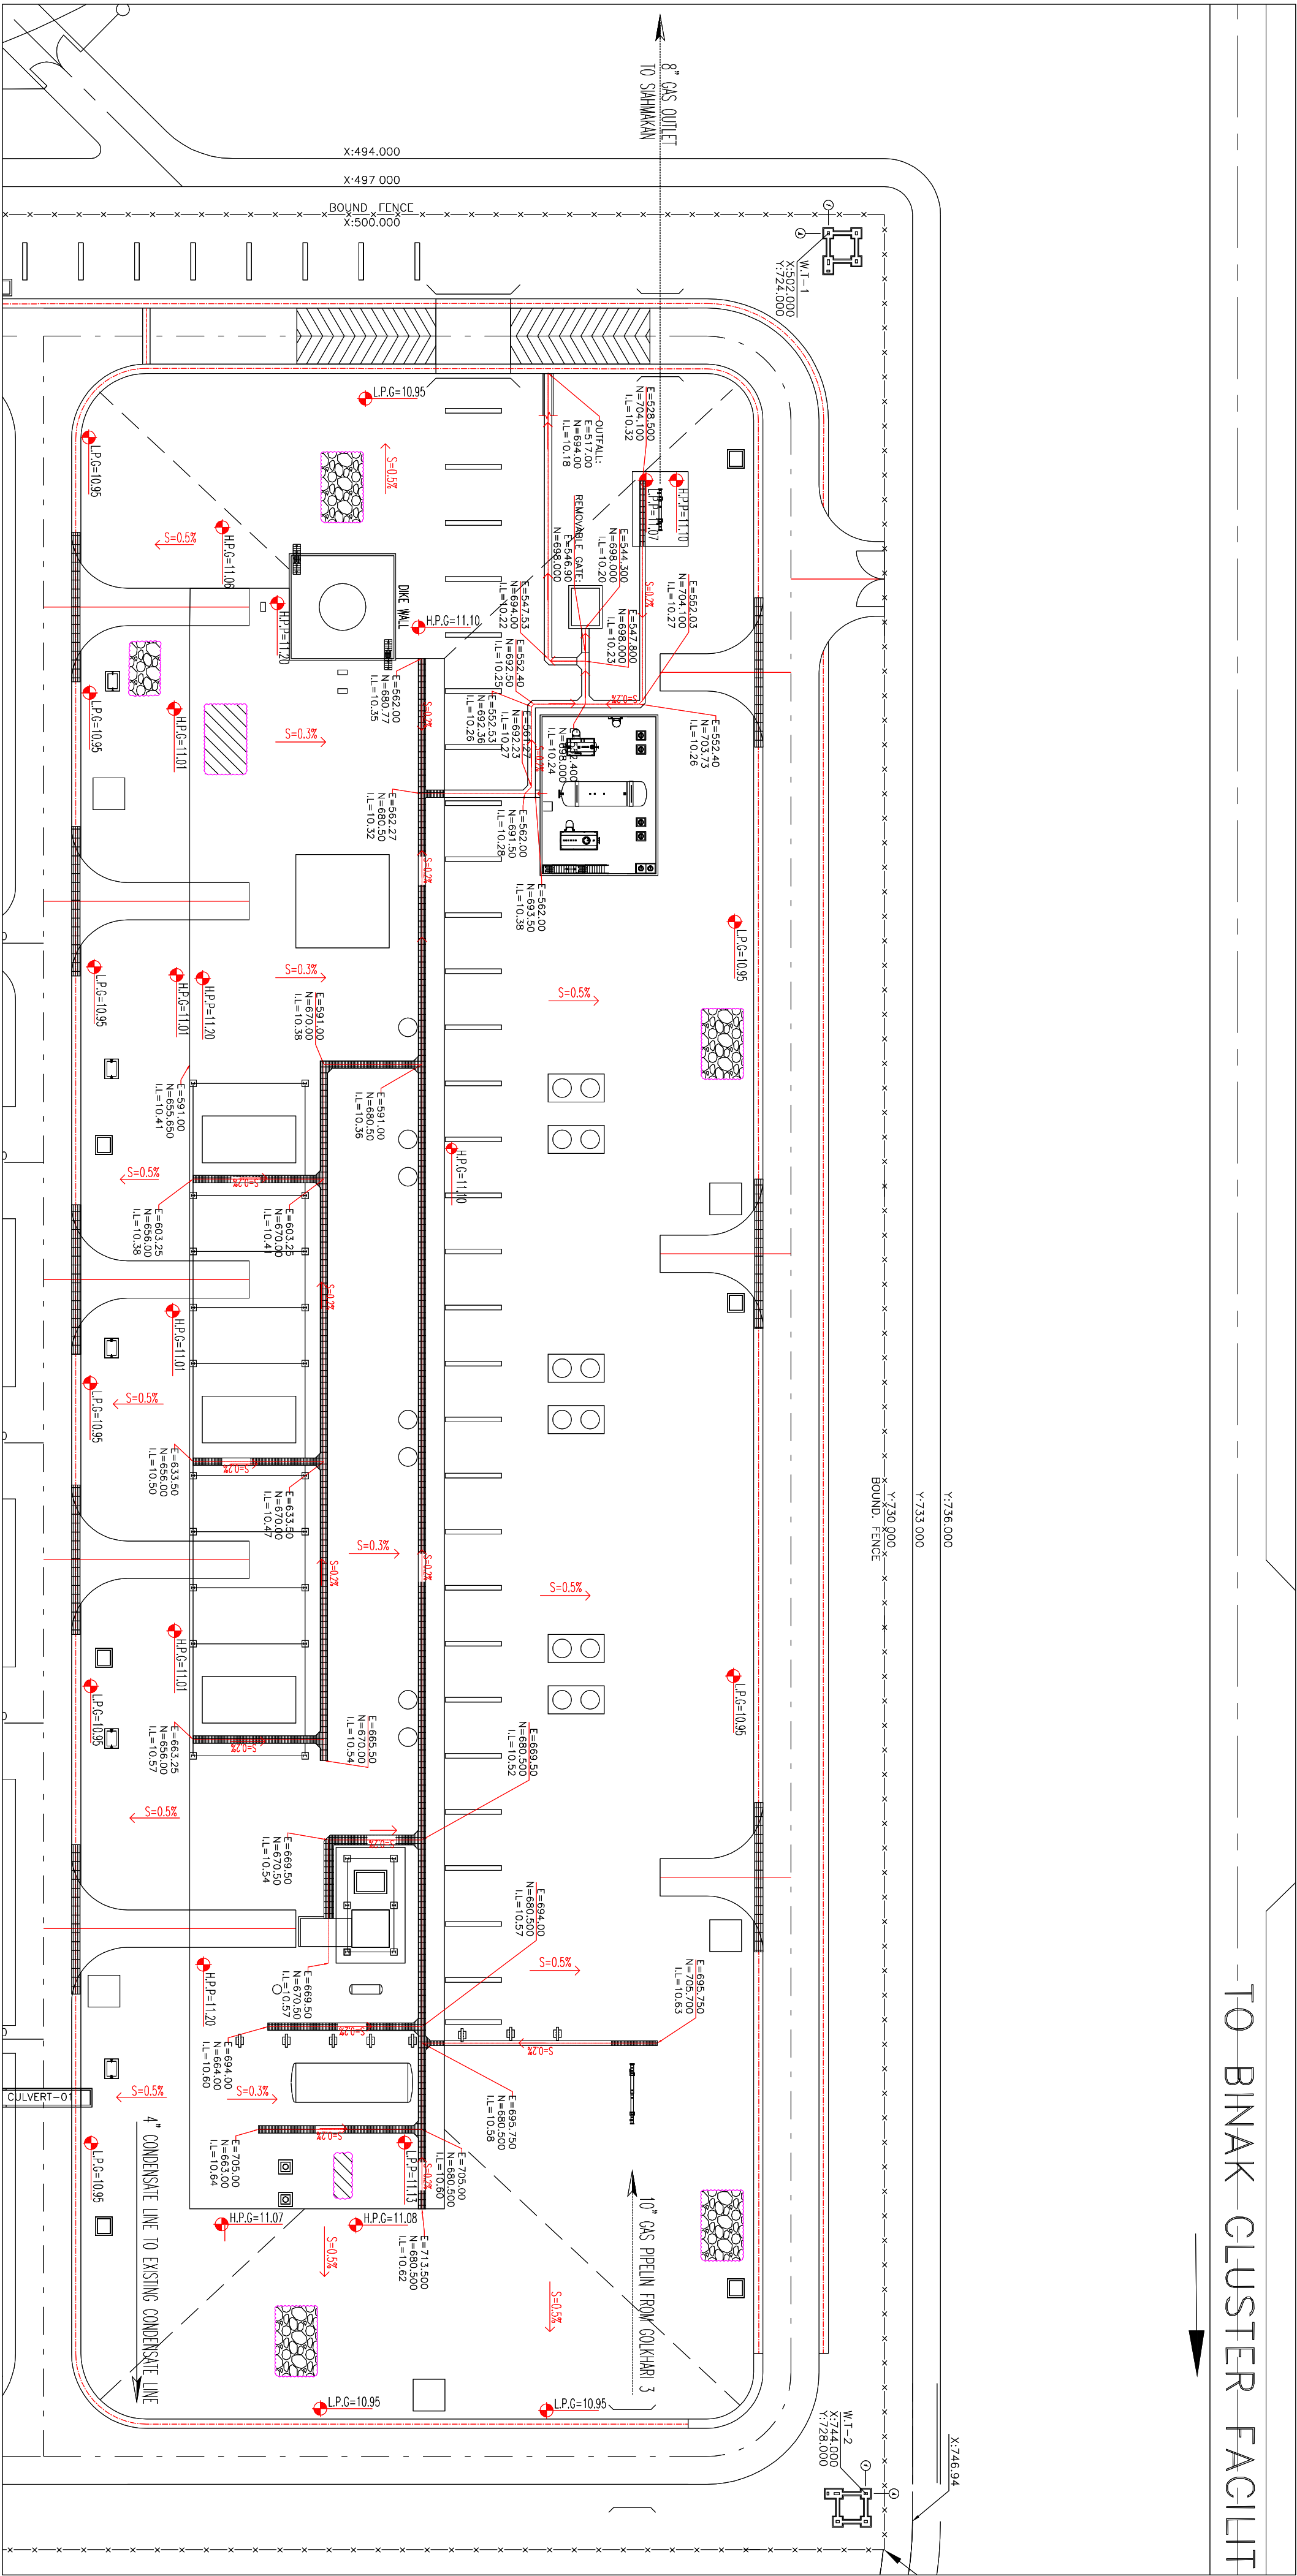
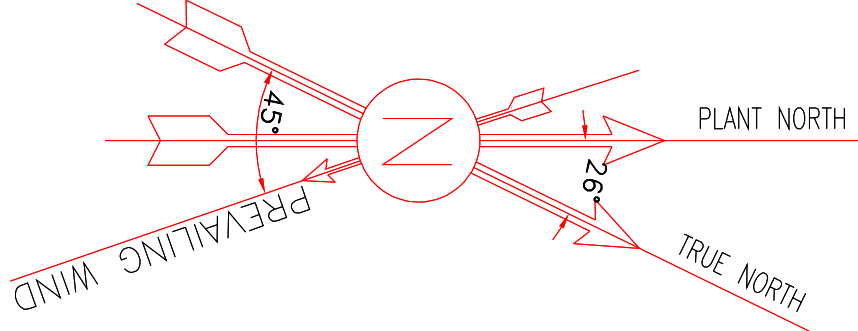




NOTES

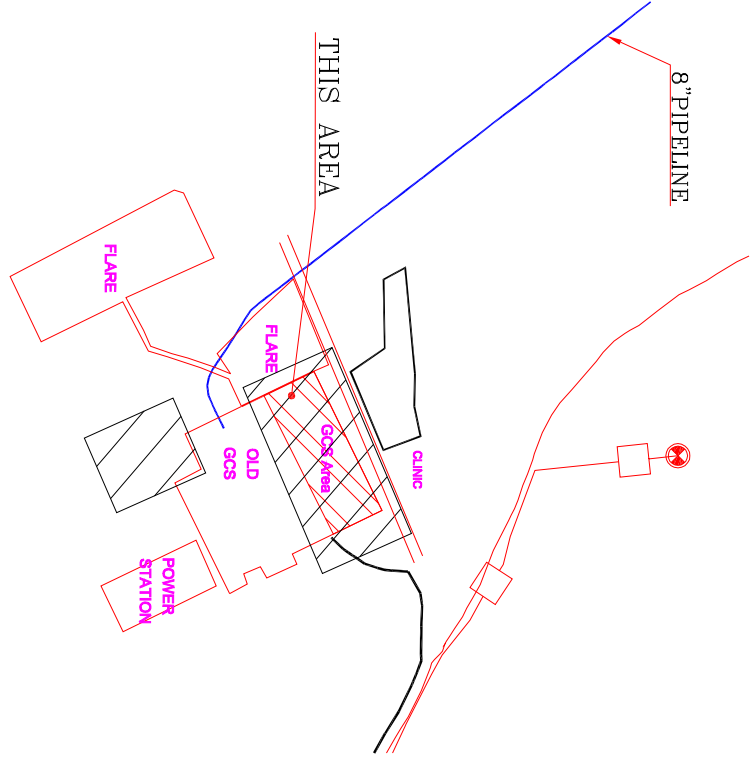
- ALL COORDINATES AND ELEVATIONS ARE IN METERS.
- ALL COORDINATES ARE IN LOCAL SYSTEM., WITH REFERENCE TO SITE LOCAL DATUM POINT.
- ALL ELEVATION REFERENCES IS MEAN SEA LEVEL.
- ALL DIMENSIONS ARE IN METERS UNLESS STATED OTHERWISE.

LEGEND

	CONCRETE PAVING		SLOPE DIRECTION CHANNEL UNIT
	GRAVEL PAVING		CONCRETE PAVING AREA
	NEW FENCE		GRATING
	SLOPE DIRECTION		REMOVABLE GATE
	HIGH POINT OF PAVING		EXISTING DITCH CHANNEL
	LOW POINT OF PAVING		
	LOW POINT OF GRAVEL		
	INVERT LEVEL		
	FINISHED GRADING ELEVATION		

REFERENCE DRAWING	DRG. No.
SPECIFICATION FOR SEWERAGE & DRAINAGE	BR-GRAU-PEDO-000-CV-SP-0005
STANDARD DRAWING FOR SEWERAGE & DRAINAGE DETAILS	BR-GRAU-PEDO-000-CV-DM-0007
UNIT PLOT PLAN DRAWING	BR-GCS-PEDO-120-PI-PY-0001
ROAD PAVING AND PLANT FINISH GRADING LAYOUT & SECTIONS	BR-GCS-PEDO-120-CV-PY-0005
BINAK MTR COMPRESSOR GAS STATION TIGHT PLAN (GASE PACKED)	1560-BK-ACS-PI-DMG-0001
ONLY SHIP DRAWING, SECTION & DETAILS	BR-GCS-PEDO-120-CV-PY-0009

KEY PLAN



DO2	FEB 2023	IFA	E BERELOUE	M FARHABAN	M MEREHSUD	***	***	***	***
DO1	OCT 2022	IFA	M ASHABANDI	M FARHABAN	S SHOLAKAR	***	***	***	***
DO0	MAY 2022	IPC	M ASHABANDI	M FARHABAN	S SHOLAKAR	***	***	***	***
REV.	DATE	P.O.I.S	PREP.	CHK.	APP.	AUT.	REV.	DESCRIPTION	CHECKED
PROJECT NAME: BANK OILFIELD DEVELOPMENT							مهندس	توضیحات	بررسی شده
PROJECT NO.: 971020							مهندس	توضیحات	بررسی شده
GENERAL							مهندس	توضیحات	بررسی شده
THE ORIGINAL AND ALL COPIES OF THIS DRAWING TOGETHER WITH THE COPYRIGHT THEREON ARE THE SOLE PROPERTY OF N.I.S.O.C./ FIELDS							مهندس	توضیحات	بررسی شده

THE ORIGINAL AND ALL COPIES OF THIS DRAWING TOGETHER WITH THE COPYRIGHT THEREIN ARE THE SOLE PROPERTY OF N.I.S.O.C./ FIELDS

BINAK OILFIELD DEVELOPMENT

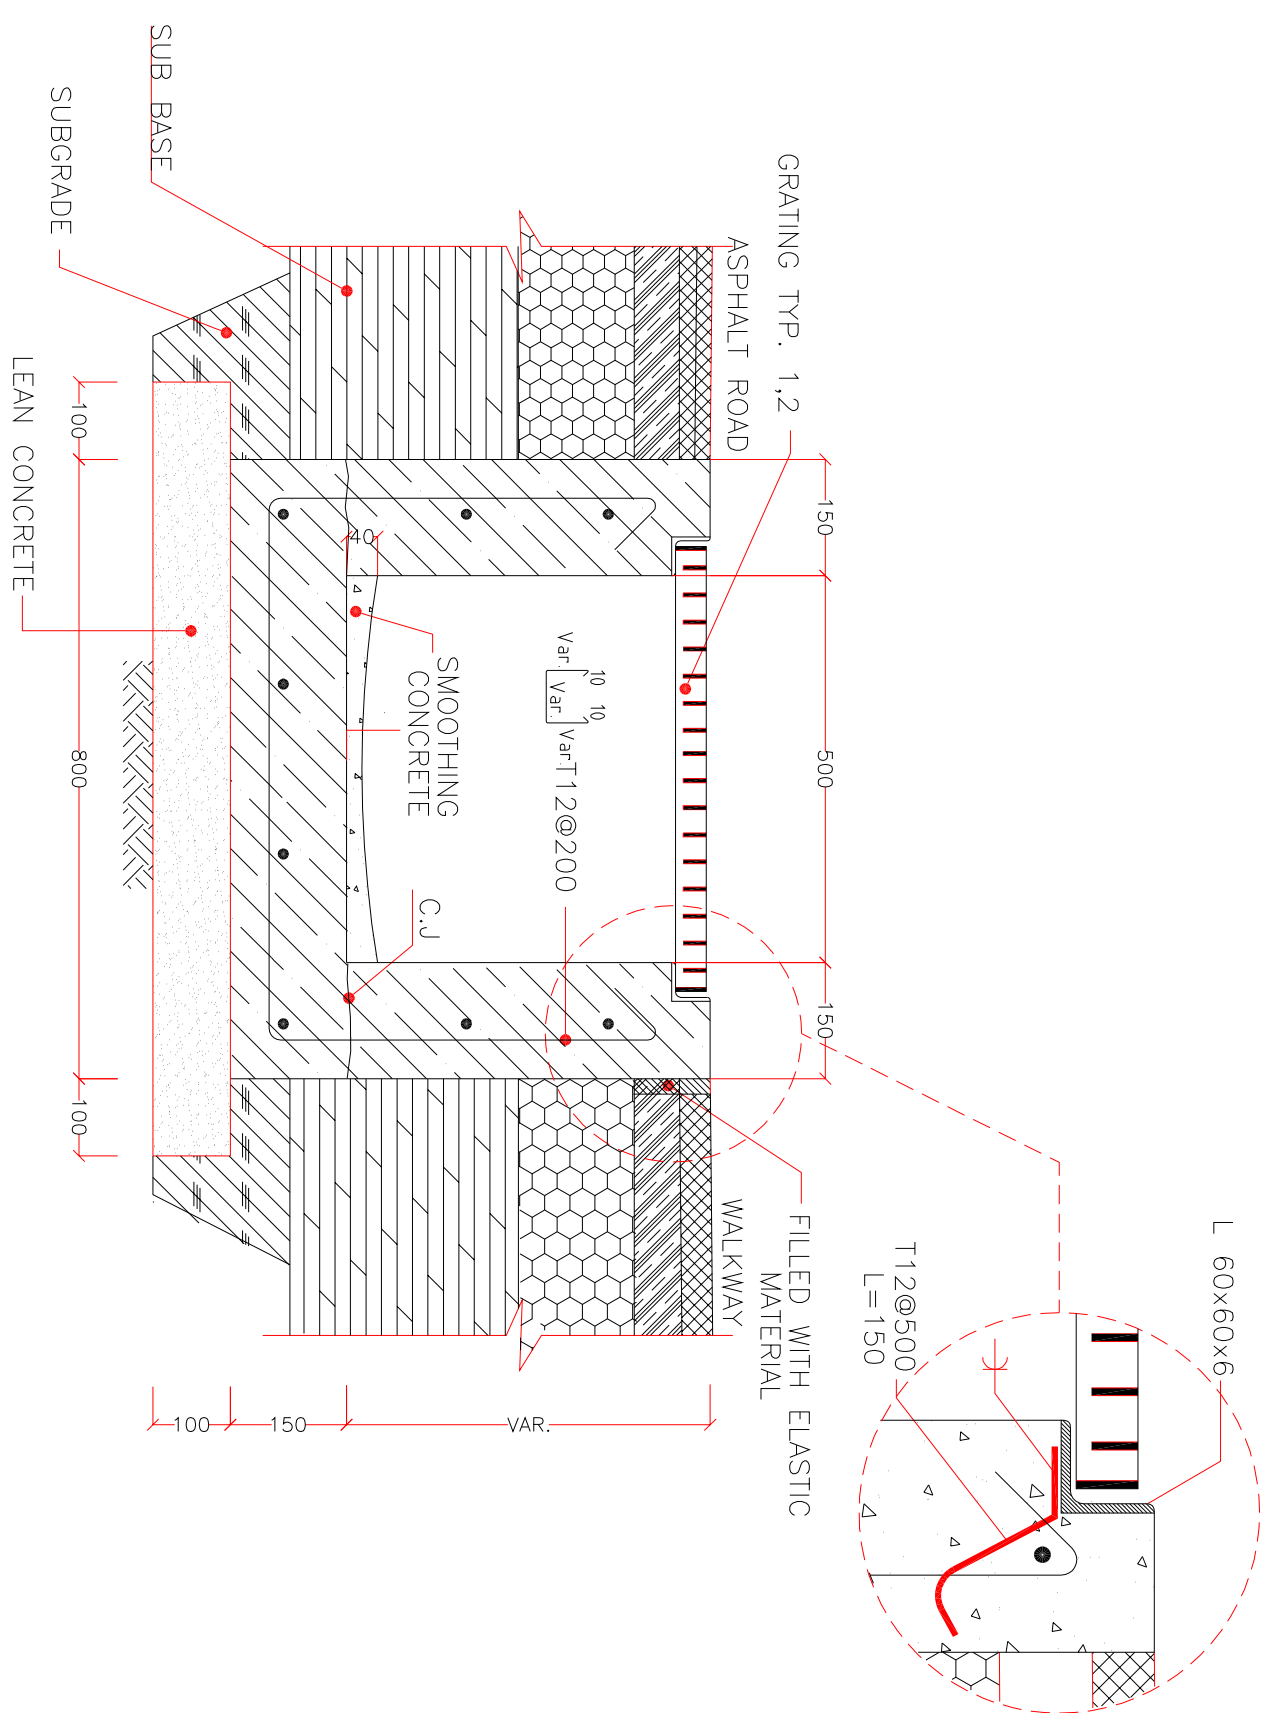
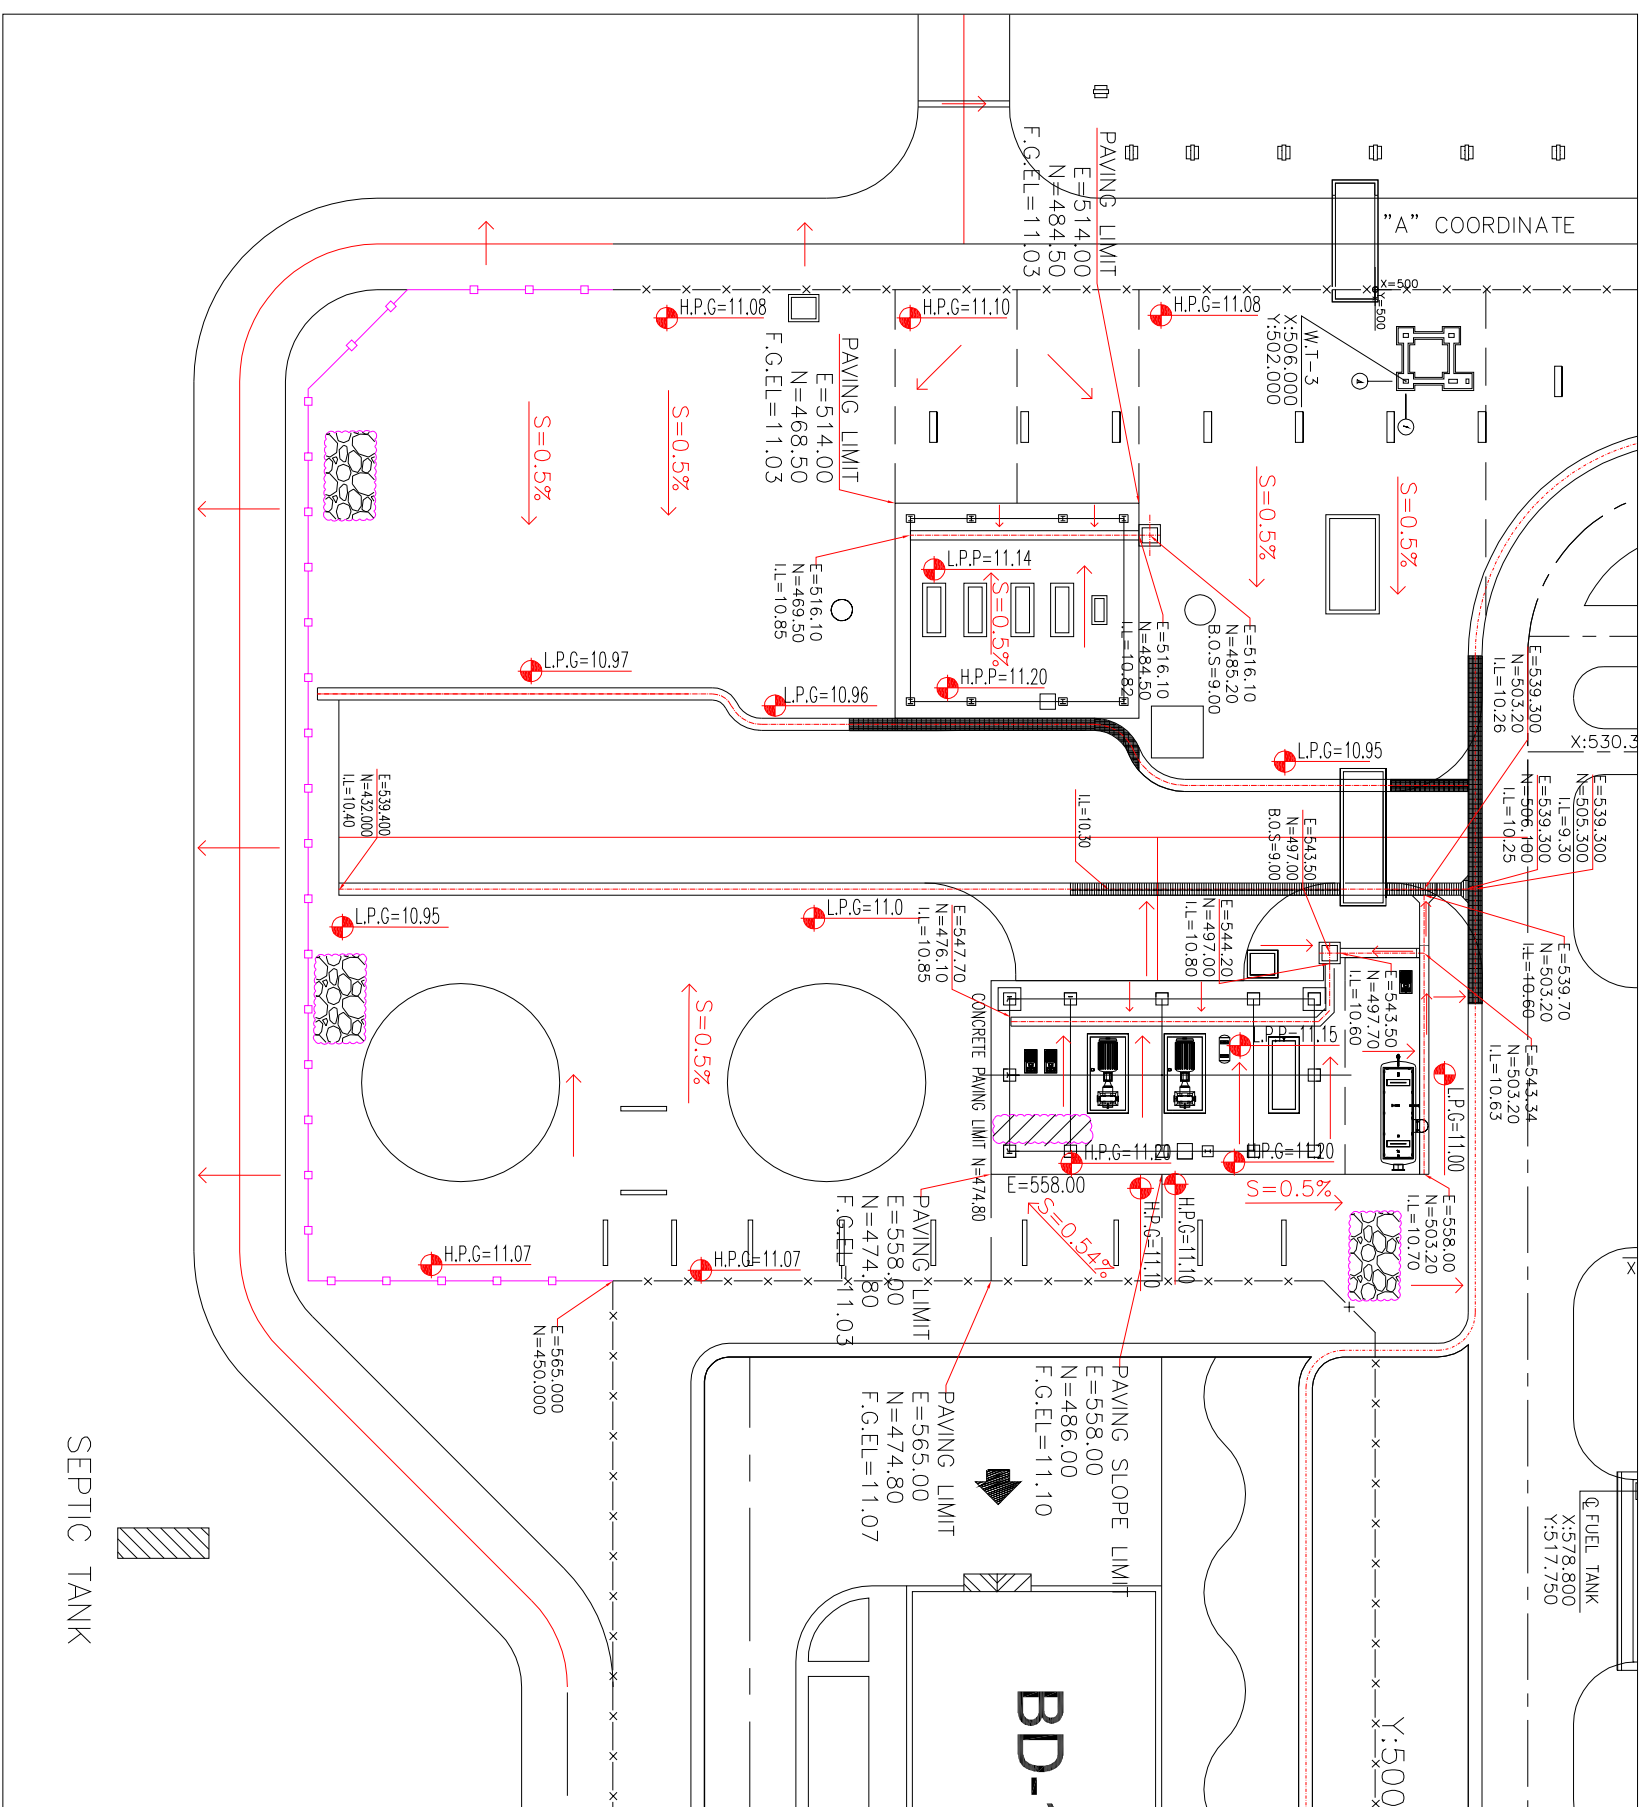
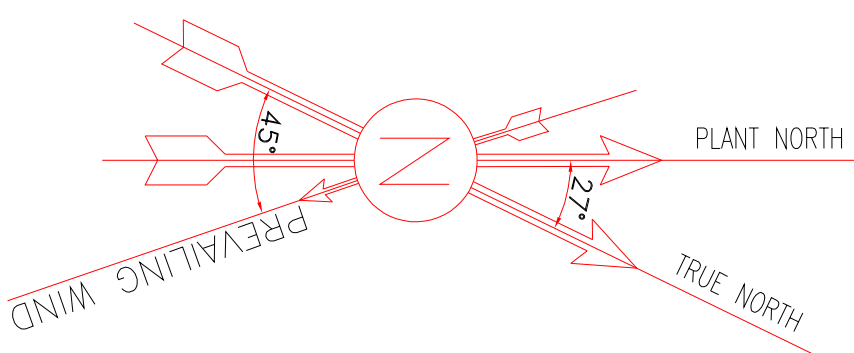
GENERAL

DATE	SCALE	DRAWING BY	CHECKED BY	PROJECT ENG.

NO CONSTRUCTION PERMITTED UNLESS DRAWING APPROVED

APPROVED FOR CONSTRUCTION BY: DATE:

BUDGET REF	LOCATION	SIZE	CLASS	SERIAL NO.	SHEET	REVISION
053-073-9184	F	4	S	709110	1	DO2



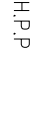
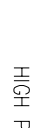
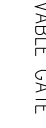
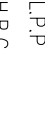
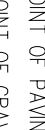
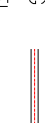
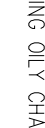
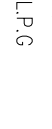
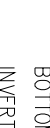
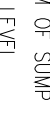
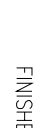
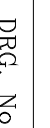
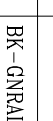
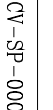
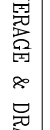
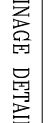
1 CHANNEL TYPE "GRA"

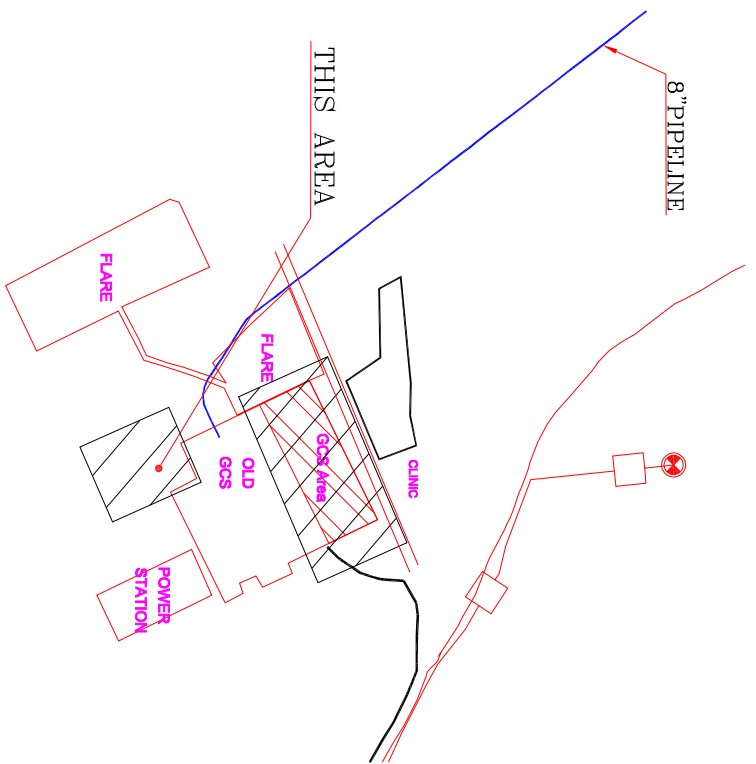
NOTES

1. ALL COORDINATES AND ELEVATIONS ARE IN METERS.
2. ALL COORDINATES ARE IN LOCAL SYSTEM., WITH REFERENCE TO SITE LOCAL DATUM POINT.

	LOCAL	UTM
	X = 500,000	E = 437364.709
A	Y = 500,000	N = 3289737.469
	X = 485,337	E = 437245.830
B1	Y = 768,941	N = 3289991.269
	Z = 12,170	ELEV. = 12.17
	X = 798,452	E = 437704.660
B2	Y = 362,283	N = 3289761.280
	Z = 13,410	ELEV. = 13.41

3. ALL ELEVATION REFERENCES IS MEAN SEA LEVEL.
4. ALL DIMENSIONS ARE IN METERS UNLESS STATED OTHERWISE.

LEGEND	
	CONCRETE PAVING
	SLOPE DIRECTION GRADING UNIT
	CONCRETE PAVING AREA
	GRATING
	NEW FENCE
	EXISTING FENCE
	SLOPE DIRECTION
	H.P.P
	L.P.P
	H.P.G
	L.P.G
	LOW POINT OF GRAVEL
	HIGH POINT OF GRAVEL
	BOTTOM OF SLUMP
	U
	INVERT LEVEL
	FINISHED GRADING ELEVATION
	F.S.E.L
	REFERENCE DRAINAGE
	STRENGTHENING FOR SEWERAGE & DRAINAGE
	STANDARD DRAINAGE FOR SEWERAGE & DRAINAGE DETAIL
	UNIT PILOT PLAIN DRAINAGE
	ROAD PAVING AND PLANT FINISH GRADING (ADJUST & SECTIONS
	BANK AND COMPRESSOR GAS EMISSION (PLAN PLAIN PICKED)
	OUT SLOPE DRAINAGE, SECTION & DETAILS
	BR-GCS-PEDCO-120-CV-PY-0009
	BR-GCS-PEDCO-120-CV-PY-0001
	BR-GCS-PEDCO-120-CV-PY-0005
	BR-GCS-PEDCO-120-CV-PY-0001
	BR-GCS-PEDCO-120-CV-PY-0005
	BR

[illegible]