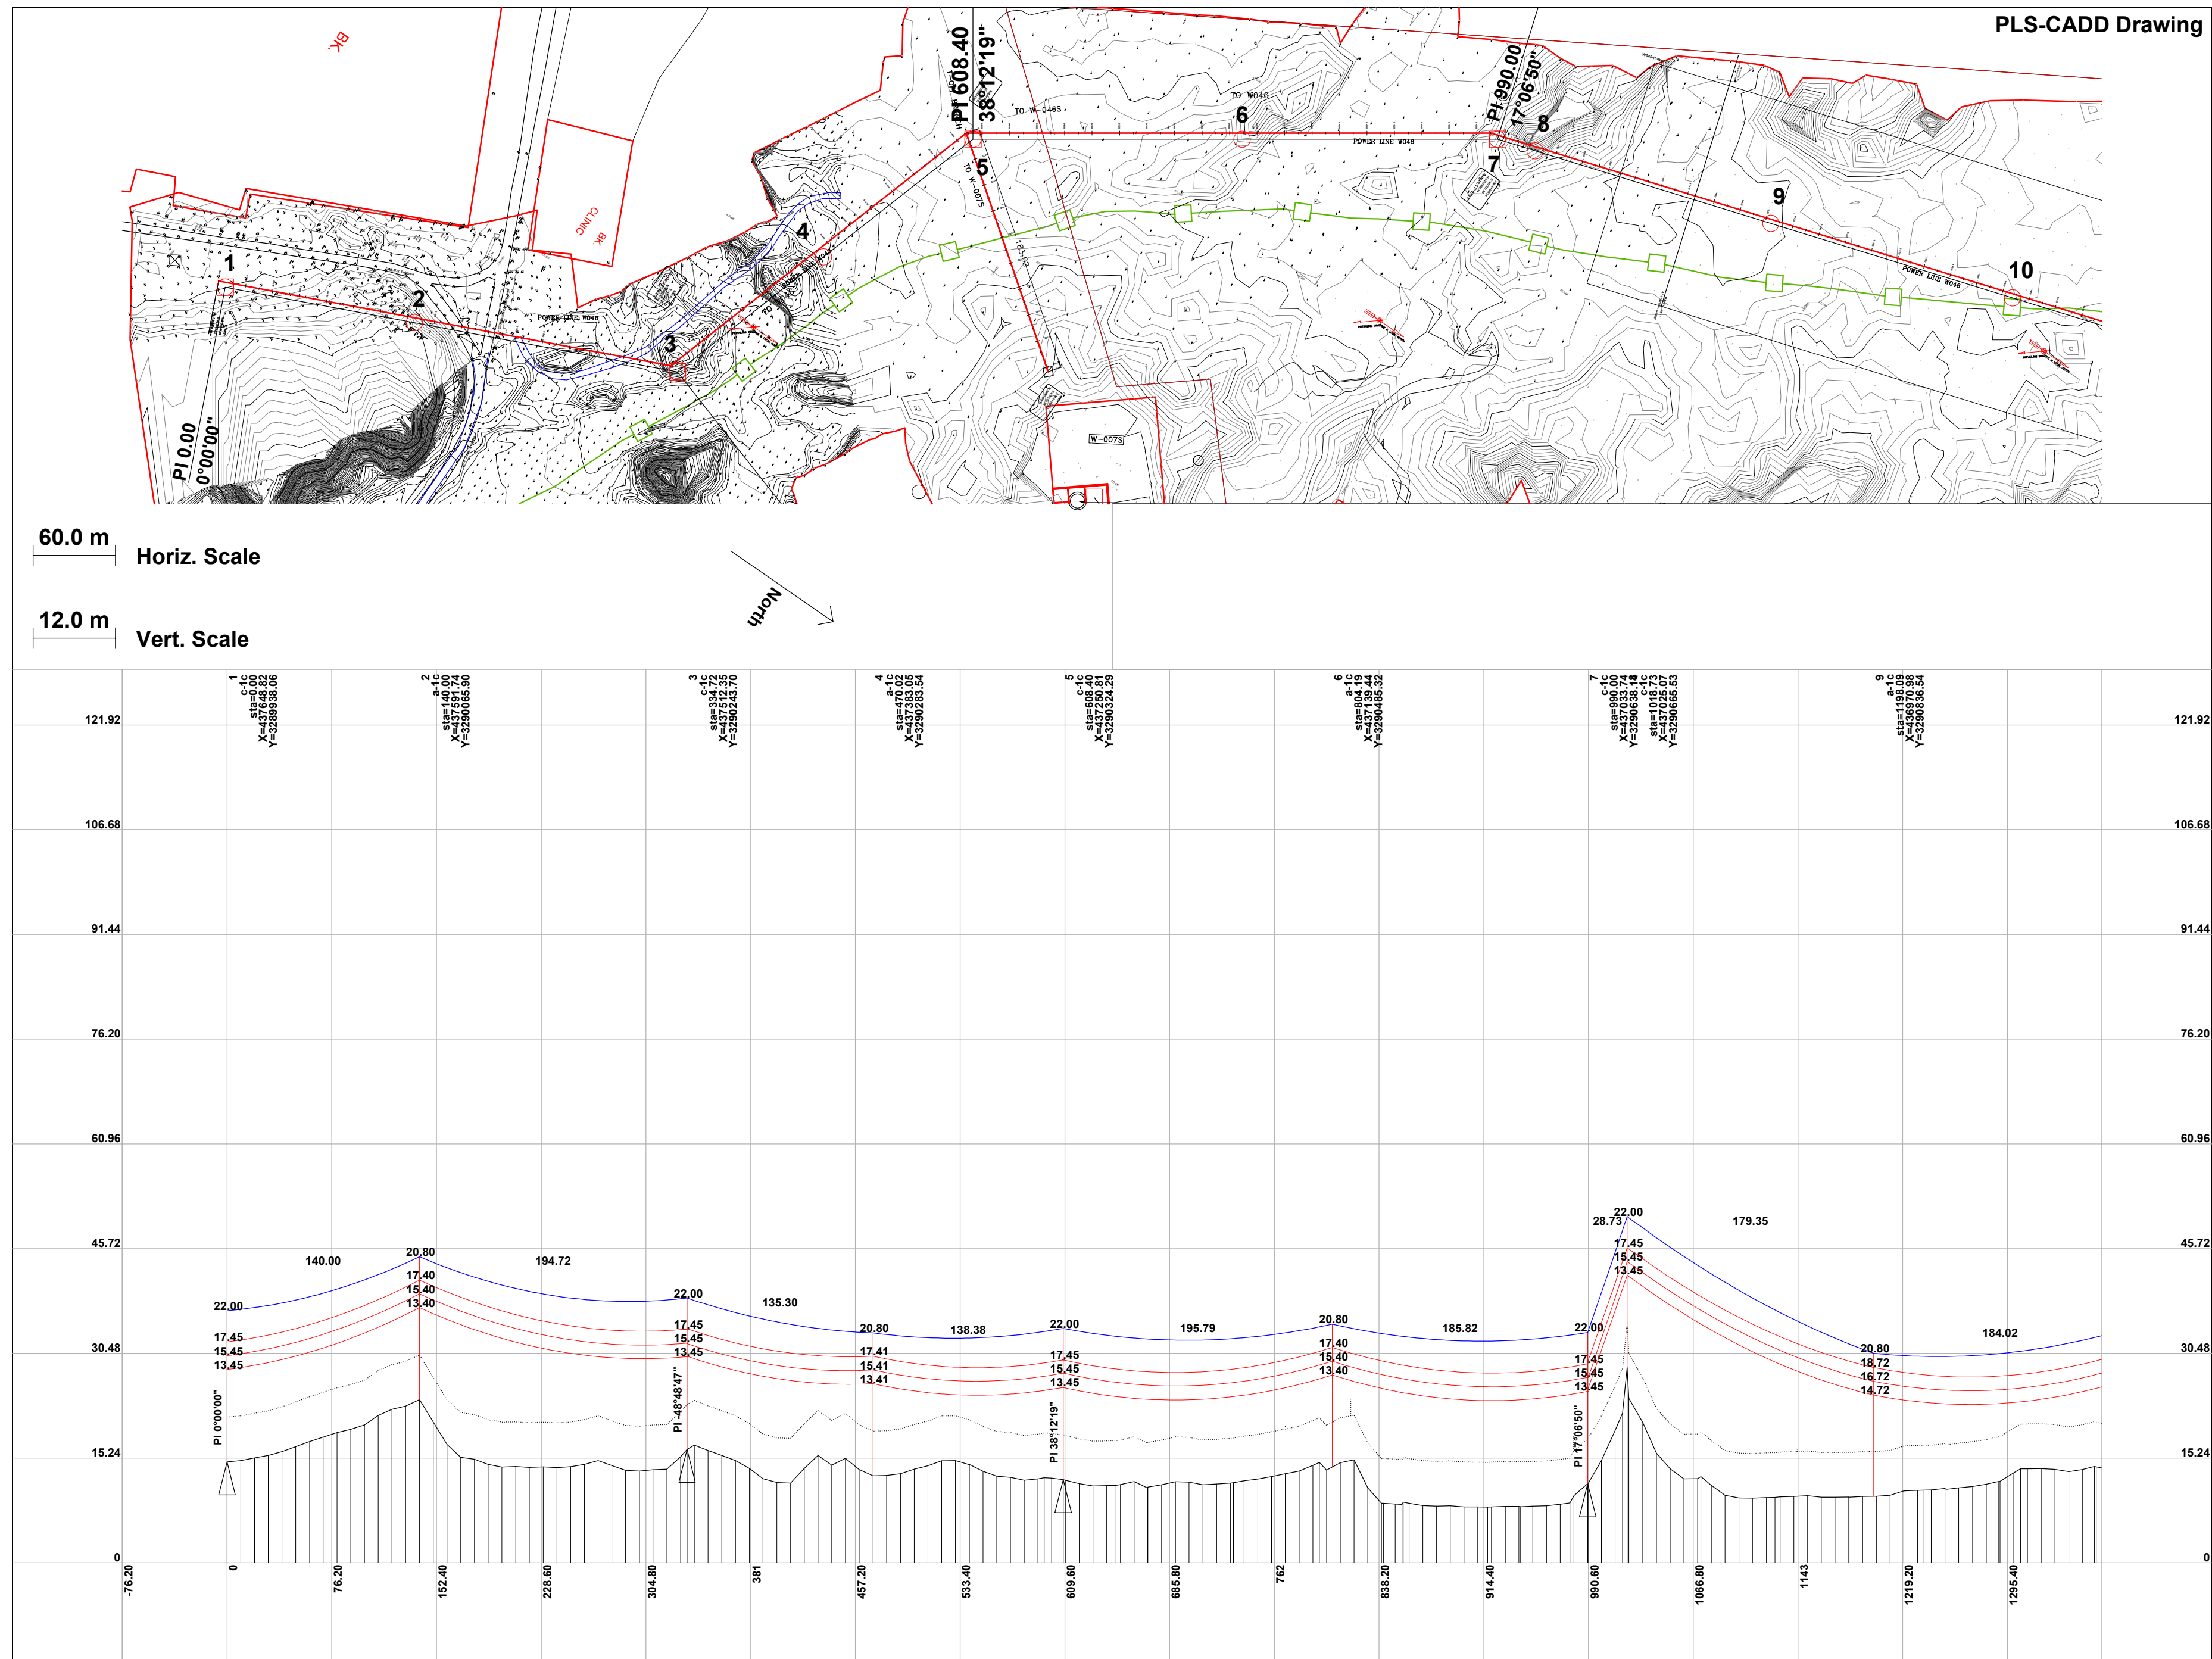
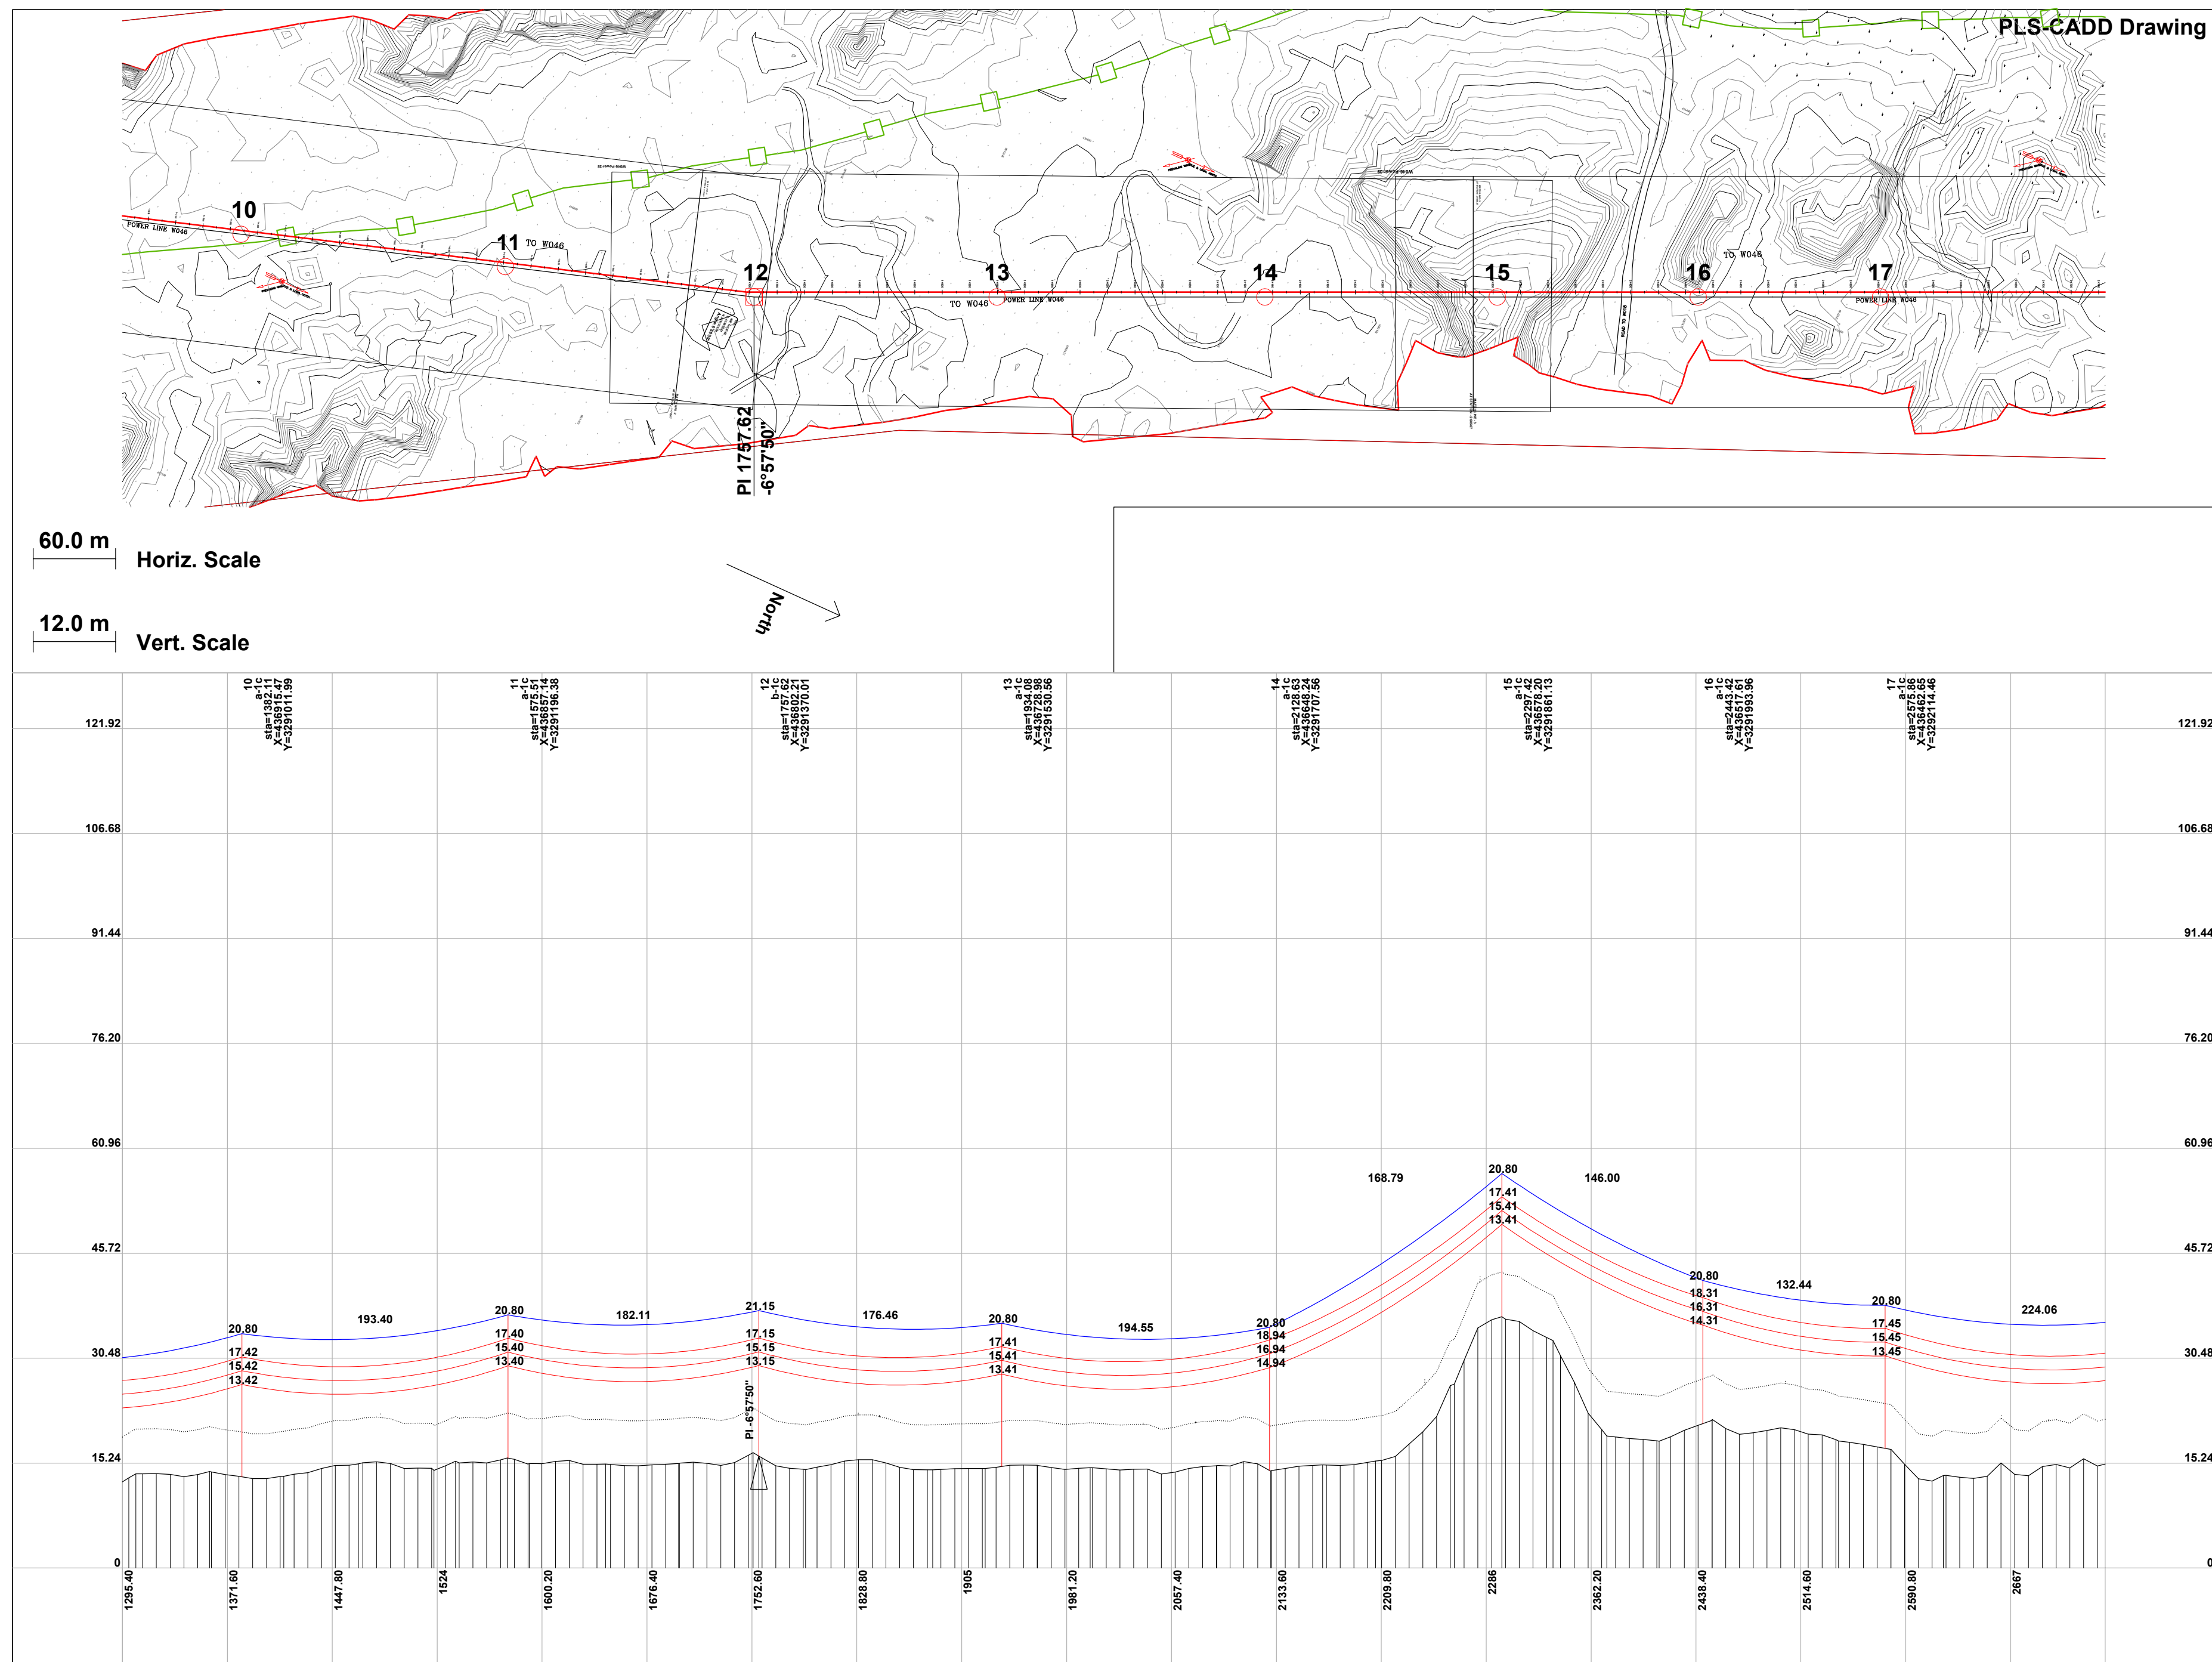


[illegible]


PROFILE scales:
Horizontal : 1/60
Vertical : 1/12

[illegible]

PLANIMETRY scale: 1/1000

Horizontal :1/60
Vertical :1/12

PROFILE scales:

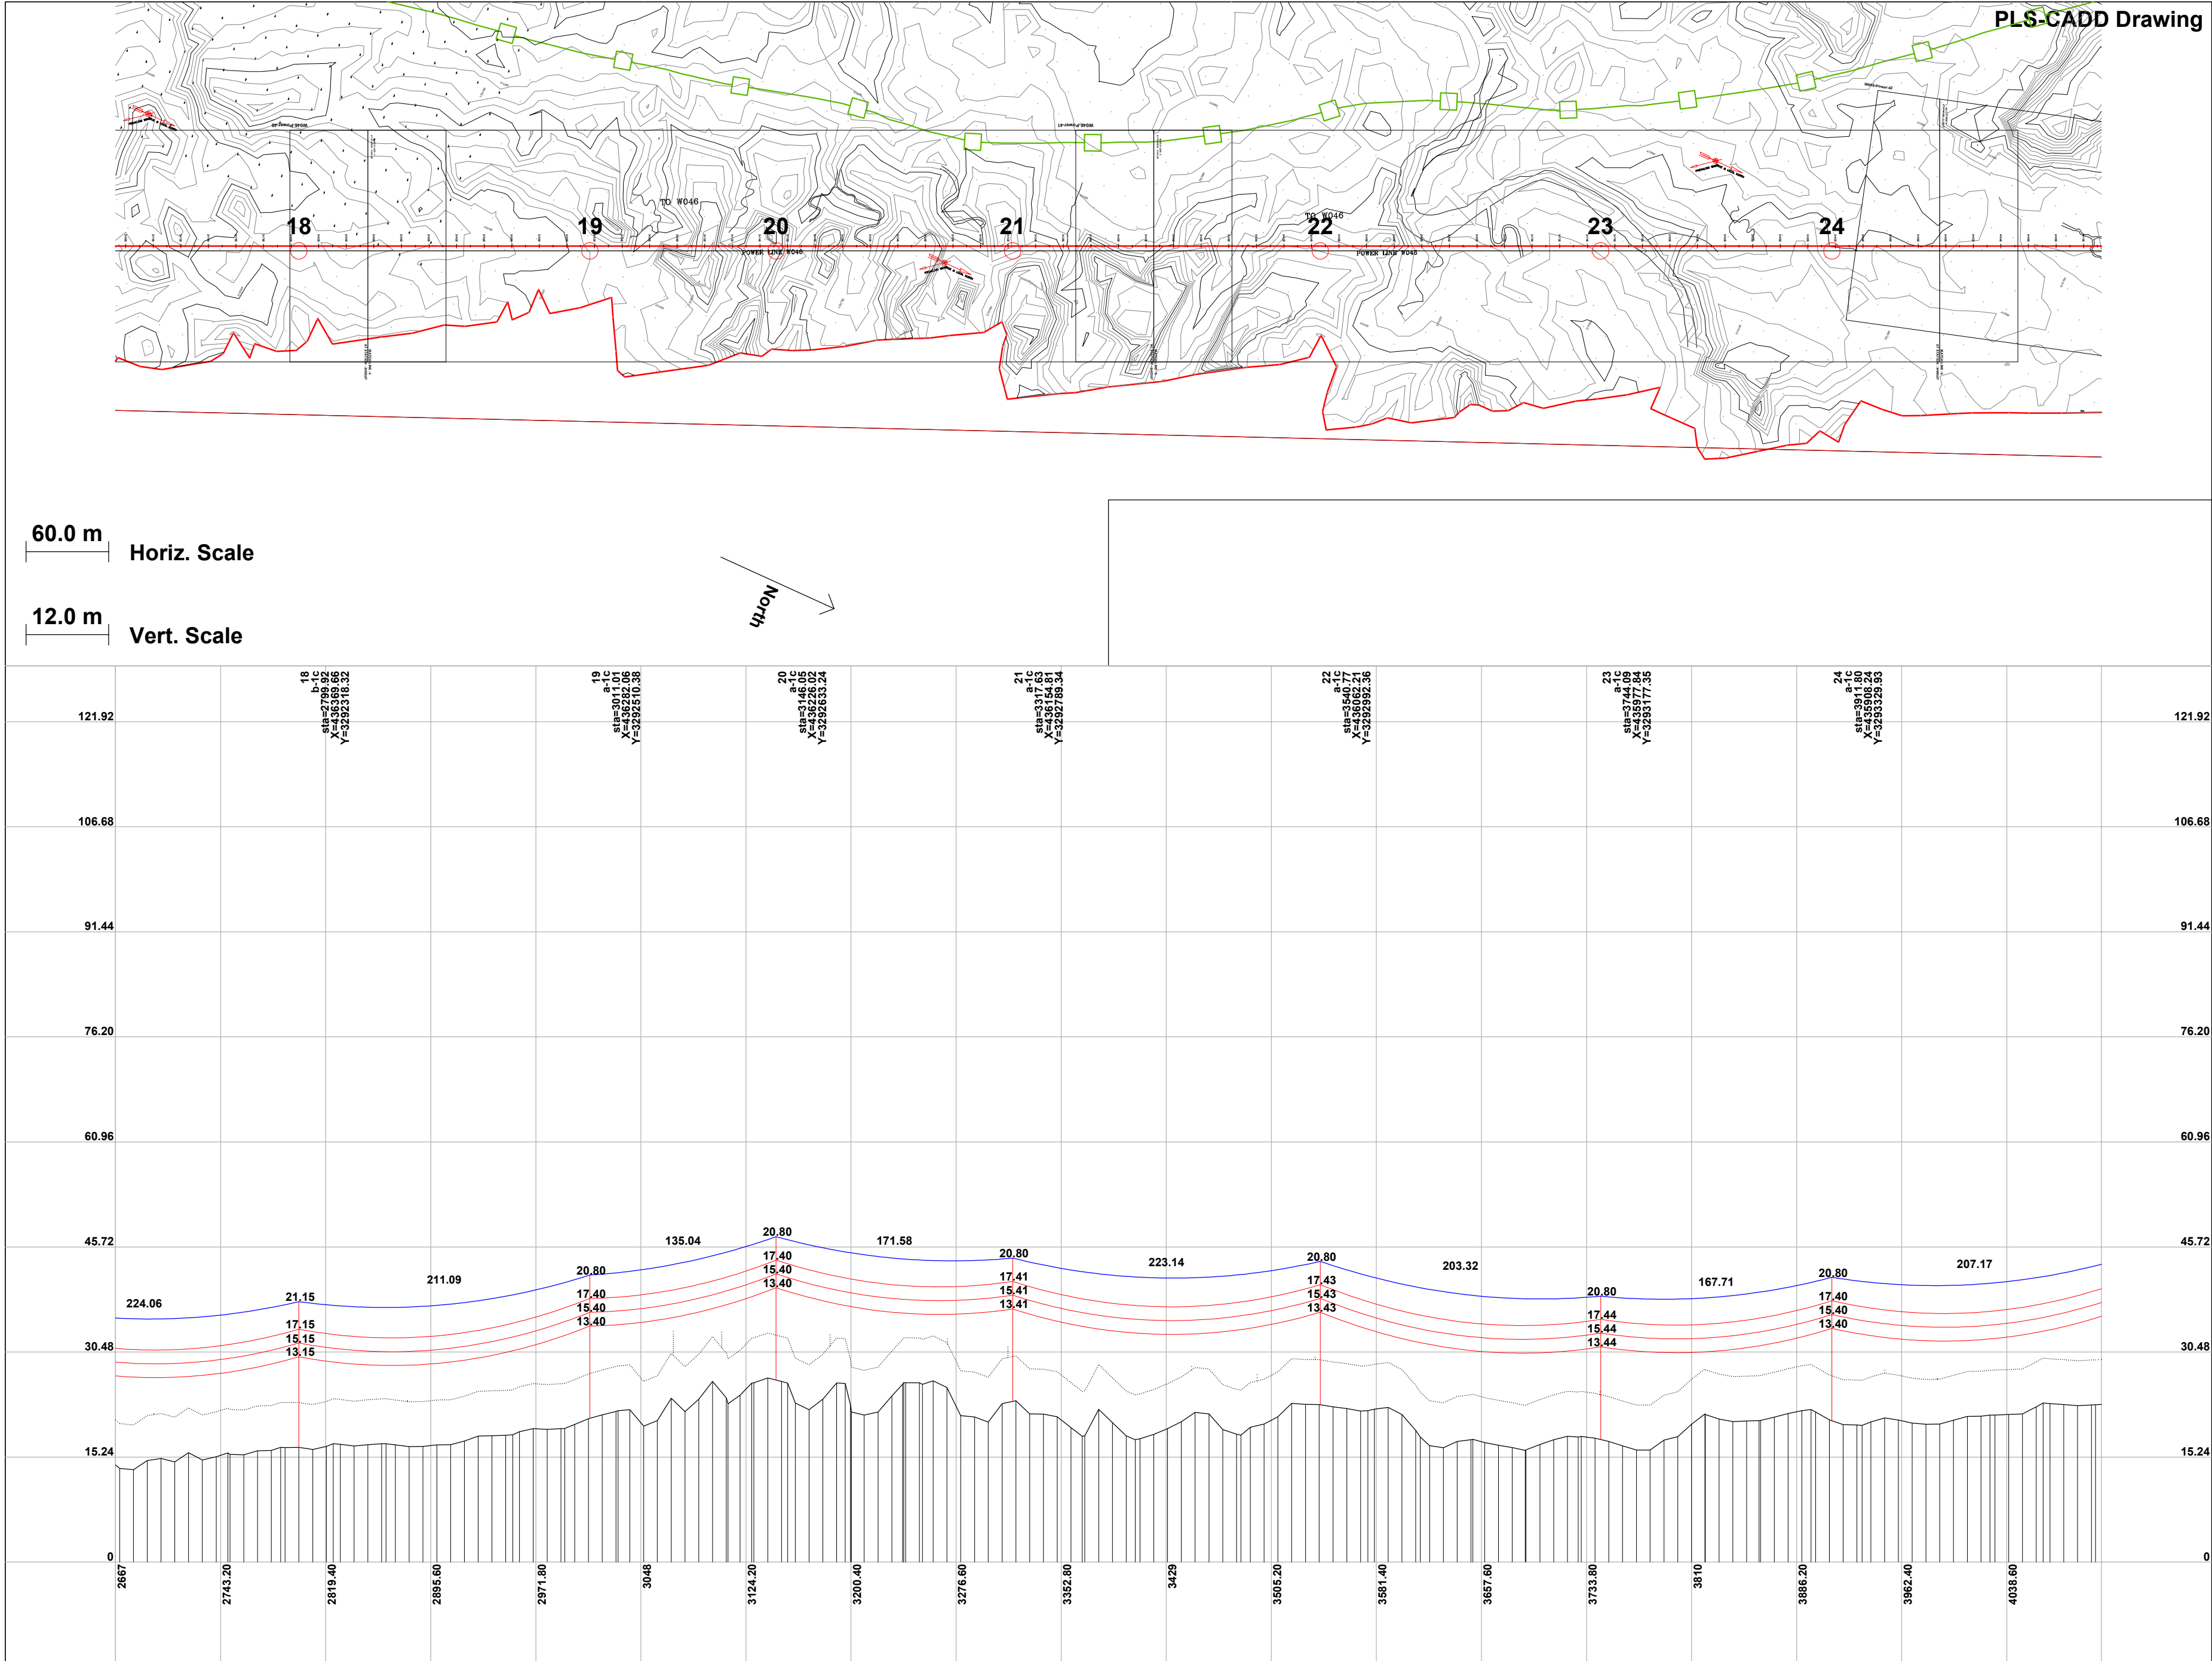

D01

NOTES

- 1- ALL COORDINATES AND ELEVATIONS ARE IN METER.
- 2- ALL DRAWINGS SHALL BE CHECKED BY CONTRACTOR WITH RELATIVE DRAWINGS BEFORE CONSTRUCTION.
- 3- GEODETIC PARAMETERS FOR COORDINATES ARE AS BELOW:
HORIZONTAL COORDINATE SYSTEM: WGS84/UTM ZONE 39
ELLIPSOID : WORLD GEODETIC SYSTEM 1984 (WGS84)
MAP PROJECTION: UNIVERSAL TRANSVERSE MERCATOR (UTM)
VERTICAL DATUM: MEAN SEA LEVEL

ABBREVIATIONS

N.G.L.=Natural Ground Level
AR=Asphalt Road
GR=Gravel Road

LEGEND

- | | |
|------------------------|-------------------|
| Existing GRAVEL ROAD | CHANNEL |
| New GRAVEL ROAD | RIVER |
| ASPHALT ROAD | WATER COURSE |
| STAIR | CONTOURS |
| TRENCH | 60
50 |
| EMBANKMENT | 99.27 SPOT HEIGHT |
| BURNING PIT LINE | TRIG POINT |
| WATER LINE | CULVERT |
| BUILDING | WELL LOCATION |
| CONCRETE AREA | WELL |
| SEPTIC | SITE |
| MANHOLE | CAMP SITE |
| POLE | |
| HELIPAD | |
| Existing OIL Pipe Line | |
| New OIL Pipe Line | |
| GAS PIPE LINE (UG) | |


REFERENCE DRAWING

Calculation Note For 11 KV Over Head Line Sag and Tension
11KV Over Head Line Study Report

DRG. No.

BK-SSSRL-PEDCO-110-EL-CN-0011
BK-SSSRL-PEDCO-110-EL-RT-0004


KEY PLAN

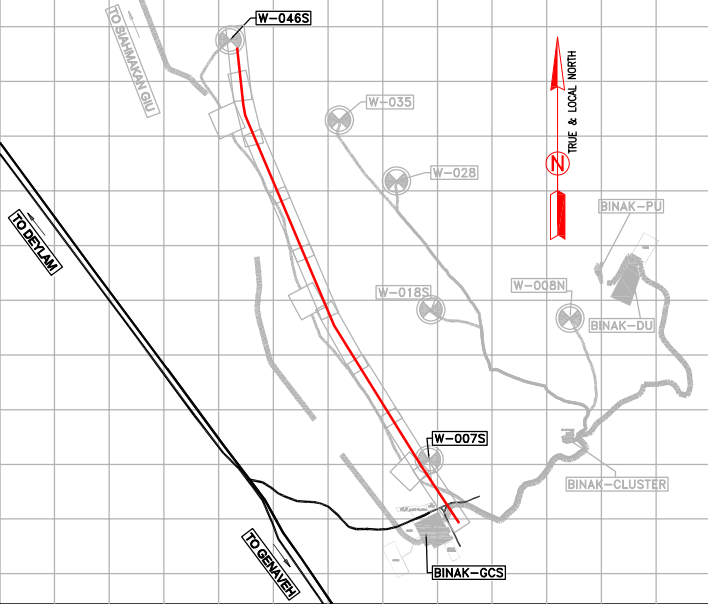

PLANIMETRY scale: 1/1000

Horizontal :1/60
Vertical :1/12

PROFILE scales:

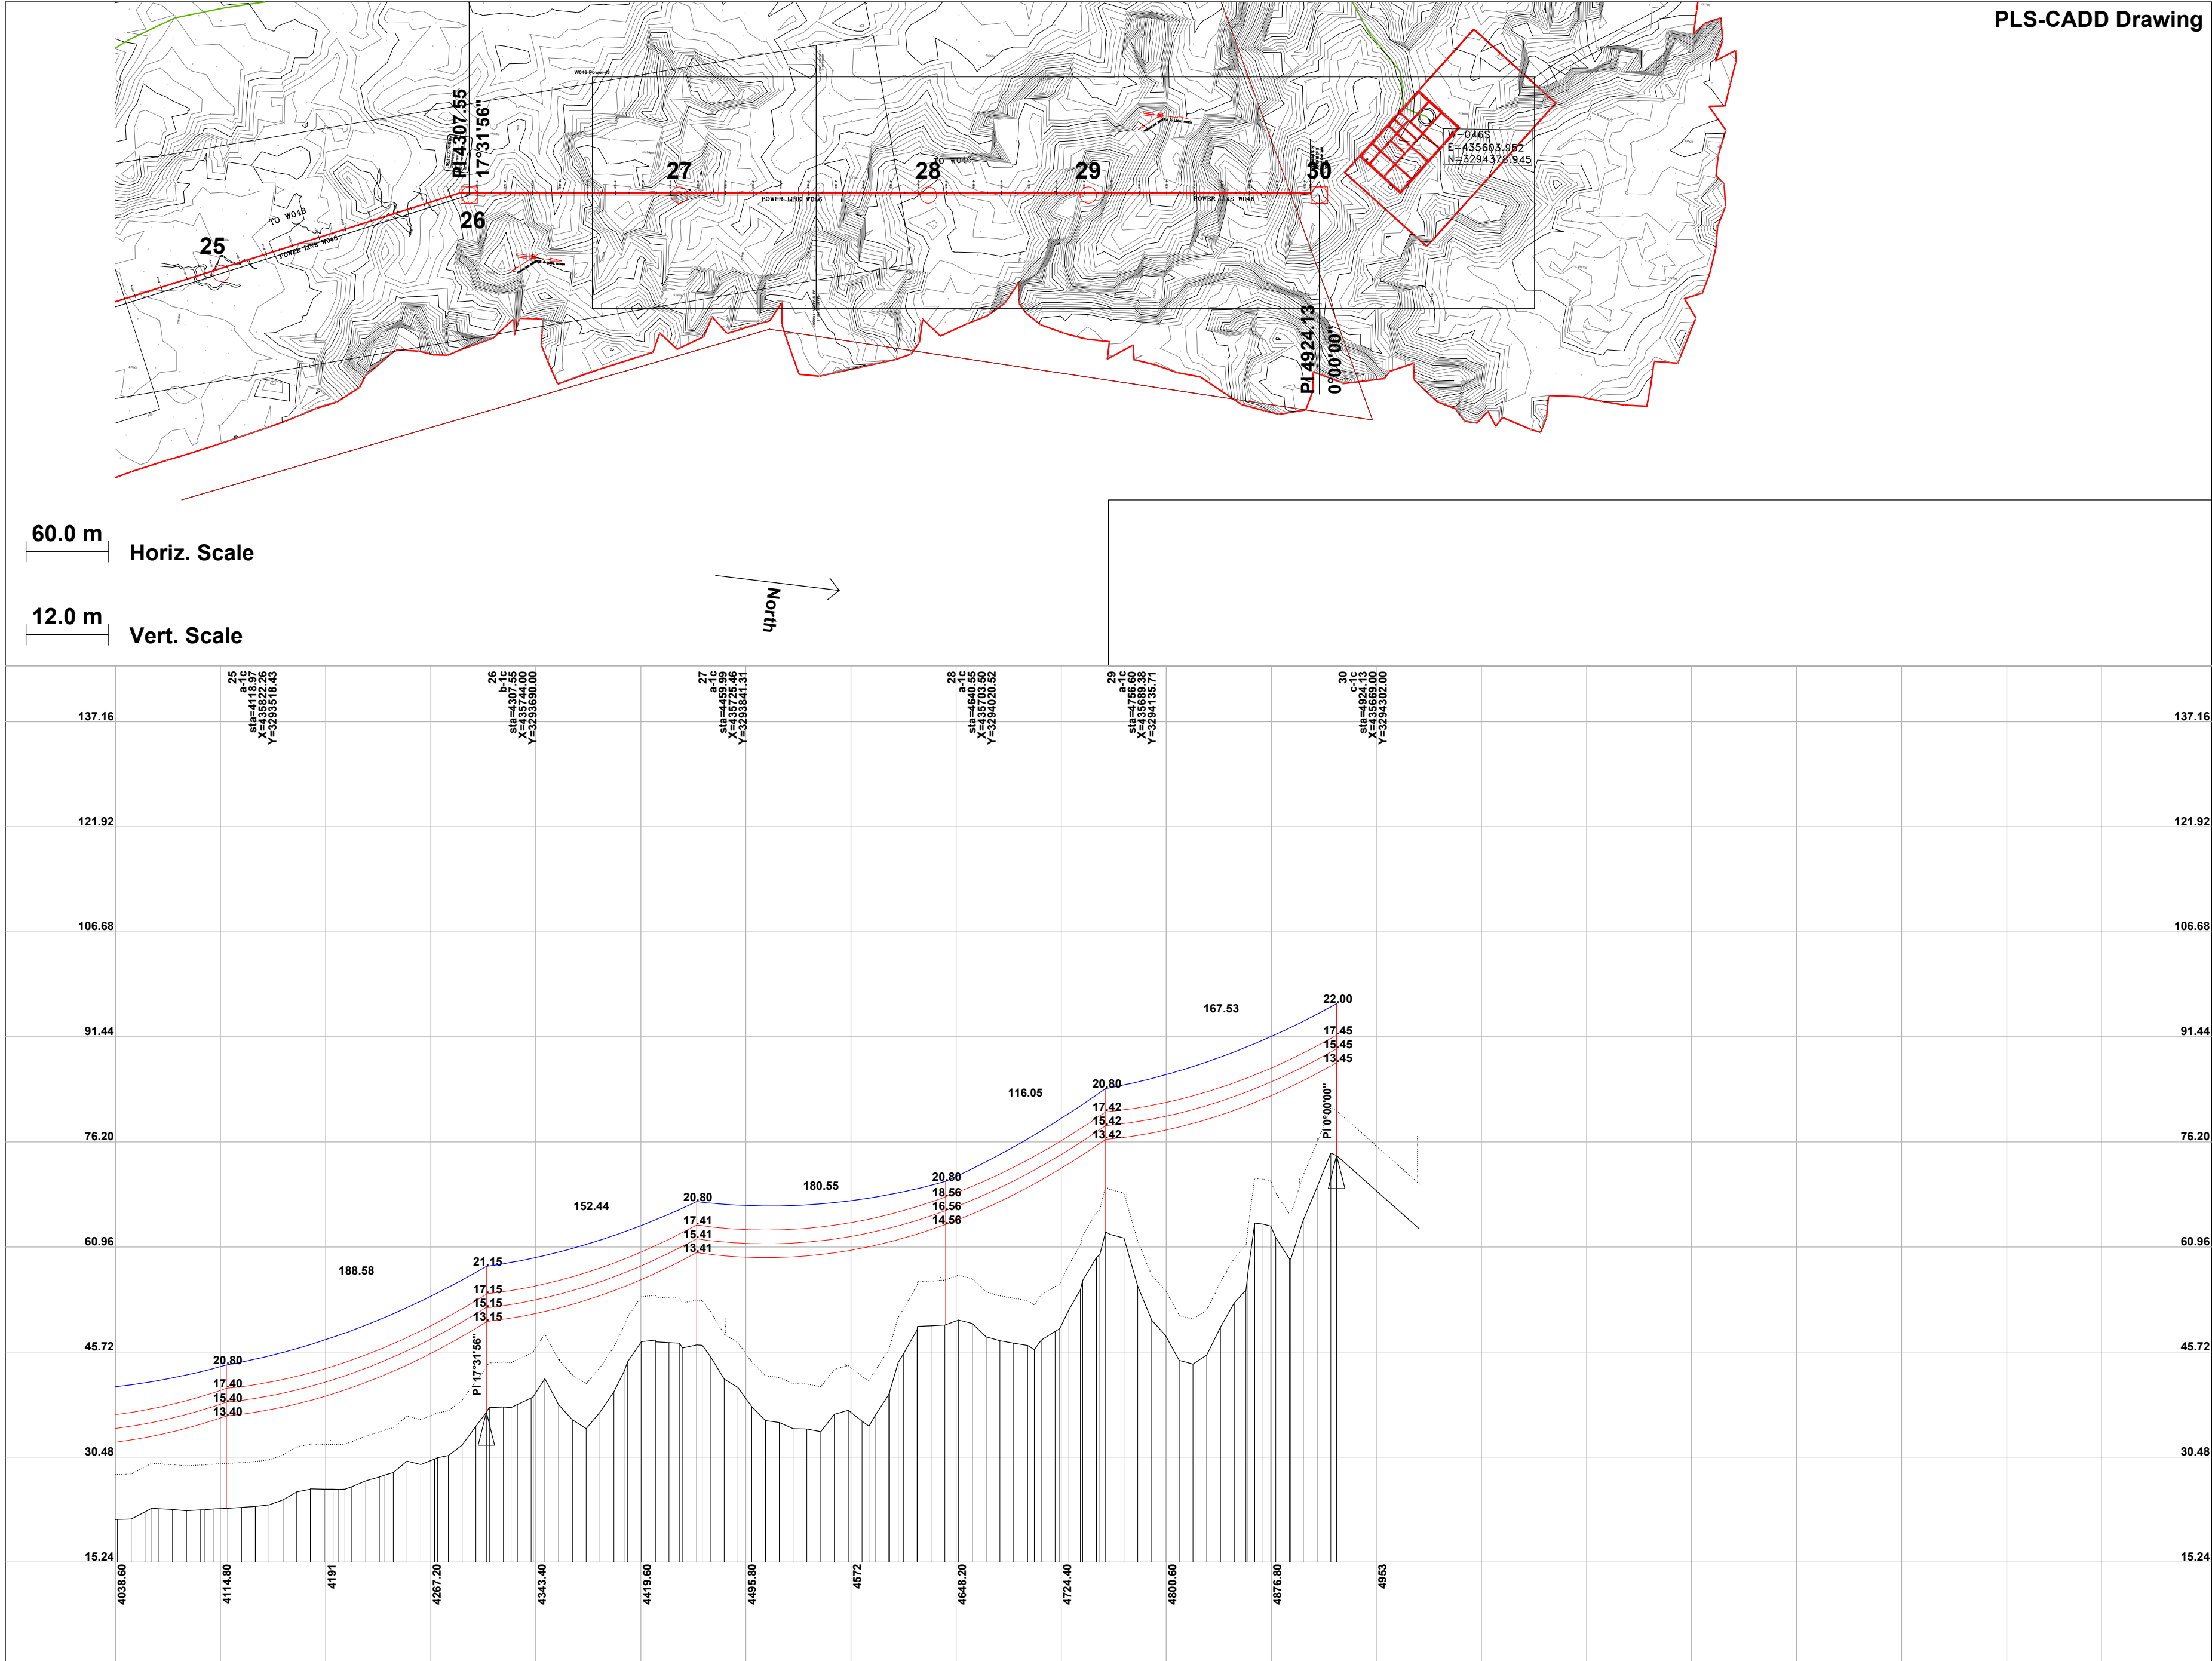

D01

NOTES

- 1- ALL COORDINATES AND ELEVATIONS ARE IN METER.
- 2- ALL DRAWINGS SHALL BE CHECKED BY CONTRACTOR WITH RELATIVE DRAWINGS BEFORE CONSTRUCTION.
- 3- GEODETIC PARAMETERS FOR COORDINATES ARE AS BELOW:
HORIZONTAL COORDINATE SYSTEM: WGS84/UTM ZONE 39
ELLIPSOID : WORLD GEODETIC SYSTEM 1984 (WGS84)
MAP PROJECTION: UNIVERSAL TRANSVERSE MERCATOR (UTM)
VERTICAL DATUM: MEAN SEA LEVEL

ABBREVIATIONS

N.G.L.=Natural Ground Level
AR=Asphalt Road
GR=Gravel Road

LEGEND

- | | |
|------------------------|---------------|
| Existing GRAVEL ROAD | CHANNEL |
| New GRAVEL ROAD | RIVER |
| ASPHALT ROAD | WATER COURSE |
| STAIR | CONTOURS |
| TRENCH | SPOT HEIGHT |
| EMBANKMENT | TRIG POINT |
| BURNING PIT LINE | CULVERT |
| WATER LINE | WELL LOCATION |
| BUILDING | WELL |
| CONCRETE AREA | SITE |
| SEPTIC | CAMP SITE |
| MANHOLE | |
| POLE | |
| HELIPAD | |
| Existing OIL Pipe Line | |
| New OIL Pipe Line | |
| GAS PIPE LINE (UG) | |

REFERENCE DRAWING

Calculation Note For 11 KV Over Head Line Sag and Tension
11KV Over Head Line Study Report

DRG. No.

BK-SSGRL-PEDCO-110-EL-CN-0011
BK-SSGRL-PEDCO-110-EL-RT-0004

KEY PLAN

