


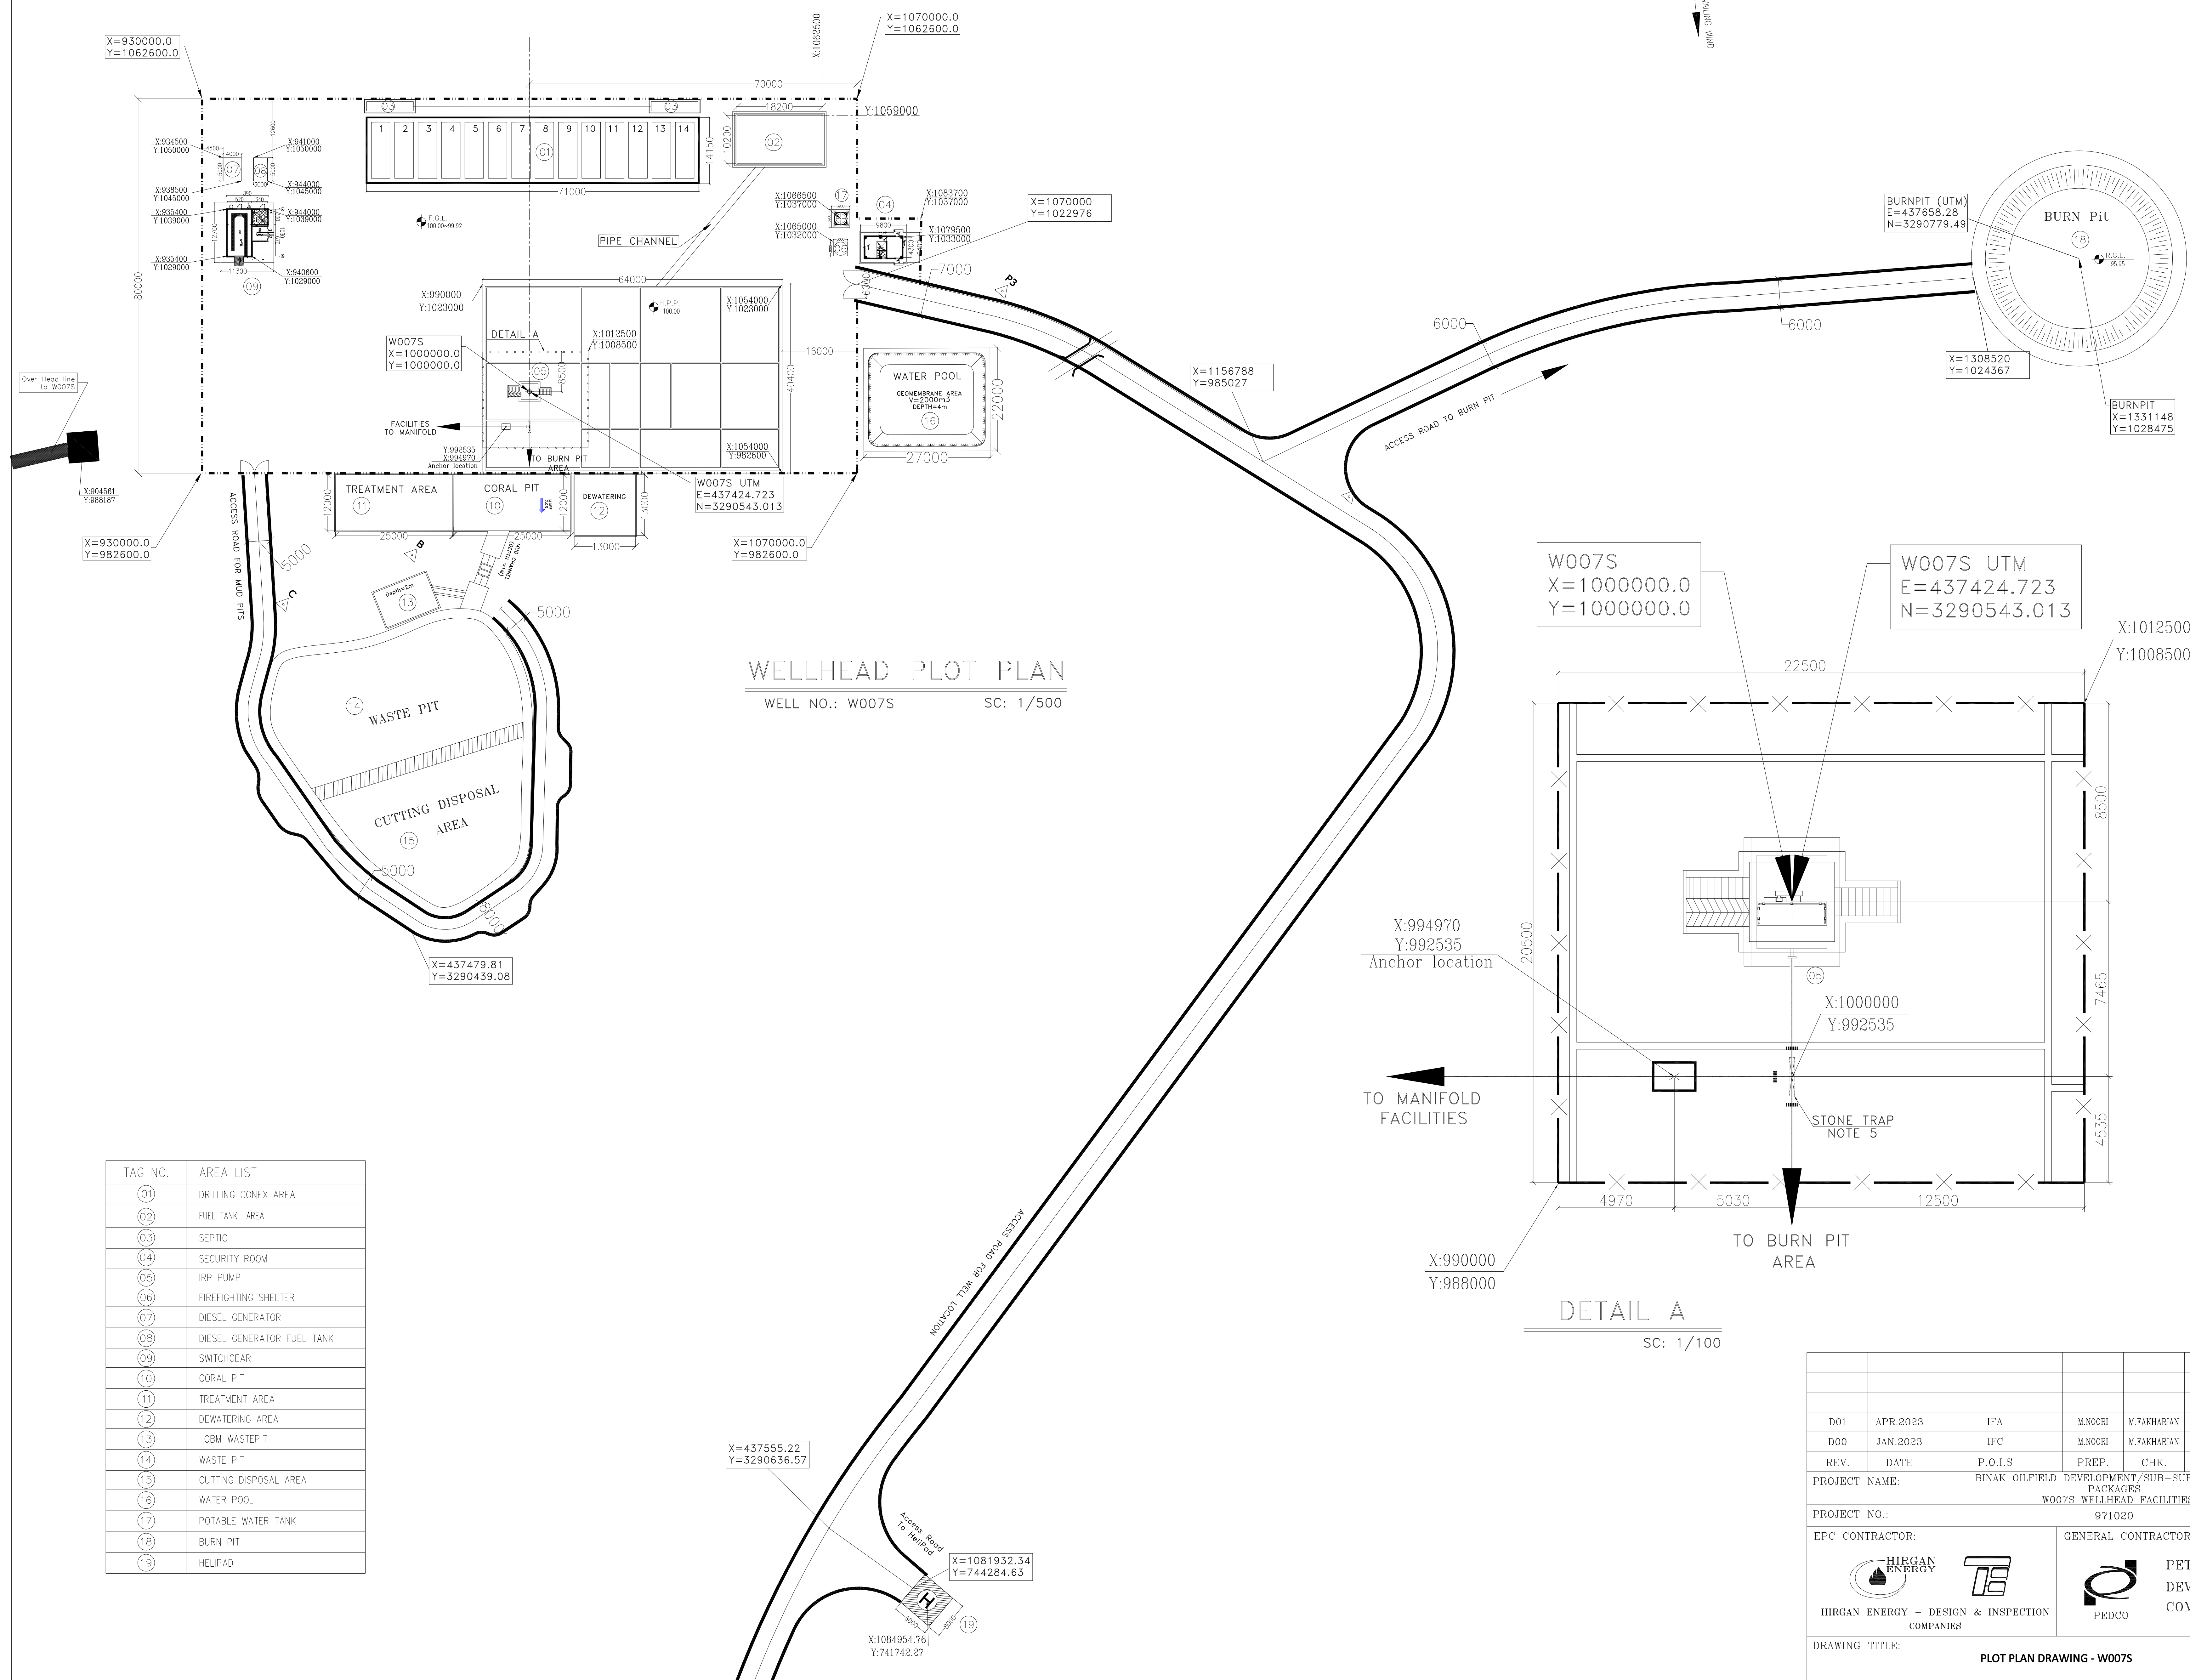

TAG NO.	AREA LIST
01	DRILLING CONEX AREA
02	FUEL TANK AREA
03	SEPTIC
04	SECURITY ROOM
05	IRP PUMP
06	FIREFIGHTING SHELTER
07	DIESEL GENERATOR
08	DIESEL GENERATOR FUEL TANK
09	SWITCHGEAR
10	CORAL PIT
11	TREATMENT AREA
12	DEWATERING AREA
13	OBM WASTE PIT
14	WASTE PIT
15	CUTTING DISPOSAL AREA
16	WATER POOL
17	POTABLE WATER TANK
18	BURN PIT
19	HELIPAD

[illegible]

NOTES

- 1- ALL DIMENSIONS ARE IN MILLIMETERS, EXCEPT OTHERWISE NOTED.
- 2- ALL ELEVATIONS ARE IN METERS.
- 3- ALL COORDINATES OF THIS PLAN ARE LOCAL.
- 4- H.P.P. 100.00m CORRESPONDING TO 26.236 M.S.L.
- 5- SHOWED PIPING / PIPELINES AND RELEVANT SUPPORTS, ARE INDICATIVE.
- 6- ELEVATION & COORDINATION OF ACCESS ROADS WILL BE ILLUSTRATED IN NEXT REV.
- 7- REFERENCE COORDINATES X=1000.000 , Y=1000.000 REFER TO
E=437424.723 , N=329054.013 UTM. WGS84 ZONE 39 - NORTH
- 8- FOR DETAIL OF BURN PIT & ACCESS ROAD SEE
BK-W0075-PEDCO-110-CV-PY-0002

LEGEND & ABBREVIATIONS

H.P.P.	HIGH POINT PAVING
F.G.L.	FINISH GRADING LEVEL
	FENCE
	MATCH LINE
	WELL LOCATION
	SURFACE WATER TRENCH
	GRATING
	HELIPAD

REFERENCE DRAWING	DRG. No.
GENERAL CIVIL LAYOUT - W007S	BK-W007S-PEDCO-110-CV-PY-0001
CIVIL AND STRUCTURAL DRAWINGS - W007S	BK-W007S-PEDCO-110-CV-PY-0002
MECH - W007S	BK-W007S-PEDCO-110-PR-PI-0002
PILING PLAN - W007S	BK-W007S-PEDCO-110-PI-PW-0003
LOW LINE PLAN & PROFILE DRAWINGS - W007S	BK-W007S-PEDCO-110-SU-DW-0001
ELECTRIC ROUTE LAYOUT FOR ELECTRICAL TOWER (GALLERY) OF WELL PADS	BK-SSGRJ-PEDCO-110-EL-PY-0001
STRUCTURAL DRAWING FOR SWITCHGEAR BUILDING OF WELL PADS - W007S	BK-W007S-PEDCO-110-AR-DY-0003
PDSM Model Review Report (30C) - W007S	BK-W007S-PEDCO-110-PI-RT-0004

KEY PLAN

