
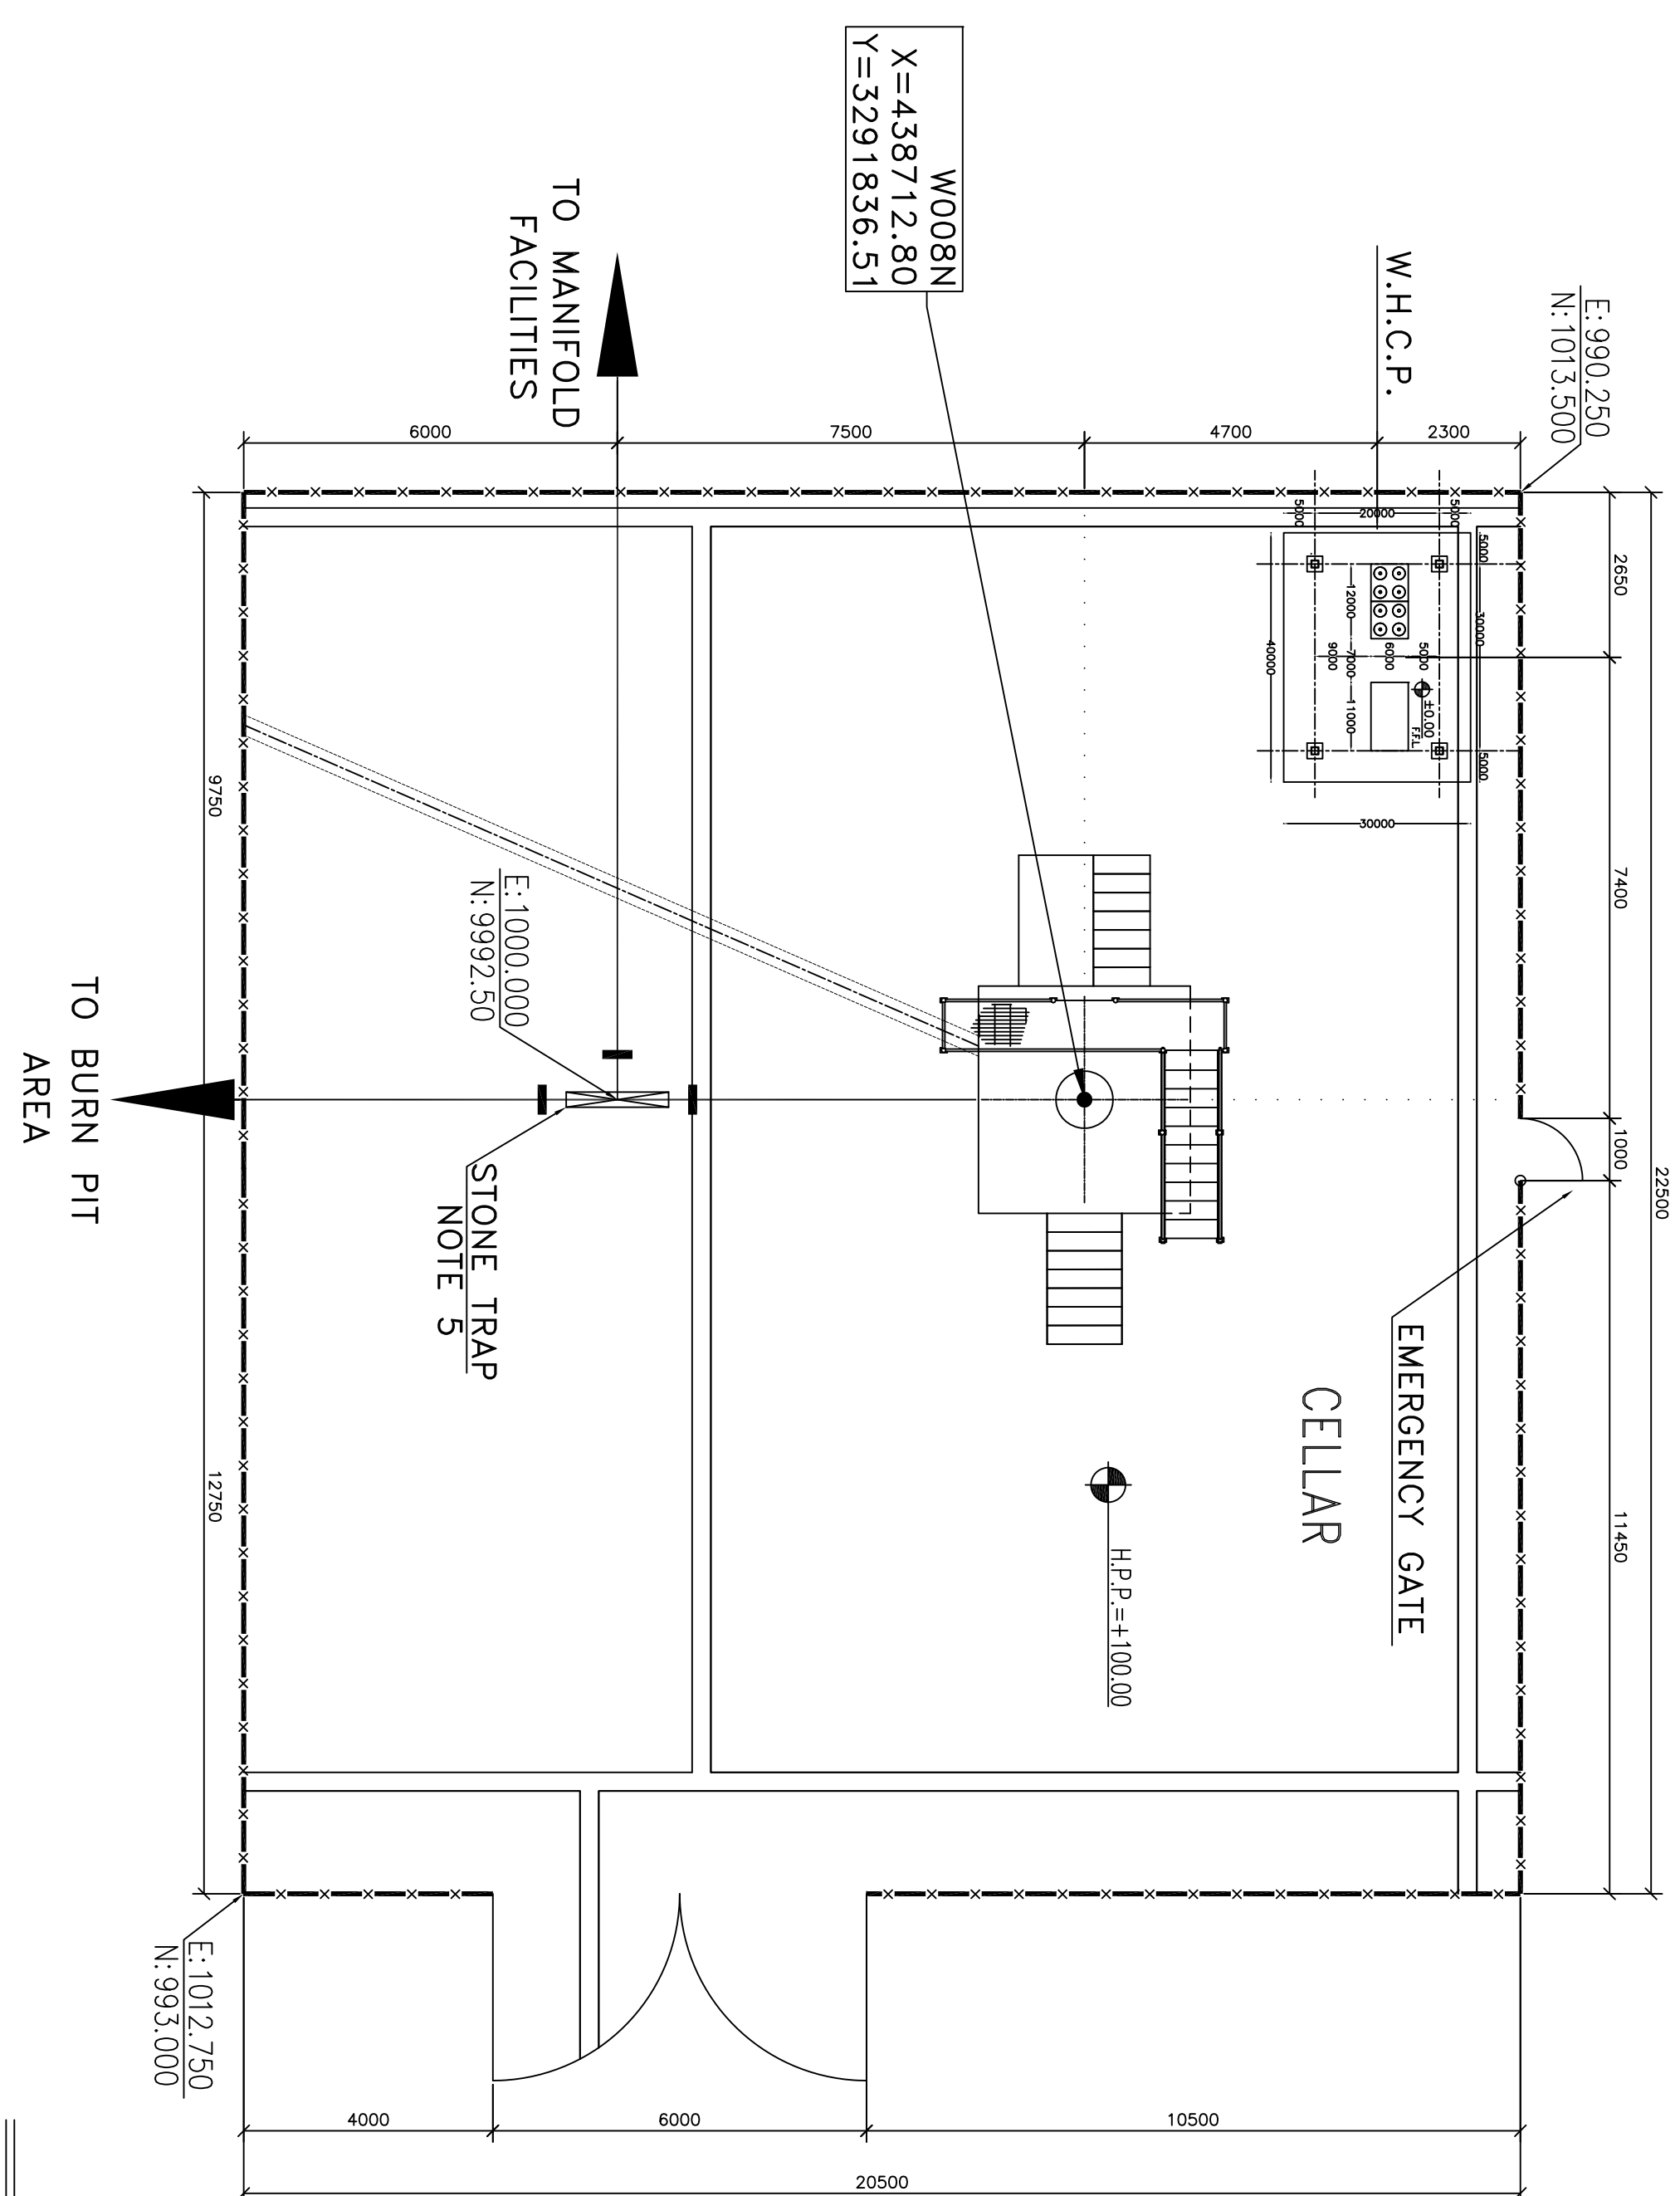
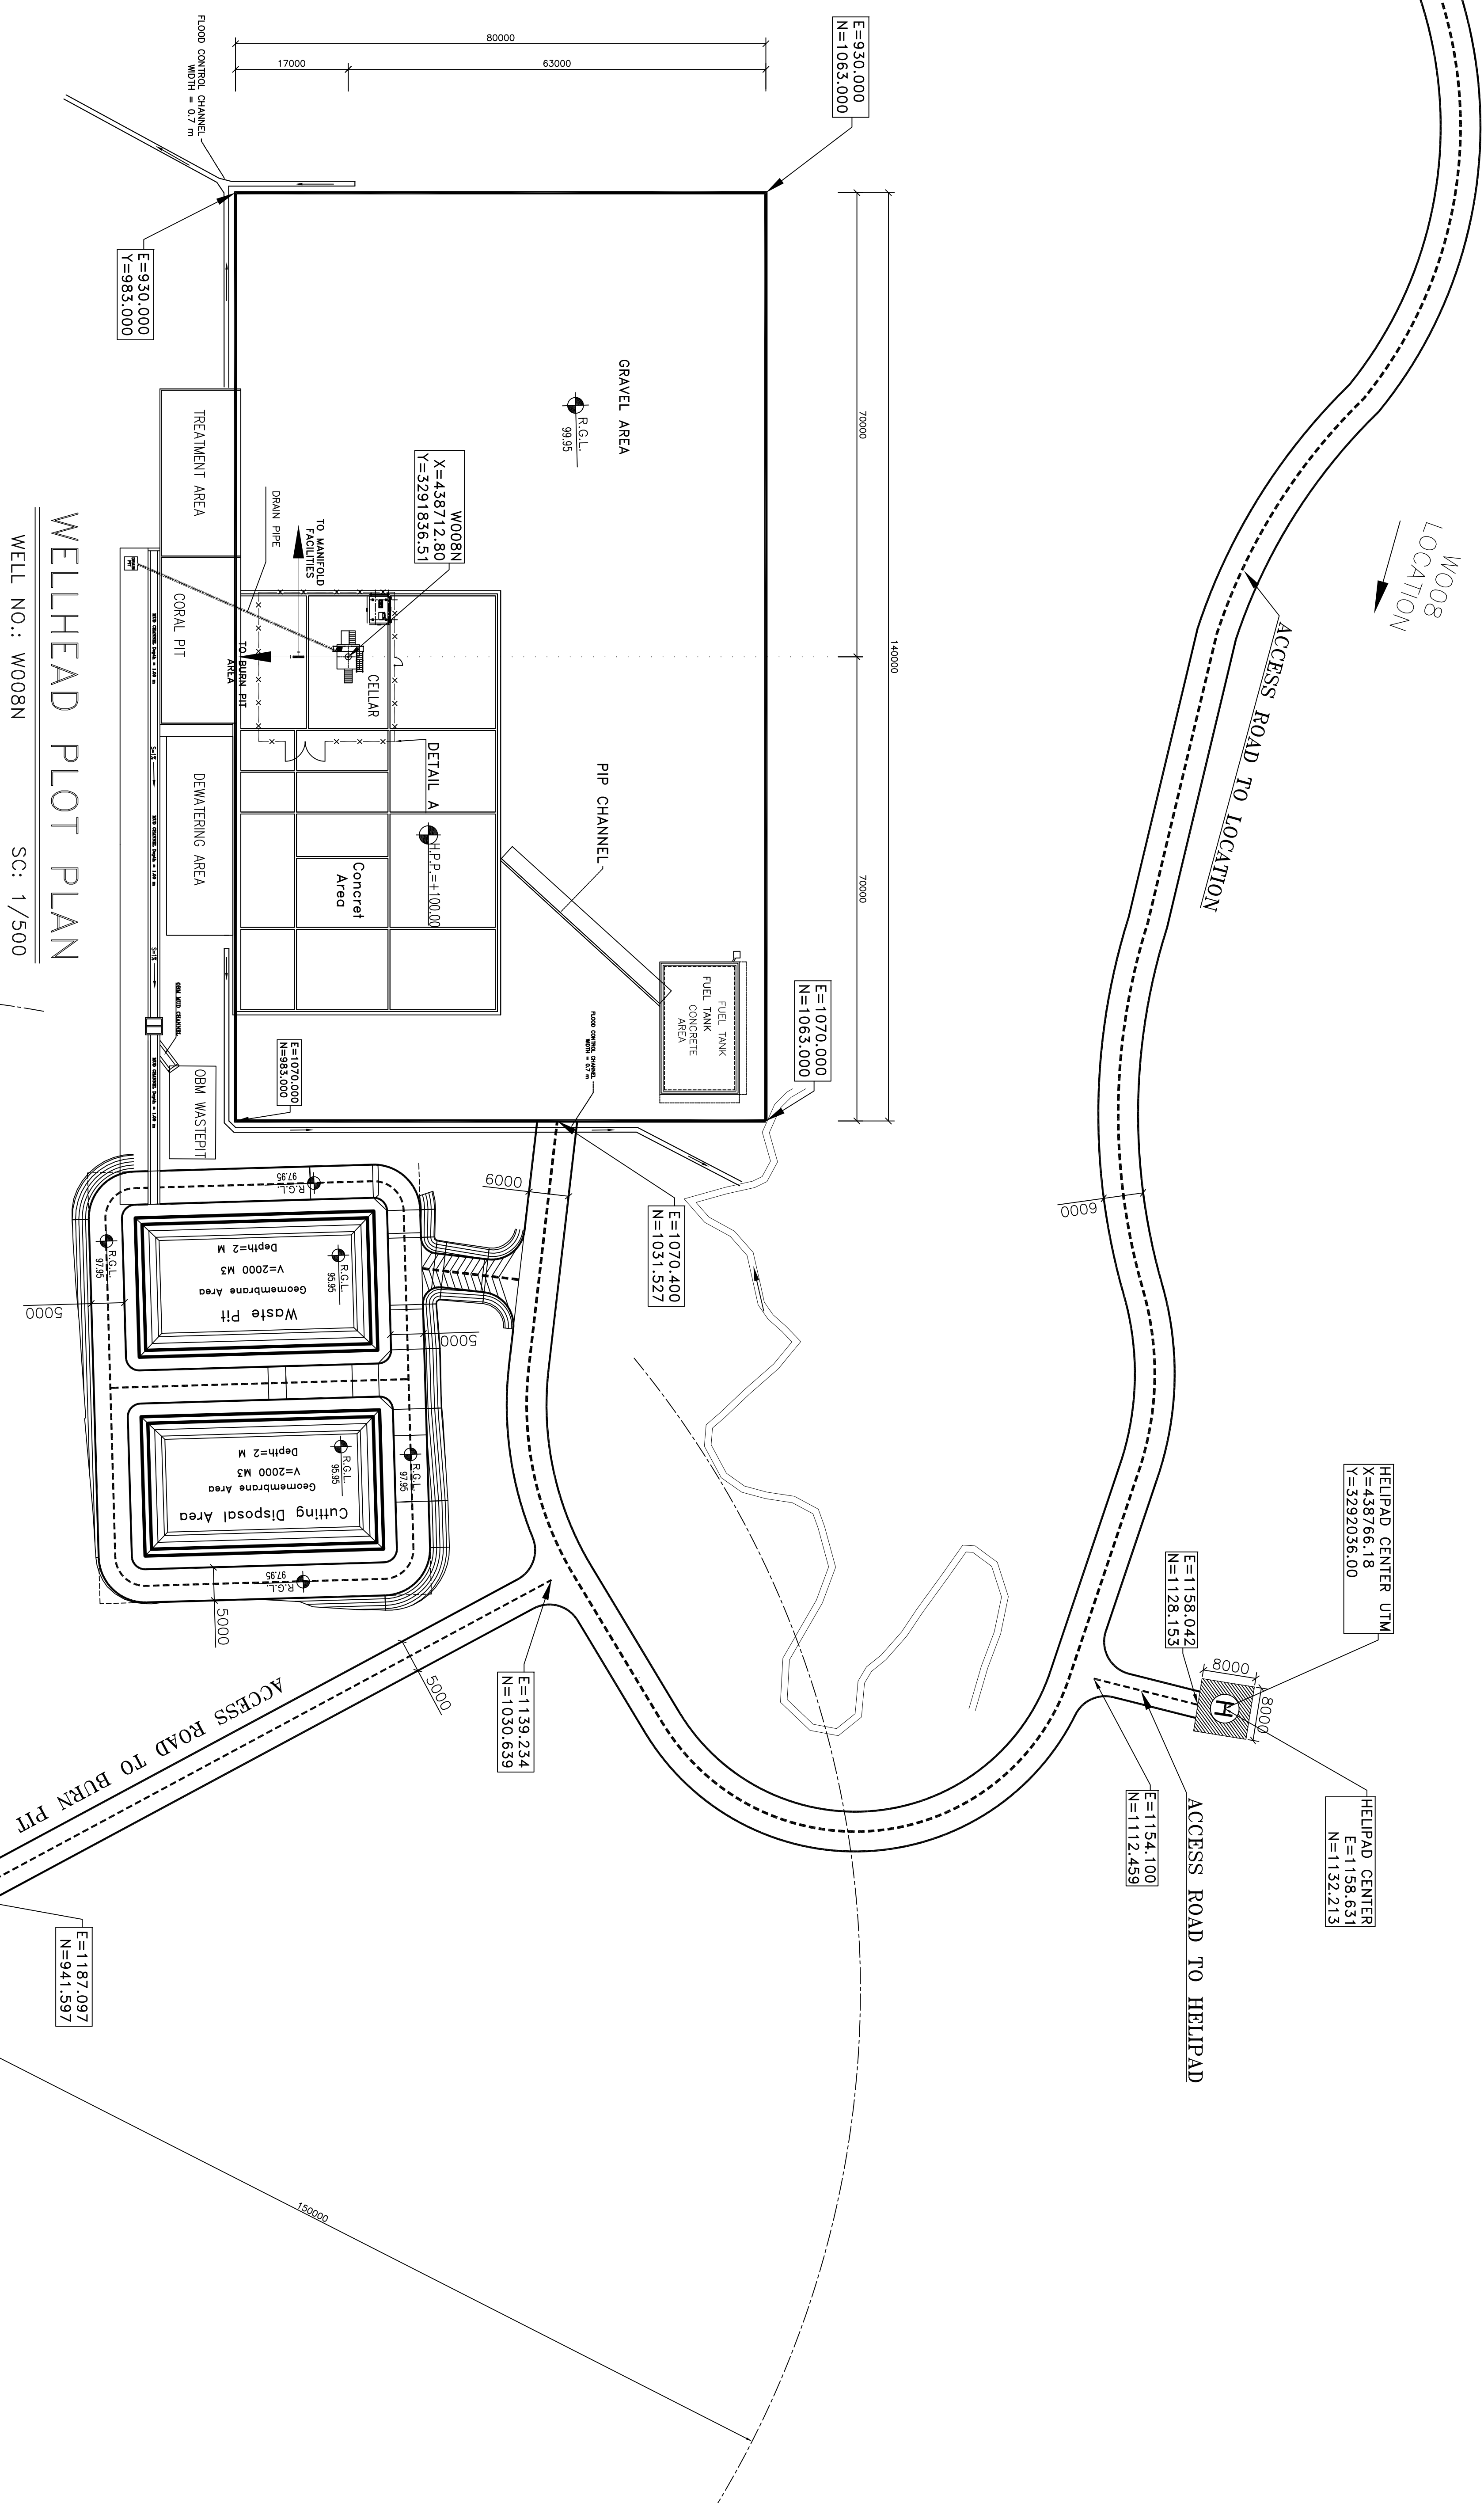
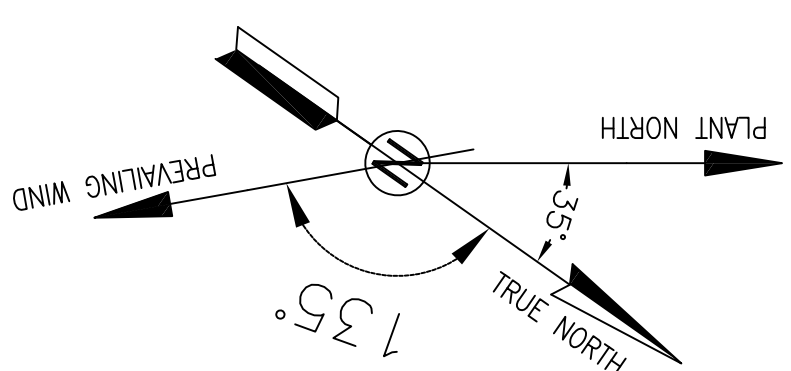
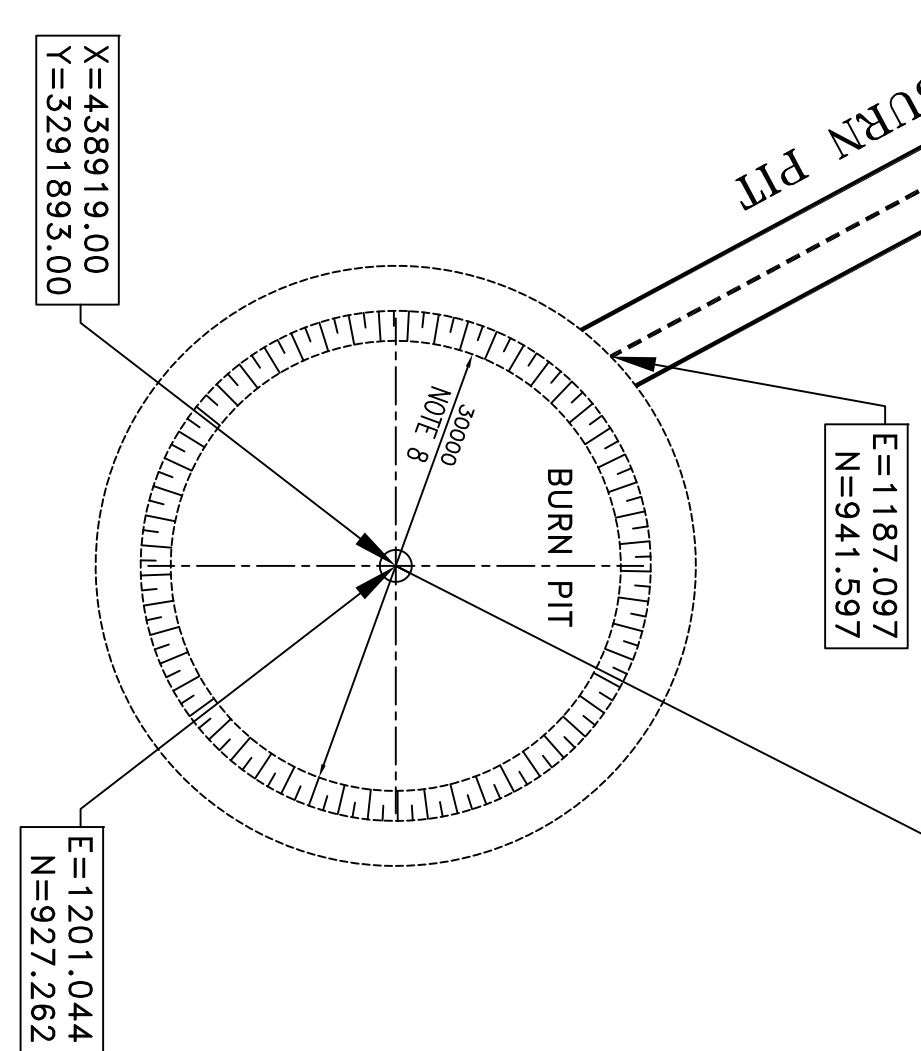


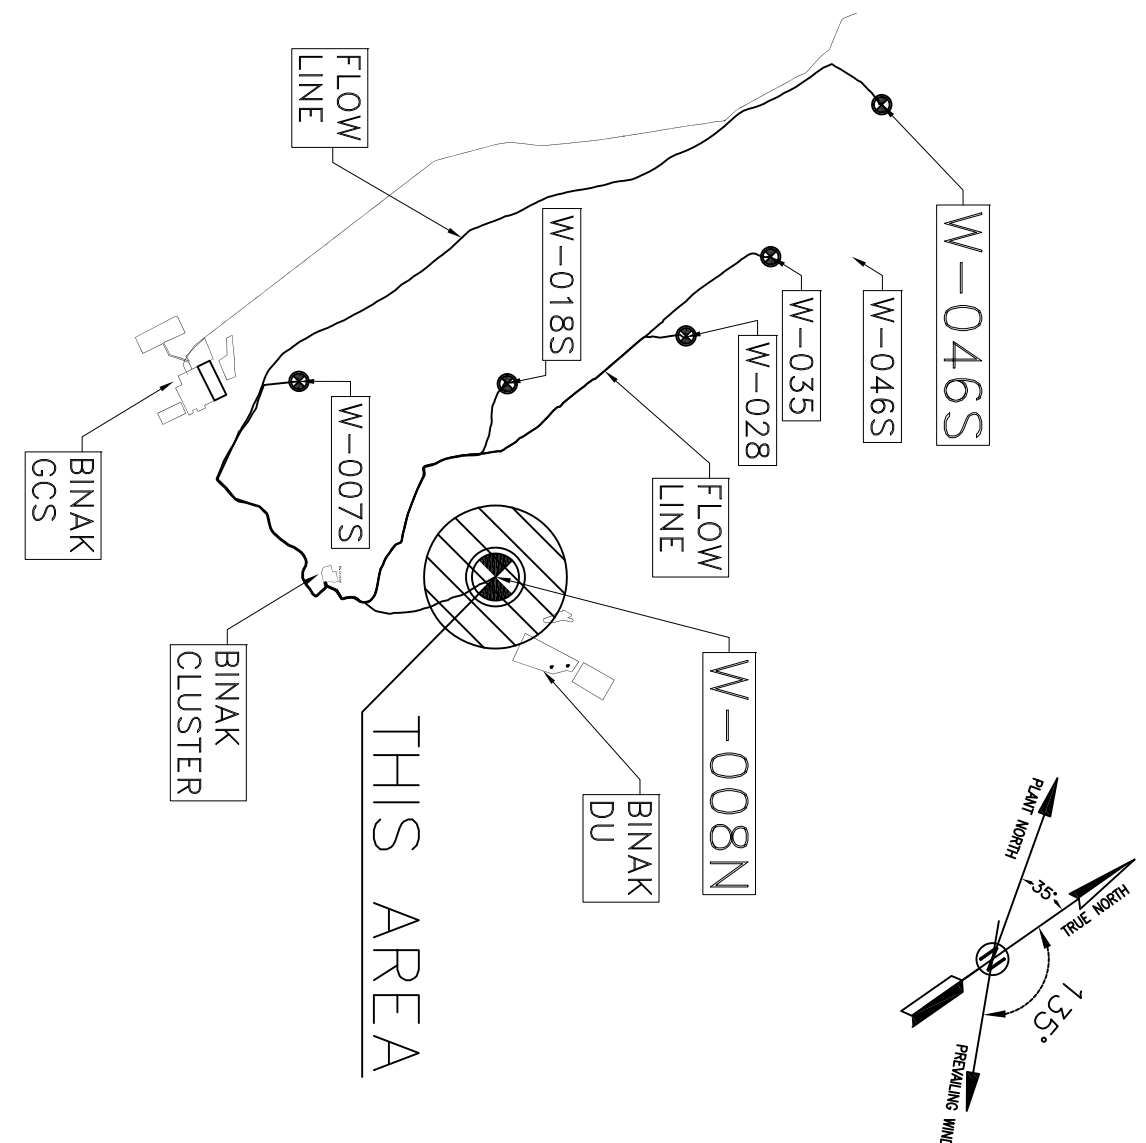

WELLHEAD PLOT PLAN

WELL NO.: W008N

SC: 1/500

[illegible]

NOTES	
1- ALL DIMENSIONS ARE IN MILLIMETERS, EXCEPT OTHERWISE NOTED. 2- ALL COORDINATES AND ELEVATIONS ARE IN METERS. 3- ALL COORDINATES OF THIS PLAN ARE LOCAL. 4- H.P.P. 100.00M CORRESPONDING TO 68.05 M.S.L. 5- SHOWN PAVING / PIPELINES AND RELEVANT SUPPORTS, ARE INDICATIVE. 6- DETELED 7- REFERENCE COORDINATES I=1000.000 , N=1000.000 REFER TO X=438712.80 , Y=329183.631 DTM. 8- FOR DETAIL OF BURN PIT & ACCESS ROAD SEE BK-W008N-PECO-110-CV-PY-0002	
LEGEND & ABBREVIATIONS	
H.P.P.	HIGH POINT PAVING
W.H.C.P.	WELL HEAD CONTROL PANEL
	FENCE
	MATCH LINE
	WELL LOCATION
	SURFACE WATER TRENCH
	GRATING
	HELIPAD
REFERENCE DRAWING	
GENERAL CIVIL LAYOUT - W008N	BK-W008N-PECO-110-CV-PY-0001
CIVIL AND STRUCTURAL DRAWINGS - W008N	BK-W008N-PECO-110-CV-PY-0002
PAVED - W008N	BK-W008N-PECO-110-PR-PY-0001
Paving Model Review Report (RM) - W008N	BK-W008N-PECO-110-PR-RT-0001
Final Plan File & Profile Drawings - W008N	BK-W008N-PECO-110-SU-DW-0001