


**POTABLE WATER TANK**  
 NOMINAL CAPACITY : 2.6 m<sup>3</sup> NOTE 2  
 DIMENSION (D X TL-TL) : 1300 X 1600 mm  
 DESIGN PRESSURE : ATM - FOLD 9° WATER  
 DESIGN TEMP. : 85 °C  
 INSULATION : YES  
 TRIM LINE :

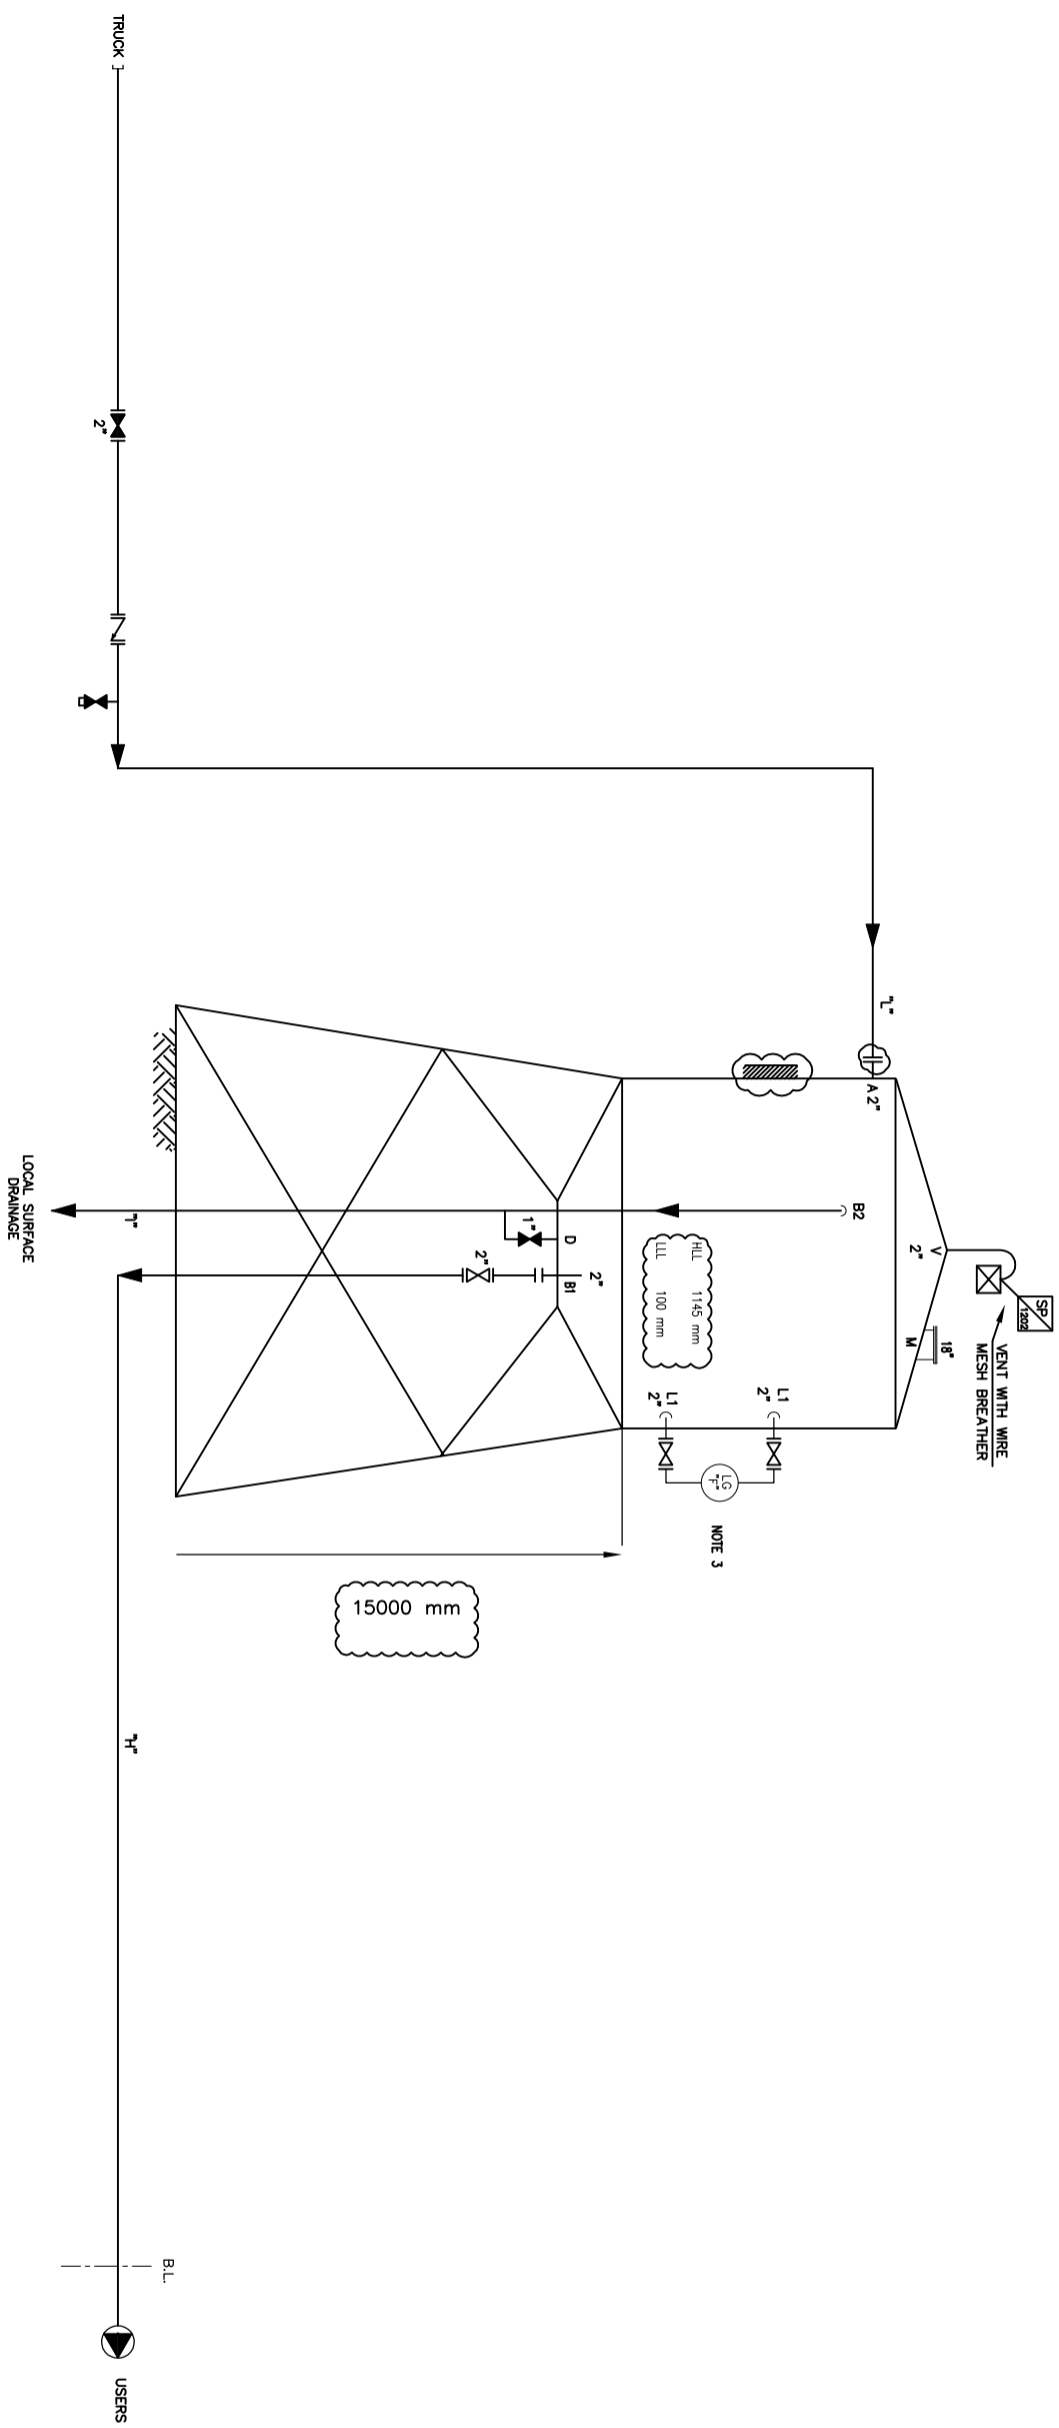

**INSTRUMENT & LINE NUMBER FOR POTABLE WATER TANK**

POTABLE WATER TANK NO.	POTABLE WATER TANK MINIMAL CAPACITY M <sup>3</sup>	DIMENSION (D X TL-TL) mm	TRIM LINE NO POTABLE WATER TANK 'G'	LINE NO TO POTABLE WATER TANK 'L'	LINE NO TO USERS 'H'	LINE NO TO OVER FLOW 'T'	INSTRUMENT NUMBER
V-1202	2.6	1600 X 1300	PTW-110-1202-AZ00-NP	PTW-110-1202-AZ00-2-NP	PTW-110-1203-AZ00-2-NP	PTW-110-1204-AZ00-2-NP	1202
V-1302	2.6	1600 X 1300	PTW-110-1302-AZ00-NP	PTW-110-1302-AZ00-2-NP	PTW-110-1303-AZ00-2-NP	PTW-110-1304-AZ00-2-NP	1302
V-1902	2.6	1600 X 1300	PTW-110-1902-AZ00-NP	PTW-110-1902-AZ00-2-NP	PTW-110-1903-AZ00-2-NP	PTW-110-1904-AZ00-2-NP	1902
V-2002	2.6	1600 X 1300	PTW-110-2002-AZ00-NP	PTW-110-2002-AZ00-2-NP	PTW-110-2003-AZ00-2-NP	PTW-110-2004-AZ00-2-NP	2002
V-2102	2.6	1600 X 1300	PTW-110-2102-AZ00-NP	PTW-110-2102-AZ00-2-NP	PTW-110-2103-AZ00-2-NP	PTW-110-2104-AZ00-2-NP	2102
V-2202	2.6	1600 X 1300	PTW-110-2202-AZ00-NP	PTW-110-2202-AZ00-2-NP	PTW-110-2203-AZ00-2-NP	PTW-110-2204-AZ00-2-NP	2202

**NOTES**

- 1- DELETED.
- 2- THE WORKING CAPACITY (2.1 m<sup>3</sup>) OF TANK HAS BEEN CALCULATED FOR 7 DAYS.
- 3- LEVEL GAUGE SHALL BE PROVIDED BY TANK VENDOR.

**GENERAL NOTE**

**LEGEND**

**REFERENCE DRAWING**

Symbol & Legend For PWD and PWD BK-SQBRL-PBDO-110-PR-P1-0001

**KEY PLAN**

THE ORIGINAL AND ALL COPIES OF THIS DRAWING TOGETHER WITH THE COPYRIGHT THEREON ARE THE SOLE PROPERTY OF N.I.S.O.C./ FIELDS

BINAK OILFIELD DEVELOPMENT SUB-SURFACE WORK PACKAGES WOODS VHP & EXTENSION OF BINAK B/C

DATE SCALE DRAWING BY CHECKED BY PROJECT ENG.

NO CONSTRUCTION PERMITTED UNLESS DRAWING APPROVED APPROVED FOR CONSTRUCTION BY: SERIAL NO. SHEET REVISION

NO	SCALE	SIZE	AS	BK-SQBRL-PBDO-110-PR-P1-0003	SHEET NO.	REV.	DOI
					1 OF 1		

(VENDOR TITLE BLOCK)\*\*















