


NOTES

1. EQUIPMENT & ACCESS ARE TO BE INSTALLED OUTSIDE THE SAFETY RADIUS OF X-MASS TREE.
2. DELETED.
3. THE CONTROL AND PROTECTION OF WELHEAD FACILITIES MUST BE CONSIDERED BY PUMP VENDOR.
4. PAINTING IS NOT NECESSARY FOR PIPES THAT LOCATED OUTSIDE OF FENCE.
5. FOR INSTRUMENT CONNECTION REFER TO INSTRUMENT HOOK UP DIAGRAM.
6. ACCORDING TO THE GRADIENT OF THE BURN PIT PIPELINE, IT IS CONSIDERED ONE LOCAL DRAIN IN THE WELL PAD AREA.
7. ACCORDING TO STANDARD DRAWING SD-002 THESE FLANGES ARE 3000 PSI.
8. A 1" BLIND CONNECTION SHOULD BE CONSIDERED ON SC.

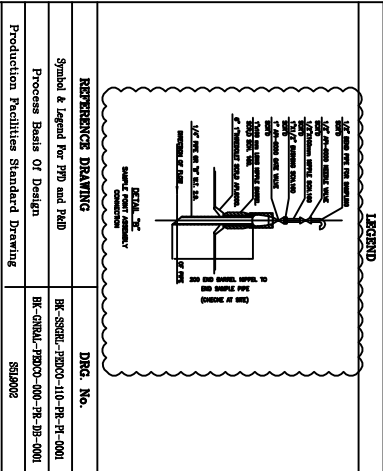

KEY PLAN


[illegible]

WO46S

BINAK PRODUCTION WELL

DESIGN PRESS. : 5000 PSIA

DESIGN TEMP.: 105 °C

IRP-1301

SUCKER ROD PUMP (IRP)

(BY VENDOR)

DESIGN PRESS. : 3000 PSIA
DESIGN TEMP. : 105 °C


DESIGN TEMP.: 105 °C

ST-1301

STONE TRAP

DESIGN PRESS. : 3000 PSIA

DESIGN TEMP.: 105 °C

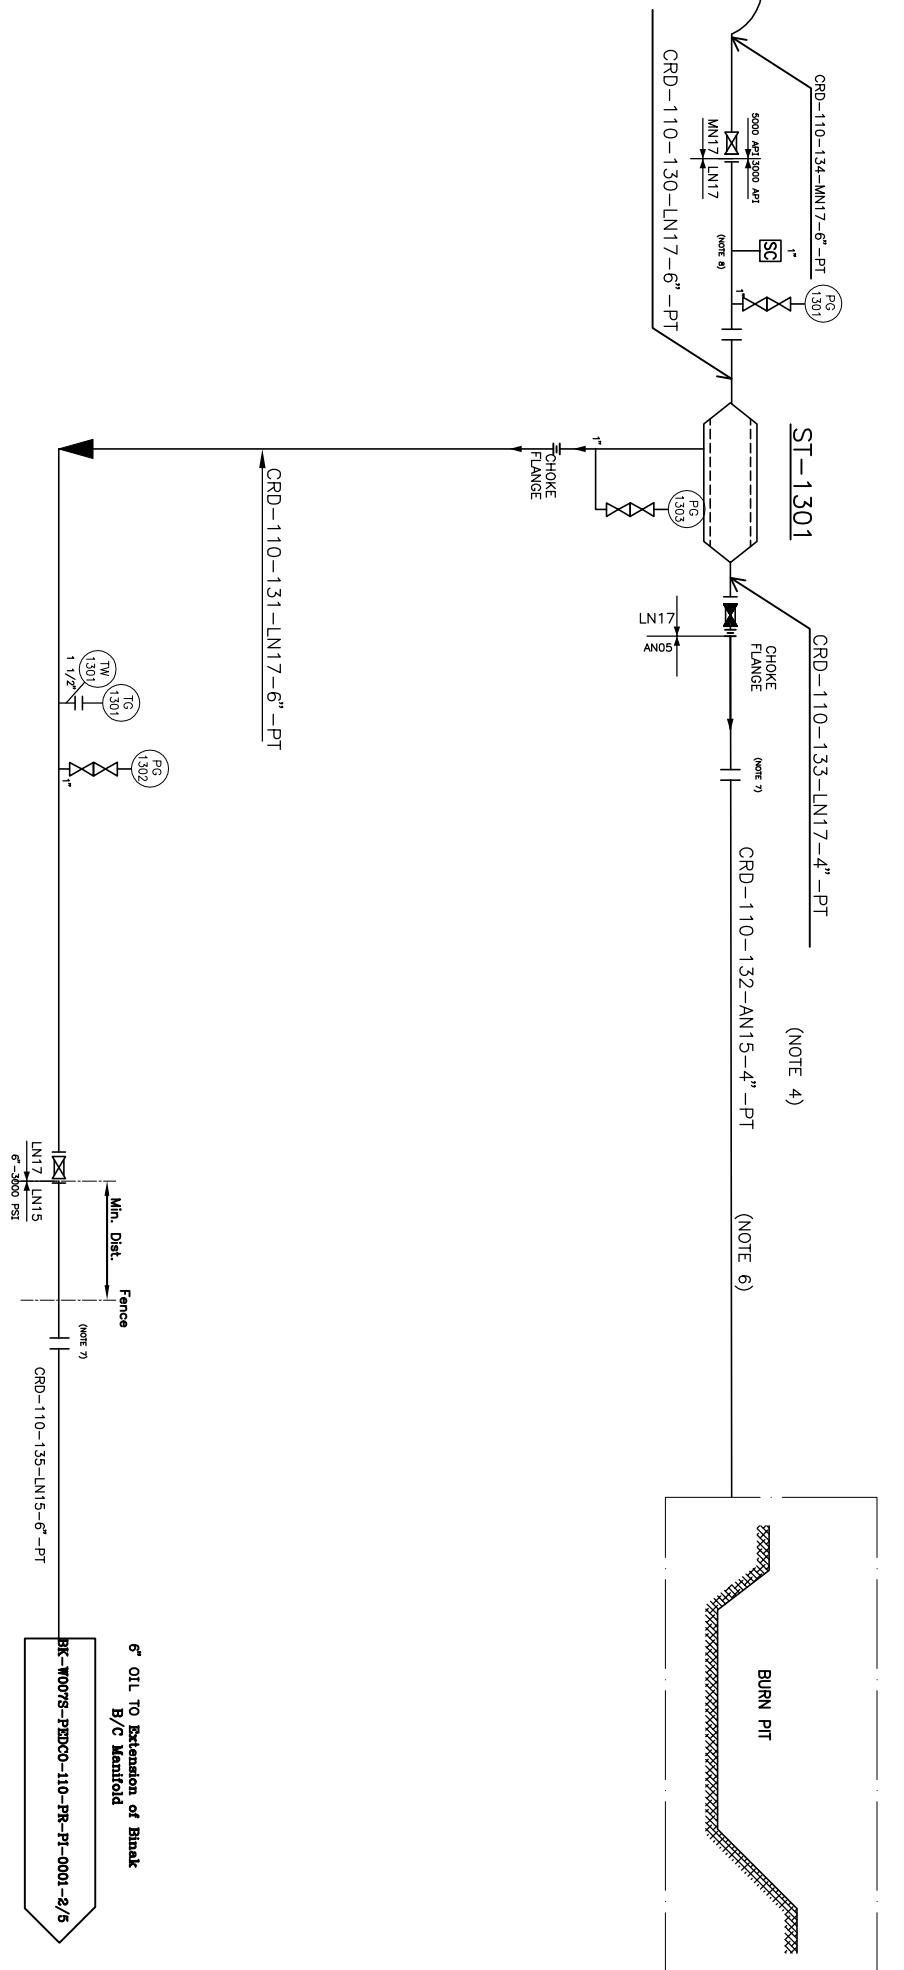

(NOTE 1,3)

IRP-1301

W046S

WELLHEAD

(SUB SURFACE SCOPE OF WORK)