


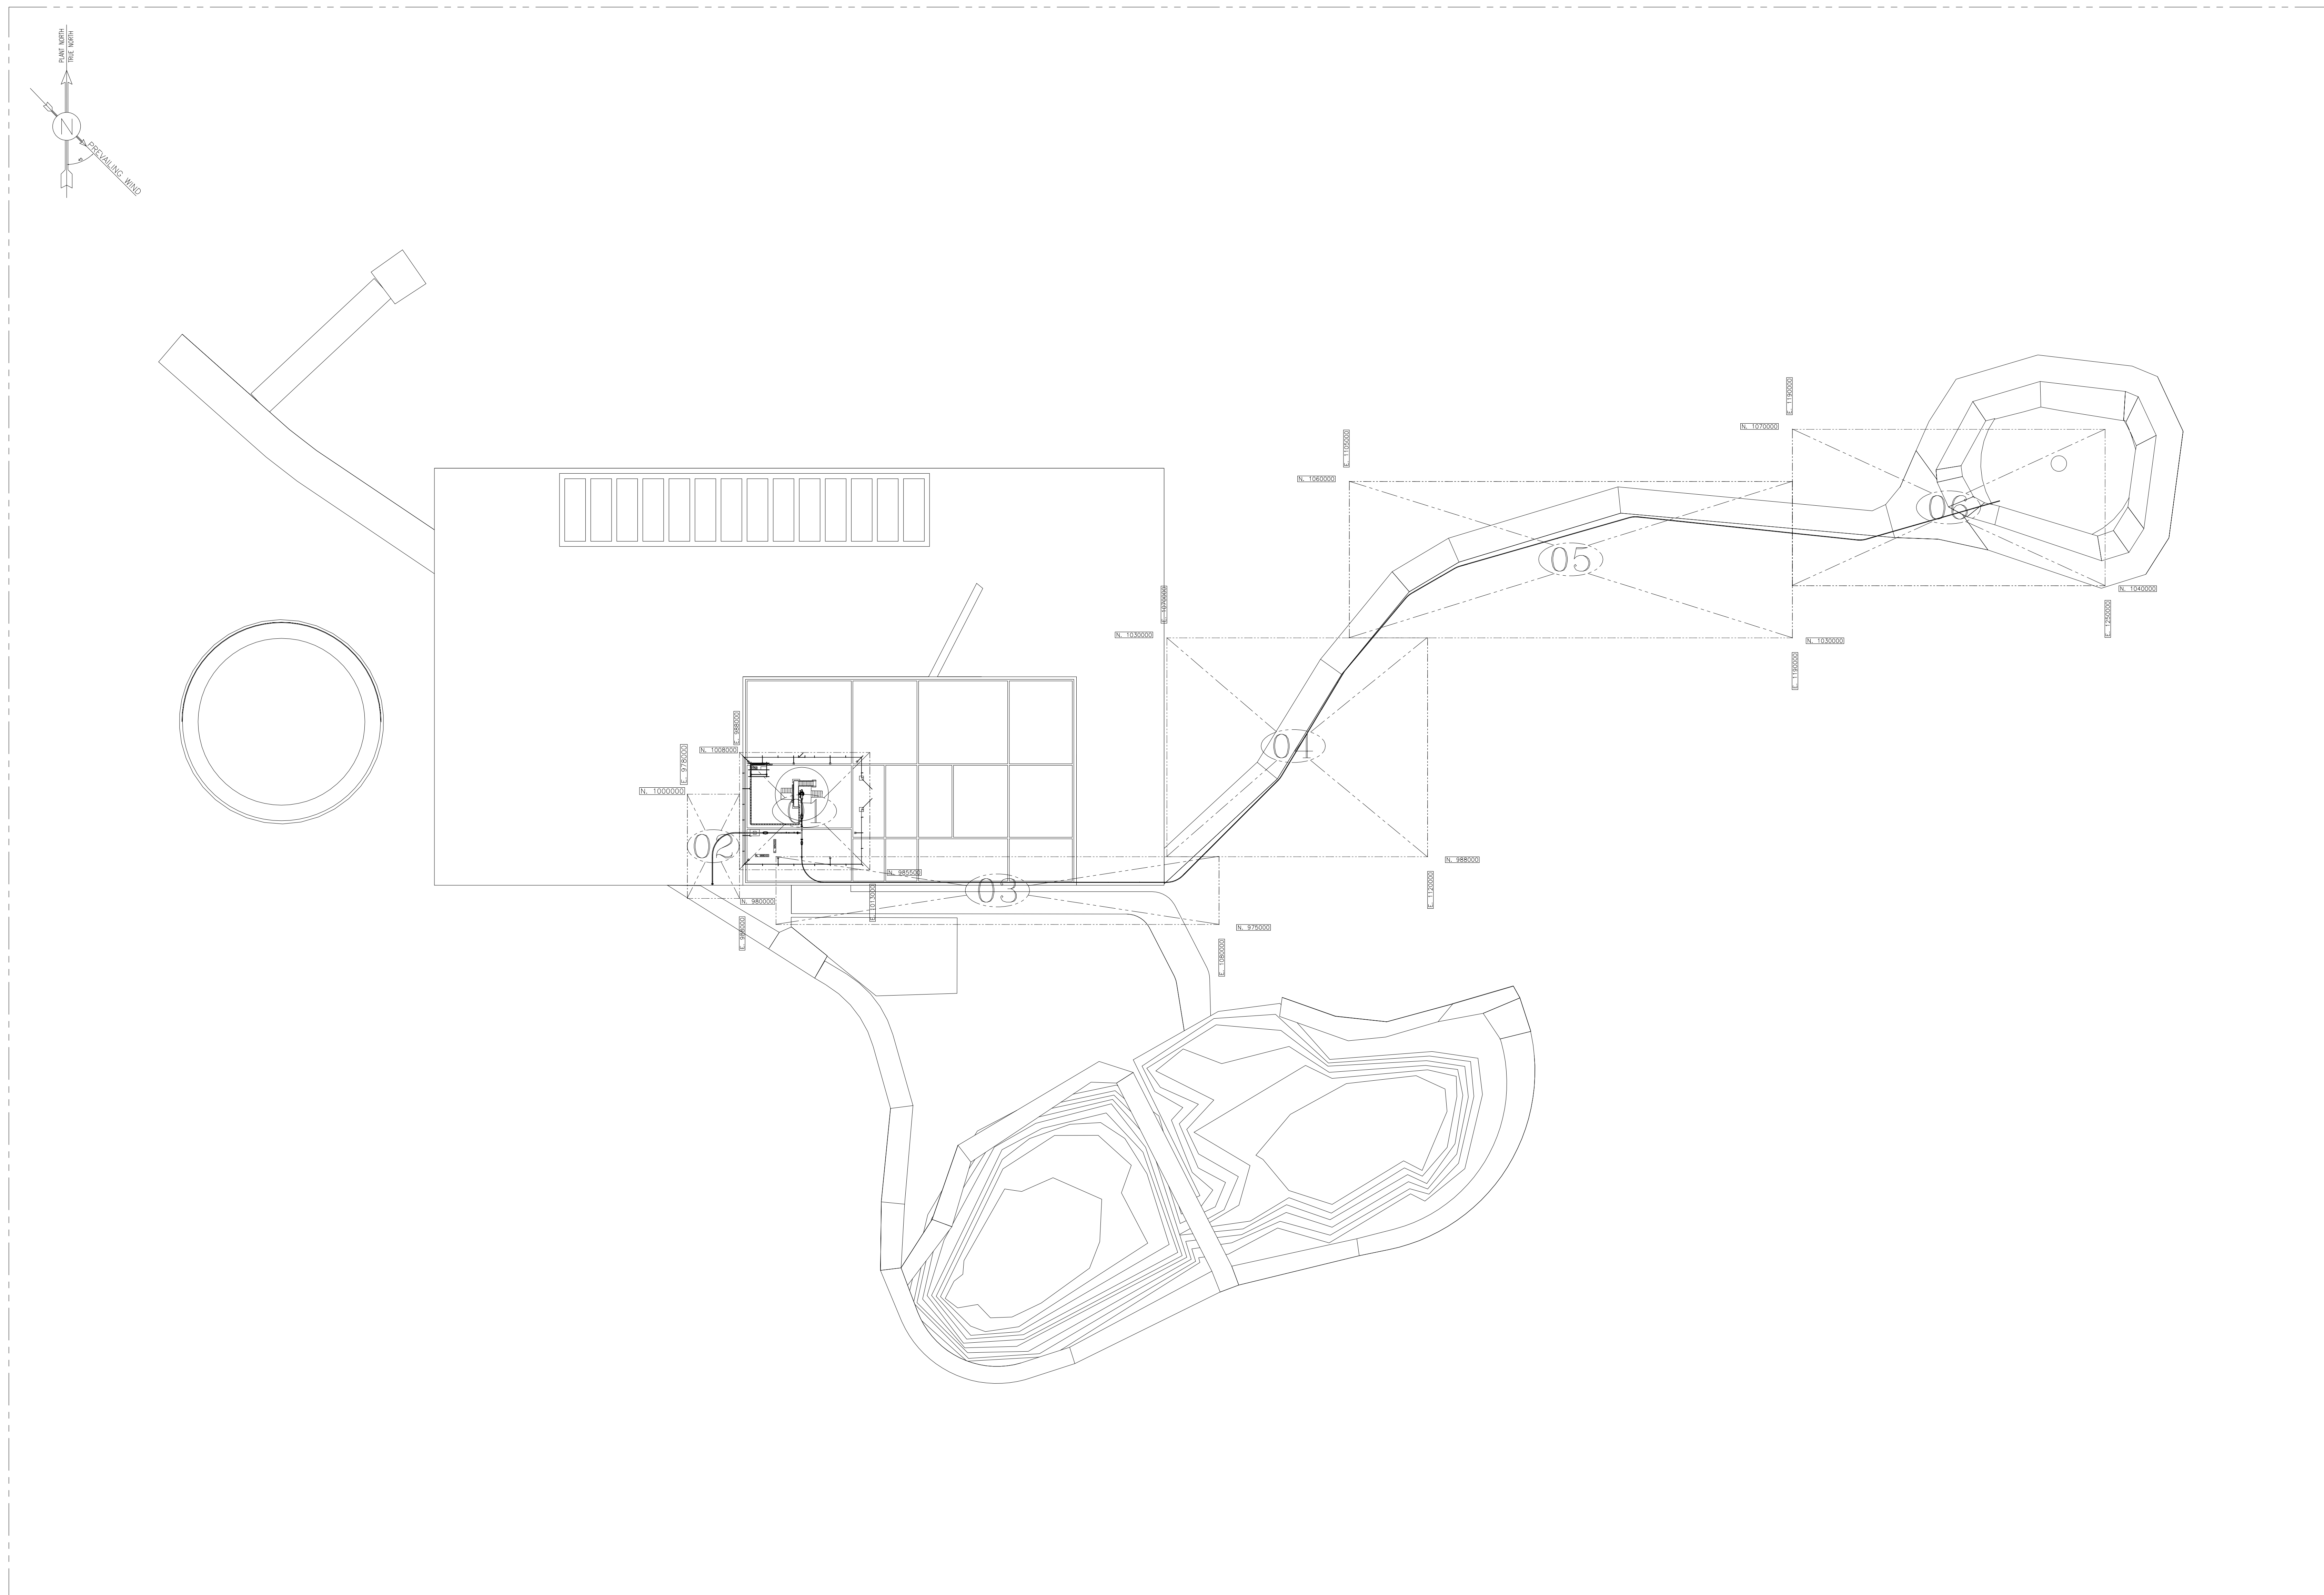


OVERALL PIPING PLAN

WELLHEAD.: W018S



SC: 1/500

[illegible]

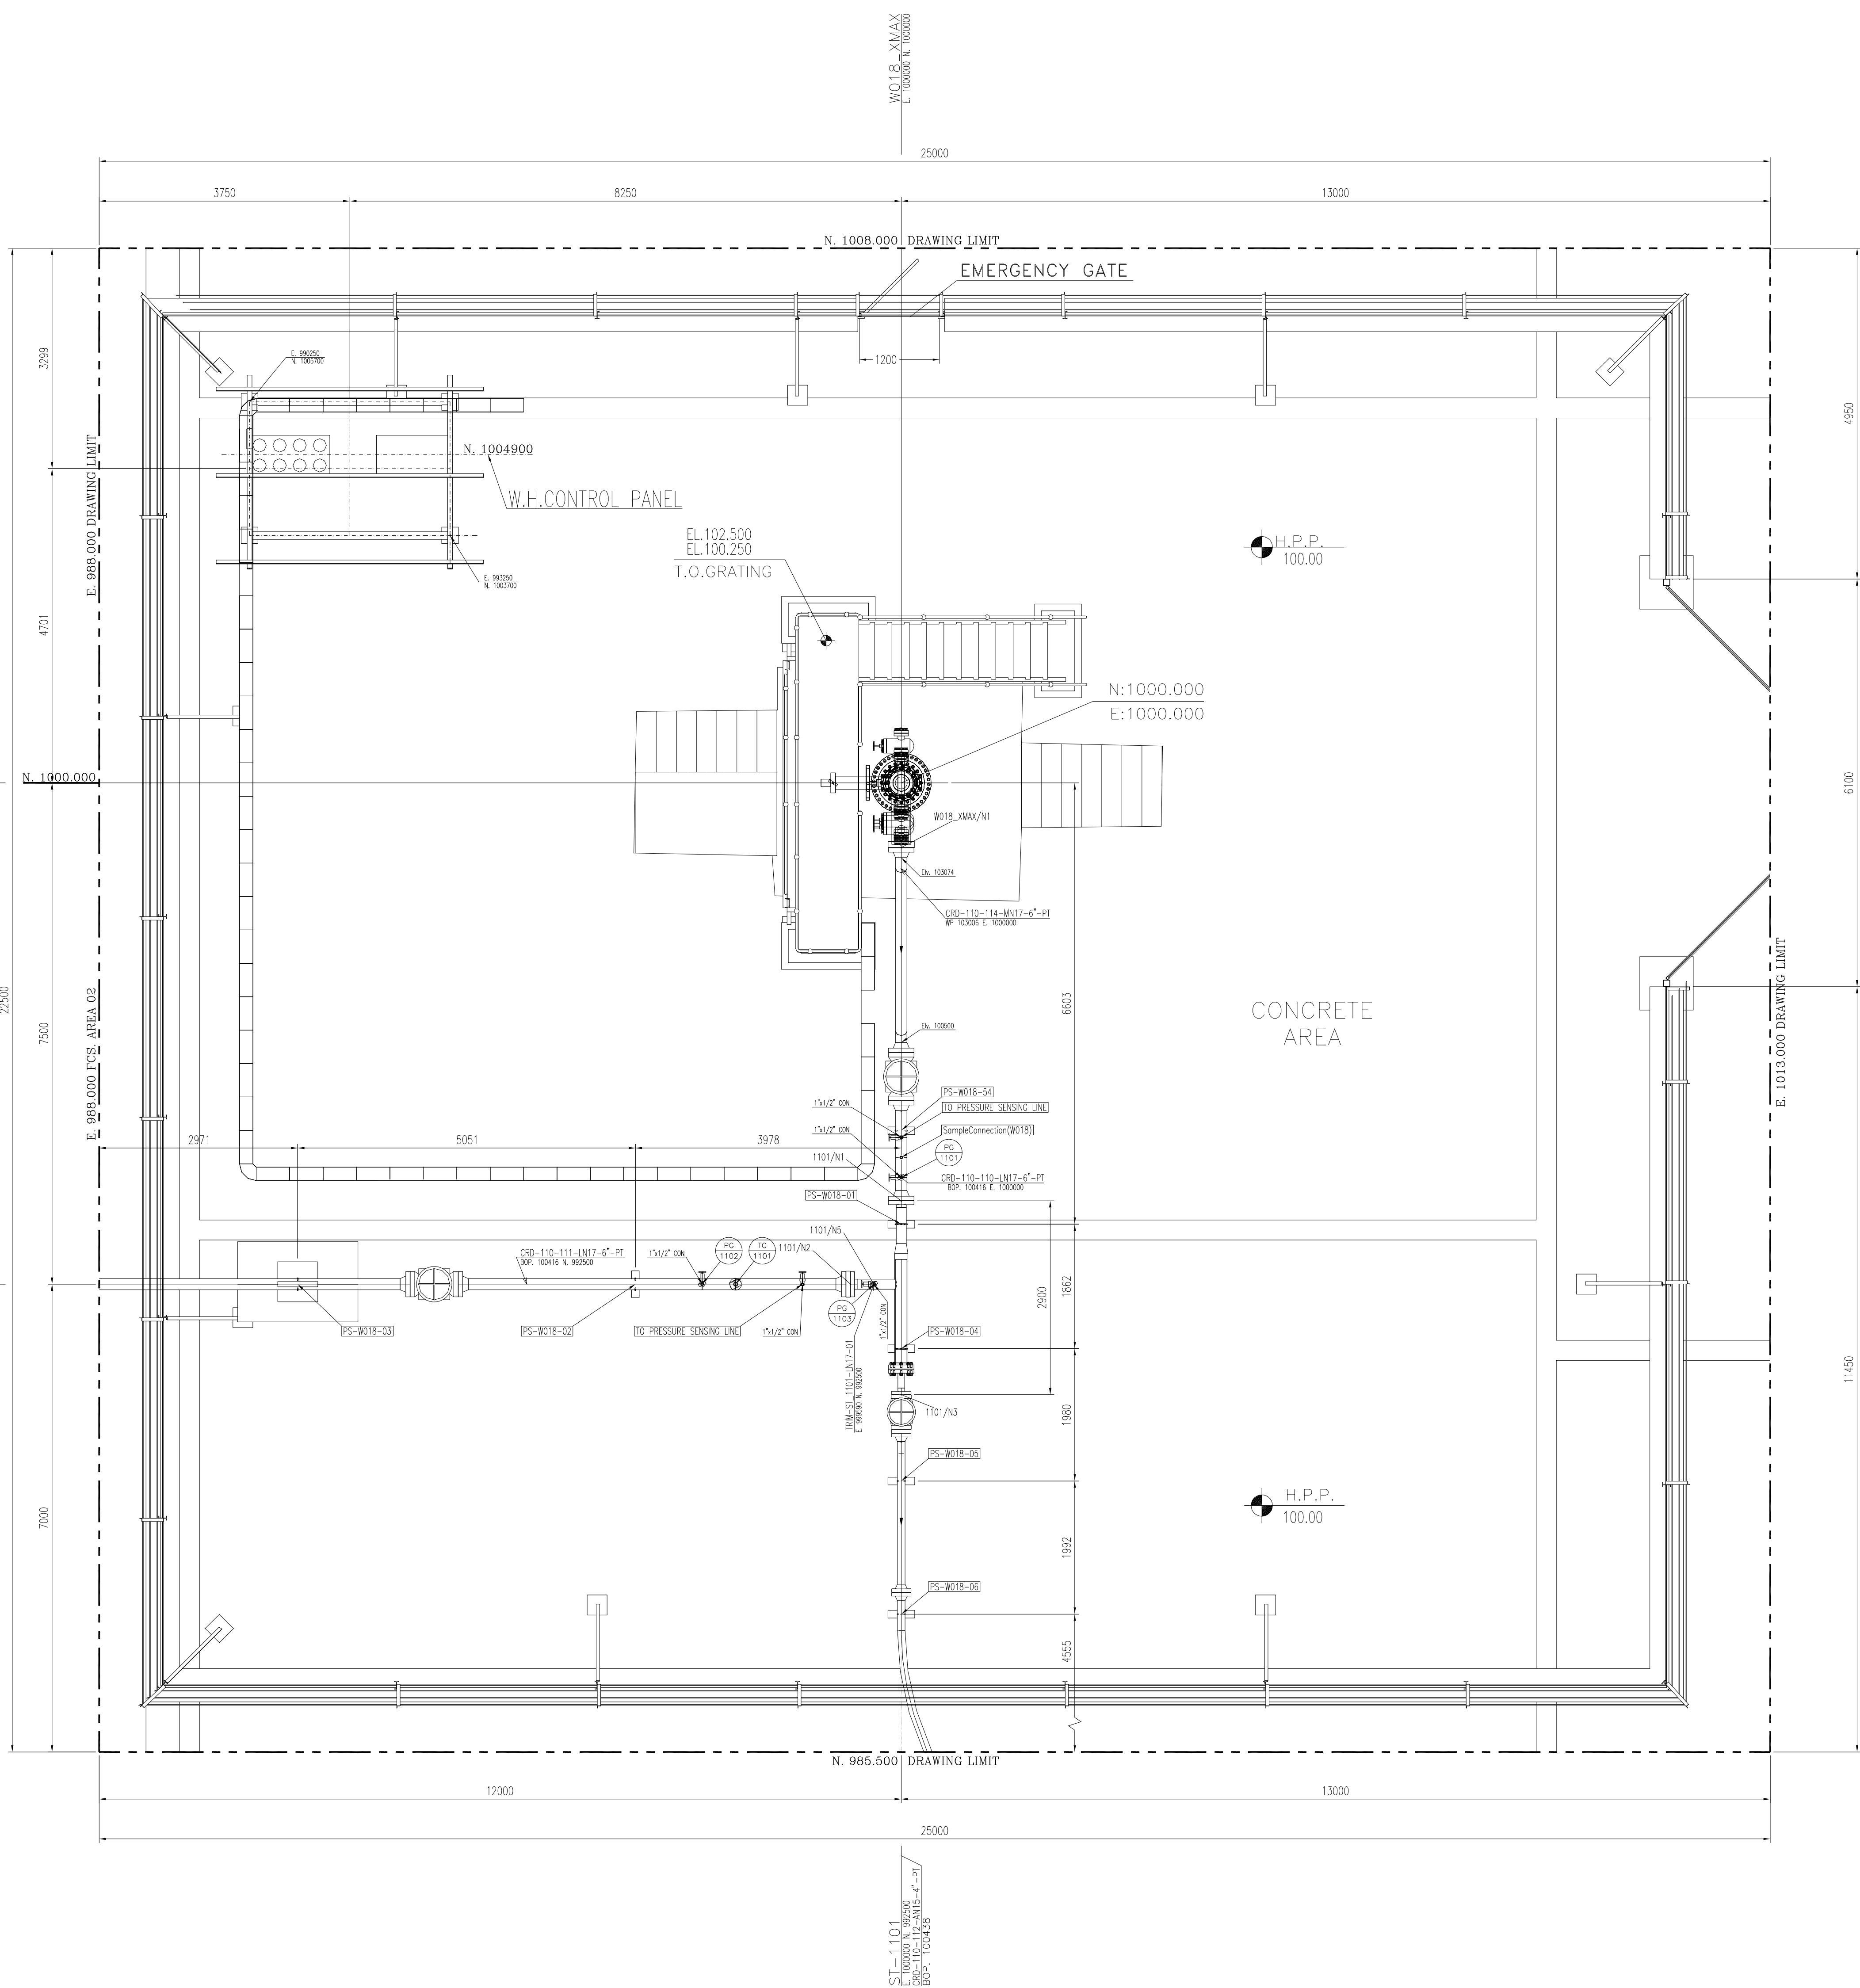

EL 92300 ~ EL 104000 SC:1/50

[illegible]

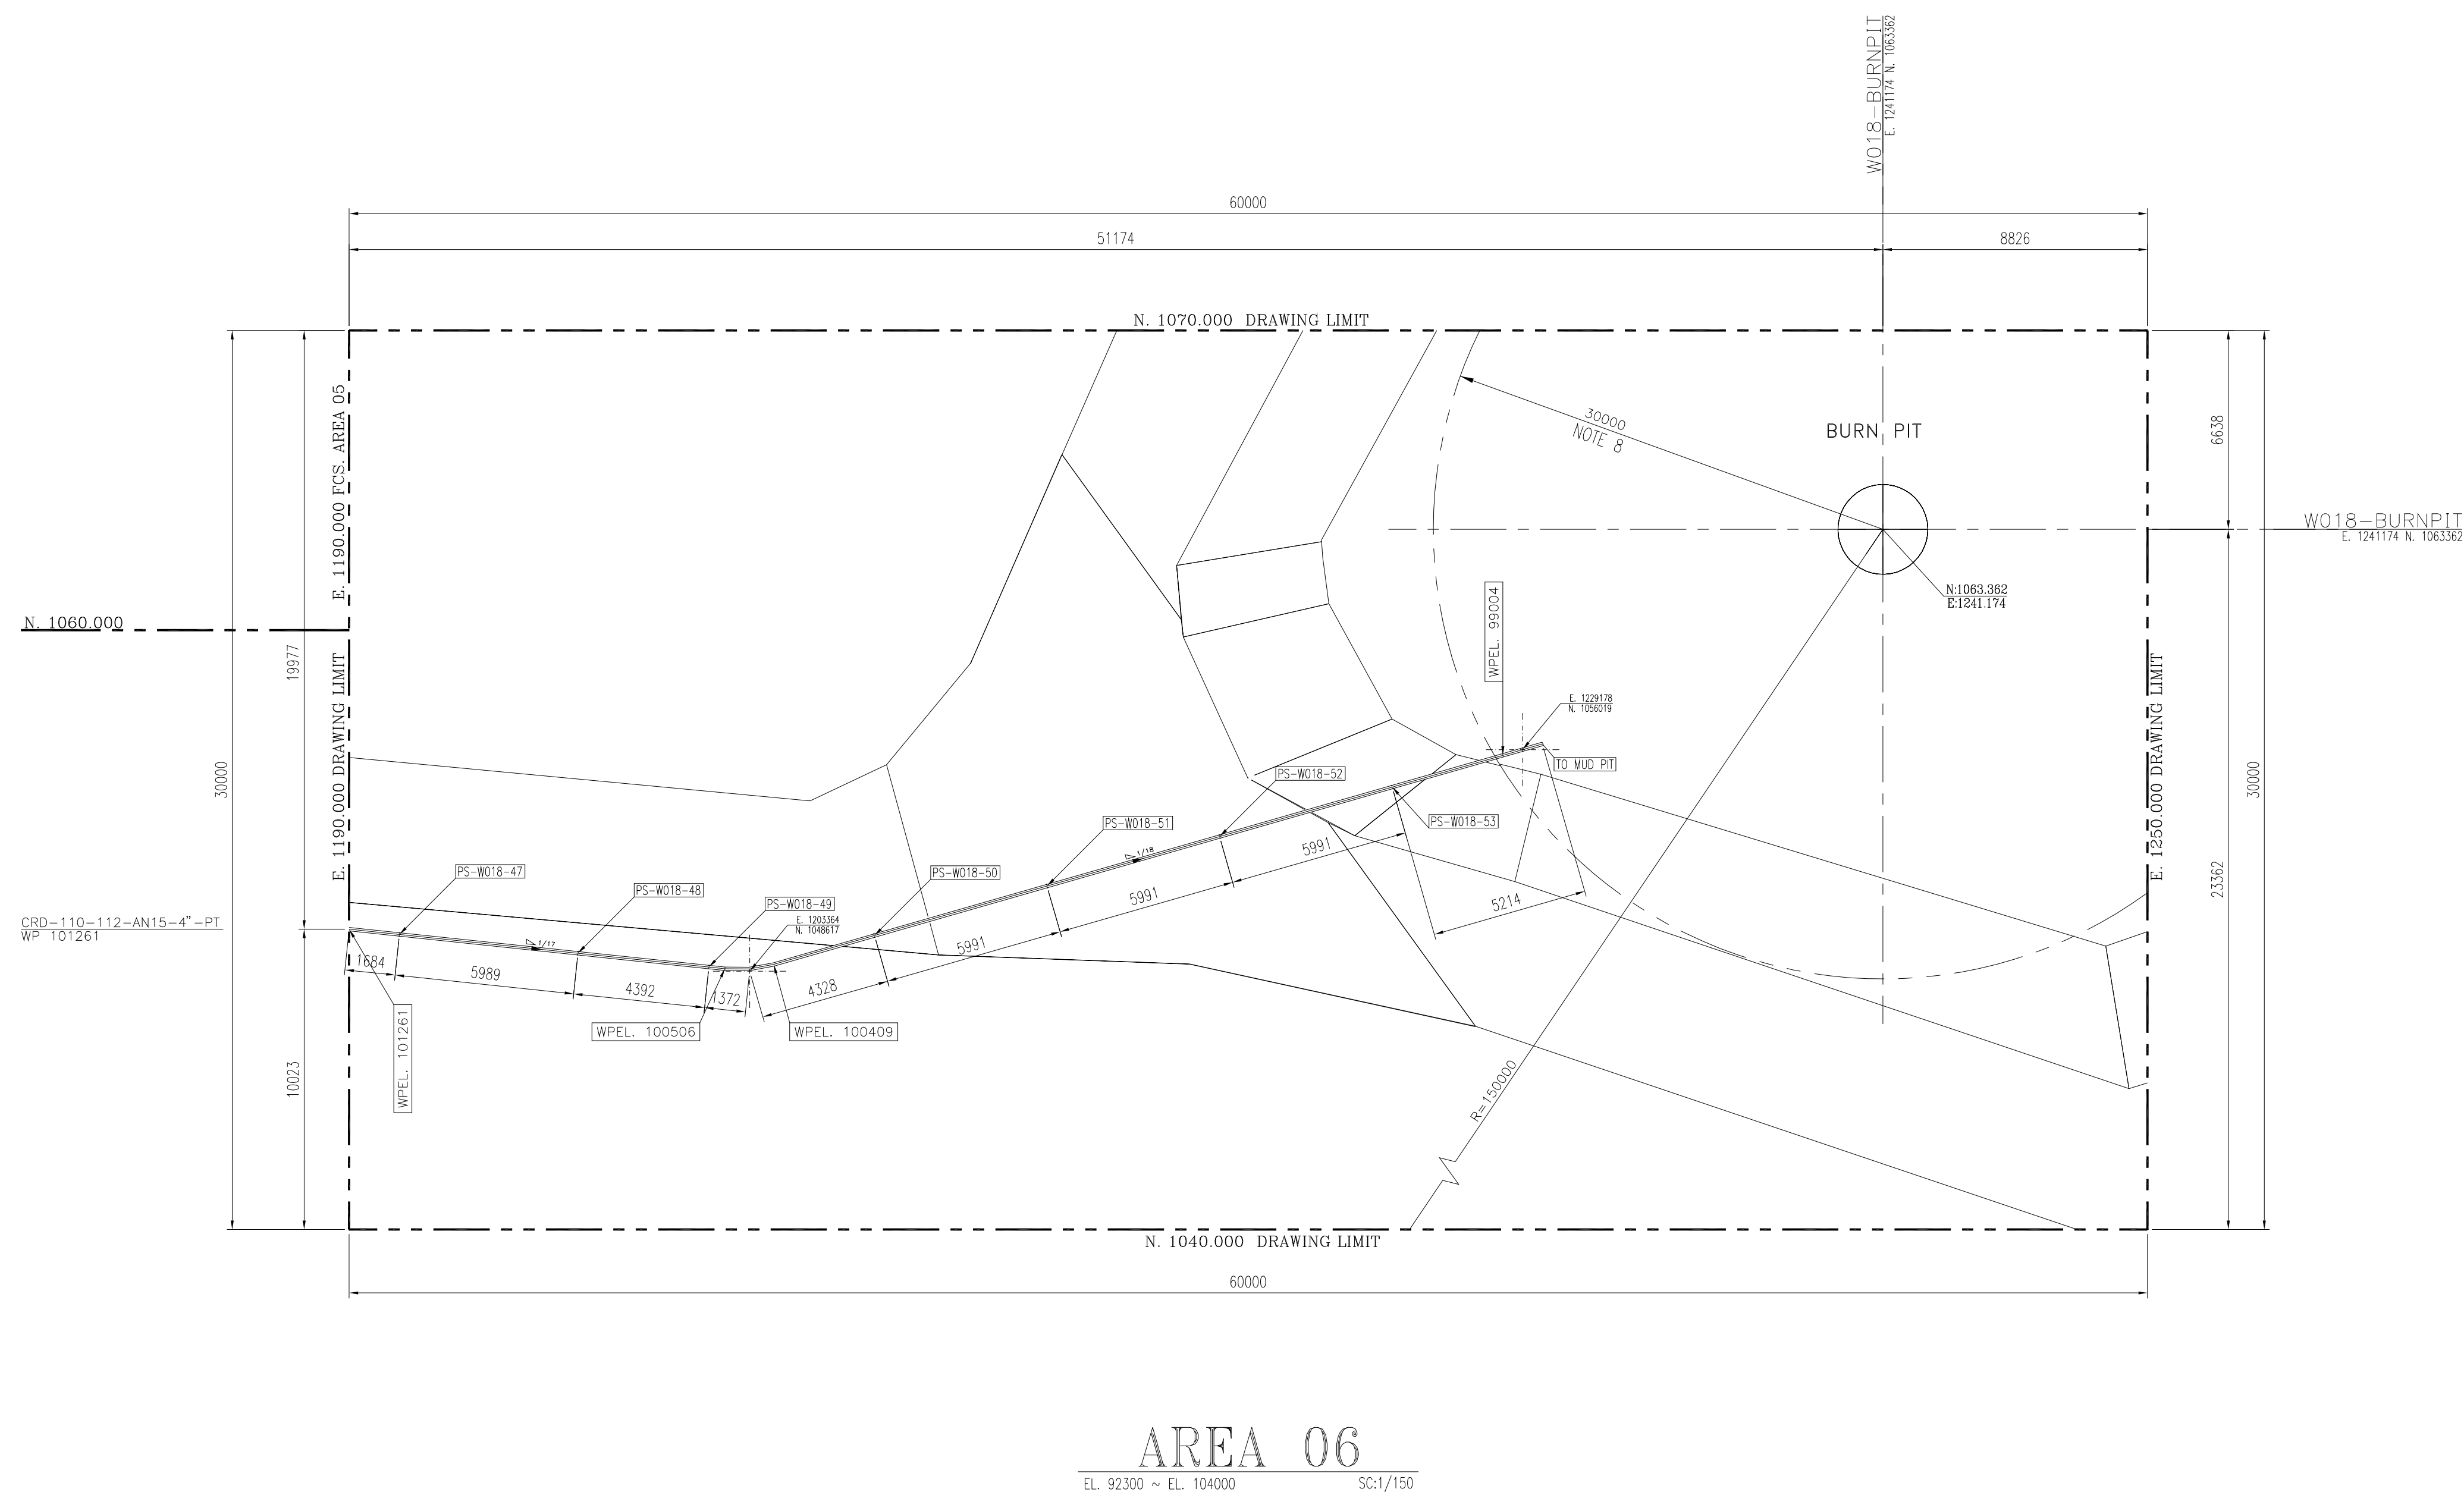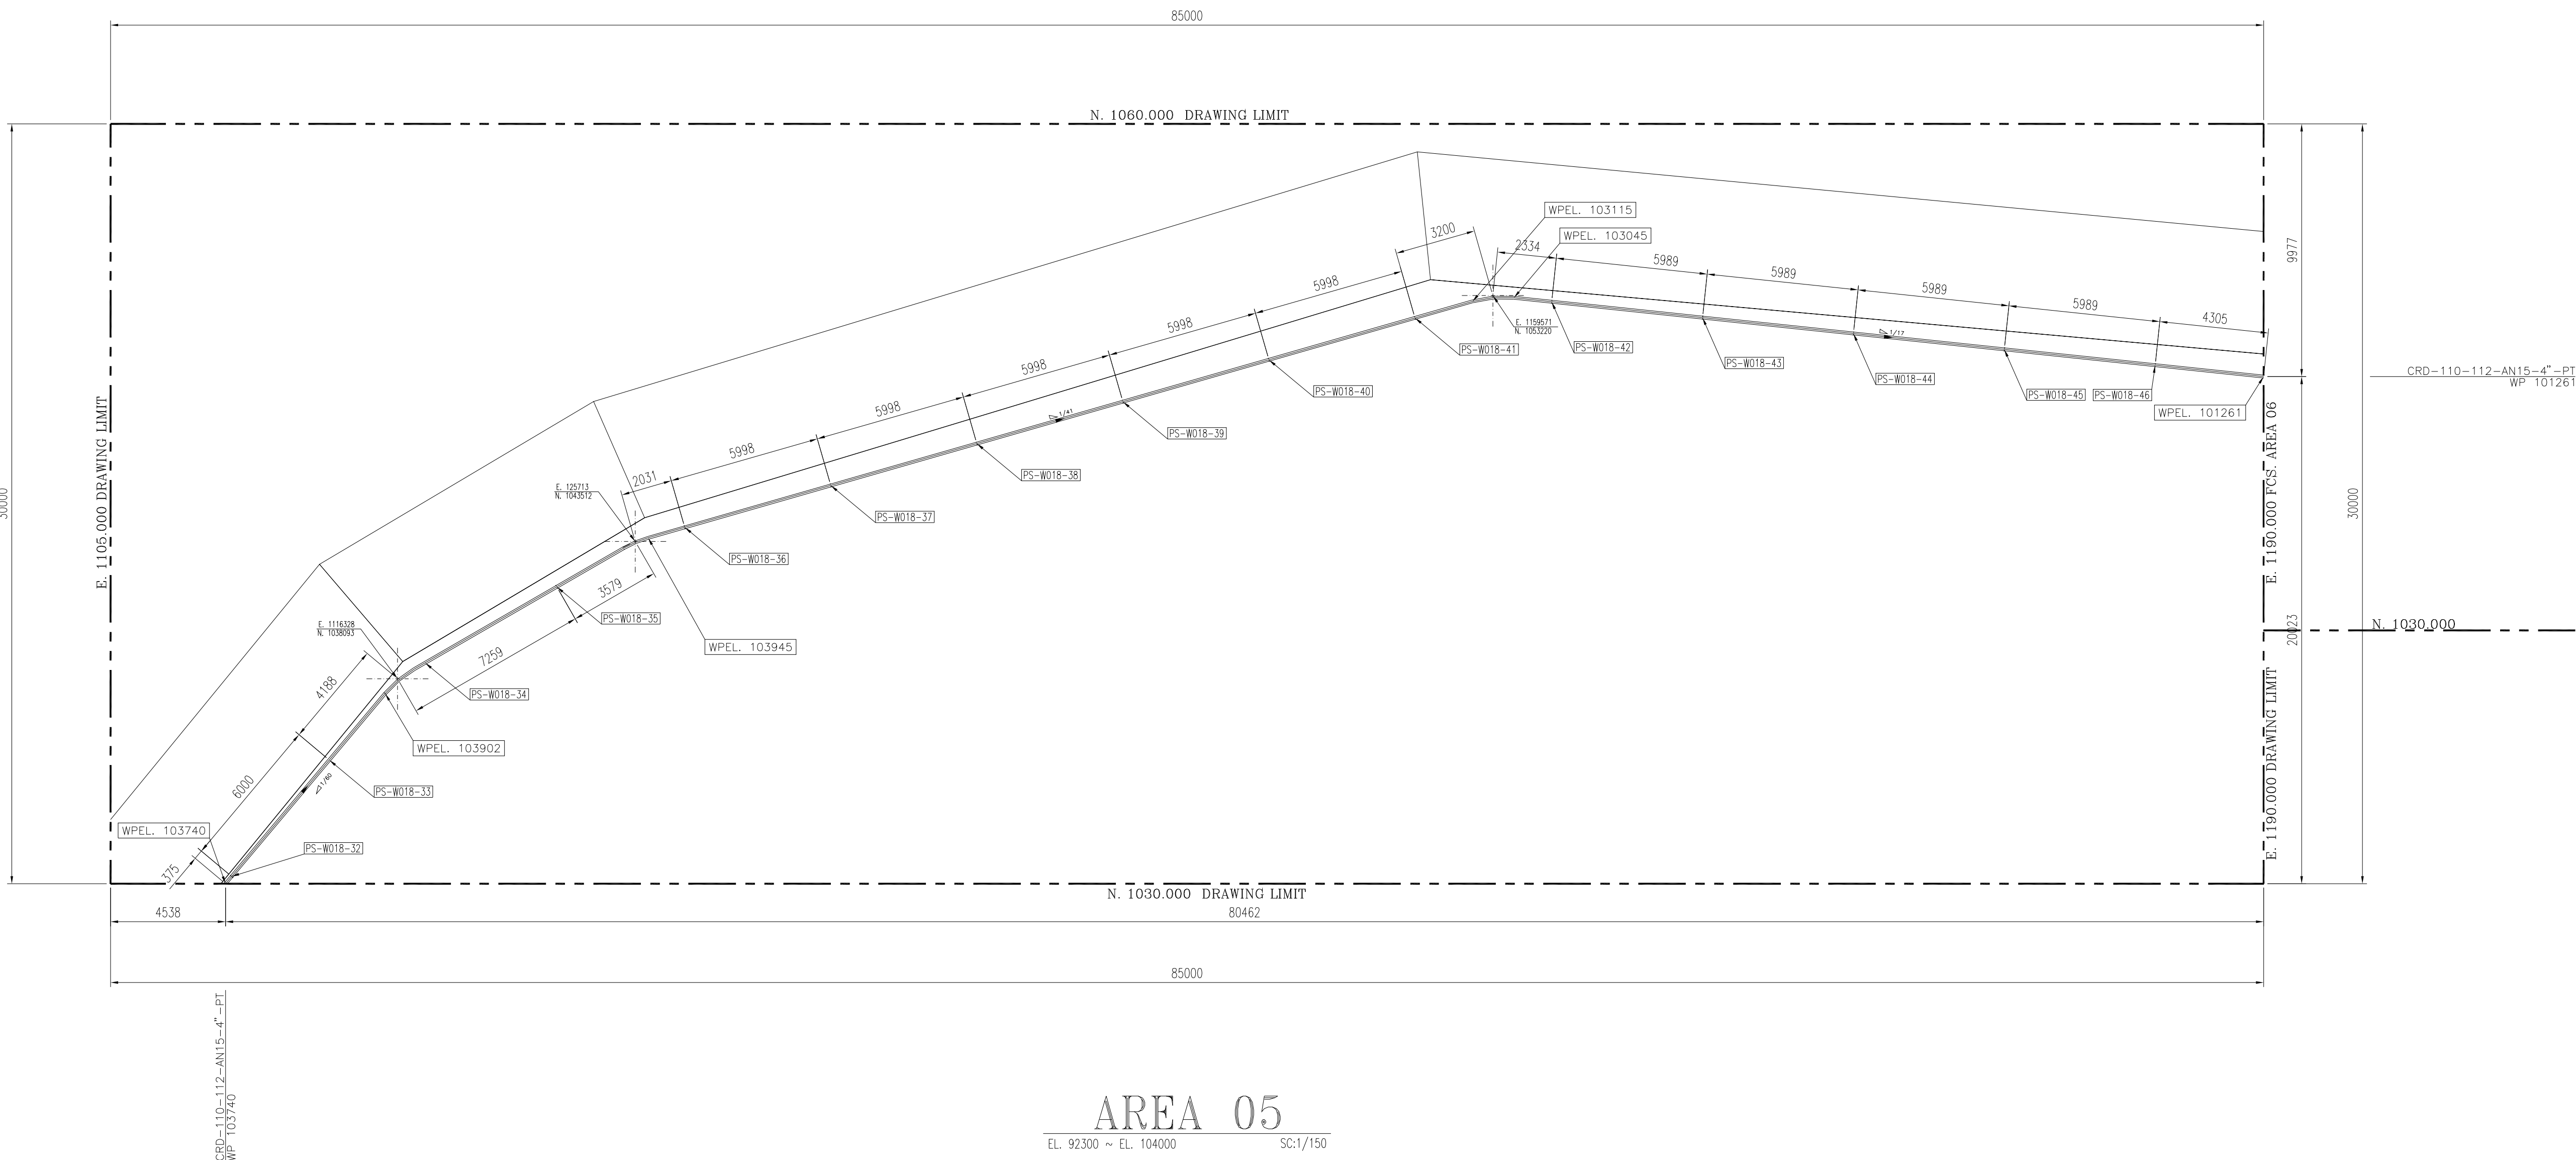

NOTES	
1-	ALL DIMENSIONS ARE IN MILLIMETERS, EXCEPT OTHERWISE NOTED.
2-	ALL COORDINATES AND ELEVATIONS ARE IN METERS.
3-	ALL COORDINATES OF THIS PLAN ARE LOCAL.
4-	H.P.P, 100.00m CORRESPONDING TO 34.26 M.S.L.
5-	SHOWED PIPING / PIPELINES AND RELEVANT SUPPORTS, ARE INDICATIVE.
6-	DIMENSIONS OF W.H.C.P. AND RELEVANT SHELTER WILL BE FINALIZED.
7-	REFERENCE COORDINATES E=1000.000 , N=1000.000 REFER TO X=437440.362 , Y=3291914.119 UTM.
8-	FOR DETAIL OF BURN PIT & ACCESS ROAD SEE BK-W018S-PEDCO-110-CV-PY-0002
LEGEND & ABBREVIATIONS	
WP	WORKING POINT ELEVATION (CENTER OF PIPE ELEVATION)
PF	PLATFORM
BOP	BOTTOM OF PIPE ELEVATION
TOS	TOP OF STEEL ELEVATION
FGL	FINISH GRADE LEVEL
HPG	HIGH POINT OF GRAVEL
HPP	HIGH POINT OF PAVEMENT
MSL	MEAN SEA LEVEL
SS	STRUCTURE SUPPORT
PS	PIPE SUPPORT
SPS	SPECIAL PIPE SUPPORT
FCS	FOR CONTINUE SEE
	SLOPE
H.P.P.	HIGH POINT PAVING
W.H.C.P.	WELL HEAD CONTROL PANEL
	FENCE
	MATCH LINE
	WELL LOCATION
	SURFACE WATER TRENCH
	GRATING