



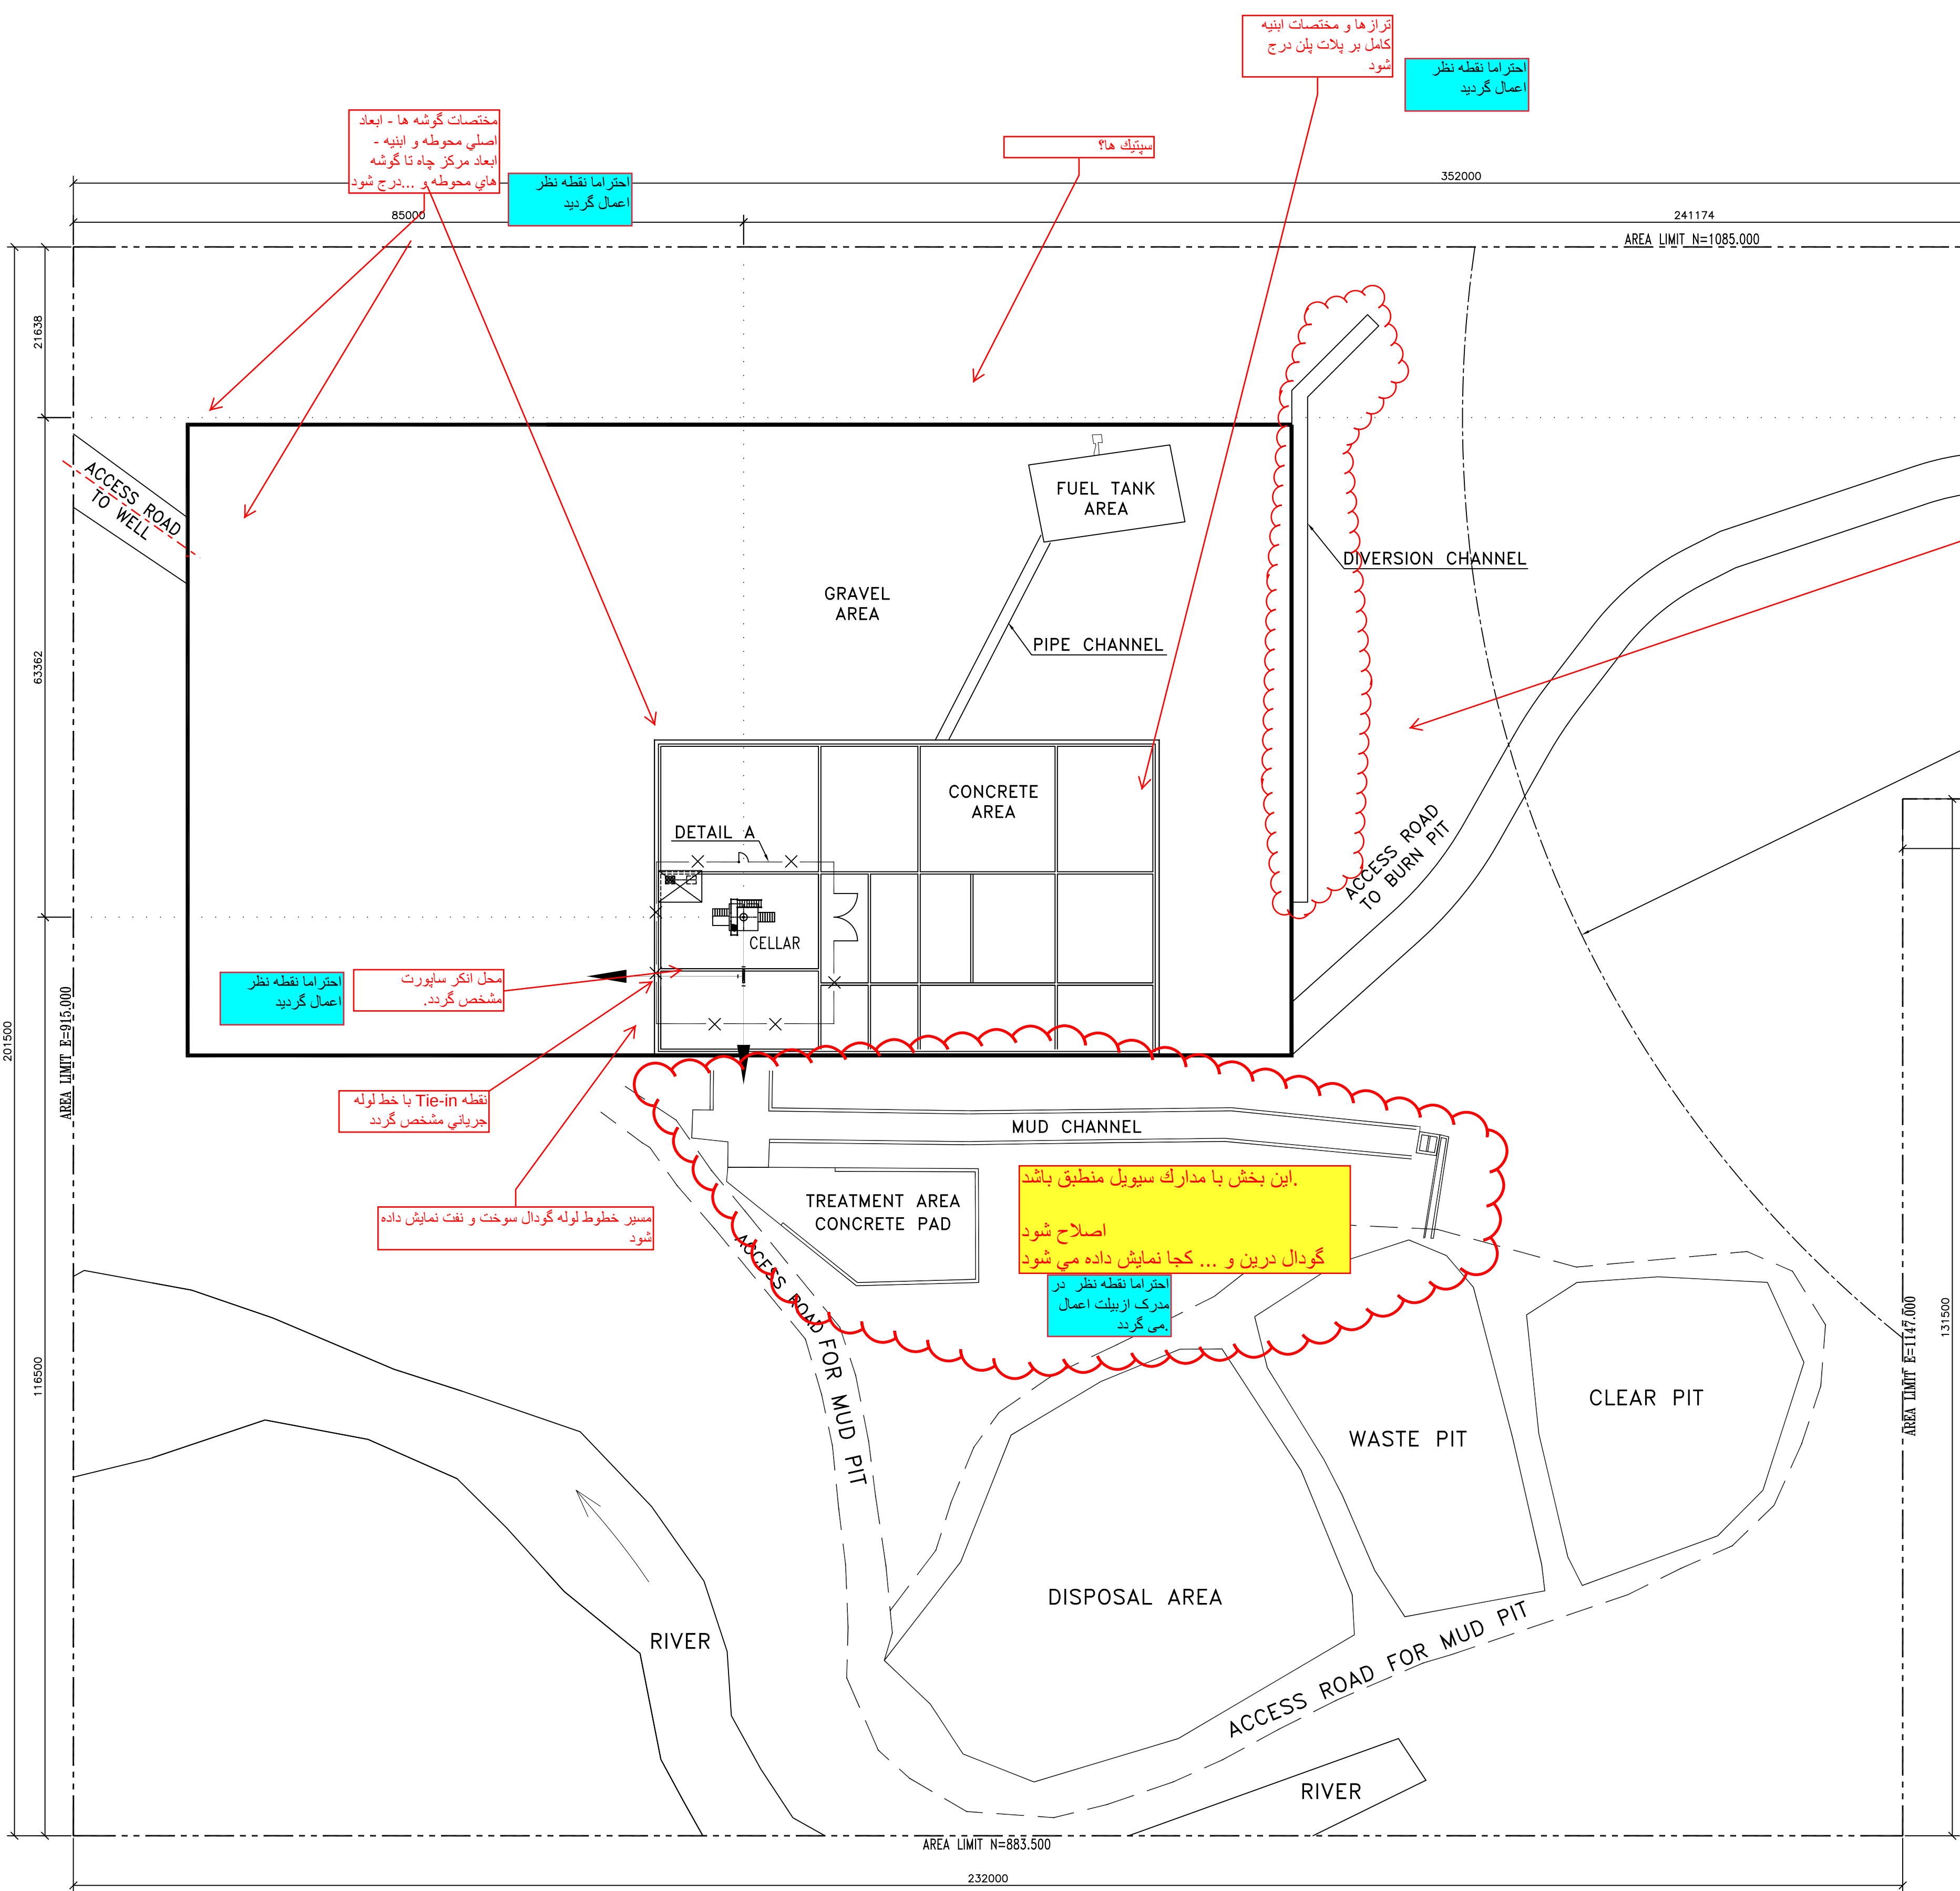

WELLHEAD PLOT PLAN

WELL NO.: W018S SC: 1/500

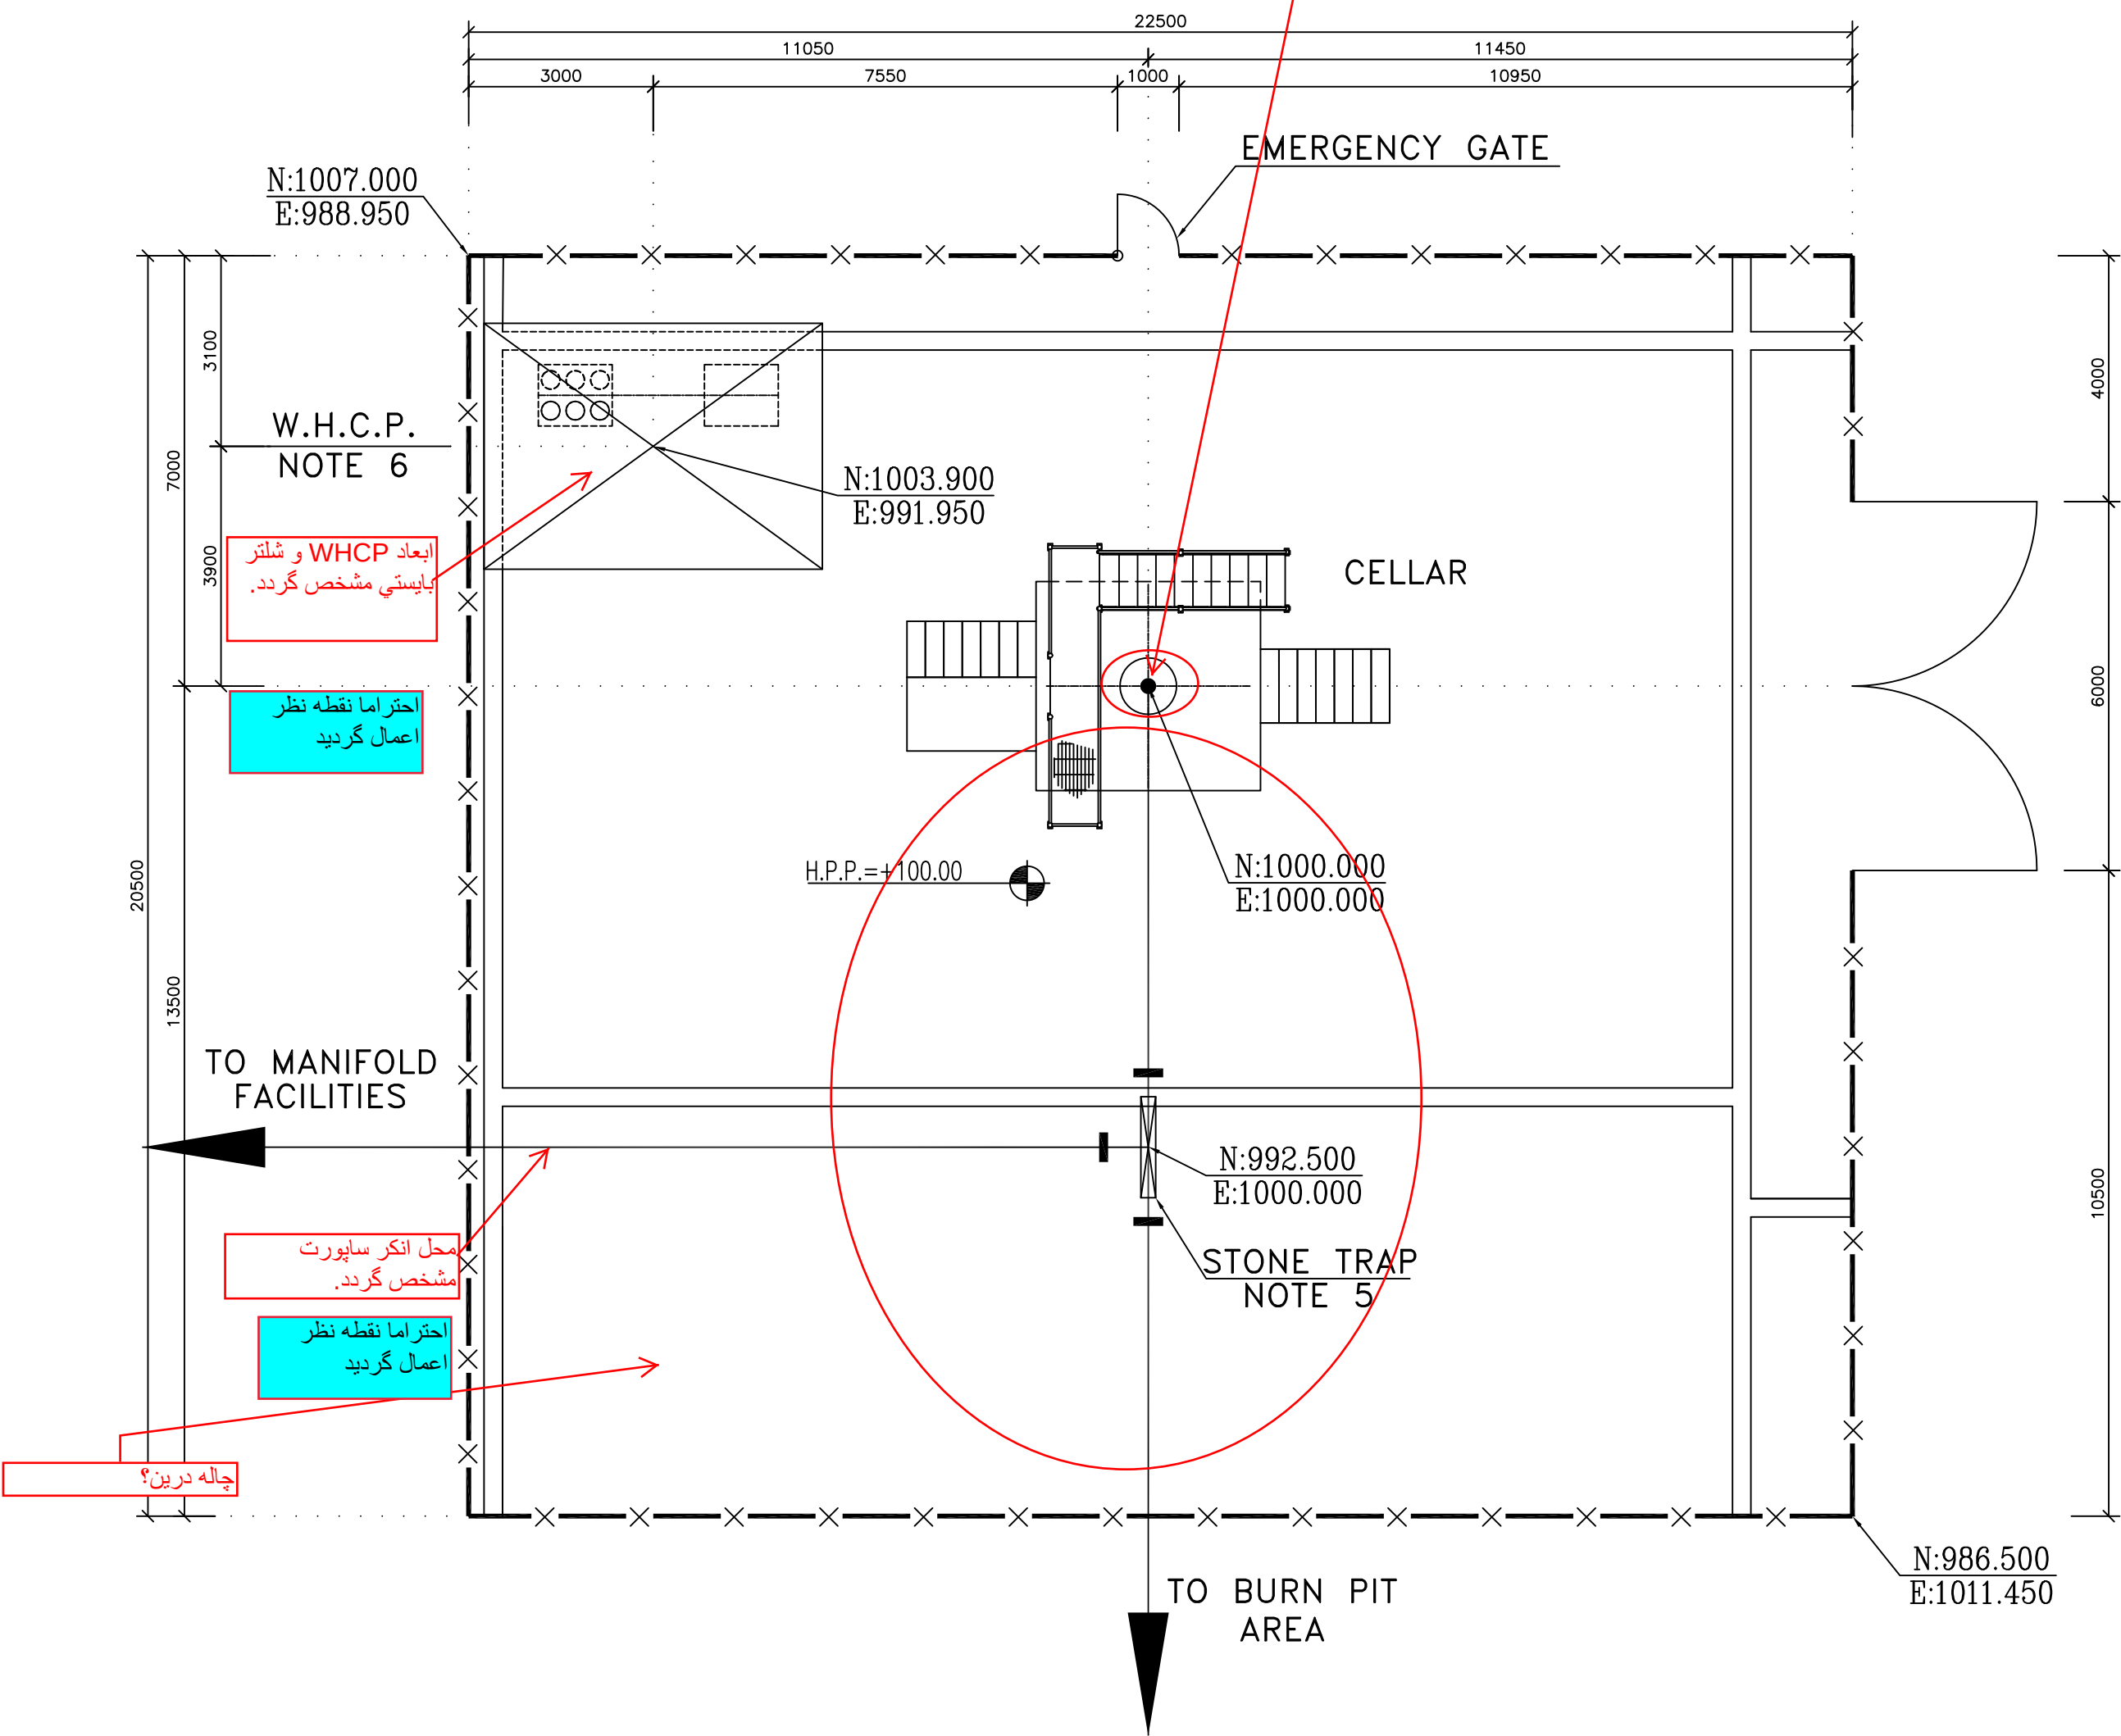

DETAIL A

SC: 1/100

	</
--	--	----