


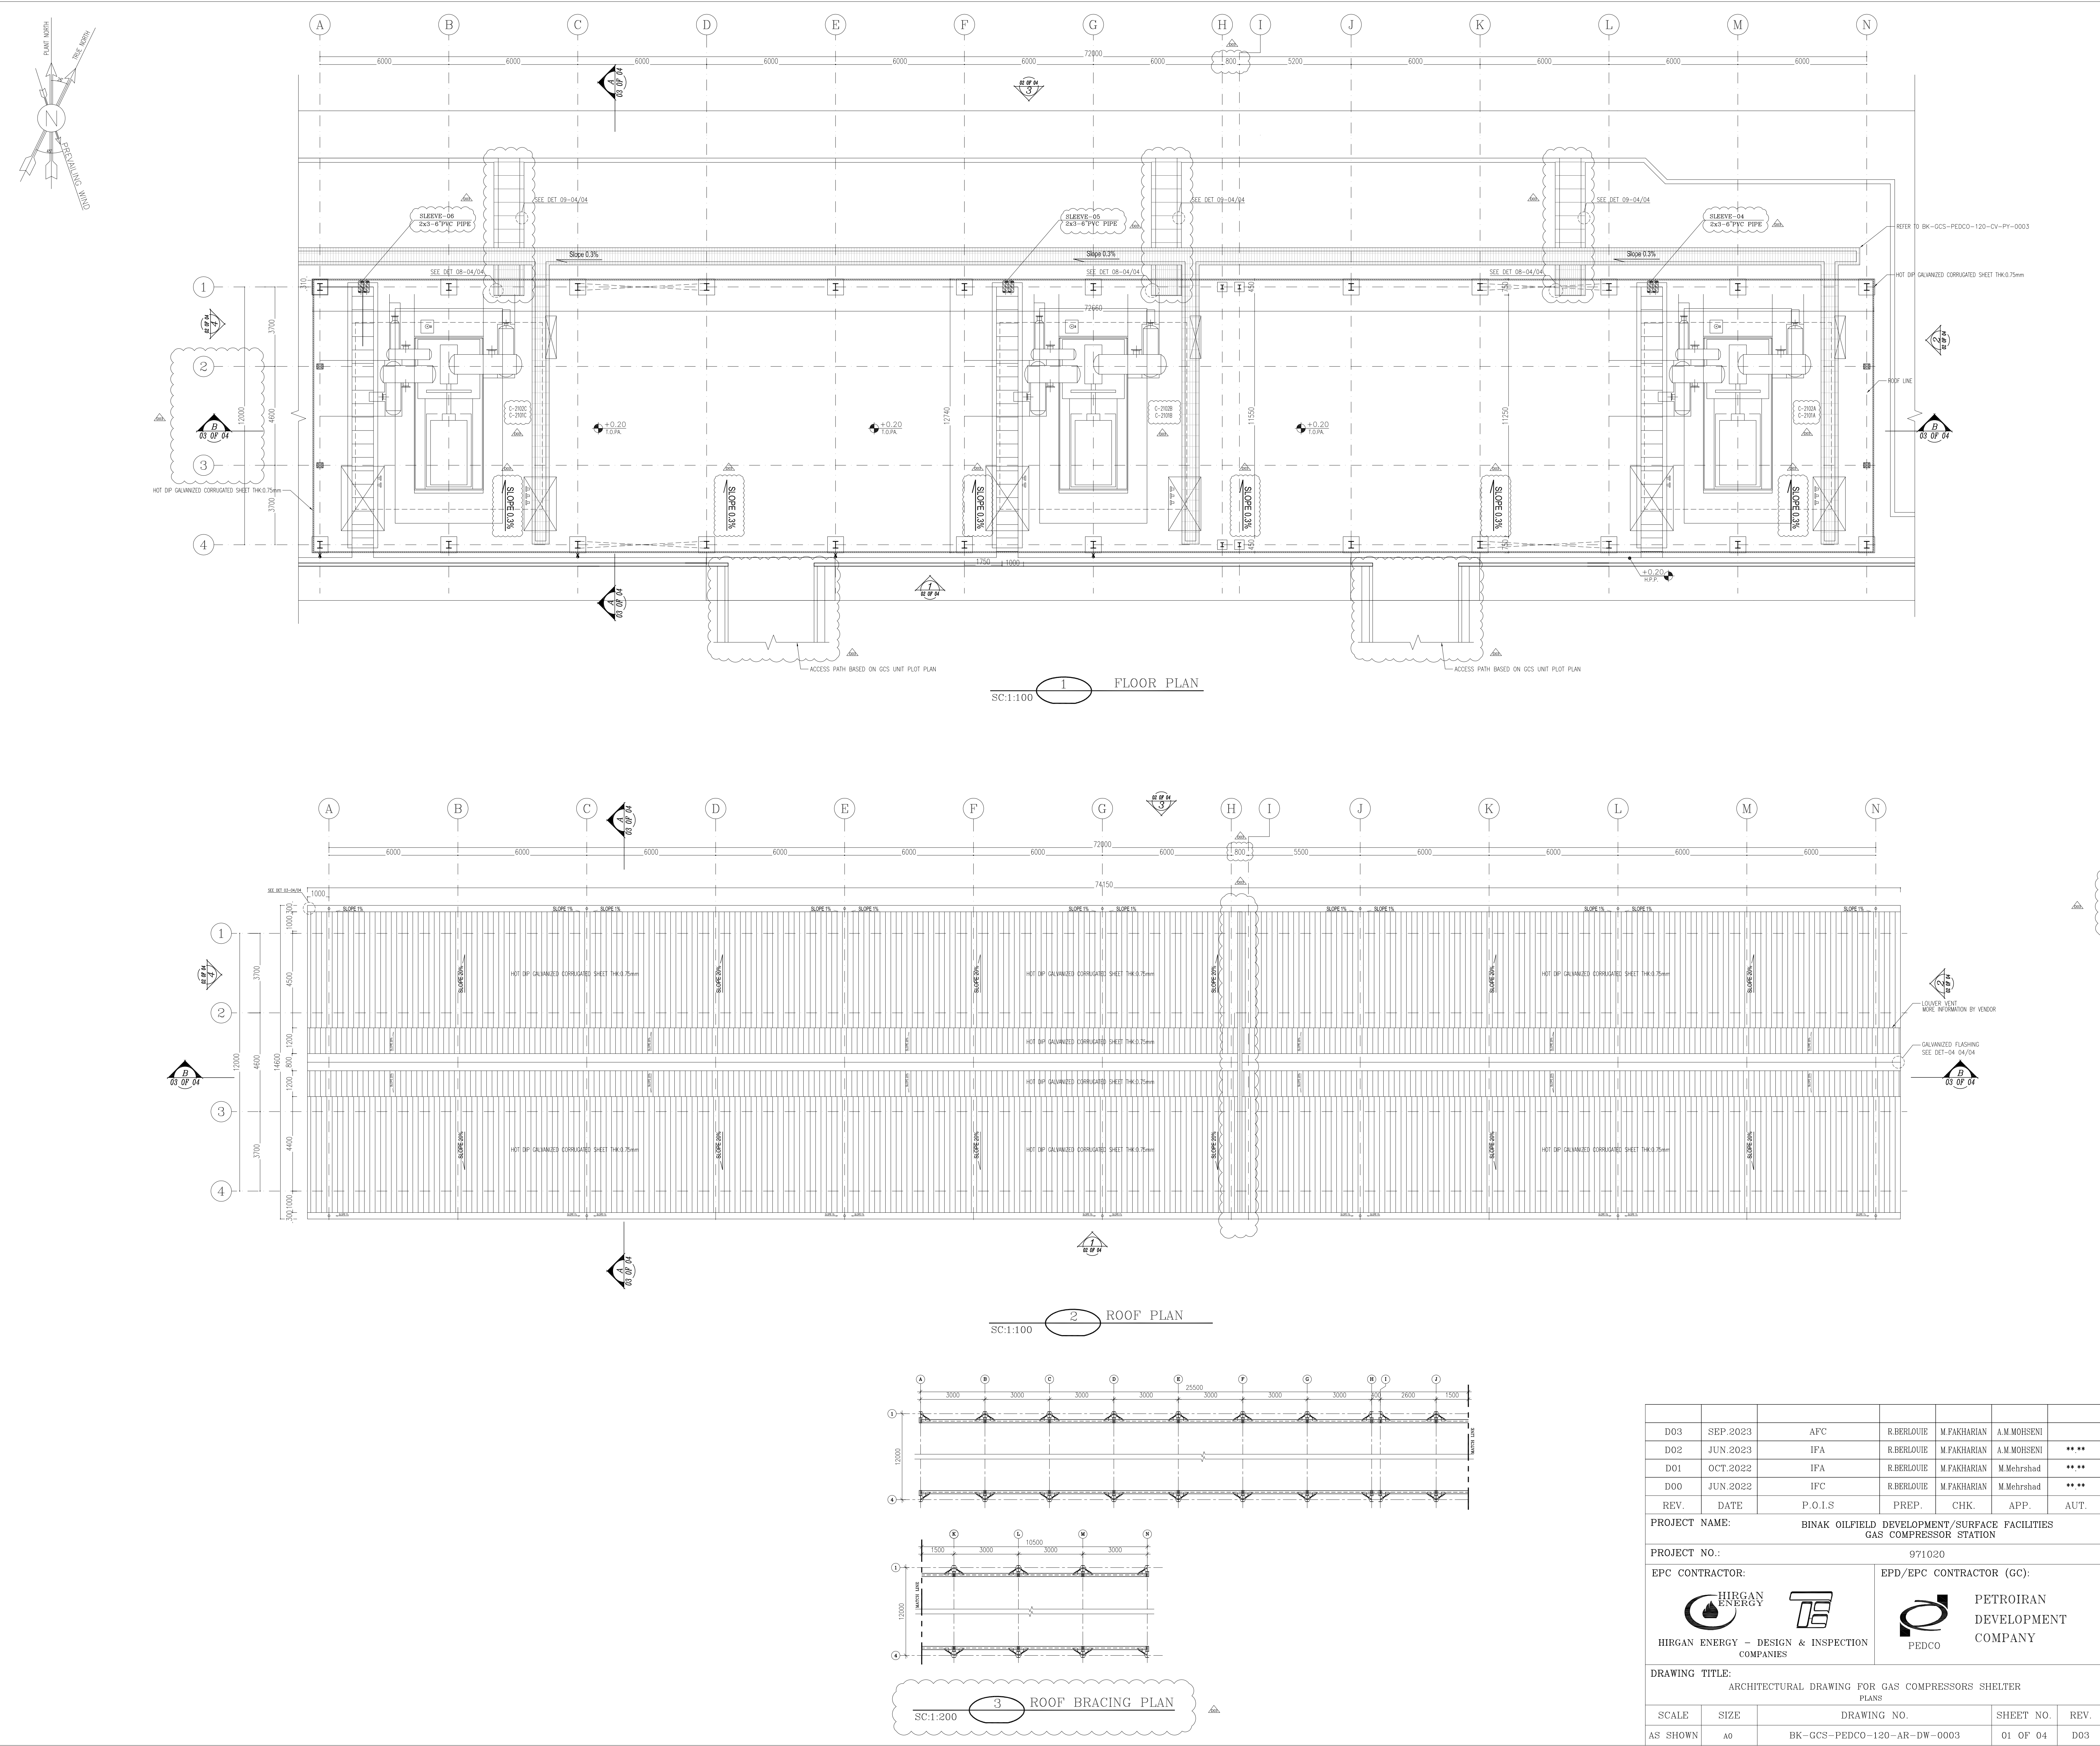

NOTES

- ALL DIMENSIONS ARE IN MILLIMETER & ALL ELEVATIONS ARE IN METER.
- ALL DIMENSIONS AND ELEVATIONS SHALL BE CHECKED BY THE CONTRACTOR PRIOR TO CONSTRUCTION.
- CONTRACTOR SHALL COMPARE ALL ARCHITECTURAL, MECHANICAL, ELECTRICAL, PIPING AND STRUCTURAL DRAWINGS AND IN CASE OF ANY CONFLICTS OR DISCREPANCY, INFORM THE ENGINEER.
- ALL MATERIALS ARE SELECTED FROM THE HIGHEST QUALITY AND MUST BE APPROVED BY THE CLIENT.
- ALL OPENINGS FOR PIPING/CABLING AND HVAC OPENINGS SHALL BE CONSIDERED AS PER RELATED DRAWINGS BEFORE CONSTRUCTION.
- F.G.L. (+0.00) CORRESPONDS TO (+11.20 (M.S.L.))
- PAVING OF FINISH FLOOR SHALL BE CONSTRUCTED AFTER CONSTRUCTION OF INTERNAL FOUNDATIONS, PIPE SUPPORTS AND CABLE TRENCHES.

LEGEND

HOT DIP GALVANIZED CORRUGATED SHEET THK:0.75mm

CORRUGATED GALVANIZED SHEET

LEAN CONCRETE

BLOCKAGE

CONCRETE WALL OR CEILING

T.O.P.A.
F.G.L.
B.O.G.
T.O.P.E.
B.O.G.U.
L.P.L.
H.P.L.
H.P.P.

TOP OF PAVING
FINISH GRADING LEVEL
BOTTOM OF GIRT
TOP OF PEDESTAL
BOTTOM OF GUTTER
LOWEST POINT LEVEL
HIGHEST POINT LEVEL
HIGHEST POINT PAVING

REFERENCE DRAWING	DRG. No.
Foundation Drawing For Gas Compressor Shelter	BK-GCS-PEDCO-120-ST-DW-0059
Structural Drawing For Gas Compressor Shelter	BK-GCS-PEDCO-120-ST-DW-0060
Unit Plot Plan Drawing	BK-GCS-PEDCO-120-PI-PY-0001
Area Electrical Cable Route & Section Layout	BK-GCS-PEDCO-120-EL-PY-0005
Electrical Cable Route & Section Layout For Building & Shelter	BK-GCS-PEDCO-120-EL-PY-0006
Plant Clean Water Drainage System Layout & Details	BK-GCS-PEDCO-120-CV-PY-0004
Unit Plot Plan Drawing	BK-GCS-PEDCO-120-PI-PY-0001

KEY PLAN

THIS AREA

TO SHAKH-SHAKH FARMERS

REV.	DESCRIPTION	BY	DATE	BY	DATE
D03	SEP. 2023	AFC	R.BERLOUIE	M.FAKHARIAN	A.M.MOHSENI
D02	JUN. 2023	IPA	R.BERLOUIE	M.FAKHARIAN	A.M.MOHSENI
D01	OCT. 2022	IPA	R.BERLOUIE	M.FAKHARIAN	M.Mehrshad
D00	JUN. 2022	IPC	R.BERLOUIE	M.FAKHARIAN	M.Mehrshad

PROJECT NAME: BINAK OILFIELD DEVELOPMENT/SURFACE FACILITIES GAS COMPRESSOR STATION

PROJECT NO.: 971020

EPC CONTRACTOR: HIRGAN ENERGY - DESIGN & INSPECTION COMPANIES





EPD/EPC CONTRACTOR (GC): PETROIRAN DEVELOPMENT COMPANY

DRAWING TITLE: ARCHITECTURAL DRAWING FOR GAS COMPRESSORS SHELTER PLANS

NO CONSTRUCTION PERMITTED UNLESS DRAWING APPROVED

APPROVED FOR CONSTRUCTION **BY:** **DATE:**

BUDGET REF.	LOCATION	SIZE	CLASS	SERIAL NO.	SHEET	REVISION					
AS SHOWN	A0	BK-GCS-PEDCO-120-AR-DW-0003	01 OF 04	D03	053-073-9184	F	4	K	709101	01 OF 04	D03

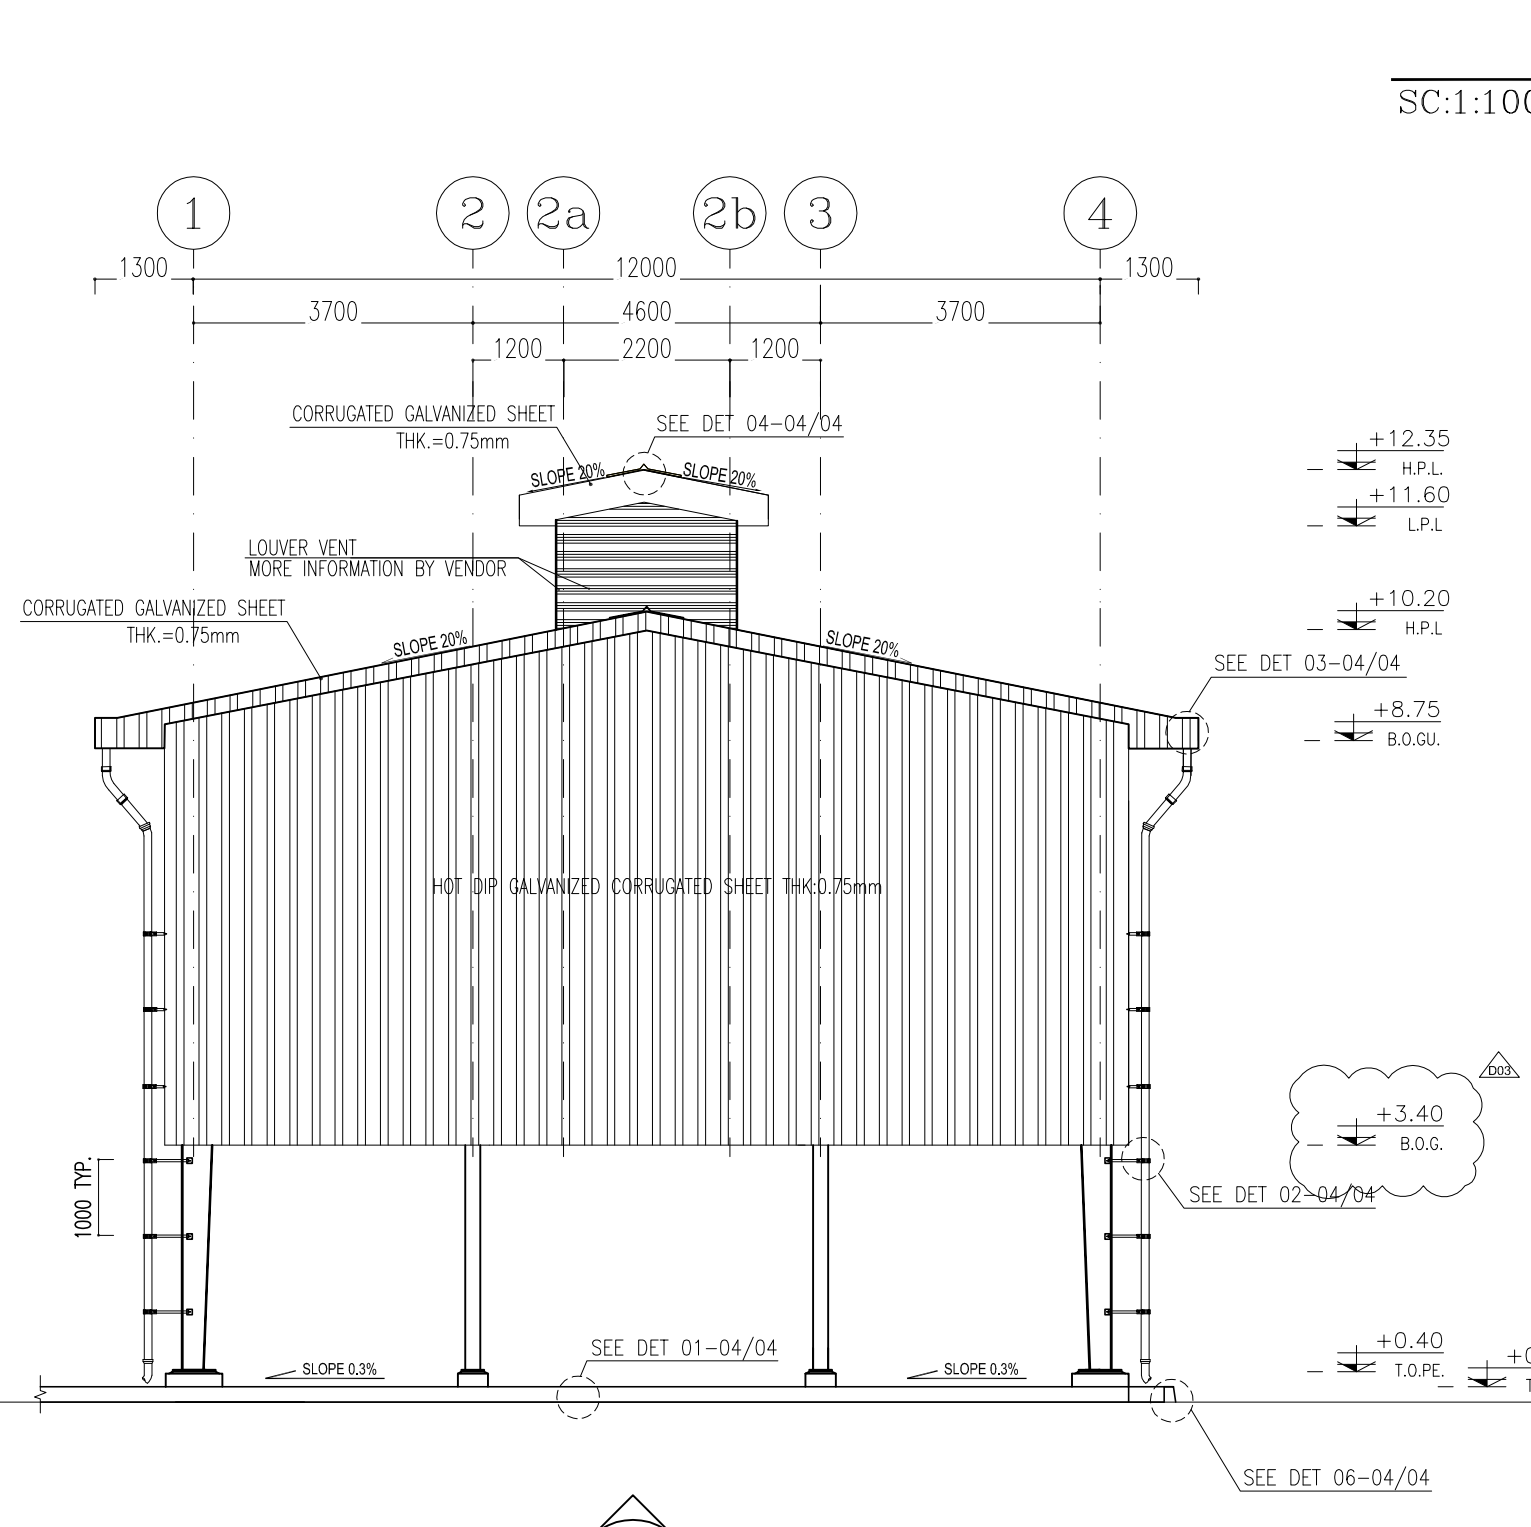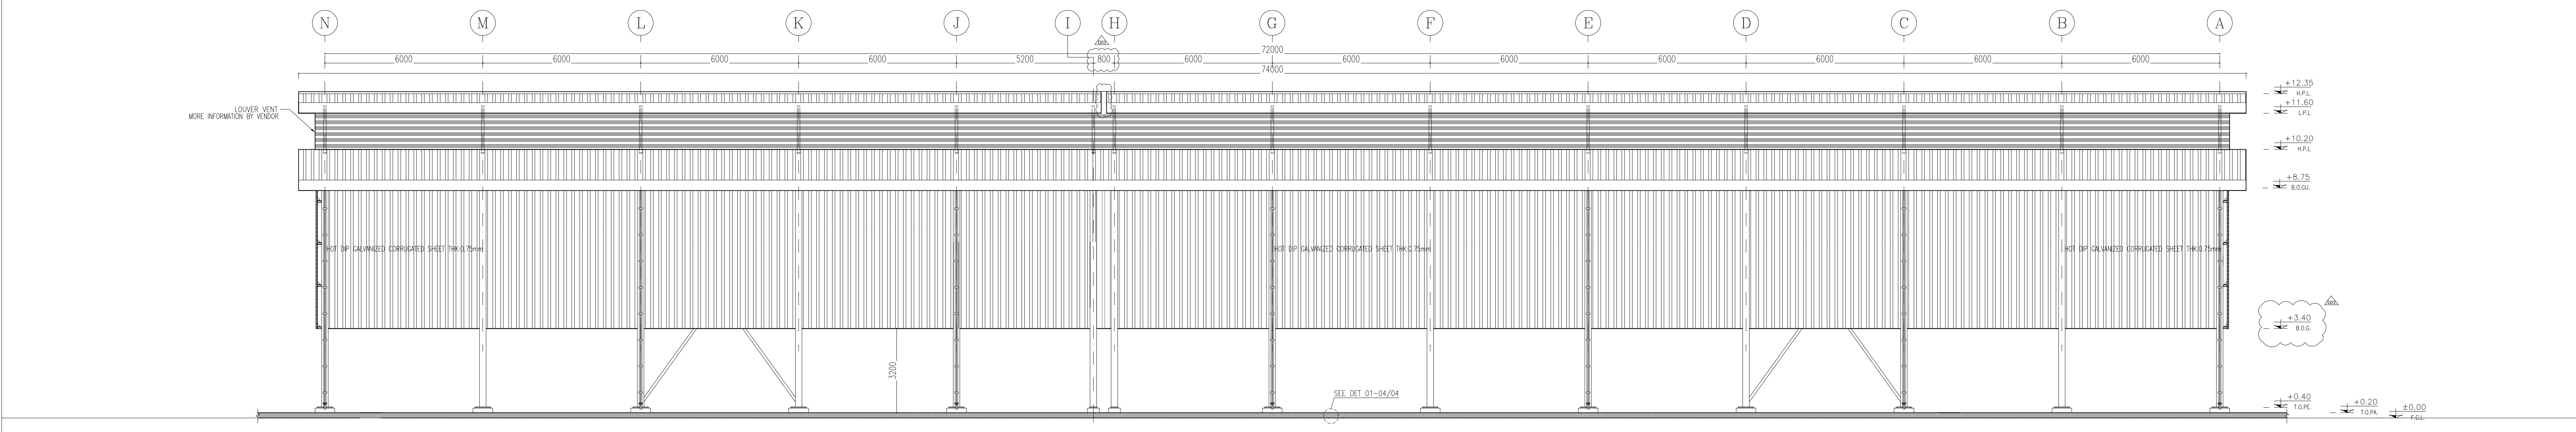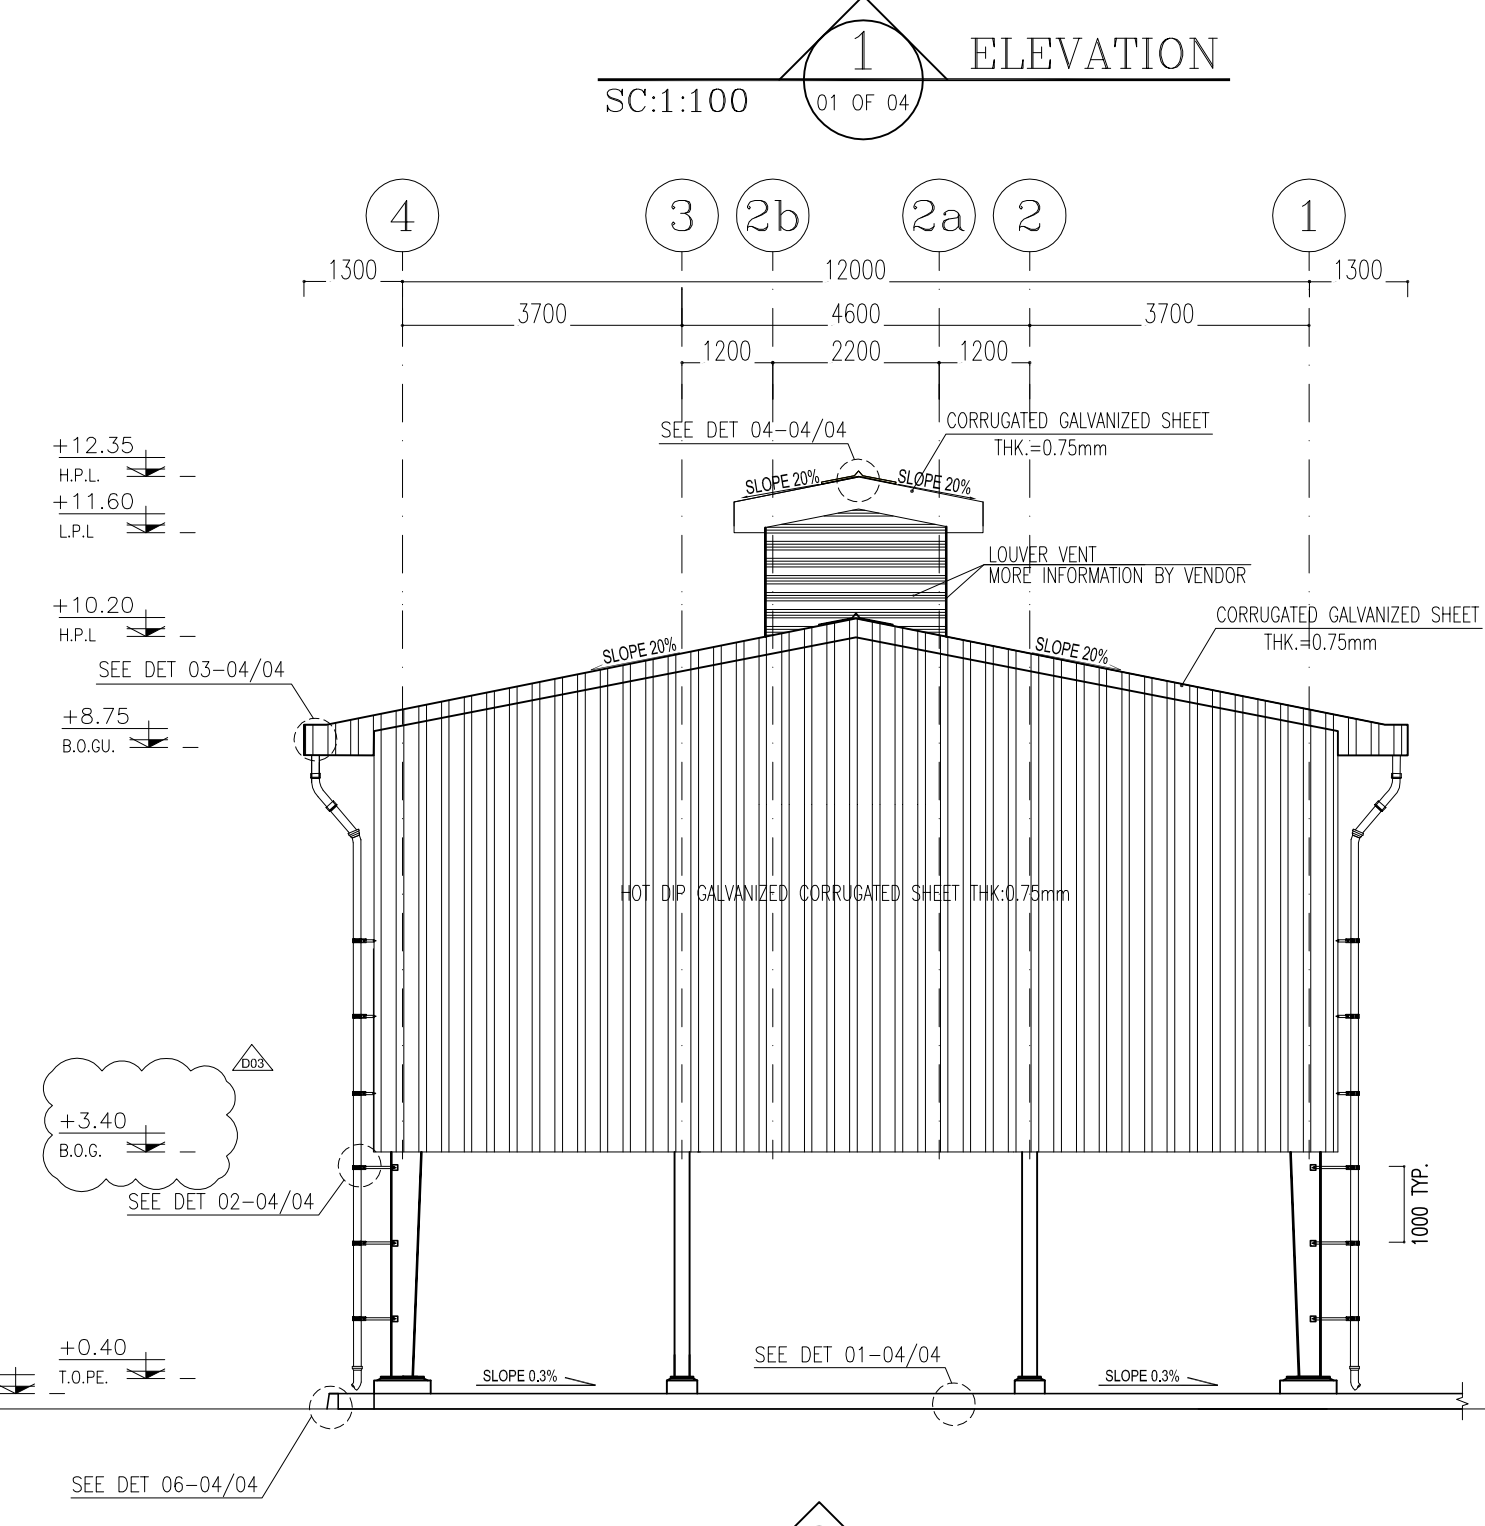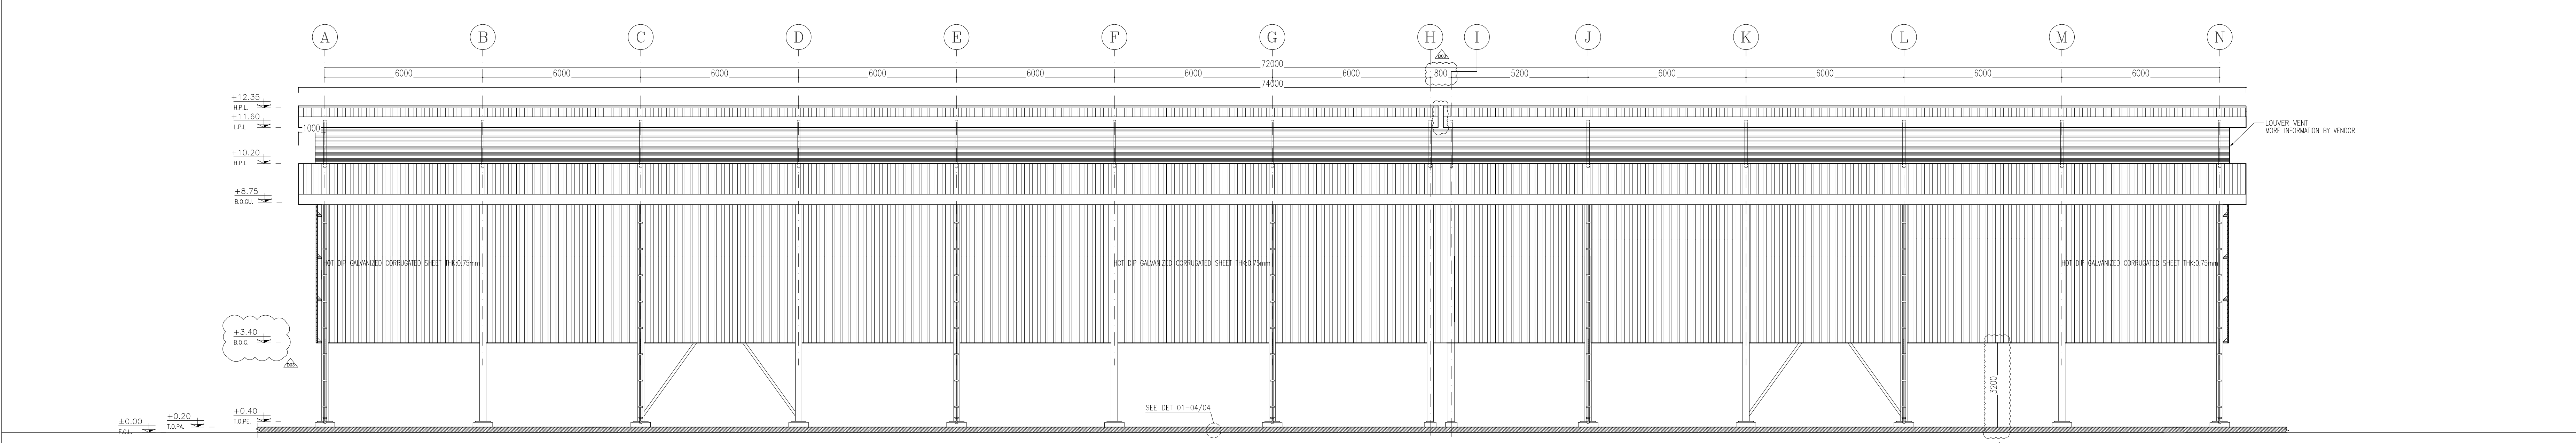

NOTES

1. ALL DIMENSIONS ARE IN MILLIMETER & ALL ELEVATIONS ARE IN METER.
2. ALL DIMENSIONS AND ELEVATIONS SHALL BE CHECKED BY THE CONTRACTOR PRIOR TO CONSTRUCTION.
3. CONTRACTOR SHALL COMPARE ALL ARCHITECTURAL, MECHANICAL, ELECTRICAL, PIPING AND STRUCTURAL DRAWINGS AND IN CASE OF ANY CONFLICTS OR DISCREPANCY, INFORM THE ENGINEER.
4. ALL MATERIALS ARE SELECTED FROM THE HIGHEST QUALITY AND MUST BE APPROVED BY THE CLIENT.
5. ALL OPENINGS FOR PIPING/CASING AND HVAC OPENINGS SHALL BE CONSIDERED AS PER RELATED DRAWINGS BEFORE CONSTRUCTION.
6. F.G.L. (E.L.O.) CORRESPONDS TO +11.20 (M.S.L.)
7. PAVING OF FINISH FLOOR SHALL BE CONSTRUCTED AFTER CONSTRUCTION OF INTERNAL FOUNDATIONS, PIPE SUPPORTS AND CABLE TRENCHES.

LEGEND

HOT DIP GALVANIZED CORRUGATED SHEET THK-0.75mm

CORRUGATED GALVANIZED SHEET

LEAN CONCRETE

BLOCKAGE

CONCRETE WALL OR CEILING

T.O.P.A.
F.G.L.
B.O.G.
T.O.P.E.
B.O.G.U.
L.P.L.
H.P.L.
H.P.P.

TOP OF PAVING
FINISH GRADING LEVEL
BOTTOM OF GIRT
TOP OF PEDESTAL
BOTTOM OF GUTTER
LOWEST POINT LEVEL
HIGHEST POINT LEVEL
HIGHEST POINT PAVING

REFERENCE DRAWING	DRG. No.
Foundation Drawing For Gas Compressor Shelter	BK-GCS-PEDCO-120-ST-DW-0059
Structural Drawing For Gas Compressor Shelter	BK-GCS-PEDCO-120-ST-DW-0060
Unit Plot Plan Drawing	BK-GCS-PEDCO-120-PI-PY-0001
Area Electrical Cable Route & Section Layout	BK-GCS-PEDCO-120-EL-PY-0005
Electrical Cable Route & Section Layout For Building & Shelter	BK-GCS-PEDCO-120-EL-PY-0006
Plant Clean Water Drainage System Layout & Details	BK-GCS-PEDCO-120-CV-PY-0004
Unit Plot Plan Drawing	BK-GCS-PEDCO-120-PI-PY-0001

KEY PLAN

REV.	DATE	DESCRIPTION	BY	DATE	BY	DATE
D03	SEP. 2023	APC	R.BERLOUE	M.FAKHARIAN	A.M.MOHSANI	
D02	JUN. 2023	IFA	R.BERLOUE	M.FAKHARIAN	A.M.MOHSANI	
D01	OCT. 2022	IFA	R.BERLOUE	M.FAKHARIAN	M.Mehrshad	
D00	JUN. 2022	IPC	R.BERLOUE	M.FAKHARIAN	M.Mehrshad	
REV.	DATE	P.O.I.S	PREP.	CHK.	APP.	AUT.

PROJECT NAME:

BINAK OILFIELD DEVELOPMENT/SURFACE FACILITIES GAS COMPRESSOR STATION

PROJECT NO.:

971020

EPD/CONTRACTOR:

HIRGAN ENERGY - DESIGN & INSPECTION COMPANIES

EPD/EPC CONTRACTOR (GC):

PEDCO PETROIRAN DEVELOPMENT COMPANY

DRAWING TITLE:

ARCHITECTURAL DRAWING FOR GAS COMPRESSORS SHELTER ELEVATIONS & SECTIONS

SCALE

SIZE

DRAWING NO.

SHEET NO.

REV.

BUDGET REF.

LOCATION

SIZE

CLASS

SERIAL NO.

SHEET

REVISION

AS SHOWN

A0

BK-GCS-PEDCO-120-AR-DW-0003

02 OF 04

D03

053-073-9184

F

4

K

709101

02 OF 04

D03

THE ORIGINAL AND ALL COPIES OF THIS DRAWING TOGETHER WITH THE COPYRIGHT THEREIN ARE THE SOLE PROPERTY OF N.I.S.O.C./ FIELDS

BINAK OILFIELD DEVELOPMENT SURFACE FACILITIES GAS COMPRESSOR STATION

DATE

SCALE

DRAWING BY

CHECKED BY



PROJECT ENG.






NO CONSTRUCTION PERMITTED UNLESS DRAWING APPROVED

APPROVED FOR CONSTRUCTION


BY:



DATE:

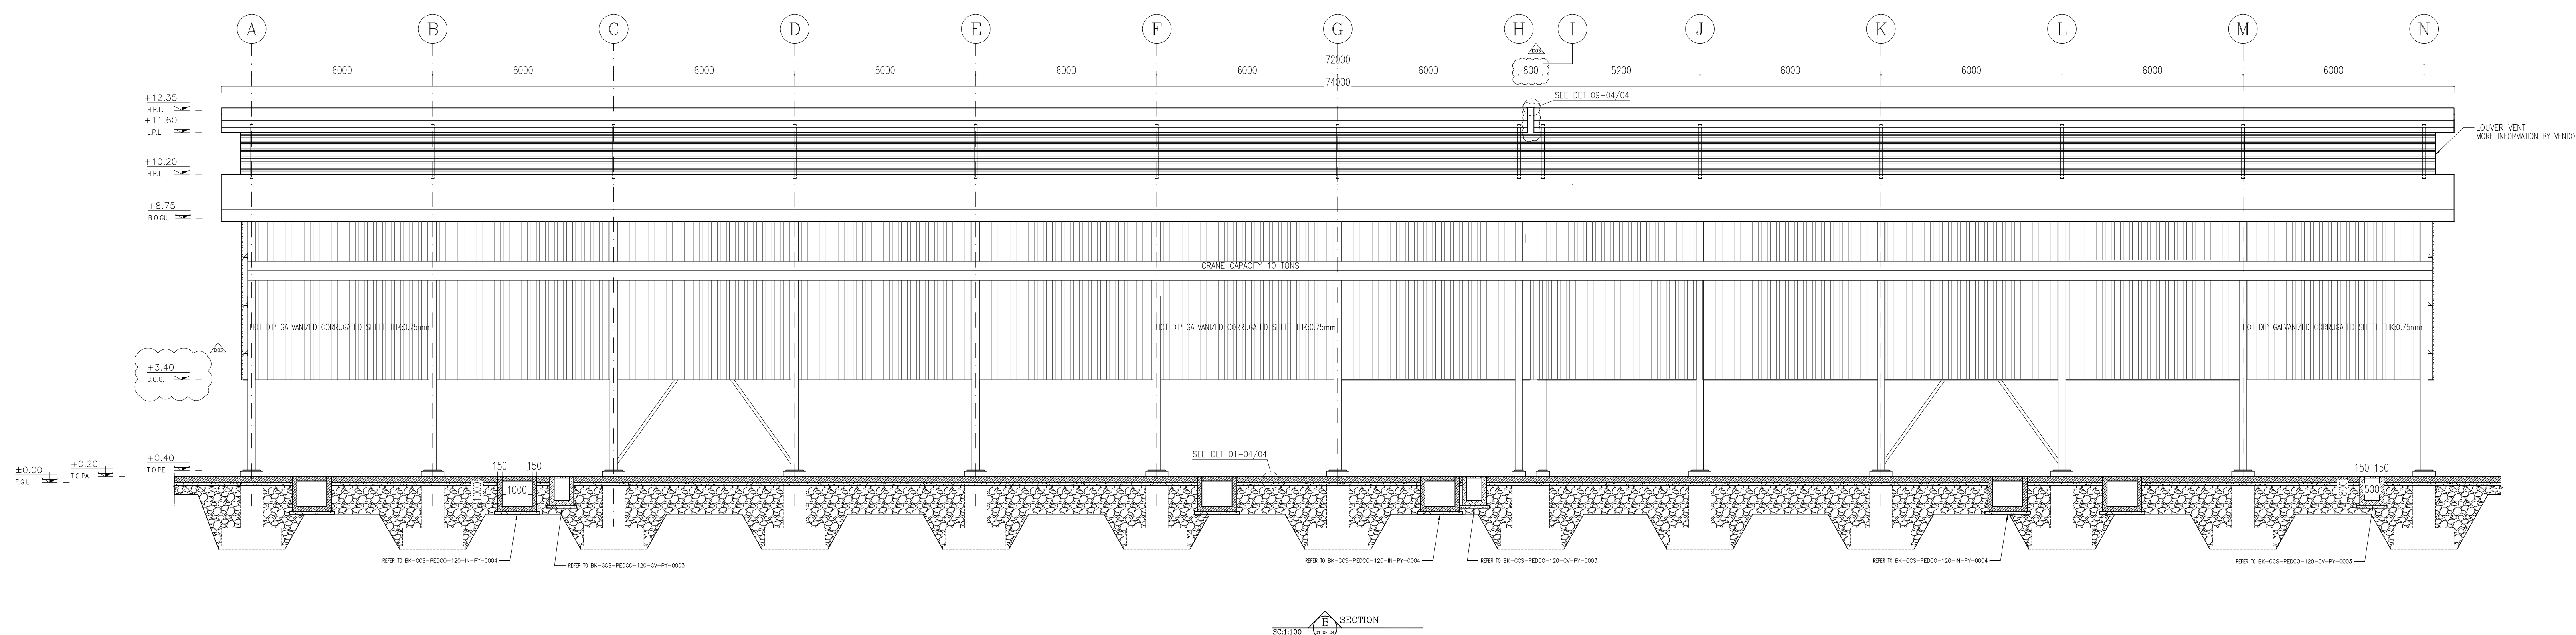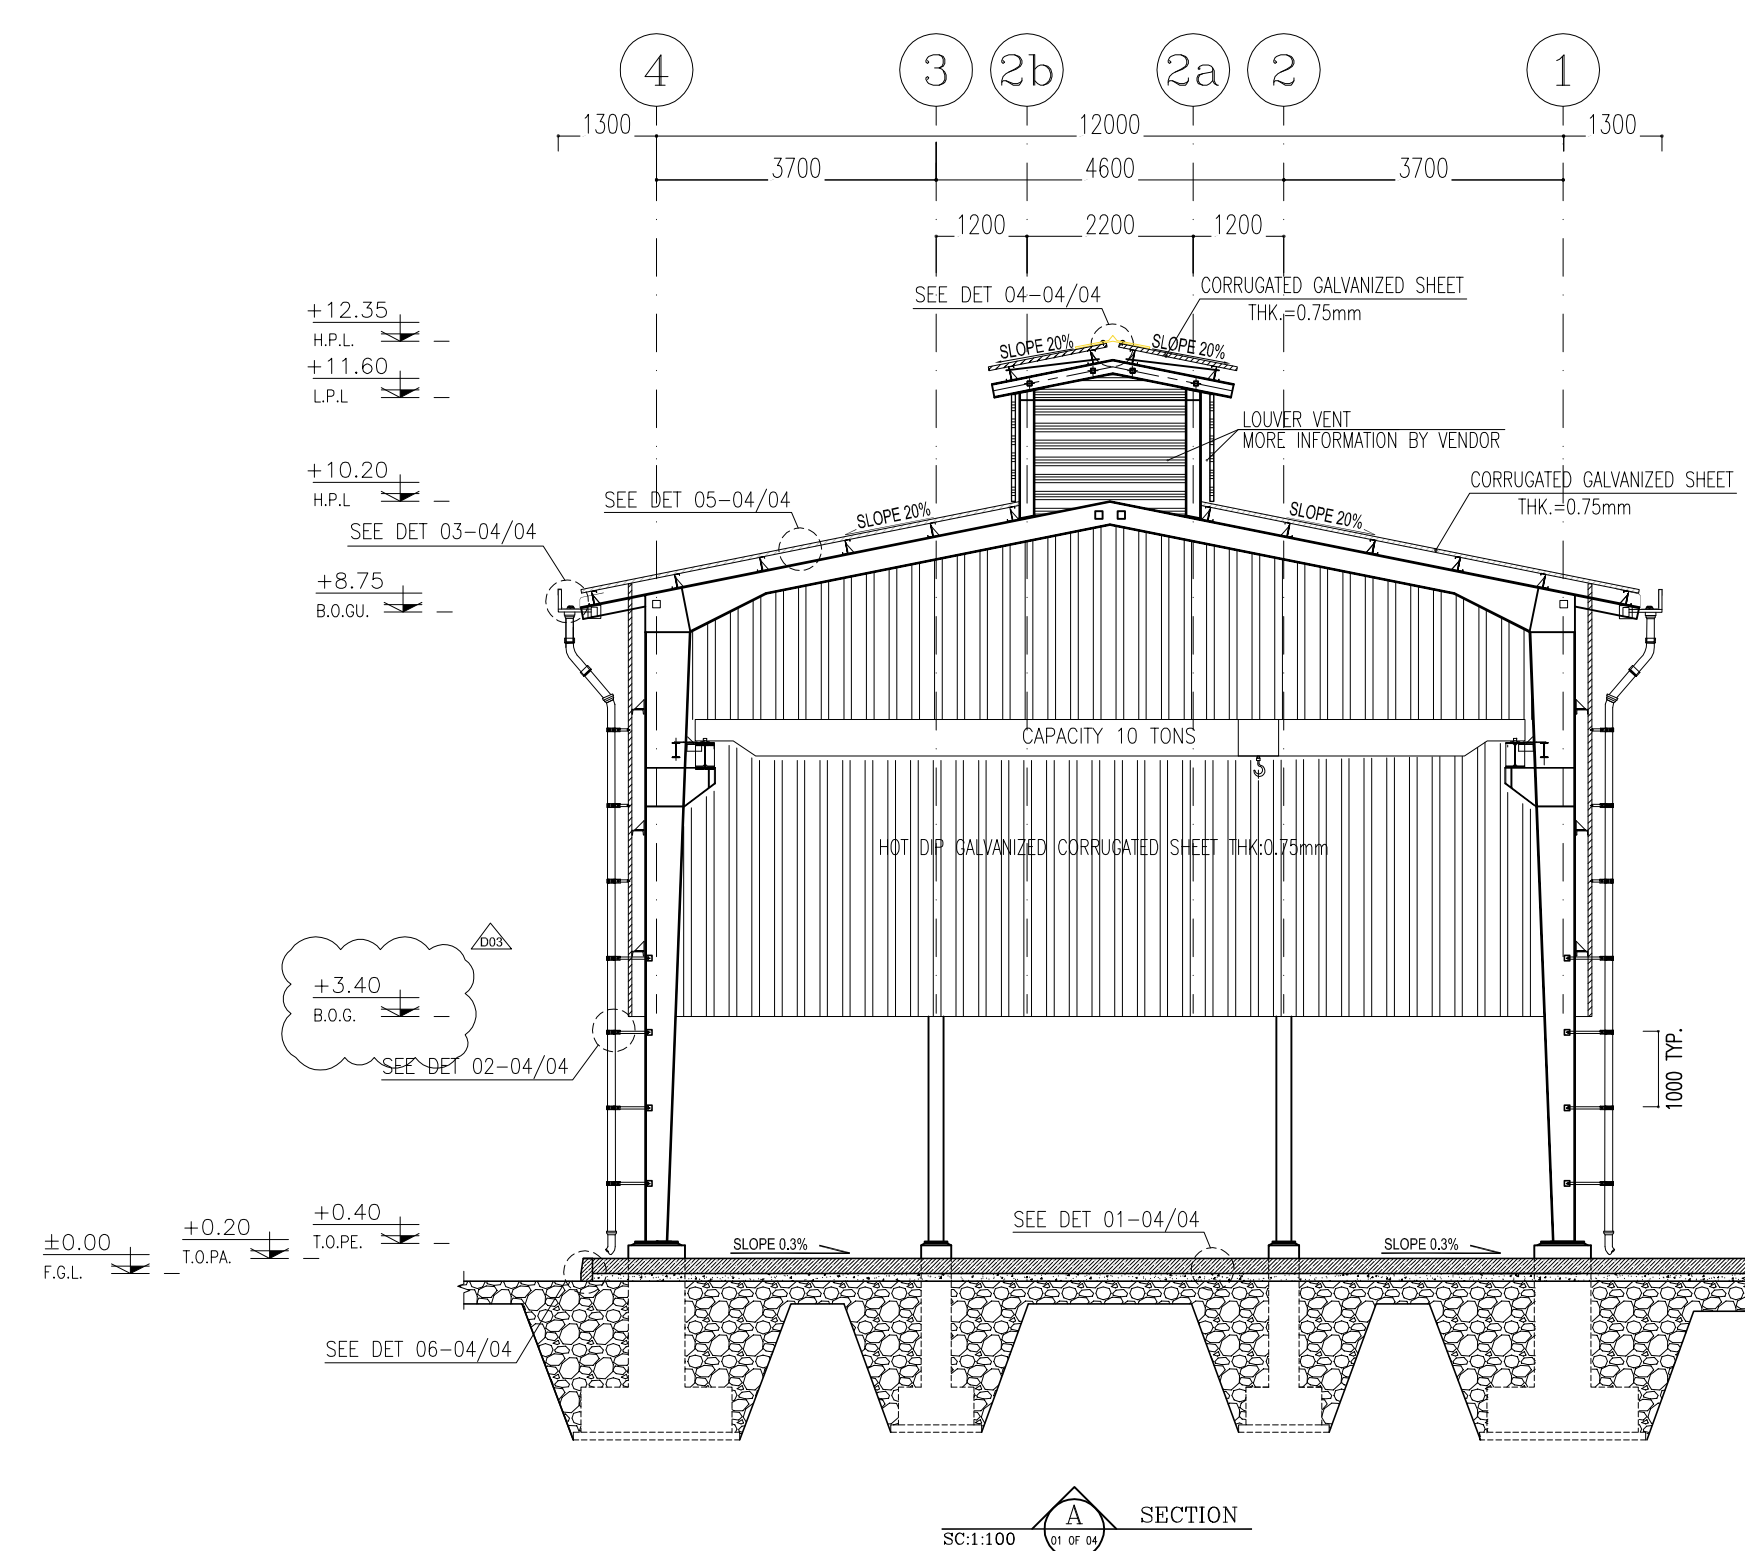

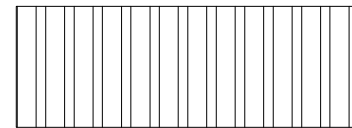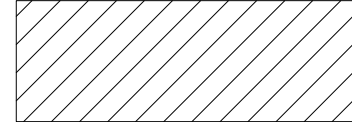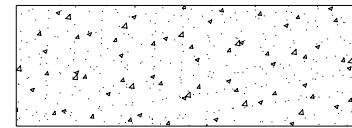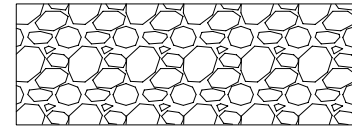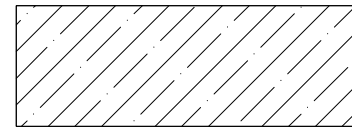NOTES	
1. ALL DIMENSIONS ARE IN MILLIMETER & ALL ELEVATIONS ARE IN METER.	
2. ALL DIMENSIONS AND ELEVATIONS SHALL BE CHECKED BY THE CONTRACTOR PRIOR TO CONSTRUCTION.	
3. CONTRACTOR SHALL COMPARE ALL ARCHITECTURAL, MECHANICAL, ELECTRICAL, PIPING AND STRUCTURAL DRAWINGS AND IN CASE OF ANY CONFLICTS OR DISCREPANCY, INFORM THE ENGINEER.	
4. ALL MATERIALS ARE SELECTED FROM THE HIGHEST QUALITY AND MUST BE APPROVED BY THE CLIENT.	
5. ALL OPENINGS FOR PIPING/DRAINING AND HVAC OPENINGS SHALL BE CONSIDERED AS PER RELATED DRAWINGS BEFORE CONSTRUCTION.	
6. F.G.L. (\$0.00) CORRESPONDS TO +11.20 (M.S.L.)	
7. FINISH OF FINISH FLOOR SHALL BE CONSTRUCTED AFTER CONSTRUCTION OF INTERNAL FOUNDATIONS, PIPE SUPPORTS AND CABLE TRENCHES.	
LEGEND	
HOT DIP GALVANIZED CORRUGATED SHEET THK:0.75mm	
CORRUGATED GALVANIZED SHEET	
LEAN CONCRETE	
BLOCKAGE	
CONCRETE WALL OR CEILING	
T.O.PA.	TOP OF PAVING
F.G.L.	FINISH GRADING LEVEL
B.O.G.	BOTTOM OF GIRT
T.O.PE.	TOP OF PEDESTAL
B.O.GU.	BOTTOM OF GUTTER
L.P.L.	LOWEST POINT LEVEL
H.P.L.	HIGHEST POINT LEVEL
H.P.P.	HIGHEST POINT PAVING

REFERENCE	DRAWING	DRG. No.
Foundation Drawing For Gas Compressor Shelter		BK-GCS-PEDCO-120-ST-DW-0059
Structural Drawing For Gas Compressor Shelter		BK-GCS-PEDCO-120-ST-DW-0060
Unit Plot Plan Drawing		BK-GCS-PEDCO-120-PI-PY-0001
Area Electrical Cable Route & Section Layout		BK-GCS-PEDCO-120-EL-PY-0005
Electrical Cable Route & Section Layout For Building & Shelter		BK-GCS-PEDCO-120-EL-PY-0006
Plant Clean Water Drainage System Layout & Details		BK-GCS-PEDCO-120-CV-PY-0004
Unit Plot Plan Drawing		BK-GCS-PEDCO-120-PI-PY-0001

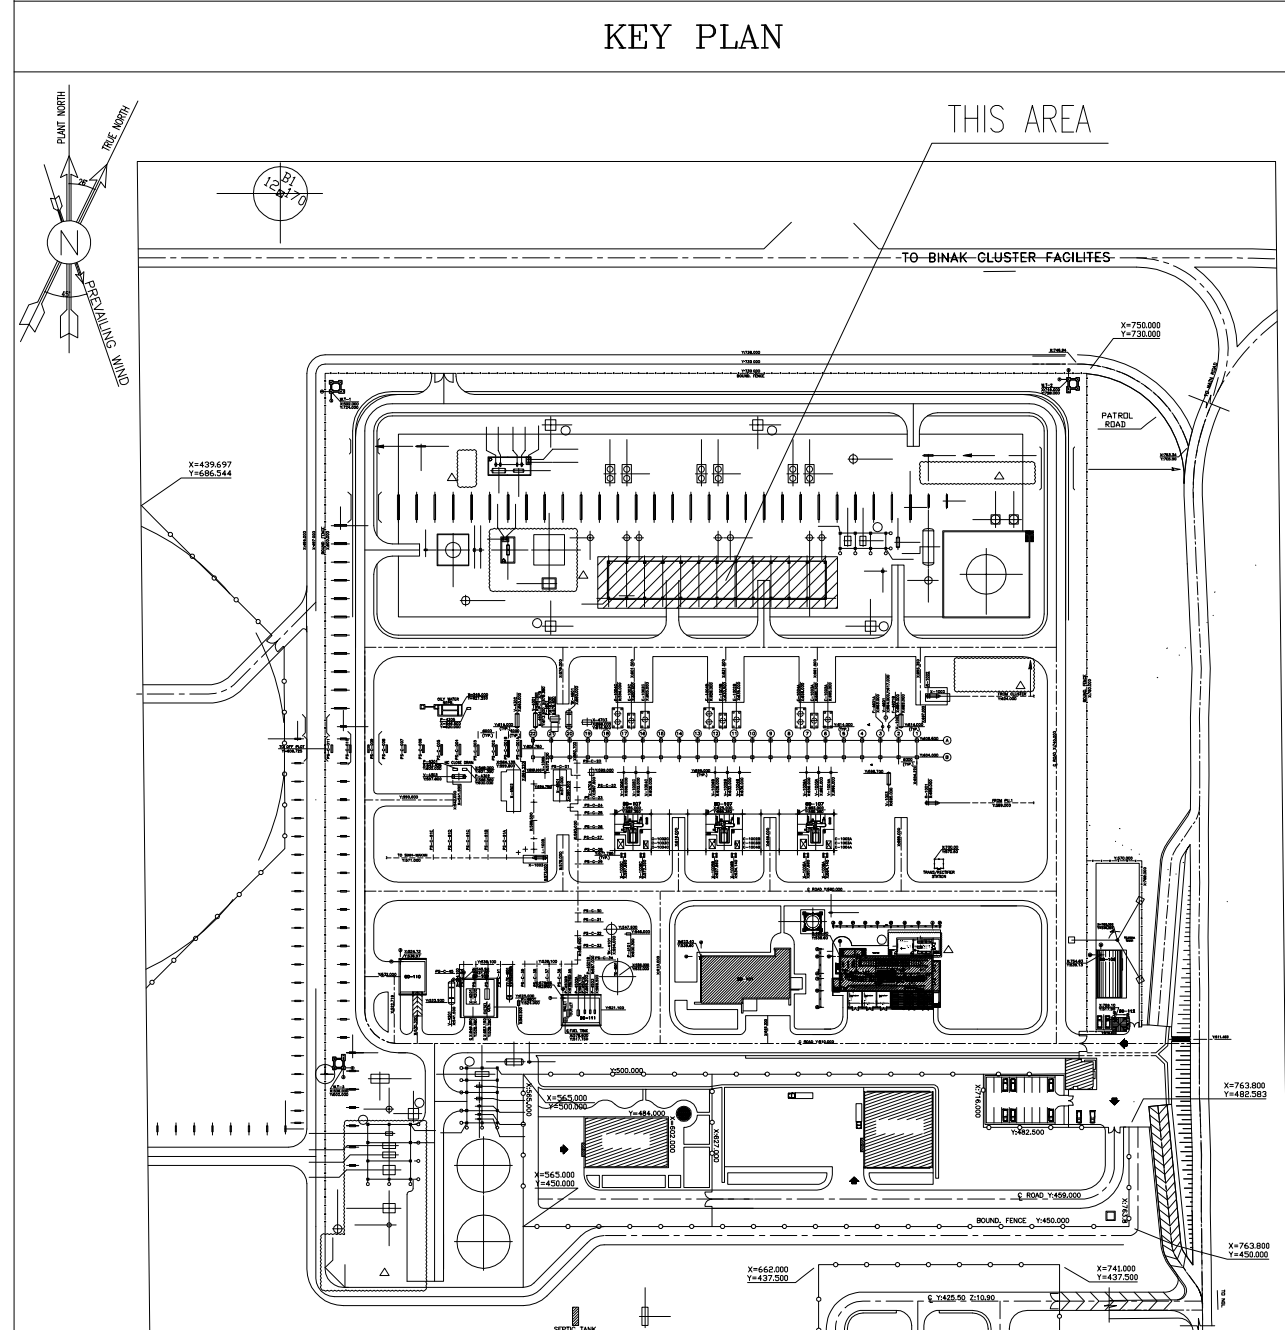[illegible]

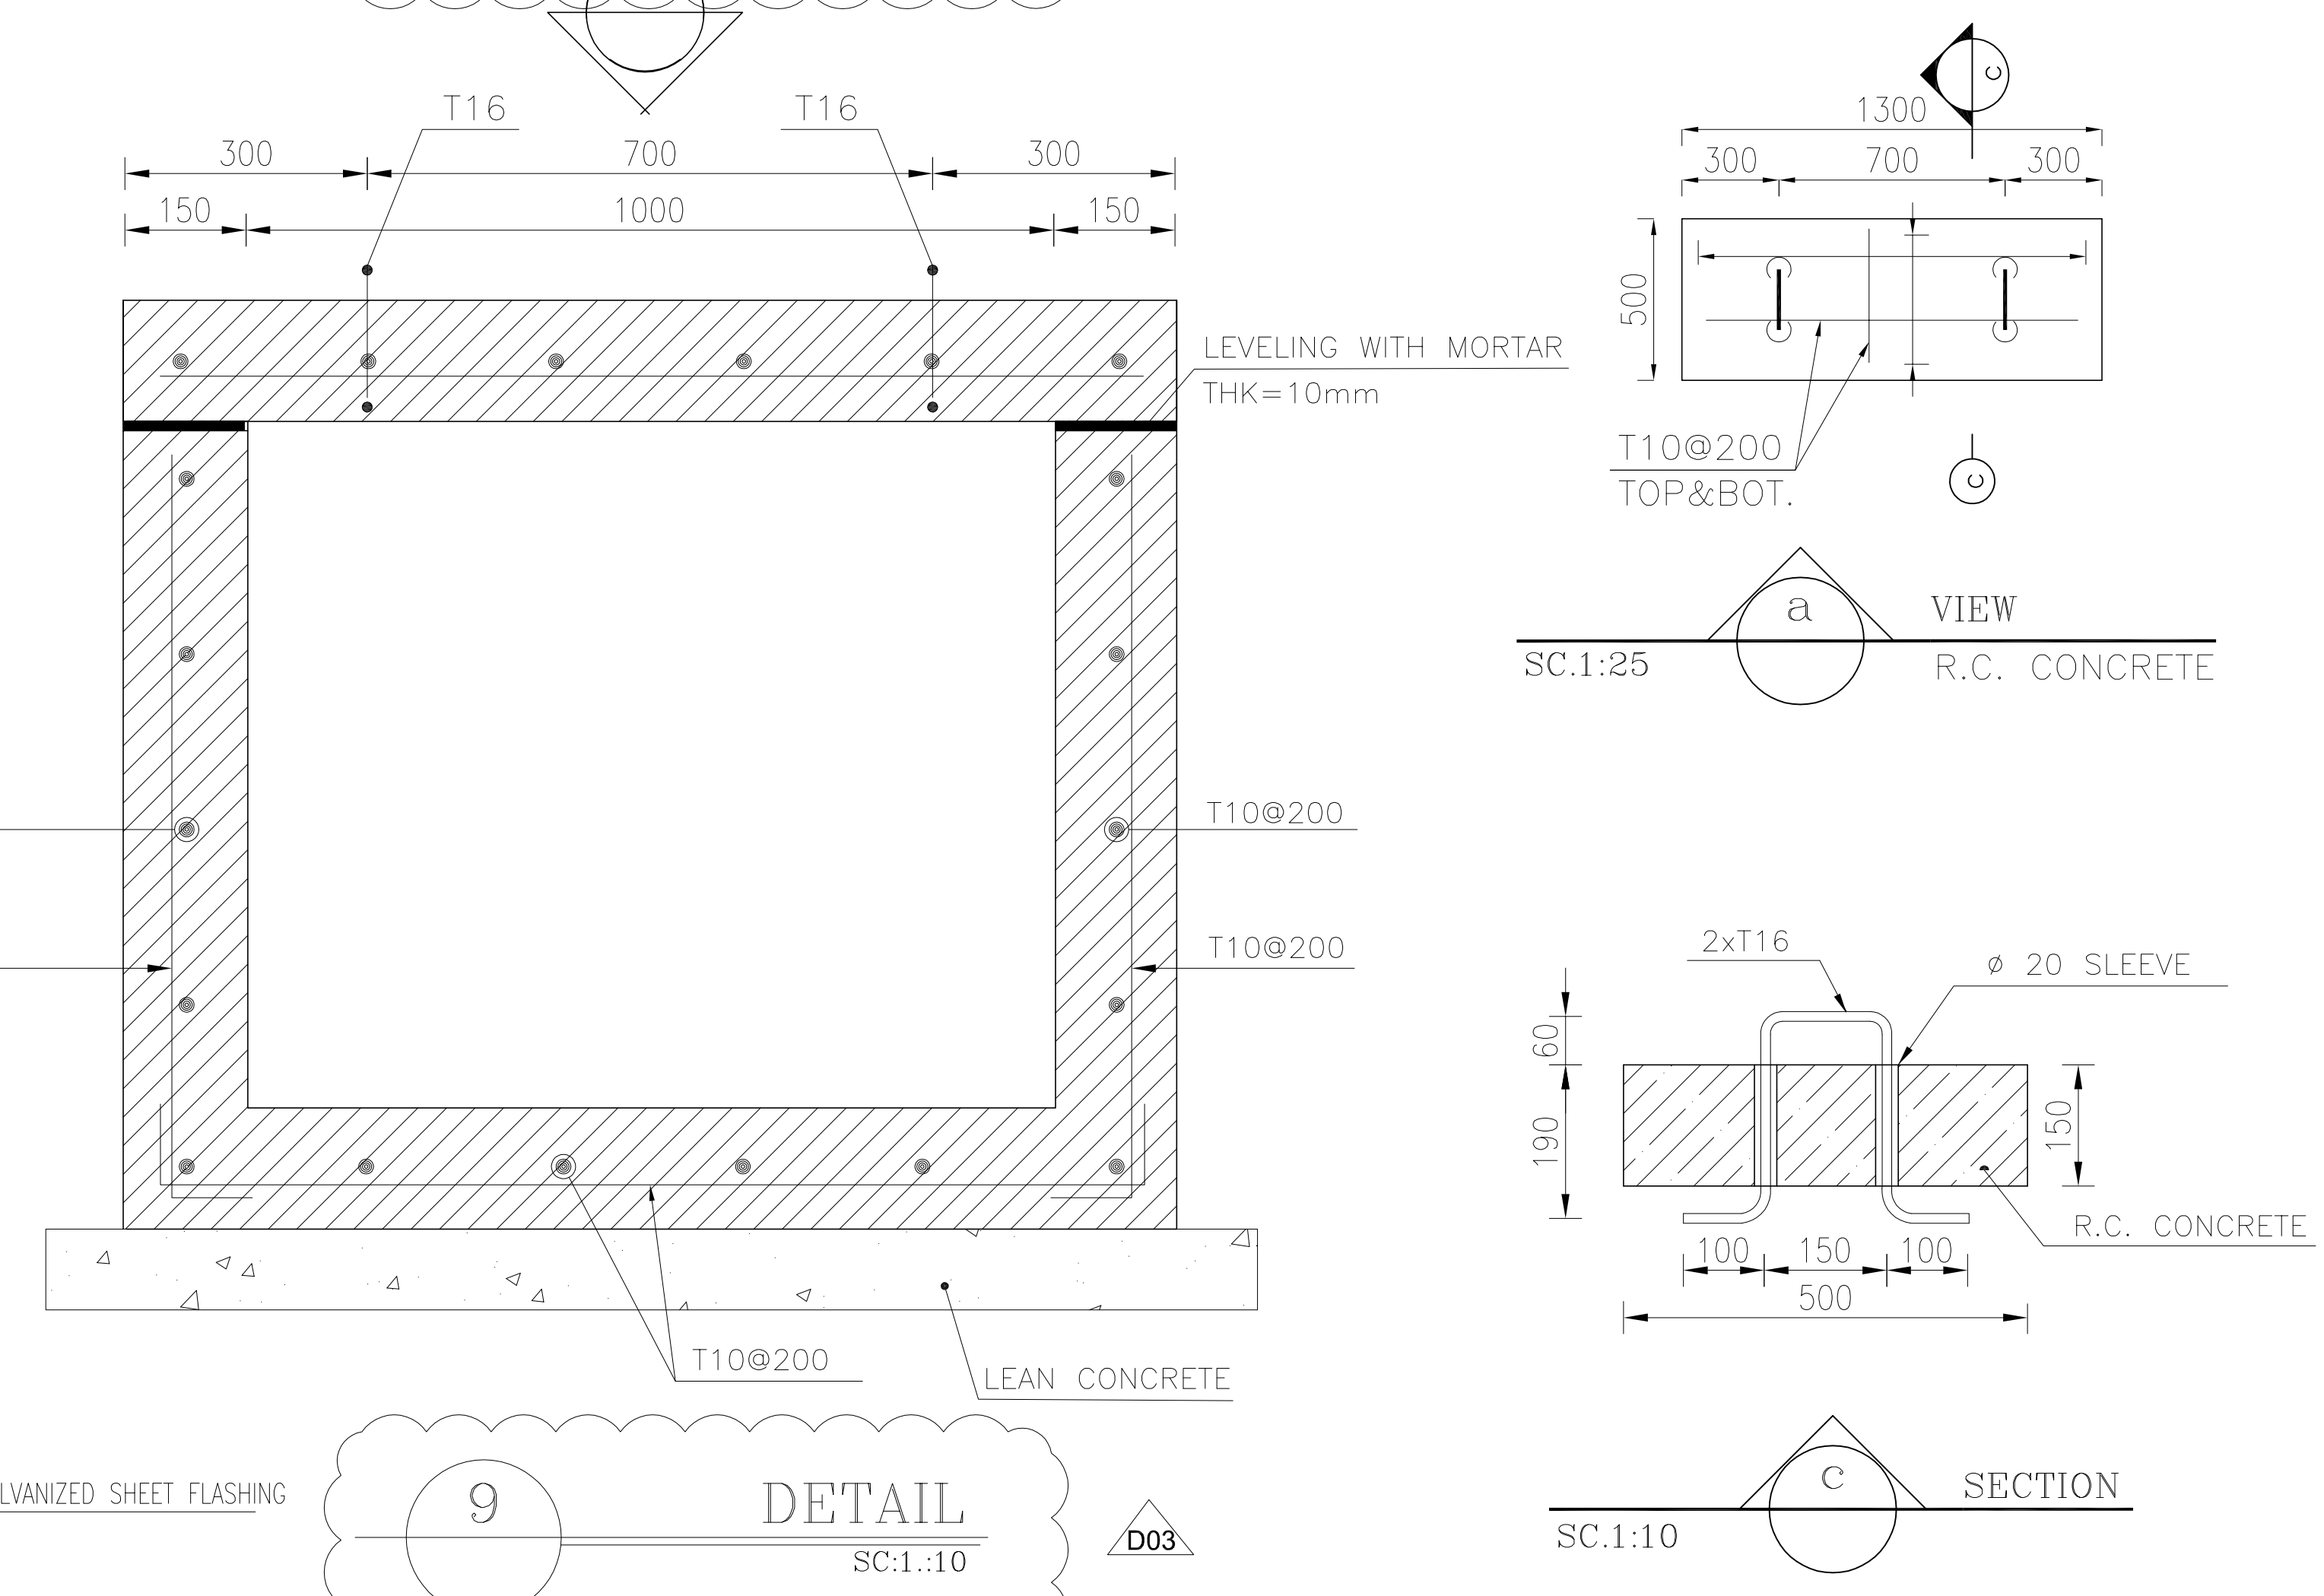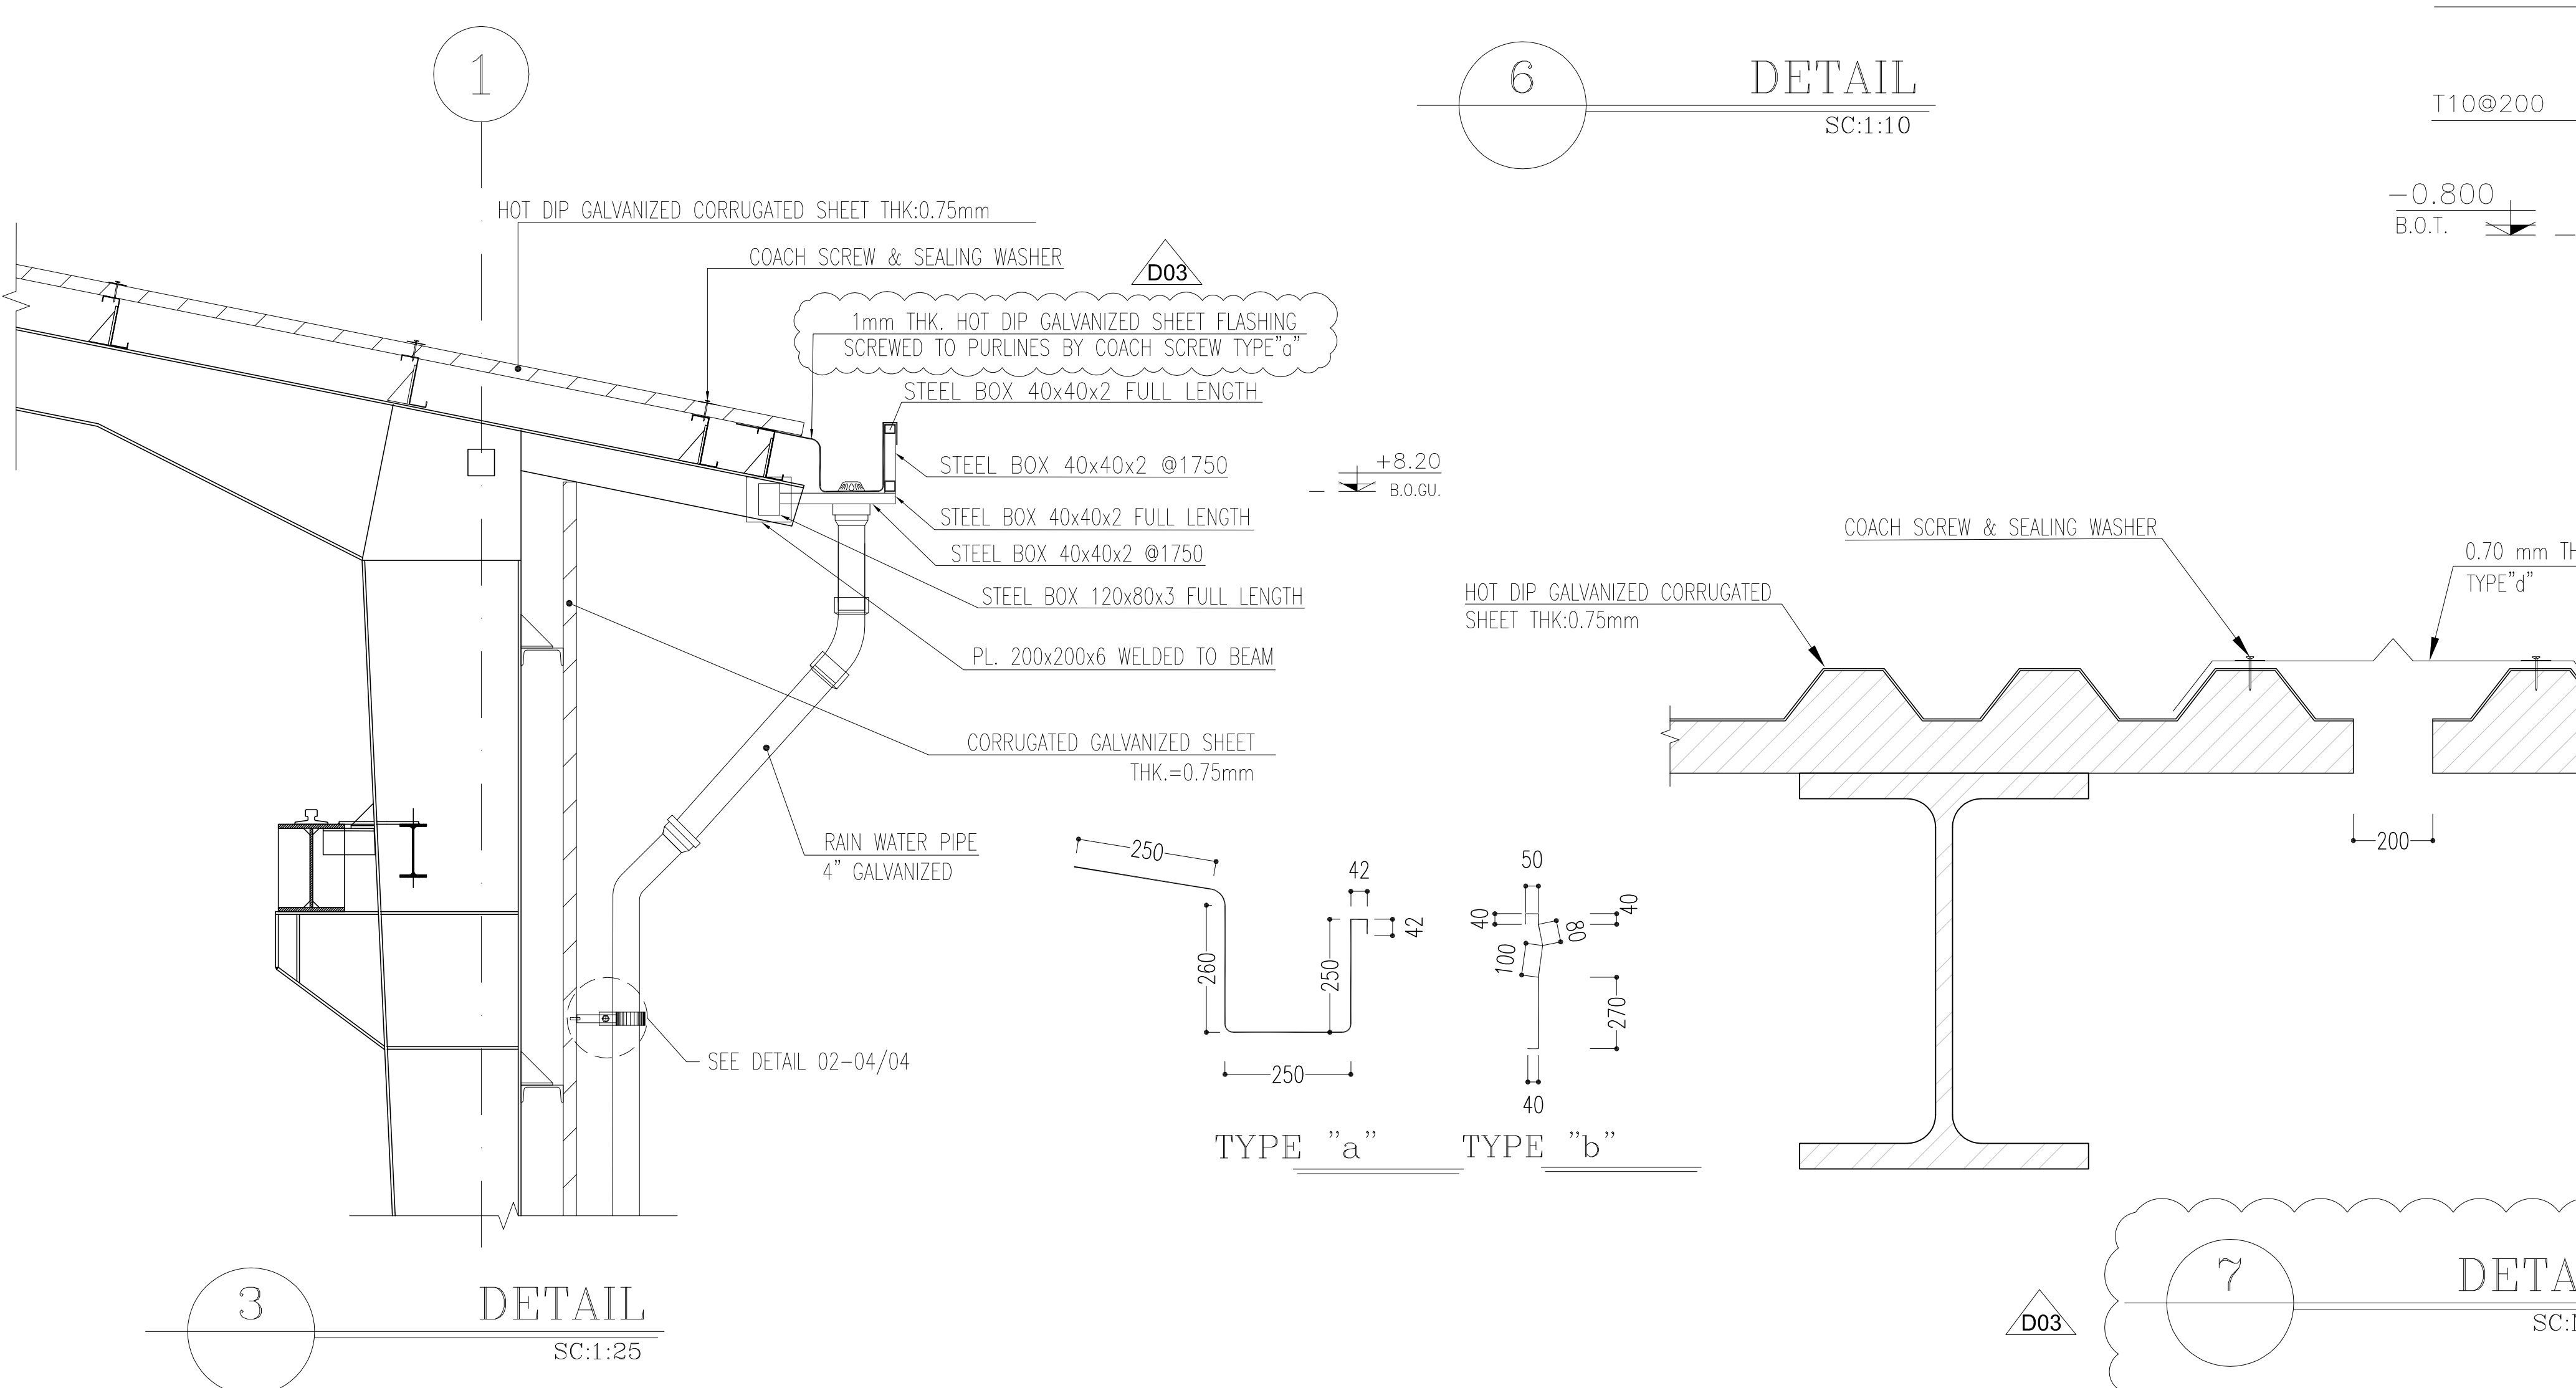

NOTES

1. ALL DIMENSIONS ARE IN MILLIMETER & ALL ELEVATIONS ARE IN METER.

2. ALL DIMENSIONS AND ELEVATIONS SHALL BE CHECKED BY THE CONTRACTOR PRIOR TO CONSTRUCTION.

3. CONTRACTOR SHALL COMPARE ALL ARCHITECTURAL, MECHANICAL, ELECTRICAL, PIPING AND STRUCTURAL DRAWINGS AND IN CASE OF ANY CONFLICTS OR DISCREPANCY, INFORM THE ENGINEER.

4. ALL MATERIALS ARE SELECTED FROM THE HIGHEST QUALITY AND MUST BE APPROVED BY THE CLIENT.


5. ALL OPENINGS FOR PIPING/CABLEING AND HVAC OPENINGS SHALL BE CONSIDERED AS PER RELATED DRAWINGS BEFORE CONSTRUCTION.

6. F.S.L. (+50.00) CORRESPONDS TO +11.20 (M.S.L.)


7. PAVING OF FINISH FLOOR SHALL BE CONSTRUCTED AFTER CONSTRUCTION OF INTERNAL FOUNDATIONS, PIPE SUPPORTS AND CABLE TRENCHES.

LEGEND


CORRUGATED GALVANIZED METAL SHEET THK. = 0.75mm

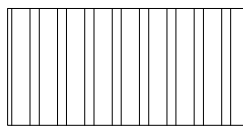


REINFORCED CONCRETE

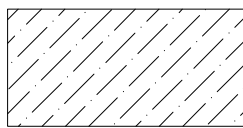


BLOCKAGE

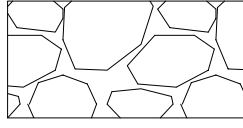

LEAN CONCRETE

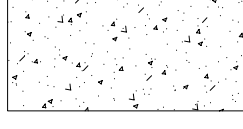

CONCRETE WALL OR CEILING

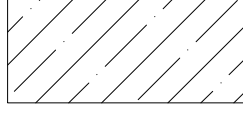


T.O.P.A.
F.G.L.
B.O.G.
T.O.P.E.
B.O.G.U.
L.P.L.
H.P.L.
H.P.P.

TOP OF PAVING
FINISH GRADING LEVEL
BOTTOM OF GIRT
TOP OF PEDESTAL
BOTTOM OF GUTTER
LOWEST POINT LEVEL
HIGHEST POINT LEVEL
HIGHEST POINT PAVING

REFERENCE DRAWING	DRG. No.
Foundation Drawing For Gas Compressor Shelter	BK-GCS-PEDCO-120-ST-DW-0059
Structural Drawing For Gas Compressor Shelter	BK-GCS-PEDCO-120-ST-DW-0060
Unit Plot Plan Drawing	BK-GCS-PEDCO-120-PI-PY-0001
Area Electrical Cable Route & Section Layout	BK-GCS-PEDCO-120-EL-PY-0005
Electrical Cable Route & Section Layout For Building & Shelter	BK-GCS-PEDCO-120-EL-PY-0006
Plant Clean Water Drainage System Layout & Details	BK-GCS-PEDCO-120-CV-PY-0004
Unit Plot Plan Drawing	BK-GCS-PEDCO-120-PI-PY-0001

KEY PLAN

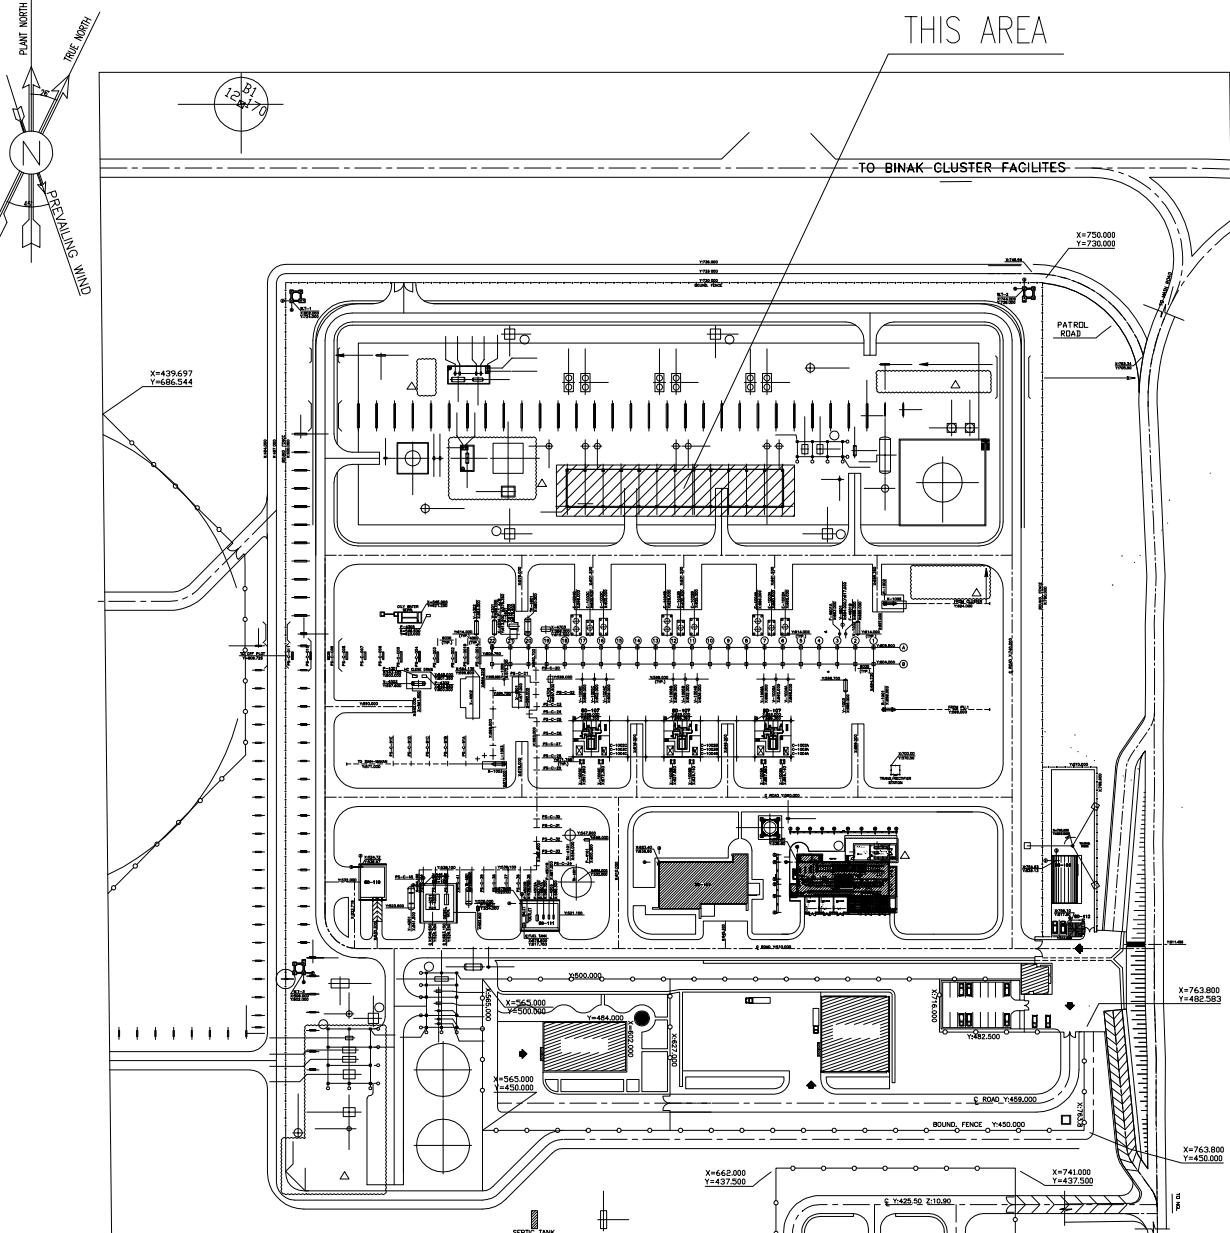

***	*****	** *	*** **	** *	*** **	*** **	*** **	*** **	*** **
REV.	DESCRIPTION	BY	DATE	BY	DATE	BY	DATE	BY	DATE
		CHECKED				REV. APPR.			
اصل و کاپیه نسخ این نقشه و حق امتیازات متعلق به شرکت ملی مناطق نفت خیز جنوب میباشند.									
THE ORIGINAL AND ALL COPIES OF THIS DRAWING TOGETHER WITH THE COPYRIGHT THEREIN ARE THE SOLE PROPERTY OF N.I.S.O.C./ FIELDS									
BINAK OILFIELD DEVELOPMENT SURFACE FACILITIES GAS COMPRESSOR STATION									
DATE	SCALE	DRAWING BY	CHECKED BY	PROJECT ENG.					
NO CONSTRUCTION PERMITTED UNLESS DRAWING APPROVED									
APPROVED FOR CONSTRUCTION				BY:		DATE:			
BUDGET REF.	LOCATION	SIZE	CLASS	SERIAL NO.		SHEET		REVISION	
053-073-9184	F	4	K	709101		04 OF 04		D03	