
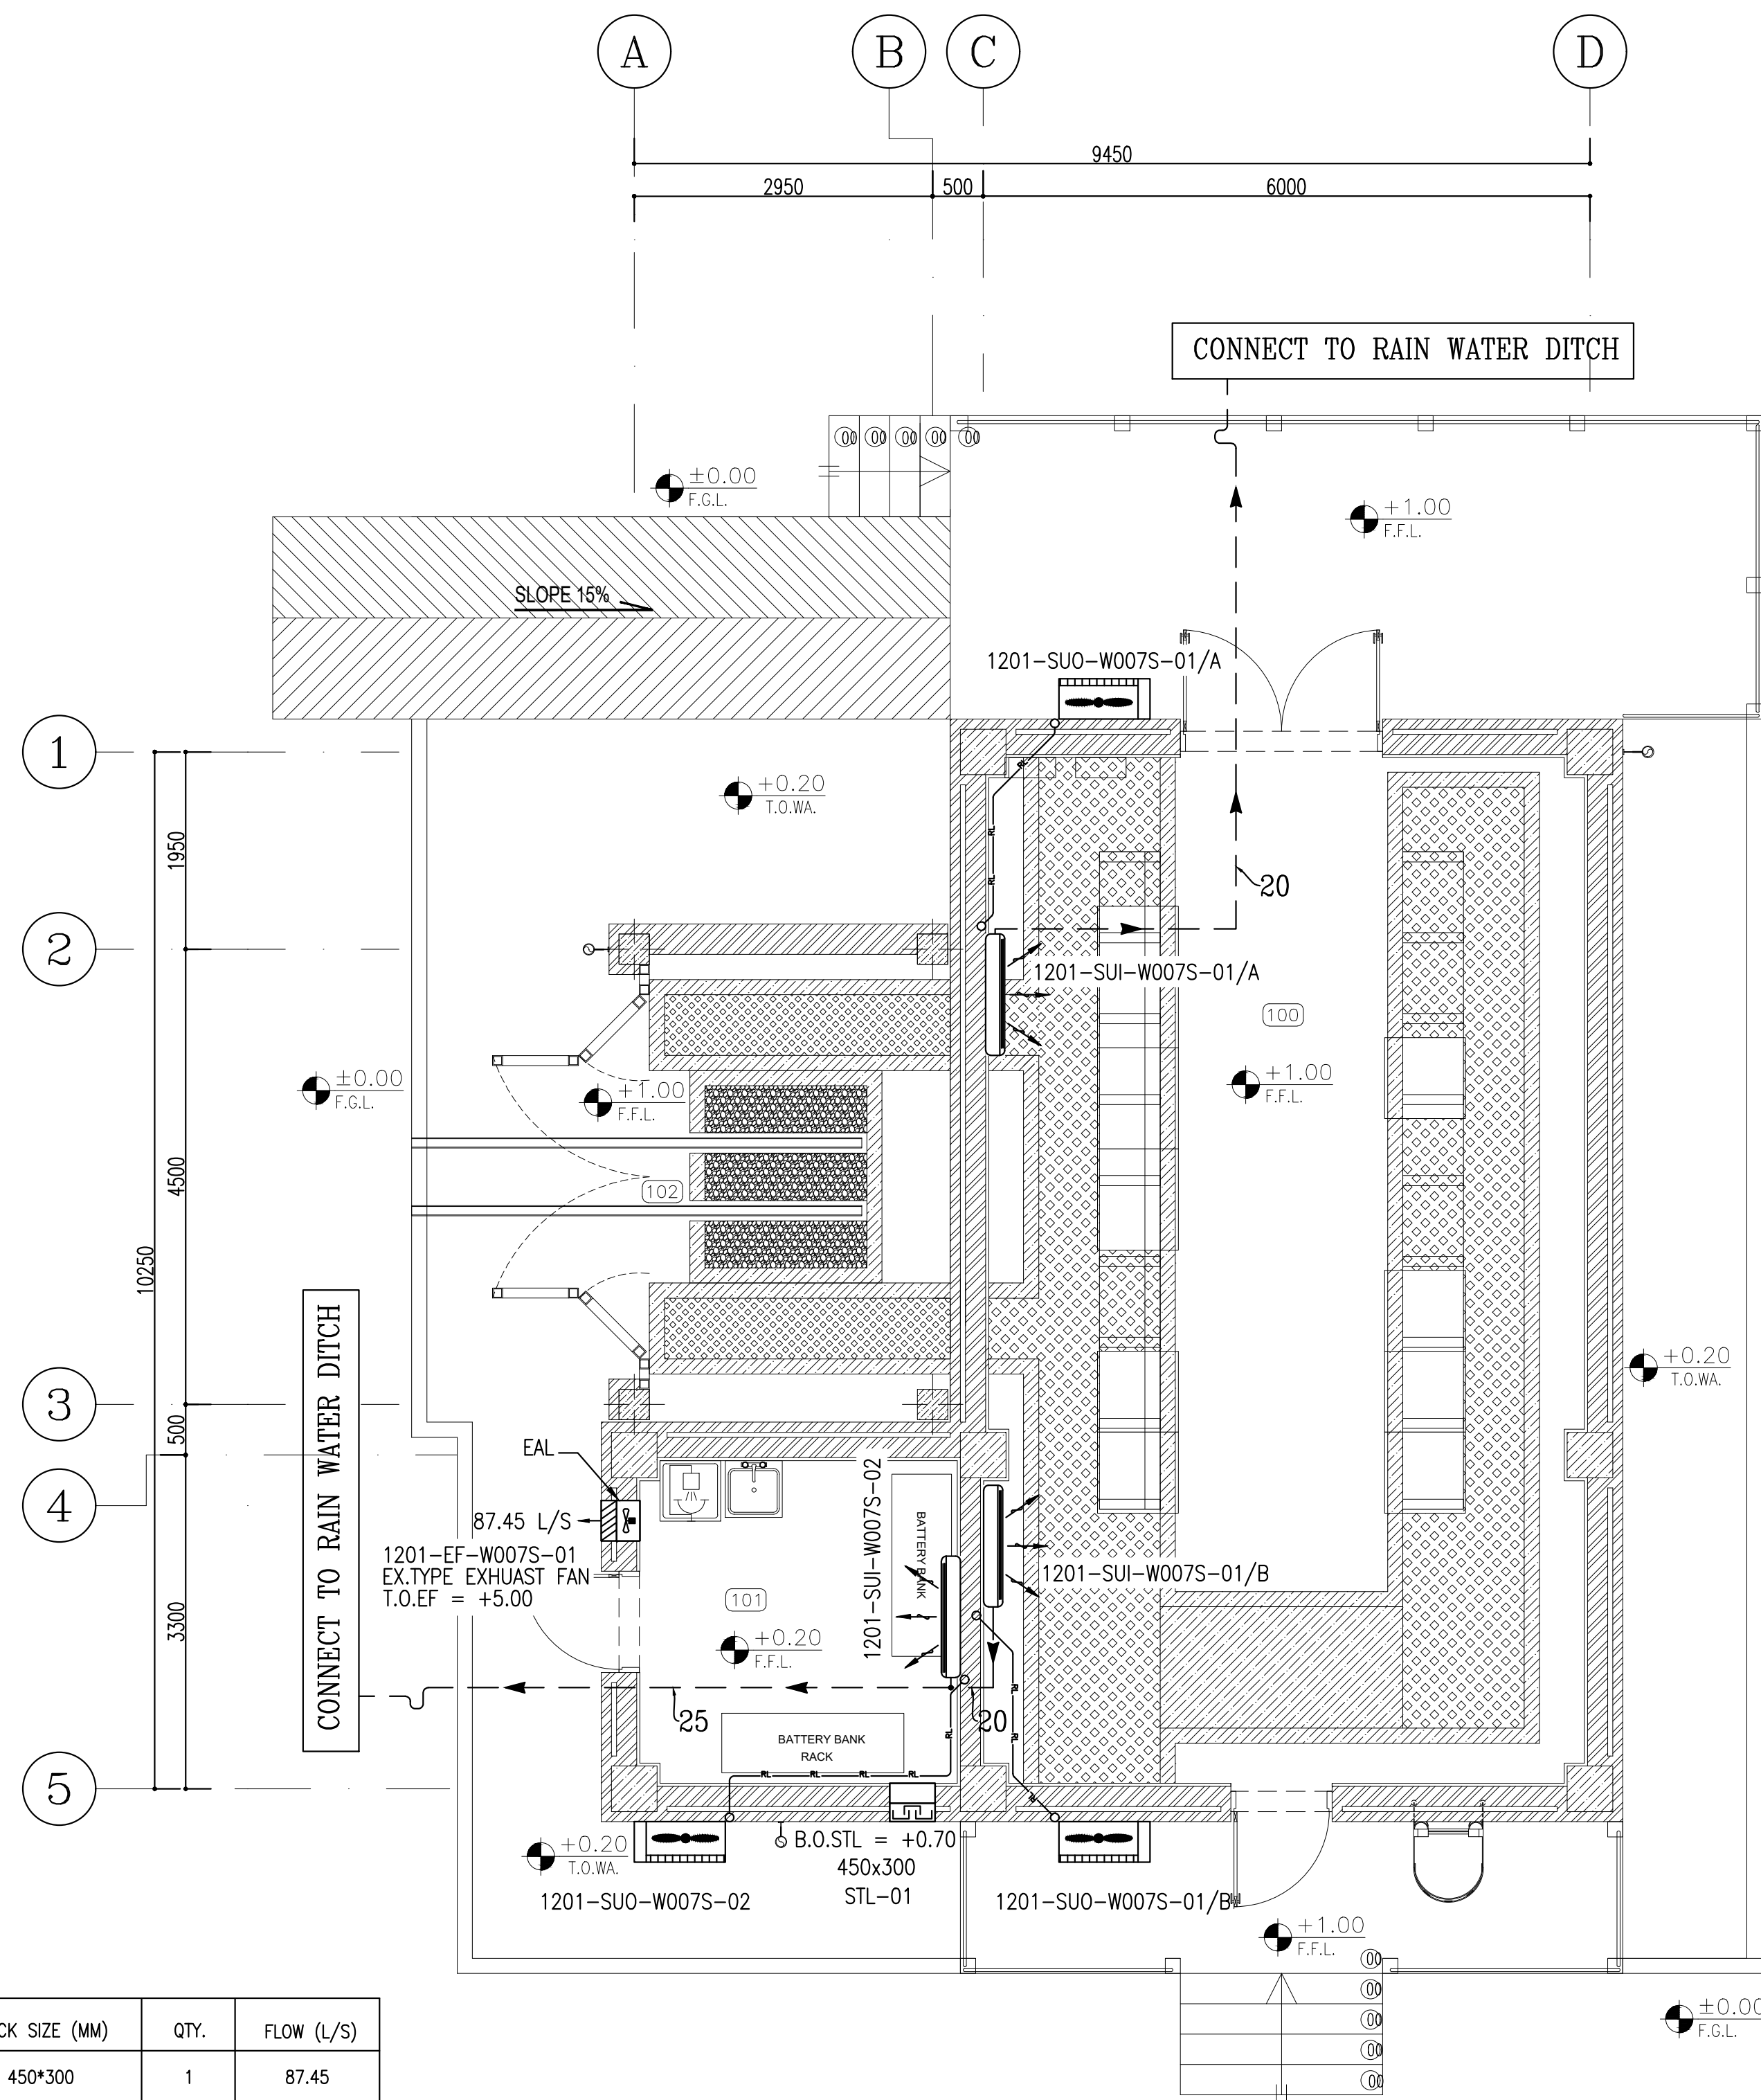


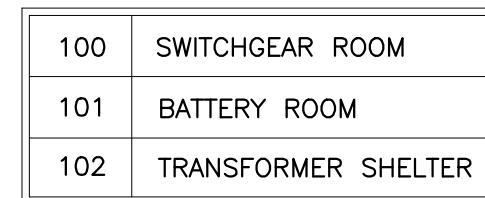

ROOM	TYPE	TAG NUMBER	NECK SIZE (MM)	QTY.	FLOW (L/S)
BATTERY ROOM	SAND TRAP LOUVER	STL-01	450*300	1	87.45

EQUIPMENT NO.	TYPE	FLOW (L/S)	STATIC PRESSURE (PA)	SERVICE AREA	QTY.	REMARK
1201-EF-W007S-01	AXIAL- EXPLOSION PROOF Exd-IIC-T3	87.45	77.14	BATTERY ROOM	1	EQUIPPED WITH EXHAUST AIR LOUVER

EQUIPMENT NO.	QTY.	TYPE	NOMINAL CAPACITY (BTU/HR)	ELECTRIC POWER SUPPLY (V/PH/Hz)	SERVICE AREA
1201-SUI-W007S-01(A/B) 1201-SUO-W007S-01(A/B)	2	WALL MOUNTED T3	24000	230/1/50	SWITCHGEAR ROOM
1201-SUI-W007S-02 1201-SUO-W007S-02	1	WALL MOUNTED T3	18000	230/1/50	BATTERY ROOM

[illegible]