

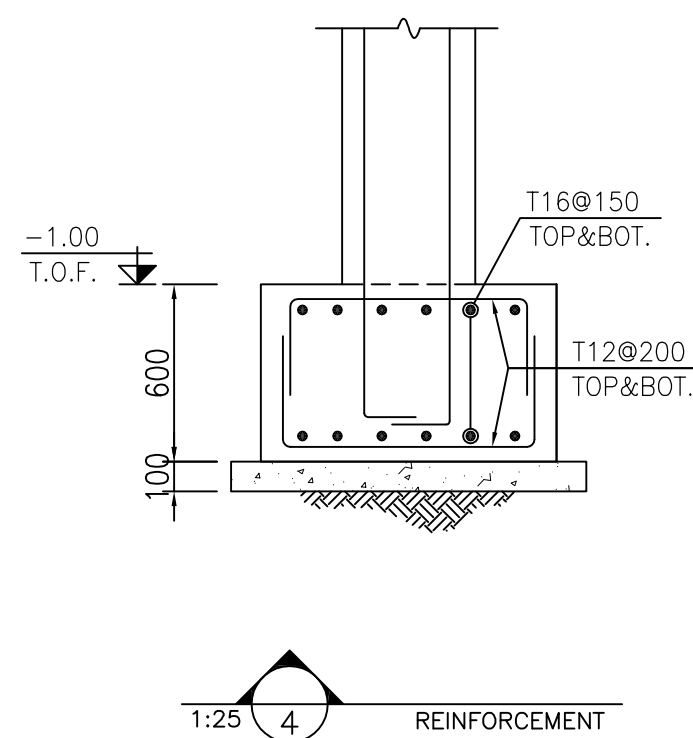
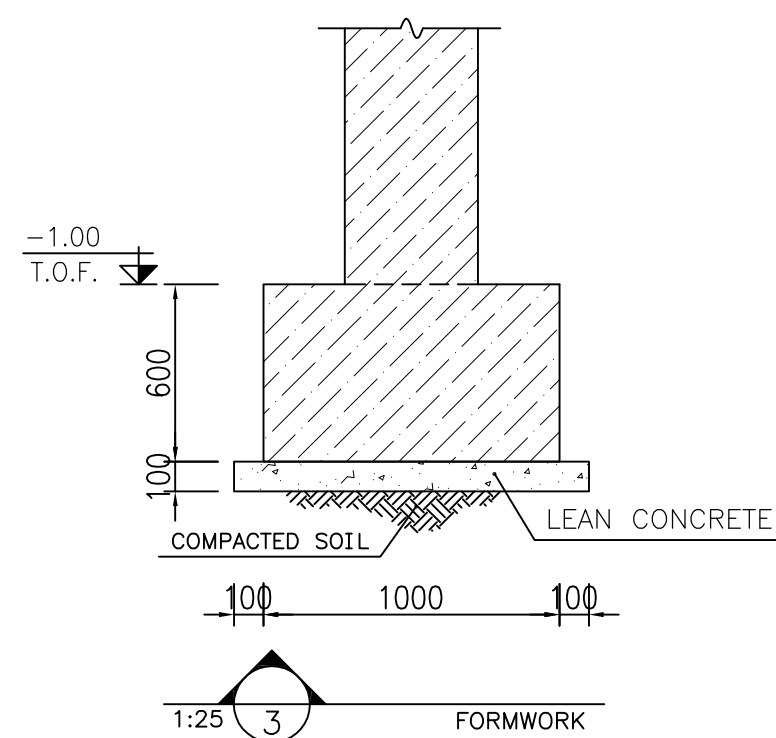
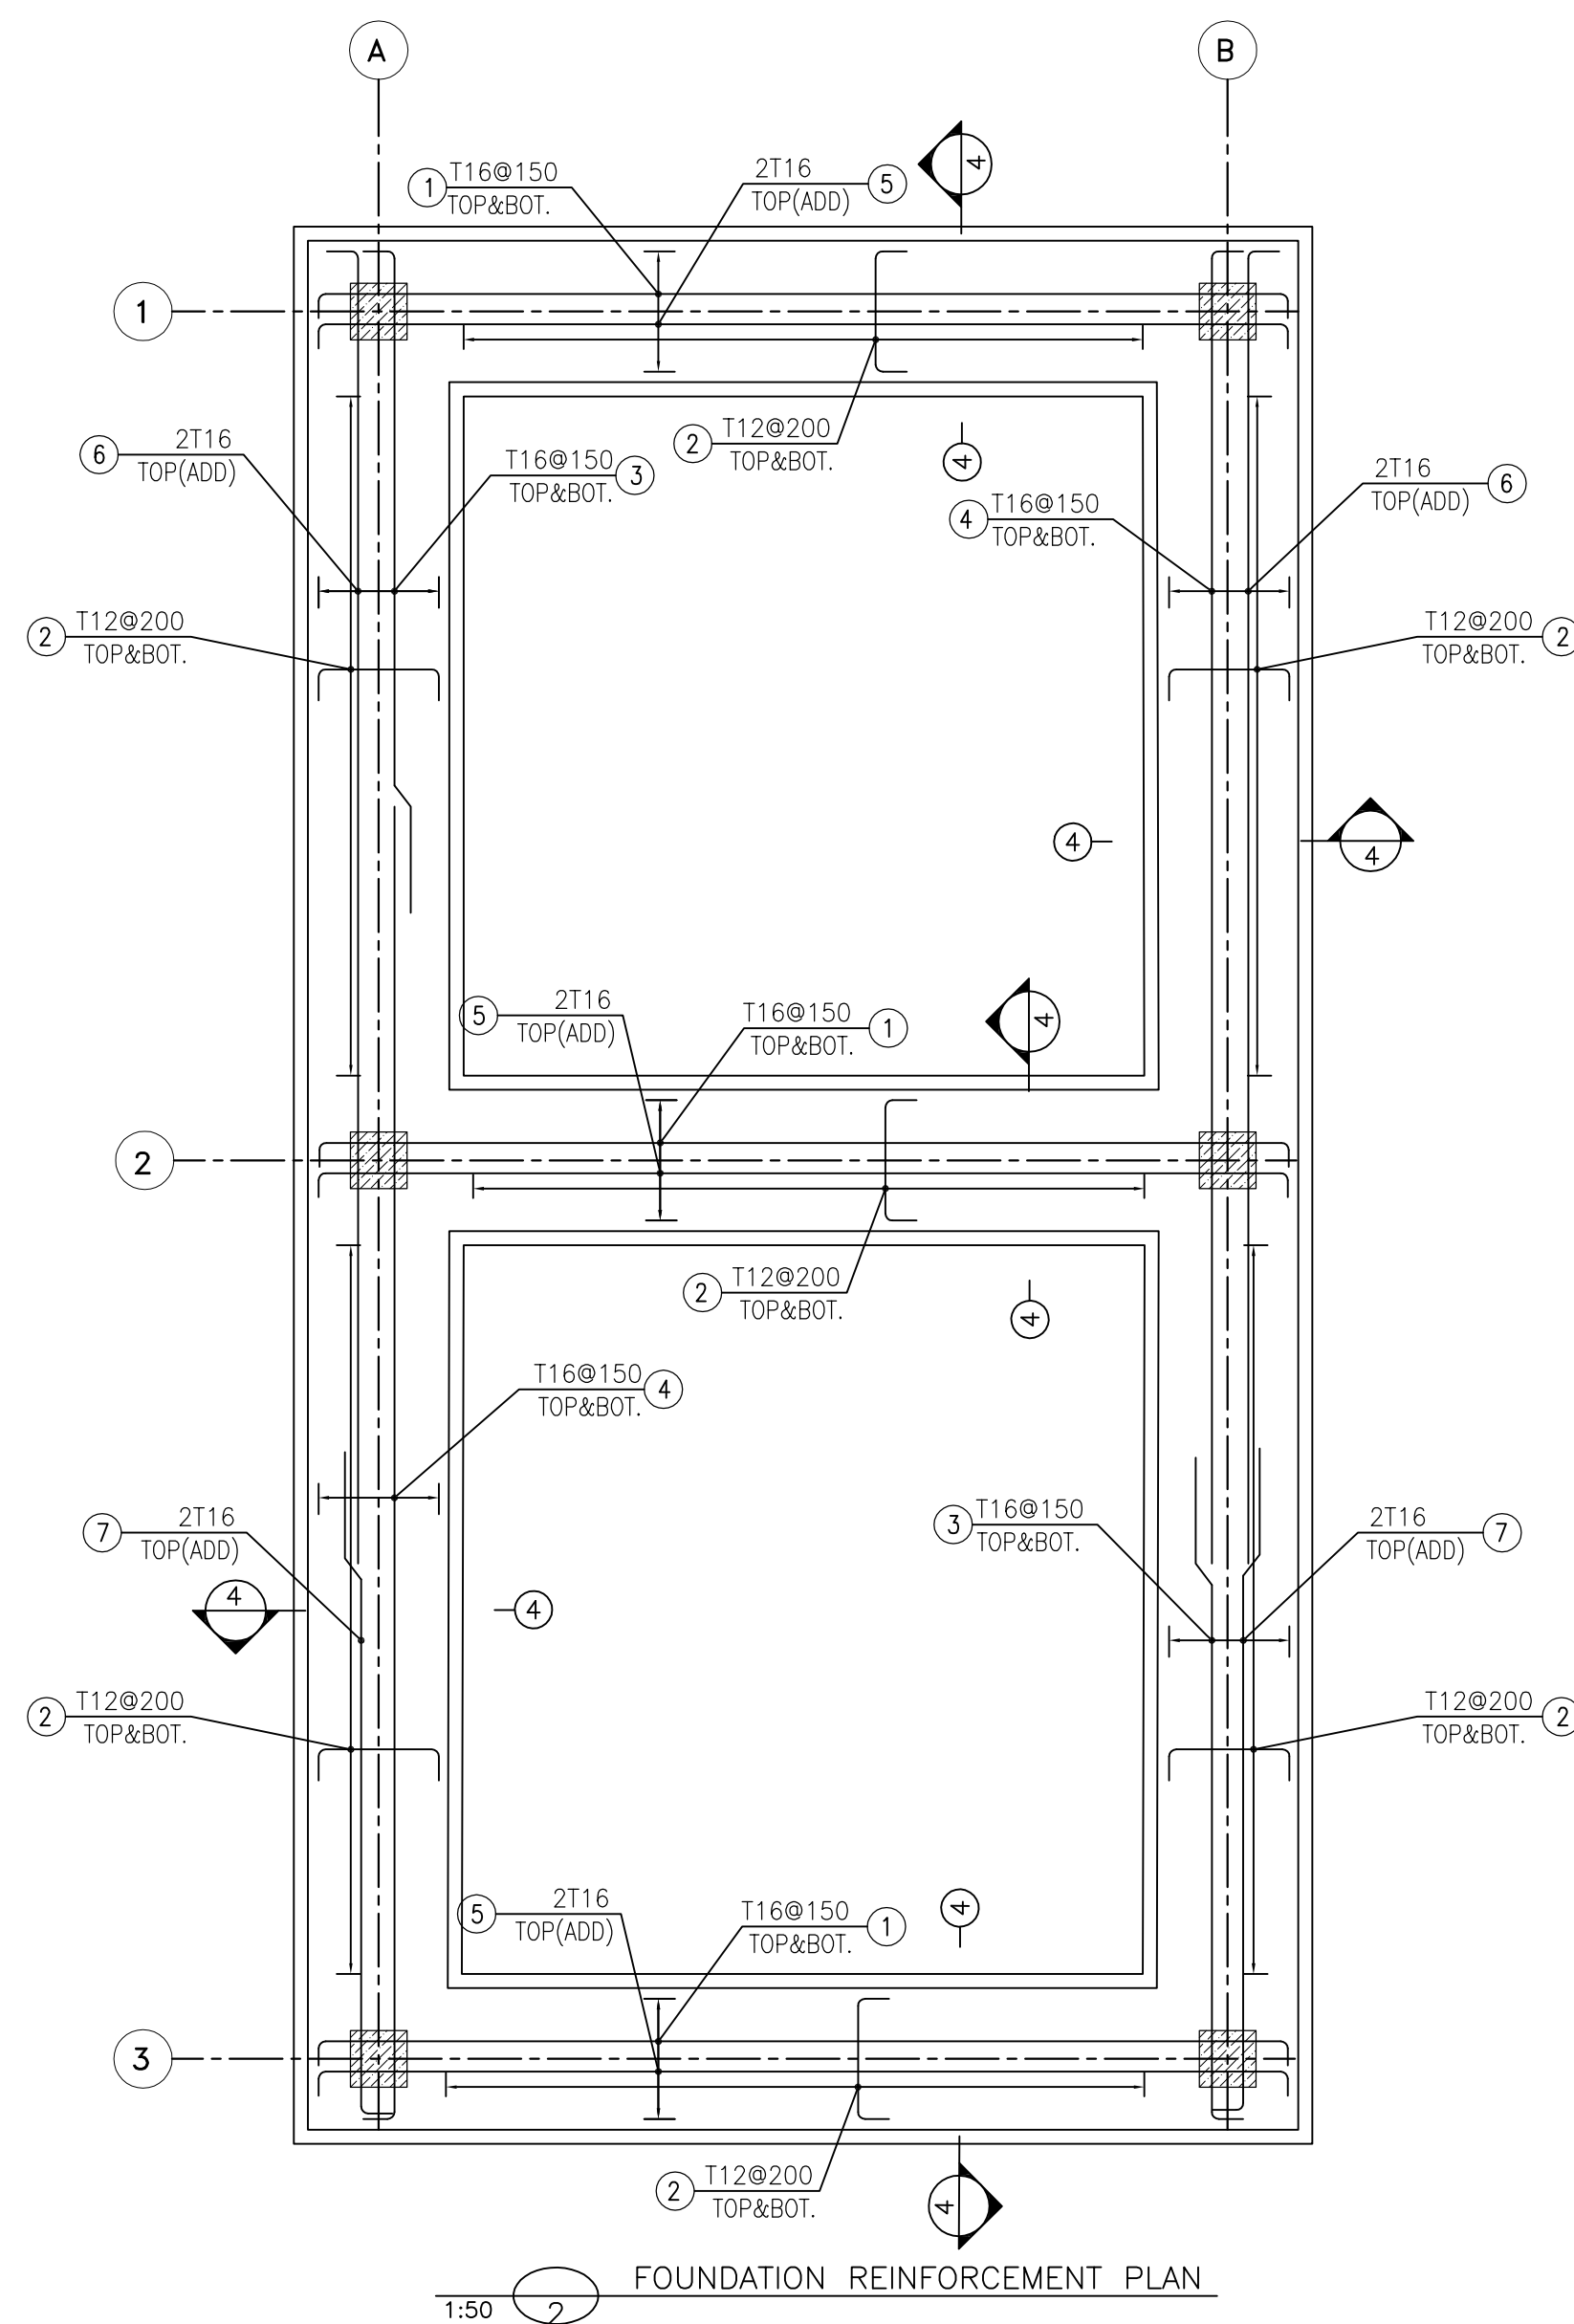


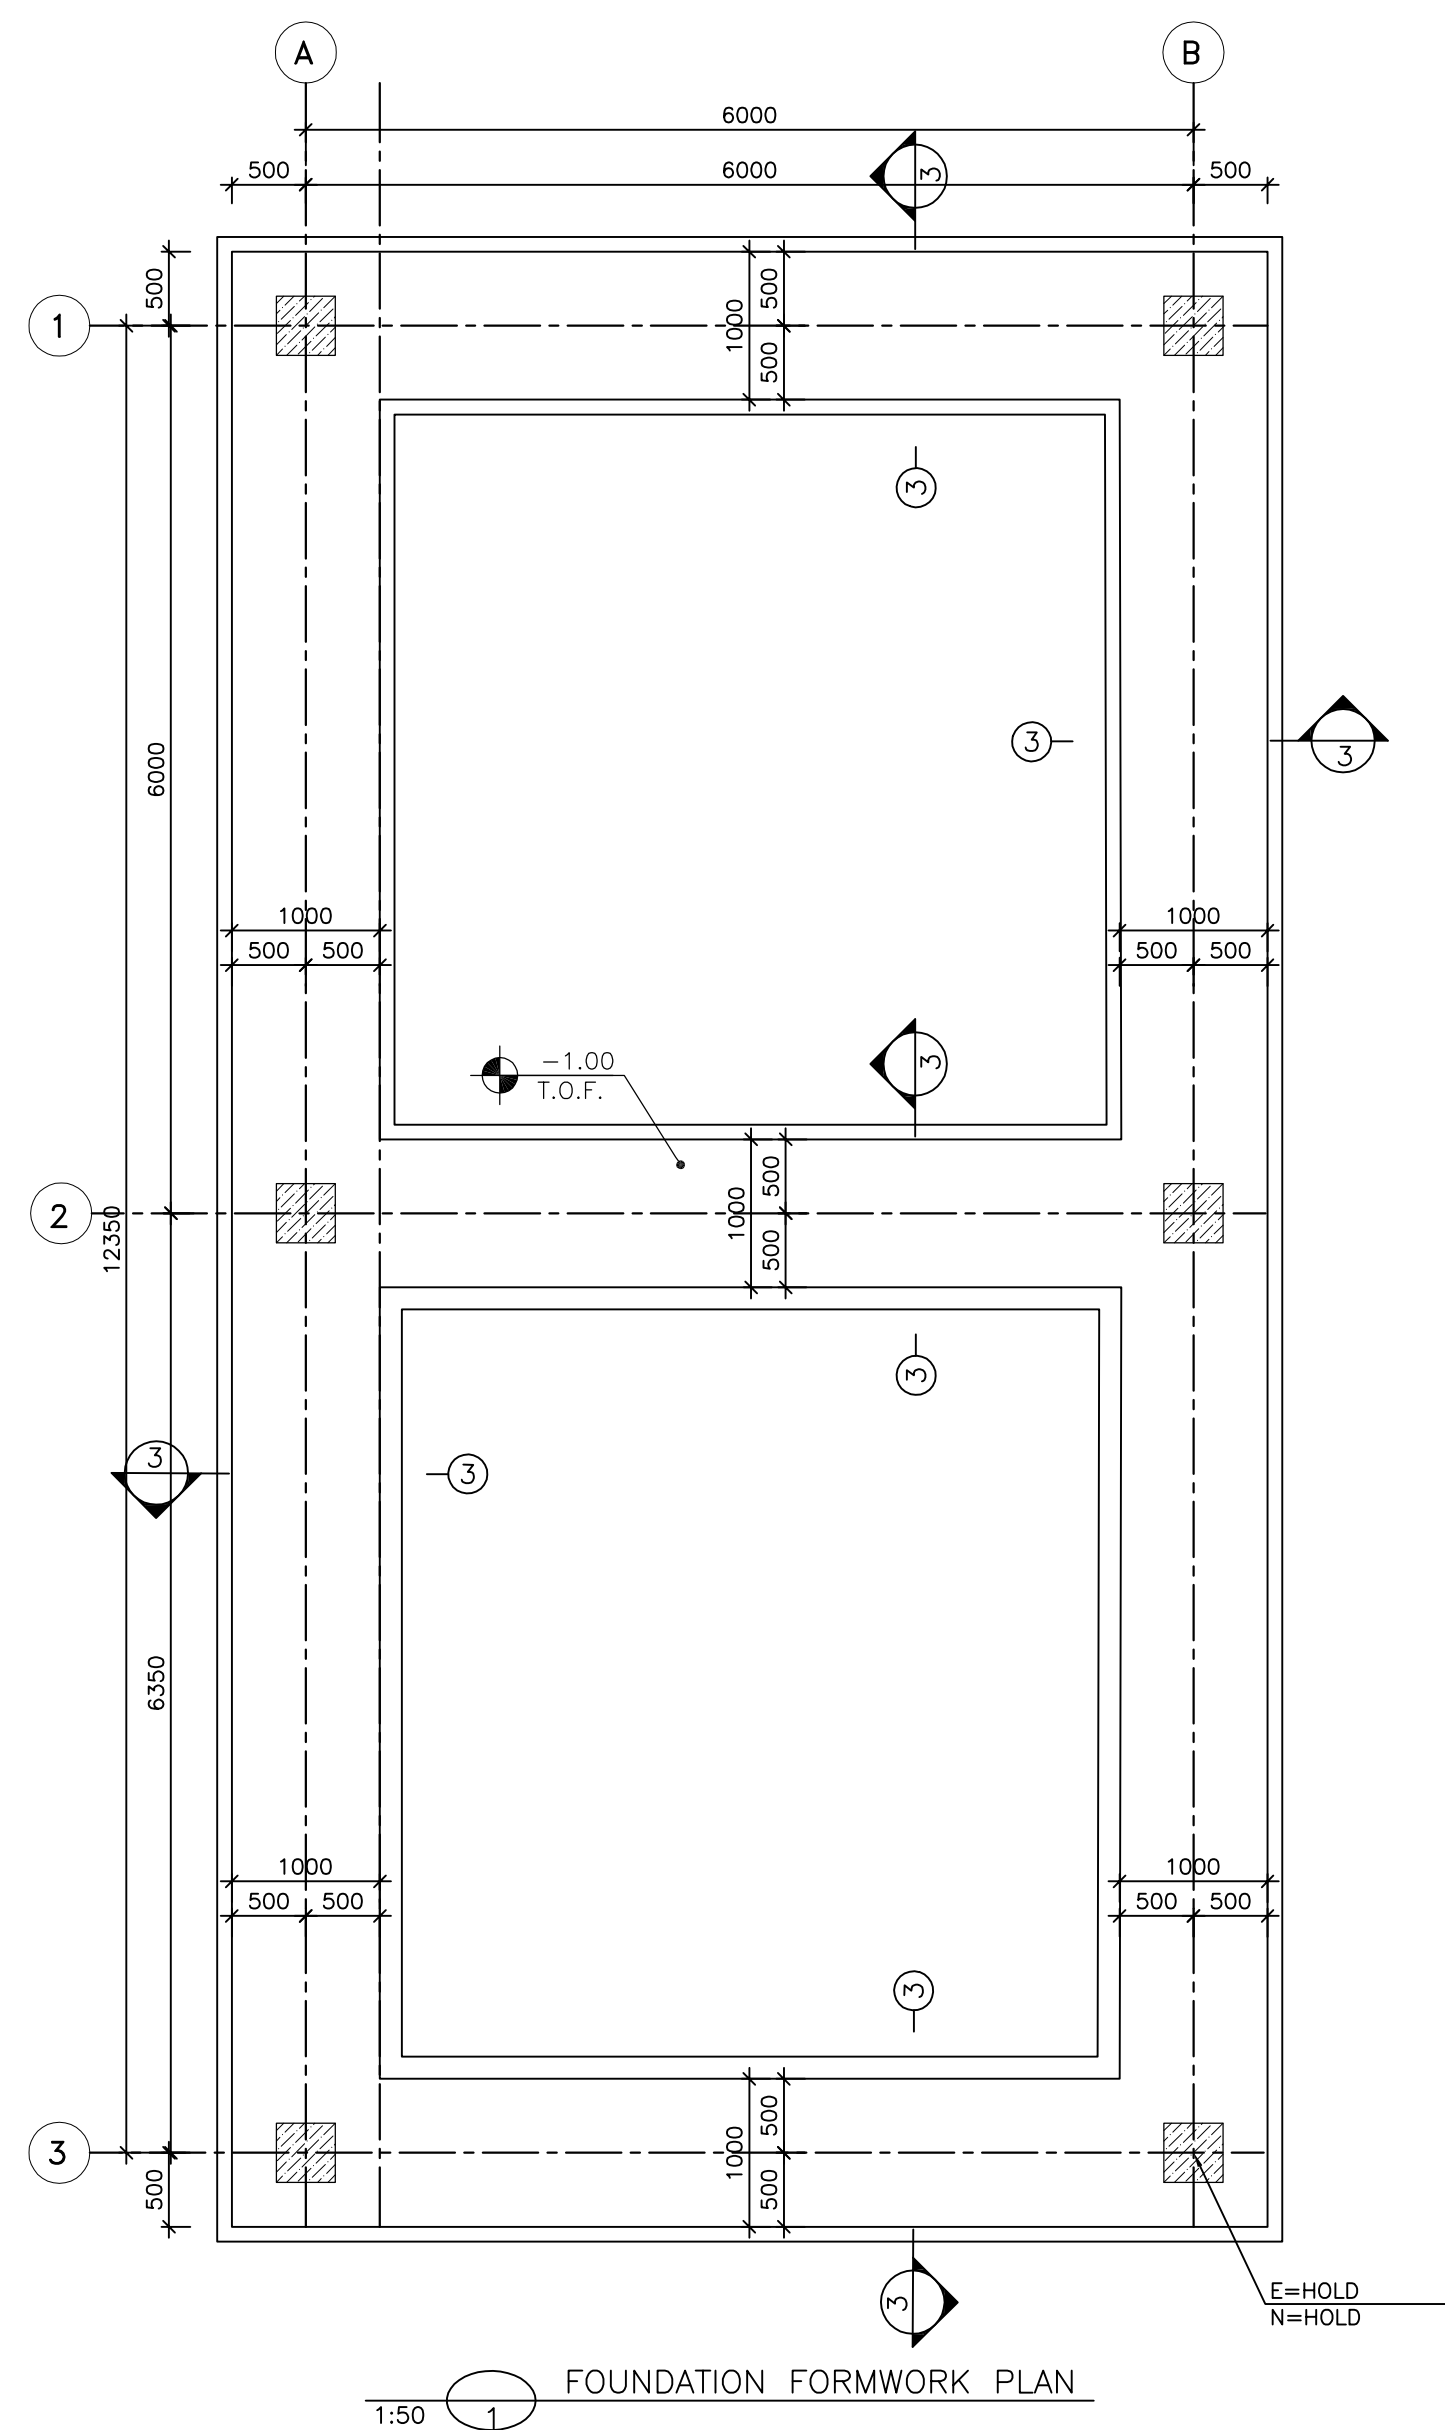

- $\pm 0.00 = \text{HOLD (F.G.L)MSL}$

F.G.L. : FINISH GROUND LEVEL
T.O.F. : TOP OF FOUNDATION

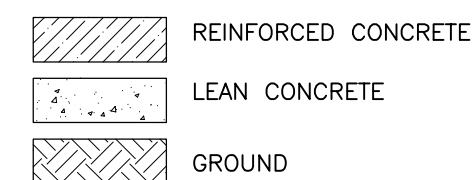

ARCHITECTURAL DRAWING FOR CCTV CONTROL ROOM BINAK GCS	BK-GCS-PEDCO-120-AR-DW-0008
STRUCTURAL DRAWING FOR CCTV CONTROL ROOM BINAK GCS	BK-GCS-PEDCO-120-AR-DW-0076
GENERAL NOTES-REINFORCED CONCRETE STRUCTURES	BK-GNRL-PEDCO-000-ST-DW-0012
STANDARD DRAWING FOR INSERT PLATES IN CONCRETE UNIT PLOT PLAN DRAWING	BK-GNRL-PEDCO-000-ST-DW-0007 BK-GCS-PEDCO-120-PI-PY-0001

[illegible]