


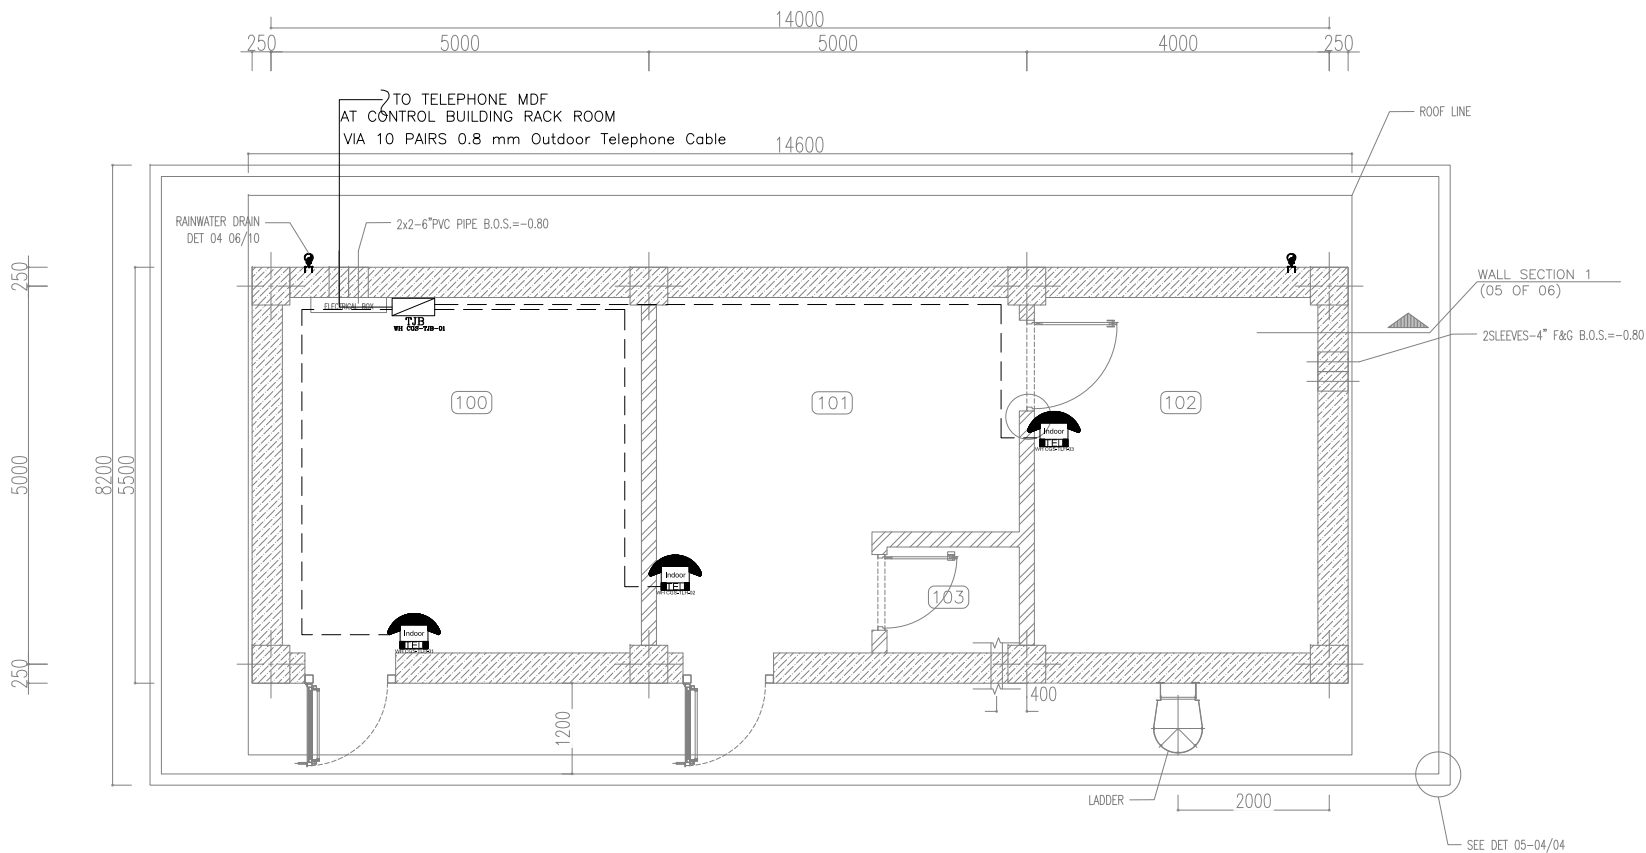

MATERIAL LIST

ITEM	DESCRIPTION	QTY.
1	INDOOR INDUSTRIAL TELEPHONE,IP 42	3
2	INDOOR TELEPHONE TERMINAL BOX WITH1X20 CABLE GLAND BOTTOM AND (3XM20)TOP, IP 42	1
3	INDOOR MULTIPAIR CABLE 2X2X0.6 MM	70 m
4	RGS CONDUIT PG16	70 m

100	STORAGE
101	INSTRUMENT WORKSHOP
102	INSTRUMENT STORAGE
103	TOILET
104	ROOF
105	WALKWAY

[illegible]