


TK-2209
POTABLE WATER TANK
DIMENSION (ID X TL-TL): 3500 X 2600 mm
NOMINAL CAPACITY: 25 m³
DESIGN TEMP.: 85 °C
DESIGN PRESS.: ATM + FULL OF WATER

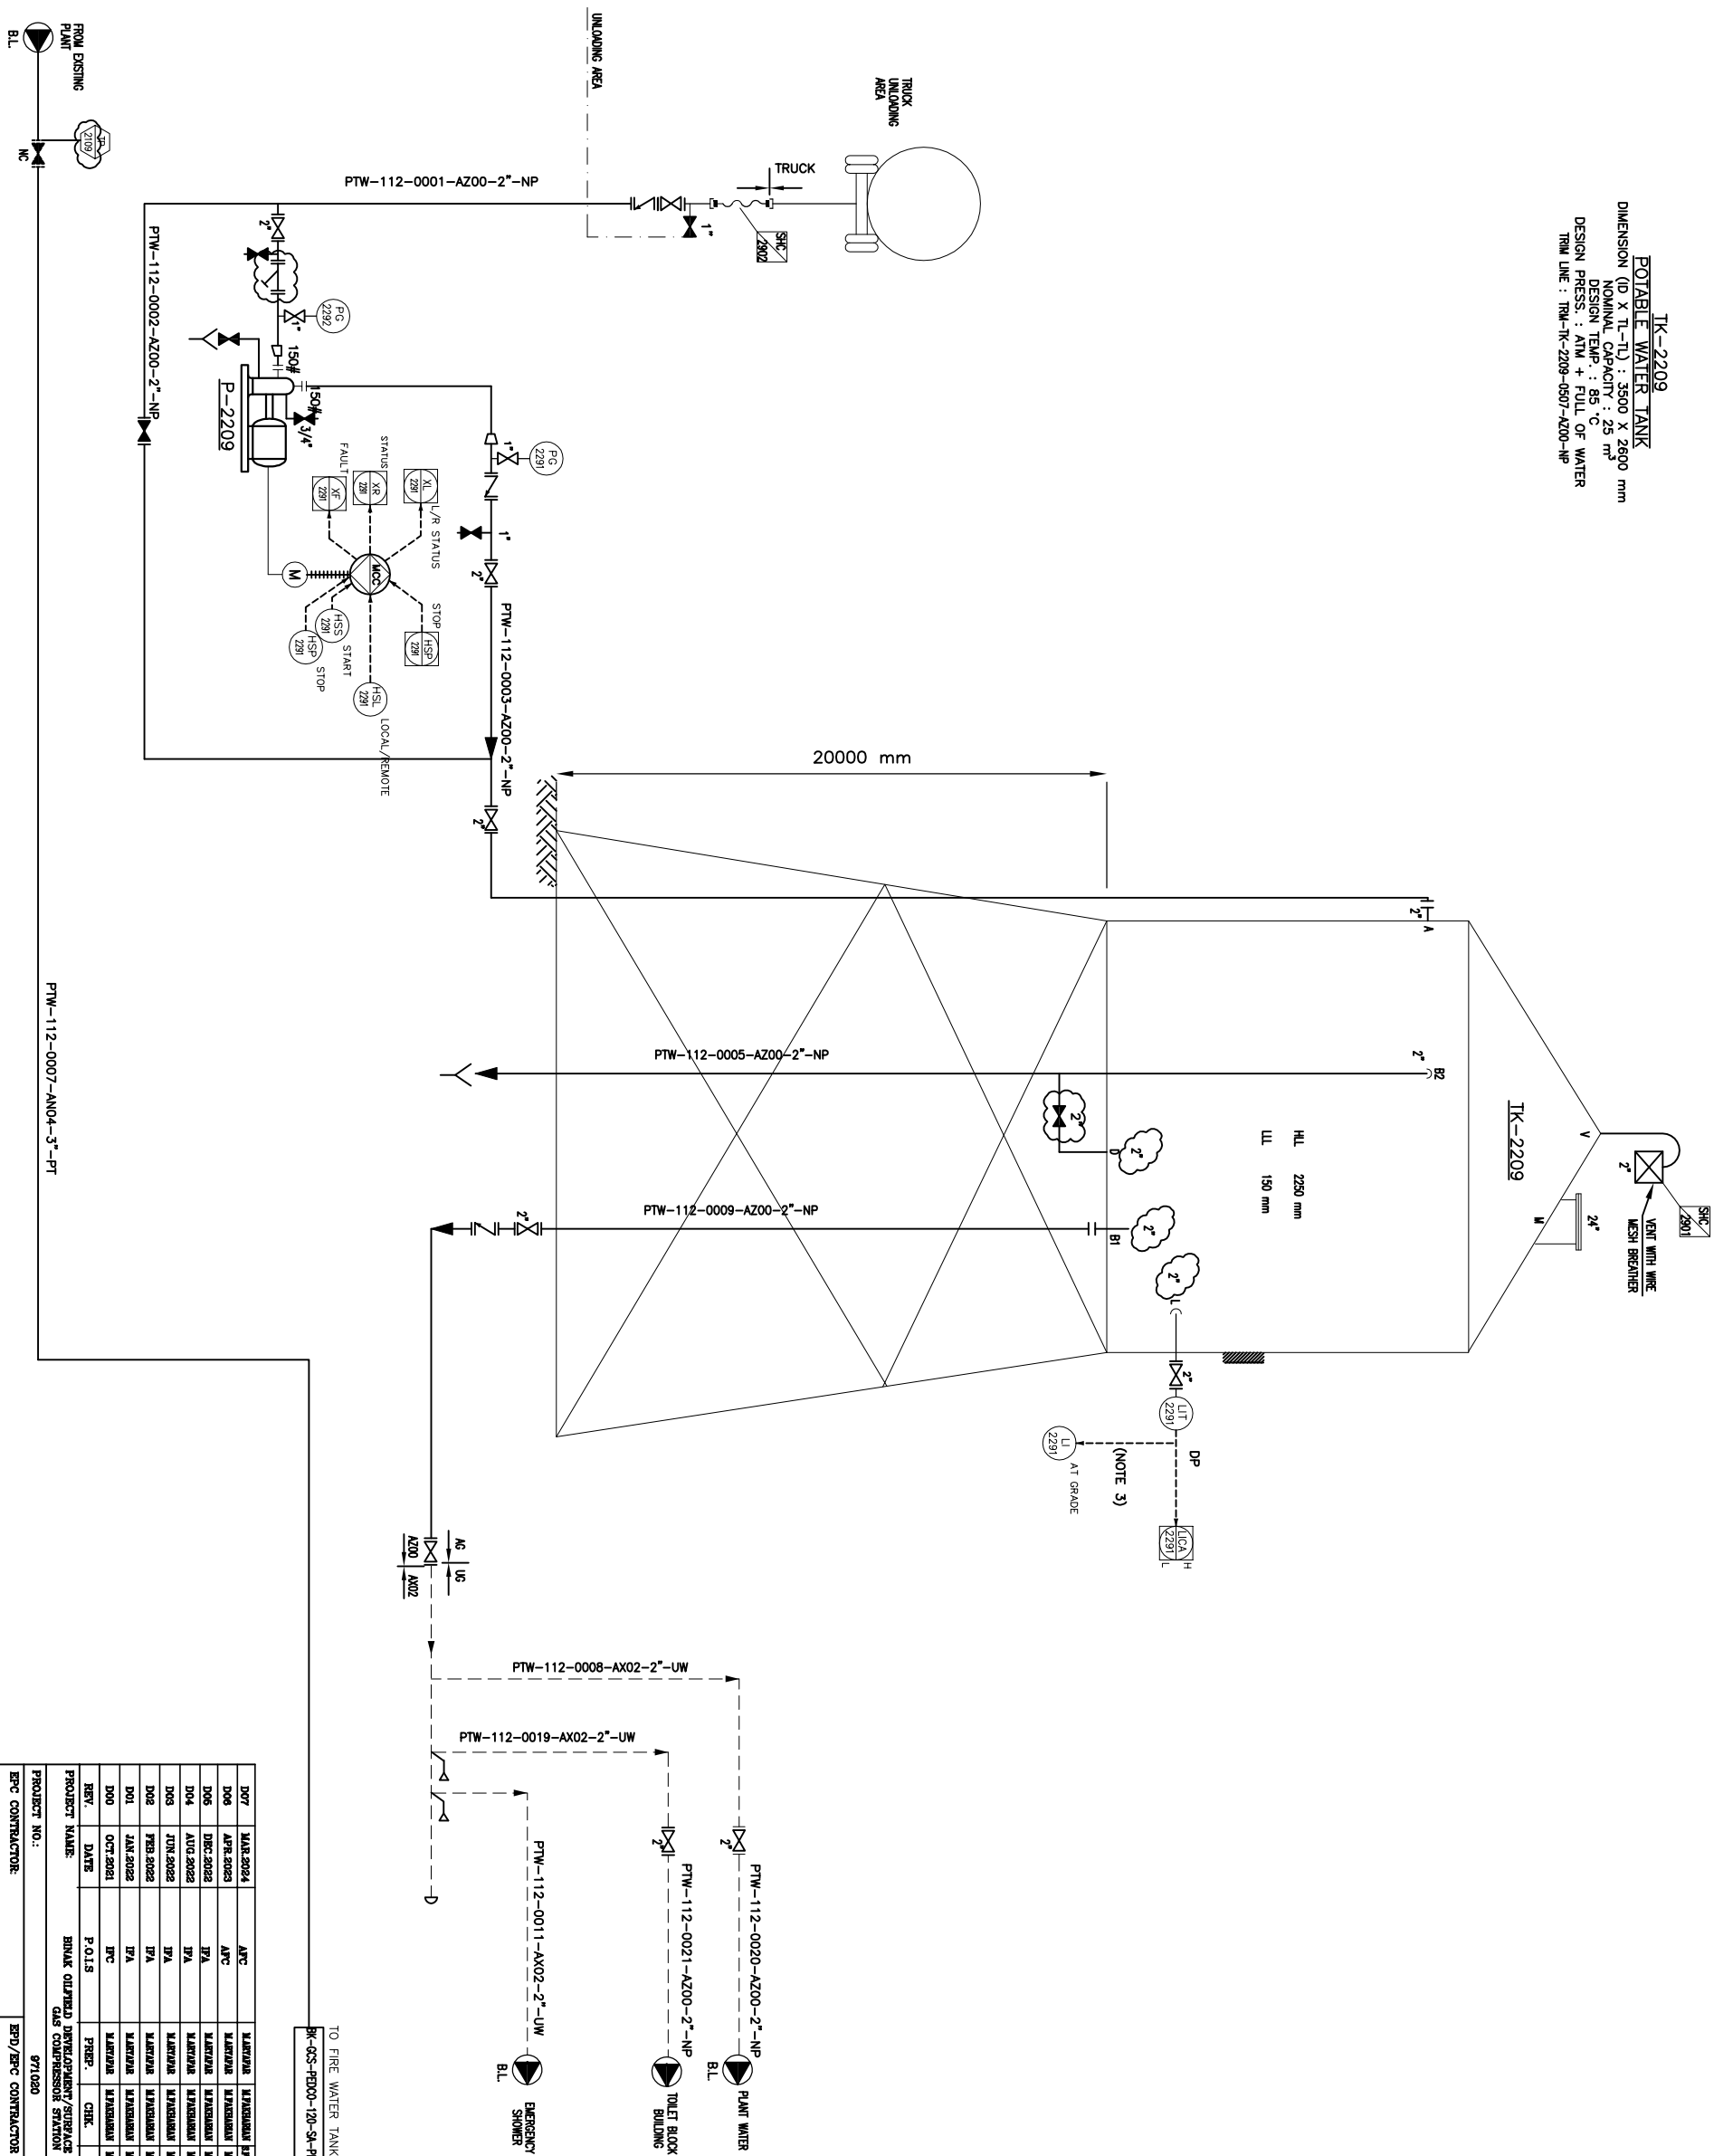

REV.	DATE	POIS	PREP.	CHK.	APP.	AUT.														
DRAWING TITLE:							NO CONSTRUCTION PERMITTED UNLESS DRAWING APPROVED													
PAID - POTABLE WATER SYSTEM							BIRKAN OILFIELD DEVELOPMENT SURFACE FACILITIES GAS COMPRESSOR STATION													
SCALE	SIZE	DRAWING NO.			SHEET NO.	REV.														
BUDGET REF: 003-073-9184							THE ORIGINAL AND ALL COPIES OF THIS DRAWING REMAINS WITH THE COPYRIGHTED FIRM OR THE PROPERTY OF N.I.S.O.C./ FIELDS													
DATE							REV. /													
SCALE							DESCRIPTION													
DRAWING BY							CHECKED BY													

[illegible]