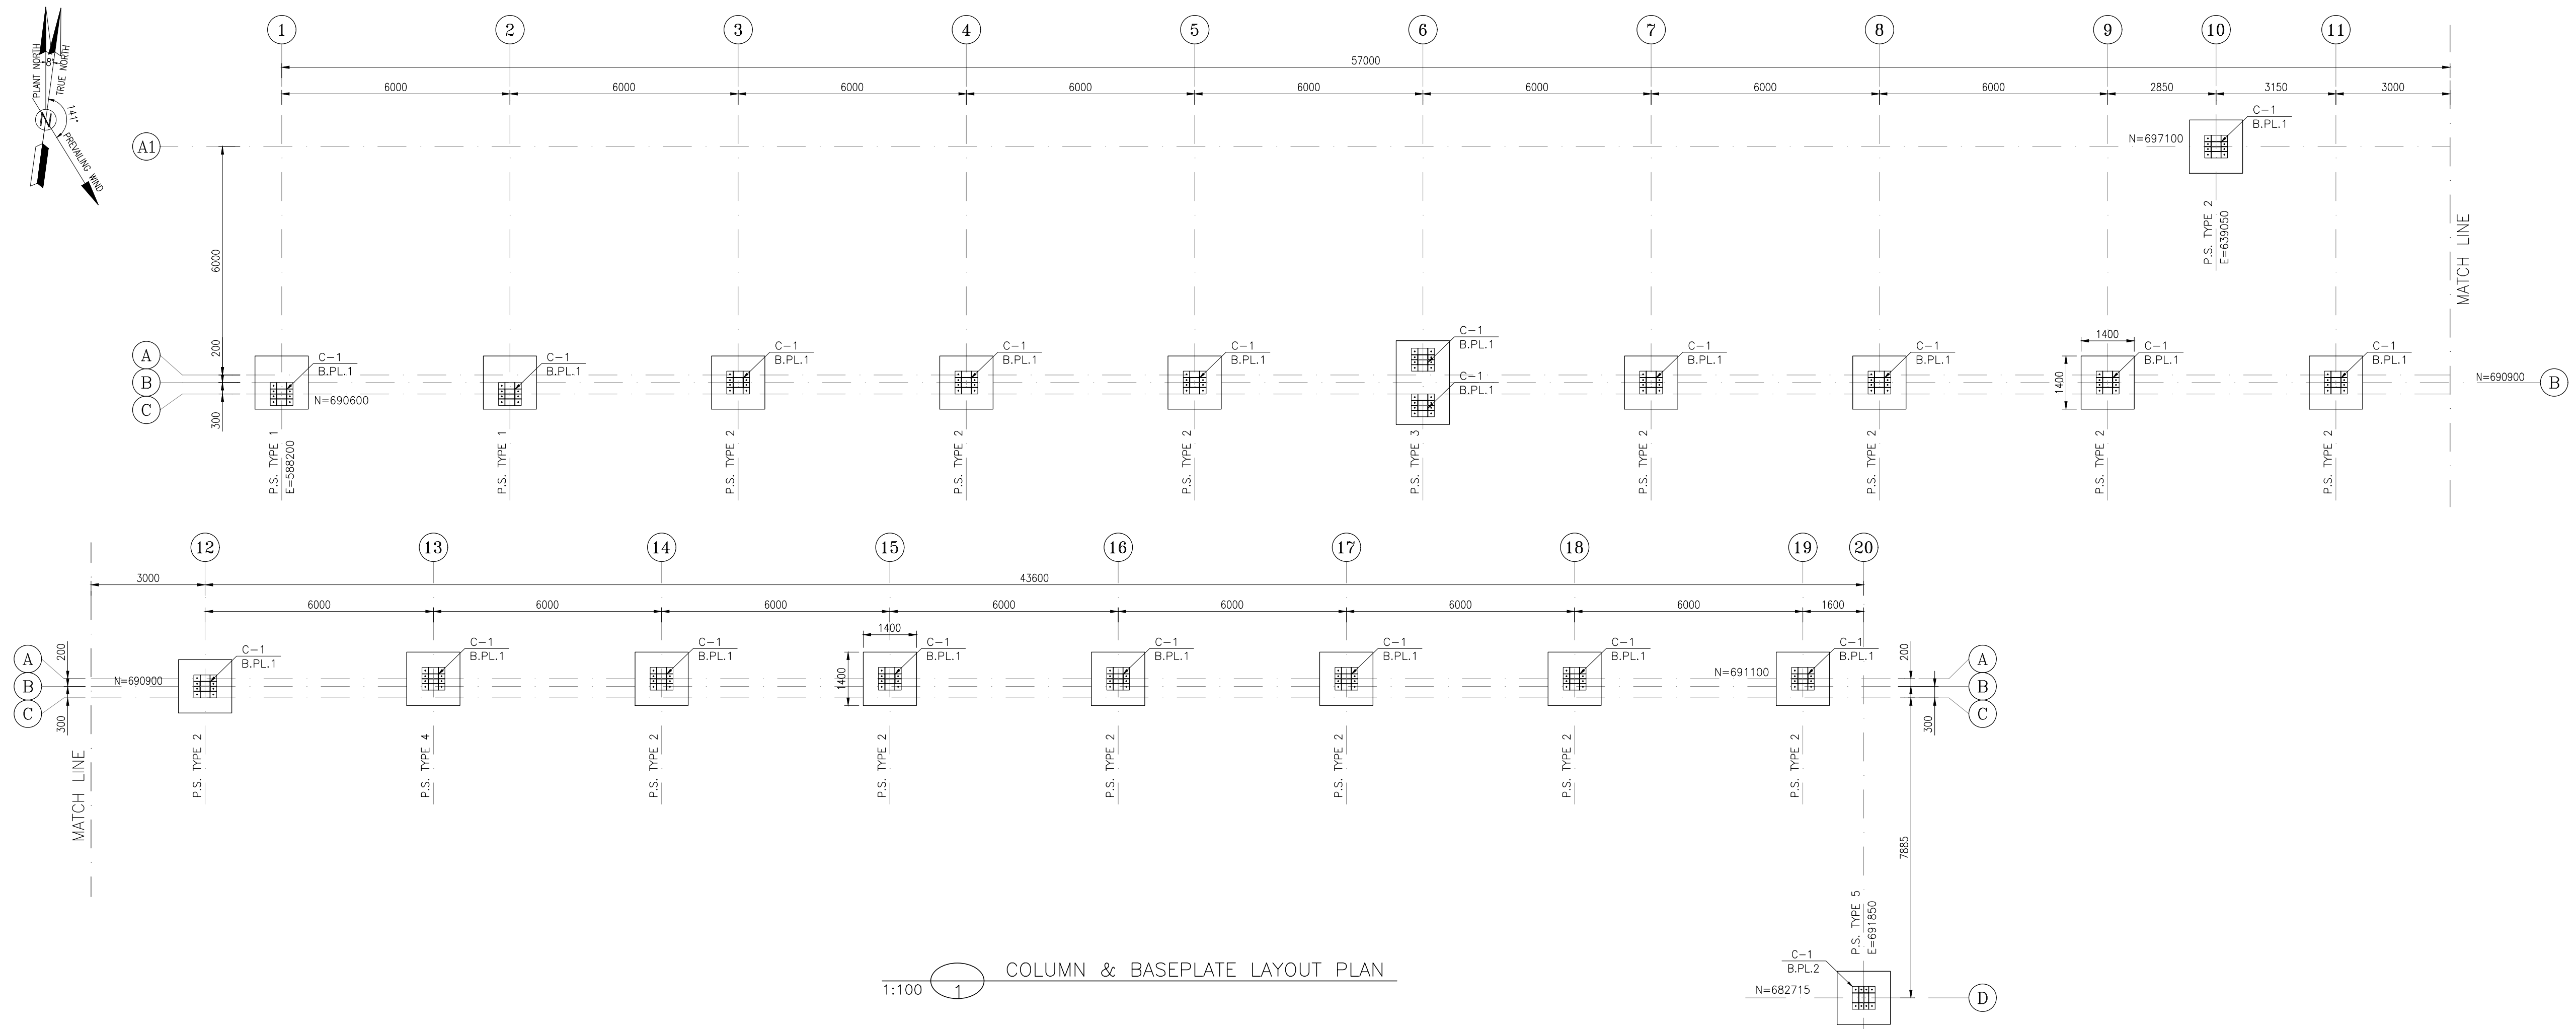
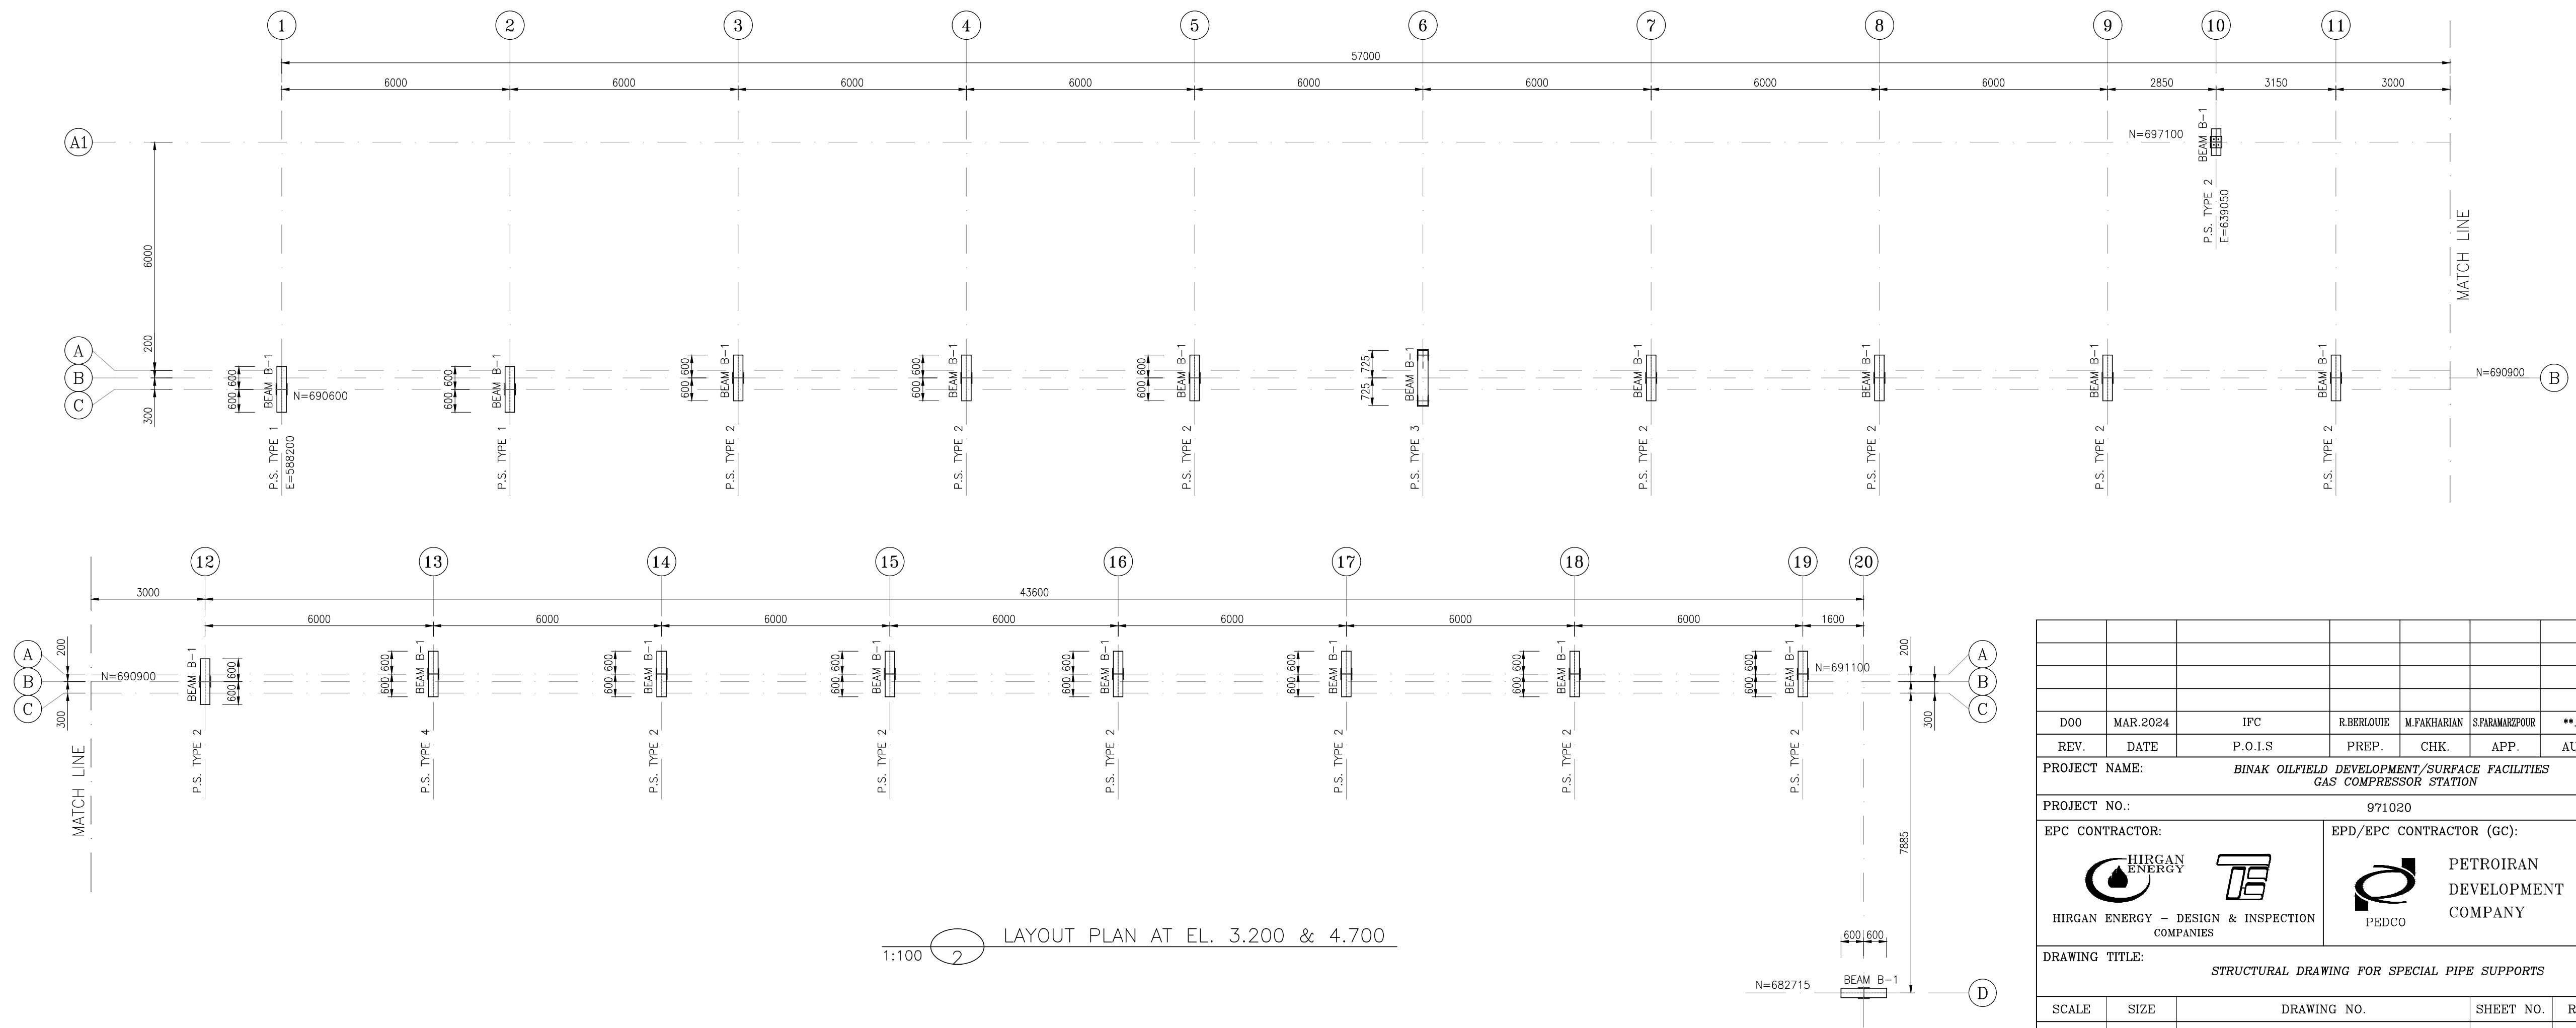




1:100 COLUMN & BASEPLATE LAYOUT PLAN



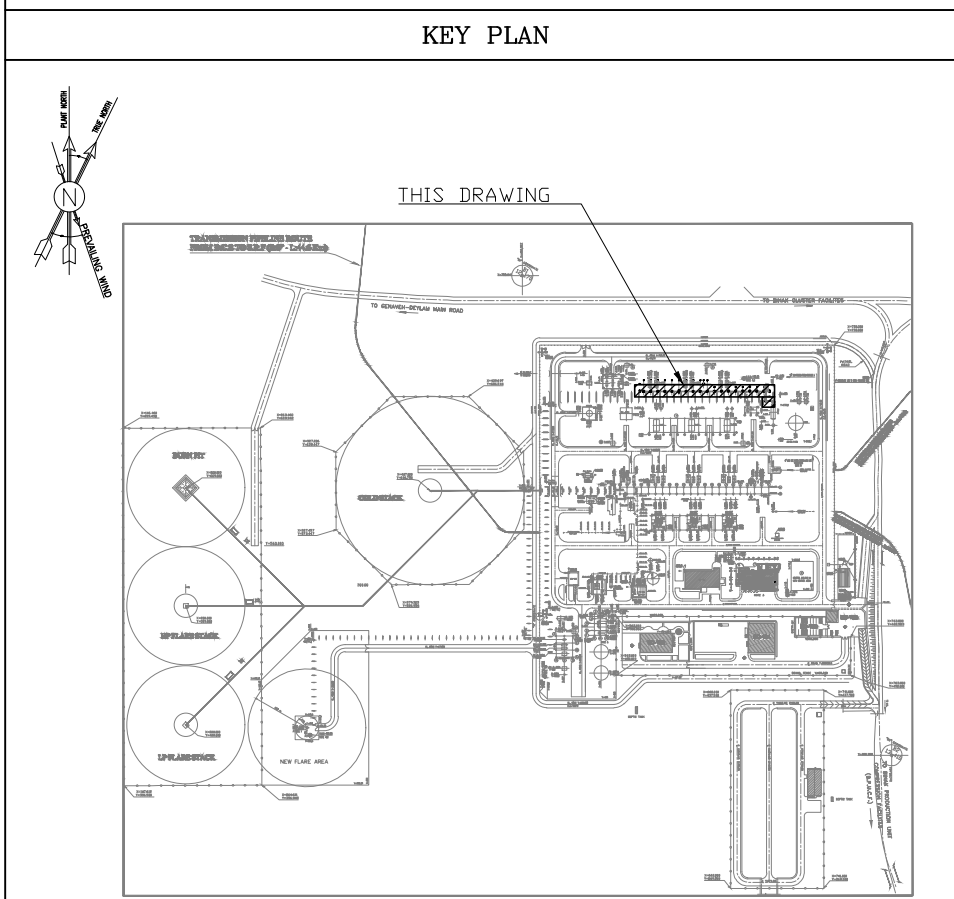
1:100 LAYOUT PLAN AT EL. 3.200 & 4.700

- NOTES**
- 1) ALL ELEVATIONS AND COORDINATES ARE IN "m" AND DIMENSIONS ARE IN "mm" UNLESS OTHERWISE NOTED.
 - 2) ALL DIMENSIONS AND ELEVATIONS SHALL BE CHECKED BY THE CONTRACTOR PRIOR TO CONSTRUCTION.
 - 3) STRUCTURAL STEEL SHAPE & PLATES SHALL CONFORM TO S235JR
 - 4) ALL BOLTS ARE HIGH STRENGTH BOLTS GRADE 8.8 WITH MINIMUM TENSILE STRENGTH OF $F_u=800$ MPa.
 - 5) ANCHOR BOLTS SHALL BE ASTM A307 GRADE C.
 - 6) ALL WELDING SHALL BE IN ACCORDANCE WITH THE LATEST EDITION OF STRUCTURAL WELDING CODE, AWS D1.1/D1.1M.
 - 7) TYPE OF WELDING ELECTRODE SHALL BE E70 AND IN ACCORDANCE WITH SPECIFICATION FOR STRUCTURAL STEEL FABRICATION AND ERECTION.
 - 8) FLANGES SHOULD BE CONTINUOUSLY WELDED TO THE WEB.

$\pm 0.00 = +11.20(F.G.L)MSL$

LEGEND	
	REINFORCED CONCRETE
	LEAN CONCRETE
	GROUND
F.G.L.	: FINISH GROUND LEVEL
T.O.G.	: TOP OF GROUT
T.O.F.	: TOP OF FOUNDATION
T.O.S.	: TOP OF STEEL
P.S.	: PIPE SUPPORT

REFERENCE DRAWING	DRG. No.
GENERAL NOTES - STEEL STRUCTURES	BK-GNRL-PEDCO-00-ST-DW-0012
STRUCTURAL DRAWING FOR SPECIAL PIPE SUPPORTS	BK-GCS-PEDCO-120-ST-DW-0050
GENERAL NOTES - REINFORCEMENT CONCRETE STRUCTURES	BK-GNRL-PEDCO-000-ST-DW-0012
SPECIFICATION FOR EARTH WORK	BK-GNRL-PEDCO-000-CV-SP-0004
UNIT PLOT PLAN DRAWING	BK-GCS-PEDCO-120-PI-PY-0001
SPECIAL PIPE SUPPORT DRAWINGS	BK-GCS-PEDCO-120-PI-DW-0009
SPECIFICATION FOR CONCRETE WORK	BK-GNRL-PEDCO-000-ST-SP-0001
SPECIFICATION FOR GROUTING	BK-GNRL-PEDCO-000-ST-SP-0004
STANDARD DRAWING FOR ANCHOR BOLTS	BK-GNRL-PEDCO-000-ST-DW-0002



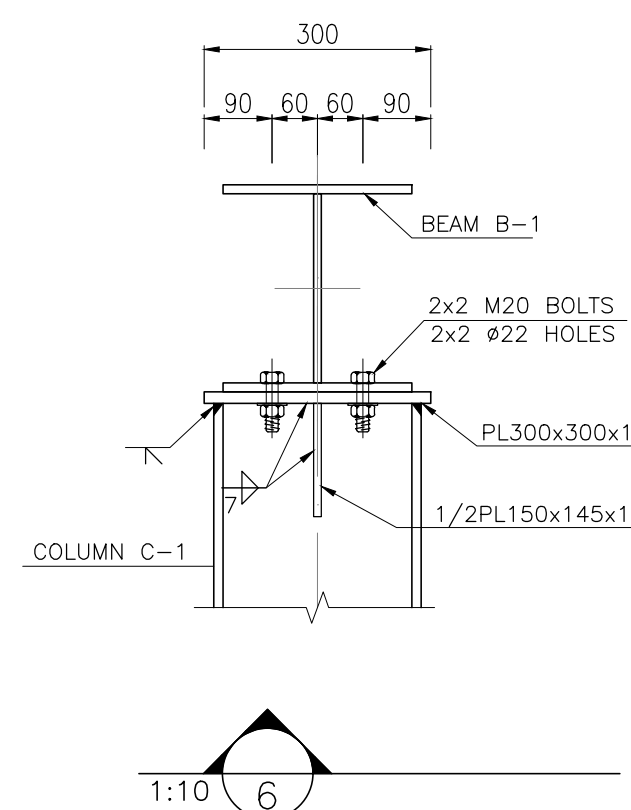
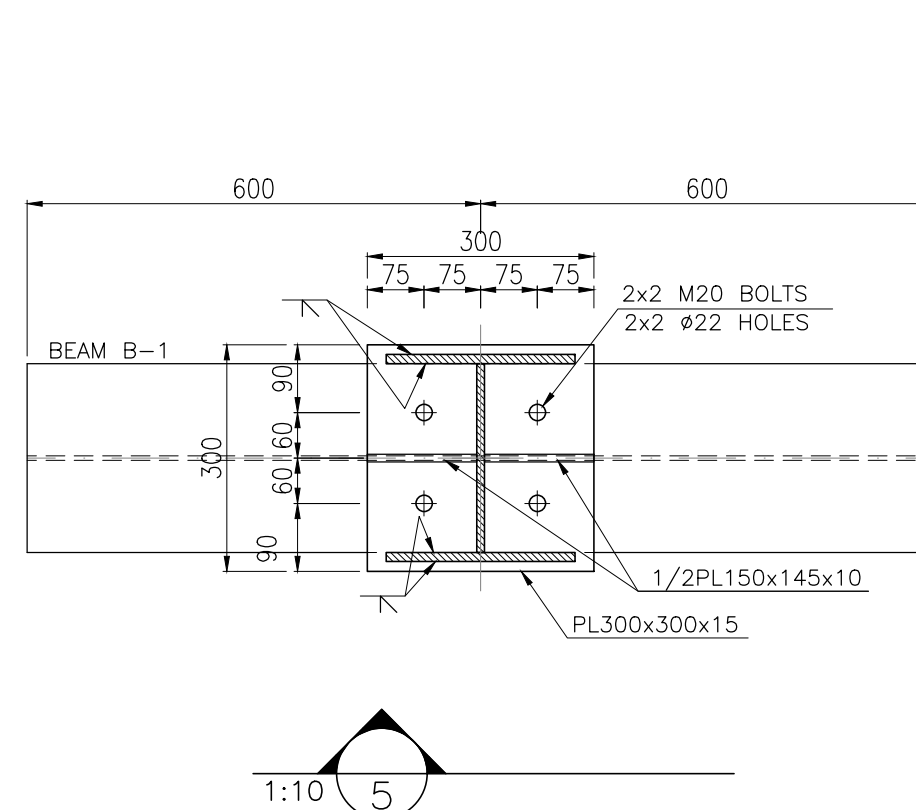
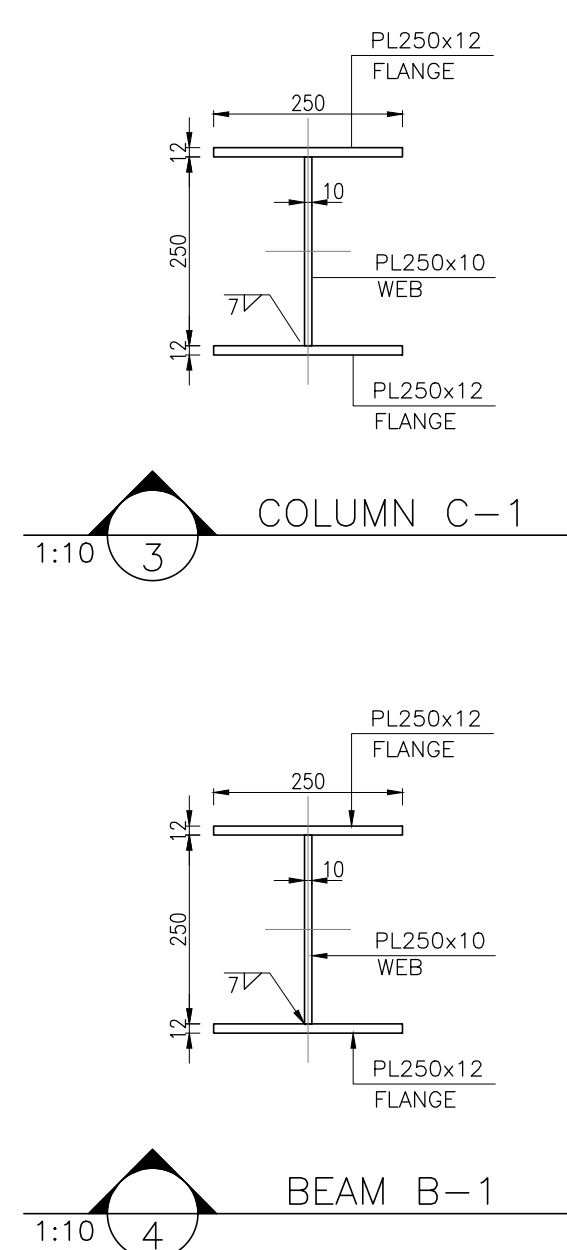
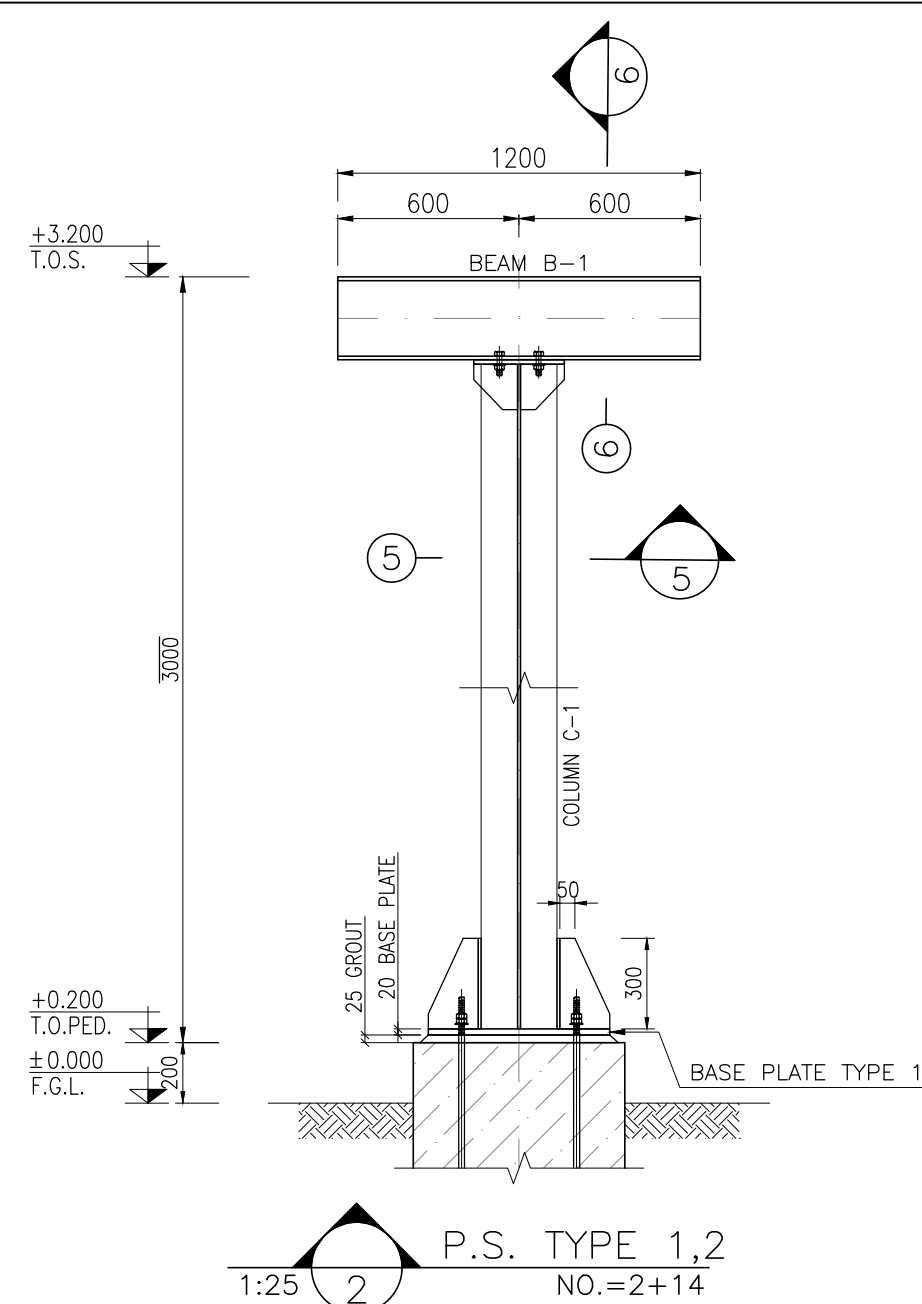
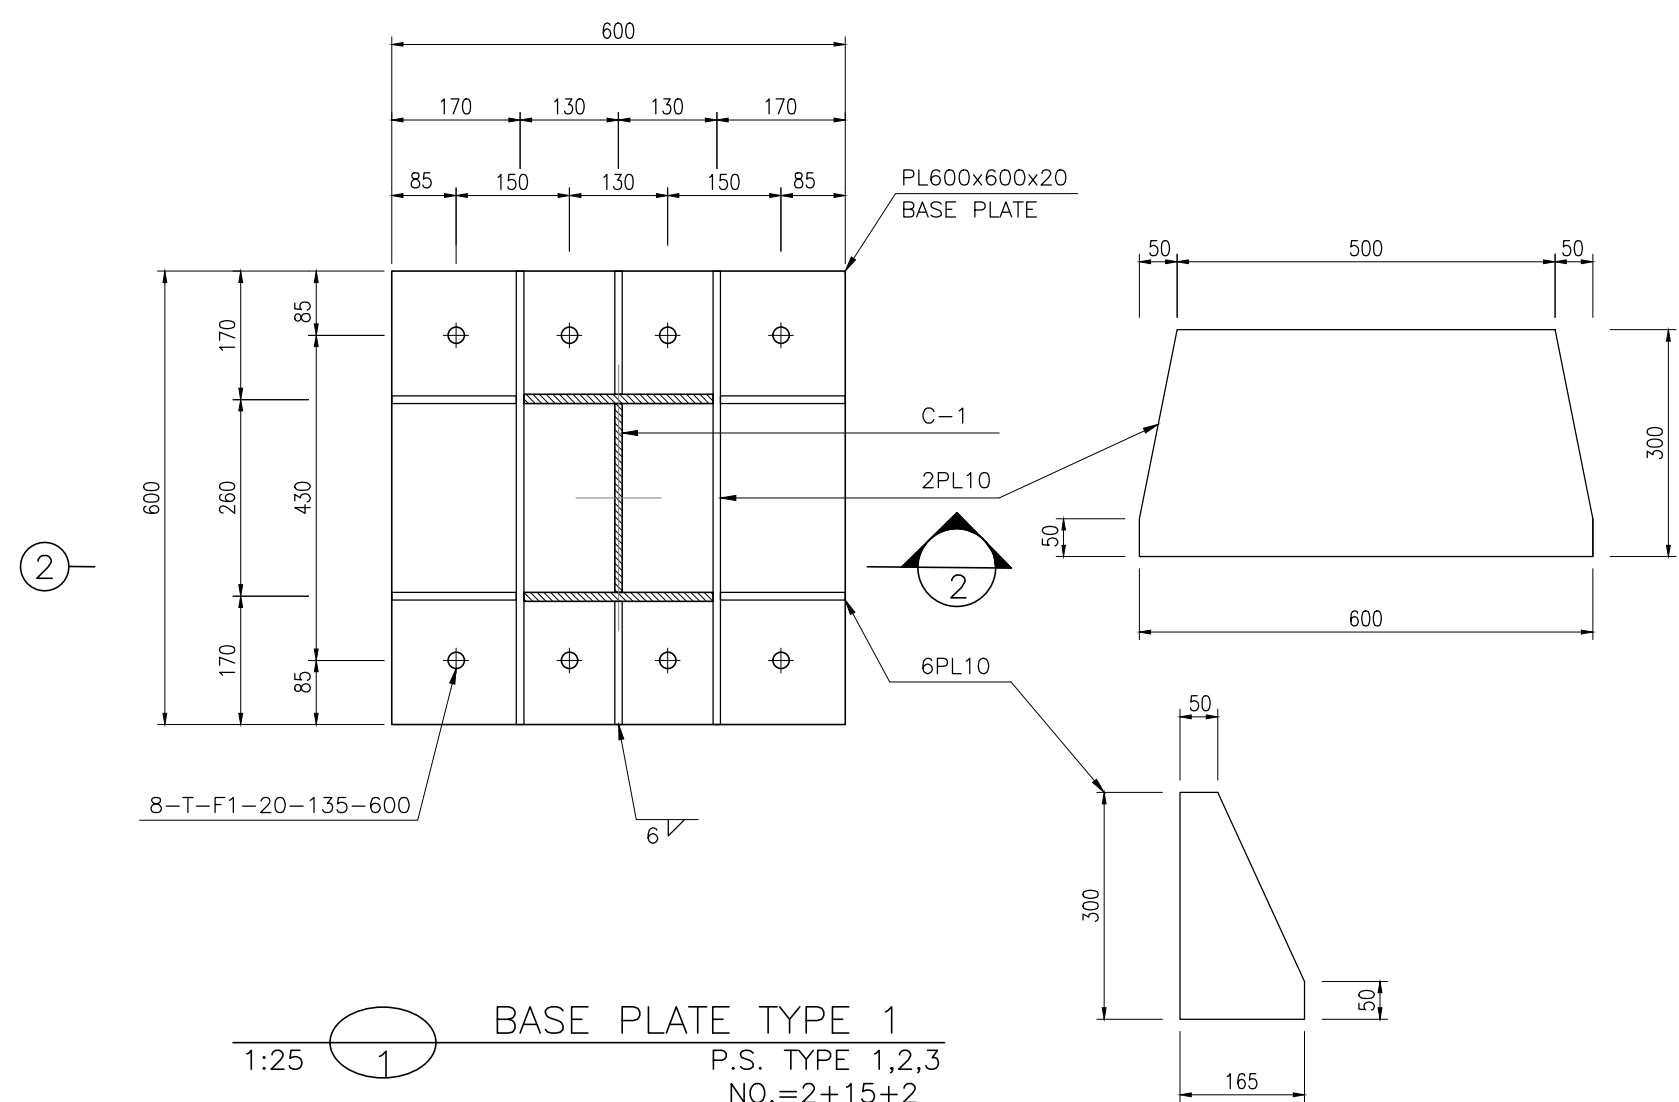
REV.	DESCRIPTION	BY	DATE	BY	DATE
D00	MAR.2024	IFC	R.BERLOUJE	M.FAKHARIAN	S.FARMAKHOUE
REV.	DATE	P.O.I.S	PREP.	CHK.	APP.
PROJECT NAME:	BINAK OILFIELD DEVELOPMENT/SURFACE FACILITIES GAS COMPRESSOR STATION				
PROJECT NO.:	971020				
EPC CONTRACTOR:	HIRGAN ENERGY - DESIGN & INSPECTION COMPANIES				
EPD/EPC CONTRACTOR (GC):	PETROIRAN DEVELOPMENT COMPANY				
DRAWING TITLE:	STRUCTURAL DRAWING FOR SPECIAL PIPE SUPPORTS				
SCALE	SIZE	DRAWING NO.	SHEET NO.	REV.	
AS SHOWN	A1	BK-GCS-PEDCO-120-ST-DW-0050	1 OF 2	D00	
BUDGET REF.	LOCATION	SIZE CLASS	SERIAL NO.	SHEET	REVISION
053-073-9184	F	4	M	709187	1

NO CONSTRUCTION PERMITTED UNLESS DRAWING APPROVED

APPROVED FOR CONSTRUCTION BY: DATE:

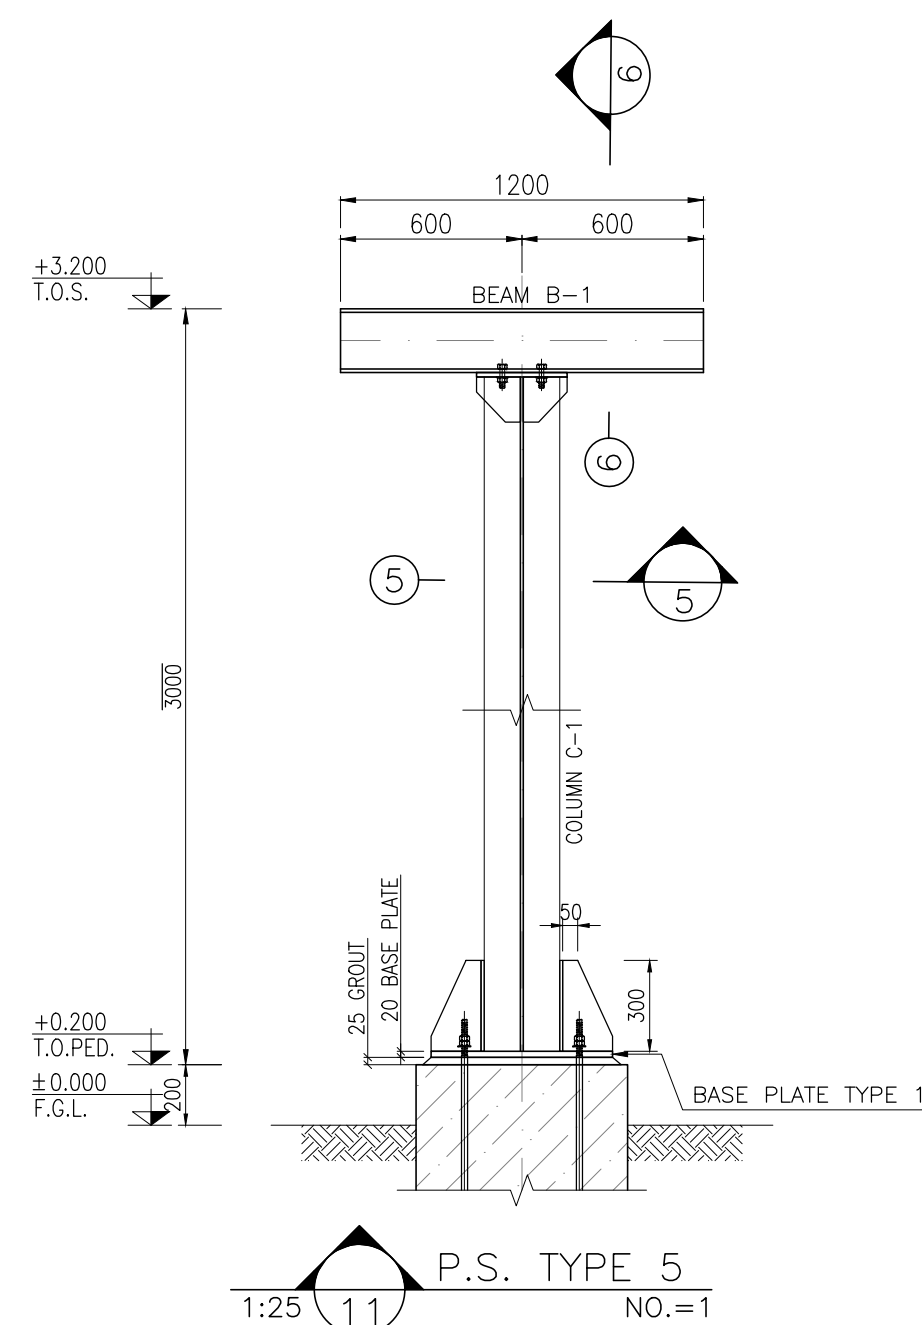
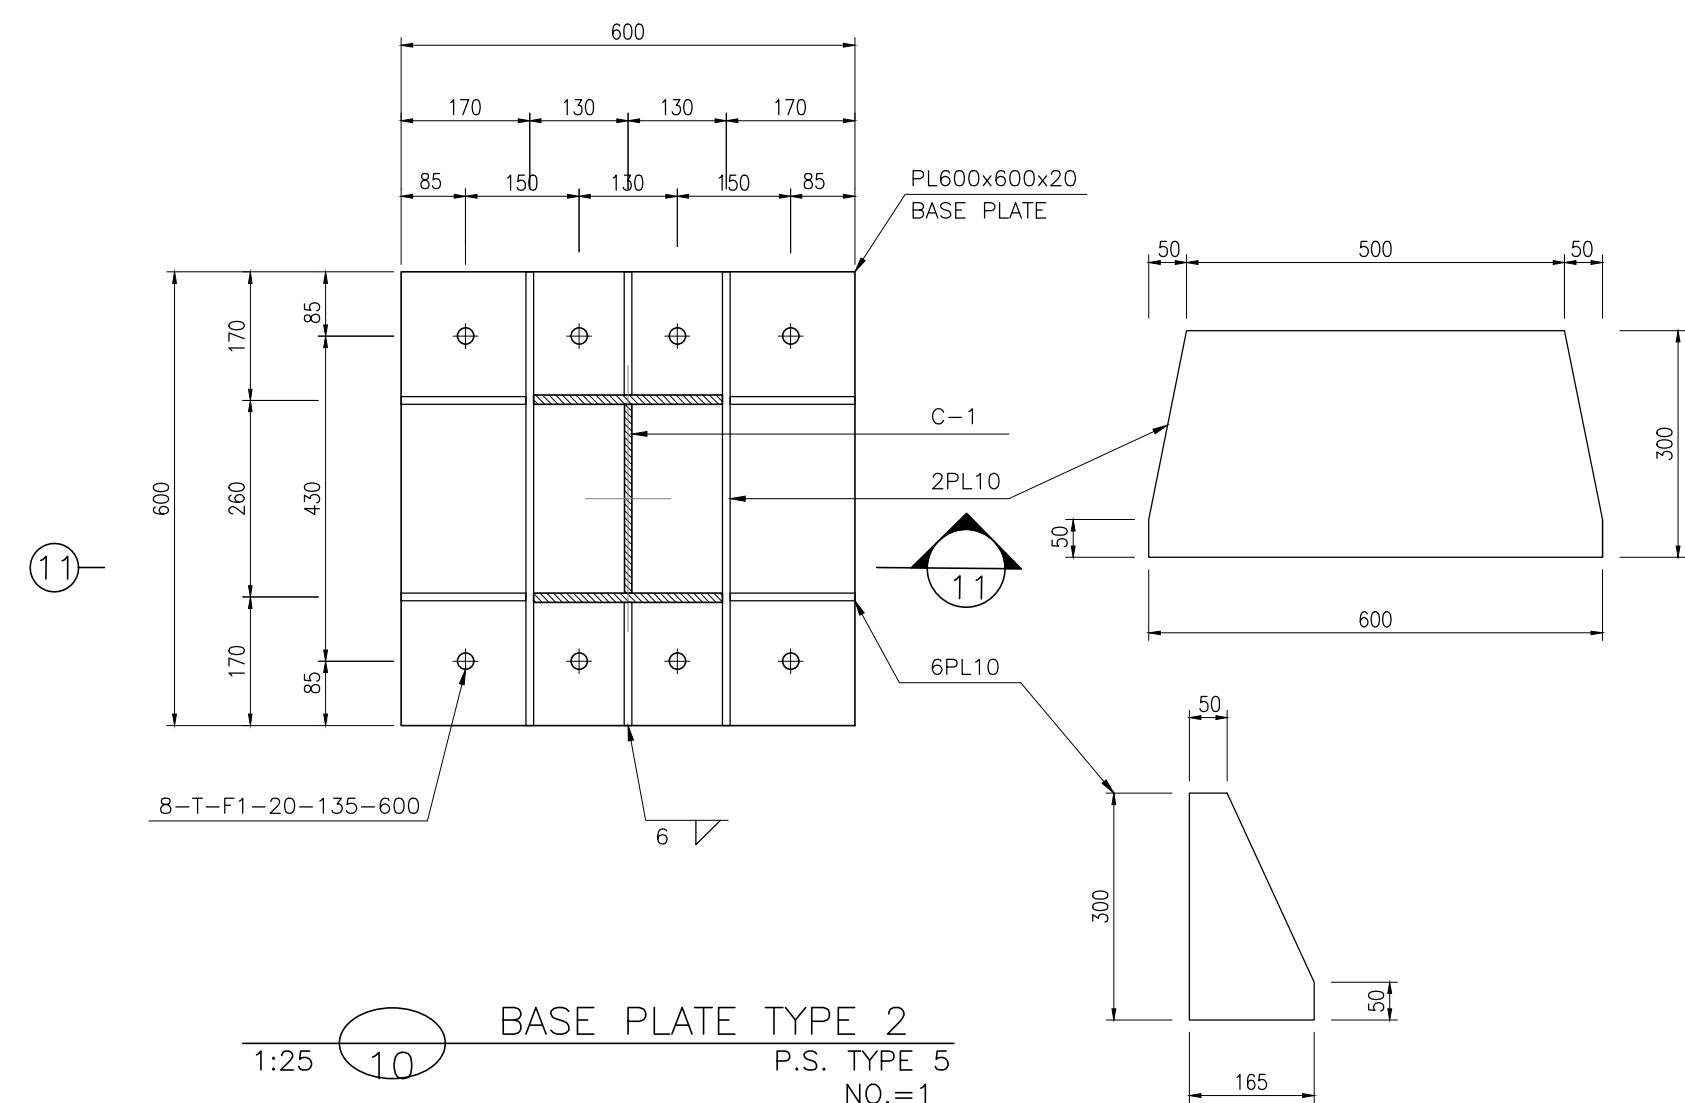
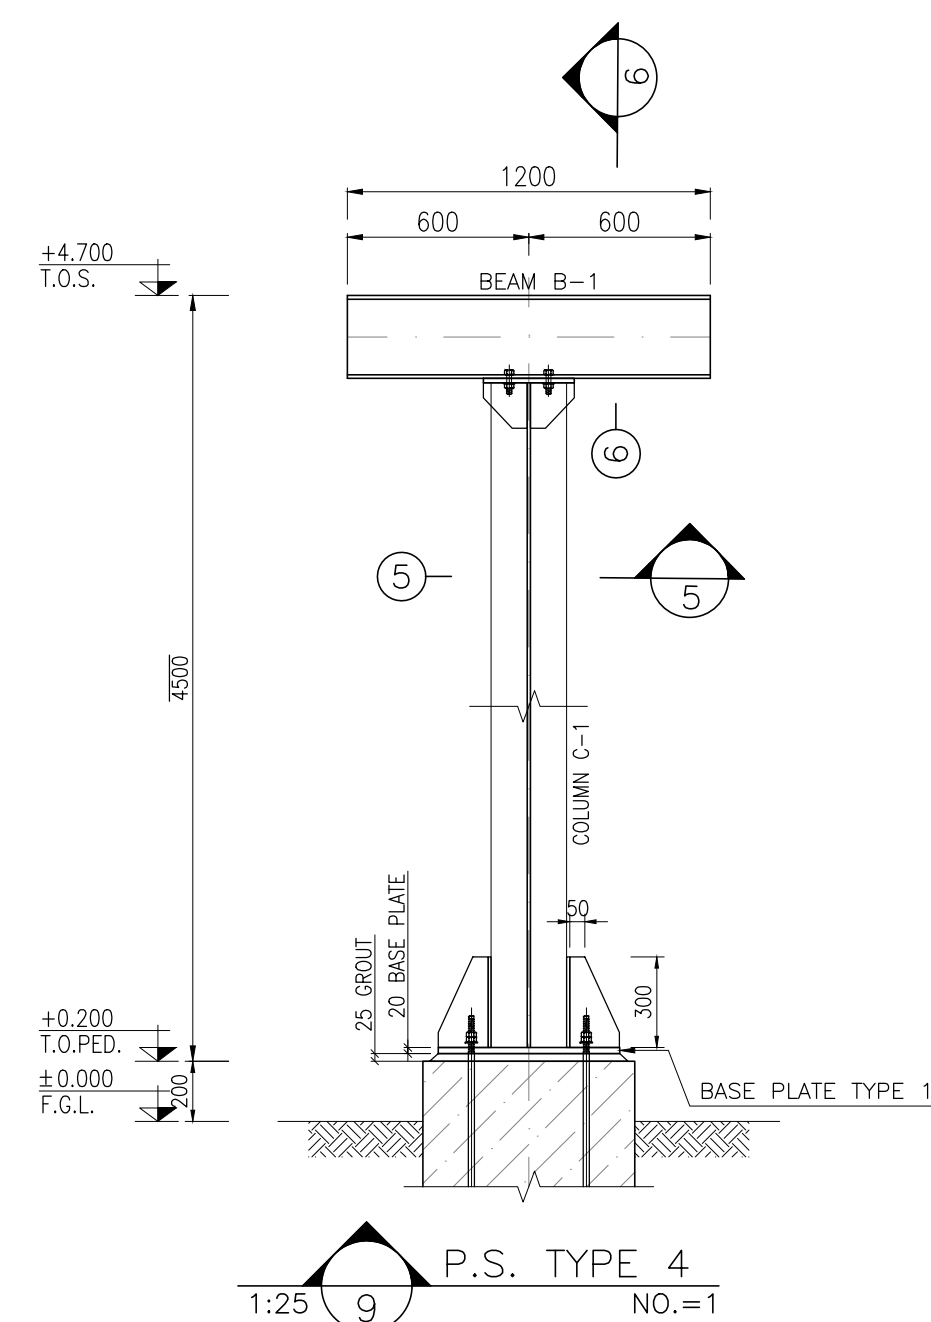
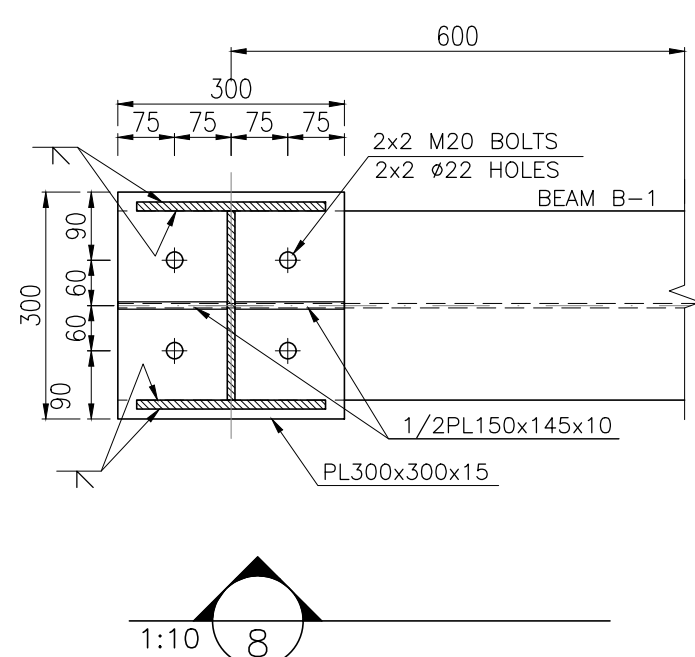
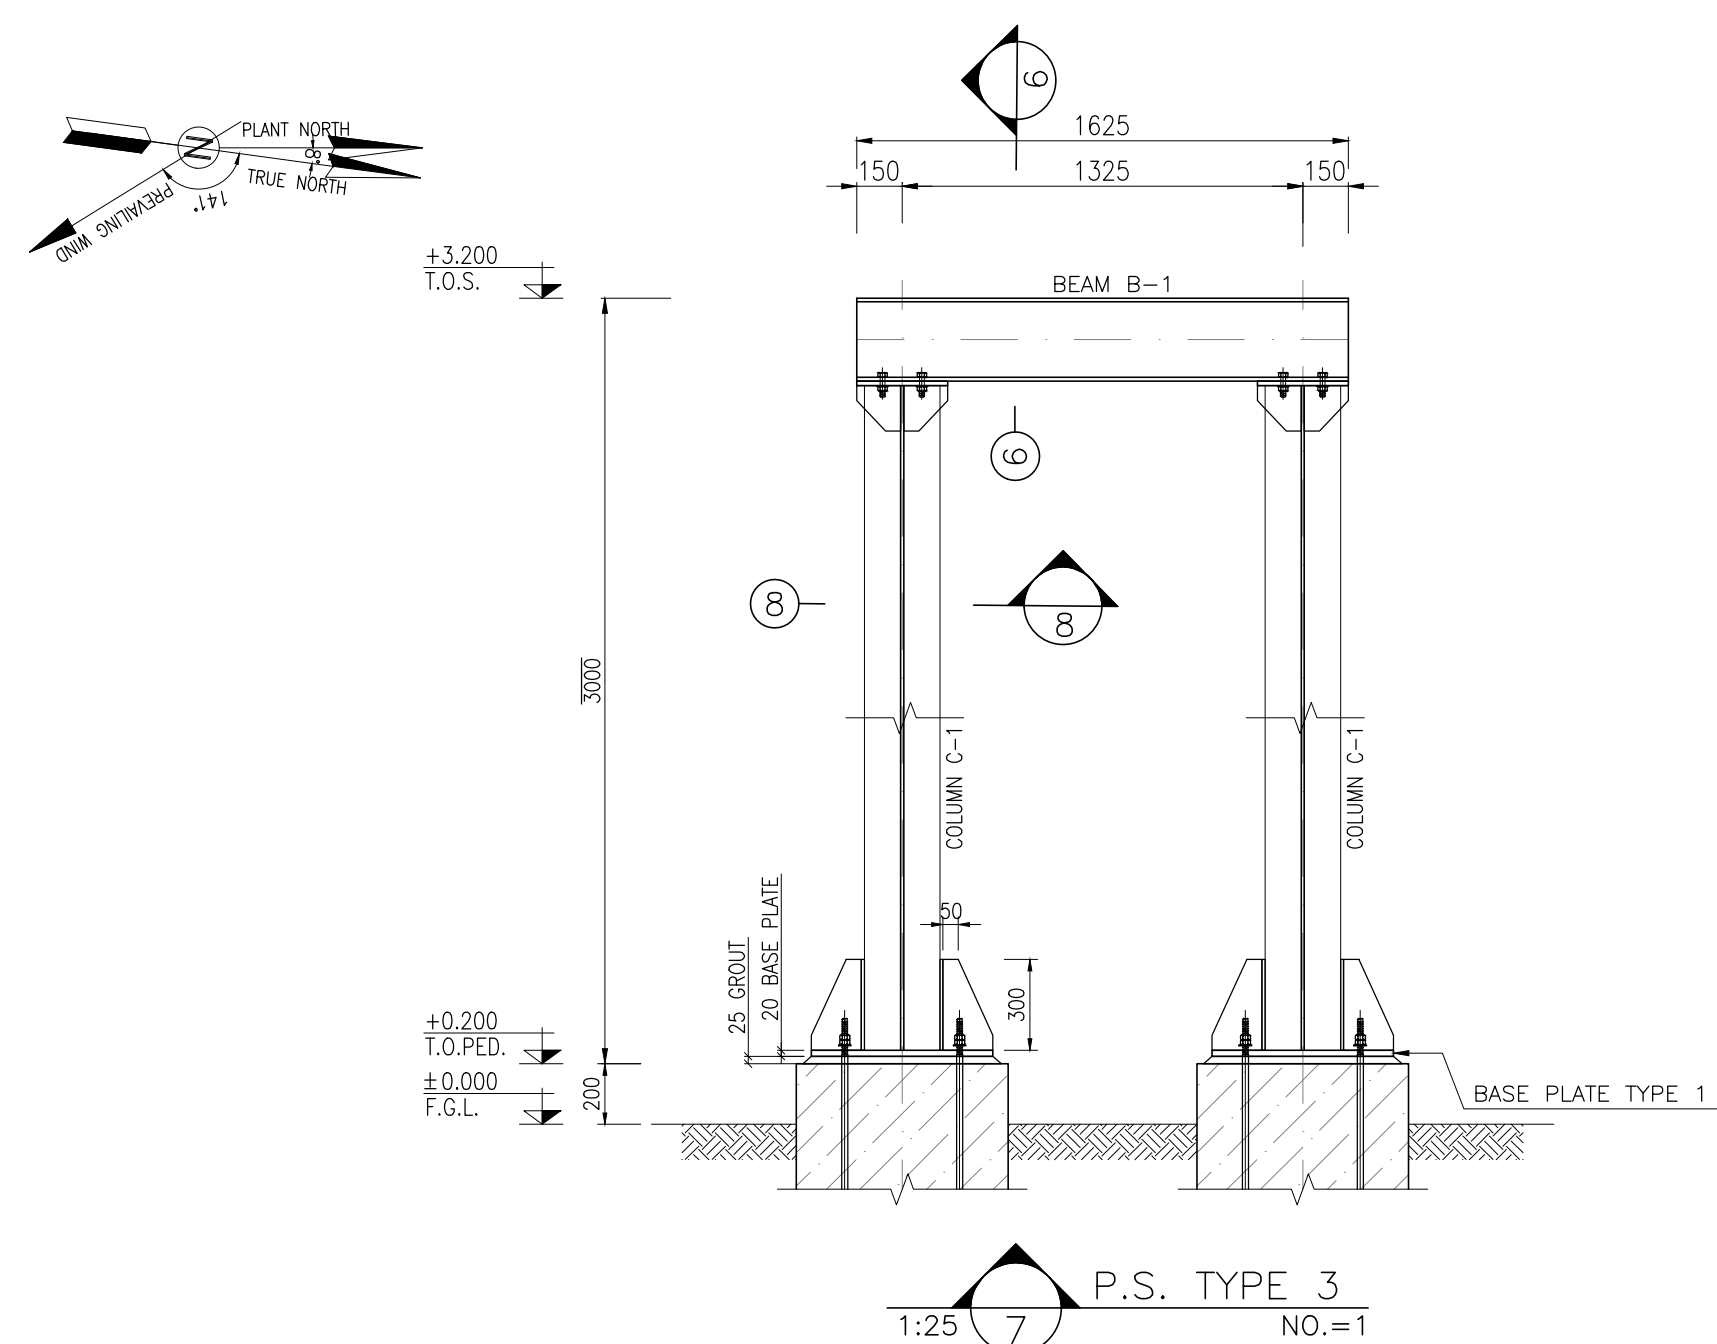
DATE SCALE DRAWING BY CHECKED BY PROJECT ENG.

DATE SCALE DRAWING BY CHECKED BY PROJECT ENG.


$$\pm 0.00 = +11.20(\text{F.G.L})\text{MSL}$$

	REINFORCED CONCRETE	F.G.L. : FINISH GROUND LEVEL
	LEAN CONCRETE	T.O.G. : TOP OF GROUT
	GROUND	T.O.F. : TOP OF FOUNDATION
		T.O.S. : TOP OF STEEL
		P.S. : PIPE SUPPORT

REFERENCE DRAWING	DRG. No.
GENERAL NOTES - STEEL STRUCTURES	BK-GNRL-PEDCO-00-ST-DW-0012
STRUCTURAL DRAWING FOR SPECIAL PIPE SUPPORTS	BK-GCS-PEDCO-120-ST-DW-0050
GENERAL NOTES - REINFORCEMENT CONCRETE STRUCTURES	BK-GNRL-PEDCO-000-ST-DW-0012
SPECIFICATION FOR EARTH WORK	BK-GNRL-PEDCO-000-CV-SP-0004
UNIT PLOT PLAN DRAWING	BK-GCS-PEDCO-120-PI-PY-0001
SPECIAL PIPE SUPPORT DRAWINGS	BK-GCS-PEDCO-120-PI-DW-0009
SPECIFICATION FOR CONCRETE WORK	BK-GNRL-PEDCO-000-ST-SP-0001
SPECIFICATION FOR GROUTING	BK-GNRL-PEDCO-000-ST-SP-0004
STANDARD DRAWING FOR ANCHOR BOLTS	BK-GNRL-PEDCO-000-ST-DW-0002

[illegible][illegible]