
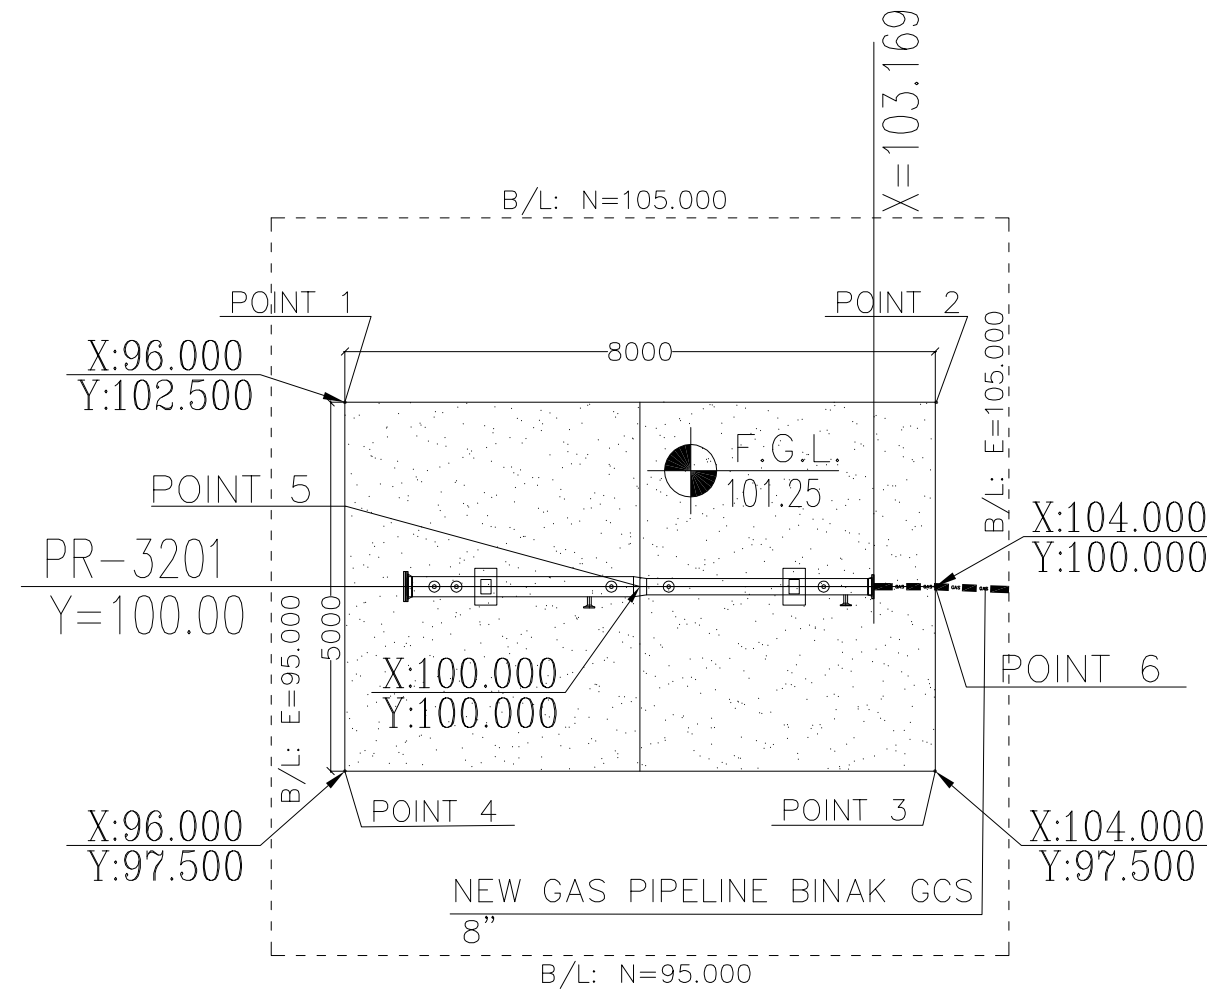
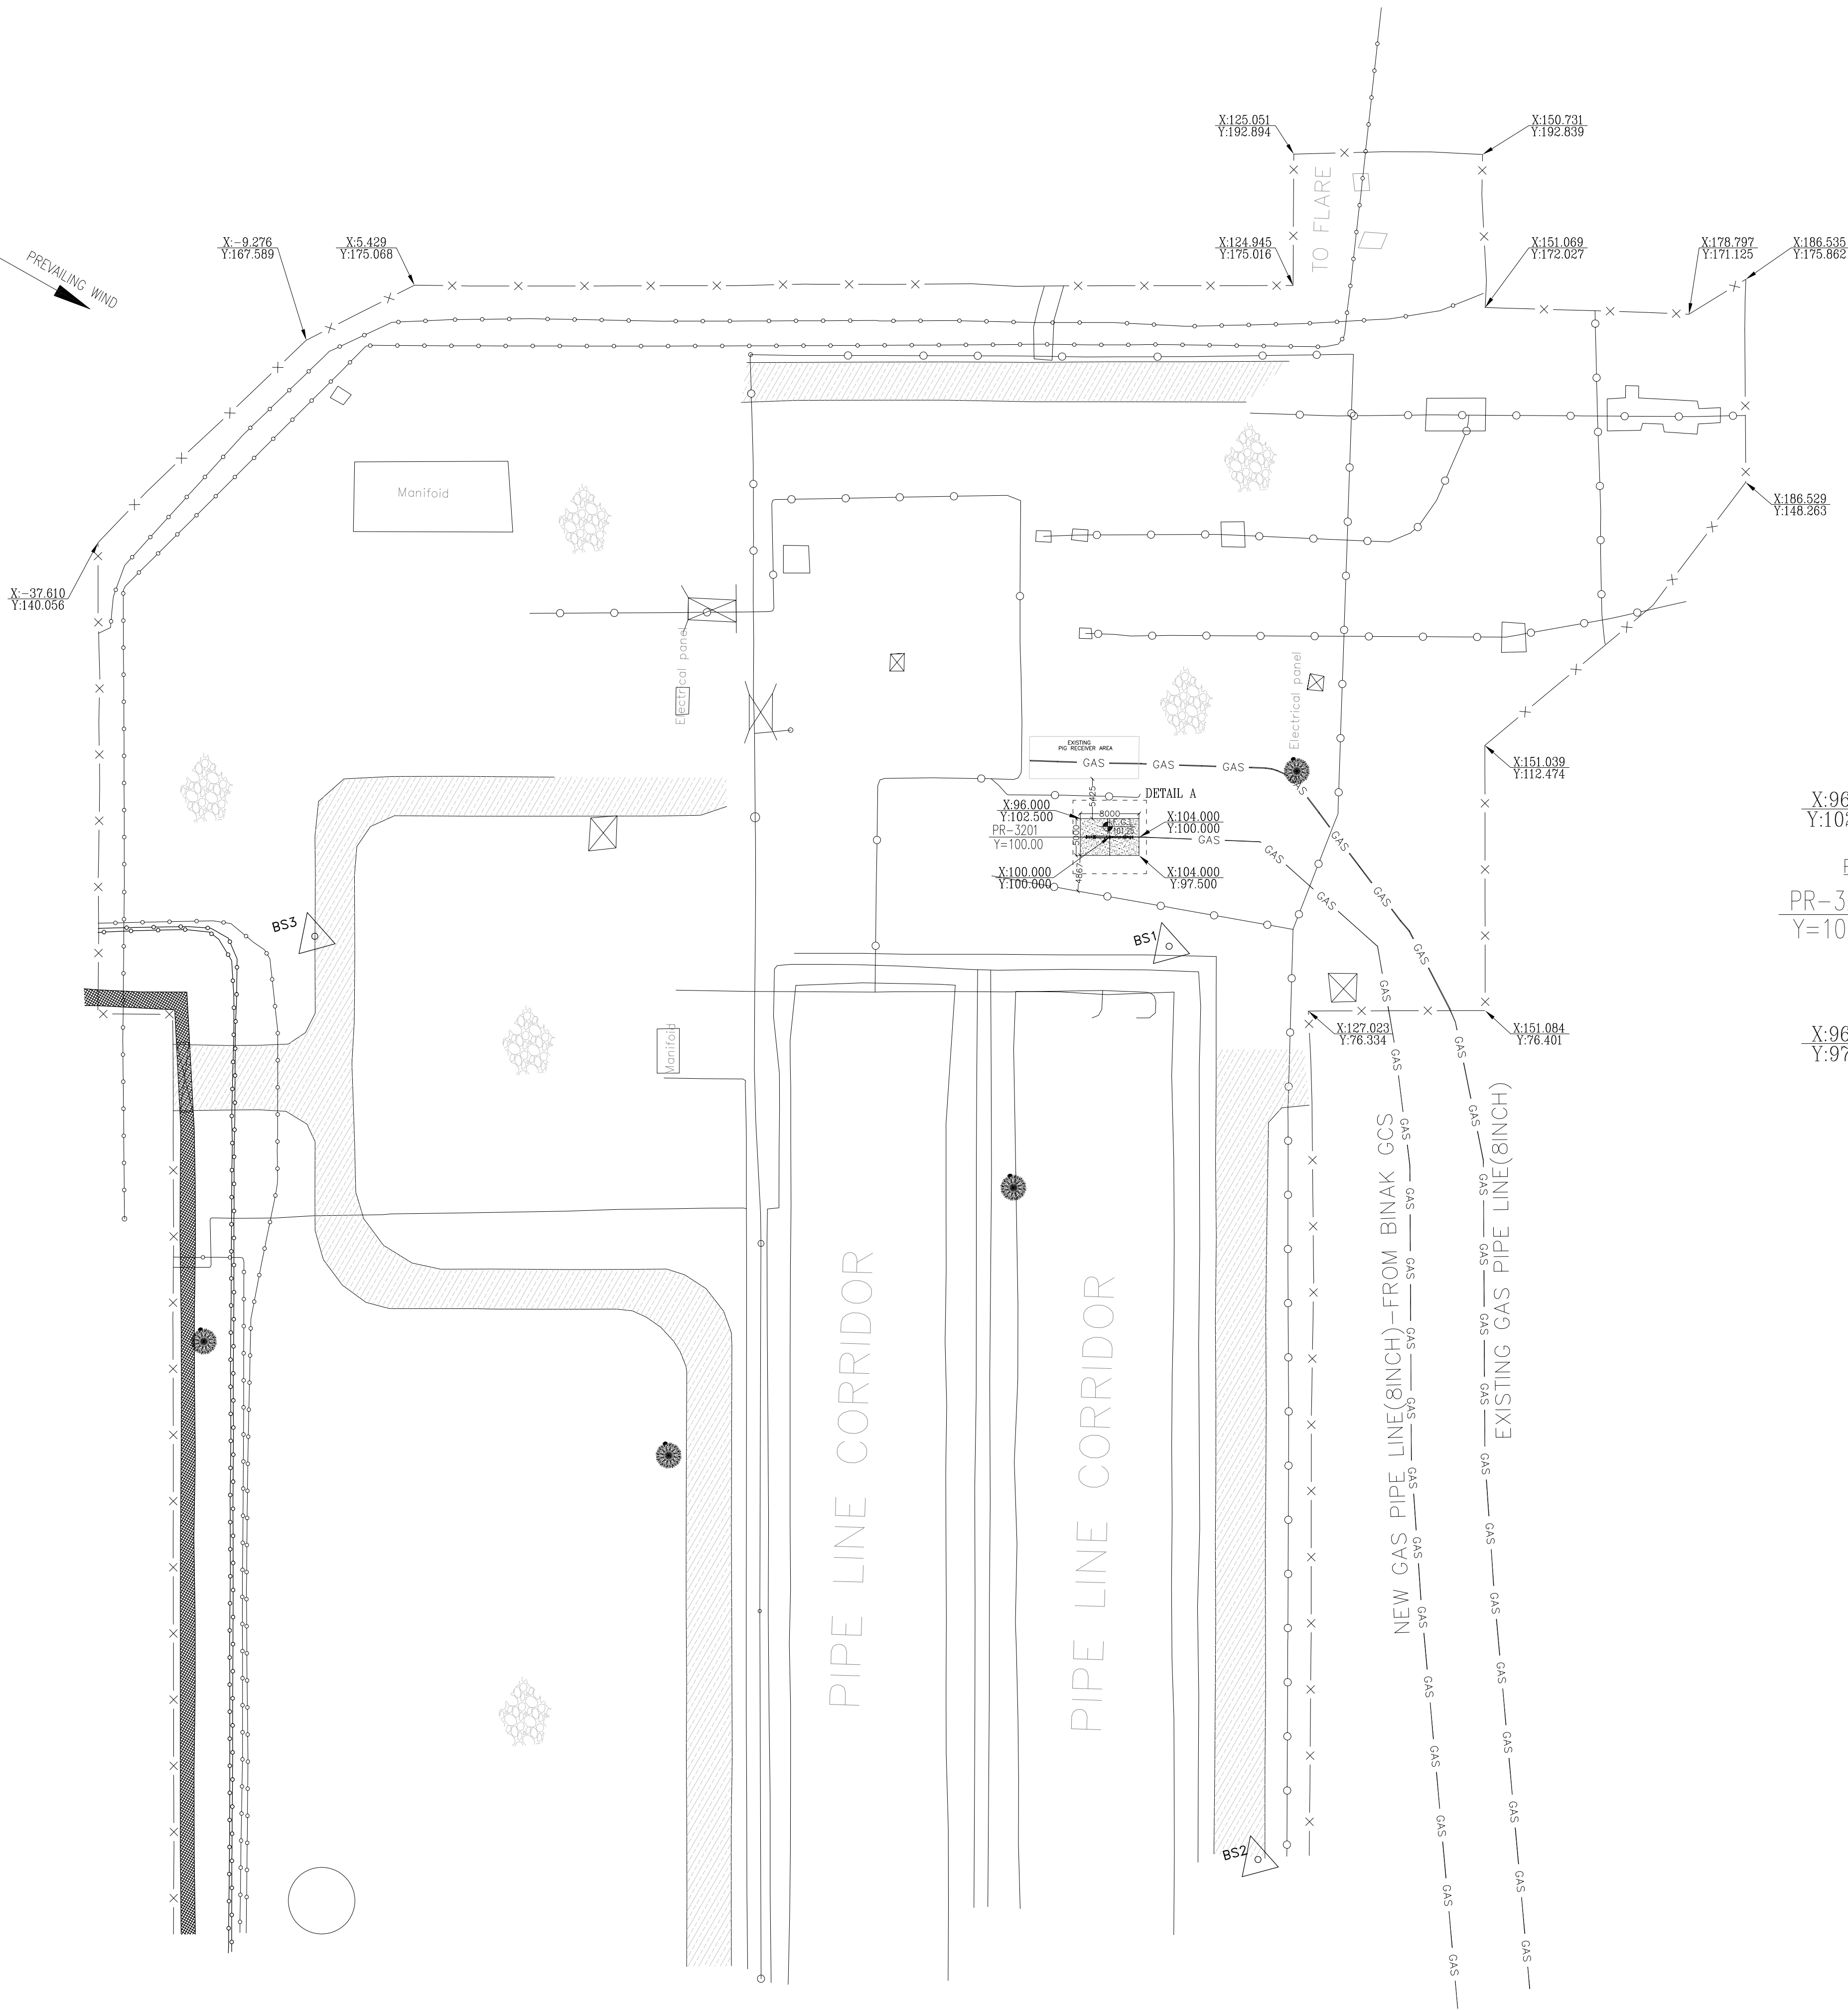


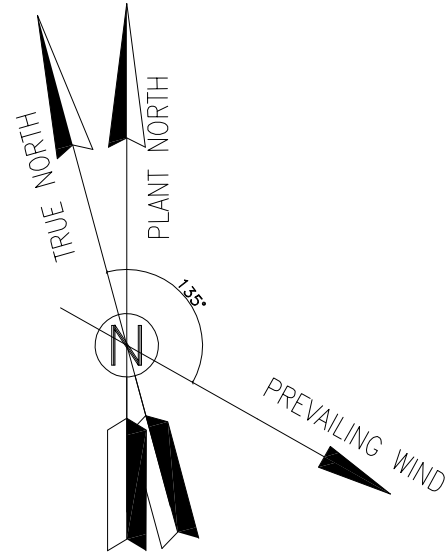

DEATAIL A

SC=1:100

TABLE 1 (CORNERS COORDINATES)–UTM ZONE39N		
POINT 1	E=438015.798	N=3331717.464
POINT 2	E=438023.517	N=3331715.360
POINT 3	E=438022.202	N=3331710.536
POINT 4	E=438014.483	N=3331712.640
POINT 5	E=438019.000	N=3331714.000
POINT 6	E=438022.859	N=3331712.948


DOI	APR.2024	IPC	M.NOORI	M.FAKHARIAN	S.Paramarzpour	***
DOO	JUNE.2022	IPC	F.MOSAYEBNEZAD	M.FAKHARIAN	M.MEHRSHAD	***
REV.	DATE	P.O.I.S	PREP.	CHK.	APP.	AUT.
PROJECT NAME: BINAK OILFIELD DEVELOPMENT/SURFACE FACILITIES GAS & GAS-CONDENSATE PIPELINES						
PROJECT NO.: 971020						
EPC CONTRACTOR:			EPD/EPC CONTRACTOR (GC):			
 HIRGAN ENERGY – DESIGN & INSPECTION COMPANIES			 PETROIRAN DEVELOPMENT COMPANY			
DRAWING TITLE: Unit Plot Plan For Pig Receiver Area (In Siahmakan G.I. Station)						
SCALE	SIZE	DRAWING NO.			SHEET NO.	REV.
AS SHOWN	A1	BK-PPL-PEDCO-320-PI-PY-0001			1 OF 1	DOI

LOCAL		UTM	
X=100.000	Y=100.000	E=438019.000	N=3331714.000

H.P.G AND H.P.P. ELEVATION +100.00 CORRESPOND TO +86.00 M.S.L.
4- TIE-IN POINT LOCATION WILL BE FINALIZED AT SITE LATER.

LEGEND	
— x — x —	FENCE
— o — o —	PIPE LINE(A/G)
— GAS — GAS —	UNDERGROUND GAS PIPELINE
— — — —	EQUIPMENTS CENTER LINE
— — — —	AREA LIMIT
H.P.P.	HIGH POINT OF PAVING
H.P.G.	HIGH POINT OF GRAVEL
— — — —	REVISION CLOUD

REFERENCE DRAWING	DRG. No.
Civil Layout For Pig Receiver Area (In Siahmakan G.I. Station)	BK-PPL-PEDCO-320-CV-PY-0001
PAID – GAS PIPELINE (TO SIAHMAKAN G.I. STATION)	BK-PPL-PEDCO-320-PR-PI-0001
Site Visit Report (Civil Work) – 8" & 4" Pipelines	BK-PPL-PEDCO-320-CV-RT-0001

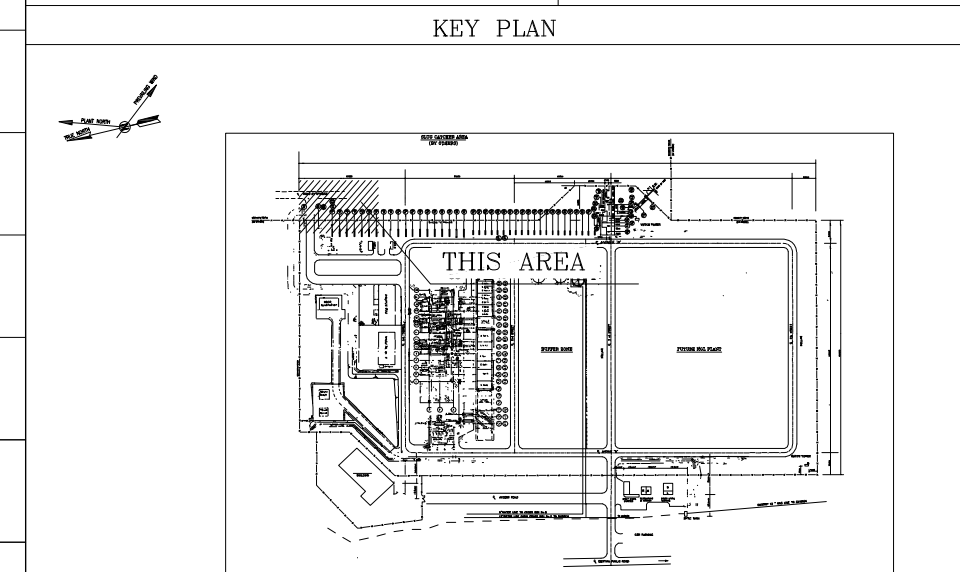

***	*****	** **	***.***	**	***.***
REV.	DESCRIPTION	BY	DATE	BY	DATE
		CHECKED		REV.	APPR.
اصل و کلیه نسخ این نقشه و حق اقتباس متعلق به شرکت ملی مناطق نفت خیز جنوب می باشد.					
THE ORIGINAL AND ALL COPIES OF THIS DRAWING TOGETHER WITH THE COPYRIGHT THEREIN ARE THE SOLE PROPERTY OF N.I.S.O.C./ FIELDS					
BINAK OILFIELD DEVELOPMENT SURFACE FACILITIES GAS & GAS-CONDENSATE PIPELINES					
DATE	SCALE	DRAWING BY	CHECKED BY	PROJECT ENG.	
NO CONSTRUCTION PERMITTED UNLESS DRAWING APPROVED					
APPROVED FOR CONSTRUCTION		BY:	DATE:		
BUDGET REF.	LOCATION	SIZE	CLASS	SERIAL NO.	SHEET REVISION
053-073-9184	F	5	A	708543	1 OF 1 DOI

PIG RECEIVER OVERALL PLAN

SC=1:500

TAG NO.	EQUIPMENT LIST
PR-3201	GAS PIPELINE PIG RECEIVER
-	-