

PARS TABLEAU SANAT

BINAK OILFIELD DEVELOPMENT



11 KV SWITCHGEAR (DNF4)

GENERAL ARRANGEMENT

			EPC CONTRACTOR:			EPD/EPC CONTRACTOR (GC):			MANUFACTURE:		PROJECT :		TITLE :		SCALE: NTS	
											BINAK OILFIELD DEVELOPMENT		11 KV SWITCHGEAR (DNF4) COVERING PAGE		UNIT:	
0			ISSUED FOR APPROVAL			A.P. E.GH. A.SH			PROJECT NO. :		CONTACT NO. :		MANUFACTURE NUMBER :		SHEET: 1	
REV			DATE			DESCRIPTION			BY		CHK		APR.		TOTAL SHEET: 8	
1			2			3			4		5		6		7	

LIST OF DOCUMENT

SH	DRAWING DESCRIPTION	REV
1	COVERING PAGE	0
2	LIST OF DOCUMENT	0
3	OUTGOING GENERAL VIEW	0
4	OUTGOING GENERAL VIEW	0
5	ABOVE VIEW & OPENING	0
6	ABOVE VIEW & OPENING	0
7	FRONT VIEW	0
8	FRONT VIEW	0
9		
10		
11		
12		
13		




						EPC CONTRACTOR:	EPD/EPC CONTRACTOR (GC):	MANUFACTURE:	PROJECT :	TITLE :	SCALE:
									BINAK OILFIELD DEVELOPMENT	11 KV SWITCHGEAR (DNF4) LIST OF DOCUMENT	NTS
						HIRGAN ENERGY - DESIGN & INSPECTION COMPANIES				PROJECT NO. :	UNIT:
										CONTACT NO. :	SHEET: 2
										MANUFACTURE NUMBER :	TOTAL SHEET: 8
REV	DATE	DESCRIPTION	BY	CHK	APR.						
0	03.04.14	ISSUED FOR APPROVAL	A.P	E.GH	A.SH						

FEEDER TYPE: OUTGOING

<< FRONT VIEW >>

<< SIDE VIEW >>

<< ABOVE VIEW & OPENING >>

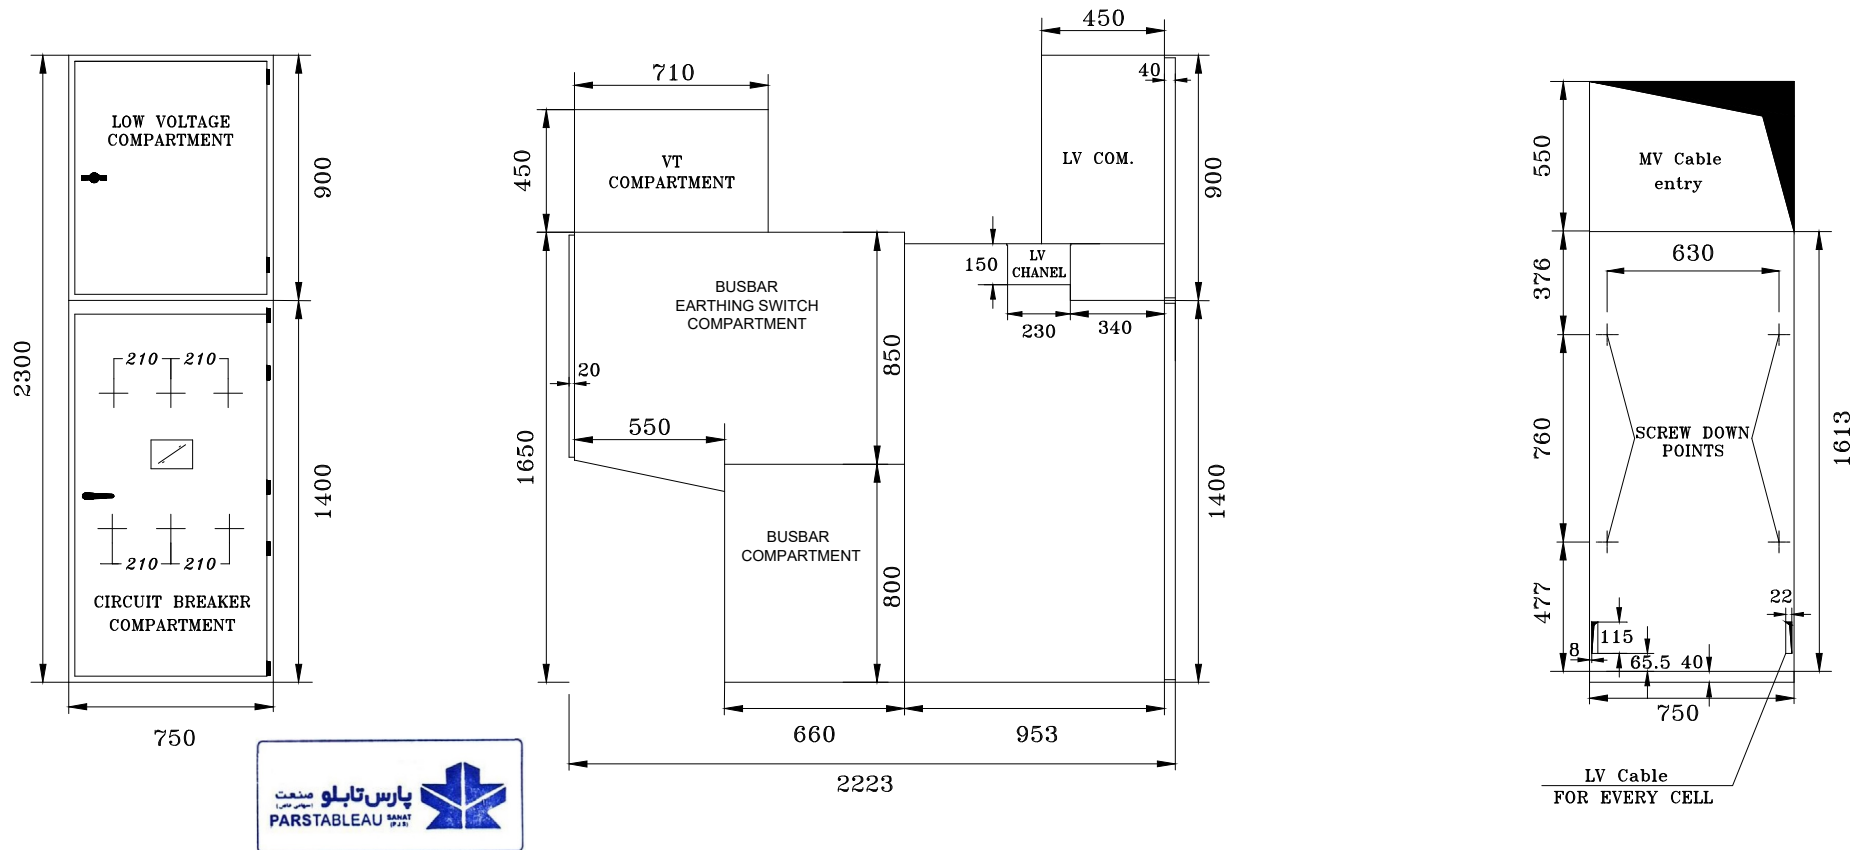

EPC CONTRACTOR:



HIRGAN ENERGY - DESIGN & INSPECTION COMPANIES

EPD/EPC CONTRACTOR (GC):



PETROIRAN DEVELOPMENT COMPANY

MANUFACTURE:



PARSTABLEAU (پارس تابلو صنعت)

PROJECT :

BINAK OILFIELD DEVELOPMENT

TITLE : 11 KV SWITCHGEAR (DNF4) OUTGOING GENERAL VIEW

PROJECT NO :

CONTACT NO :

MANUFACTURE NUMBER :

SCALE: NTS

UNIT:

SHEET: 3

TOTAL SHEET: 8



REV	DATE	DESCRIPTION	BY	CHK	APR.
0	03.04.14	ISSUED FOR APPROVAL	A.P	E.GH	A.SH

FEEDER TYPE: OUTGOING

<< FRONT VIEW >>

<< SIDE VIEW >>

<< ABOVE VIEW & OPENING >>

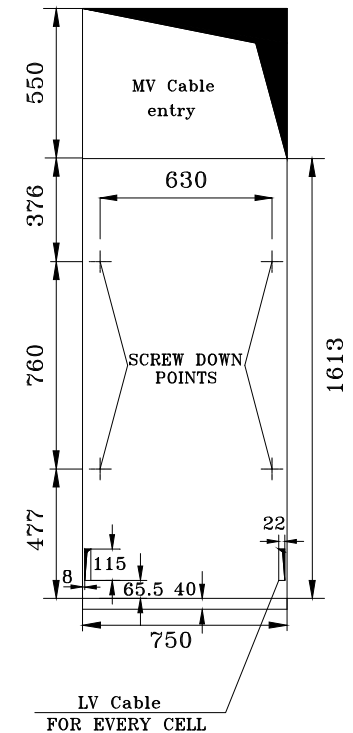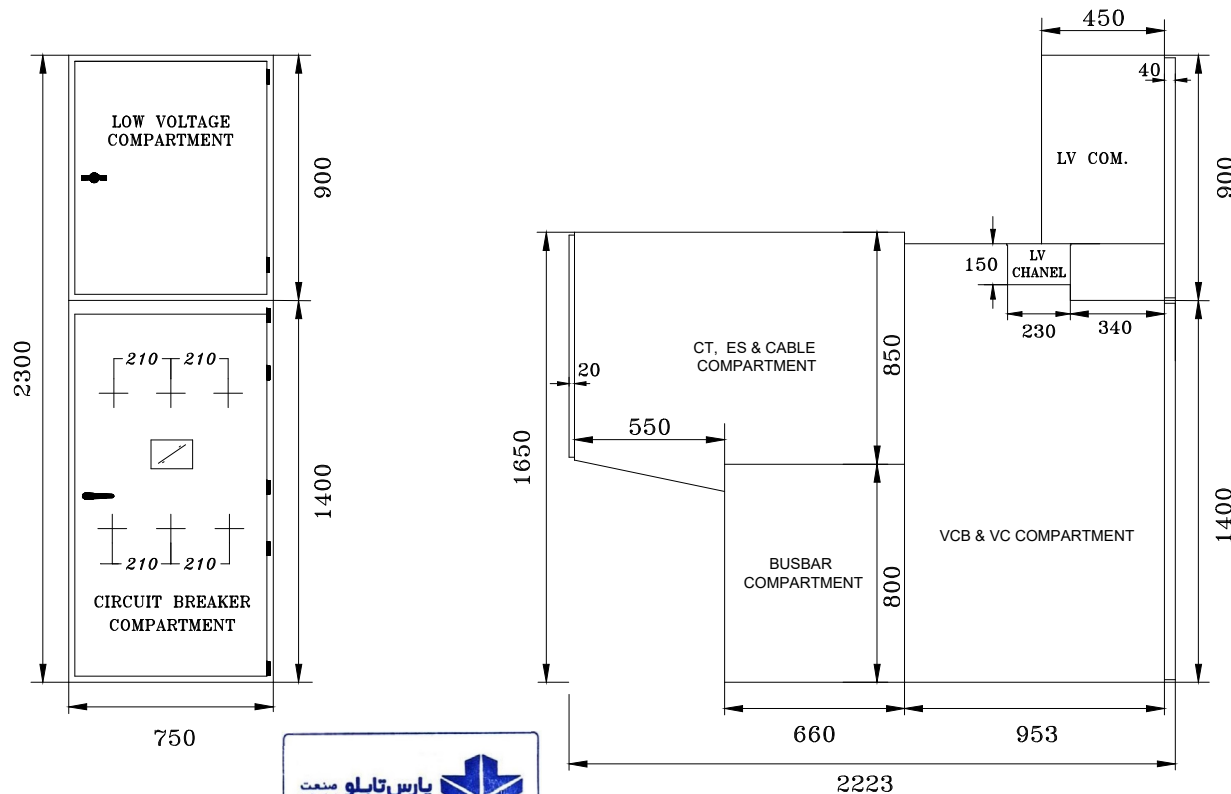

EPC CONTRACTOR:



HIRGAN ENERGY - DESIGN & INSPECTION COMPANIES

EPD/EPC CONTRACTOR (GC):



PETROIRAN DEVELOPMENT COMPANY

MANUFACTURE:



PROJECT :

BINAK OILFIELD DEVELOPMENT

TITLE : 11 KV SWITCHGEAR (DNF4) OUTGOING GENERAL VIEW

PROJECT NO :

CONTACT NO :

MANUFACTURE NUMBER :


SCALE: NTS

UNIT:


SHEET: 4

TOTAL SHEET: 8

REV	DATE	DESCRIPTION	BY	CHK	APR.
0	03.04.14	ISSUED FOR APPROVAL	A.P	E.GH	A.SH

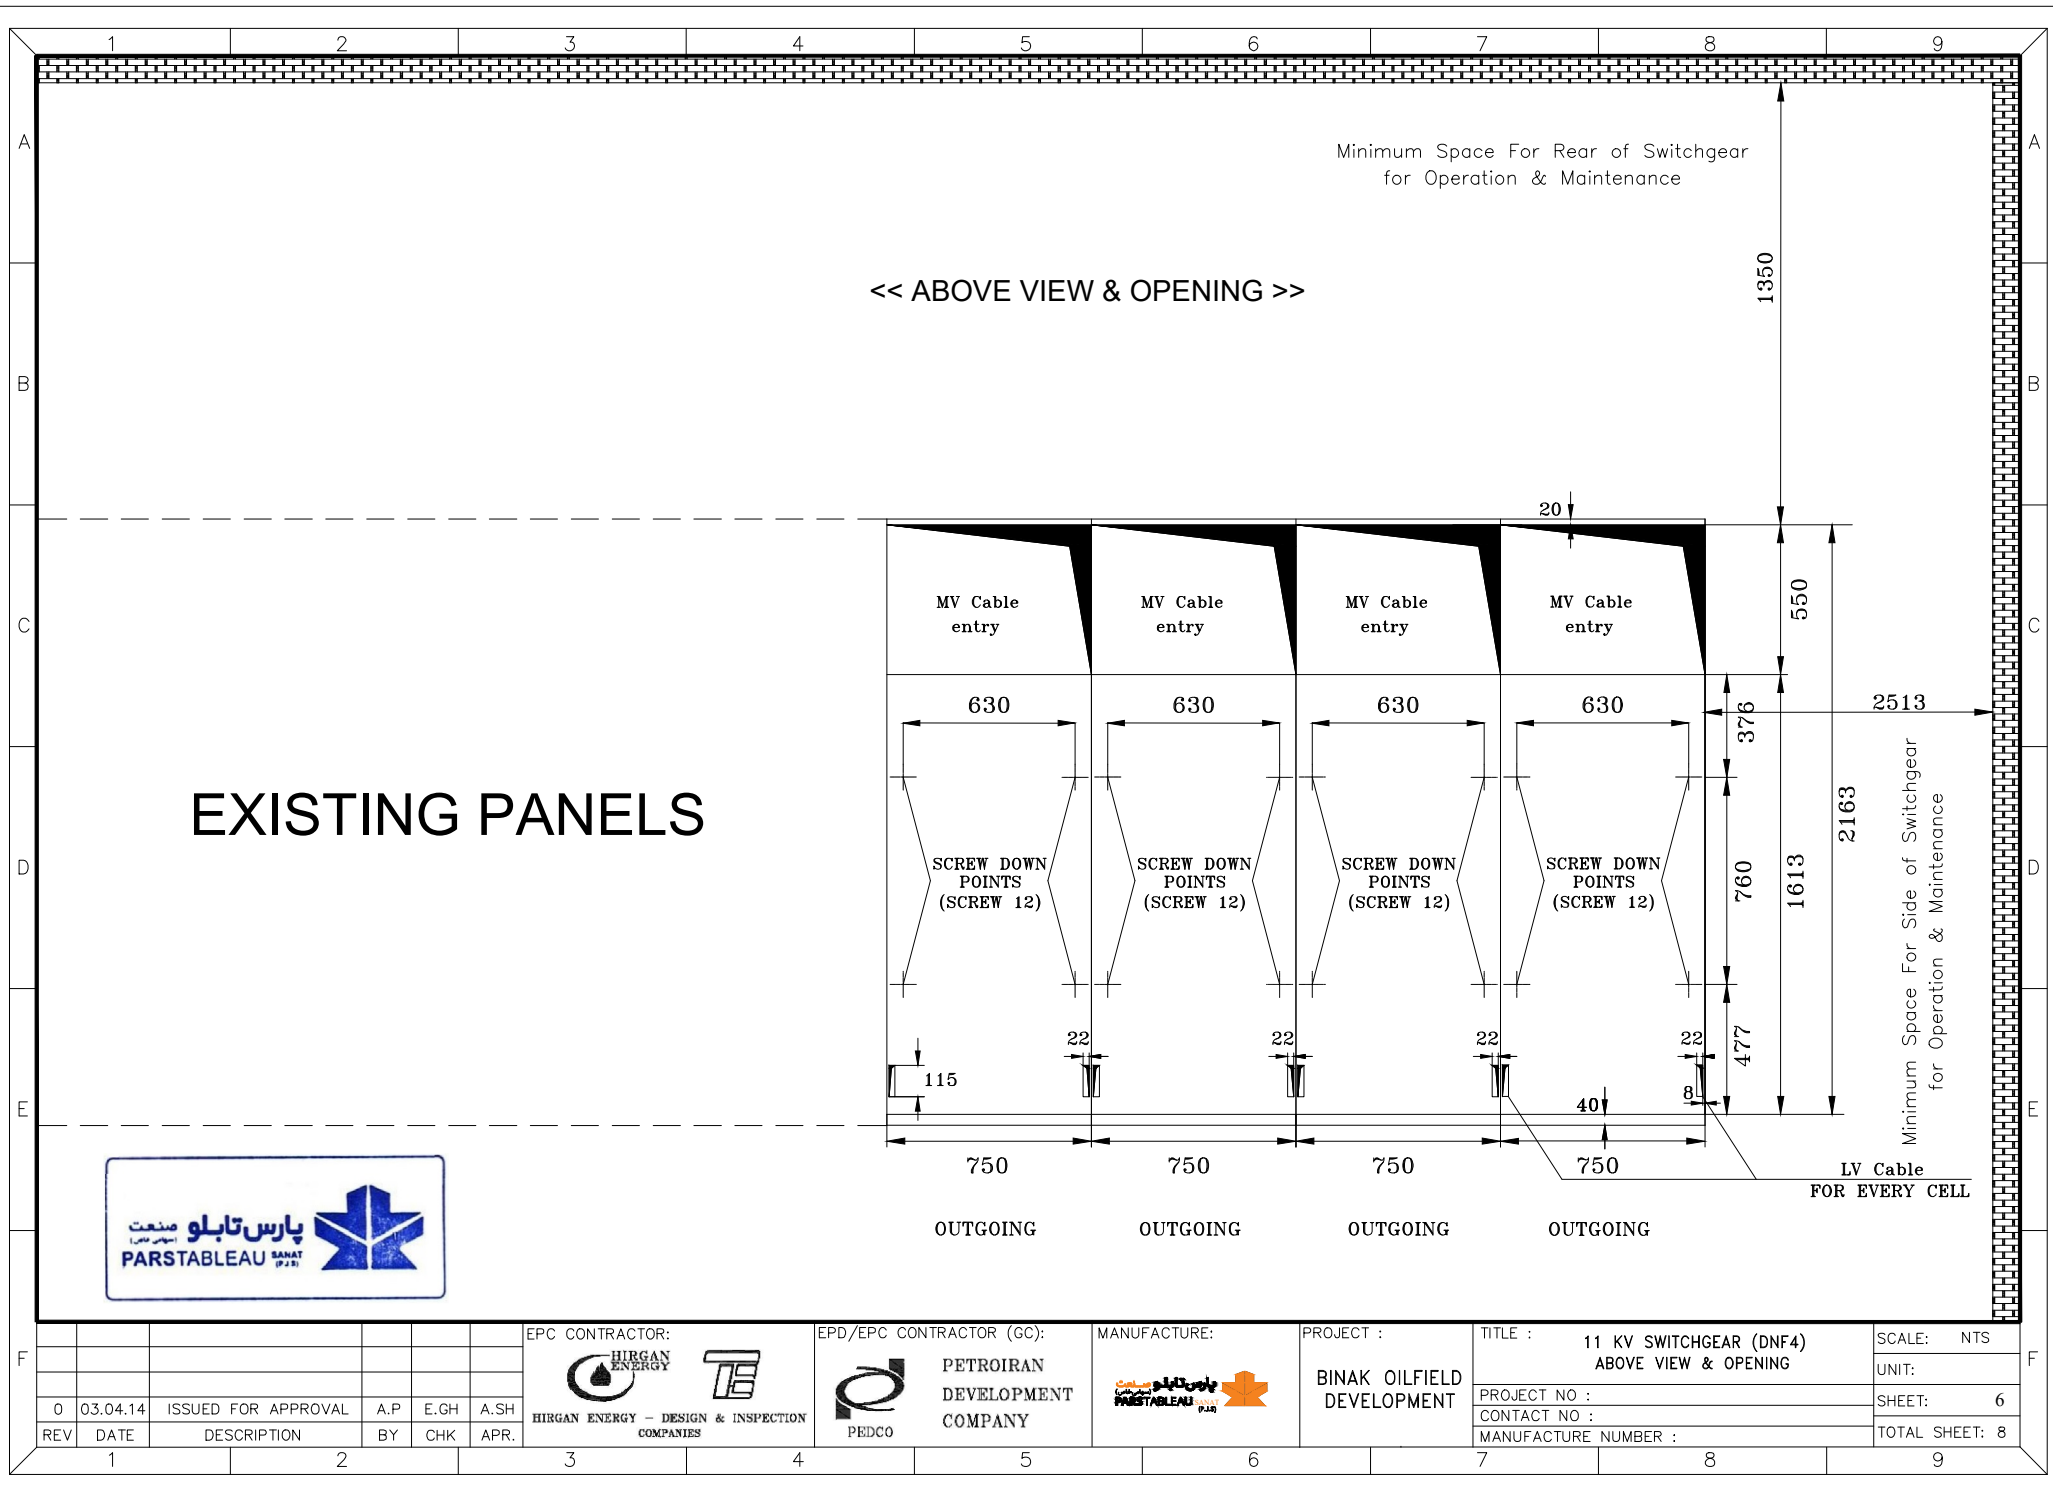

<< FRONT VIEW >>

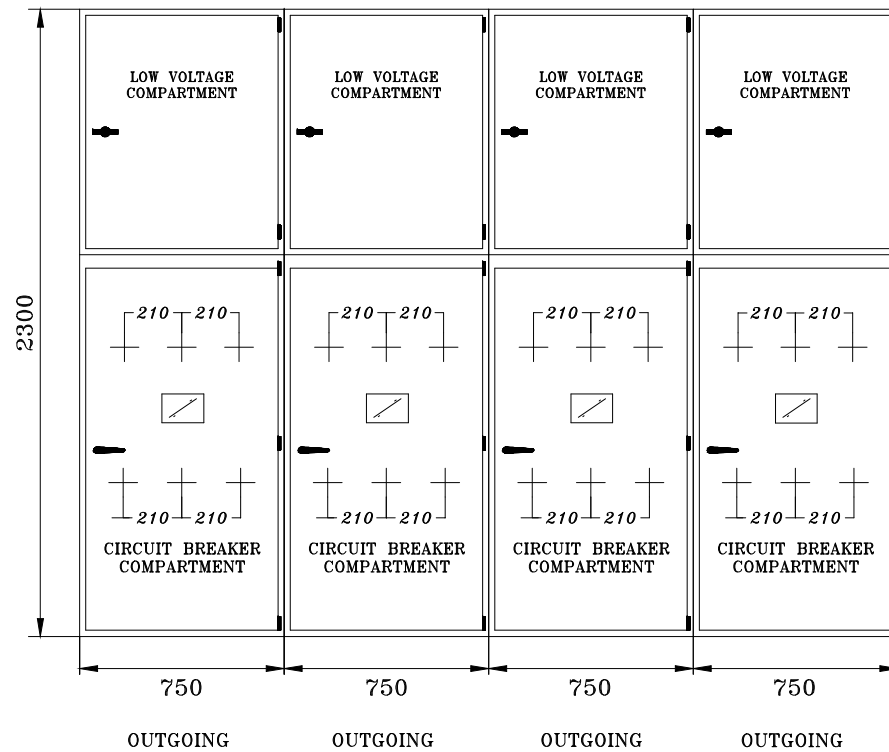

EXISTING PANELS



EPC CONTRACTOR:



HIRGAN ENERGY - DESIGN & INSPECTION COMPANIES



EPD/EPC CONTRACTOR (GC):



PETROIRAN
DEVELOPMENT
COMPANY

MANUFACTURE:



PROJECT :

BINAK OILFIELD
DEVELOPMENT

TITLE : 11 KV SWITCHGEAR (DNF4)
FRONT VIEW

PROJECT NO :

CONTACT NO :

MANUFACTURE NUMBER :

SCALE: NTS

UNIT:


SHEET: 7

TOTAL SHEET: 8

REV	DATE	DESCRIPTION	BY	CHK	APR.
0	03.04.14	ISSUED FOR APPROVAL	A.P	E.GH	A.SH

<< FRONT VIEW >>

EXISTING PANELS

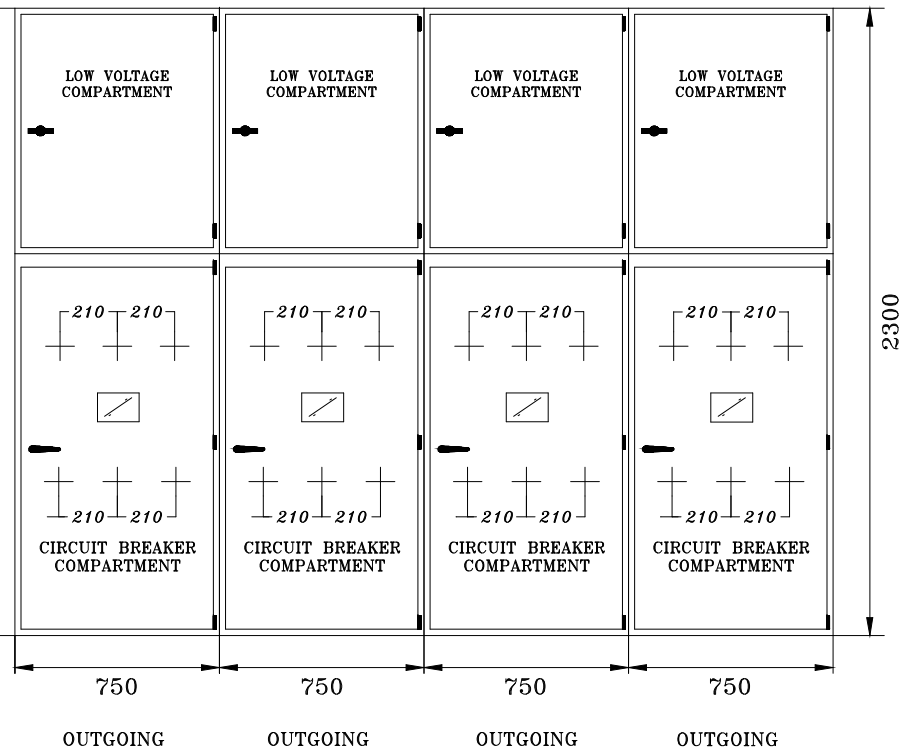

EPC CONTRACTOR:



HIRGAN ENERGY - DESIGN & INSPECTION COMPANIES



EPD/EPC CONTRACTOR (GC):



PETROIRAN
DEVELOPMENT
COMPANY

MANUFACTURE:



PROJECT :

BINAK OILFIELD
DEVELOPMENT

TITLE : 11 KV SWITCHGEAR (DNF4)
FRONT VIEW

PROJECT NO. :

CONTACT NO. :

MANUFACTURE NUMBER :

SCALE: NTS

UNIT:

SHEET: 8

TOTAL SHEET: 8

REV	DATE	DESCRIPTION	BY	CHK	APR.
0	03.04.14	ISSUED FOR APPROVAL	A.P	E.GH	A.SH