

NOTES

- 1) ALL ELEVATIONS AND COORDINATES ARE IN "m" AND DIMENSIONS ARE IN "mm" UNLESS OTHERWISE NOTED.
- 2) ALL DIMENSIONS AND ELEVATIONS SHALL BE CHECKED BY THE CONTRACTOR PRIOR TO CONSTRUCTION.
- 3) ACCORDING TO THE SPECIFICATION OF CONCRETE WORKS:
- "TK-CRM-PRC00-000-SI-9P-0001" 28 DAYS CHARACTERISTIC COMPRESSIVE STRENGTH OF MAIN CONCRETE IS 30 MPa (CYLINDRICAL SPECIMEN)
- 4) ACCORDING TO THE SPECIFICATION OF CONCRETE WORKS:
- "TK-CRM-PRC00-000-SI-9P-0001" 28 DAYS CHARACTERISTIC COMPRESSIVE STRENGTH OF LEAN CONCRETE IS 15 MPa
- 5) CONCRETE CURED OVER BARS SHALL BE 7days FOR FOUNDATION AND 50mm FROM CURT IN-SITU WALLS & ROOSTINGS
- 6) REINFORCING BARS SHALL BE S400 ACCORDING TO IS:8172 AND IN:829 WITH MINIMUM TENSILE YIELD STRENGTH 400 N/mm²
- 7) THE FIRST HOOP OF THE BEAM, COLUMN OR PIERCESTAL SHALL BE LOCATED NOT MORE THAN 50mm FROM THE FACE OF FOUNDATION.
- 8) HOLES AND OTHER EMBEDDED MATERIALS
- 9) UNDERGROUND CONCRETE SHALL BE PROTECTED AND COVERED ACCORDING TO RELEVANT SPECIFICATION.
- 10) PORTLAND CEMENT TYPE & SHALL BE USED FOR CONCRETE AND LEAN CONCRETE.
- 11) FILL MATERIAL SHALL BE COMPACTED TO NOT LESS THAN 95% OF THE MAXIMUM DENSITY AS DETERMINED BY ASTM D-1557 (MODIFIED PROCTOR) METHOD.
- 12) THE EMULSION SHOULD BE USED ON CONCRETE EXPOSED WITH SOIL.
- B-90-COATABLE IS A BITUMEN-BASED ONE-COMPONENT EMULSION PROTECTIVE COATING TO PREVENT THE PENETRATION OF DISRUPTIVE SALTS & IONS.
- THIS MATERIAL IS CONTROLLED ACCORDING TO THE FOLLOWING STANDARDS:
- ASTM D1727, ASTM D2434, ASTM D1640

LEGEND

F.G.L. : FINISH GROUND LEVEL

T.O.F. : TOP OF FOUNDATION

N.I.S. : NOT TO SCALED

C.J. : CONSTRUCTION JOINT

REINFORCED CONCRETE


LEAN CONCRETE

GROUND

REFERENCE DRAWING

CALCULATION NOTE FOR GCS WAREHOUSE	DRG. No.
STRUCTURAL DRAWING FOR GCS WAREHOUSE	BK-GCS-PRC00-120-SI-CM-0031
ARCHITECTURAL RETAIL DRAWING FOR GCS WAREHOUSE	BK-GCS-PRC00-120-SI-CM-0034
GENERAL NOTES-REINFORCED CONCRETE STRUCTURES	BK-CRM-PRC00-000-SI-CM-0012
UNIT PLAN DRAWING	BK-GCS-PRC00-120-SI-CP-0001
GEOTECHNICAL INVESTIGATION REPORT FOR COMPRESSOR STATION	BK-GCS-PRC00-120-SI-CP-0001
STANDARD DRAWING FOR INSERT PLATE IN CONCRETE	BK-CRM-PRC00-000-SI-CM-0007

KEY PLAN

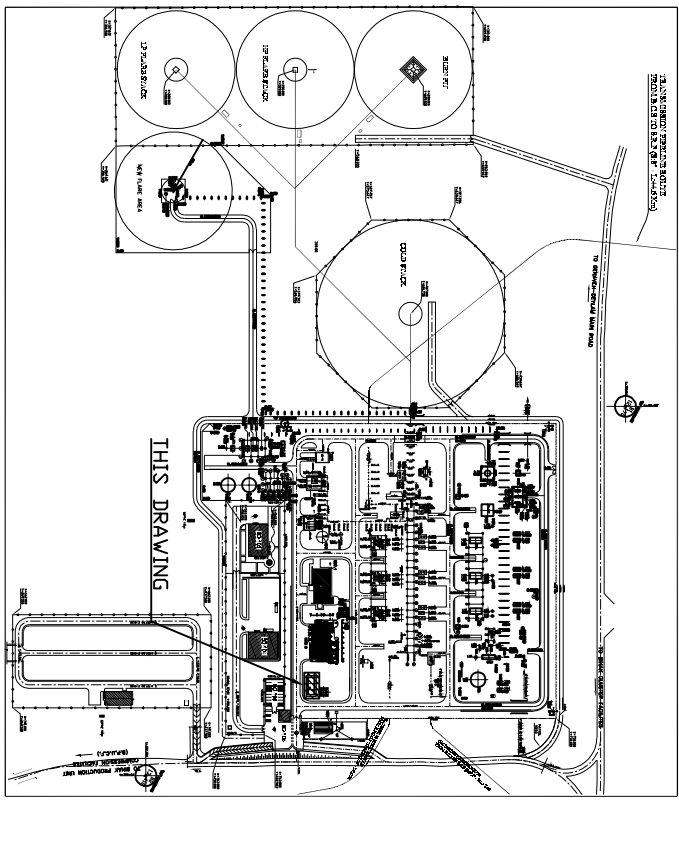

این سند و کلیه کپی های آن حق مالکانه و حق انحصاری شرکت ملی مناطق نفت خیز جنوب است.

THE ORIGINAL AND ALL COPIES OF THIS DRAWING TOGETHER WITH THE COPYRIGHT THEREIN ARE THE SOLE PROPERTY OF N.I.S.O.C./ FIELDS


REV.	DESCRIPTION	BY	DATE	REV.	DATE
***	*****	***	****	***	****
REV.	DESCRIPTION	CHECKED	BY	DATE	REV. APPR.

BINAK OILFIELD DEVELOPMENT SURFACE FACILITIES GAS COMPRESSOR STATION


DATE	SCALE	DRAWING BY	CHECKED BY	PROJECT ENG.

NO CONSTRUCTION PERMITTED UNLESS DRAWING APPROVED


APPROVED FOR CONSTRUCTION	BY:	DATE:
BUDGET REF.	LOCATION	SIZE CLASS
065-073-9144	F	4
	Q	7094109
		1
		DOI

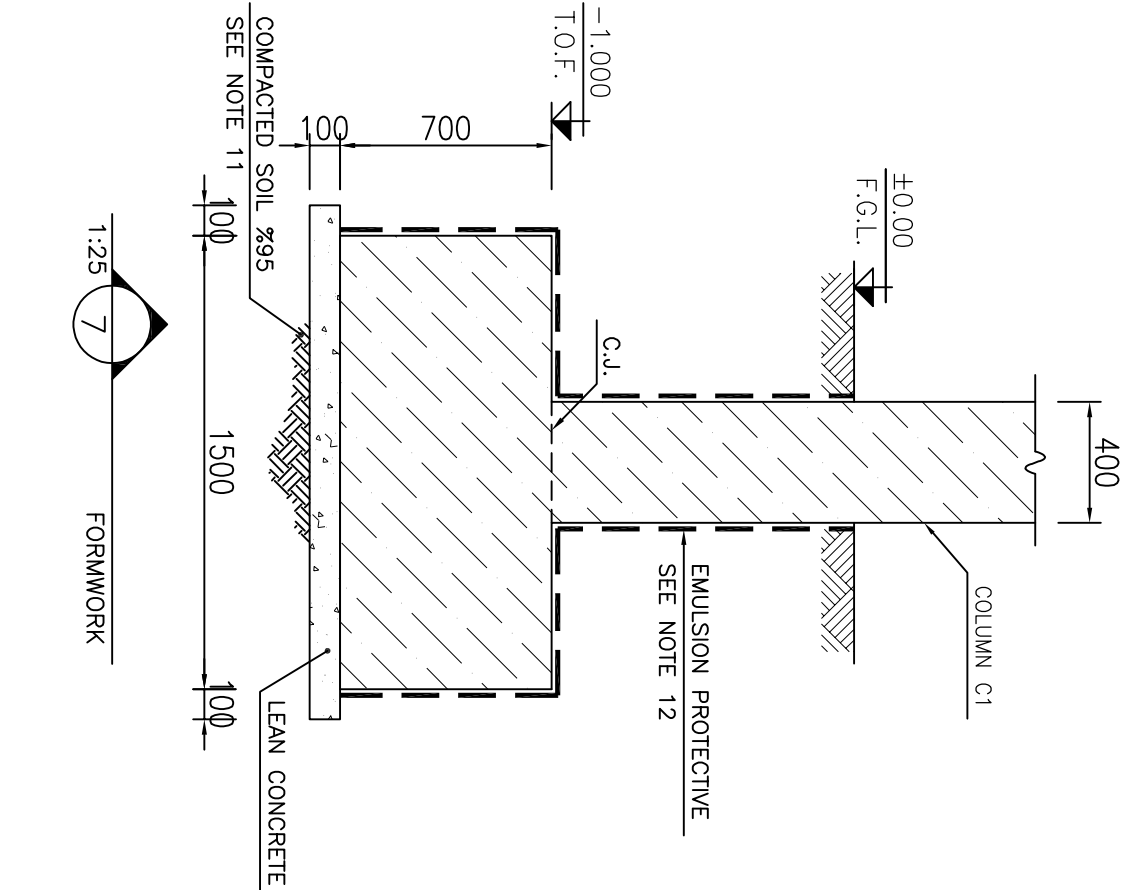



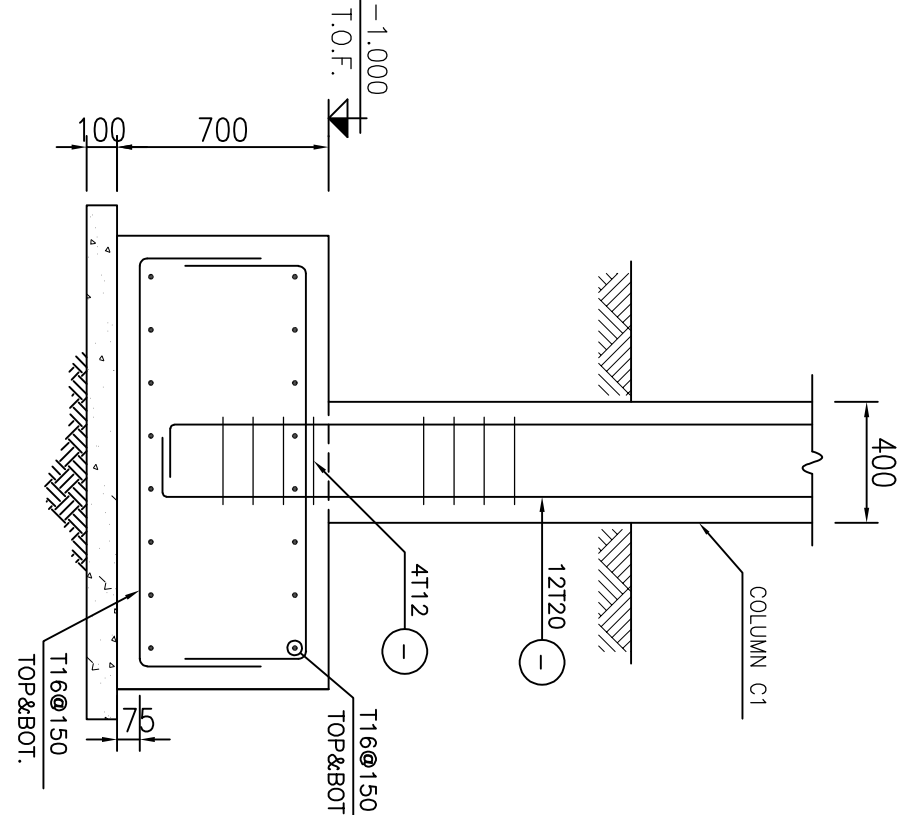



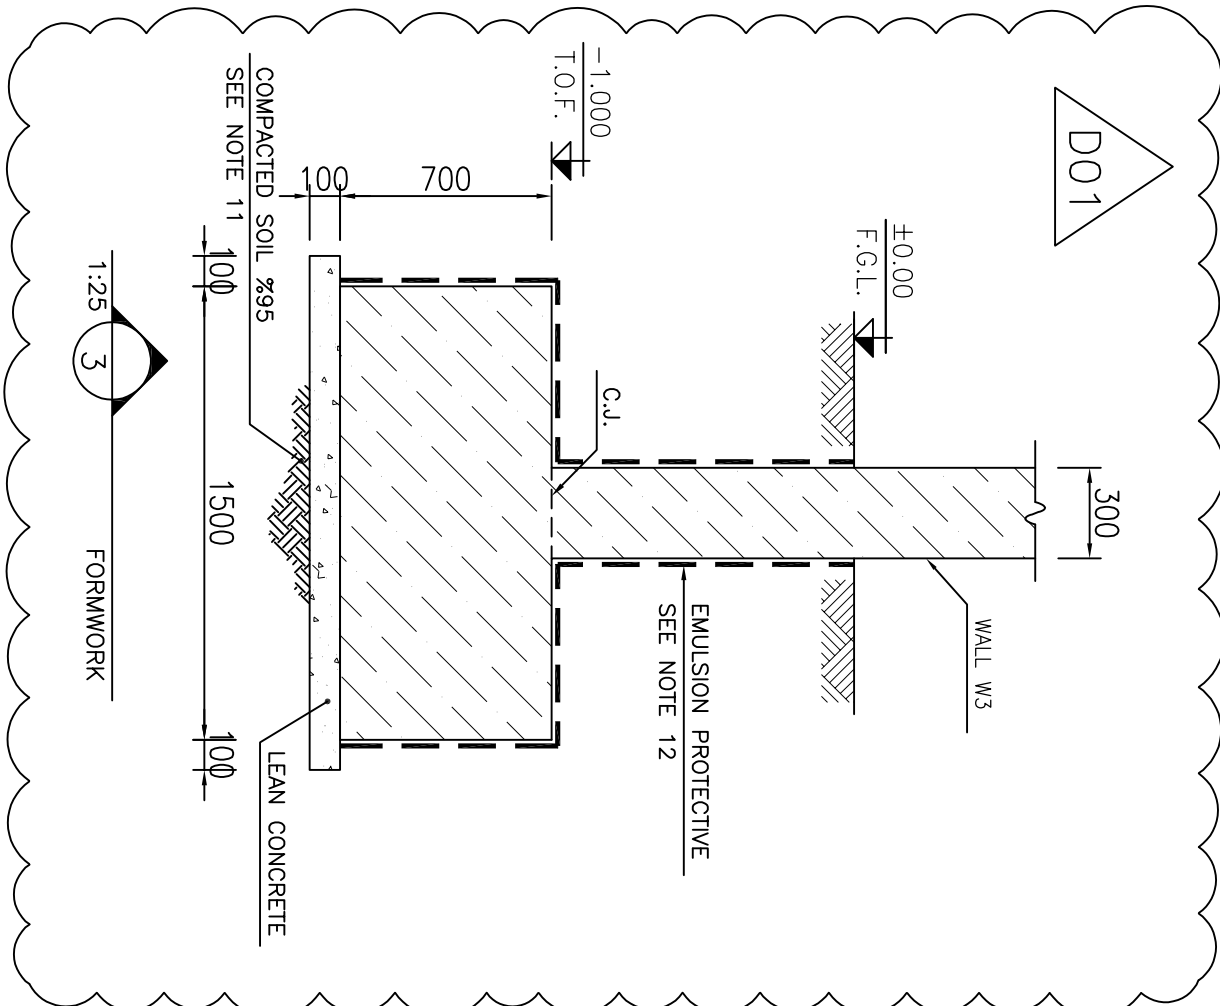



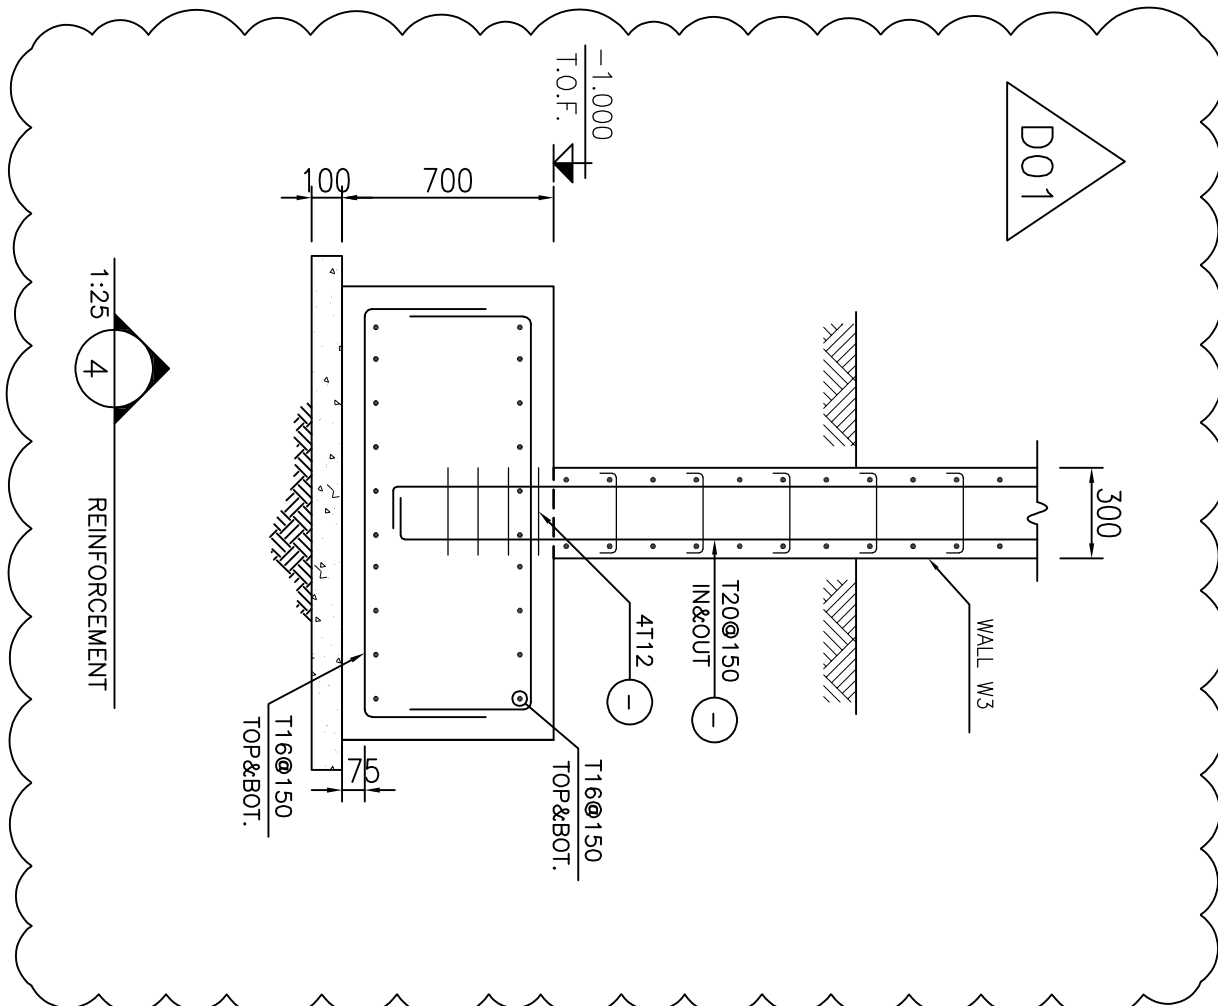



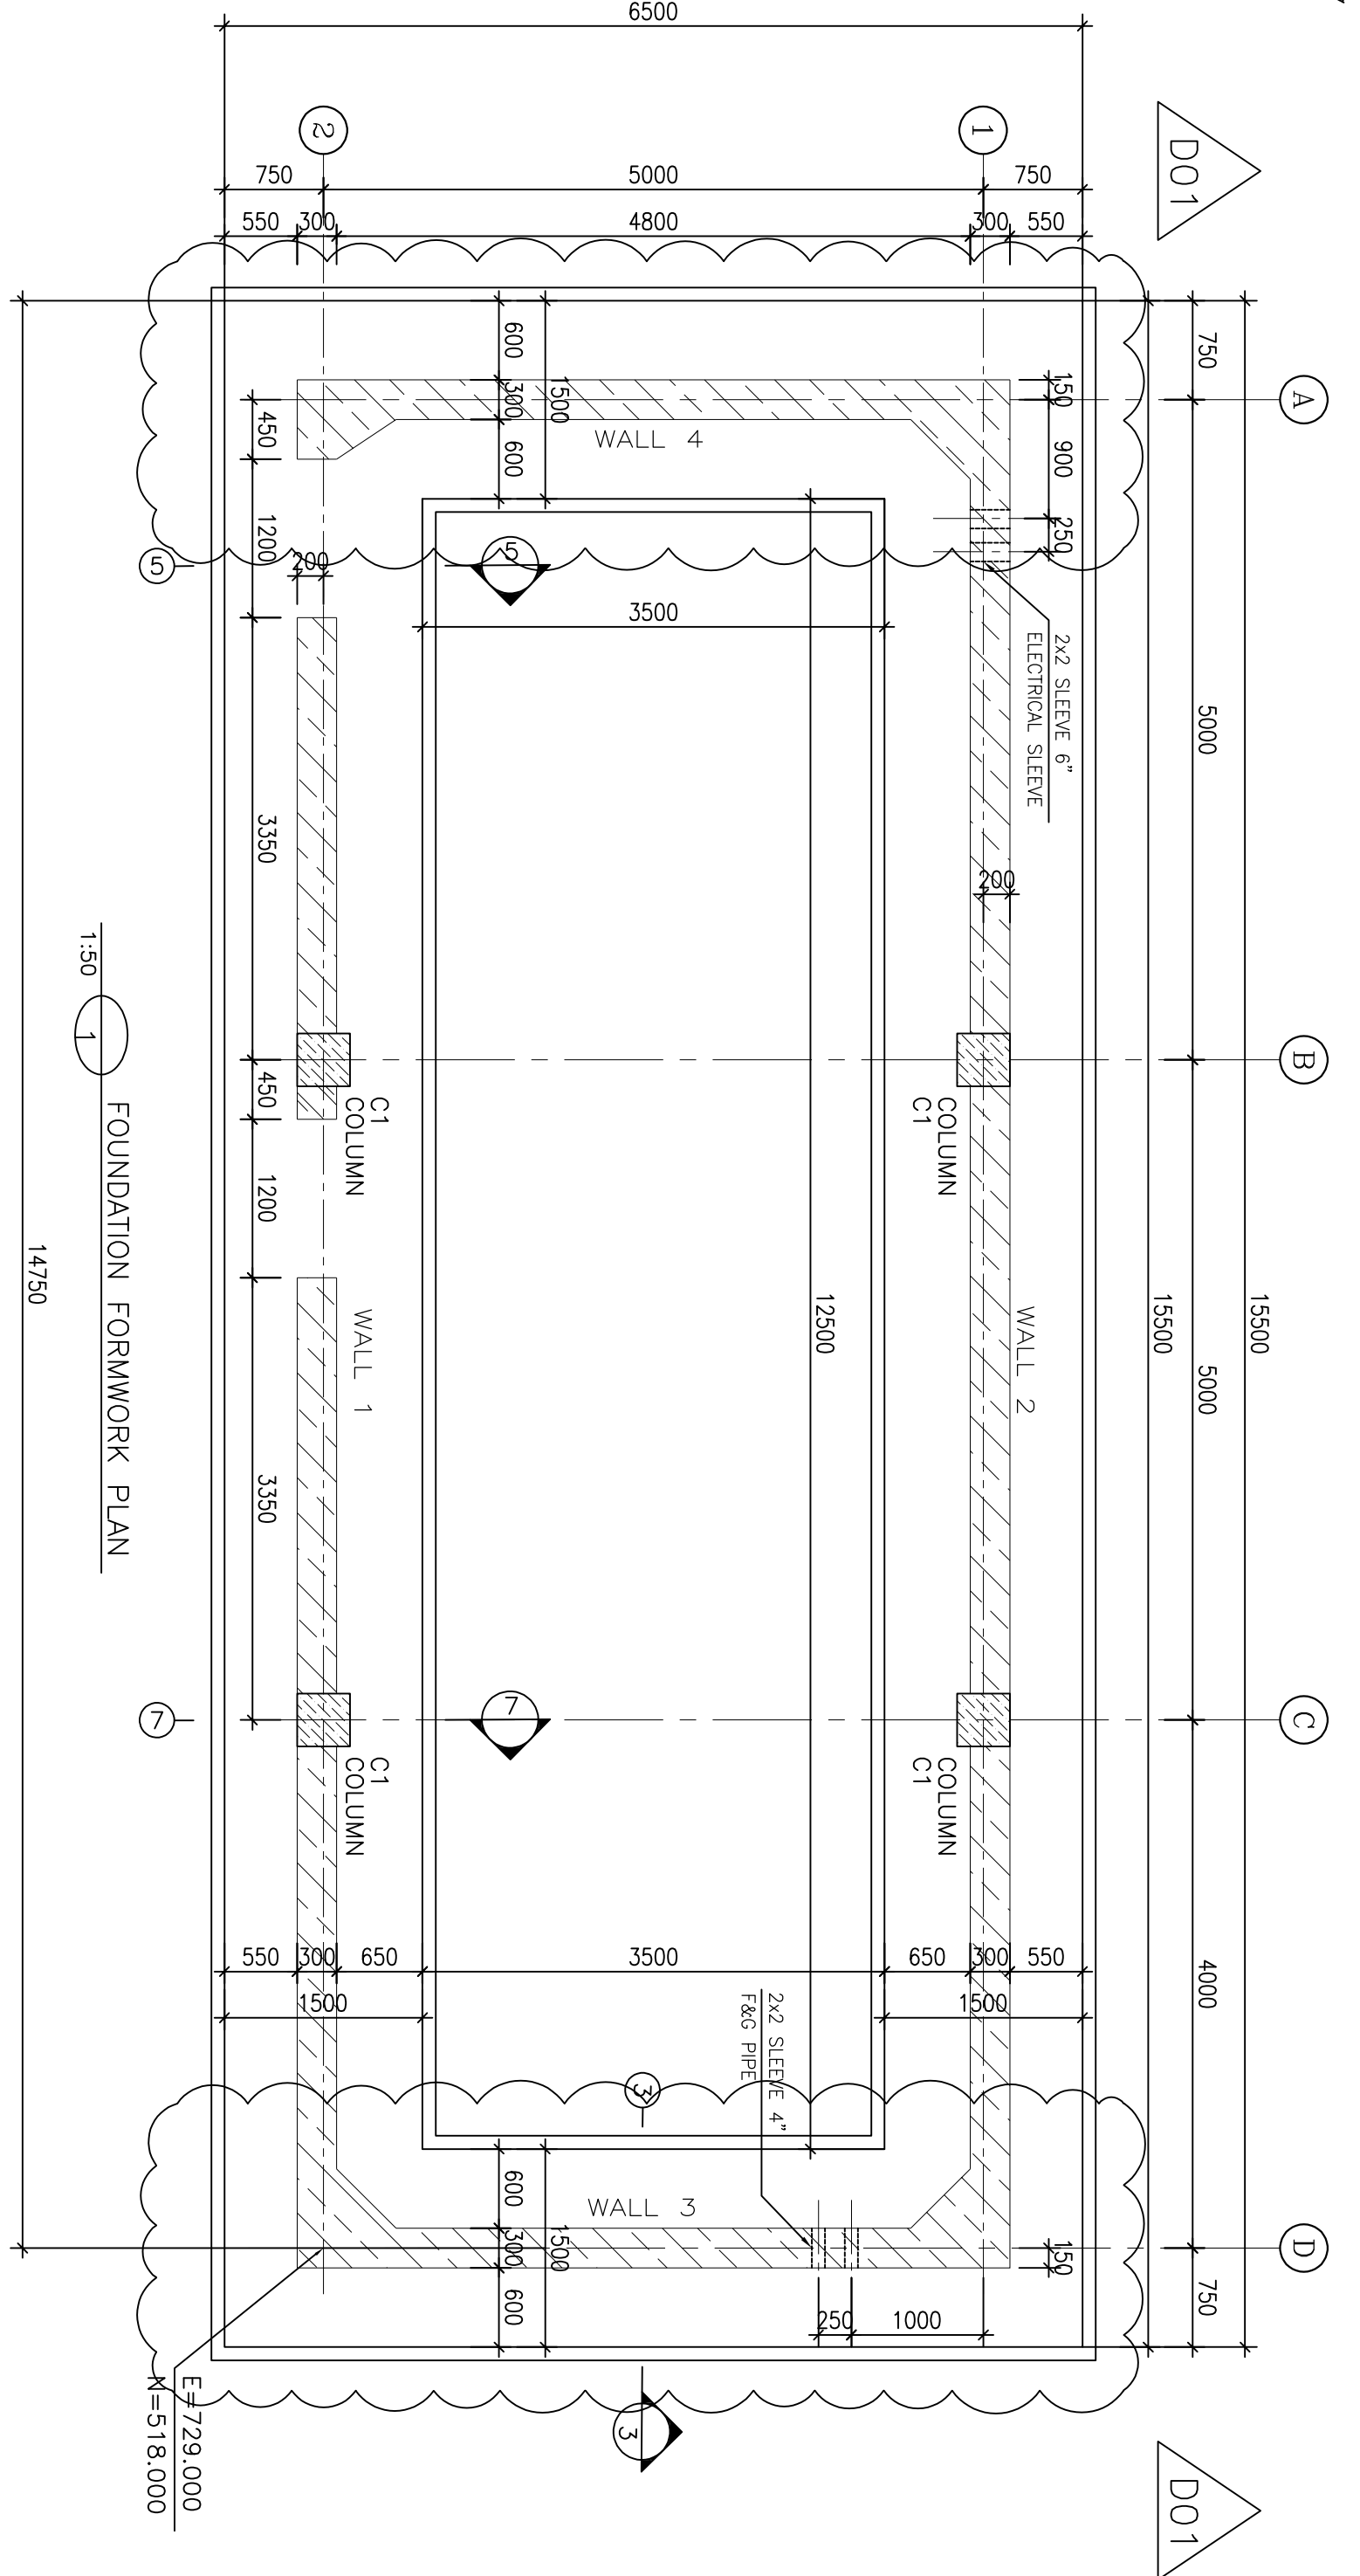



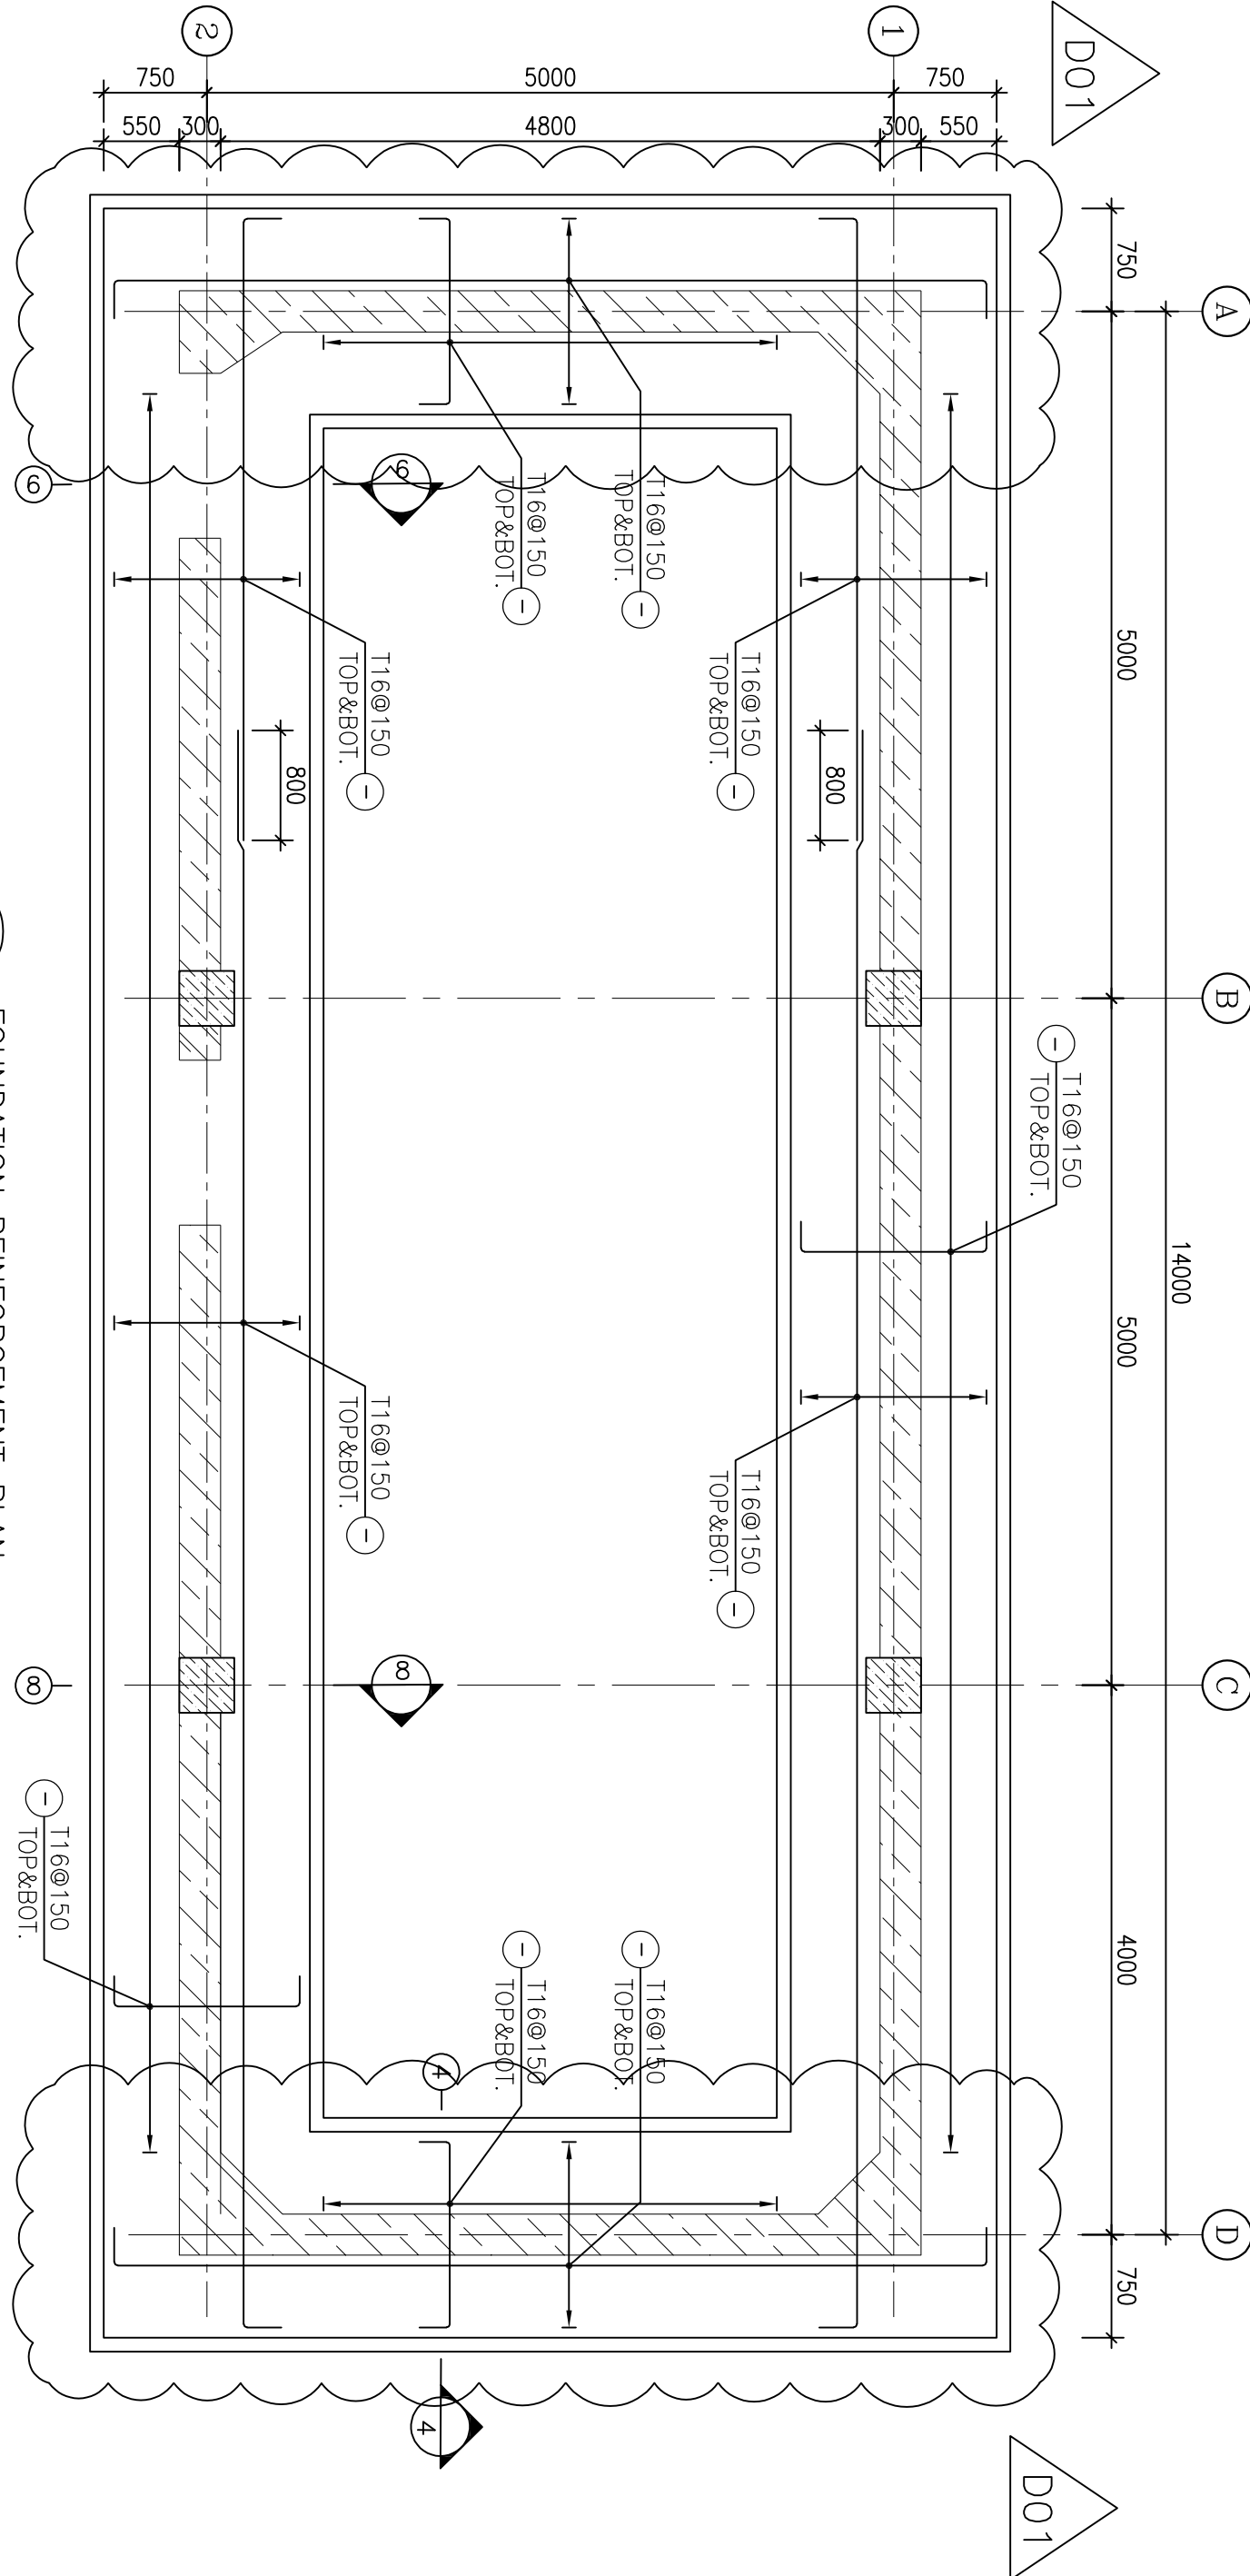

FOUNDATION REINFORCEMENT PLAN

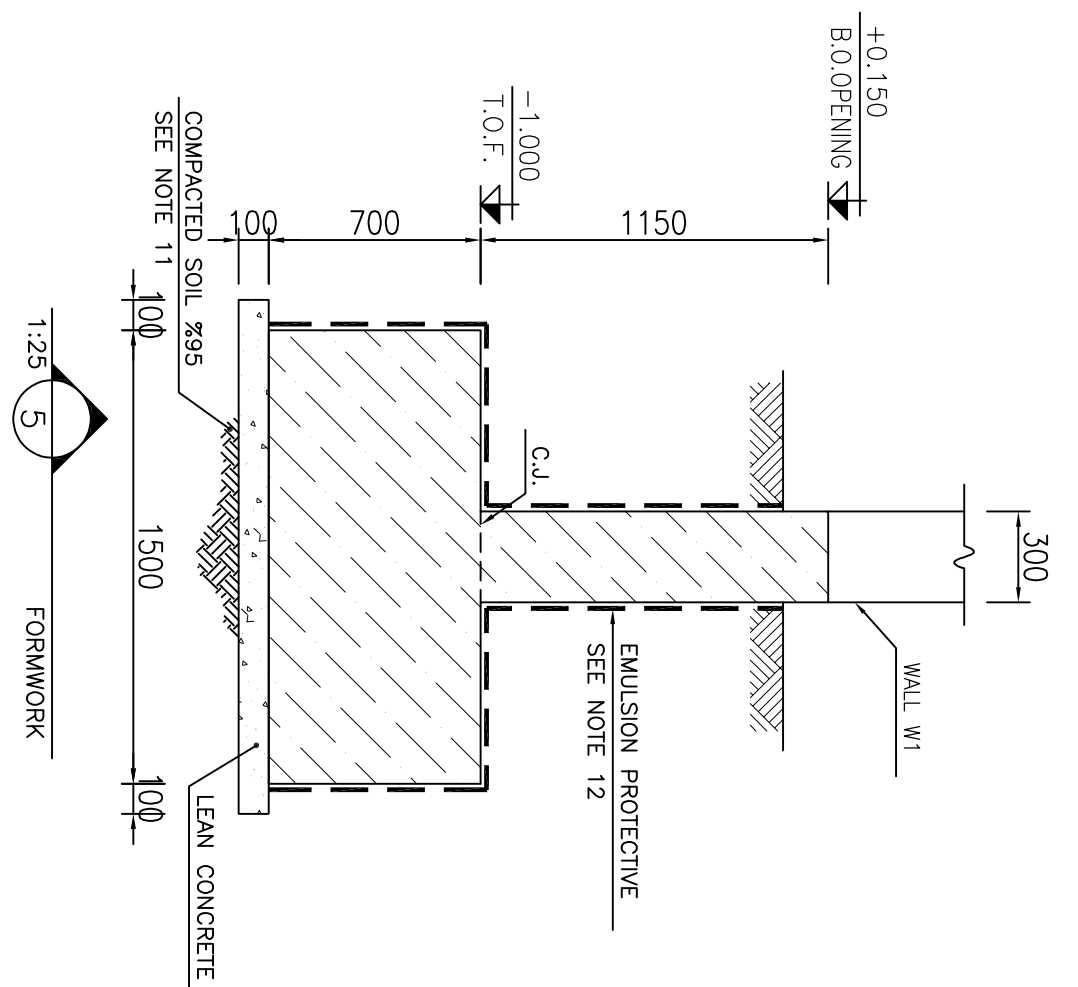


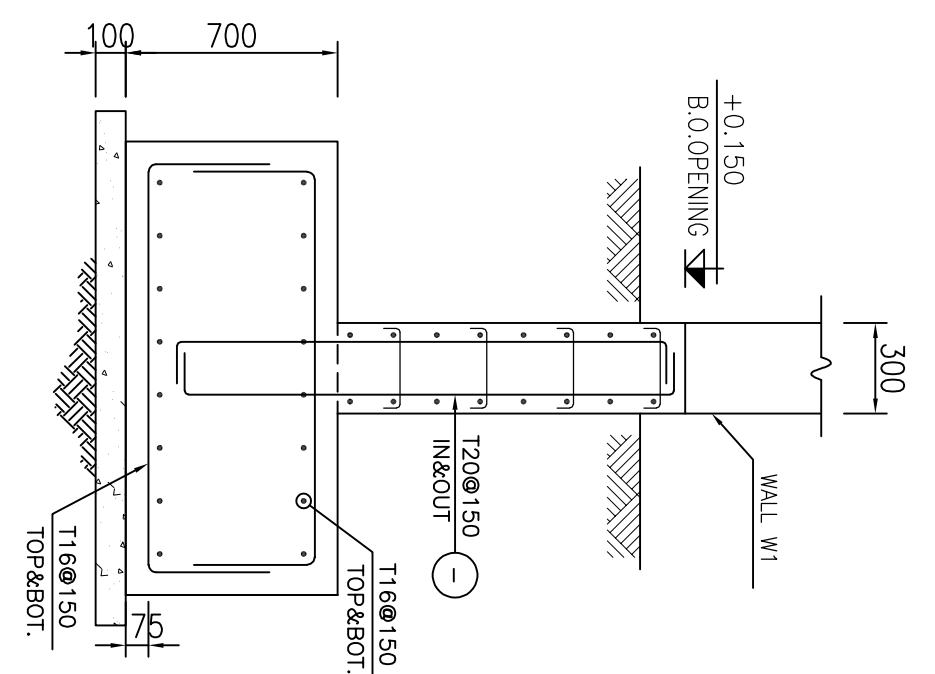


