
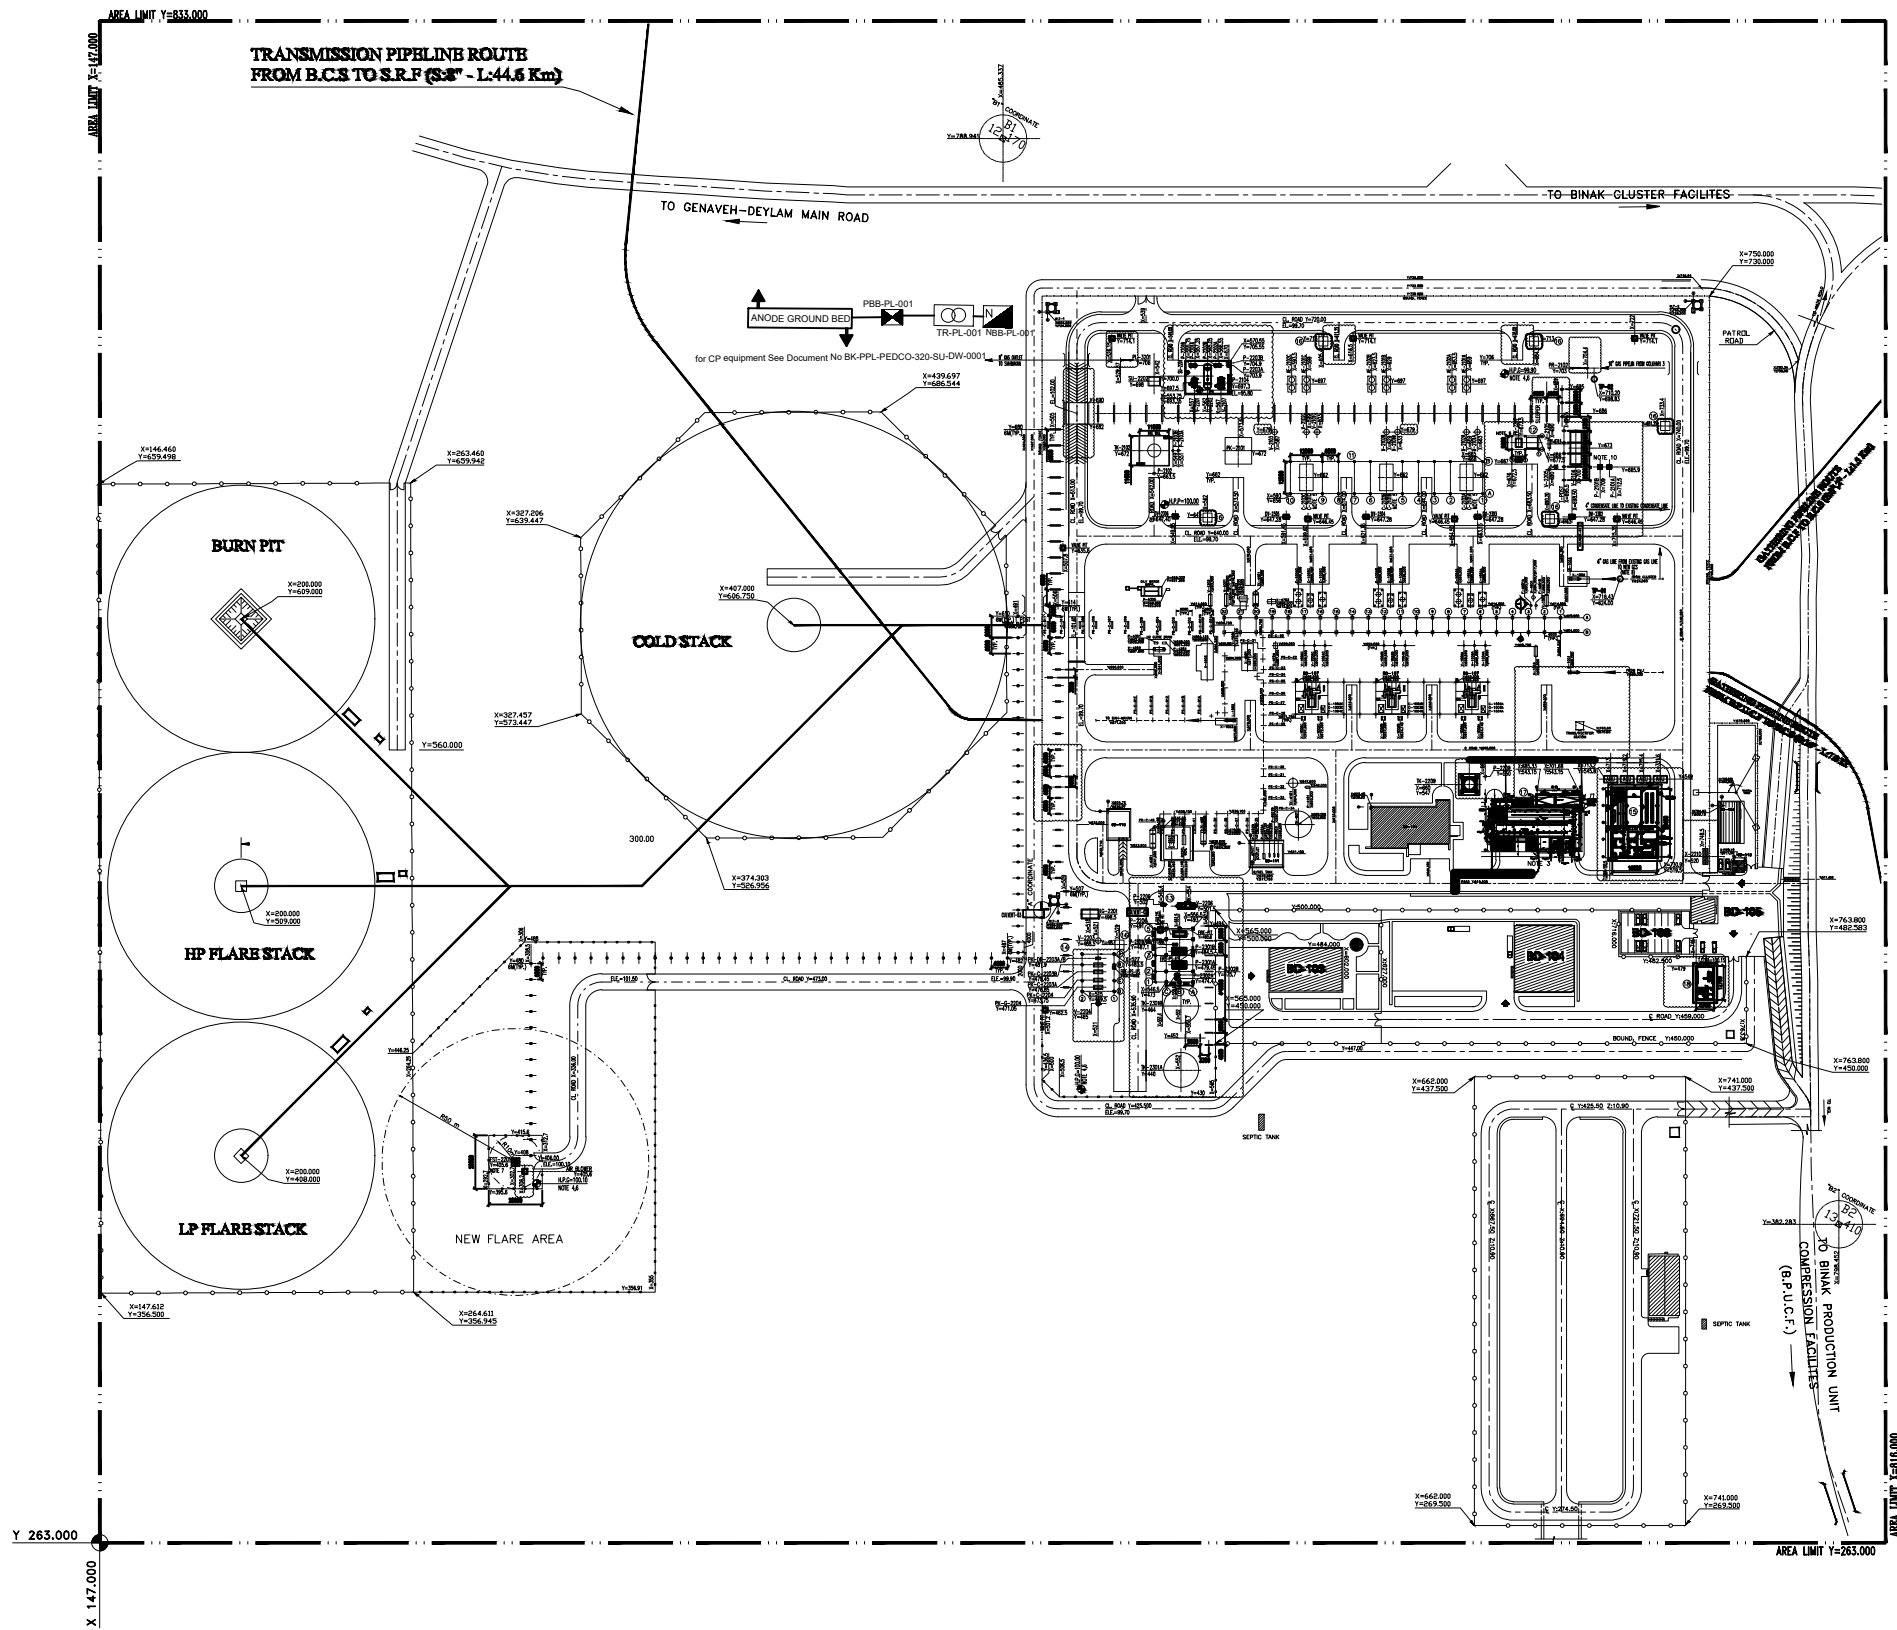


LAYOUT FOR CATHODIC PROTECTION SYSTEM FOR SIAHMAKAN GAS INJECTION

[illegible]

[illegible]

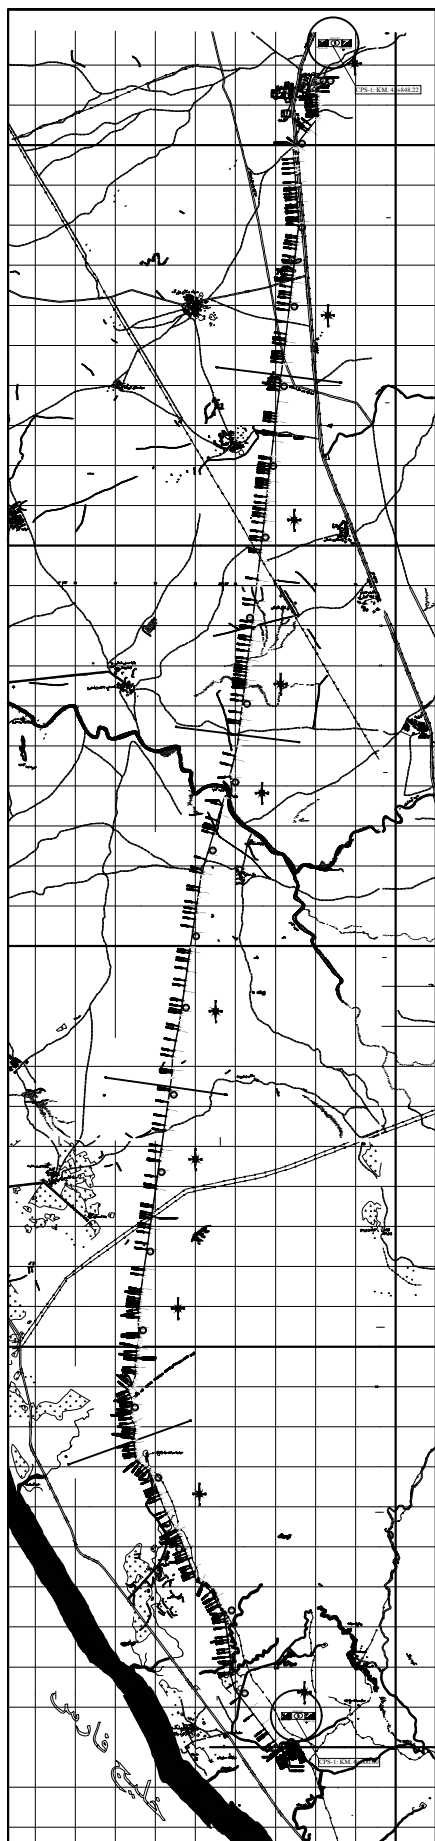

RECTIFIER TRANSFORMER PLACEMENT IN SIAHMAKAN

NOTES	
1- THIS DRAWING IS VALID FOR CP SYSTEM ONLY. 2- EXACT LOCATION OF EQUIPMENT WILL BE DETERMINED AT SITE BY DESIGNER AND CLIENT APPROVAL. 3- FOR LOCATION OF CP EQUIPMENT ALONG PIPELINES, SEE DOCUMENT BK-PPL-PEDCO-S&O-BU-WF-0001.	
LEGEND	
REFERENCE DRAWING	DRG. No.
SPECIFICATION FOR CATHODIC PROTECTION SYSTEM	BK-GNRAI-PEDCO-000-EL-SF-0016
CALCULATION NOTE FOR CATHODIC PROTECTION SYSTEM	BK-GCS-PEDCO-180-EL-CN-0008
INSTALLATION DETAILS & NOTES FOR CATHODIC PROTECTION SYSTEMS	BK-GNRAI-PEDCO-000-EL-DW-0006

[illegible]