

AG KEY PLAN

Area Number	Drawing Number	Sheet Number	Elevation	Sheet Size	Scale
AREA-01	BK-GCS-FE000-120-P-H-W-0003	01 of 61	680000-4800E	A0	1/25
AREA-02	BK-GCS-FE000-120-P-H-W-0003	02 of 61	680000-4800E	A0	1/25
AREA-03	BK-GCS-FE000-120-P-H-W-0003	03 of 61	680000-4800E	A0	1/25
AREA-04	BK-GCS-FE000-120-P-H-W-0003	04 of 61	680000-4800E	A0	1/25
AREA-05	BK-GCS-FE000-120-P-H-W-0003	05 of 61	680000-4800E	A0	1/25
AREA-06	BK-GCS-FE000-120-P-H-W-0003	06 of 61	680000-4800E	A0	1/25
AREA-07	BK-GCS-FE000-120-P-H-W-0003	07 of 61	680000-4800E	A0	1/25
AREA-08	BK-GCS-FE000-120-P-H-W-0003	08 of 61	680000-4800E	A0	1/25
AREA-09	BK-GCS-FE000-120-P-H-W-0003	09 of 61	680000-4800E	A0	1/25
AREA-10	BK-GCS-FE000-120-P-H-W-0003	10 of 61	680000-4800E	A0	1/25
AREA-11	BK-GCS-FE000-120-P-H-W-0003	11 of 61	680000-4800E	A0	1/25
AREA-12	BK-GCS-FE000-120-P-H-W-0003	12 of 61	680000-4800E	A0	1/25
AREA-13	BK-GCS-FE000-120-P-H-W-0003	13 of 61	680000-4800E	A0	1/25
AREA-14	BK-GCS-FE000-120-P-H-W-0003	14 of 61	680000-4800E	A0	1/25
AREA-15	BK-GCS-FE000-120-P-H-W-0003	15 of 61	680000-4800E	A0	1/25
AREA-16	BK-GCS-FE000-120-P-H-W-0003	16 of 61	680000-4800E	A0	1/25



- NOTES
- ALL ELEVATIONS AND COORDINATES ARE IN METER UNLESS OTHERWISE NOTED. DIMENSIONS ARE IN MILLIMETER.
 - ALL COORDINATES ARE IN METERS WITH REFERENCE TO SITE LOCAL DATUM POINT.
 - HATCHED AREAS ARE OUT OF SCOPE OF THIS PROJECT.



REV.	DATE	DESCRIPTION	BY	DATE	REV.	DATE	DESCRIPTION	BY	DATE
D01	DEC-2024	IFN	HISHIBDI	MAMBARAN	3	*****	*****	*****	*****
D00	JUN-2022	IFC	PERMABENDI	MAMBARAN	1	*****	*****	*****	*****

PROJECT NO.	PROJECT NAME	EPC CONTRACTOR	DATE	SCALE	DRAWING BY	CHECKED BY	DATE

SCALE	SIZE	DRAWING NO.	SHEET NO.	REV.	BUDGET REF.	LOCATION	SIZE CLASS	SERIAL NO.	SHEET	REVISION
1 : 1000	A0	BK-GCS-PE000-120-P-H-W-0003	1 OF 2	D01	053-073-9184	F	5	L	708893	1 OF 2

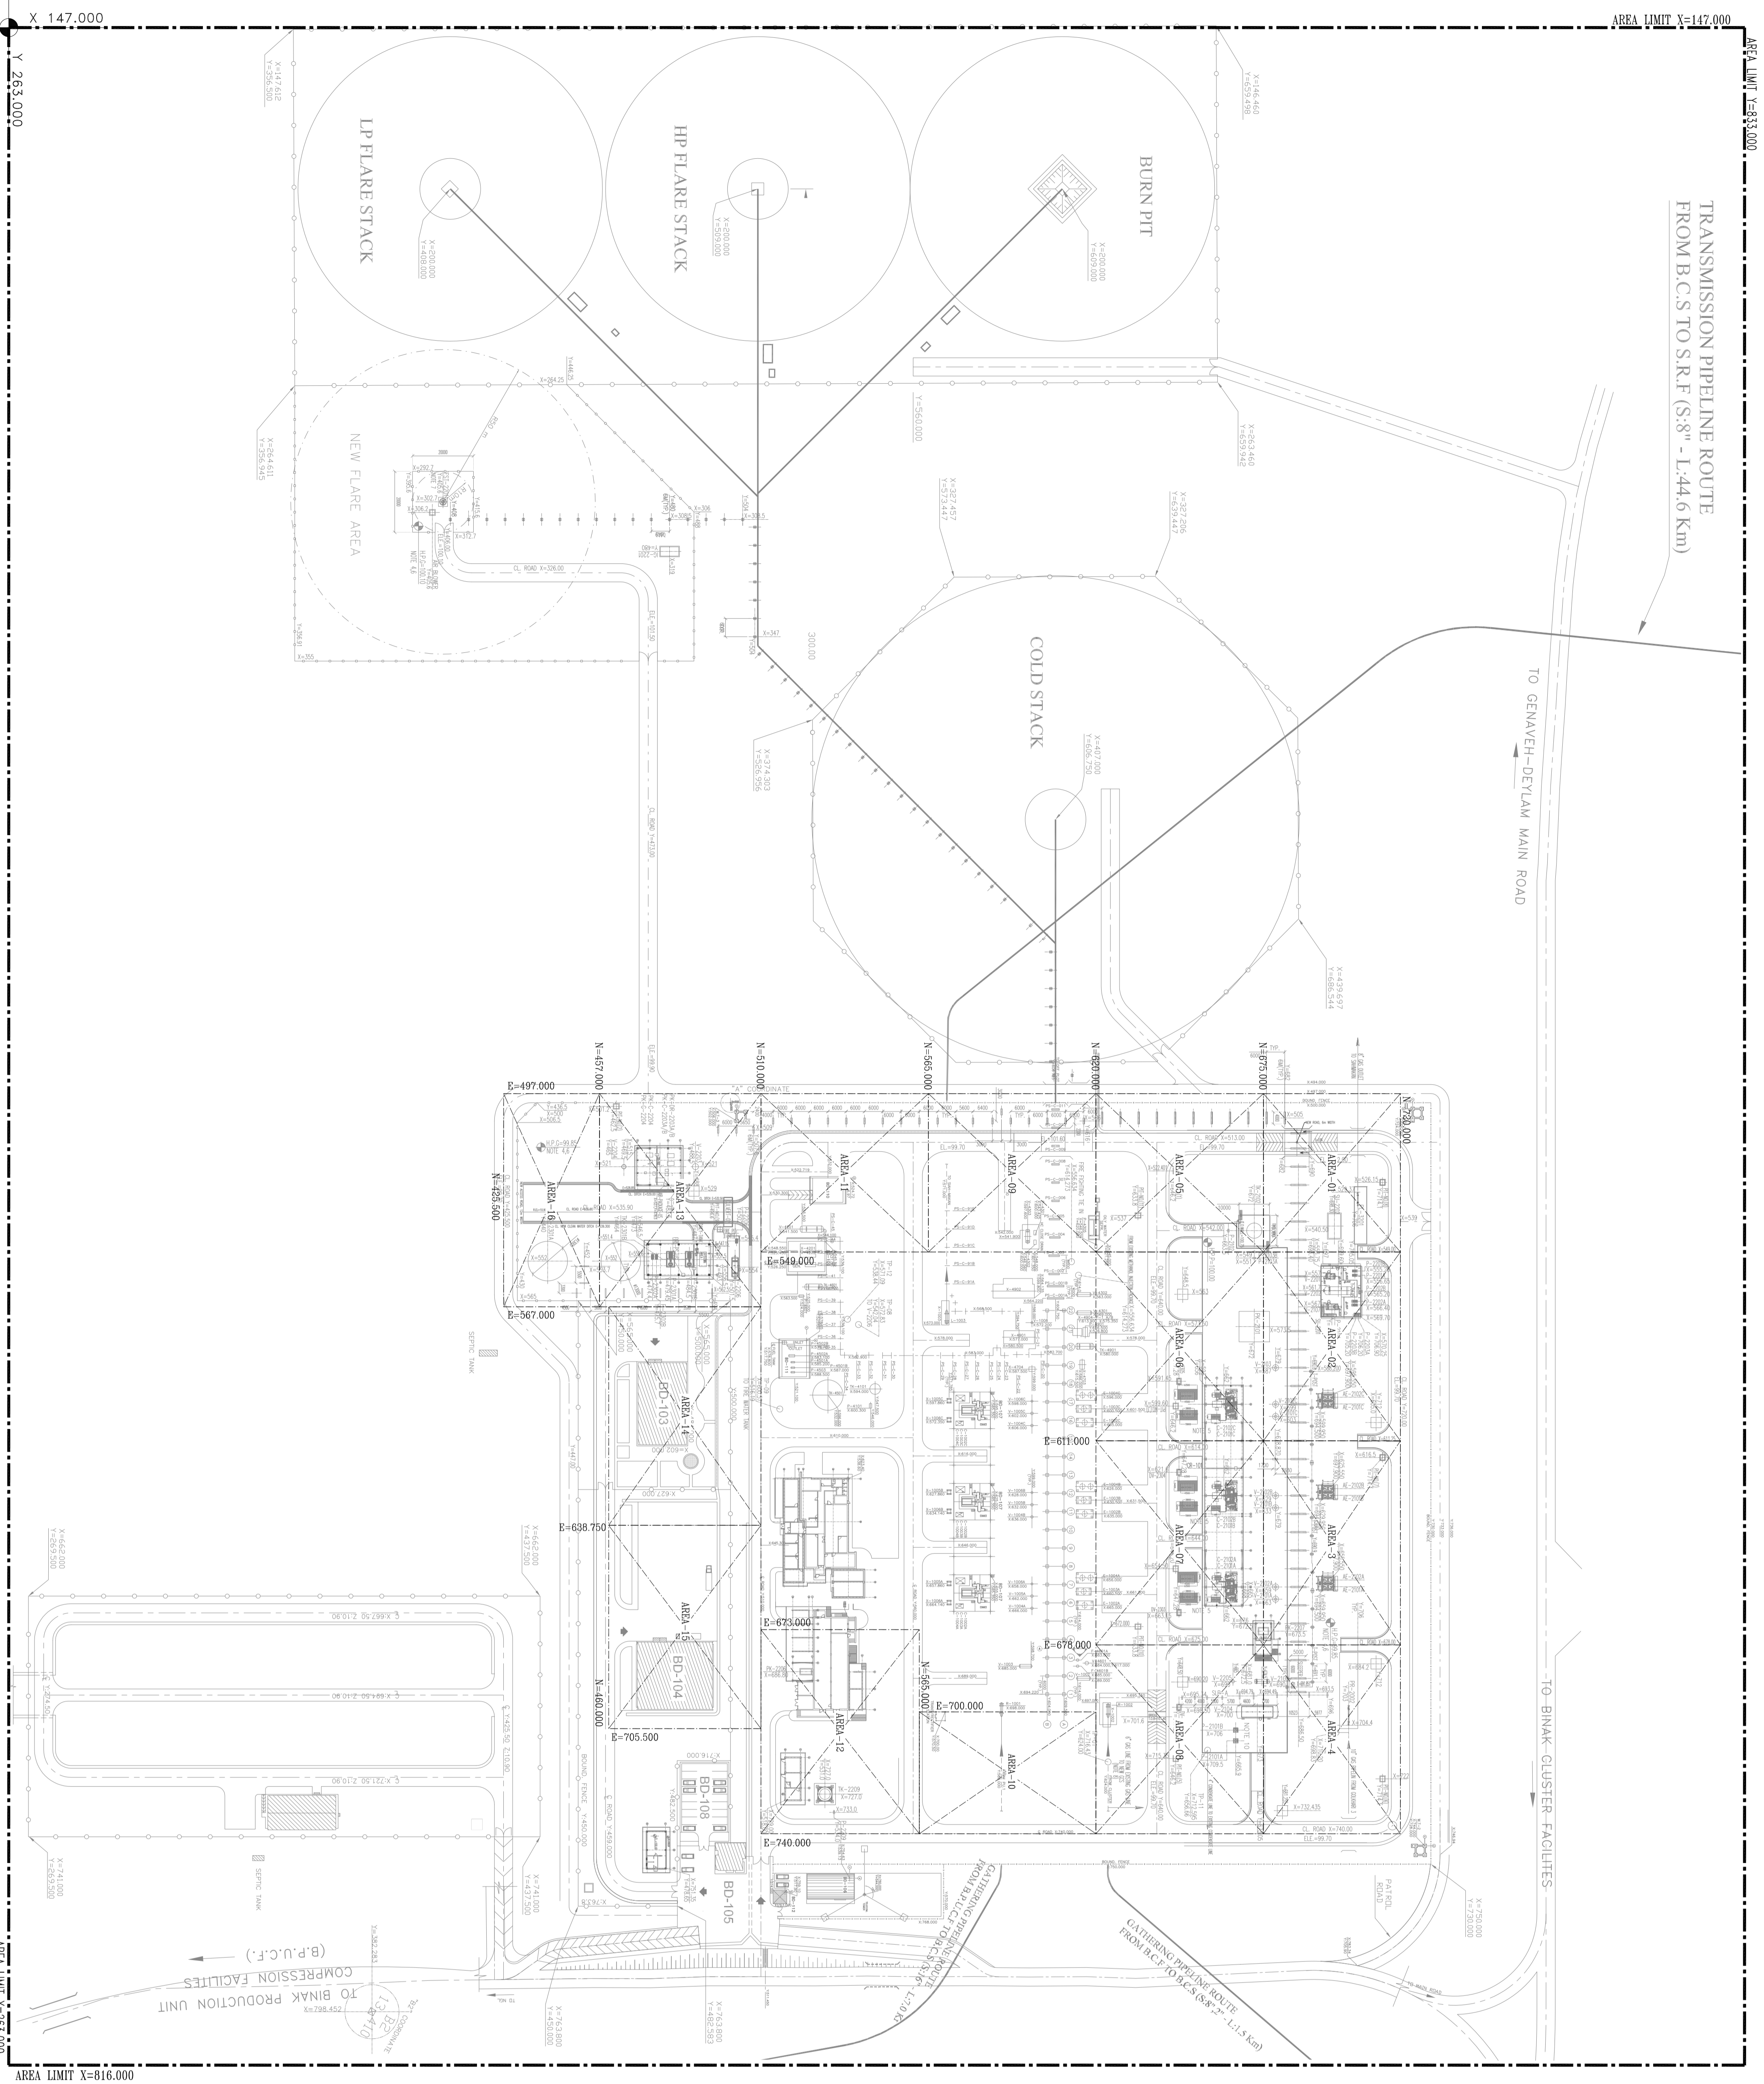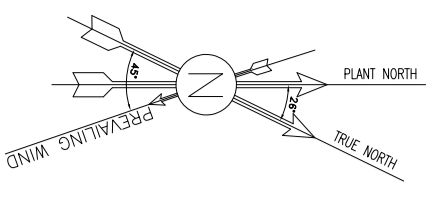

UG KEY PLAN

Plotting Plan Table

Area Number	Drawing Number	Sheet Number	Elevation	Sheet Size	Scale
AREA-1	BR-GCS-PE000-120-PH-0W-0003	1 of 15	UNDER GROUND-650.00	A0	1/1000
AREA-2	BR-GCS-PE000-120-PH-0W-0003	2 of 15	UNDER GROUND-650.00	A0	1/1000
AREA-3	BR-GCS-PE000-120-PH-0W-0003	3 of 15	UNDER GROUND-650.00	A0	1/1000
AREA-4	BR-GCS-PE000-120-PH-0W-0003	4 of 15	UNDER GROUND-650.00	A0	1/1000
AREA-5	BR-GCS-PE000-120-PH-0W-0003	5 of 15	UNDER GROUND-650.00	A0	1/1000
AREA-6	BR-GCS-PE000-120-PH-0W-0003	6 of 15	UNDER GROUND-650.00	A0	1/1000
AREA-7	BR-GCS-PE000-120-PH-0W-0003	7 of 15	UNDER GROUND-650.00	A0	1/1000
AREA-8	BR-GCS-PE000-120-PH-0W-0003	8 of 15	UNDER GROUND-650.00	A0	1/1000
AREA-9	BR-GCS-PE000-120-PH-0W-0003	9 of 15	UNDER GROUND-650.00	A0	1/1000
AREA-10	BR-GCS-PE000-120-PH-0W-0003	10 of 15	UNDER GROUND-650.00	A0	1/1000
AREA-11	BR-GCS-PE000-120-PH-0W-0003	11 of 15	UNDER GROUND-650.00	A0	1/1000
AREA-12	BR-GCS-PE000-120-PH-0W-0003	12 of 15	UNDER GROUND-650.00	A0	1/1000
AREA-13	BR-GCS-PE000-120-PH-0W-0003	13 of 15	UNDER GROUND-650.00	A0	1/1000
AREA-14	BR-GCS-PE000-120-PH-0W-0003	14 of 15	UNDER GROUND-650.00	A0	1/1000
AREA-15	BR-GCS-PE000-120-PH-0W-0003	15 of 15	UNDER GROUND-650.00	A0	1/1000

- NOTES
- ALL ELEVATIONS AND COORDINATES ARE IN METER UNLESS OTHERWISE NOTED. DIMENSIONS ARE IN MILLIMETER.
 - ALL COORDINATES ARE IN METERS WITH REFERENCE TO SITE LOCAL DATUM POINT.
 - UNNOTED AREAS ARE OUT OF SCOPE OF THIS PROJECT.

LEGEND

- LIMIT AREA
- NEW FENCE
- OLD FENCE
- EQUIPMENT CENTER LINE
- EQUIPMENT CENTER LINE
- HIGH POINT OF PAVING
- HIGH POINT OF SWALE
- H.P.P.
- H.T.S.

REFERENCE DRAWING

UNIT PLOT PLAN DRAWING	DRG. No.
PdMS Model Review Report (90%)	BR-GCS-PE000-120-PH-0W-0001
	BR-GCS-PE000-120-PH-0W-0005

KEY PLAN

NO.	REV.	DESCRIPTION	BY	DATE	REV.	DATE
001	001	ISSUED FOR PERMITTING
002	002	FOR CONSTRUCTION

PROJECT NAME: BINAK OILFIELD DEVELOPMENT SURFACE FACILITIES GAS COMPRESSOR STATION

PROJECT NO.: 971020

EPC CONTRACTOR: BPD/EPCC CONTRACTOR (CC):

DESIGNER: HIRGAN ENERGY - DESIGN & INSPECTION COMPANIES


SCALE: 1 : 1000

DRAWING TITLE: PIPING KEY PLAN

NO CONSTRUCTION PERMITTED UNLESS DRAWING APPROVED