
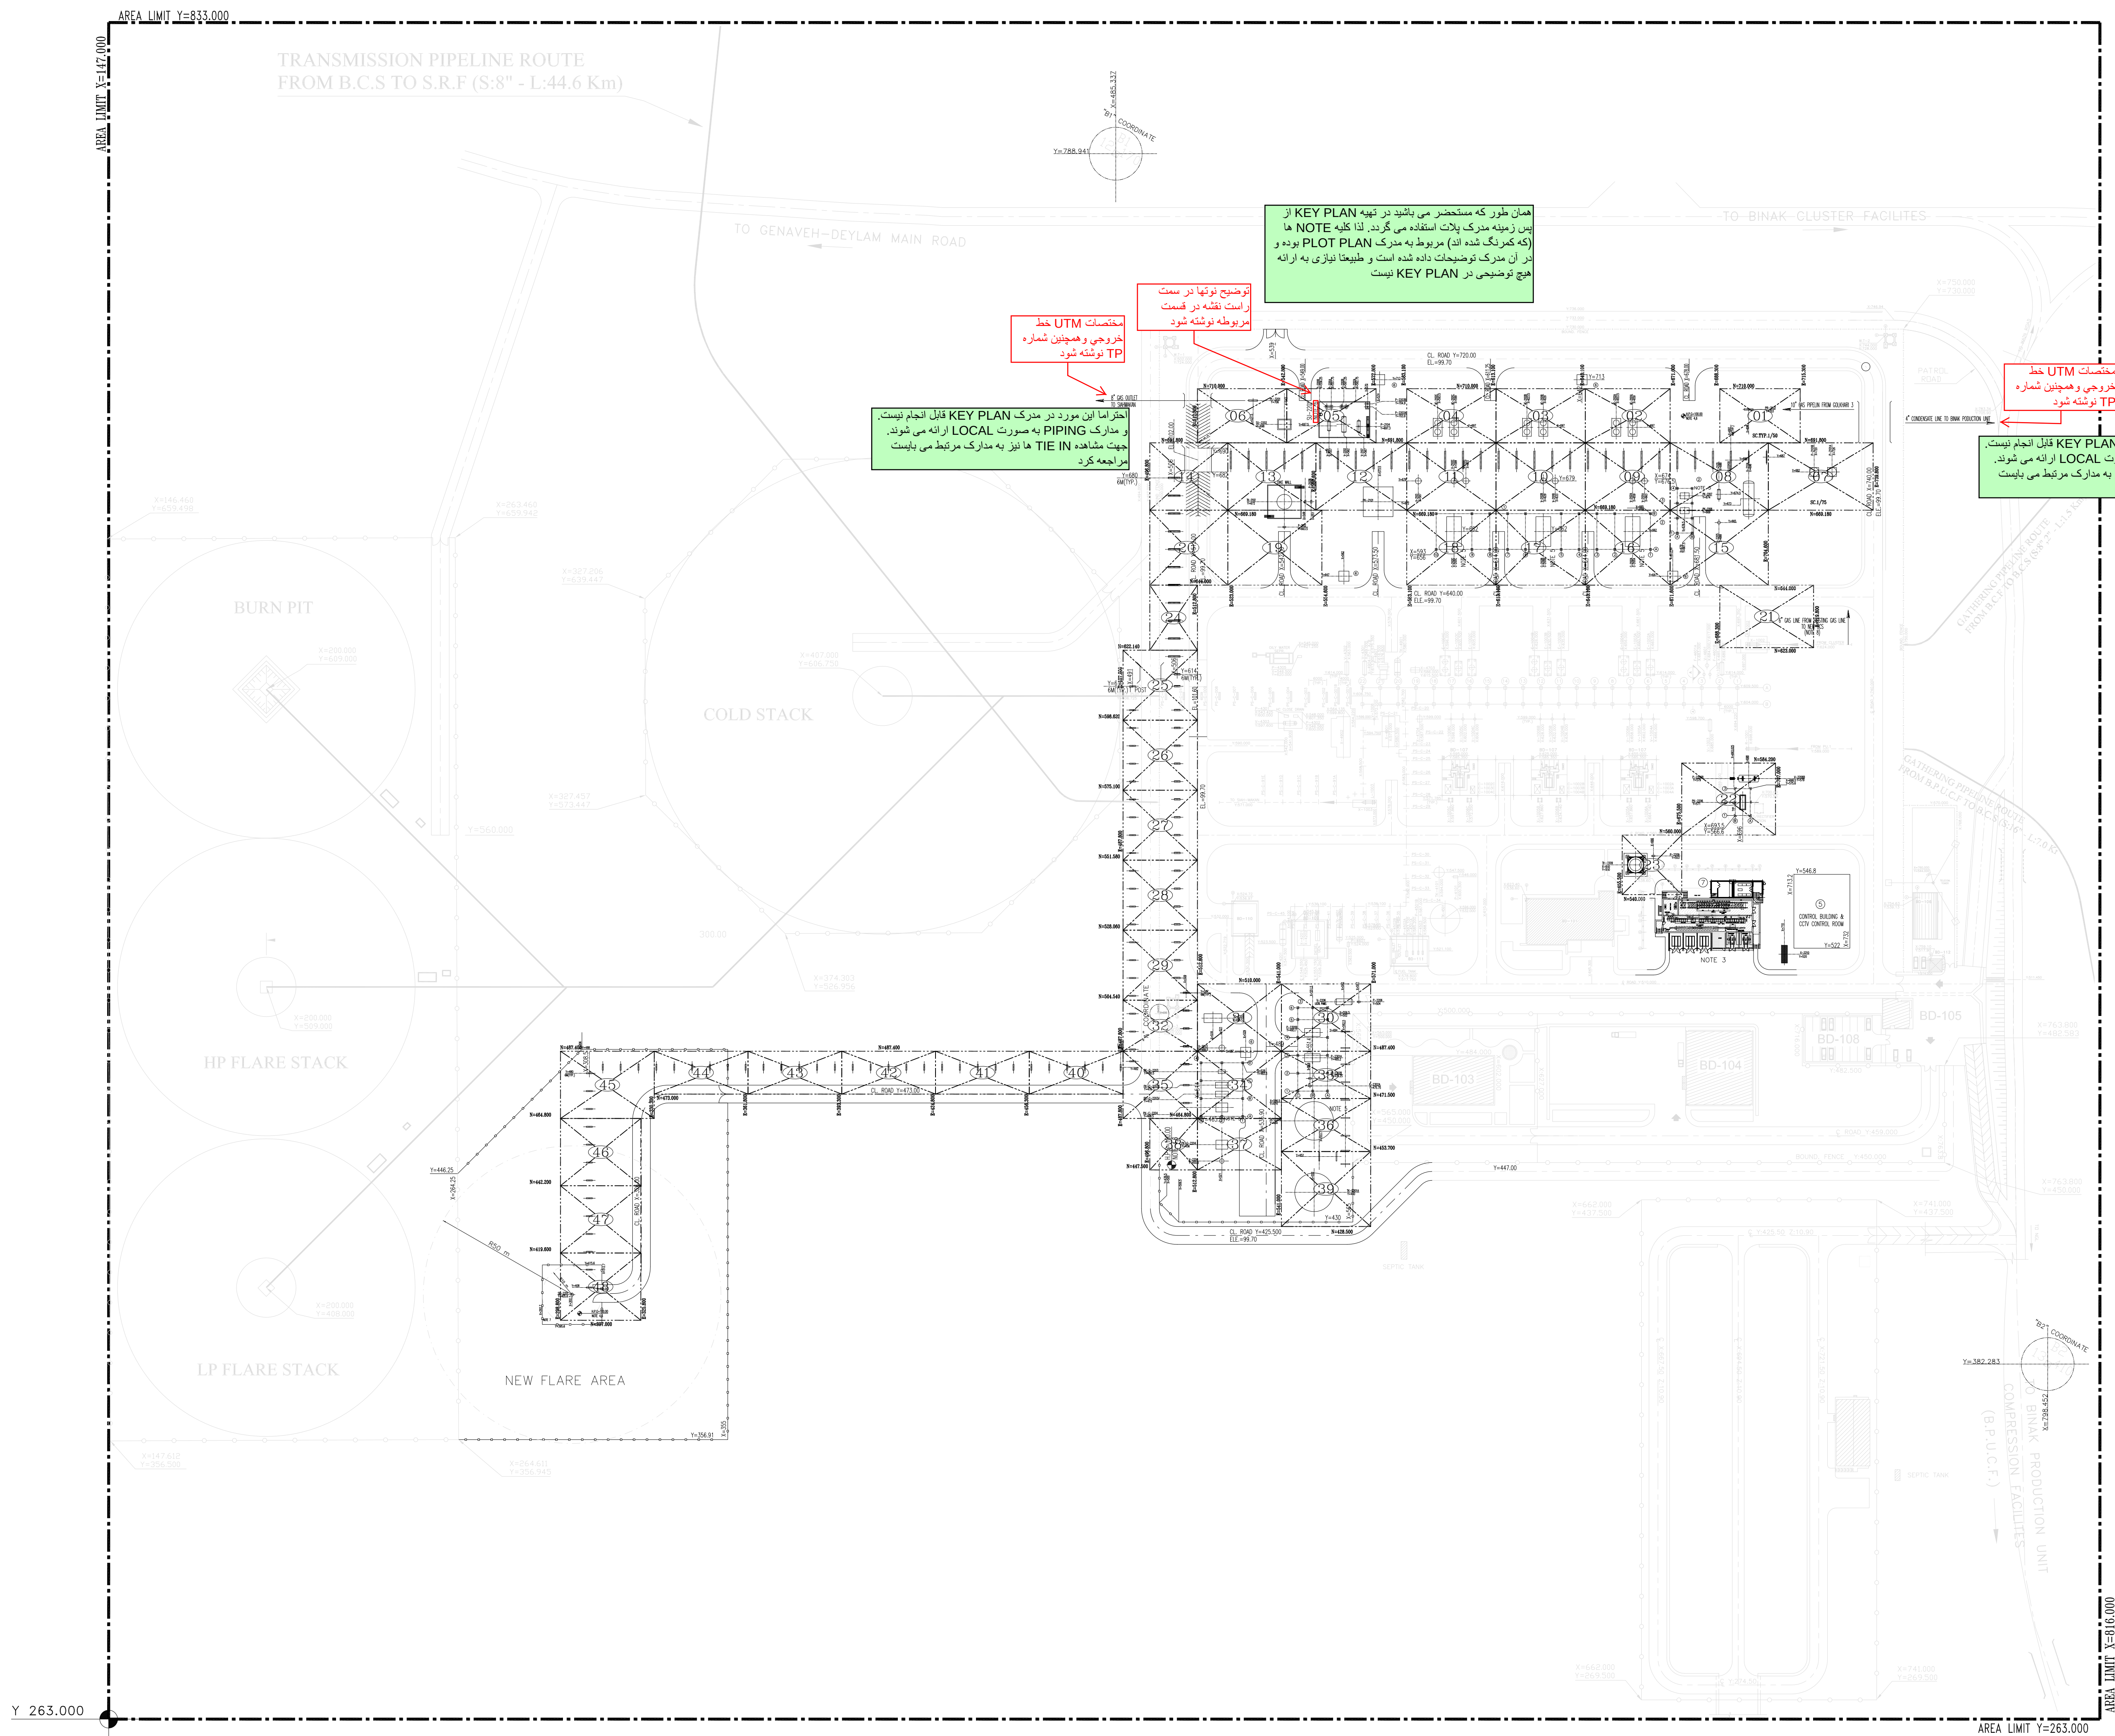


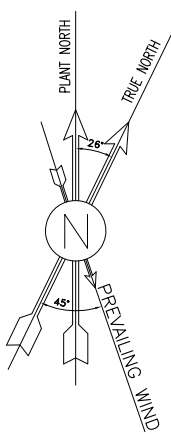

AG KEY PLAN

AREA NO.	COORDINATES				NOTES
	SOUTH	NORTH	WEST	EAST	
AREA-01	N=691.800	N=710.000	E=688.300	E=715.300	1- ALL ELEVATIONS AND COORDINATES ARE IN METER UNLESS OTHERWISE NOTED. DIMENSIONS ARE IN MILLIMETER. 2- ALL COORDINATES ARE IN METERS WITH REFERENCE TO SITE LOCAL DATUM POINT. 3- HATCHED AREAS ARE OUT OF SCOPE OF THIS PROJECT. توضیح تمام نوت هایی که در نقشه اشاره شده در این قسمت نوشته شود همان طور که مستخرج می باشد در تهیه KEY PLAN از پس زمینه مترک پلات استفاده می گردد. لذا کلمه NOTE ها (که مترک شده اند) مربوط به مترک PLOT PLAN بوده و از آن مترک توضیحات داده شده است و خطوط اناری به ارائه هیچ توضیحی در KEY PLAN نیست
AREA-02	N=691.800	N=710.000	E=643.100	E=671.600	
AREA-03	N=691.800	N=710.000	E=613.100	E=643.100	
AREA-04	N=691.800	N=710.000	E=583.100	E=613.100	
AREA-05	N=691.800	N=710.000	E=542.800	E=572.800	
AREA-06	N=691.800	N=710.000	E=512.800	E=542.800	
AREA-07	N=669.180	N=691.800	E=704.600	E=739.800	
AREA-08	N=669.180	N=691.800	E=671.600	E=704.600	
AREA-09	N=669.180	N=691.800	E=643.100	E=671.600	
AREA-10	N=669.180	N=691.800	E=613.100	E=643.100	
AREA-11	N=669.180	N=691.800	E=583.100	E=613.100	LEGEND NEW FENCE OLD FENCE ROAD CENTER LINE EQUIPMENTS CENTER LINE AREA LIMIT HIGH POINT OF PAVING HIGH POINT OF GRAVEL REVISION CLOUD
AREA-12	N=669.180	N=691.800	E=552.600	E=583.100	
AREA-13	N=669.180	N=691.800	E=523.000	E=552.600	
AREA-14	N=669.180	N=691.800	E=496.800	E=523.000	
AREA-15	N=644.000	N=669.180	E=671.600	E=704.600	
AREA-16	N=644.000	N=669.180	E=643.100	E=671.600	
AREA-17	N=644.000	N=669.180	E=613.100	E=643.100	
AREA-18	N=644.000	N=669.180	E=583.100	E=613.100	
AREA-19	N=644.000	N=669.180	E=523.000	E=554.600	
AREA-20	N=644.000	N=669.180	E=496.800	E=523.000	
AREA-21	N=623.000	N=644.000	E=688.300	E=719.800	UNIT PLOT PLAN DRAWING DRG. No. BK-GCS-PEDCO-120-PI-PY-0001
AREA-22	N=560.000	N=584.200	E=675.500	E=707.000	
AREA-23	N=540.000	N=560.000	E=655.500	E=675.500	
AREA-24	N=622.140	N=644.000	E=496.800	E=512.800	
AREA-25	N=598.620	N=622.140	E=487.800	E=512.800	
AREA-26	N=575.100	N=598.620	E=487.800	E=512.800	
AREA-27	N=551.580	N=575.100	E=487.800	E=512.800	
AREA-28	N=528.060	N=551.580	E=487.800	E=512.800	
AREA-29	N=504.540	N=528.060	E=487.800	E=512.800	
AREA-30	N=487.400	N=510.000	E=541.000	E=571.000	
AREA-31	N=487.400	N=510.000	E=512.800	E=541.000	UNIT PLOT PLAN DRAWING DRG. No. BK-GCS-PEDCO-120-PI-PY-0001
AREA-32	N=487.400	N=504.540	E=487.800	E=512.800	
AREA-33	N=471.500	N=487.400	E=541.000	E=571.000	
AREA-34	N=464.800	N=487.400	E=512.800	E=541.000	
AREA-35	N=464.800	N=487.400	E=487.800	E=512.800	
AREA-36	N=453.700	N=471.500	E=541.000	E=571.000	
AREA-37	N=447.500	N=464.800	E=512.800	E=541.000	
AREA-38	N=447.500	N=464.800	E=496.800	E=512.800	
AREA-39	N=428.500	N=453.700	E=541.000	E=571.000	
AREA-40	N=473.000	N=487.400	E=456.300	E=487.800	
AREA-41	N=473.000	N=487.400	E=424.800	E=456.300	UNIT PLOT PLAN DRAWING DRG. No. BK-GCS-PEDCO-120-PI-PY-0001
AREA-42	N=473.000	N=487.400	E=393.300	E=424.800	
AREA-43	N=473.000	N=487.400	E=361.800	E=393.300	
AREA-44	N=473.000	N=487.400	E=330.300	E=361.800	
AREA-45	N=464.800	N=487.400	E=298.800	E=330.300	
AREA-46	N=442.200	N=464.800	E=298.800	E=325.800	
AREA-47	N=419.600	N=442.200	E=298.800	E=325.800	
AREA-48	N=397.000	N=419.600	E=298.800	E=325.800	

KEY PLAN

در این قسمت key plan بصورت شماتیک نشان داده شود
بصورتی که TP ها مشخص شود

لوردید.

[illegible]



توضیح تمام نوت هایی که در نقشه اشاره شده در این قسمت نوشته شود

محرما این مورد در مدارک KEY PLAN قابل انجام نیست.
مدارک PIPING به صورت LOCAL ارائه می شوند.
تجهیز مشاهده TIE IN ها نیز به مدارک مرتبط می باشد
برای مراجعه کرد

NOTES	
1-	ALL ELEVATIONS AND COORDINATES ARE IN METER UNLESS OTHERWISE NOTED. DIMENSIONS ARE IN MILLIMETER.
2-	ALL COORDINATES ARE IN METERS WITH REFERENCE TO SITE LOCAL DATUM POINT.
3-	HATCHED AREAS ARE OUT OF SCOPE OF THIS PROJECT.

REFERENCE DRAWING	DRG. No.
UNIT PLOT PLAN DRAWING	BK-GCS-PEDCO-120-PI-PY-0001

در این قسمت key plan بصورت شماتیک نشان داده شود
بصورتی که TP ها مشخص شود

D00	JUN.2022	IFC	F.MOSAVENEZAD	M.FAKHARIAN	M.MEHRSHAD	** **	
REV.	DATE	P.O.I.S	PREP.	CHK.	APP.	AUT.	
PROJECT NAME:							
BINAK OILFIELD DEVELOPMENT/SURFACE FACILITIES GAS COMPRESSOR STATION							
PROJECT NO.: 971020							
EPC CONTRACTOR:				EPD/EPC CONTRACTOR (GC):			
 HIRGAN ENERGY - DESIGN & INSPECTION COMPANIES				 PETROIRAN DEVELOPMENT COMPANY			

DRAWING TITLE:						NO CONSTRUCTION PERMITTED UNLESS DRAWING APPROVED							
PIPING KEY PLAN						APPROVED FOR CONSTRUCTION				BY:		DATE:	
SCALE	SIZE	DRAWING NO.			SHEET NO.	REV.	BUDGET REF.	LOCATION	SIZE	CLASS	SERIAL NO.	SHEET	REVISION
1 : 1000	A0	BK-GCS-PEDCO-120-PI-DW-0003			2 OF 2	D00	053-073-9184	F	5	L	708893	2 OF 2	D00

UG KEY PLAN