


100	STORAGE
101	INSTRUMENT WORKSHOP
102	INSTRUMENT STORAGE
103	TOILET
104	ROOF
105	WALKWAY

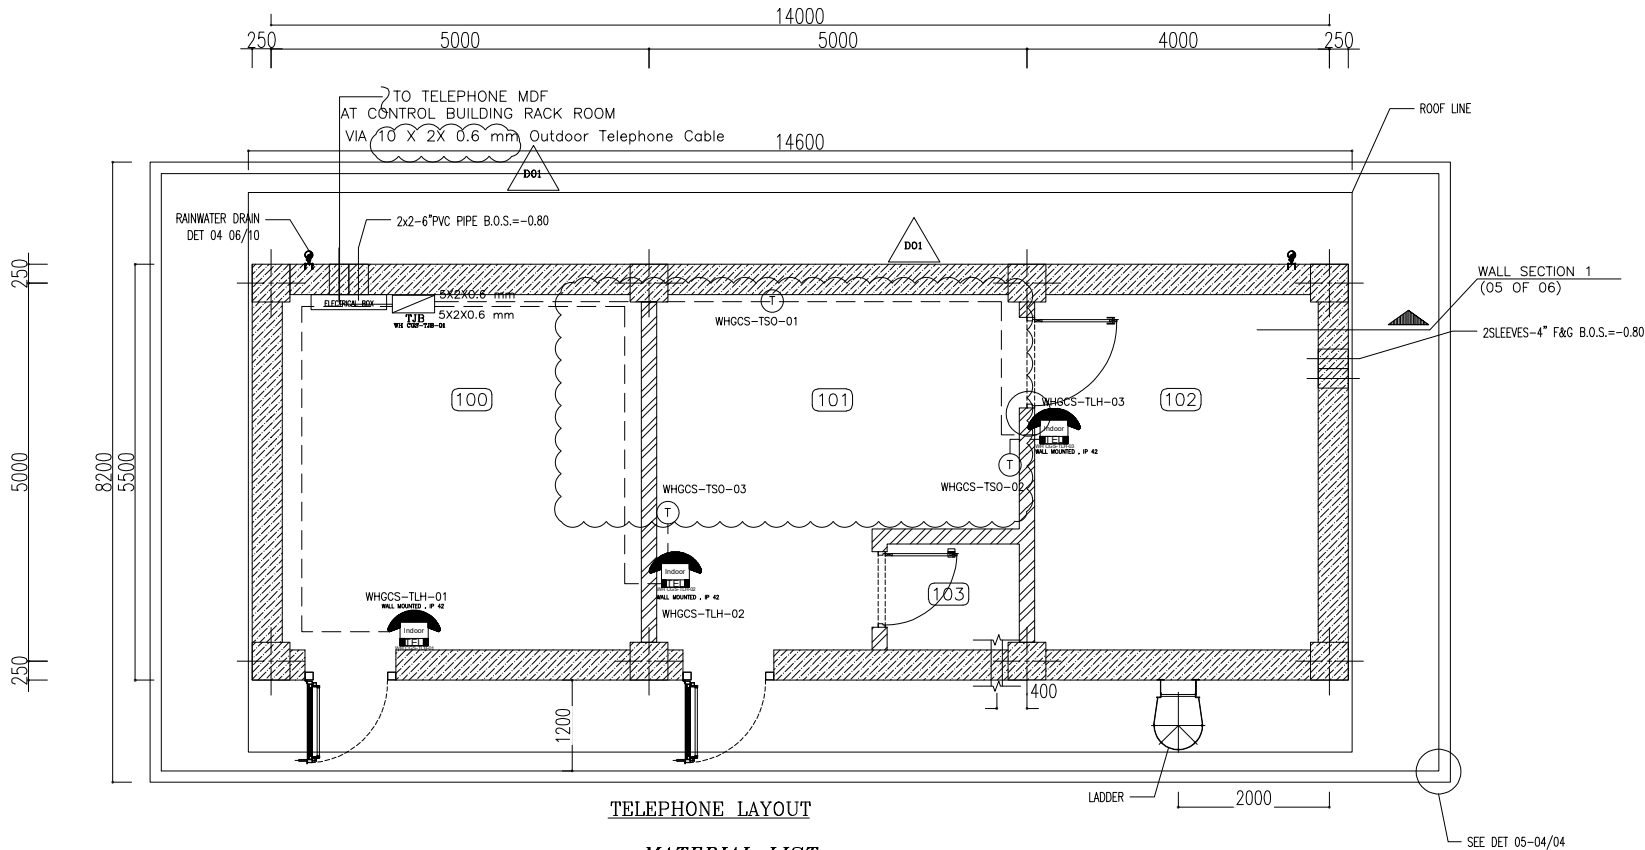


TELEPHONE LAYOUT

MATERIAL LIST

ITEM	DESCRIPTION	QTY.
1	INDOOR INDUSTRIAL TELEPHONE,IP 42	3
2	INDOOR TELEPHONE TERMINAL BOX WITH 1XM20 CABLE GLAND BOTTOM AND (3XM20)TOP, IP 42	1
3	INDOOR MULTIPAIR CABLE 5X2X0.6 MM	70 m
4	RGS CONDUIT PG16	70 m


NOTES	
1 - ALL DIMENSIONS ARE IN MILLIMETER UNLESS OTHERWISE SPECIFIED. 2 - THE HEIGHT OF INSTALLATION OF JUNCTION BOX is 1500mm.	
LEGEND	
	OUTDOOR Multipair Cable 10x2x0.6 mm
	INDOOR Multipair Cable 5x2x0.6 mm
	INDOOR INDUSTRIAL TELEPHONE,IP 42
	TELEPHONE JUNCTION BOX
	RJ-11 TELEPHONE SOCKET, SURFACE MOUNTED
	HORN TYPE LOUDSPEAKER, 15 W DUST PROOF, WALL MOUNTED, WITH MATCHING TRANSFORMER
	SOUND TERMINAL BOX, SURFACE MOUNTED TYPE, ALUMINUM DIE CAST, DUST PROOF
	MAIN PAGA JUNCTION BOX, DUST PROOF
	INTERCOM HANDSET

REFERENCE DRAWING	DRG. No.
TELECOM. DESIGN CRITERIA	BK-GNRL-PEDCO-000-TS-DC-0001
DATA SHEETS FOR PAGA	BK-GCS-PEDCO-120-TE-DT-0002

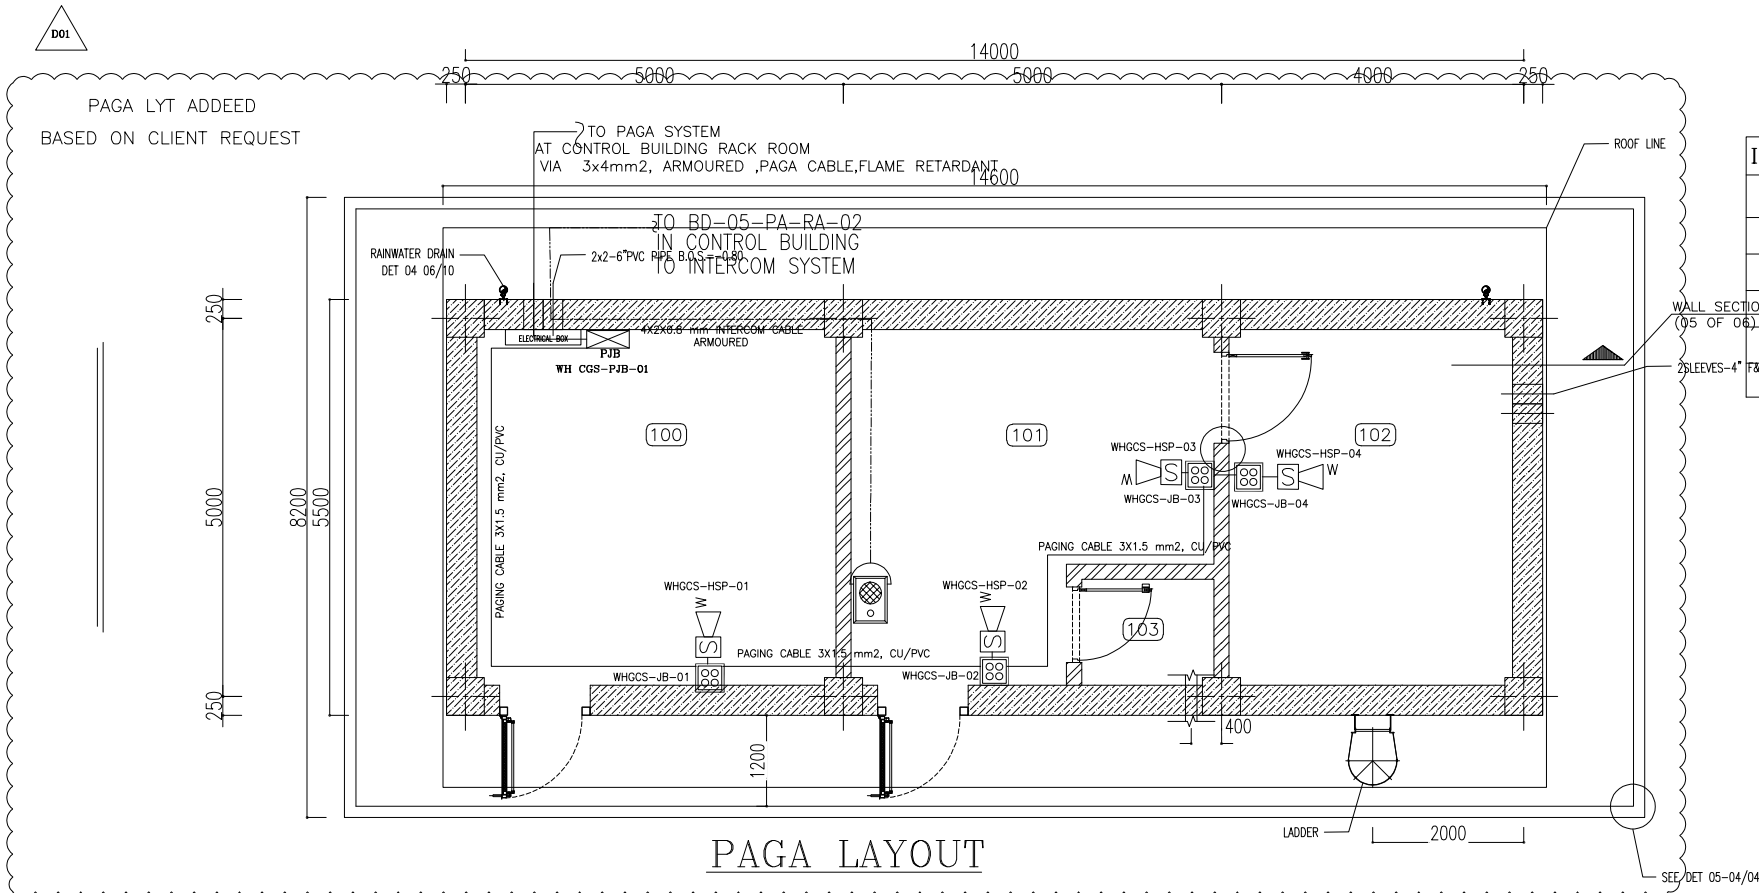

PAGA LAYOUT

ITEM	MTO DESCRIPTION	QTY.
1	SURFACE MOUNTED HORN LOUDSPEAKER ,15W	4
2	PAGING CABLE 3X1.5 mm2, CU/PVC	80m
3	PVC CONDUIT PG16	100m
4	PAGING JUNCTION BOX, 1XM25 GLAND BOTTOM AND (3XM20)TOP	1
5	3X WAY JUNCTION BOX , 3XM20	4
6	INTERCOM STATION, WALL MOUNTED	1

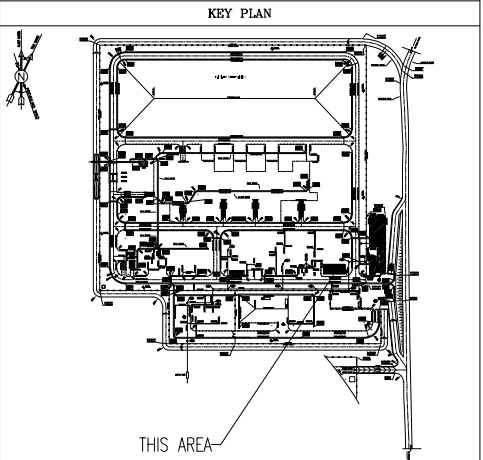

PROJECT NO.: 971020						REV. DESCRIPTION BY DATE BY DATE					
EPC CONTRACTOR: HIRGAN ENERGY						REV. DESCRIPTION BY DATE BY DATE					
EPD/EPC CONTRACTOR (GC): PETROIRAN DEVELOPMENT COMPANY						REV. DESCRIPTION BY DATE BY DATE					
DRAWING TITLE: TELECOMM. EQUIPMENT LAYOUT FOR GCS WAREHOUSE						REV. DESCRIPTION BY DATE BY DATE					
NO CONSTRUCTION PERMITTED UNLESS DRAWING APPROVED						REV. DESCRIPTION BY DATE BY DATE					
APPROVED FOR CONSTRUCTION BY: DATE:						REV. DESCRIPTION BY DATE BY DATE					
BUDGET REF. LOCATION SIZE CLASS SERIAL NO. SHEET REVISION						REV. DESCRIPTION BY DATE BY DATE					
AS SHOWN A3 BK-GCS-PEDCO-120-TE-PY-0008 01 OF 01 D01 053-073-9184 F 2 T 709535 01 OF 01 D01						REV. DESCRIPTION BY DATE BY DATE					