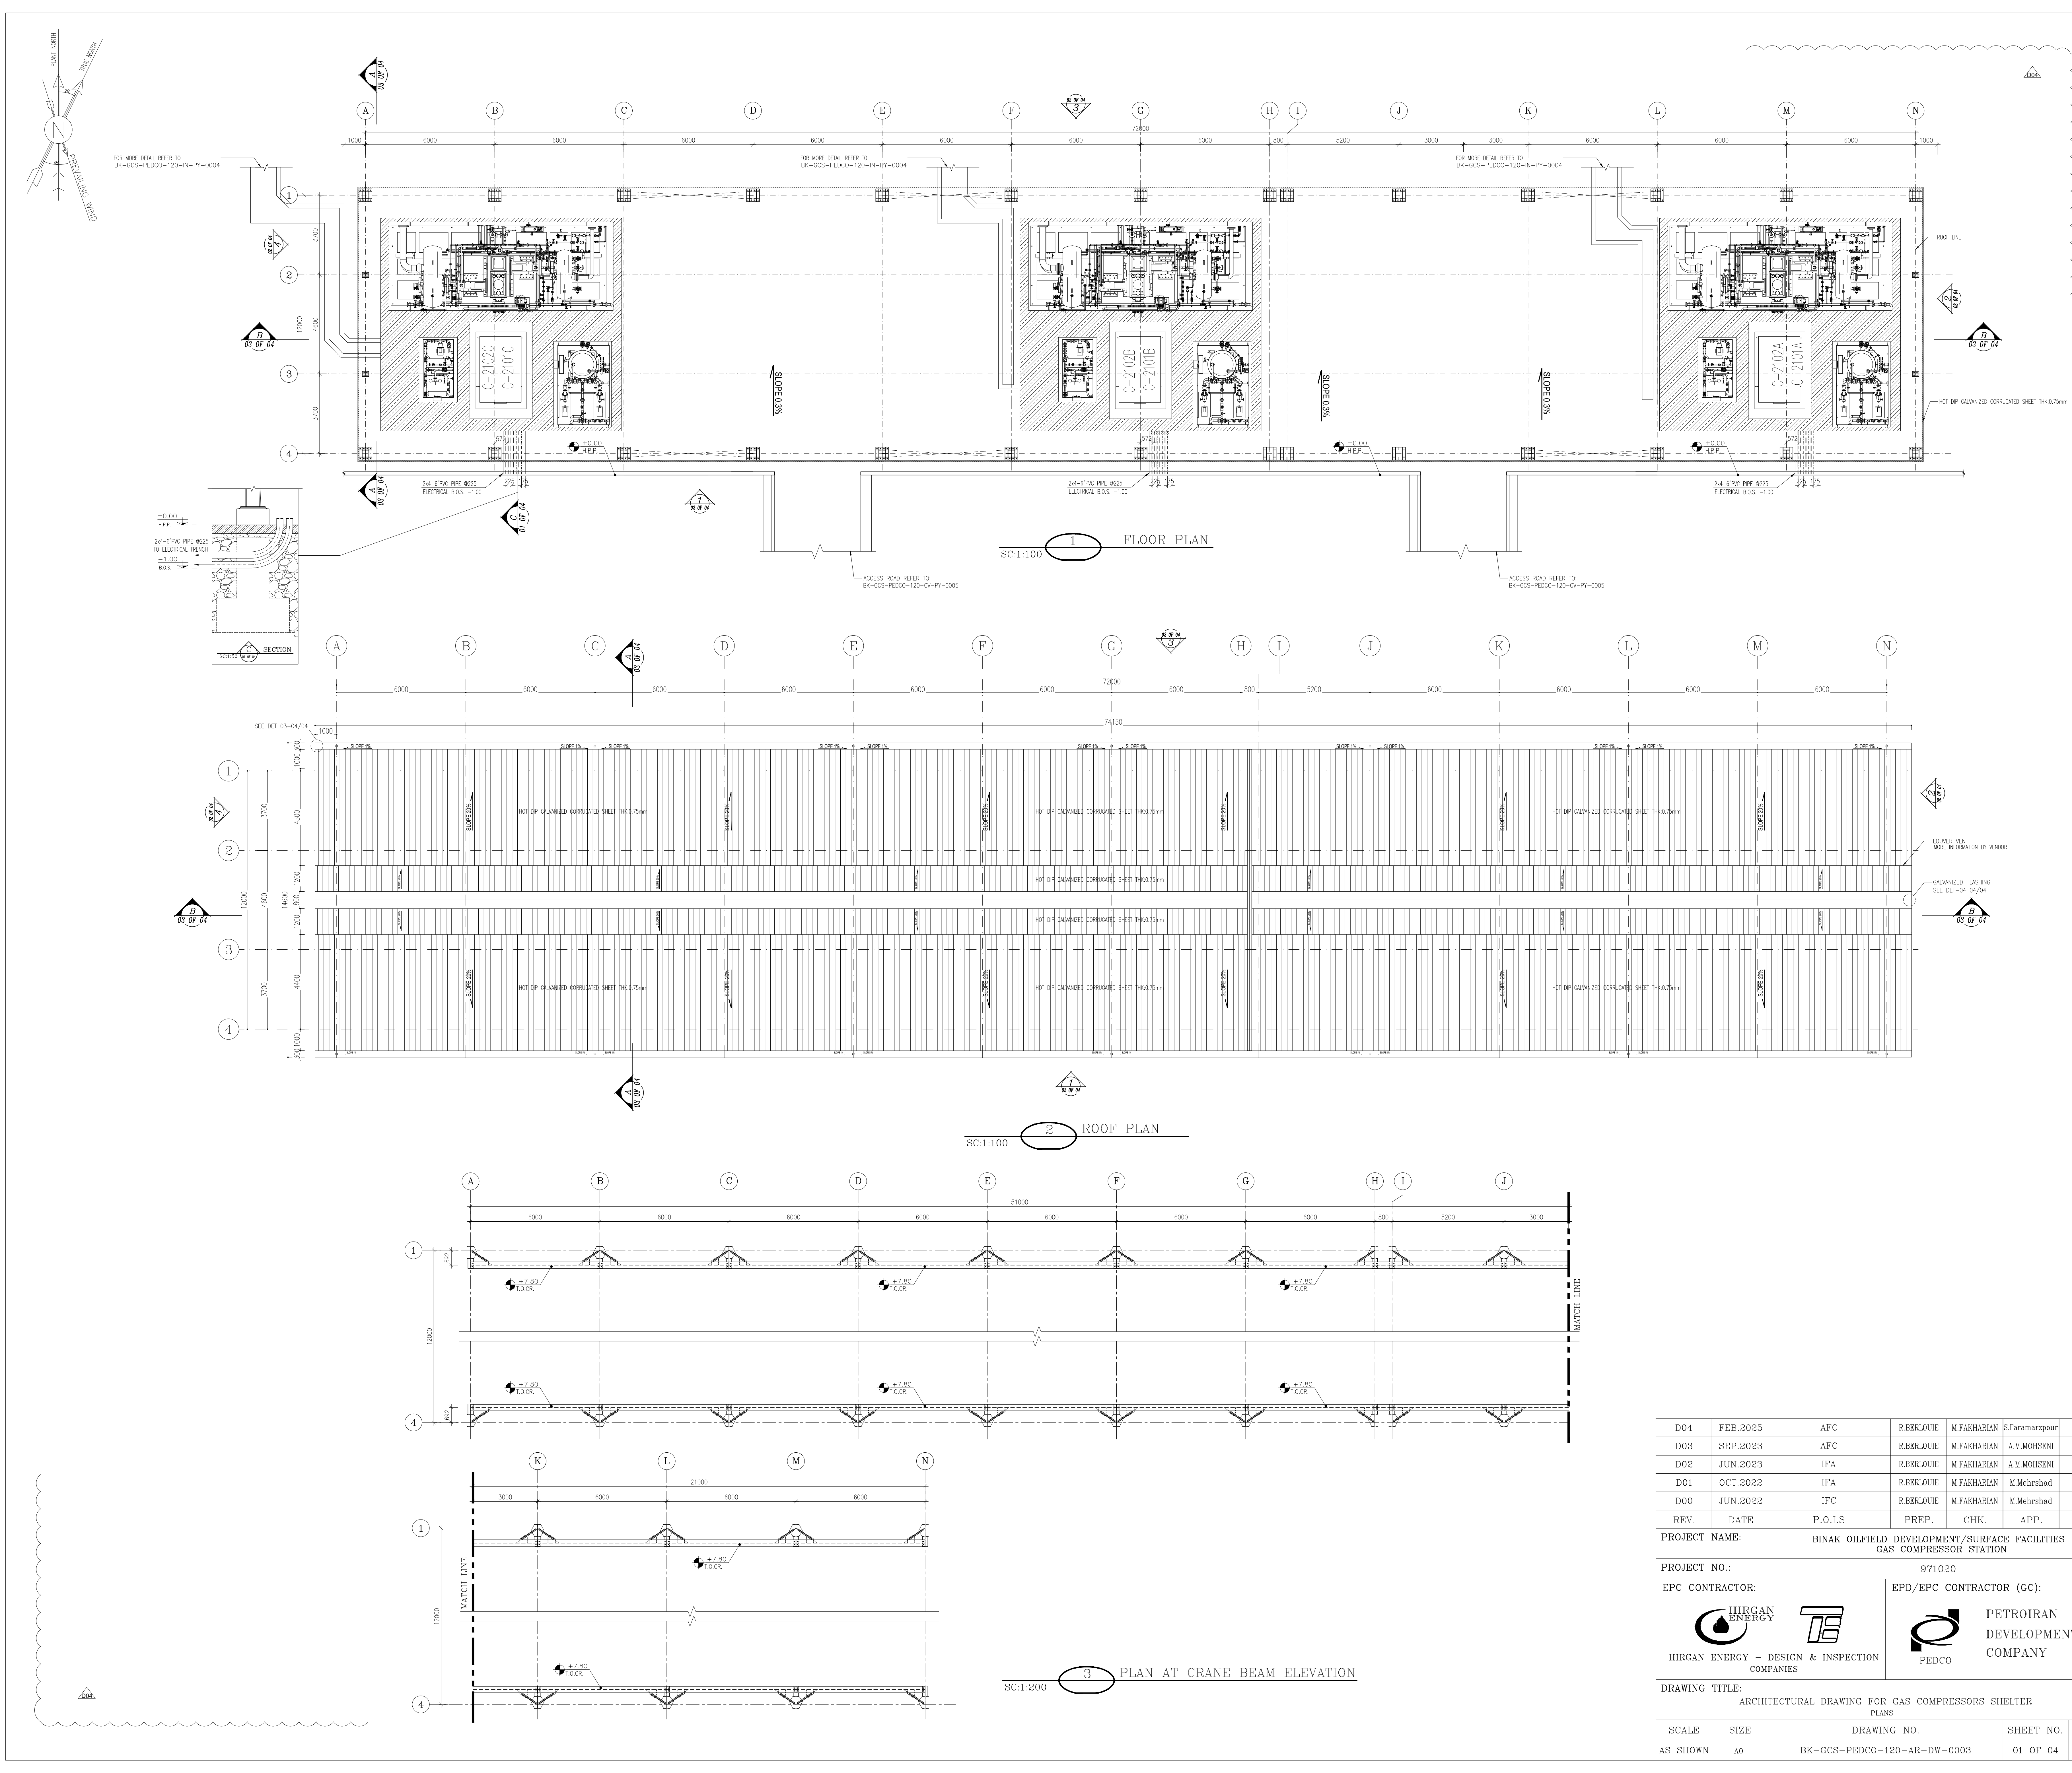




NOTES

1. ALL DIMENSIONS ARE IN MILLIMETER & ALL ELEVATIONS ARE IN METER.

2. ALL DIMENSIONS AND ELEVATIONS SHALL BE CHECKED BY THE CONTRACTOR PRIOR TO CONSTRUCTION.

3. CONTRACTOR SHALL COMPARE ALL ARCHITECTURAL, MECHANICAL, ELECTRICAL, PIPING AND STRUCTURAL DRAWINGS AND IN CASE OF ANY CONFLICTS OR DISCREPANCY, INFORM THE ENGINEER.

4. ALL MATERIALS ARE SELECTED FROM THE HIGHEST QUALITY AND MUST BE APPROVED BY THE CLIENT.

5. ALL OPENINGS FOR PIPING/CABLEING AND HVAC OPENINGS SHALL BE CONSIDERED AS PER RELATED DRAWINGS BEFORE CONSTRUCTION.

6. H.P.P. (+10.00) CORRESPONDS TO +11.20 (M.S.L.)

7. PAVING OF FINISH FLOOR SHALL BE CONSTRUCTED AFTER CONSTRUCTION OF INTERNAL FOUNDATIONS, PIPE SUPPORTS AND CABLE TRENCHES.

LEGEND

HOT DIP GALVANIZED CORRUGATED SHEET THK:0.75mm

CORRUGATED GALVANIZED SHEET

LEAN CONCRETE

BLOCKAGE

CONCRETE WALL OR CEILING

B.O.S.

B.O.G.

T.O.F.

T.O.P.E.

B.O.G.U.

L.P.L.

H.P.L.

H.P.P.

B.O.T.

BOTTOM OF SLEEVE

BOTTOM OF GIRT

TOP OF FOUNDATION

TOP OF PEDESTAL

BOTTOM OF GUTTER

LOWEST POINT LEVEL

HIGHEST POINT LEVEL

HIGHEST POINT PAVING

BOTTOM OF TRENCH

REFERENCE DRAWING	DRG. No.
Foundation Drawing For Gas Compressor Shelter	BK-GCS-PEDCO-120-ST-DW-0059
Structural Drawing For Gas Compressor Shelter	BK-GCS-PEDCO-120-ST-DW-0060
Unit Plot Plan Drawing	BK-GCS-PEDCO-120-PI-PY-0001
Area Electrical Cable Route & Section Layout	BK-GCS-PEDCO-120-EL-PY-0005
Electrical Cable Route & Section Layout For Building & Shelter	BK-GCS-PEDCO-120-EL-PY-0006
Plant Clean Water Drainage System Layout & Details	BK-GCS-PEDCO-120-CV-PY-0004
Unit Plot Plan Drawing	BK-GCS-PEDCO-120-PI-PY-0001

KEY PLAN

D04	FEB.2025	AFC	R.BERLOUE	M.FAKHARIAN	S.Panamarzpour	***
D03	SEP.2023	AFC	R.BERLOUE	M.FAKHARIAN	A.M.MOHSENI	***
D02	JUN.2023	IPA	R.BERLOUE	M.FAKHARIAN	A.M.MOHSENI	***
D01	OCT.2022	IPA	R.BERLOUE	M.FAKHARIAN	M.Mehrshad	***
D00	JUN.2022	IPC	R.BERLOUE	M.FAKHARIAN	M.Mehrshad	***

REV.	DESCRIPTION	BY	DATE	BY	DATE
***	*****	**	*****	**	*****

PROJECT NAME:

THE ORIGINAL AND ALL COPIES OF THIS DRAWING TOGETHER WITH THE COPYRIGHT THEREIN ARE THE SOLE PROPERTY OF N.I.S.O.C./ FIELDS

PROJECT NO.:

971020

EPC CONTRACTOR:

HIRGAN ENERGY - DESIGN & INSPECTION COMPANIES

EPD/EPC CONTRACTOR (GC):

PETROIRAN DEVELOPMENT COMPANY

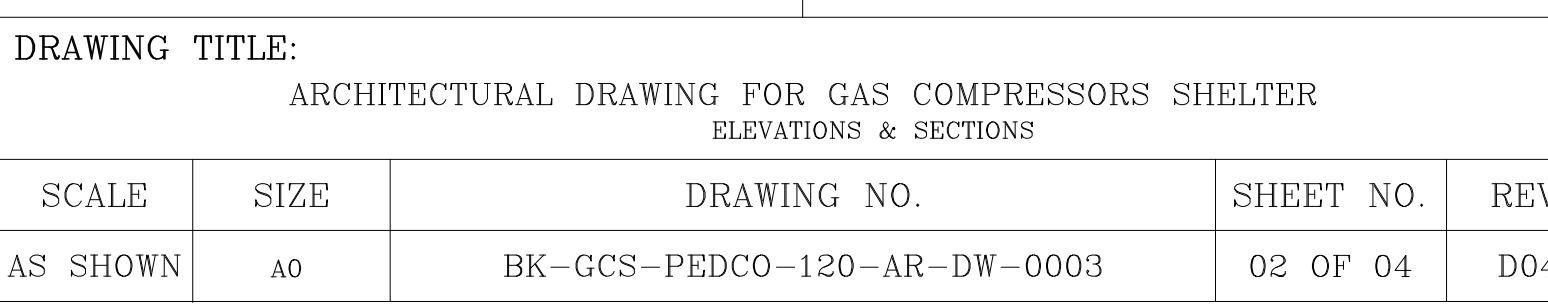
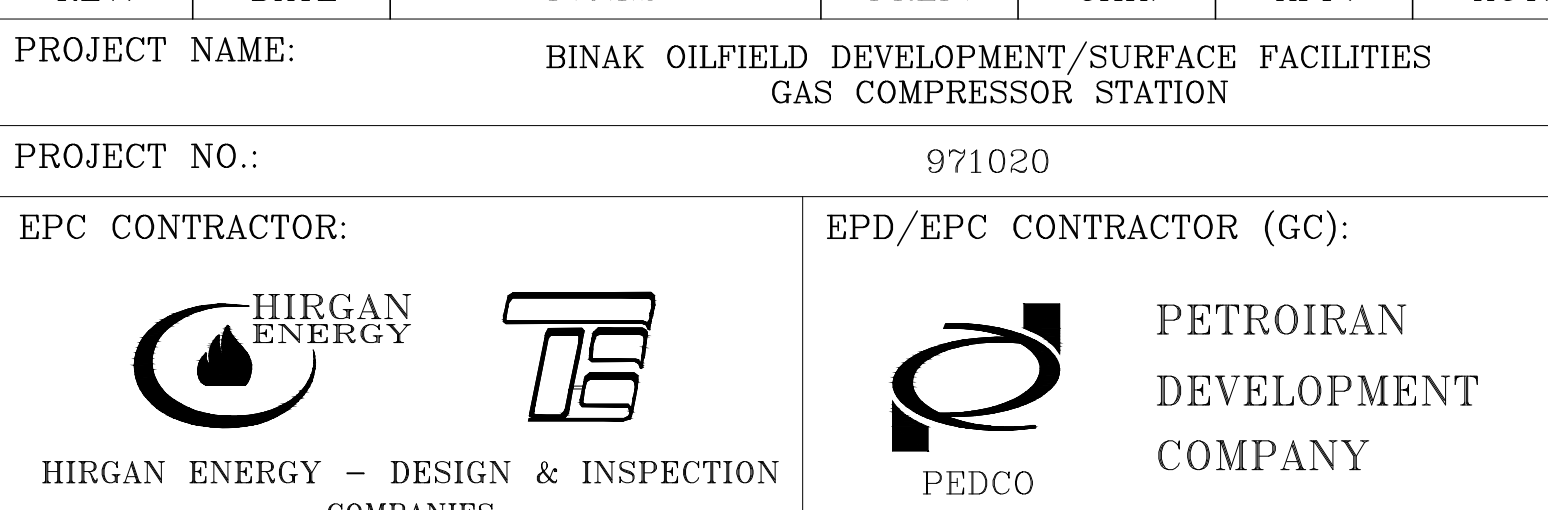
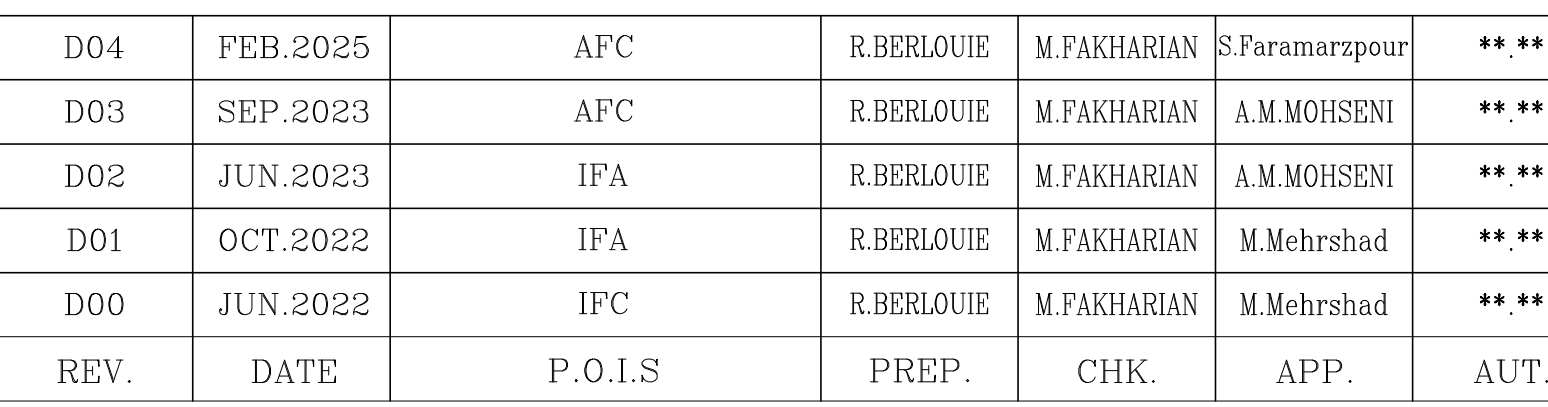
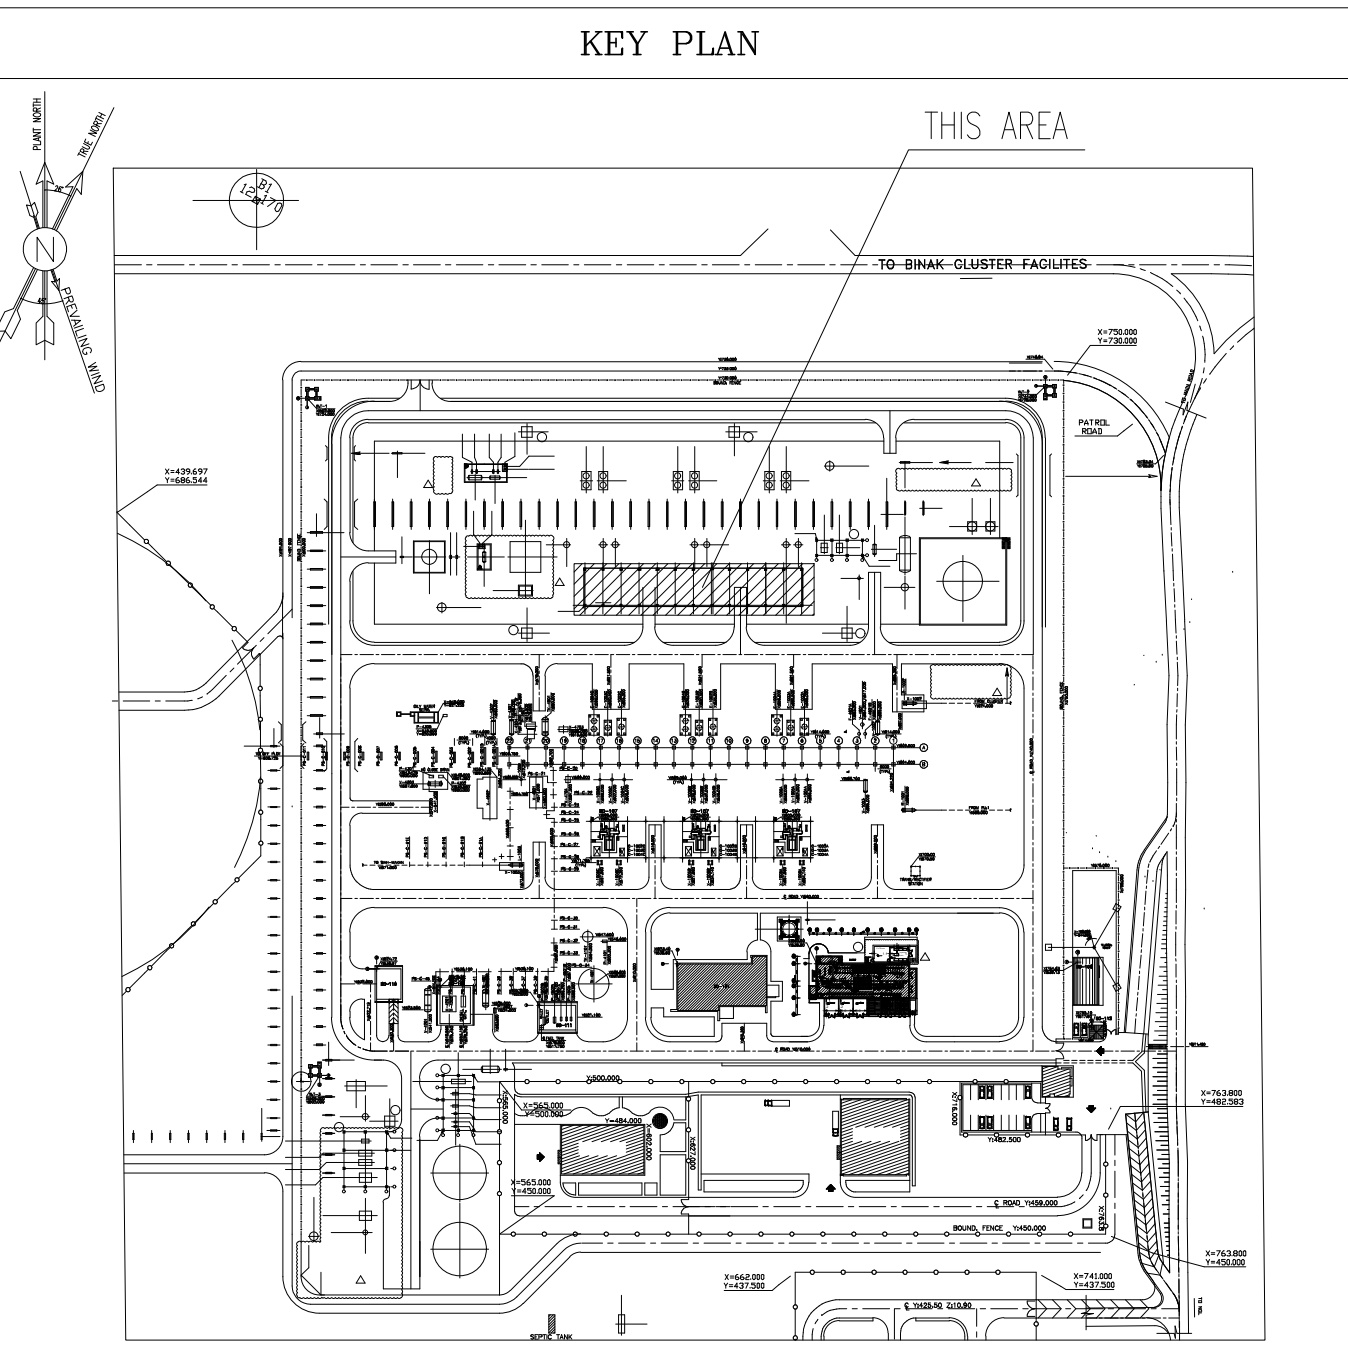
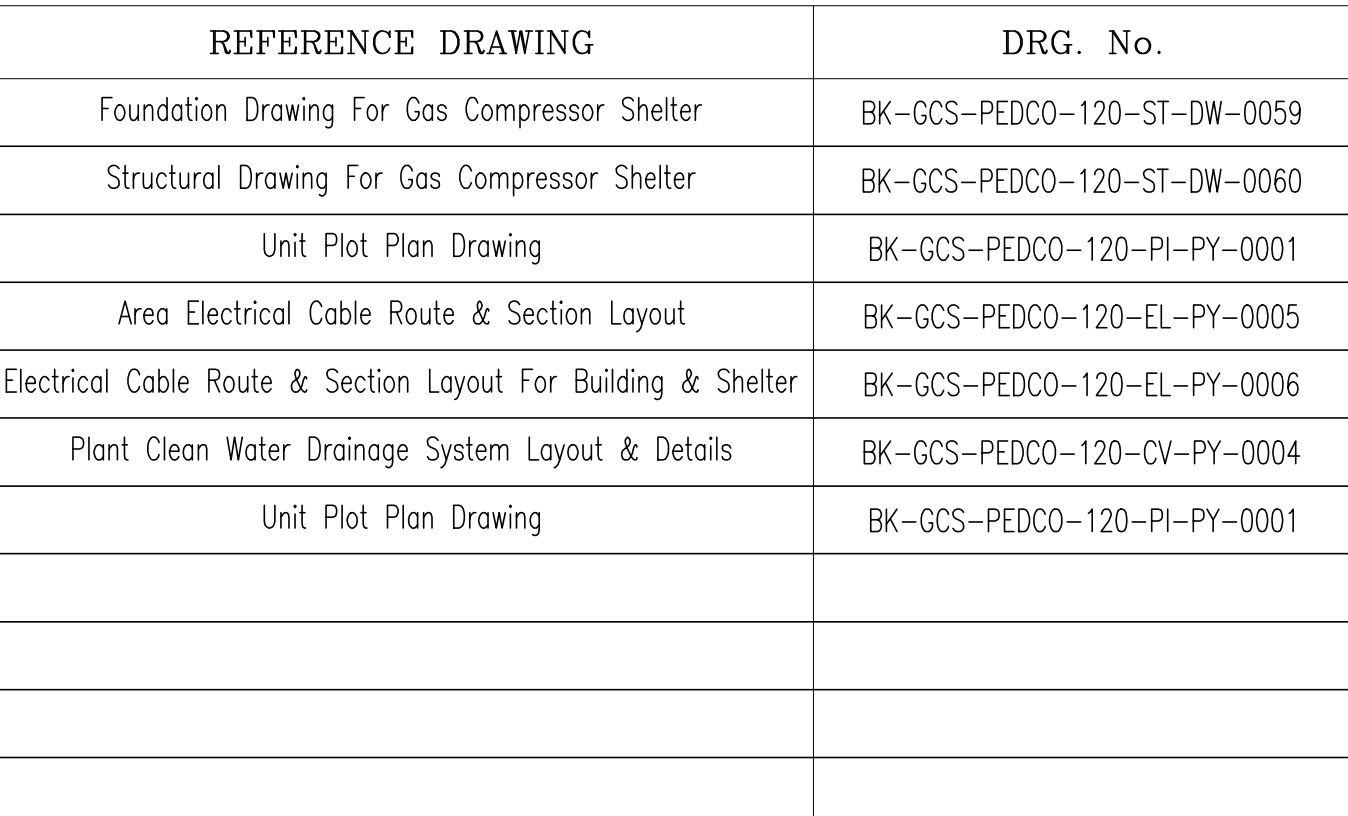
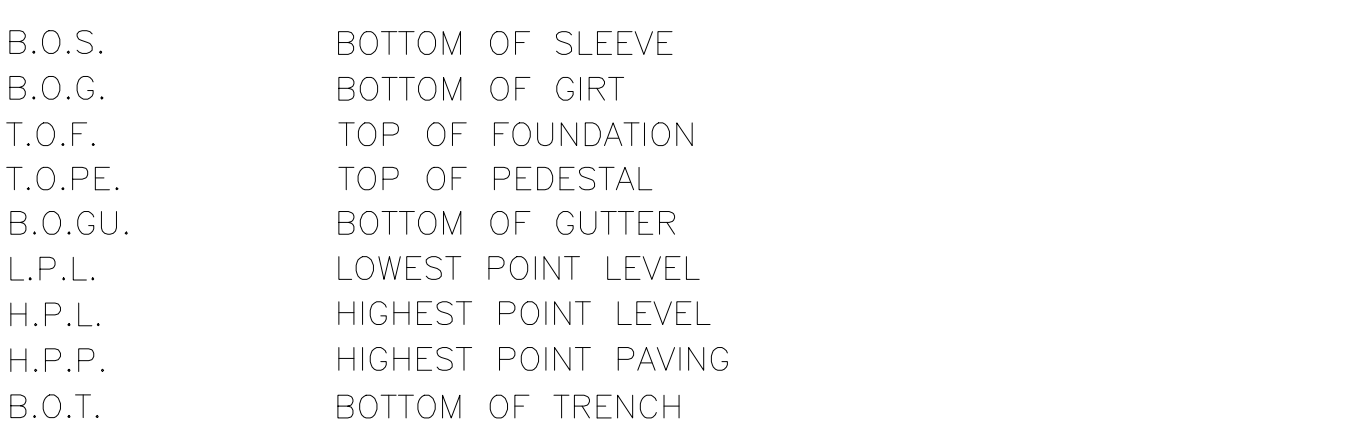
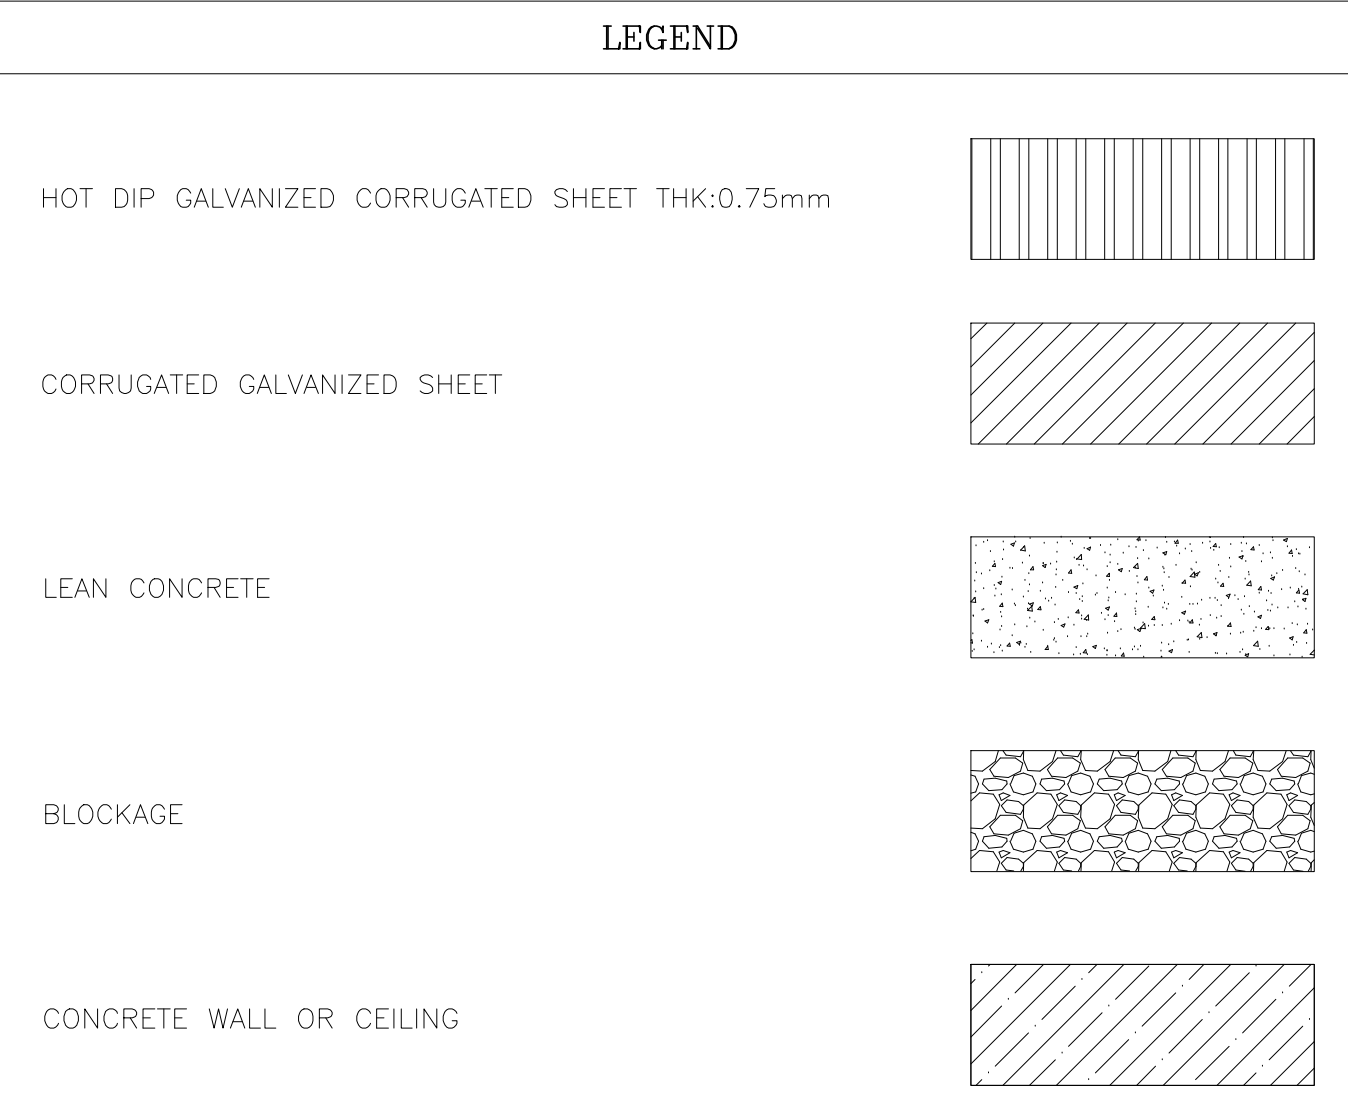
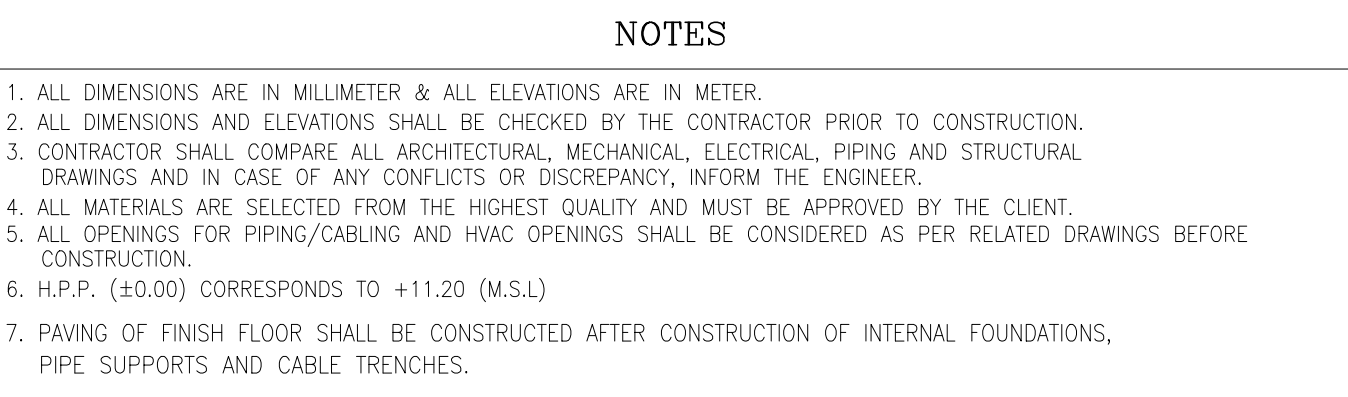
DRAWING TITLE:

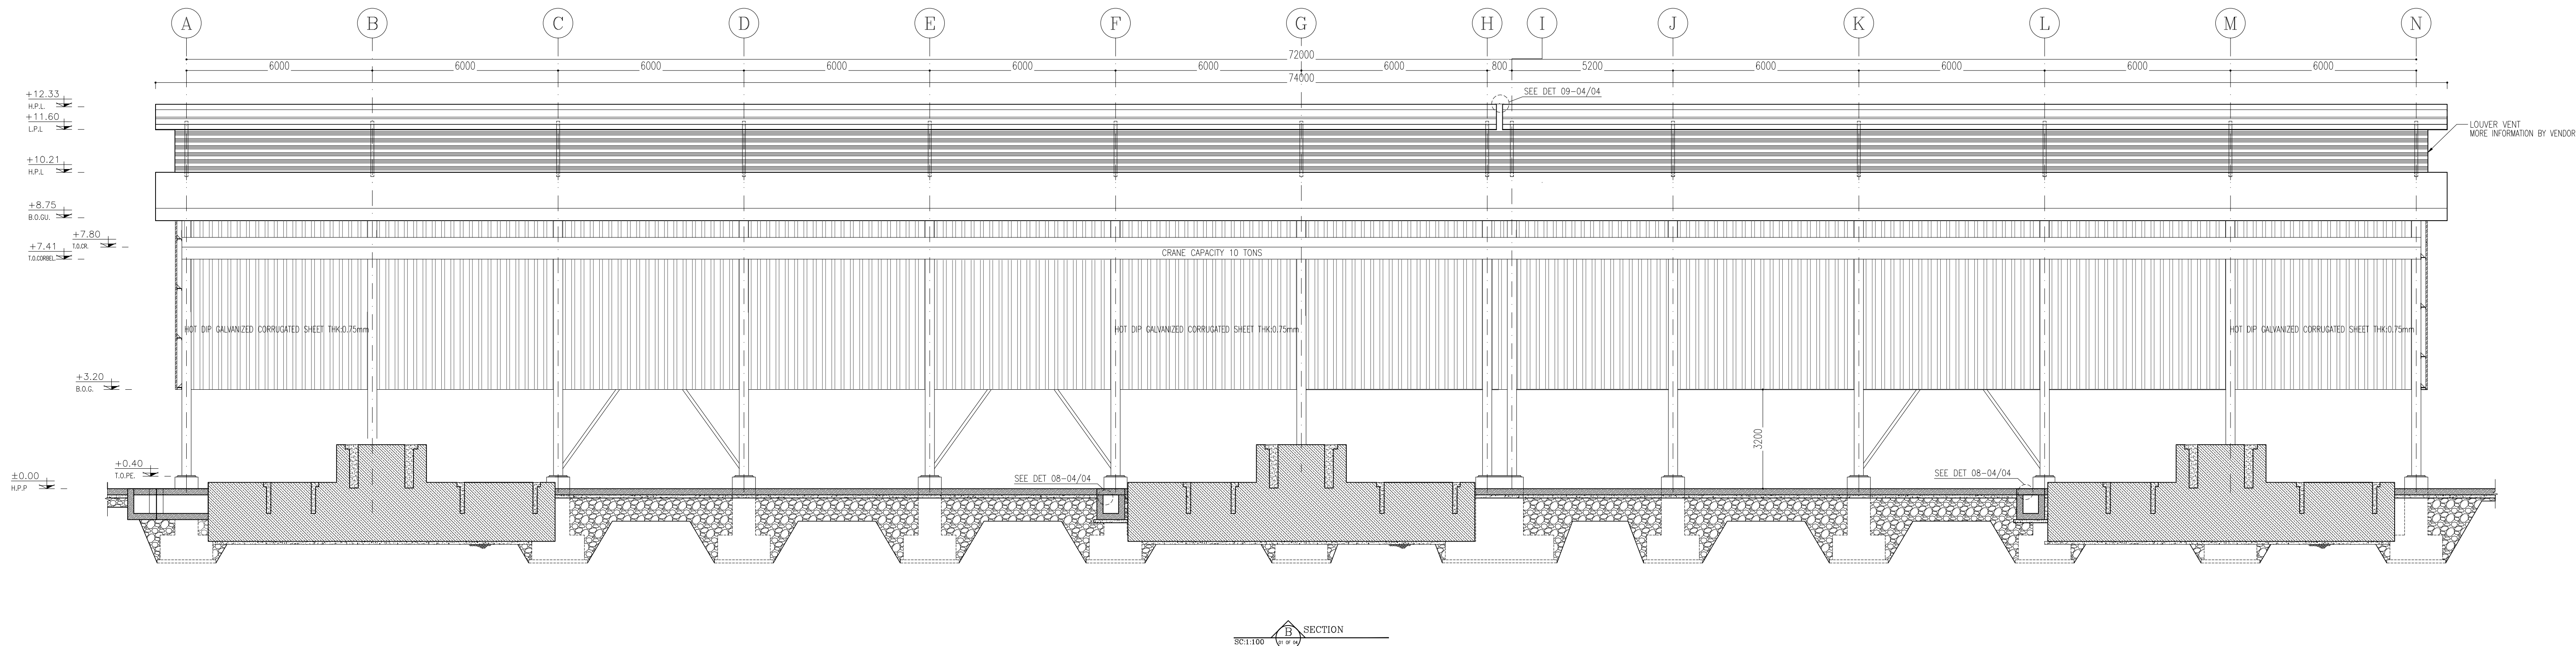
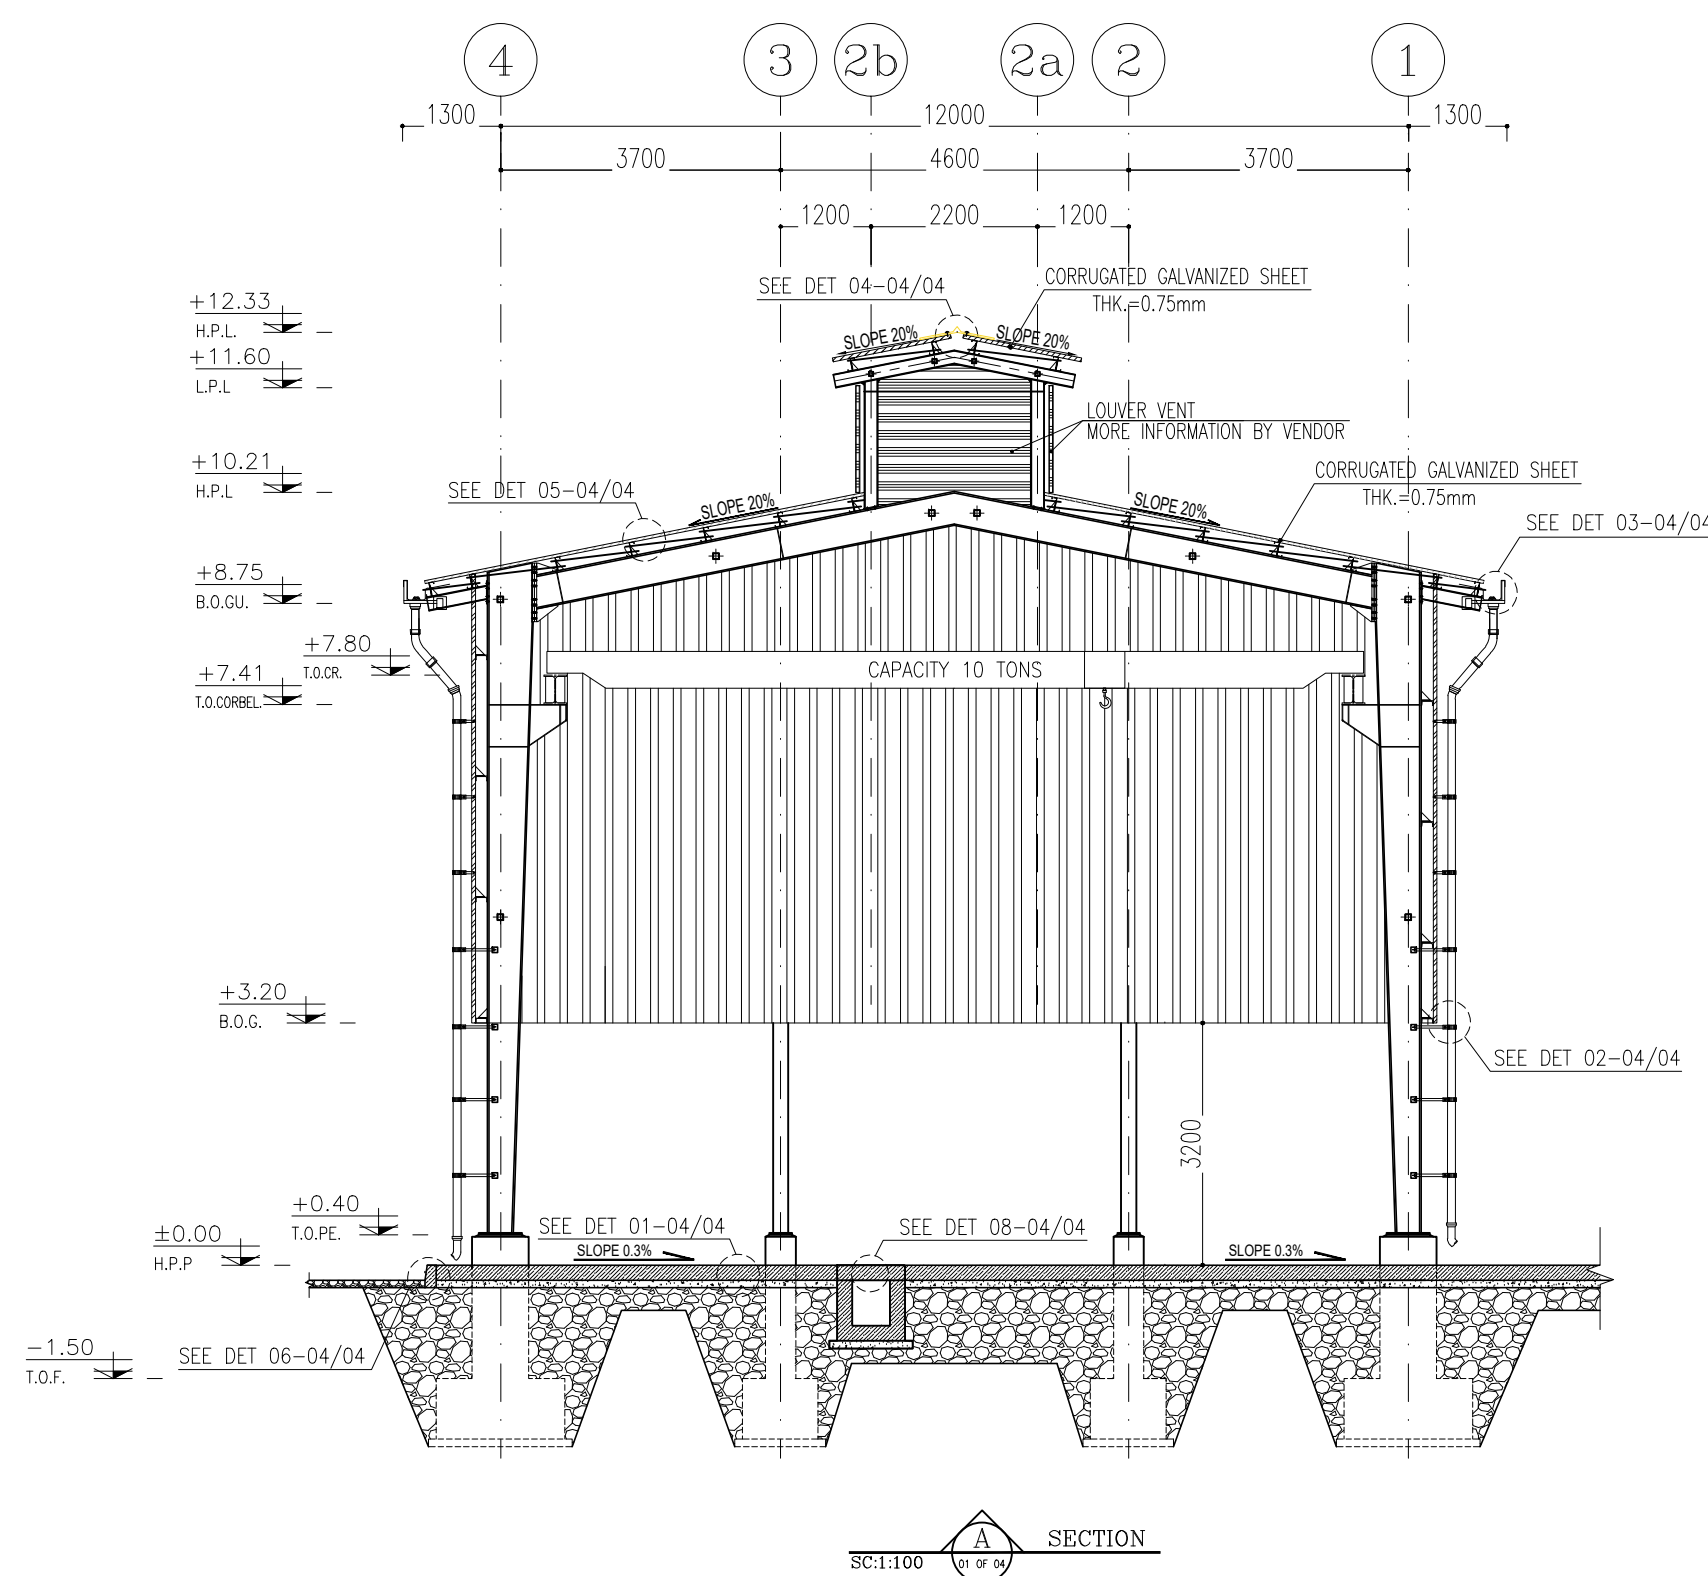
ARCHITECTURAL DRAWING FOR GAS COMPRESSORS SHELTER PLANS

SCALE	SIZE	DRAWING NO.	SHEET NO.	REV.
AS' SHOWN	A0	BK-GCS-PEDCO-120-AR-DW-0003	01 OF 04	D04

NO CONSTRUCTION PERMITTED UNLESS DRAWING APPROVED

APPROVED FOR CONSTRUCTION	BY:	DATE:
BUDGET REF.	LOCATION	SIZE CLASS
SERIAL NO.	SHEET	REVISION

[illegible]

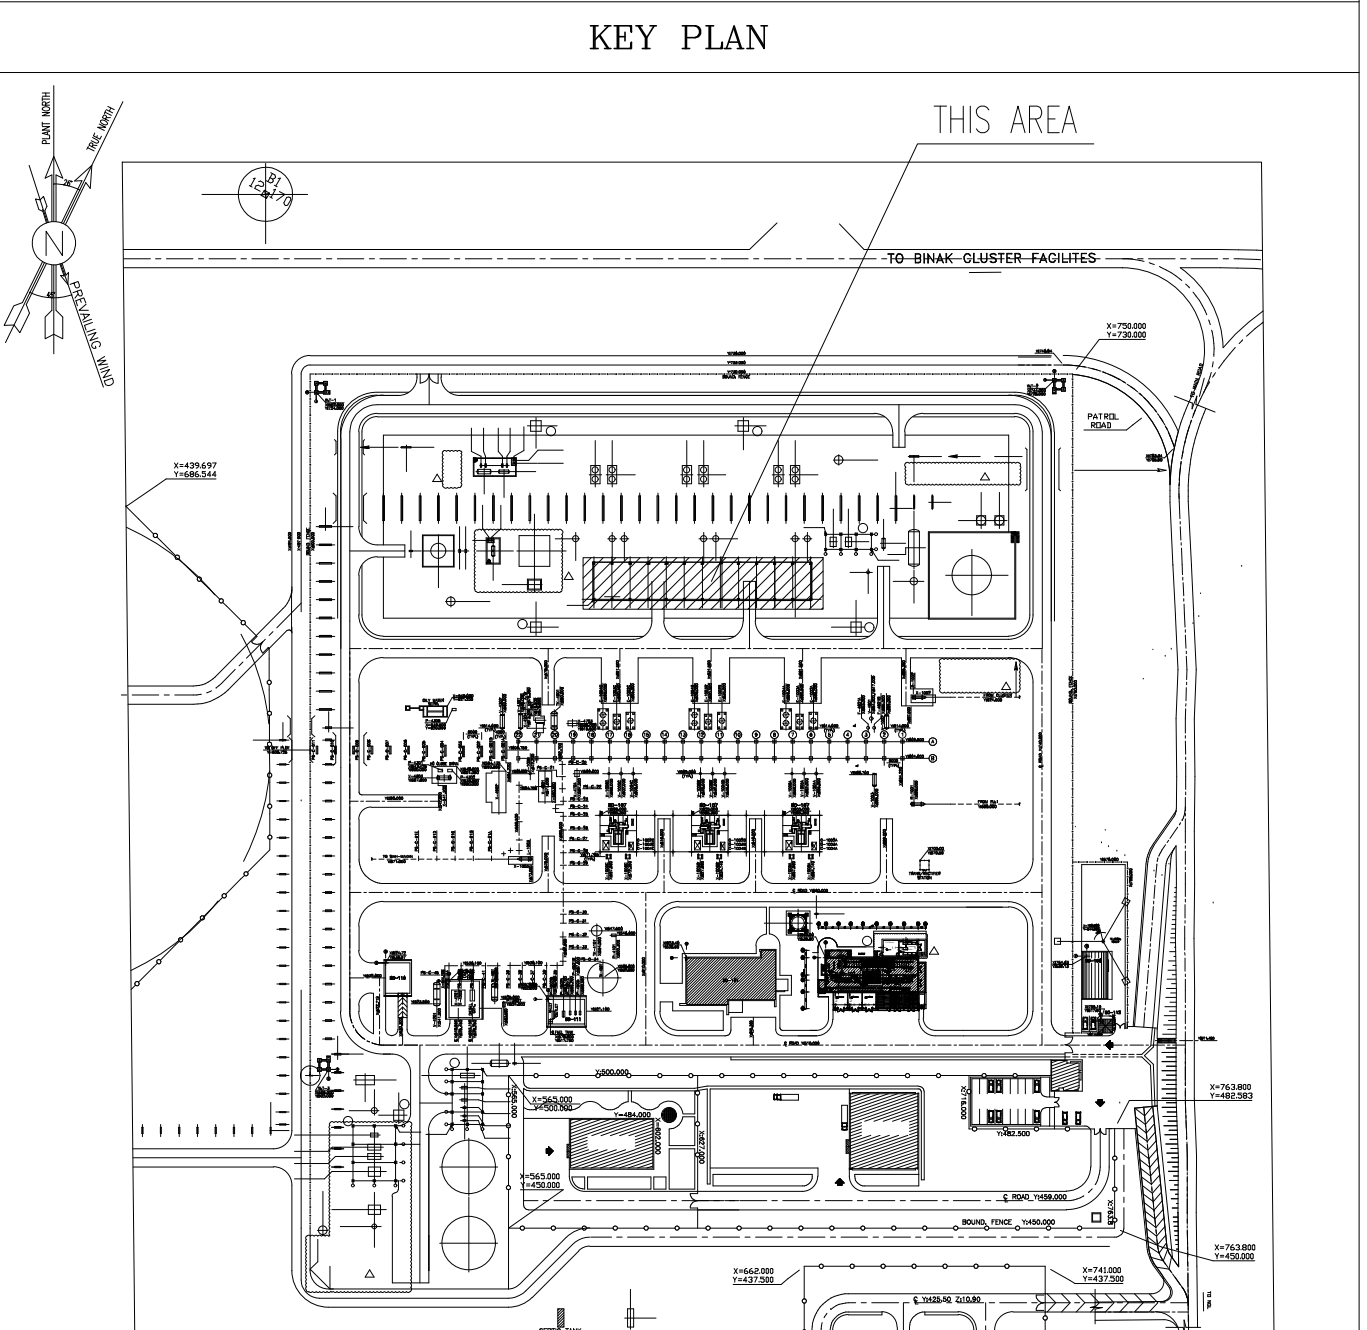


- NOTES
1. ALL DIMENSIONS ARE IN MILLIMETER & ALL ELEVATIONS ARE IN METER.
 2. ALL DIMENSIONS AND ELEVATIONS SHALL BE CHECKED BY THE CONTRACTOR PRIOR TO CONSTRUCTION.
 3. CONTRACTOR SHALL COMPARE ALL ARCHITECTURAL, MECHANICAL, ELECTRICAL, PIPING AND STRUCTURAL DRAWINGS AND IN CASE OF ANY CONFLICTS OR DISCREPANCY, INFORM THE ENGINEER.
 4. ALL MATERIALS ARE SELECTED FROM THE HIGHEST QUALITY AND MUST BE APPROVED BY THE CLIENT.
 5. ALL OPENINGS FOR PIPING/CABLEING AND HVAC OPENINGS SHALL BE CONSIDERED AS PER RELATED DRAWINGS BEFORE CONSTRUCTION.
 6. H.P.P. (+0.00) CORRESPONDS TO +11.20 (M.S.L.)
 7. PAVING OF FINISH FLOOR SHALL BE CONSTRUCTED AFTER CONSTRUCTION OF INTERNAL FOUNDATIONS, PIPE SUPPORTS AND CABLE TRENCHES.

LEGEND	
HOT DIP GALVANIZED CORRUGATED SHEET THK:0.75mm	
CORRUGATED GALVANIZED SHEET	
LEAN CONCRETE	
BLOCKAGE	
CONCRETE WALL OR CEILING	

- B.O.S. BOTTOM OF SLEEVE
B.O.G. BOTTOM OF GIRT
T.O.F. TOP OF FOUNDATION
T.O.P.E. TOP OF PEDESTAL
B.O.G.U. BOTTOM OF GUTTER
L.P.L. LOWEST POINT LEVEL
H.P.L. HIGHEST POINT LEVEL
H.P.P. HIGHEST POINT PAVING
B.O.T. BOTTOM OF TRENCH

REFERENCE DRAWING	DRG. No.
Foundation Drawing For Gas Compressor Shelter	BK-GCS-PEDCO-120-ST-DW-0059
Structural Drawing For Gas Compressor Shelter	BK-GCS-PEDCO-120-ST-DW-0060
Unit Plot Plan Drawing	BK-GCS-PEDCO-120-PI-PY-0001
Area Electrical Cable Route & Section Layout	BK-GCS-PEDCO-120-EL-PY-0005
Electrical Cable Route & Section Layout For Building & Shelter	BK-GCS-PEDCO-120-EL-PY-0006
Plant Clean Water Drainage System Layout & Details	BK-GCS-PEDCO-120-CV-PY-0004
Unit Plot Plan Drawing	BK-GCS-PEDCO-120-PI-PY-0001



D04	FEB.2025	AFC	R.BERLOUE	M.FAKHARIAN	S.Panamarzpour	***									
D03	SEP.2023	AFC	R.BERLOUE	M.FAKHARIAN	A.M.MOHSENI	***									
D02	JUN.2023	IPA	R.BERLOUE	M.FAKHARIAN	A.M.MOHSENI	***									
D01	OCT.2022	IPA	R.BERLOUE	M.FAKHARIAN	M.Mehrshad	***									
D00	JUN.2022	IPC	R.BERLOUE	M.FAKHARIAN	M.Mehrshad	***									
REV.	DATE	P.O.I.S	PREP.	CHK.	APP.	AUT.	احل و کلیه نسخ این نقشه و حق اقتباس متعلق به شرکت ملی مناطق نفت خیز جنوب میباشد.								
PROJECT NAME:							THE ORIGINAL AND ALL COPIES OF THIS DRAWING TOGETHER WITH THE COPYRIGHT THEREIN ARE THE SOLE PROPERTY OF N.I.S.O.C./ FIELDS								
PROJECT NO.:							971020								
EPC CONTRACTOR:							BINAK OILFIELD DEVELOPMENT SURFACE FACILITIES GAS COMPRESSOR STATION								
EPD/EPC CONTRACTOR (GC):							PETROIRAN DEVELOPMENT COMPANY								
DRAWING TITLE:							NO CONSTRUCTION PERMITTED UNLESS DRAWING APPROVED								
ARCHITECTURAL DRAWING FOR GAS COMPRESSORS SHELTER ELEVATIONS & SECTIONS							APPROVED FOR CONSTRUCTION								
SCALE	SIZE	DRAWING NO.			SHEET NO.	REV.	BUDGET REF.	LOCATION	SIZE CLASS	SERIAL NO.	SHEET	REVISION			
AS SHOWN	A0	BK-GCS-PEDCO-120-AR-DW-0003			03 OF 04	D04	053-073-9184	F	4	K	709101	03 OF 04	D04		

