
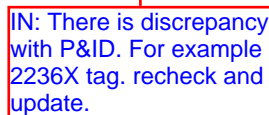



[illegible]

[illegible]

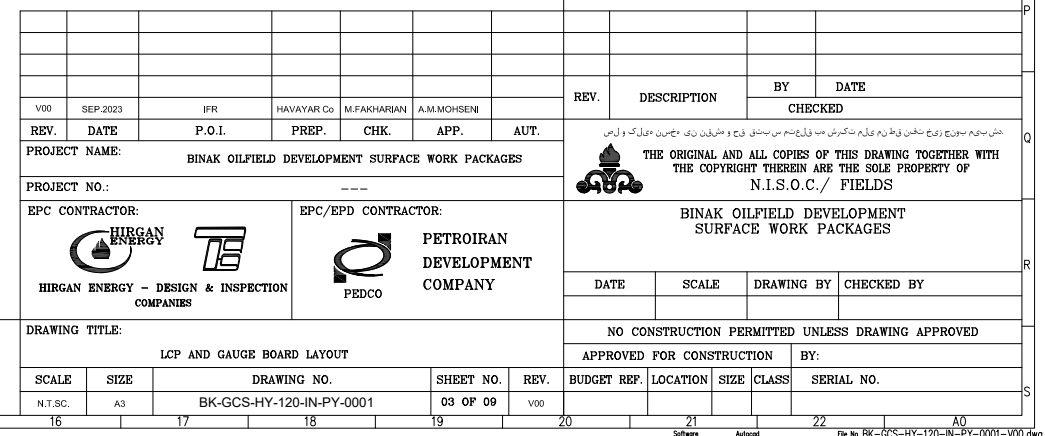

TO  
UNIT CONTROL PANEL  
UCP-2101X

IC-LCP-2101X3(12 PAIR)

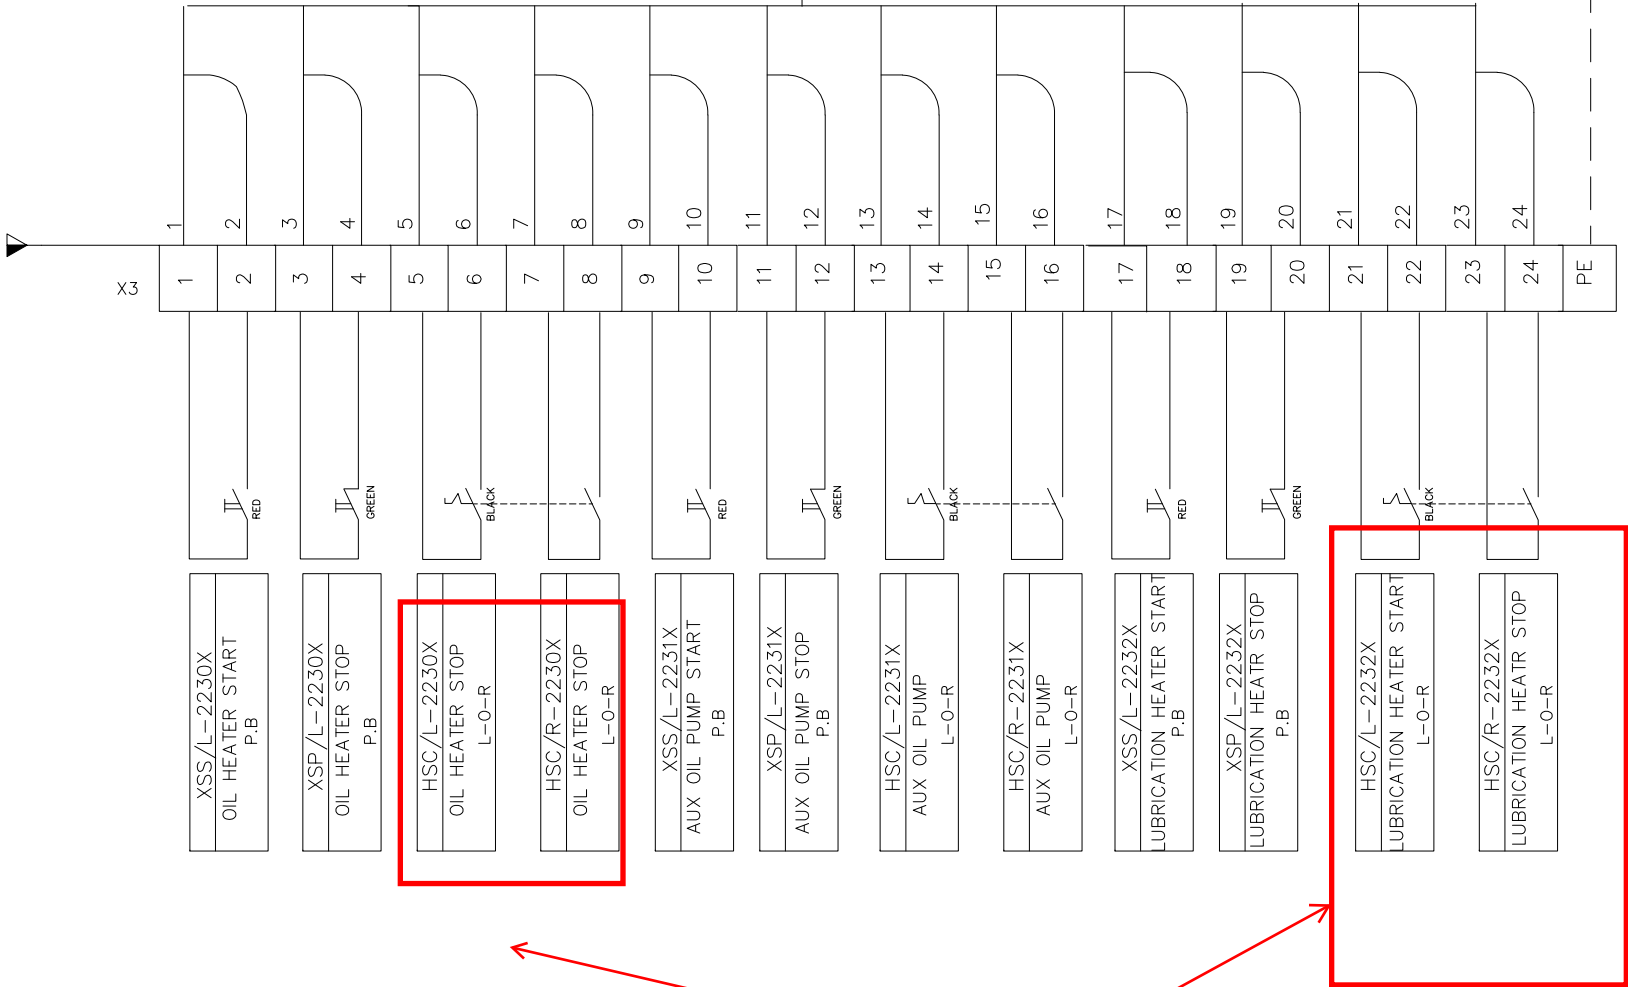

IN: OIL HEATER STOP  
L-O-R to be revised.

21

22

A0

REFERENCE DRAWINGS

DWG. NUMBER

Note1 :

X:A COMPRESSOR A  
X:B COMPRESSOR B  
X:C COMPRESSOR C

Legend :

|   |             |            |            |
|---|-------------|------------|------------|
| REV.  | DESCRIPTION | BY         | DATE       |
| CHECKED   |             |            |            |
| هشتمین نسخه از این نقشه فقط به عنوان سند فایده ندارد و به عنوان سند فایده ندارد و به عنوان سند فایده ندارد                  |             |            |            |
| THE ORIGINAL AND ALL COPIES OF THIS DRAWING TOGETHER WITH THE COPYRIGHT THEREIN ARE THE SOLE PROPERTY OF N.I.S.O.C./ FIELDS |             |            |            |
| BINA OILFIELD DEVELOPMENT SURFACE WORK PACKAGES   |             |            |            |
| DATE  | SCALE       | DRAWING BY | CHECKED BY |
| NO CONSTRUCTION PERMITTED UNLESS DRAWING APPROVED   |             |            |            |
| APPROVED FOR CONSTRUCTION   |             | BY:        |            |
| BUDGET REF.   | LOCATION    | SIZE CLASS | SERIAL NO. |

V00

SEP.2023

IFR

HAVAYAR Co

M.FARHARIAN

A.M.MOHSENI

REV.

DATE

P.O.I.

PREP.

CHK.

APP.

AUT.

PROJECT NAME:

BINAK OILFIELD DEVELOPMENT SURFACE WORK PACKAGES

PROJECT NO.:

---

EPC CONTRACTOR:

HIRGAN ENERGY - DESIGN & INSPECTION COMPANIES

EPC/EPD CONTRACTOR:

PETROIRAN DEVELOPMENT COMPANY

DRAWING TITLE:

LCP AND GAUGE BOARD LAYOUT

SCALE

SIZE

DRAWING NO.

SHEET NO.

REV.

N.T.S.C.


A3


BK-GCS-HY-120-IN-PY-0001


04 OF 09

V00



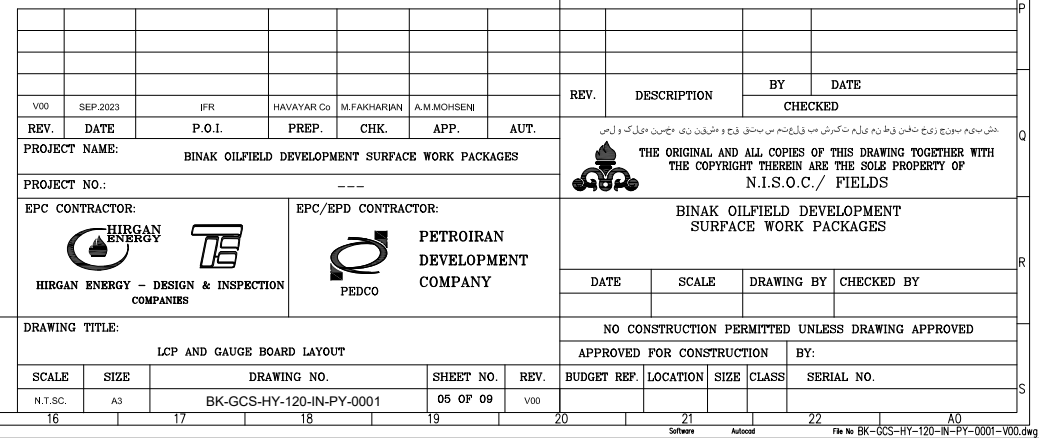

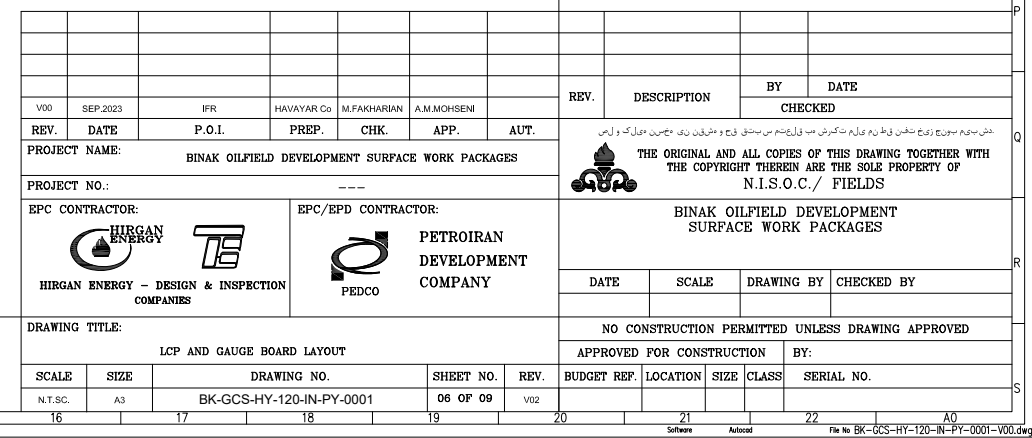

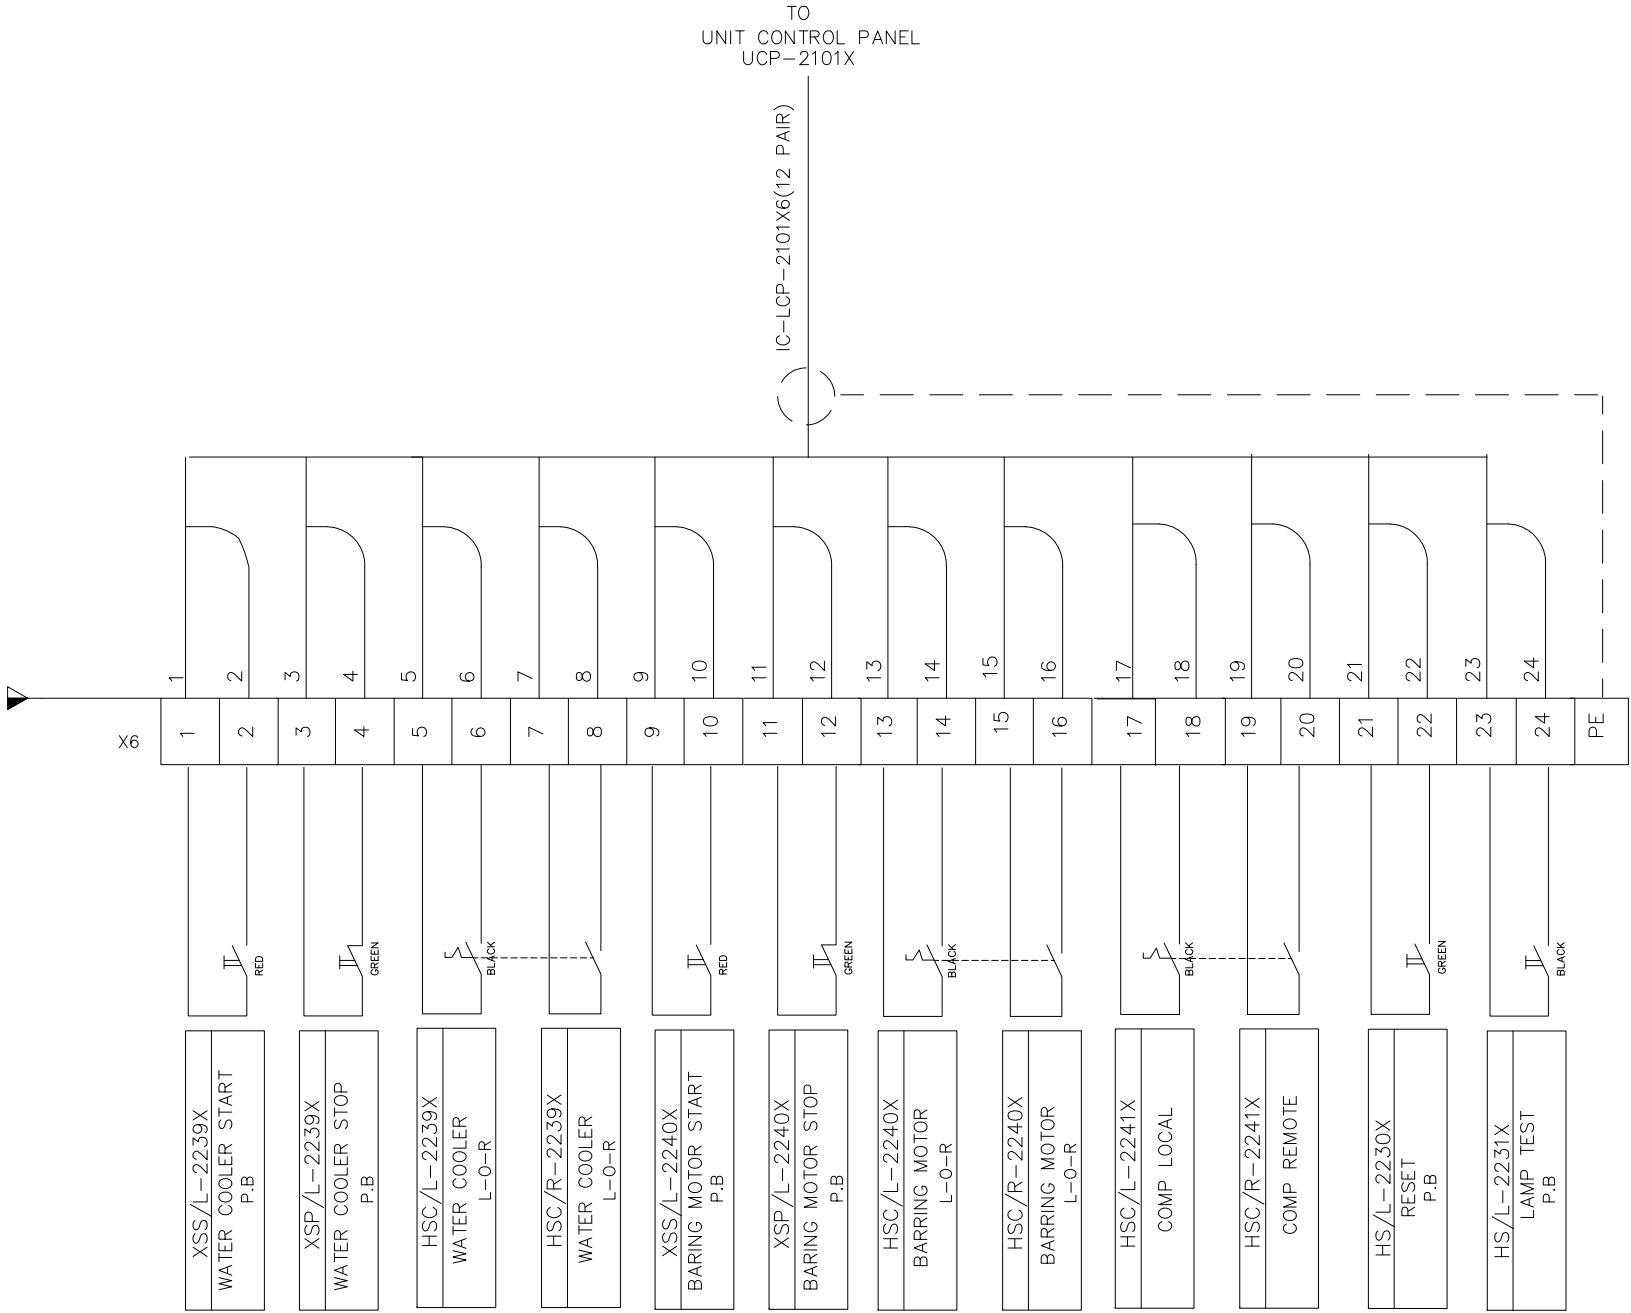

X:A COMPRESSOR A  
X:B COMPRESSOR B  
X:C COMPRESSOR C


| REV.                | DESCRIPTION                                      | BY                       | DATE       |
|---------------------|--|--------------------------|------------|
| V00                 | SEP.2023   | IFR                      | HAVAYAR Co |
| REV.                | DATE   | P.O.I.                   | PREP.      |
| PROJECT NAME:       | BINAK OILFIELD DEVELOPMENT SURFACE WORK PACKAGES |                          |            |
| PROJECT NO.:        | ---  |                          |            |
| EPC CONTRACTOR:     | HIRGAN ENERGY - DESIGN & INSPECTION COMPANIES    |                          |            |
| EPC/EPD CONTRACTOR: | PETROIRAN DEVELOPMENT COMPANY                    |                          |            |
| DRAWING TITLE:      | LCP AND GAUGE BOARD LAYOUT                       |                          |            |
| SCALE               | SIZE   | DRAWING NO.              | SHEET NO.  |
| N.T.S.C.            | A3   | BK-GCS-HY-120-IN-PY-0001 | 07 OF 09   |
| BUDGET REF.         | LOCATION   | SIZE CLASS               | SERIAL NO. |
|                     |  |                          |            |

THE ORIGINAL AND ALL COPIES OF THIS DRAWING TOGETHER WITH THE COPYRIGHT THEREIN ARE THE SOLE PROPERTY OF N.I.S.O.C./ FIELDS

NO CONSTRUCTION PERMITTED UNLESS DRAWING APPROVED


APPROVED FOR CONSTRUCTION BY:

File No BK-GCS-HY-120-IN-PY-0001-V00.dwg

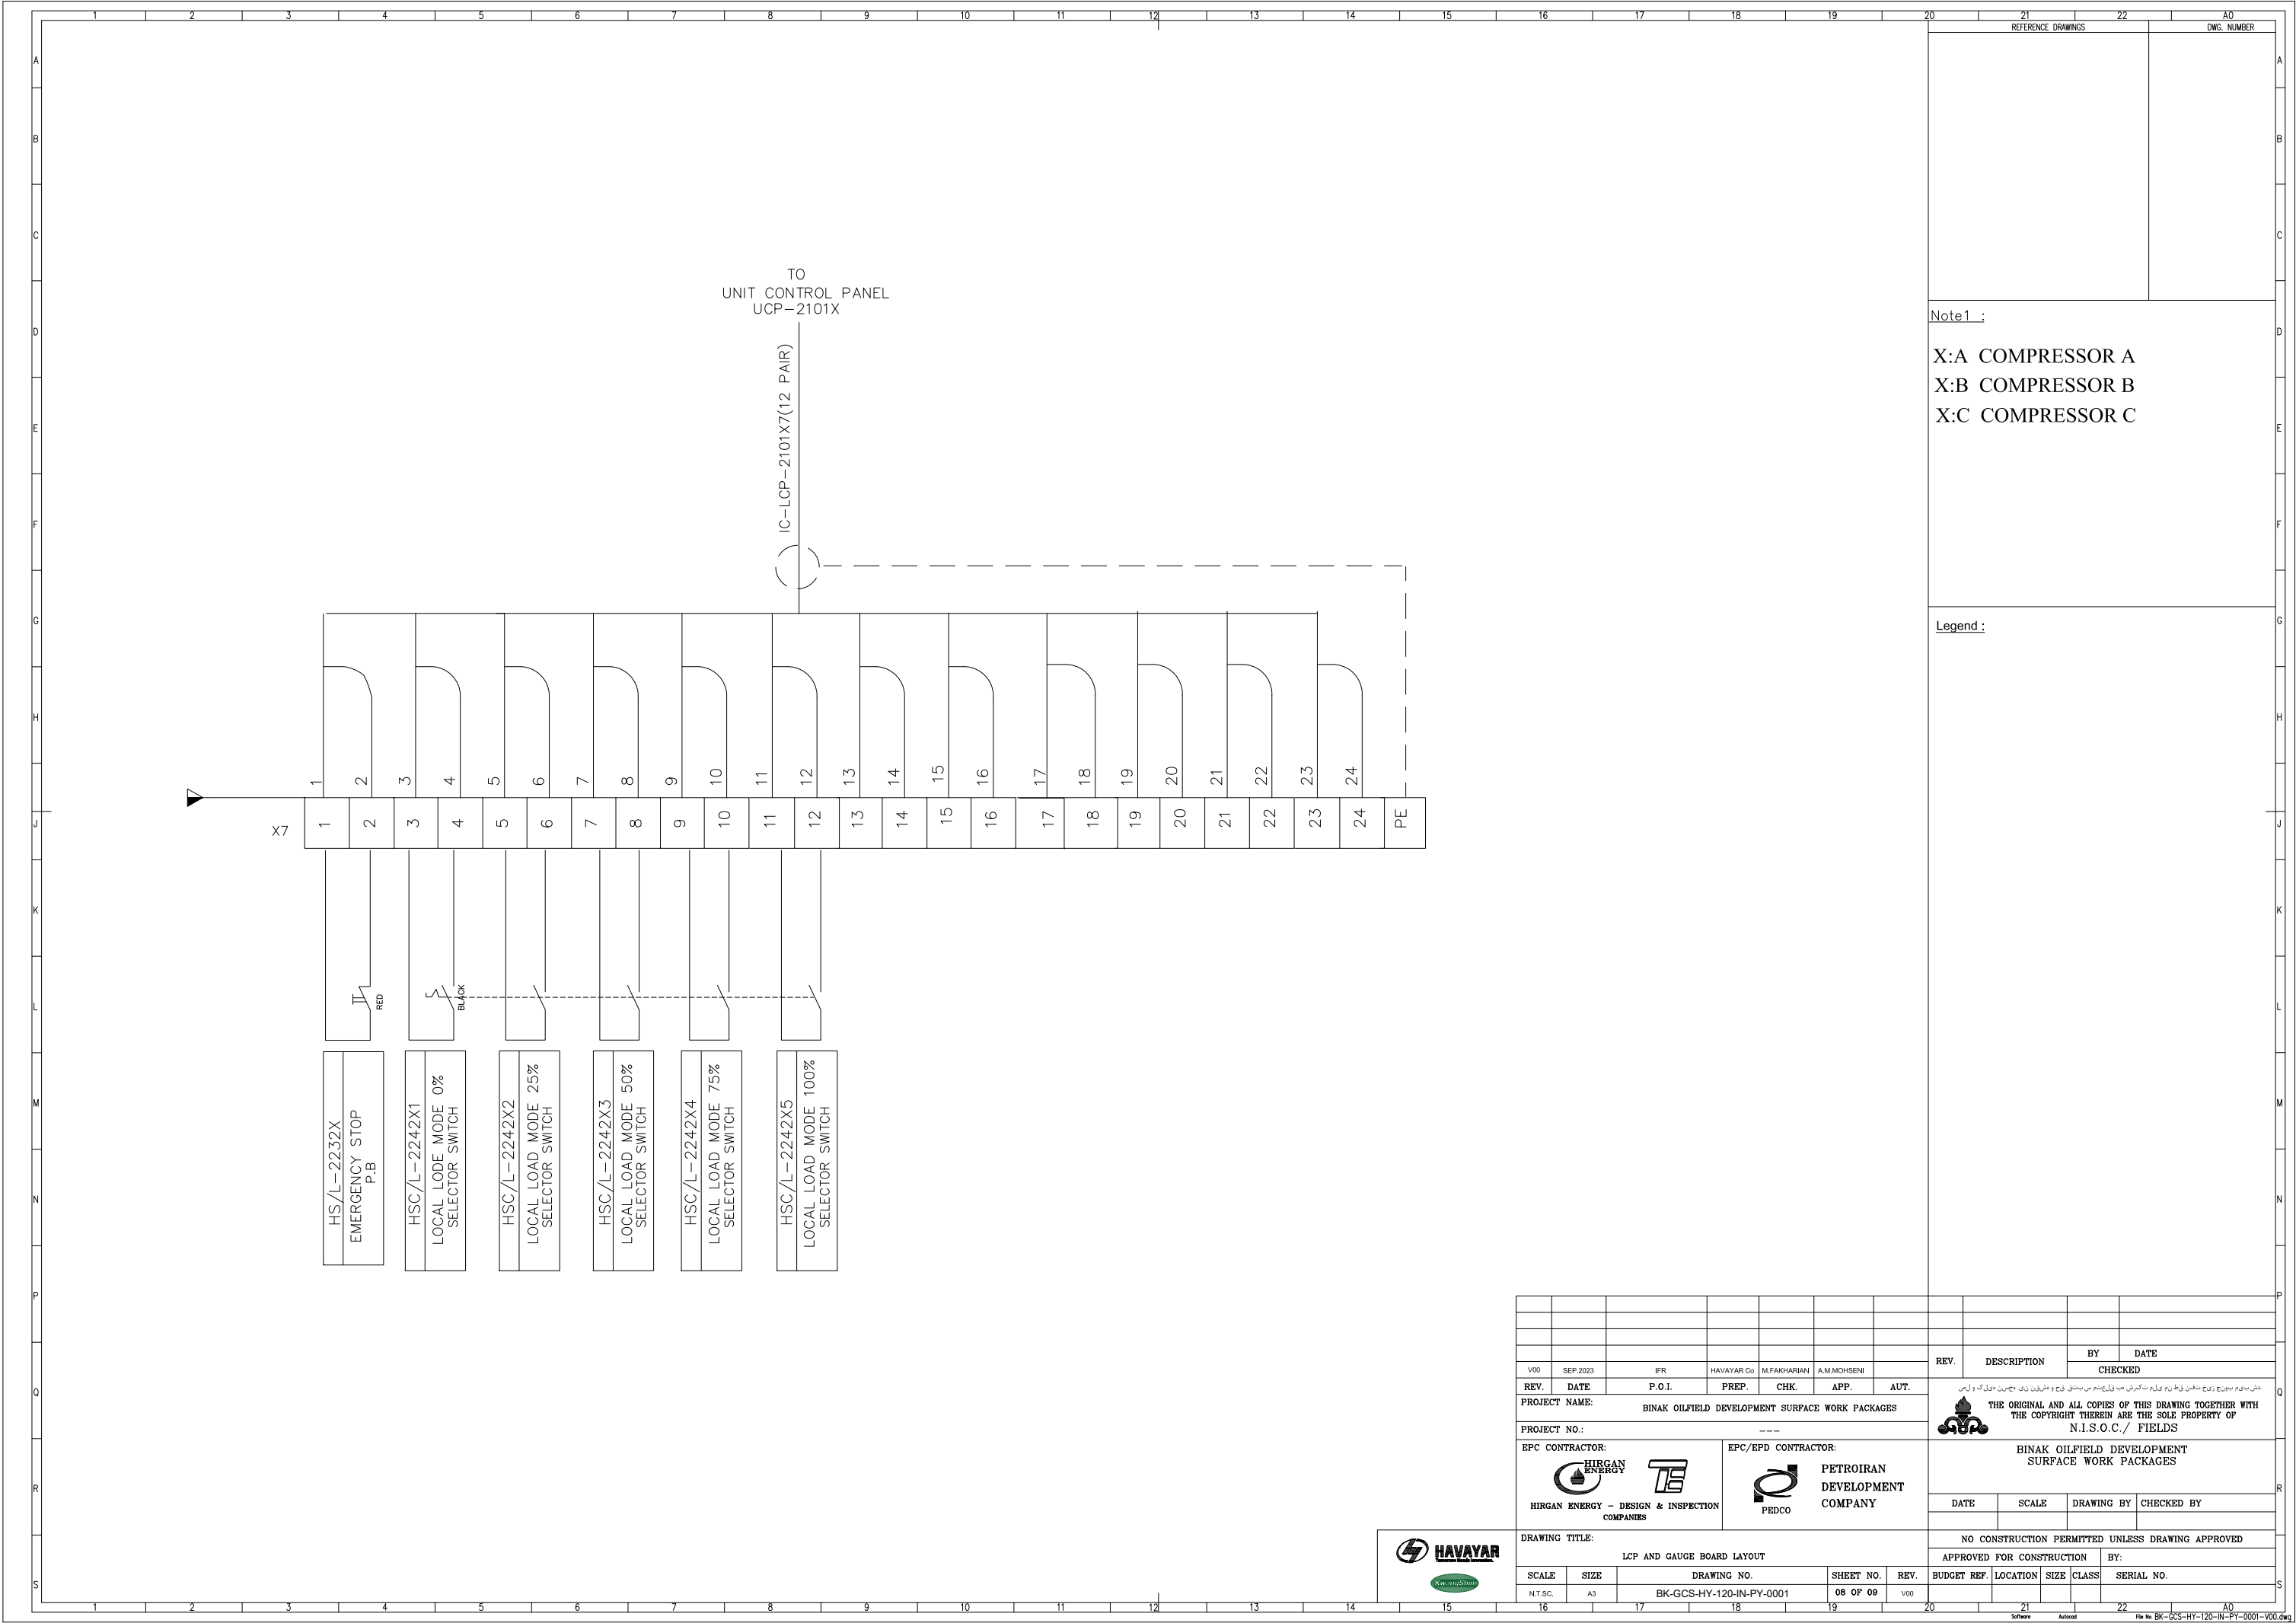

|                    |  |  |  |             |  |  |  |
|--------------------|--|--|--|-------------|--|--|--|
| REFERENCE DRAWINGS |  |  |  | DWG. NUMBER |  |  |  |
|                    |  |  |  |             |  |  |  |
| Note1 :            |  |  |  |             |  |  |  |
| X:A COMPRESSOR A   |  |  |  |             |  |  |  |
| X:B COMPRESSOR B   |  |  |  |             |  |  |  |
| X:C COMPRESSOR C   |  |  |  |             |  |  |  |
| Legend :           |  |  |  |             |  |  |  |
|                    |  |  |  |             |  |  |  |
|                    |  |  |  |             |  |  |  |
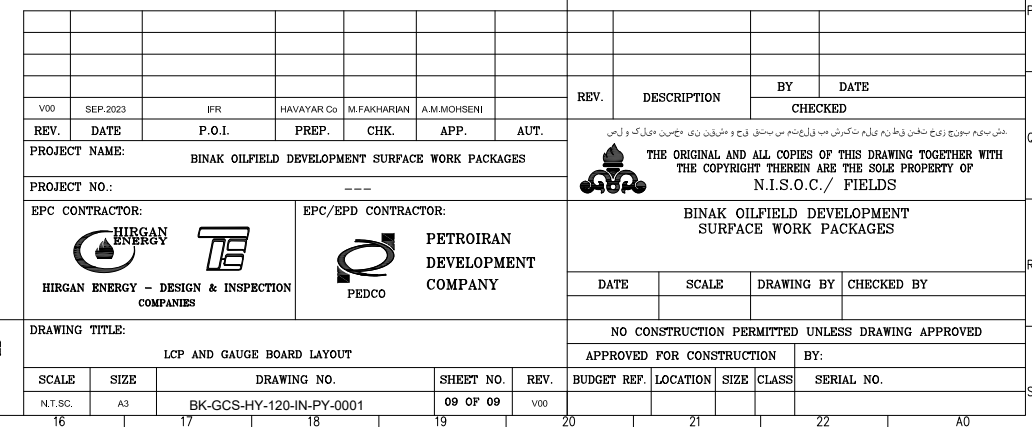

|     |              |
|-----|--------------|
| X:A | COMPRESSOR A |
| X:B | COMPRESSOR B |
| X:C | COMPRESSOR C |

Legend :