


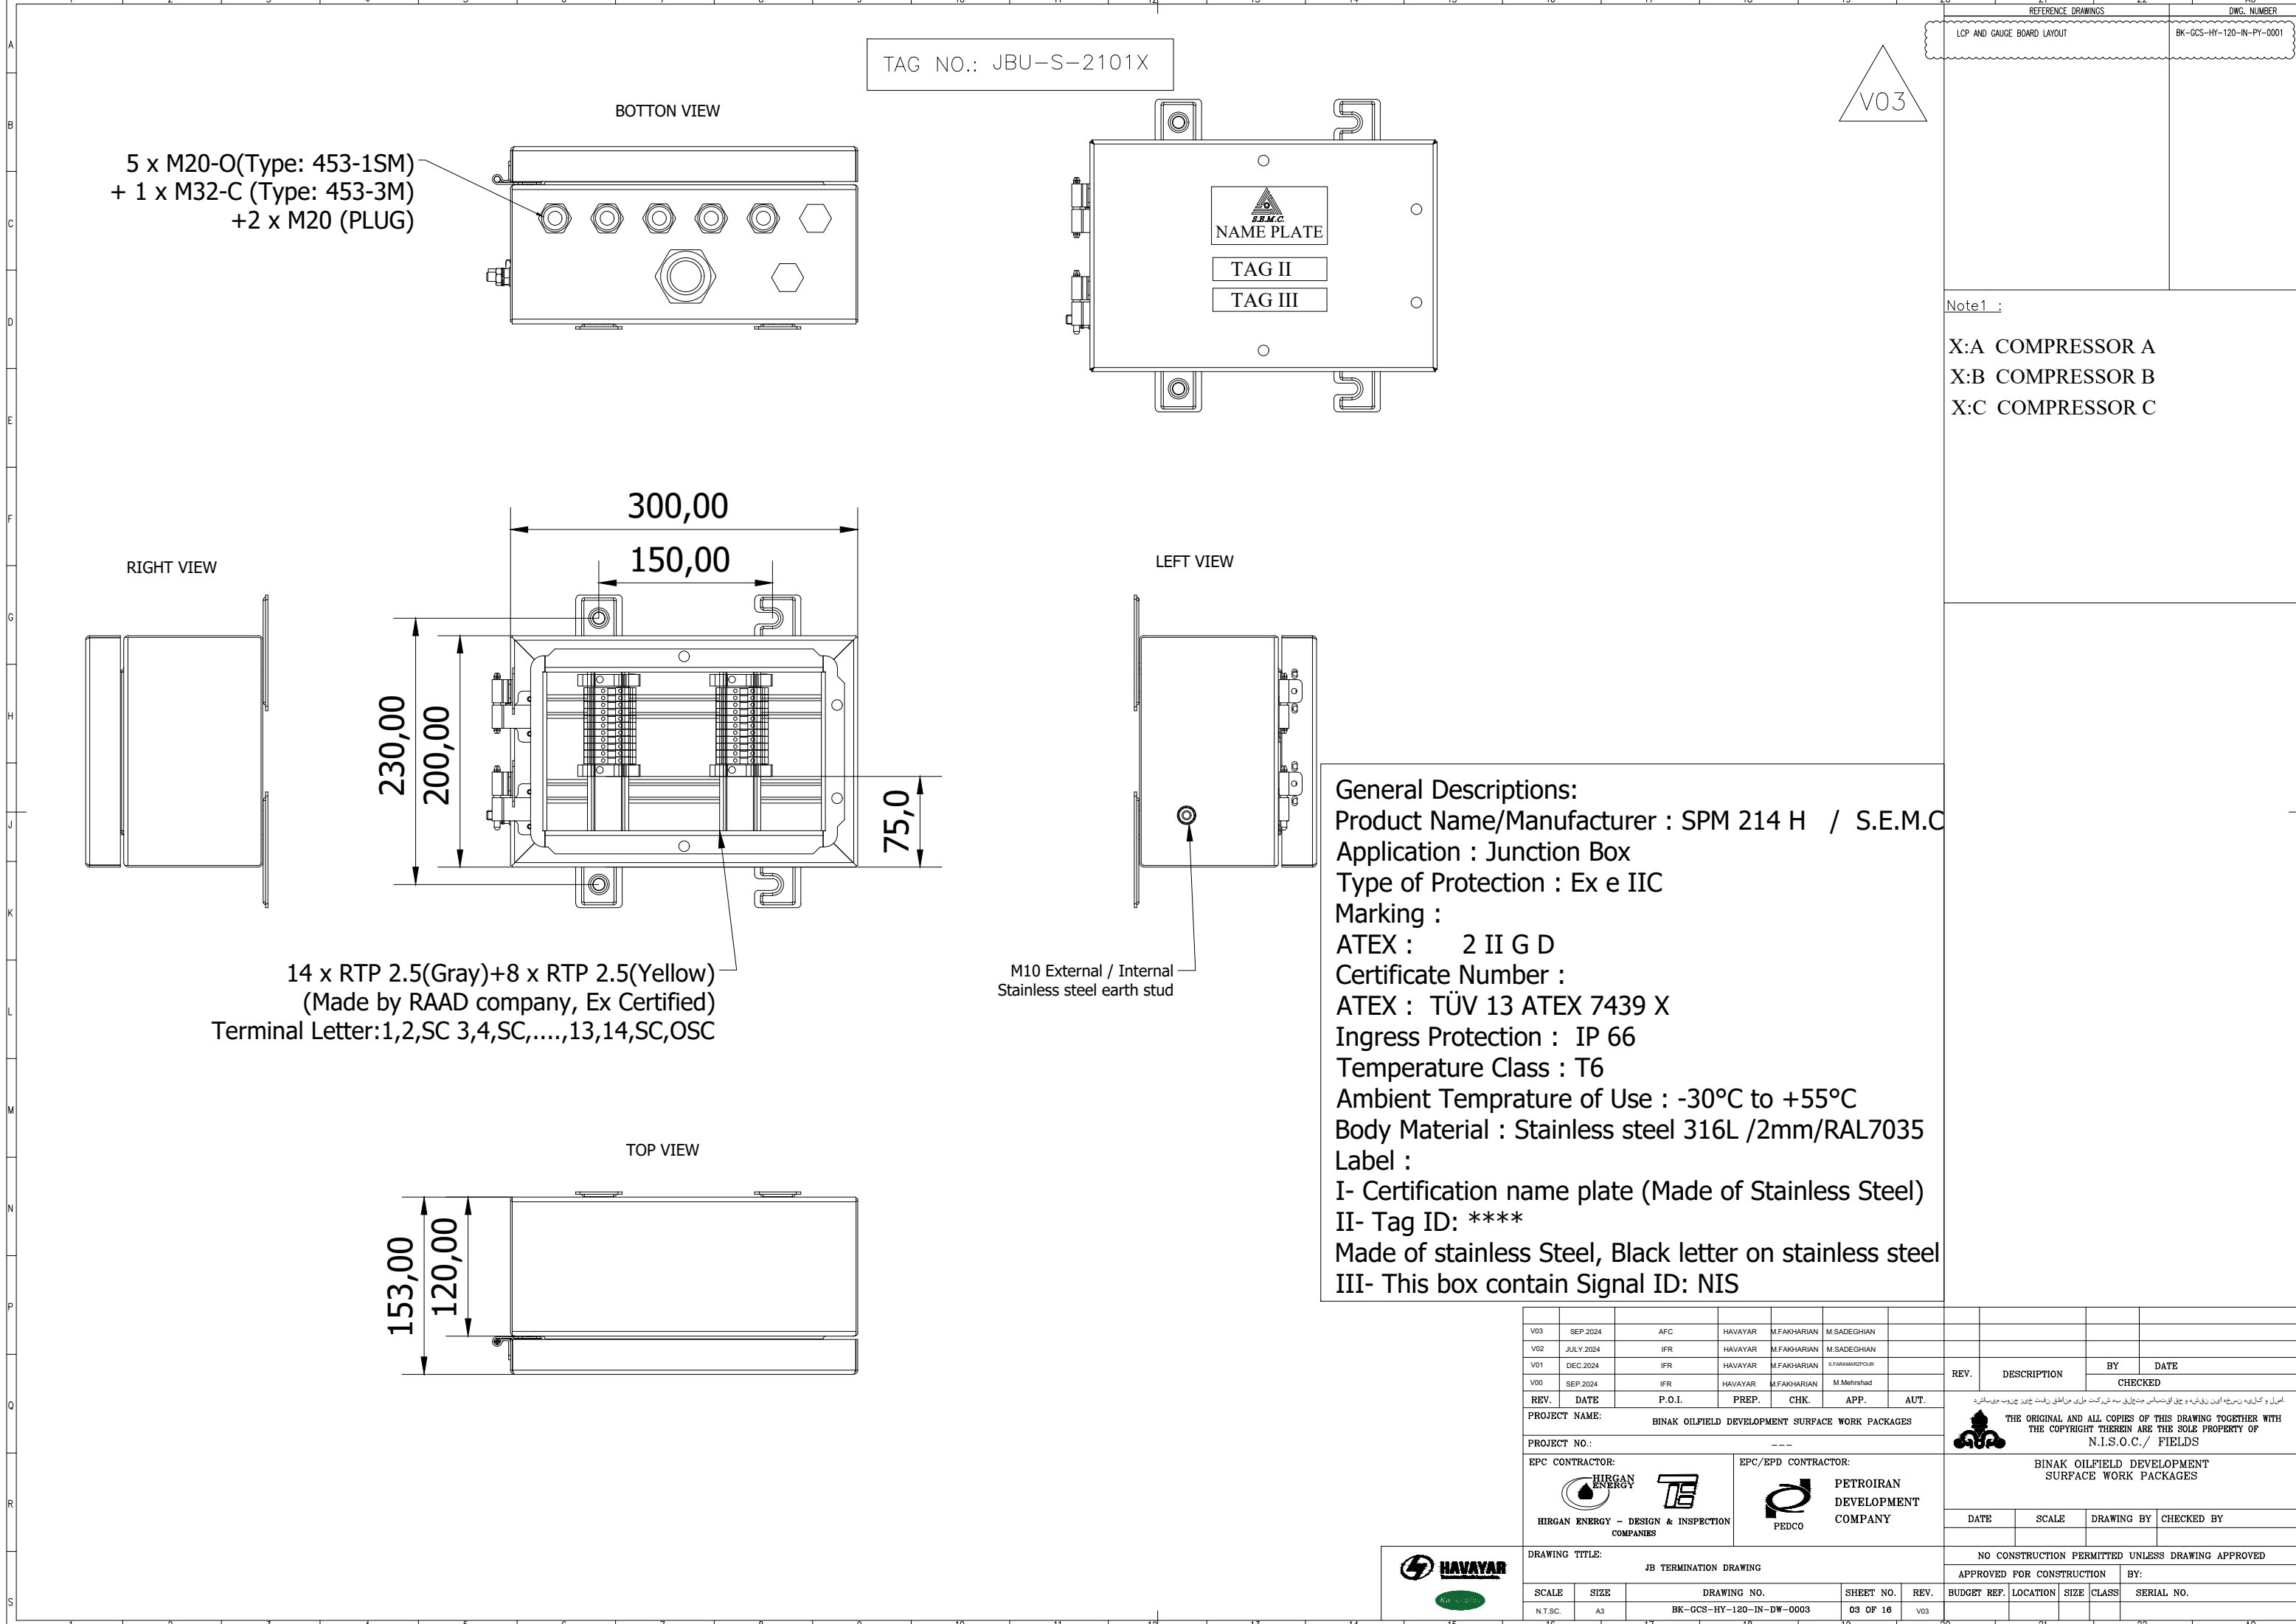

TAG NO.: JBU-S-2101X

V03


NAME PLATE
TAG II
TAG III

LEFT VIEW

General Descriptions:
Product Name/Manufacturer : SPM 214 H / S.E.M.C
Application : Junction Box
Type of Protection : Ex e IIC
Marking :
ATEX : 2 II G D
Certificate Number :
ATEX : TÜV 13 ATEX 7439 X
Ingress Protection : IP 66
Temperature Class : T6
Ambient Temprature of Use : -30°C to +55°C
Body Material : Stainless steel 316L / 2mm / RAL7035
Label :
I- Certification name plate (Made of Stainless Steel)
II- Tag ID: ****
Made of stainless Steel, Black letter on stainless steel
III- This box contain Signal ID: NIS

M10 External / Internal
Stainless steel earth stud

REFERENCE DRAWINGS				DWG. NUMBER	
LCP AND GAUGE BOARD LAYOUT				BK-GCS-HY-120-IN-PY-0001	
Note1 :					
X:A COMPRESSOR A					
X:B COMPRESSOR B					
X:C COMPRESSOR C					

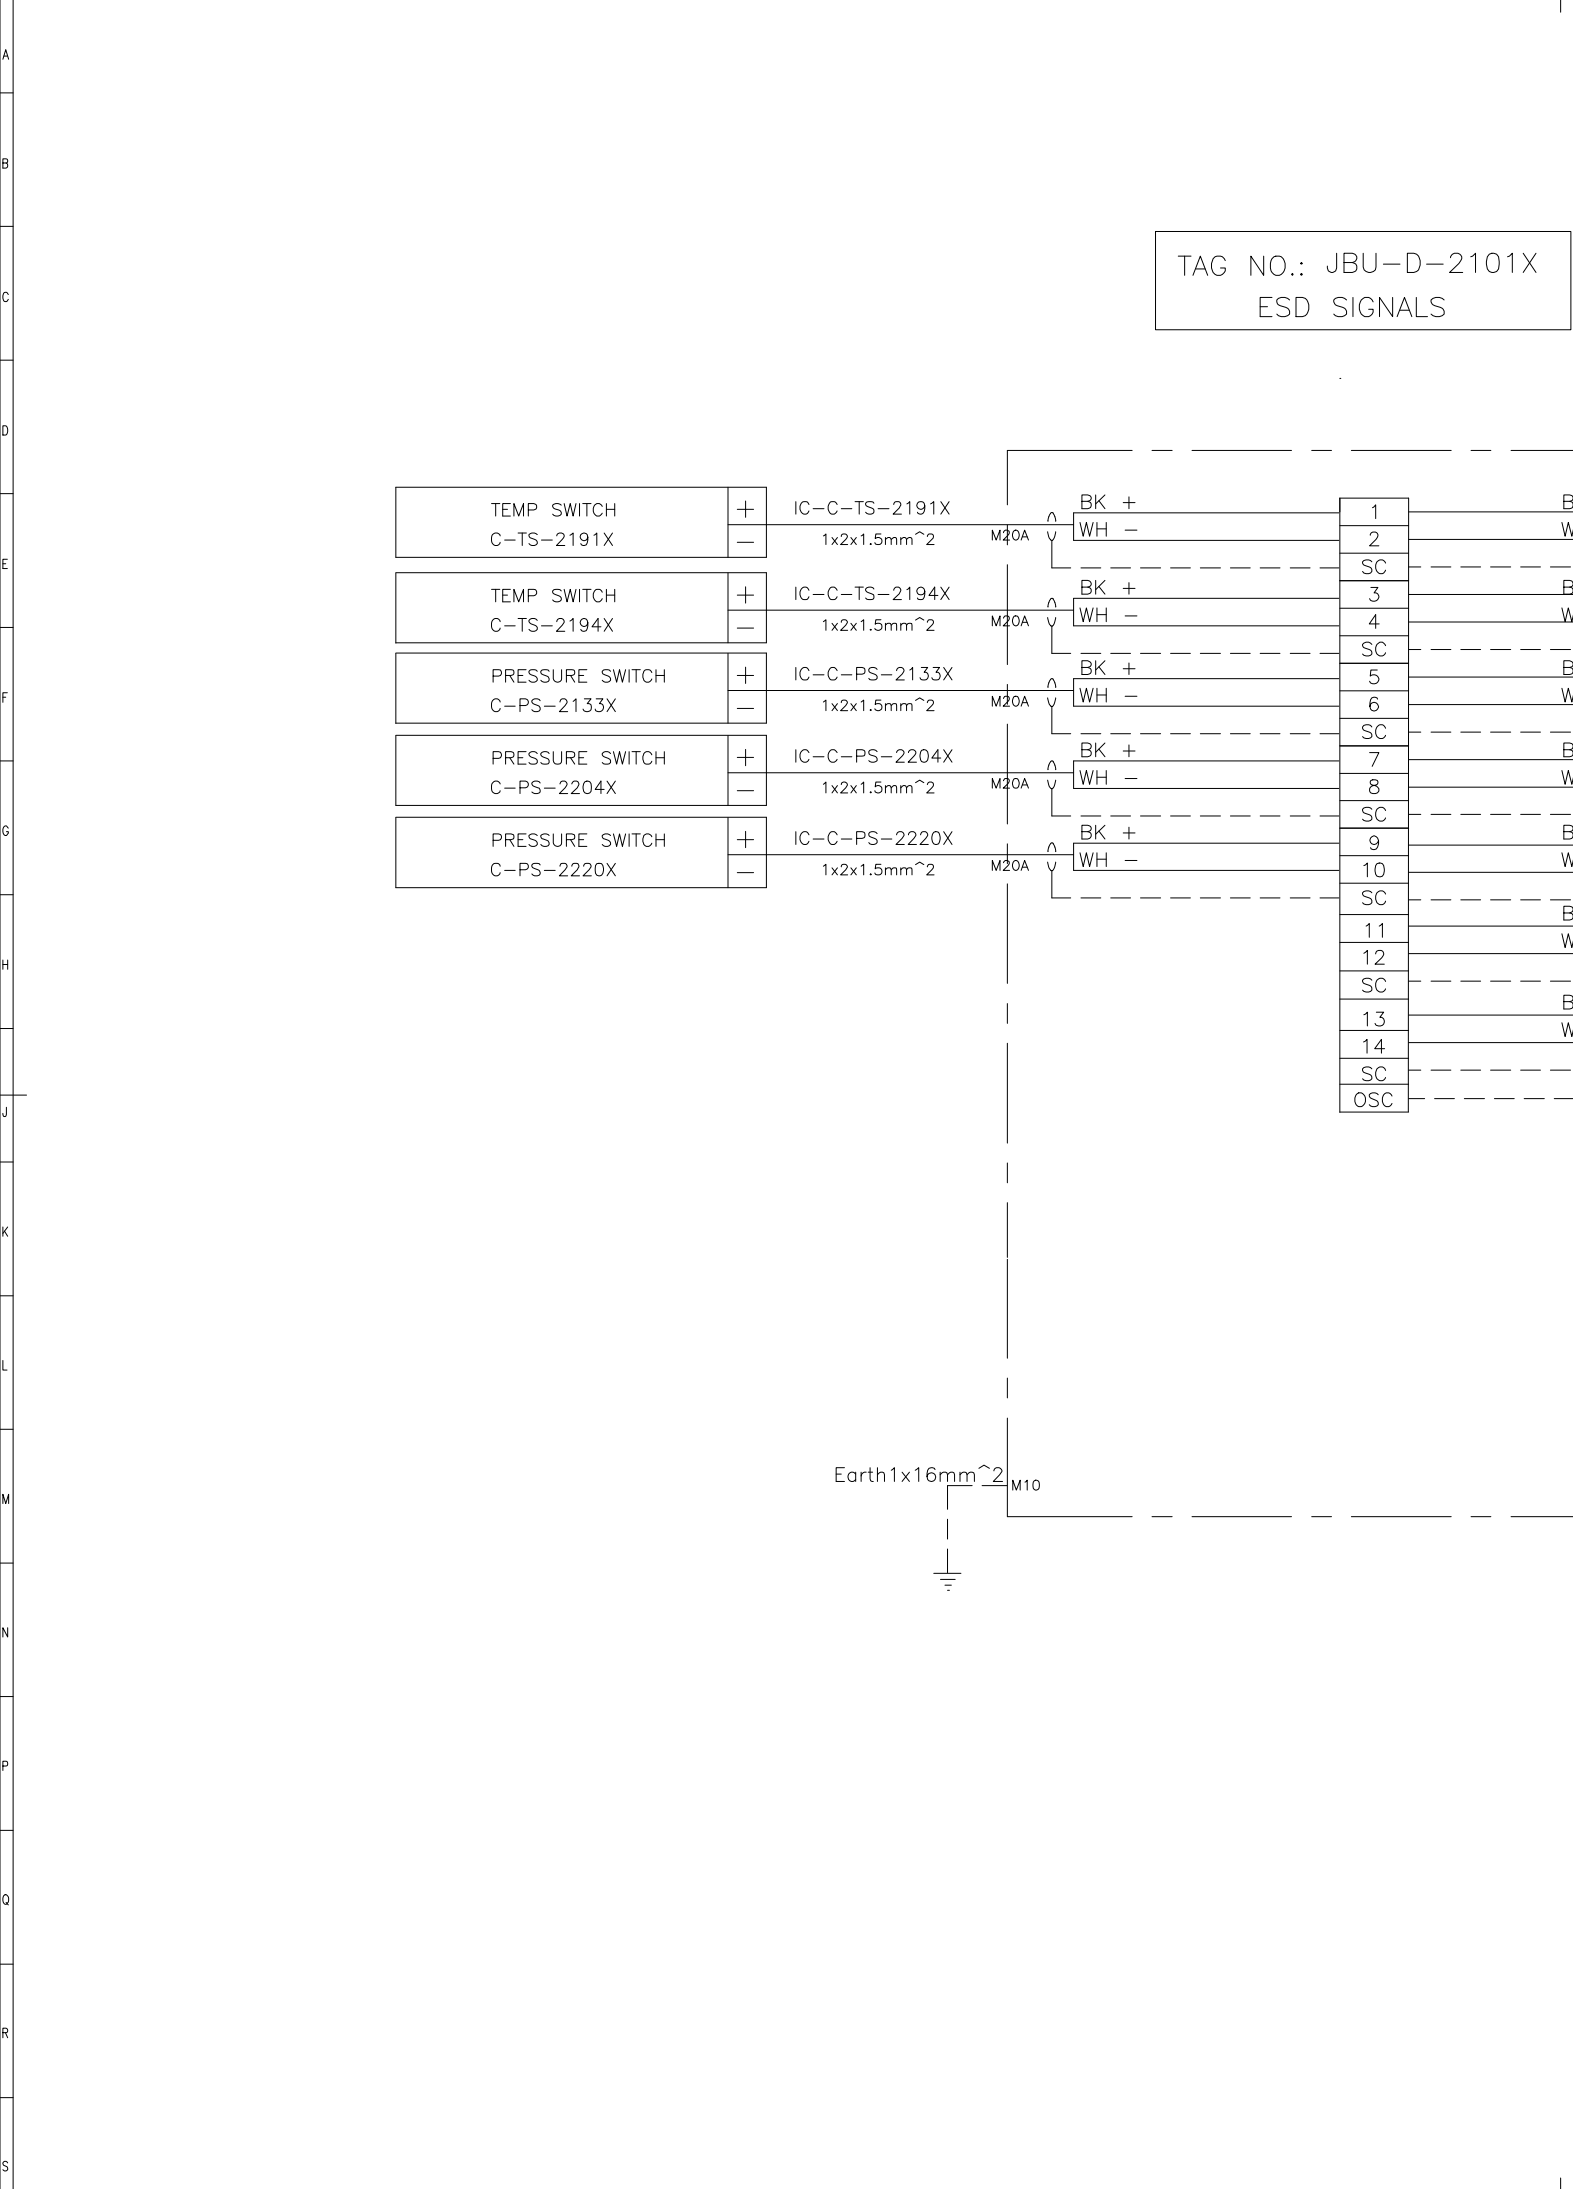

V03

Note1 :

X:A COMPRESSOR A
X:B COMPRESSOR B
X:C COMPRESSOR C

V03	SEP. 2024	AFC	HAVAYAR	M.FAKHARIAN	M.SADEGHIAN	
V02	JULY 2024	IFR	HAVAYAR	M.FAKHARIAN	M.SADEGHIAN	
V01	DEC. 2024	IFR	HAVAYAR	M.FAKHARIAN	S.FARHAMANPOUR	
V00	SEP. 2024	IFR	HAVAYAR	M.FAKHARIAN	M.Mehrshad	
REV.	DATE	P.O.I.	PREP.	CHK.	APP.	AUT.
PROJECT NAME: BINAK OILFIELD DEVELOPMENT SURFACE WORK PACKAGES						
PROJECT NO.: -- --						
EPC CONTRACTOR:			EPC/EPD CONTRACTOR:			
 HIRGAN ENERGY - DESIGN & INSPECTION COMPANIES			 PETROIRAN DEVELOPMENT COMPANY			
DRAWING TITLE: JB TERMINATION DRAWING						
SCALE	SIZE	DRAWING NO.			SHEET NO.	REV.
N.T.S.C.	A3	BK-GCS-HY-120-IN-DW-0003			04 OF 18	V03
BUDGET REF.	LOCATION	SIZE	CLASS	SERIAL NO.		

THE ORIGINAL AND ALL COPIES OF THIS DRAWING TOGETHER WITH THE COPYRIGHT THEREIN ARE THE SOLE PROPERTY OF N.I.S.O.C./ FIELDS

NO CONSTRUCTION PERMITTED UNLESS DRAWING APPROVED


APPROVED FOR CONSTRUCTION BY:



SERIAL NO.

22

A0

File No BK-GCS-HY-120-IN-DW-0003-V03.dwg

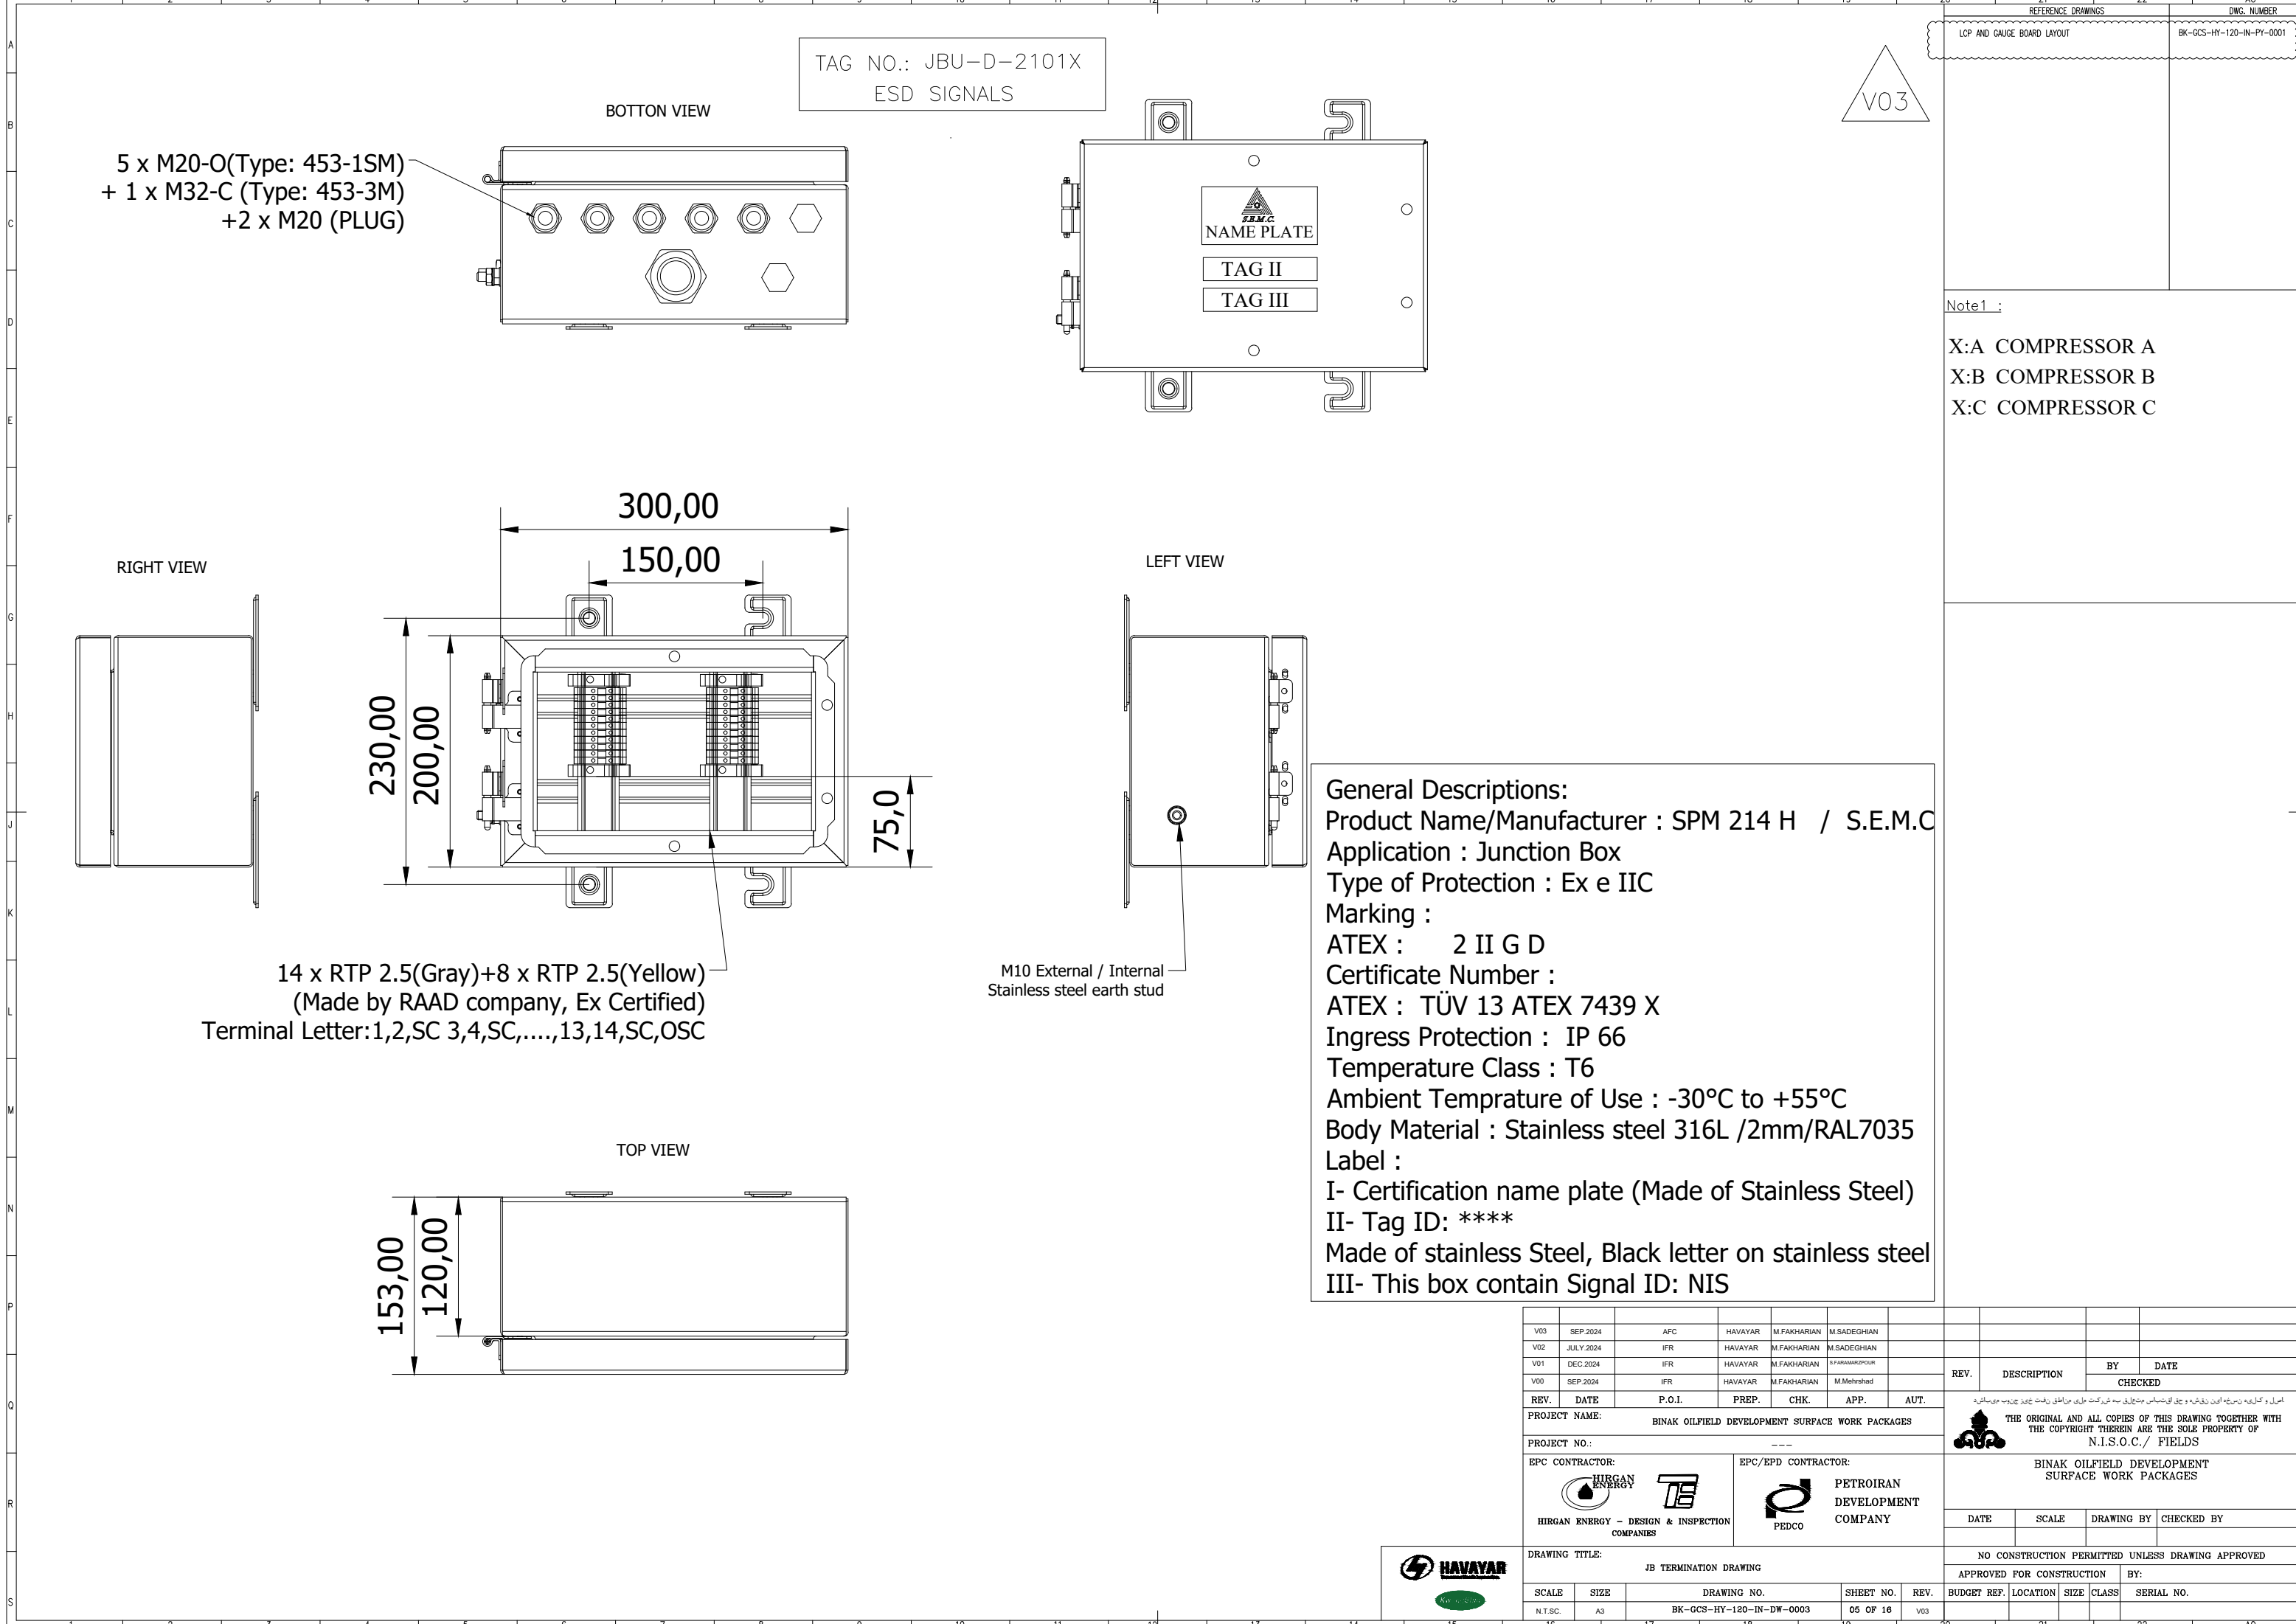

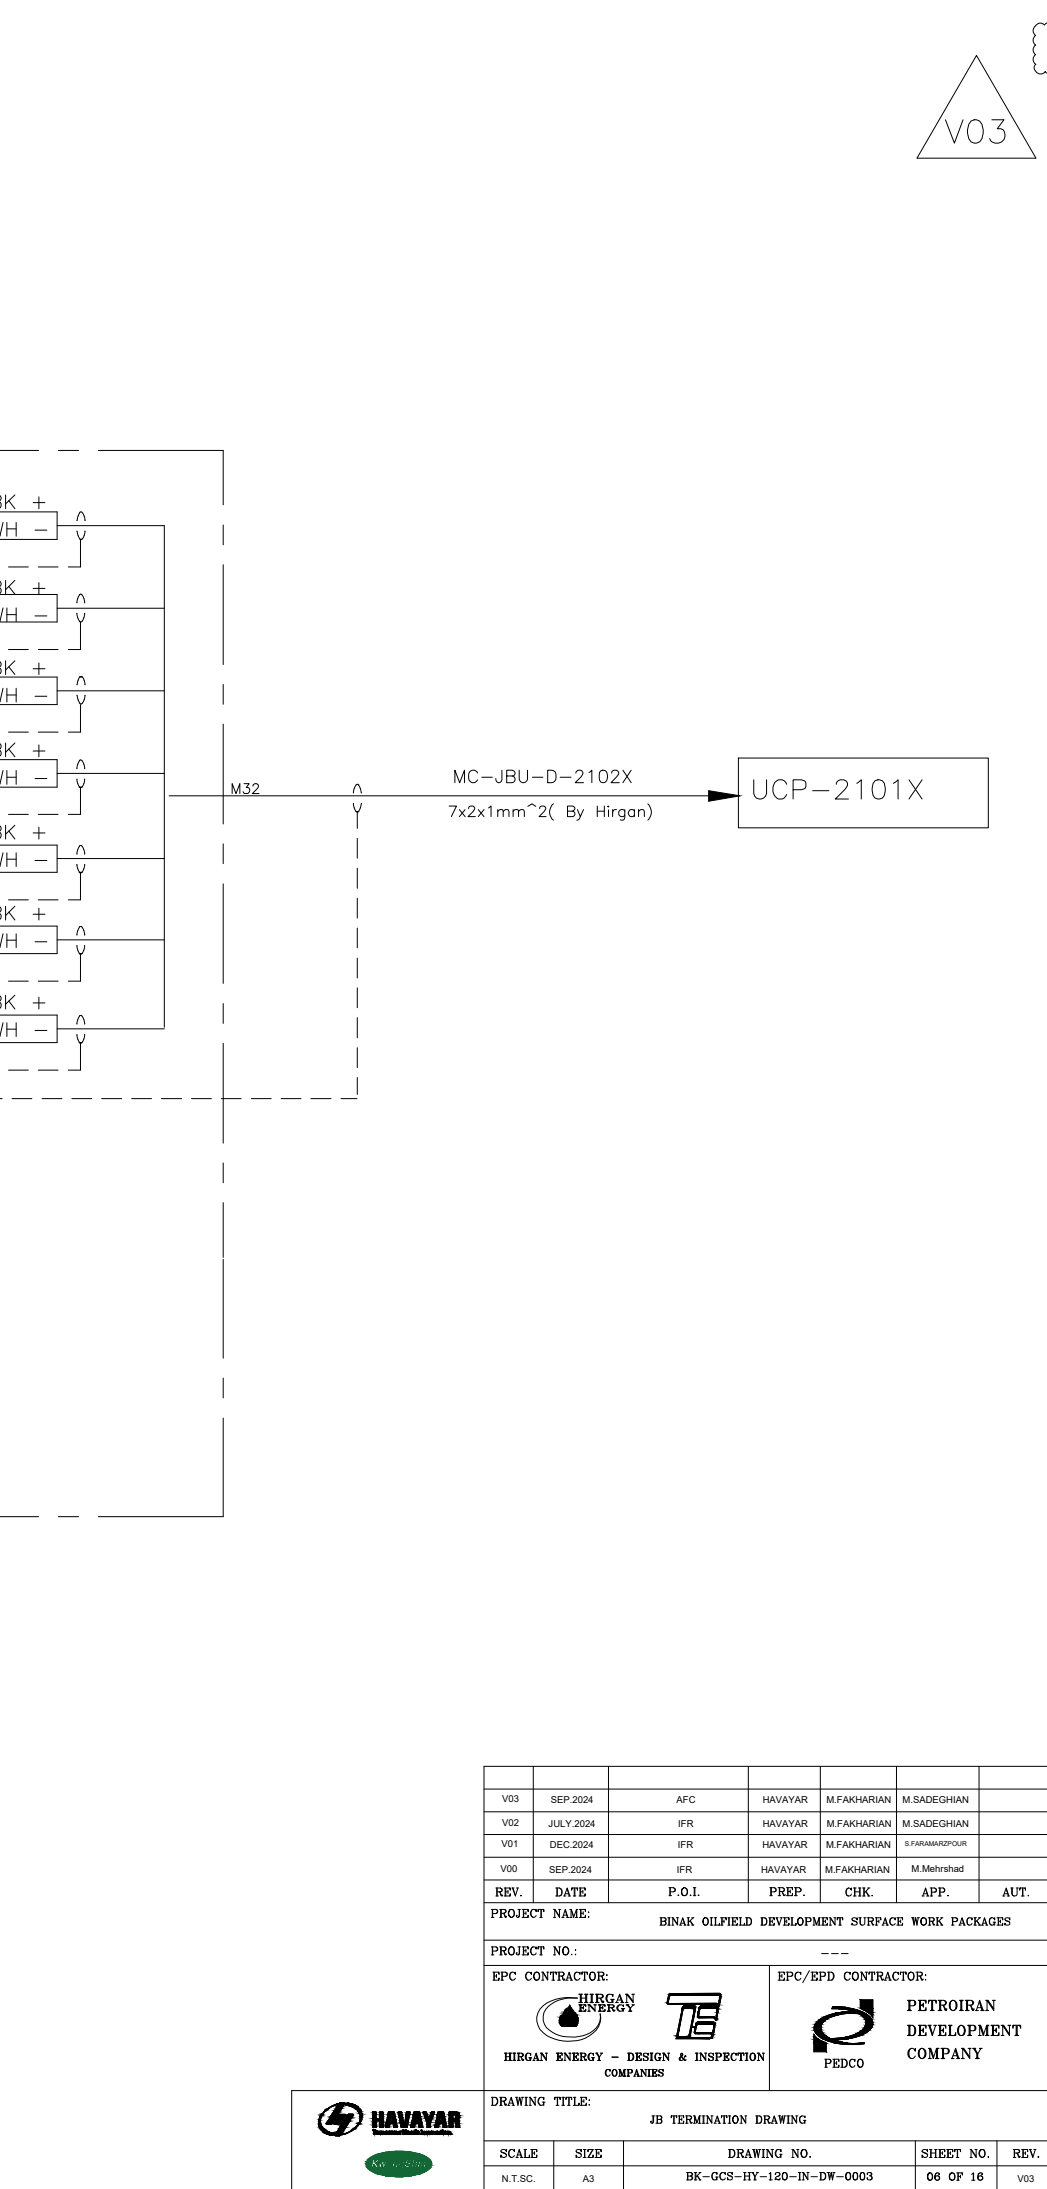
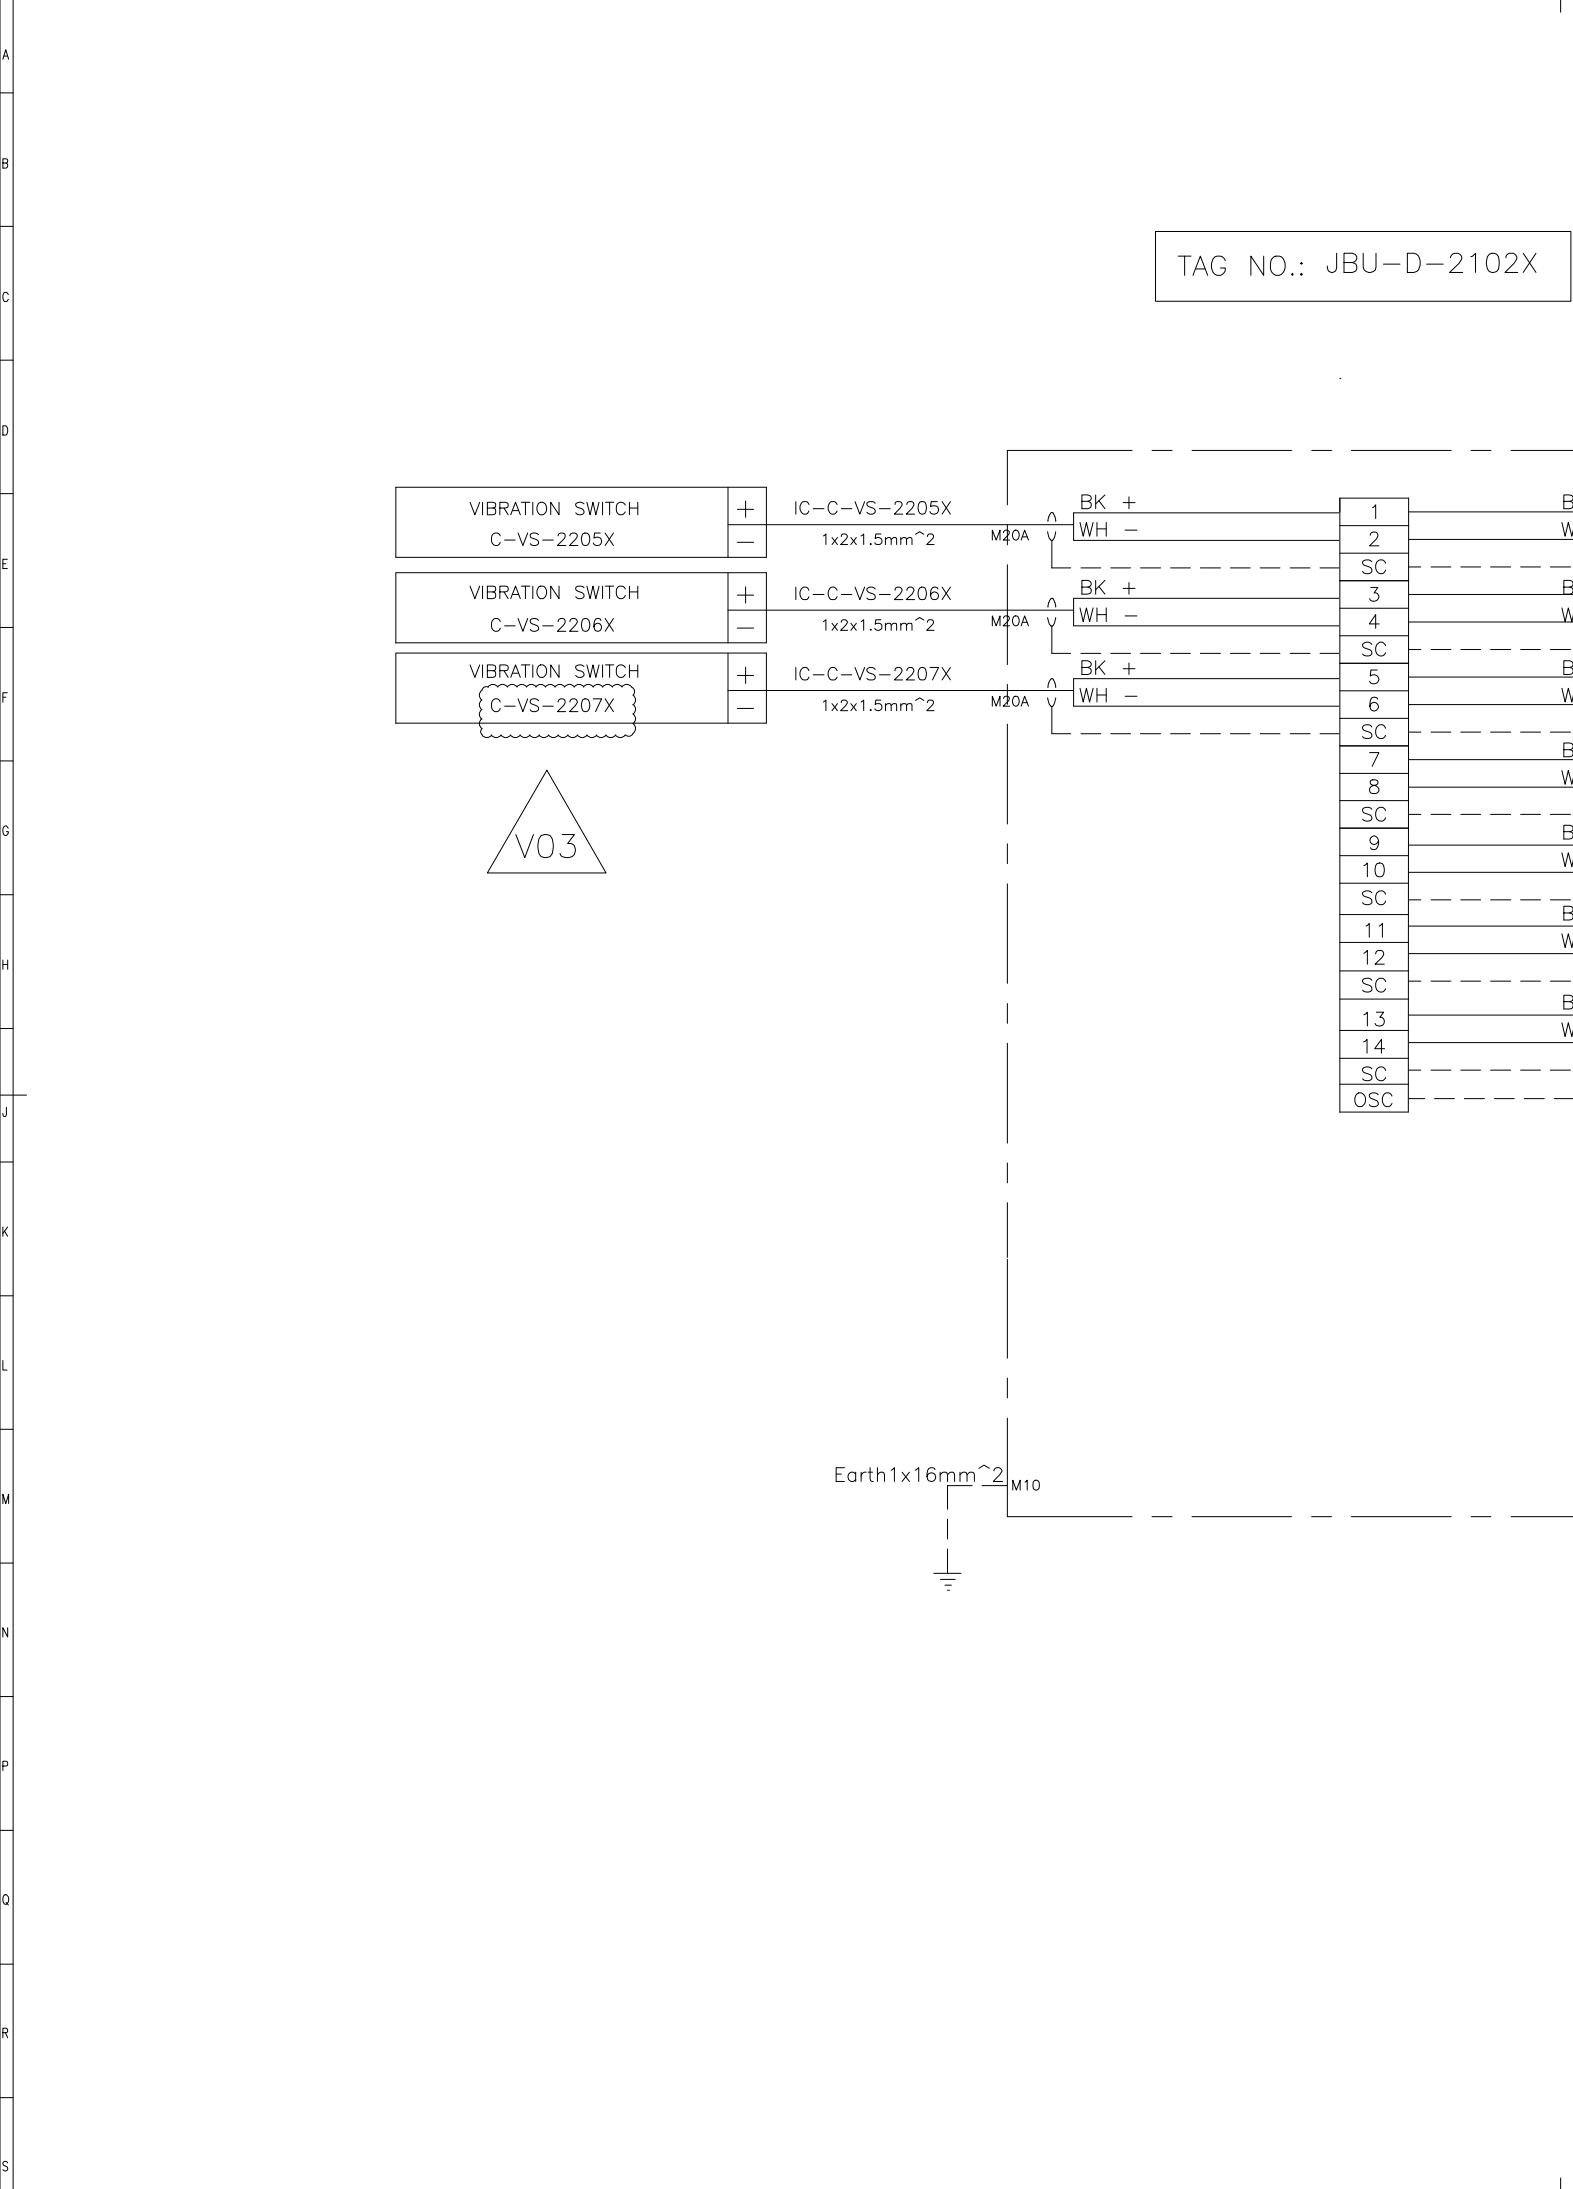


REFERENCE DRAWINGS				DWG. NUMBER	
LCP AND GAUGE BOARD LAYOUT				BK-GCS-HY-120-N-PY-0001	
Note1 :					
X:A COMPRESSOR A					
X:B COMPRESSOR B					
X:C COMPRESSOR C					



TAG NO.: JBU-D-2102X

BOTTON VIEW


3 x M20-O(Type: 453-1SM)
+ 1 x M32-C (Type: 453-3M)
+ 4 x M20 (PLUG)

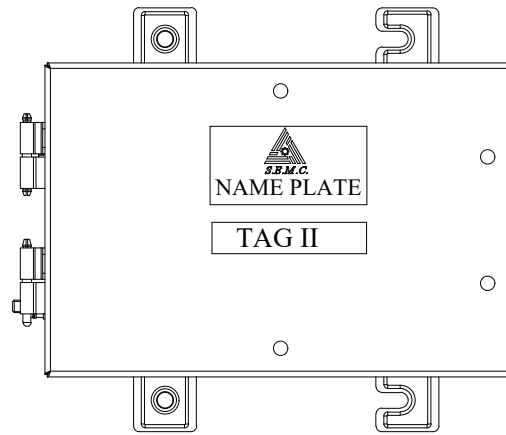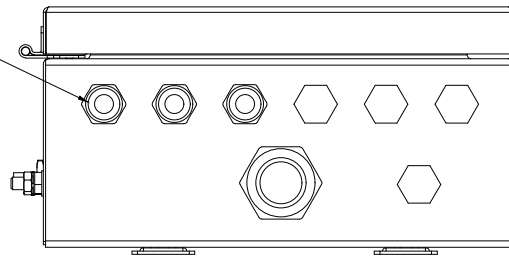

RIGHT VIEW

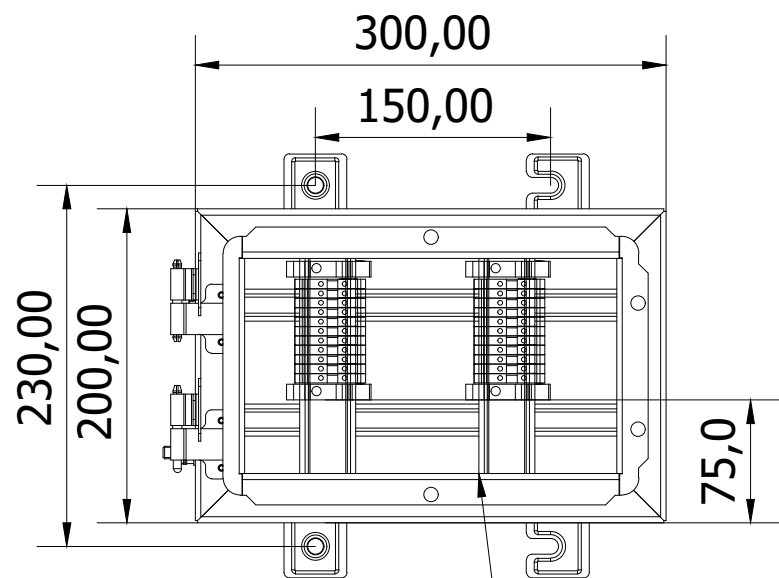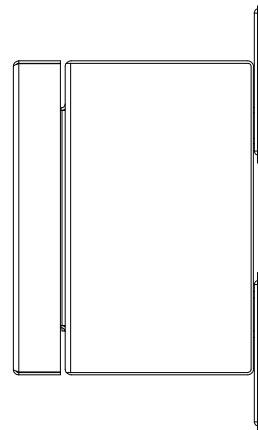

LEFT VIEW

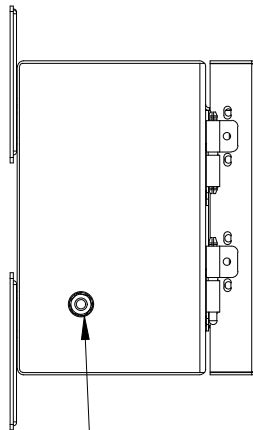

M10 External / Internal
Stainless steel earth stud

14 x RTP 2.5(Gray)+8 x RTP 2.5(Yellow)
(Made by RAAD company, Ex Certified)
Terminal Letter:1,2,SC 3,4,SC,....,13,14,SC,OSC

TOP VIEW



General Descriptions:

Product Name/Manufacturer : SPM 214 H / S.E.M.C

Application : Junction Box

Type of Protection : Ex e IIC

Marking :

ATEX : 2 II G D

Certificate Number :

ATEX : TÜV 13 ATEX 7439 X

Ingress Protection : IP 66

Temperature Class : T6

Ambient Temprature of Use : -30°C to +55°C

Body Material : Stainless steel 316L /2mm/RAL7035

Label :

I- Certification name plate (Made of Stainless Steel)

II- Tag ID: ****

Made of stainless Steel, Black letter on stainless steel

V03

REFERENCE DRAWINGS	DWG. NUMBER
LCP AND GAUGE BOARD LAYOUT	BK-GCS-HY-120-IN-PY-0001

Note1 :


X:A COMPRESSOR A


X:B COMPRESSOR B

X:C COMPRESSOR C

V03	SEP.2024	AFC	HAVAYAR	M.FAKHARIAN	M.SADEGHIAN	
V02	JULY.2024	IFR	HAVAYAR	M.FAKHARIAN	M.SADEGHIAN	
V01	DEC.2024	IFR	HAVAYAR	M.FAKHARIAN	S.FARHAMANZPOUR	
V00	SEP.2024	IFR	HAVAYAR	M.FAKHARIAN	M.Mehrshad	
REV.	DATE	P.O.I.	PREP.	CHK.	APP.	AUT.
PROJECT NAME: BINAK OILFIELD DEVELOPMENT SURFACE WORK PACKAGES						
PROJECT NO.:			---			
EPC CONTRACTOR:  HIRGAN ENERGY - DESIGN & INSPECTION COMPANIES 			EPC/EPD CONTRACTOR:  PEDCO PETROIRAN DEVELOPMENT COMPANY			
DRAWING TITLE: JB TERMINATION DRAWING						
SCALE	SIZE	DRAWING NO.			SHEET NO.	REV.
N.T.S.C.	A3	BK-GCS-HY-120-IN-DW-0003			07 OF 18	V03

REV.	DESCRIPTION	BY	DATE
CHECKED			
THE ORIGINAL AND ALL COPIES OF THIS DRAWING TOGETHER WITH THE COPYRIGHT THEREIN ARE THE SOLE PROPERTY OF N.I.S.O.C./ FIELDS			
BINAK OILFIELD DEVELOPMENT SURFACE WORK PACKAGES			
DATE	SCALE	DRAWING BY	CHECKED BY
NO CONSTRUCTION PERMITTED UNLESS DRAWING APPROVED			
APPROVED FOR CONSTRUCTION BY:			
BUDGET REF.	LOCATION	SIZE	CLASS
SERIAL NO.			

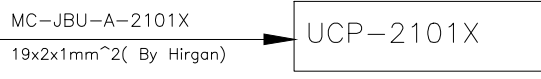

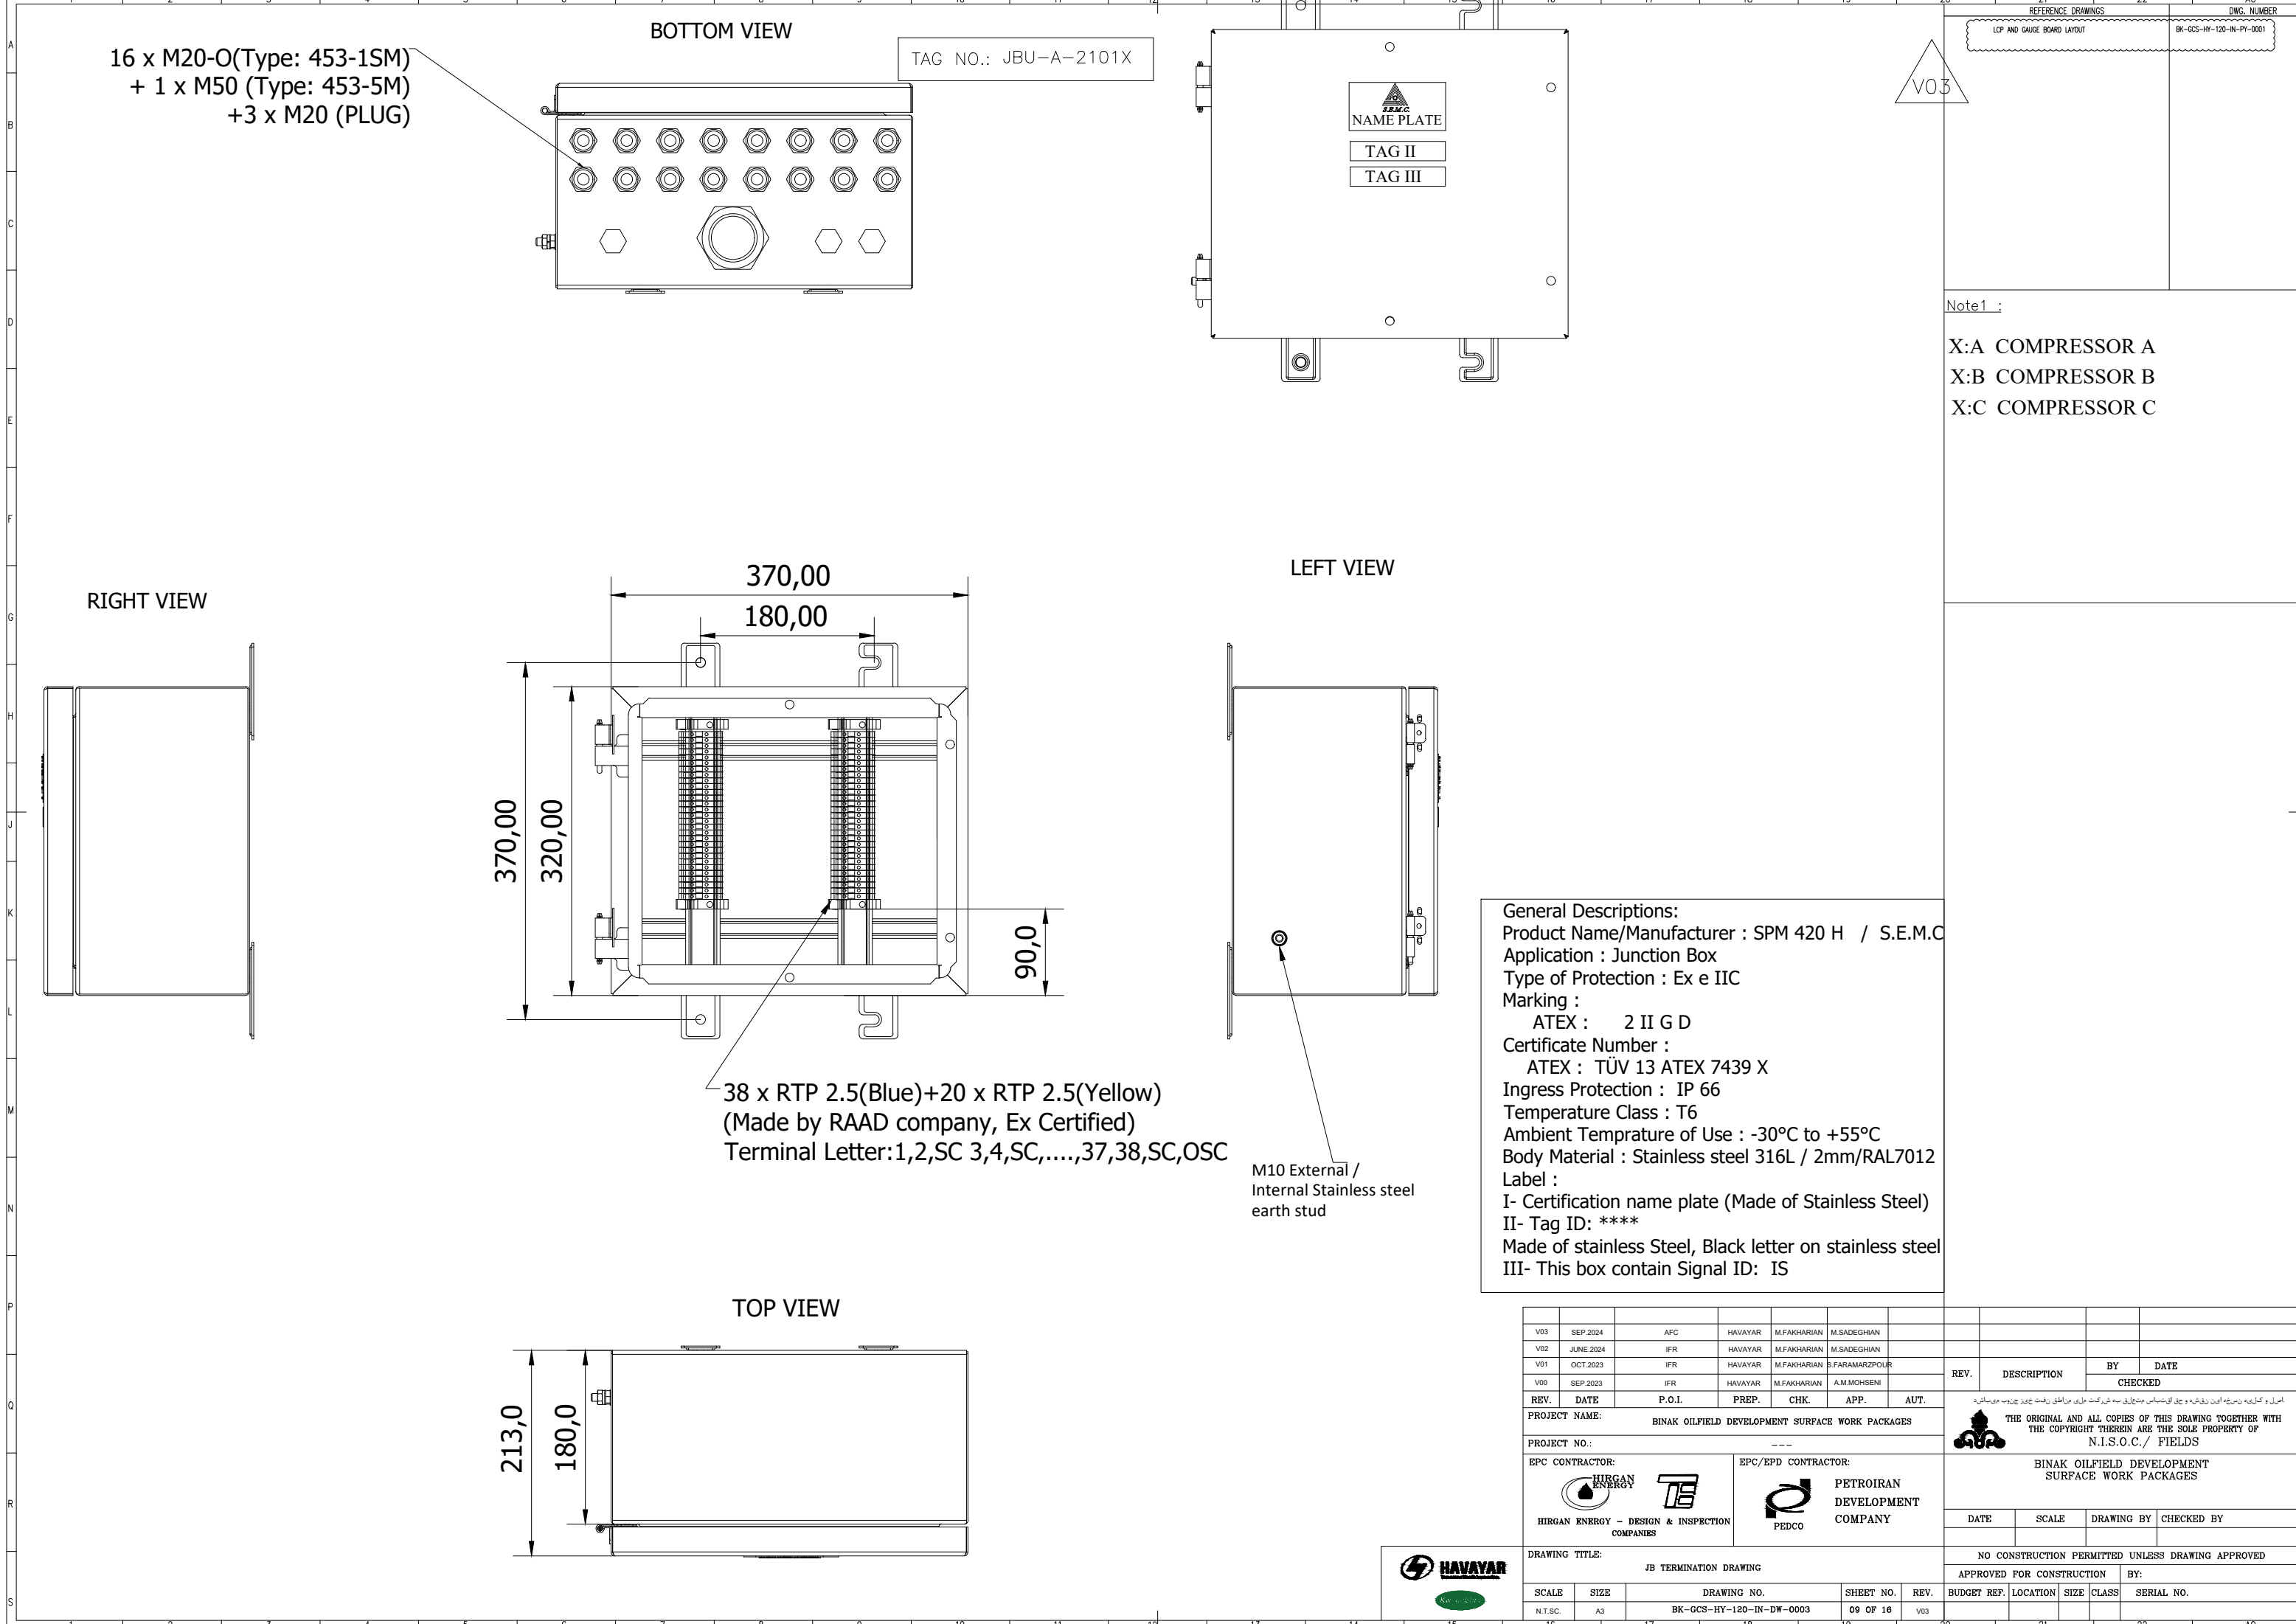

16 x M20-O (Type: 453-1SM)
+ 1 x M50 (Type: 453-5M)
+ 3 x M20 (PLUG)

BOTTOM VIEW

TAG NO.: JBU-A-2101X


NAME PLATE
TAG II
TAG III

V03

REFERENCE DRAWINGS		DWG. NUMBER
LCP AND GAUGE BOARD LAYOUT		BK-GCS-HY-120-IN-PY-0001


Note1 :
X:A COMPRESSOR A
X:B COMPRESSOR B
X:C COMPRESSOR C

RIGHT VIEW

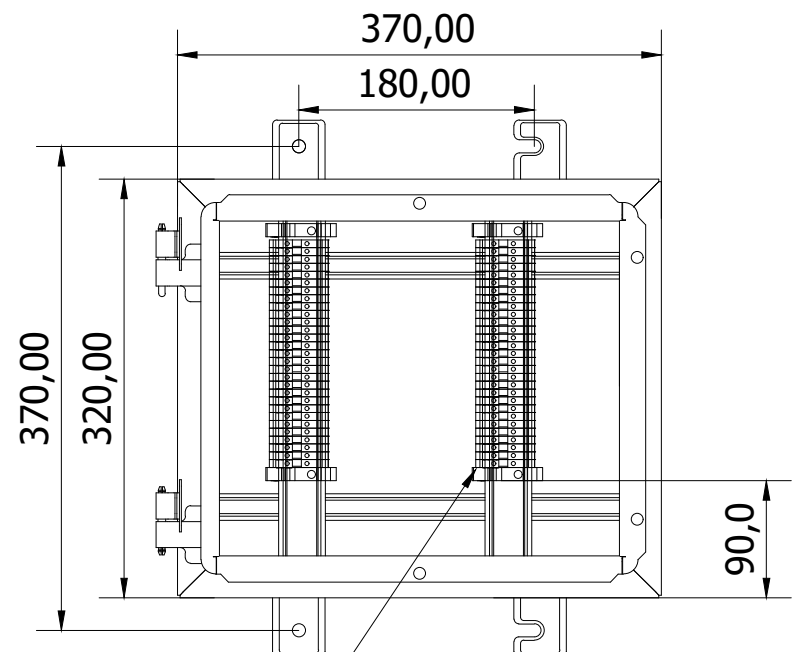


38 x RTP 2.5 (Blue) + 20 x RTP 2.5 (Yellow)
(Made by RAAD company, Ex Certified)
Terminal Letter: 1,2,SC 3,4,SC, ..., 37,38,SC, OSC

LEFT VIEW

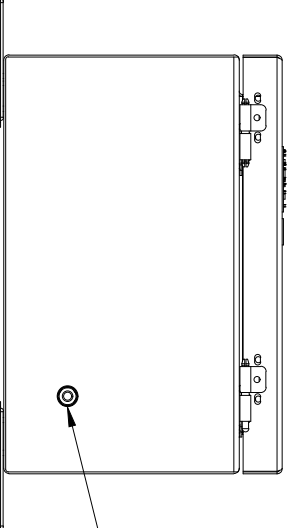


M10 External /
Internal Stainless steel
earth stud

General Descriptions:
Product Name/Manufacturer : SPM 420 H / S.E.M.C
Application : Junction Box
Type of Protection : Ex e IIC
Marking :
ATEX : 2 II G D
Certificate Number :
ATEX : TÜV 13 ATEX 7439 X
Ingress Protection : IP 66
Temperature Class : T6
Ambient Temperature of Use : -30°C to +55°C
Body Material : Stainless steel 316L / 2mm/RAL7012
Label :
I- Certification name plate (Made of Stainless Steel)
II- Tag ID: ****
Made of stainless Steel, Black letter on stainless steel
III- This box contain Signal ID: IS

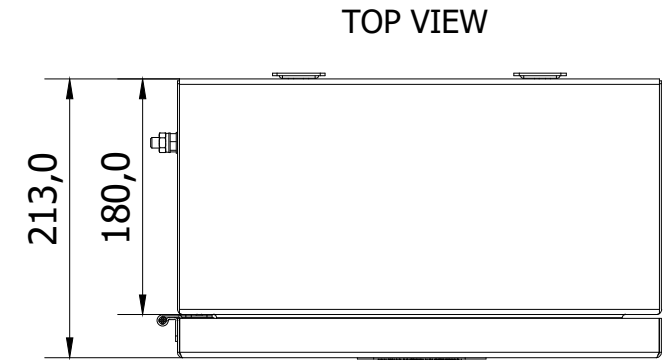

TOP VIEW

V03	SEP 2024		AFC	HAVAYAR	M.FAKHARIAN	M.SADEGHIAN															
V02	JUNE 2024		IFR	HAVAYAR	M.FAKHARIAN	M.SADEGHIAN															
V01	OCT 2023		IFR	HAVAYAR	M.FAKHARIAN	S.FARAMARZPOUR															
V00	SEP 2023		IFR	HAVAYAR	M.FAKHARIAN	A.M.MOHSSENI															
REV.	DATE	P.O.I.	PREP.	CHK.	APP.	AUT.	REV.	DESCRIPTION	BY	DATE											
							CHECKED														
PROJECT NAME:							الصل و كلوى ناسخ اذنه بقره و حق القى ساس مديارى به شركت على امكان وقت تاجرو تاجرو مديارى														
PROJECT NO.:							THE ORIGINAL AND ALL COPIES OF THIS DRAWING TOGETHER WITH THE COPYRIGHT THEREIN ARE THE SOLE PROPERTY OF N.I.S.O.C./ FIELDS														
EPC CONTRACTOR:							BINAK OILFIELD DEVELOPMENT SURFACE WORK PACKAGES														
			EPC/EPD CONTRACTOR:																		
HIRGAN ENERGY – DESIGN & INSPECTION COMPANIES			PEDCO				PETROIRAN DEVELOPMENT COMPANY														
							DATE														
							SCALE														
							DRAWING BY														
							CHECKED BY														
DRAWING TITLE:							NO CONSTRUCTION PERMITTED UNLESS DRAWING APPROVED														
JB TERMINATION DRAWING							APPROVED FOR CONSTRUCTION														
							BY:														
SCALE		SIZE		DRAWING NO.			SHEET NO.		REV.		BUDGET REF.		LOCATION		SIZE		CLASS		SERIAL NO.		
N.T.S.C.		A3		BK-GCS-HY-120-IN-DW-0003			09 OF 18		V03												
16				17			18			19		20		21				22		A0	

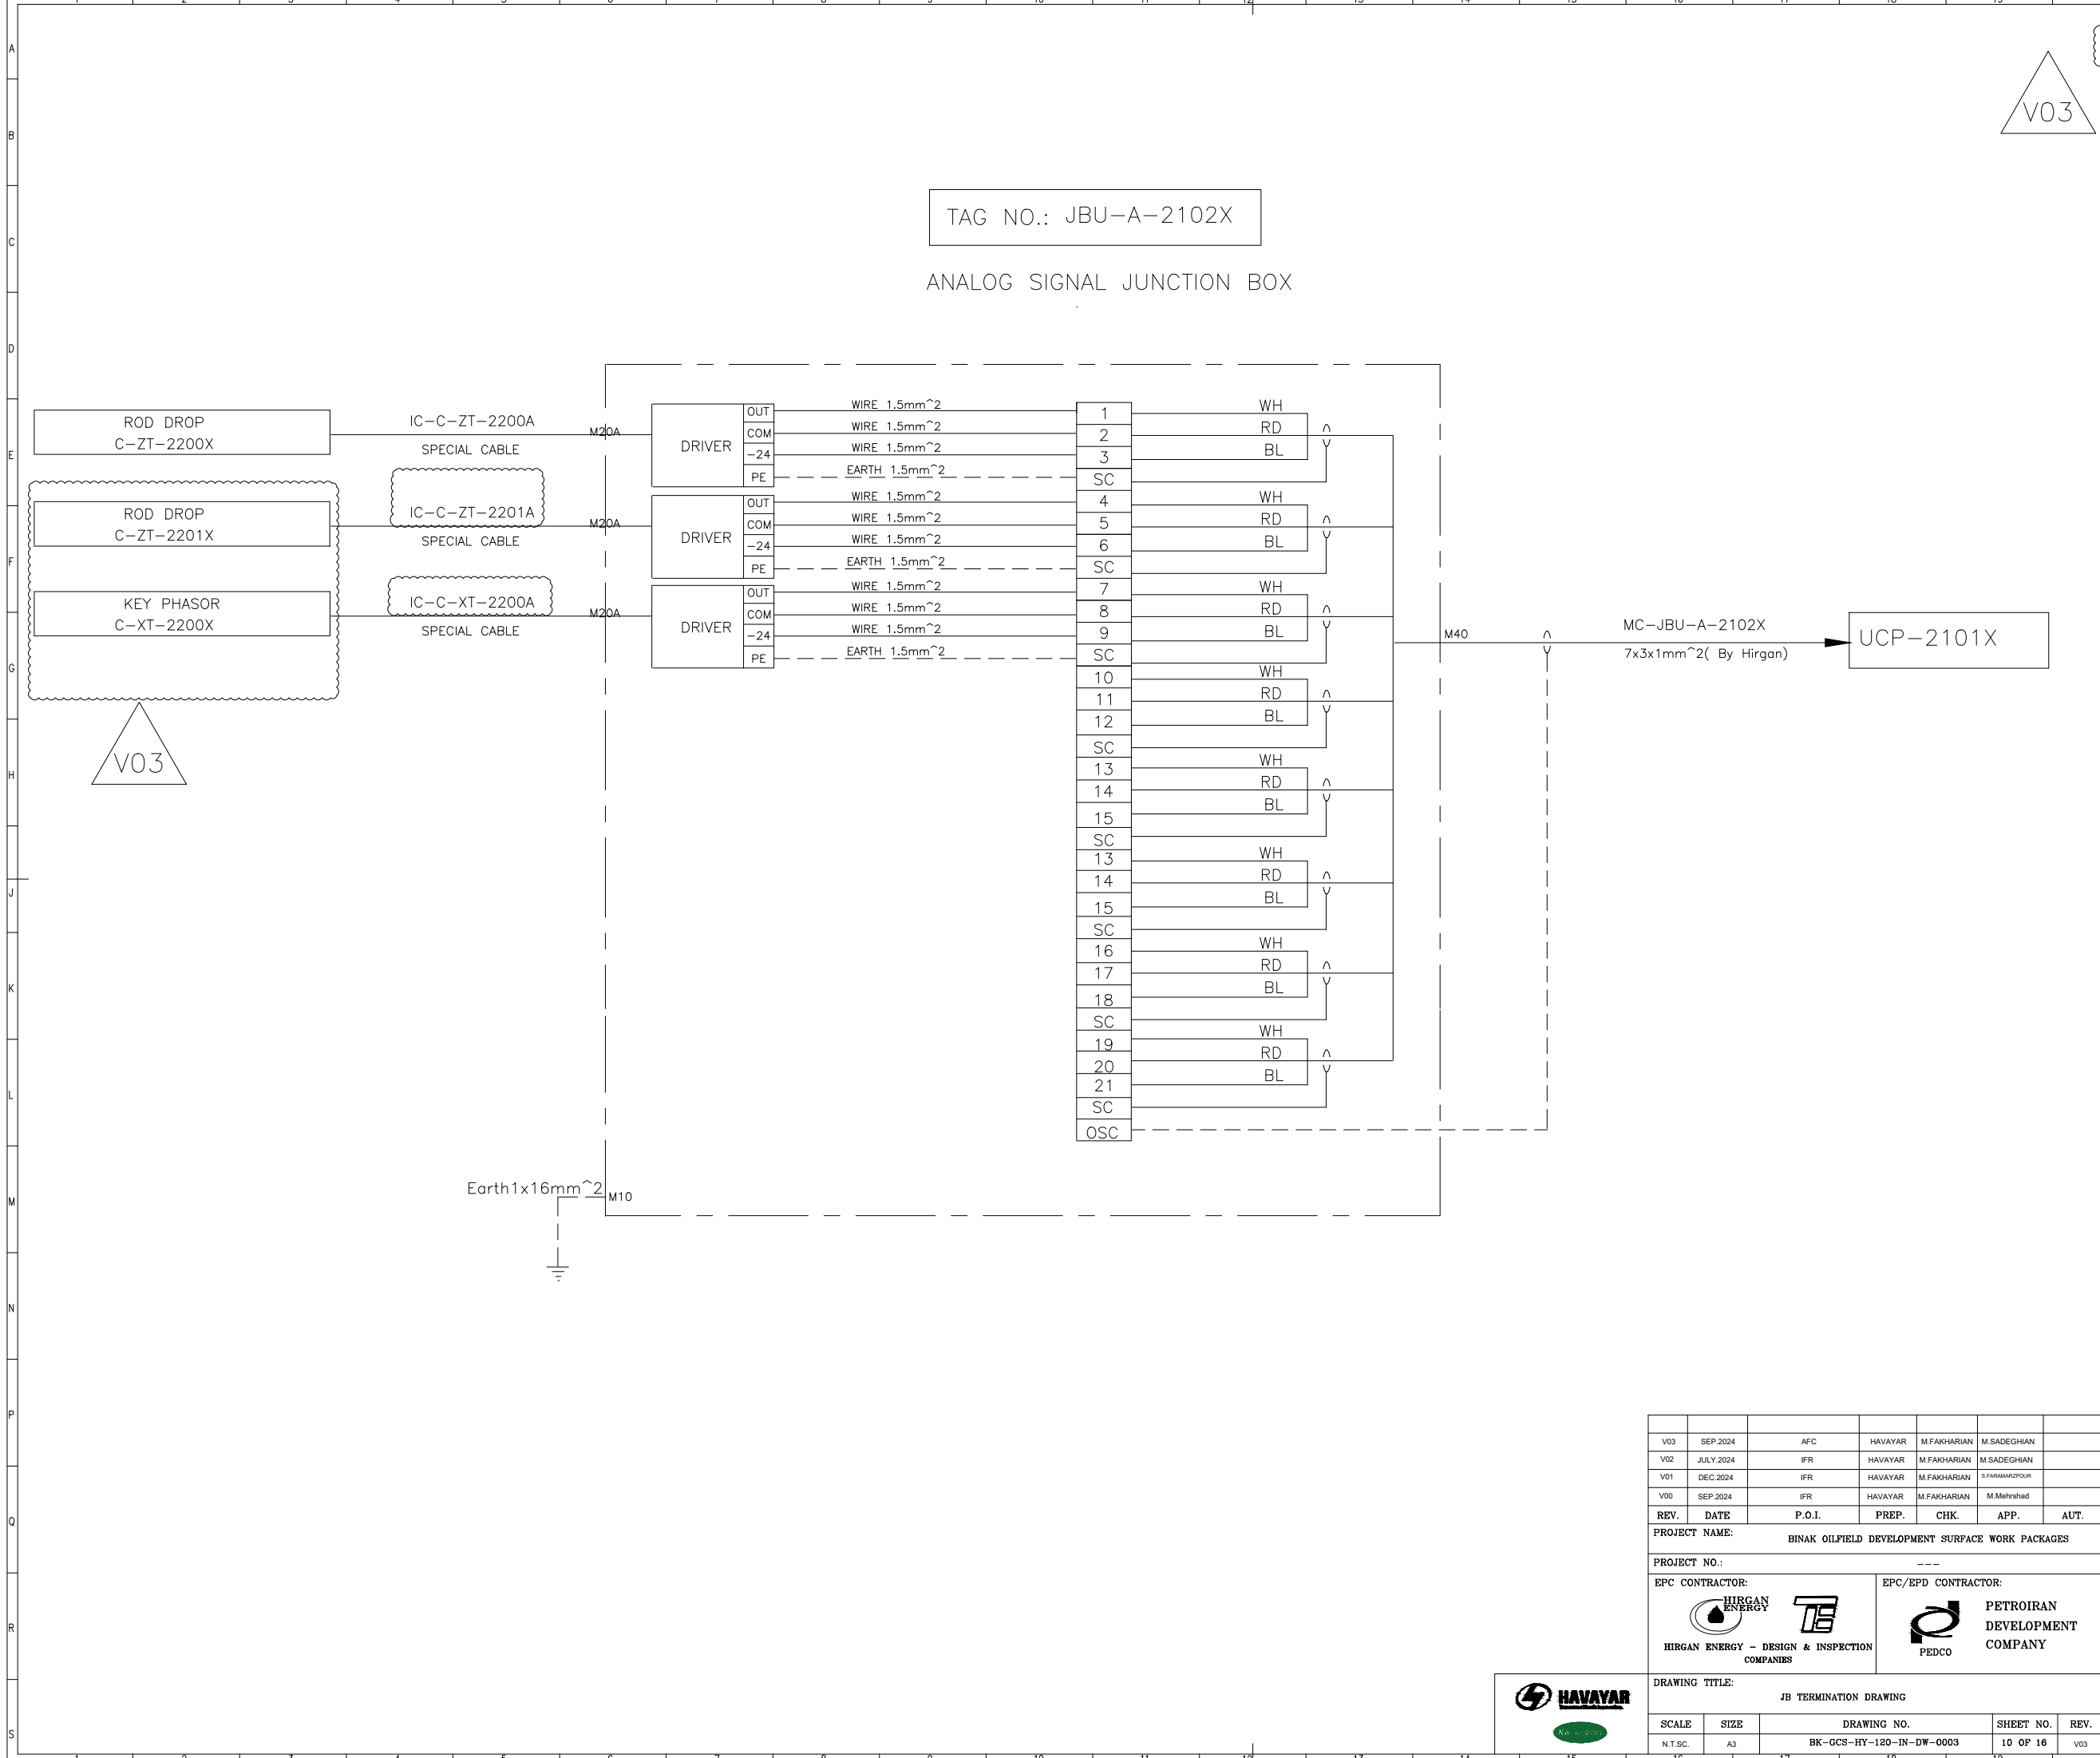

TAG NO.: JBU-A-2102X

ANALOG SIGNAL JUNCTION BOX

REFERENCE DRAWINGS		DWG. NUMBER
LCP AND GAUGE BOARD LAYOUT		BK-GCS-HY-120-IN-PY-0001

Note1 :

X:A COMPRESSOR A
X:B COMPRESSOR B
X:C COMPRESSOR C


V03	SEP.2024	AFC	HAVAYAR	M.FAKHARIAN	M.SADEGHIAN	
V02	JULY.2024	IFR	HAVAYAR	M.FAKHARIAN	M.SADEGHIAN	
V01	DEC.2024	IFR	HAVAYAR	M.FAKHARIAN	S.FARAHANZADPOUR	
V00	SEP.2024	IFR	HAVAYAR	M.FAKHARIAN	M.Mehrshad	
REV.	DATE	P.O.I.	PREP.	CHK.	APP.	AUT.
PROJECT NAME:						
BINAK OILFIELD DEVELOPMENT SURFACE WORK PACKAGES						
PROJECT NO.:						

EPC CONTRACTOR:			EPC/EPD CONTRACTOR:			
 HIRGAN ENERGY - DESIGN & INSPECTION COMPANIES			 PETROIRAN DEVELOPMENT COMPANY			
DRAWING TITLE:						
JB TERMINATION DRAWING						
SCALE	SIZE	DRAWING NO.		SHEET NO.	REV.	
N.T.S.C.	A3	BK-GCS-HY-120-IN-DW-0003		10 OF 16	V03	
BUDGET REF.						
LOCATION						
SIZE						
CLASS						
SERIAL NO.						

TAG NO.: JBU-A-2102X

3 x M20-O(Type: 453-1SM)
+ 1 x M40 (Type: 453-4M)
+4 x M20 (PLUG)

BOTTOM VIEW

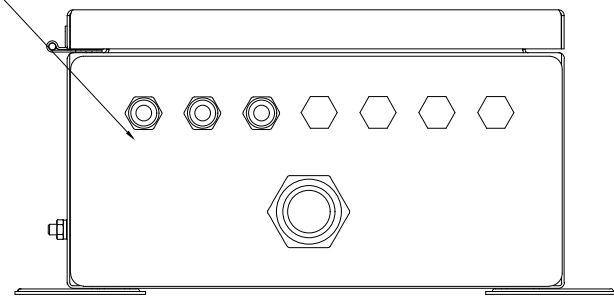

Rod drop & Key phasor driver

RIGHT VIEW

420,00

380,00

450,00

360,00

21 x RTP 2.5(Blue)+8 x RTP 2.5(Yellow)
(Made by RAAD company, Ex Certified)

Terminal Letter:1,2,3,SC, 4,5,6,SC,....,19,20,21,SC,OSC

TOP VIEW

213,00

180.00

LEFT VIEW

M10 External / Internal
Stainless steel earth stud



NAME PLATE

TAG II

TAG II

General Descriptions:

Product Name/Manufacturer : SPM 520 V / S.E.M.C

Application : Junction Box

Type of Protection : Ex e IIC

Marking :

ATEX : 2 II G D

Certificate Number :

ATEX : TÜV 13 ATEX 7439 X

Ingress Protection : IP 66

Temperature Class : T6

Ambient Temperature of Use : -30°C to +55°C

Body Material : Stainless steel 316L / 2mm/RAL5012

Label :

I- Certi

II- Tag ID: ****

11 Tag ID:
Made of stainless

III- This box contain Signal ID: IS

111 This box contain signal ID: 15

V03	SEP 2024	IFC	HAVAYAR	M.FAKHARIAN	M.SADEGHIAN		
V02	JULY 2024	IFR	HAVAYAR	M.FAKHARIAN	M.SADEGHIAN		
V01	DEC 2024	IFR	HAVAYAR	M.FAKHARIAN	S.FAKHARIANPOUR		
V00	SEP 2024	IFR	HAVAYAR	M.FAKHARIAN	M.Mehrshad		
REV.	DATE	P.O.I.	PREP.	CHK.	APP.	AUT.	
PROJECT NAME: BINAK OILFIELD DEVELOPMENT SURFACE WORK PACKAGES							
PROJECT NO.:				---			
EPC CONTRACTOR:				EPC/EPD CONTRACTOR:			
 HIRGAN ENERGY COMPIES & INSPECTION COMPANY				  PETROIRAN DEVELOPMENT COMPANY PEDCO			
DRAWING TITLE: JB TERMINATION DRAWING							
SCALE	SIZE	DRAWING NO.				SHEET NO.	REV
N.T.SC.	A3	BK-GCS-HY-120-IN-DW-0003				11 OF 16	V03
1	2	3	4	5	6	7	8


/v0.3

Note1 :

X:A COMPRESSOR A

X:B COMPRESSOR B

X:C COMPRESSOR C

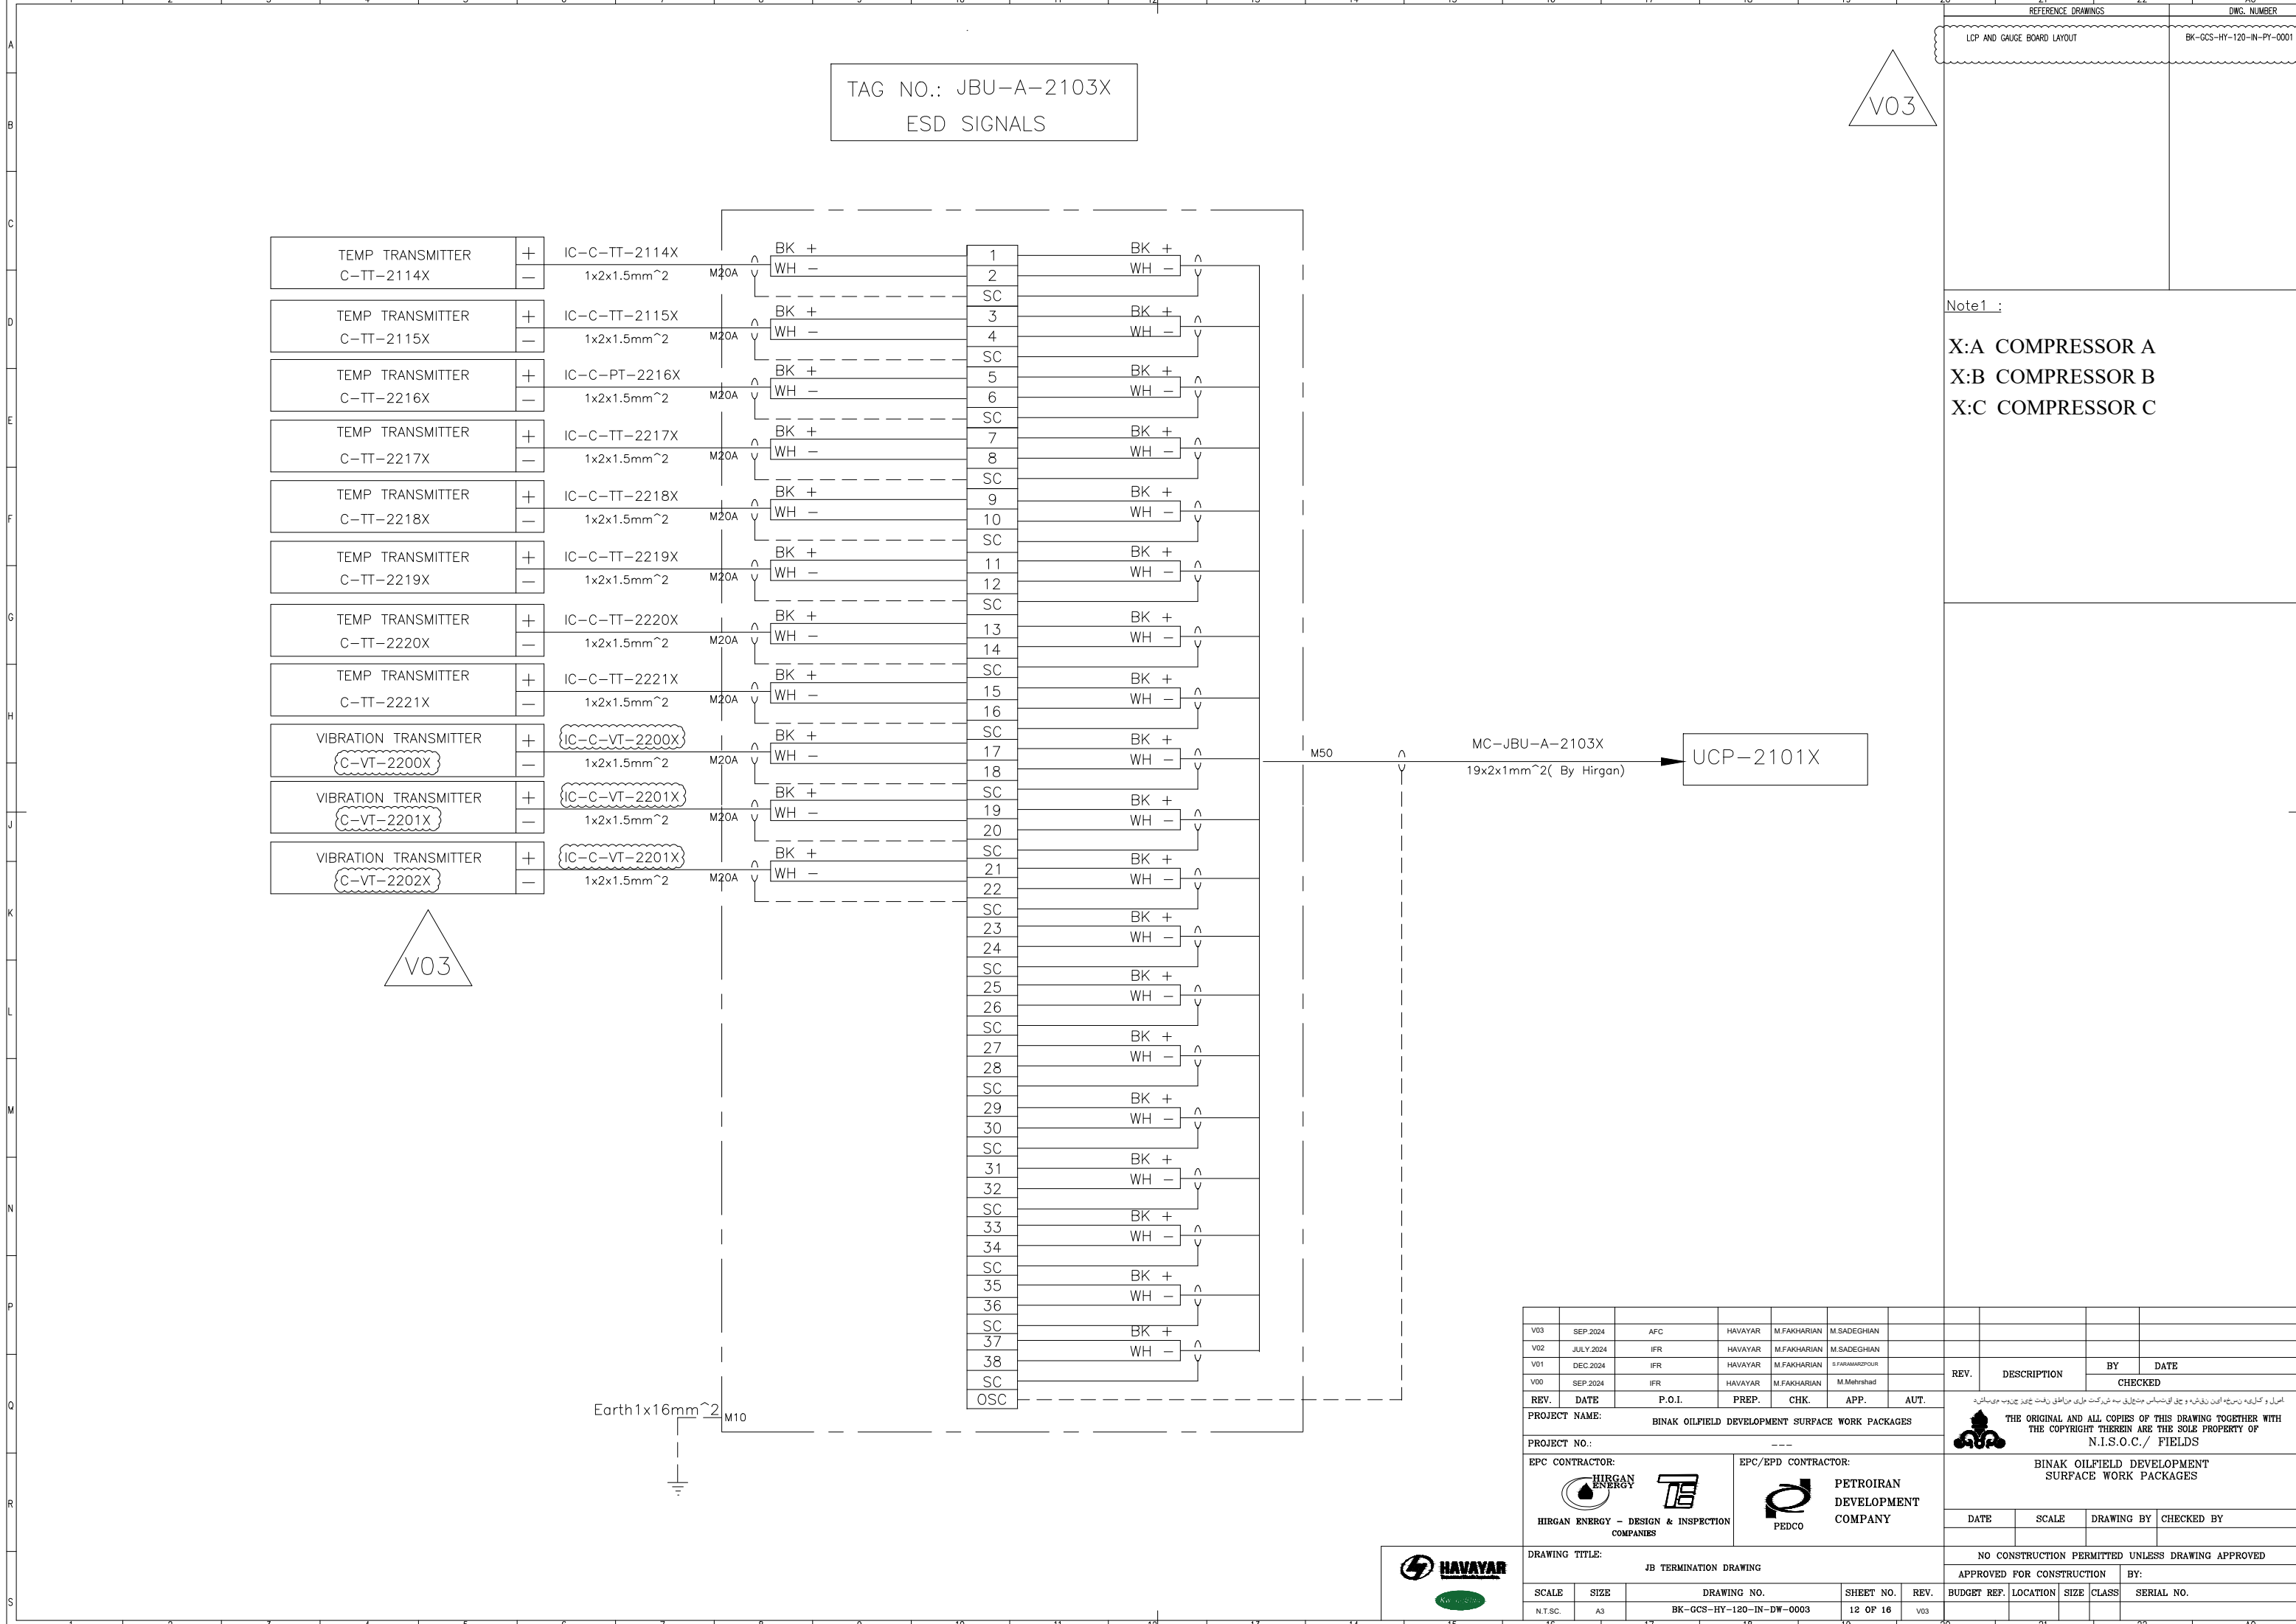


Note1 :

X:A COMPRESSOR A
X:B COMPRESSOR B
X:C COMPRESSOR C


V03	SEP.2024	AFK	HAVAYAR	M.FAKHARIAN	M.SADEGHIAN										
V02	JULY.2024	IFR	HAVAYAR	M.FAKHARIAN	M.SADEGHIAN										
V01	DEC.2024	IFR	HAVAYAR	M.FAKHARIAN	S.FARMAKHOUBOUR										
V00	SEP.2024	IFR	HAVAYAR	M.FAKHARIAN	M.Mehrshad										
REV.	DATE	P.O.I.	PREP.	CHK.	APP.	AUT.	REV.	DESCRIPTION	BY	DATE					
							CHECKED								
PROJECT NAME:							الصل و کارهای نصب سازه آهن زنگنه و محل استقرار مبدل های سه شرکت های مناطق نفت خیز جنوب می باشد								
PROJECT NO.:							THE ORIGINAL AND ALL COPIES OF THIS DRAWING TOGETHER WITH THE COPYRIGHT THEREIN ARE THE SOLE PROPERTY OF N.I.S.O.C./ FIELDS								
EPC CONTRACTOR:							BINAK OILFIELD DEVELOPMENT SURFACE WORK PACKAGES								
										PETROIRAN DEVELOPMENT COMPANY					
HIRGAN ENERGY – DESIGN & INSPECTION COMPANIES															
DRAWING TITLE:							NO CONSTRUCTION PERMITTED UNLESS DRAWING APPROVED								
JB TERMINATION DRAWING							APPROVED FOR CONSTRUCTION							BY:	
SCALE	SIZE	DRAWING NO.				SHEET NO.	REV.	BUDGET REF.	LOCATION	SIZE	CLASS	SERIAL NO.			
N.T.S.C.	A3	BK-GCS-HY-120-IN-DW-0003				12 OF 16	V03								

11 x M20-O (Type: 453-1SM)
+ 1 x M50 (Type: 453-5M)
+ 8 x M20 (PLUG)


BOTTOM VIEW

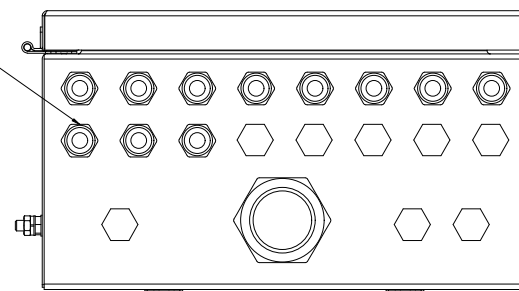


TAG NO.: JBU-A-2103X
ESD SIGNALS

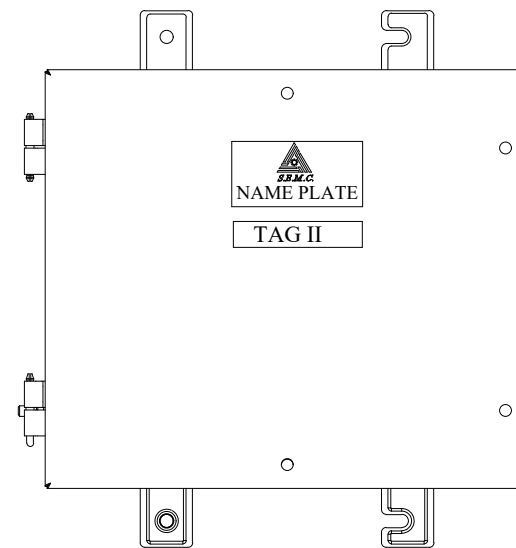

RIGHT VIEW

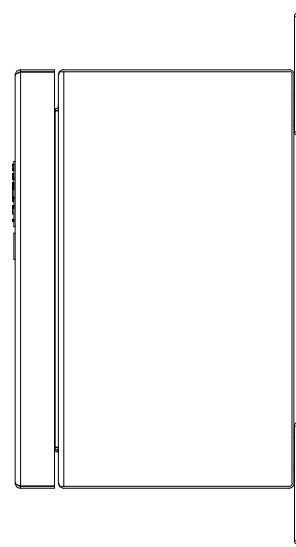


LEFT VIEW

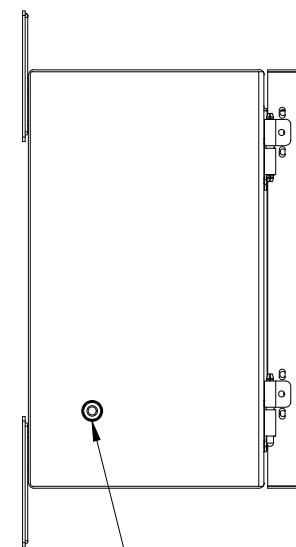

M10 External /
Internal Stainless steel
earth stud


TOP VIEW

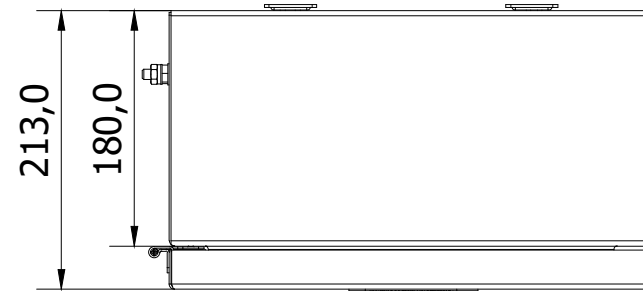

38 x RTP 2.5(Blue)+20 x RTP 2.5(Yellow)
(Made by RAAD company, Ex Certified)
Terminal Letter:1,2,SC 3,4,SC,....,37,38,SC,OSC

General Descriptions:
Product Name/Manufacturer : SPM 420 H / S.E.M.C
Application : Junction Box
Type of Protection : Ex e IIC
Marking :
ATEX : 2 II G D
Certificate Number :
ATEX : TÜV 13 ATEX 7439 X
Ingress Protection : IP 66
Temperature Class : T6
Ambient Temperature of Use : -30°C to +55°C
Body Material : Stainless steel 316L / 2mm/RAL 5012
Label :
I- Certification name plate (Made of Stainless Steel)
II- Tag ID: ****
Made of stainless Steel, Black letter on stainless steel

[illegible]

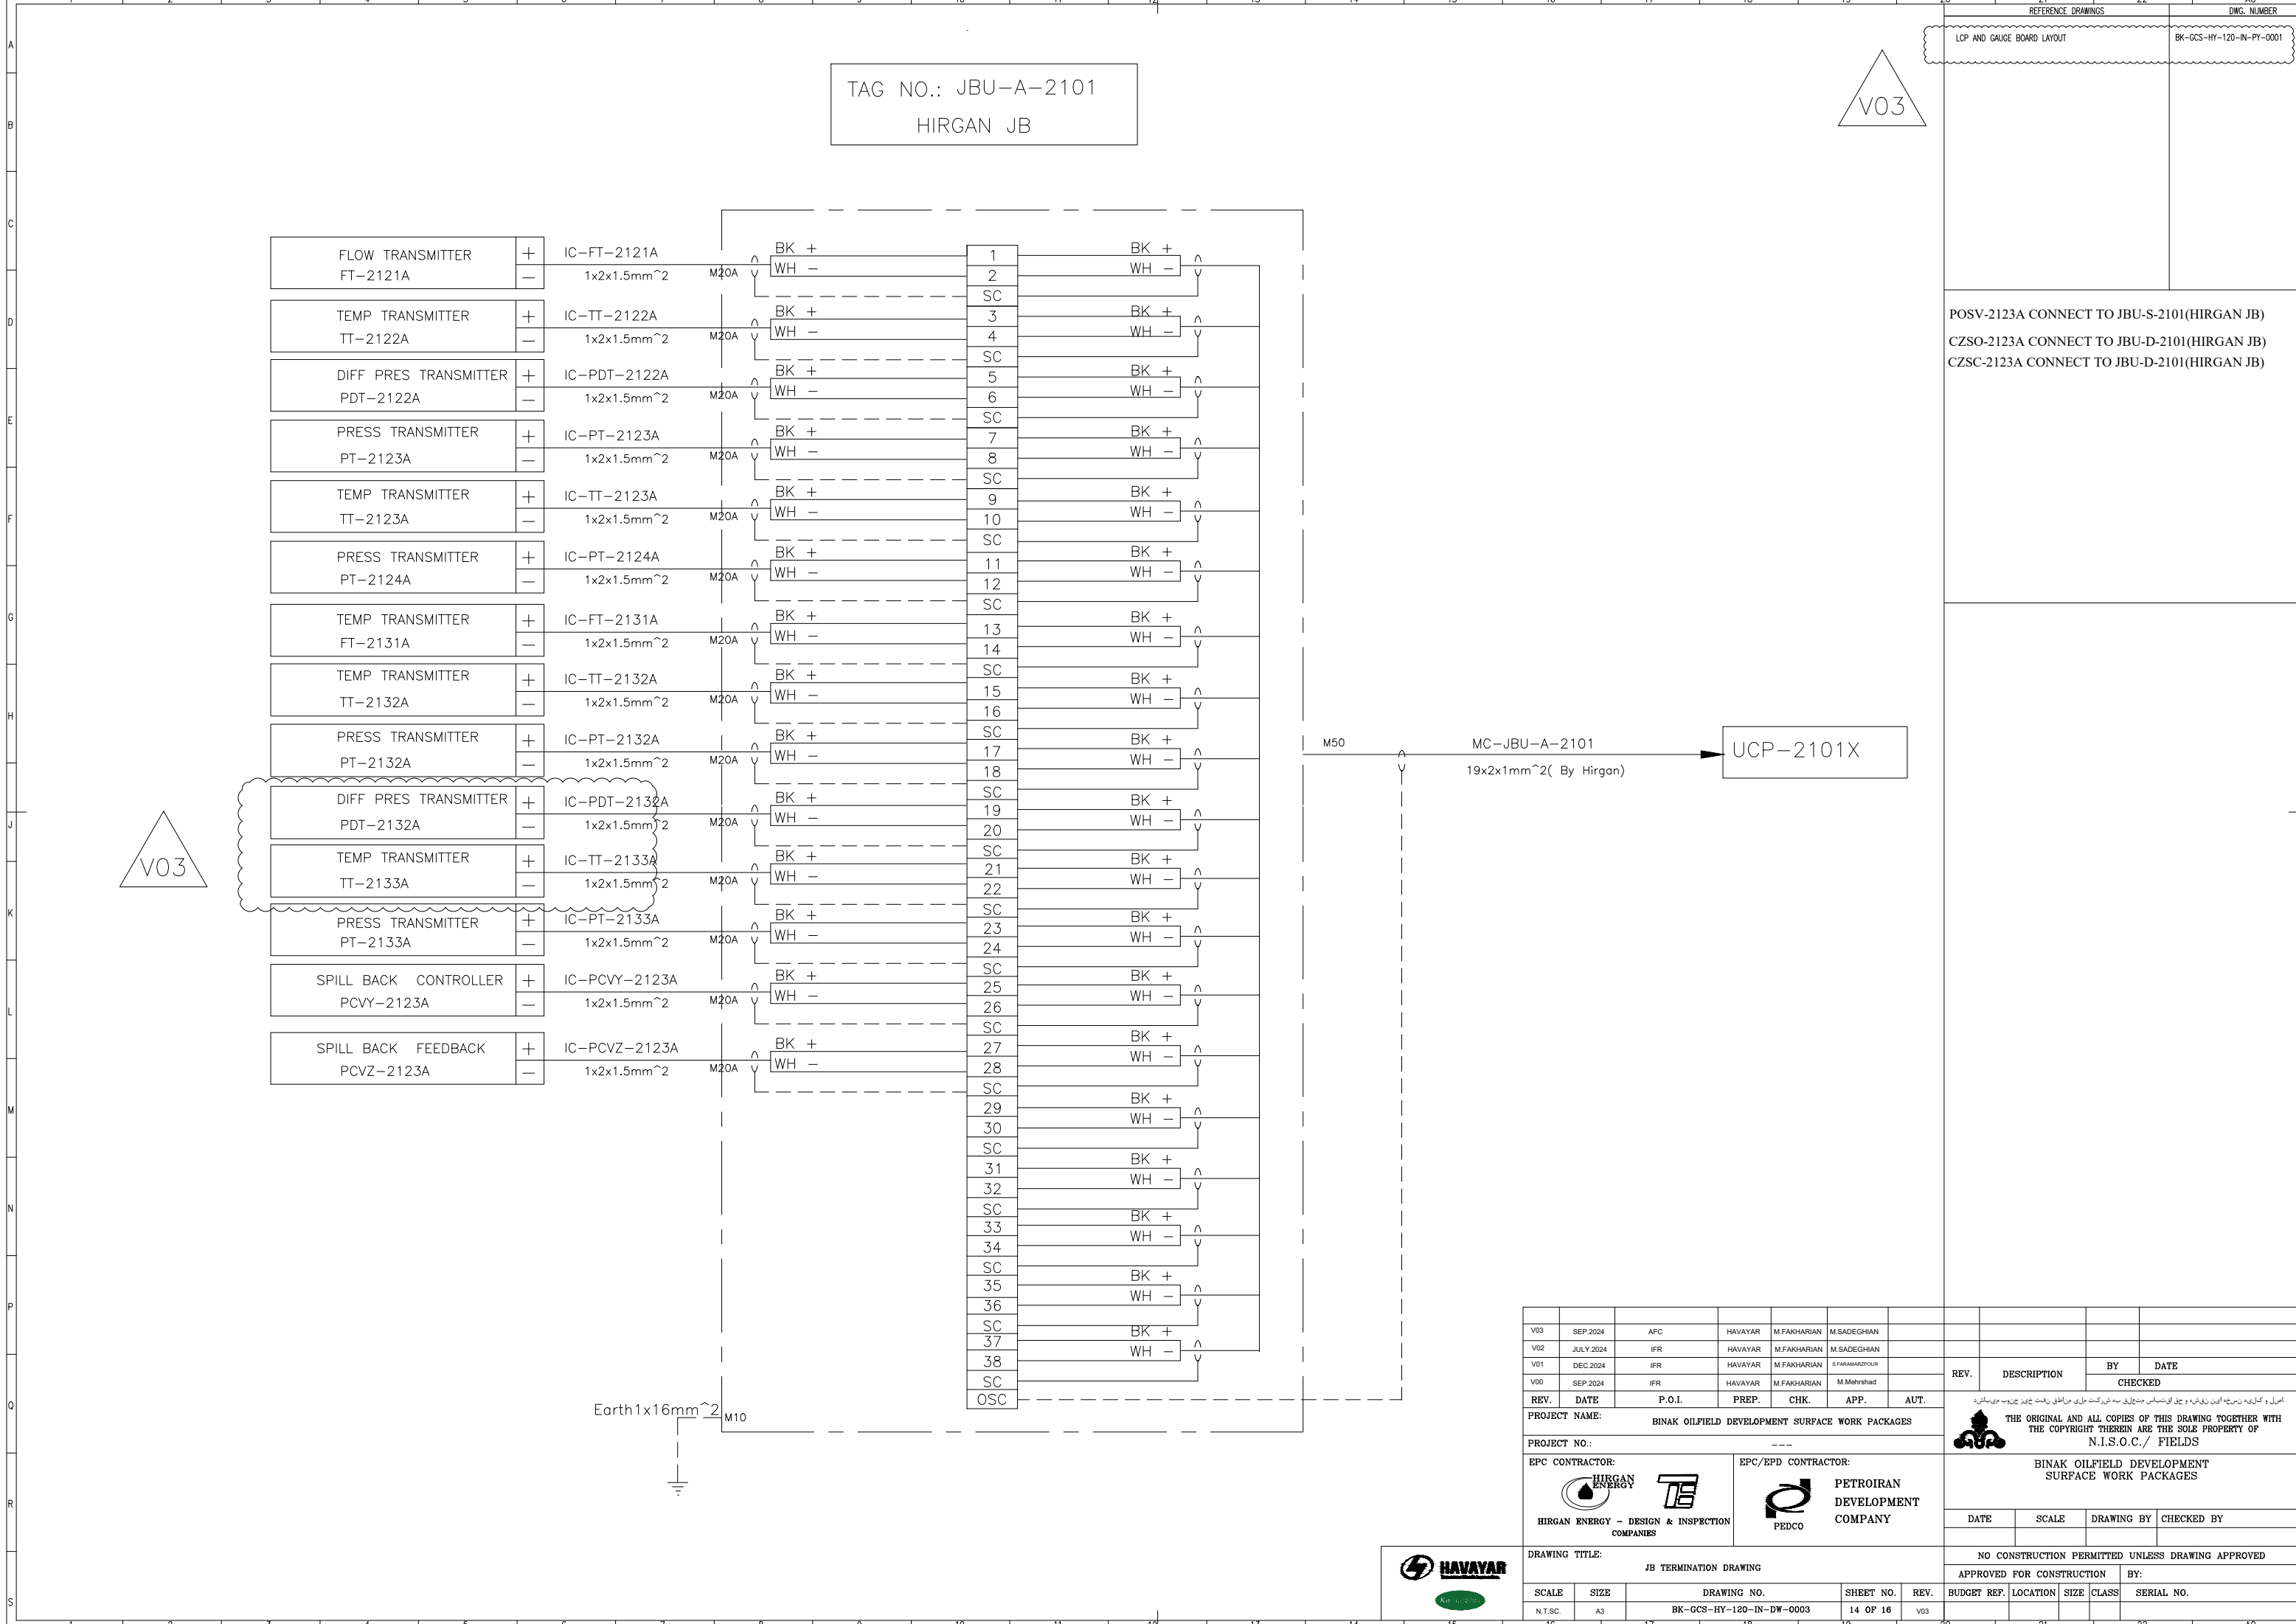

TAG NO.: JBU-A-2101
HIRGAN JB


V03

REFERENCE DRAWINGS		DWG. NUMBER
LCP AND GAUGE BOARD LAYOUT		BK-GCS-HY-120-IN-PY-0001

POSV-2123A CONNECT TO JBU-S-2101(HIRGAN JB)
CZSO-2123A CONNECT TO JBU-D-2101(HIRGAN JB)
CZSC-2123A CONNECT TO JBU-D-2101(HIRGAN JB)

V03	SEP.2024	AFC	HAVAYAR	M.FAKHARIAN	M.SADEGHIAN				
V02	JULY 2024	IFR	HAVAYAR	M.FAKHARIAN	M.SADEGHIAN				
V01	DEC.2024	IFR	HAVAYAR	M.FAKHARIAN	S.FARAHANPOUR				
V00	SEP.2024	IFR	HAVAYAR	M.FAKHARIAN	M.Mehrshad				
REV.	DATE	P.O.I.	PREP.	CHK.	APP.	AUT.	REV.	DESCRIPTION	BY CHECKED DATE
PROJECT NAME:							THE ORIGINAL AND ALL COPIES OF THIS DRAWING TOGETHER WITH THE COPYRIGHT THEREIN ARE THE SOLE PROPERTY OF N.I.S.O.C./ FIELDS		
PROJECT NO.:							BINAK OILFIELD DEVELOPMENT SURFACE WORK PACKAGES		
EPC CONTRACTOR:			EPC/EPD CONTRACTOR:				BINAK OILFIELD DEVELOPMENT SURFACE WORK PACKAGES		
 HIRGAN ENERGY - DESIGN & INSPECTION COMPANIES			 PETROIRAN DEVELOPMENT COMPANY				DATE SCALE DRAWING BY CHECKED BY		
DRAWING TITLE:							NO CONSTRUCTION PERMITTED UNLESS DRAWING APPROVED		
JB TERMINATION DRAWING							APPROVED FOR CONSTRUCTION BY:		
SCALE	SIZE	DRAWING NO.			SHEET NO.	REV.	BUDGET REF.	LOCATION	SIZE CLASS SERIAL NO.
N.T.S.C.	A3	BK-GCS-HY-120-IN-DW-0003			14 OF 16	V03			



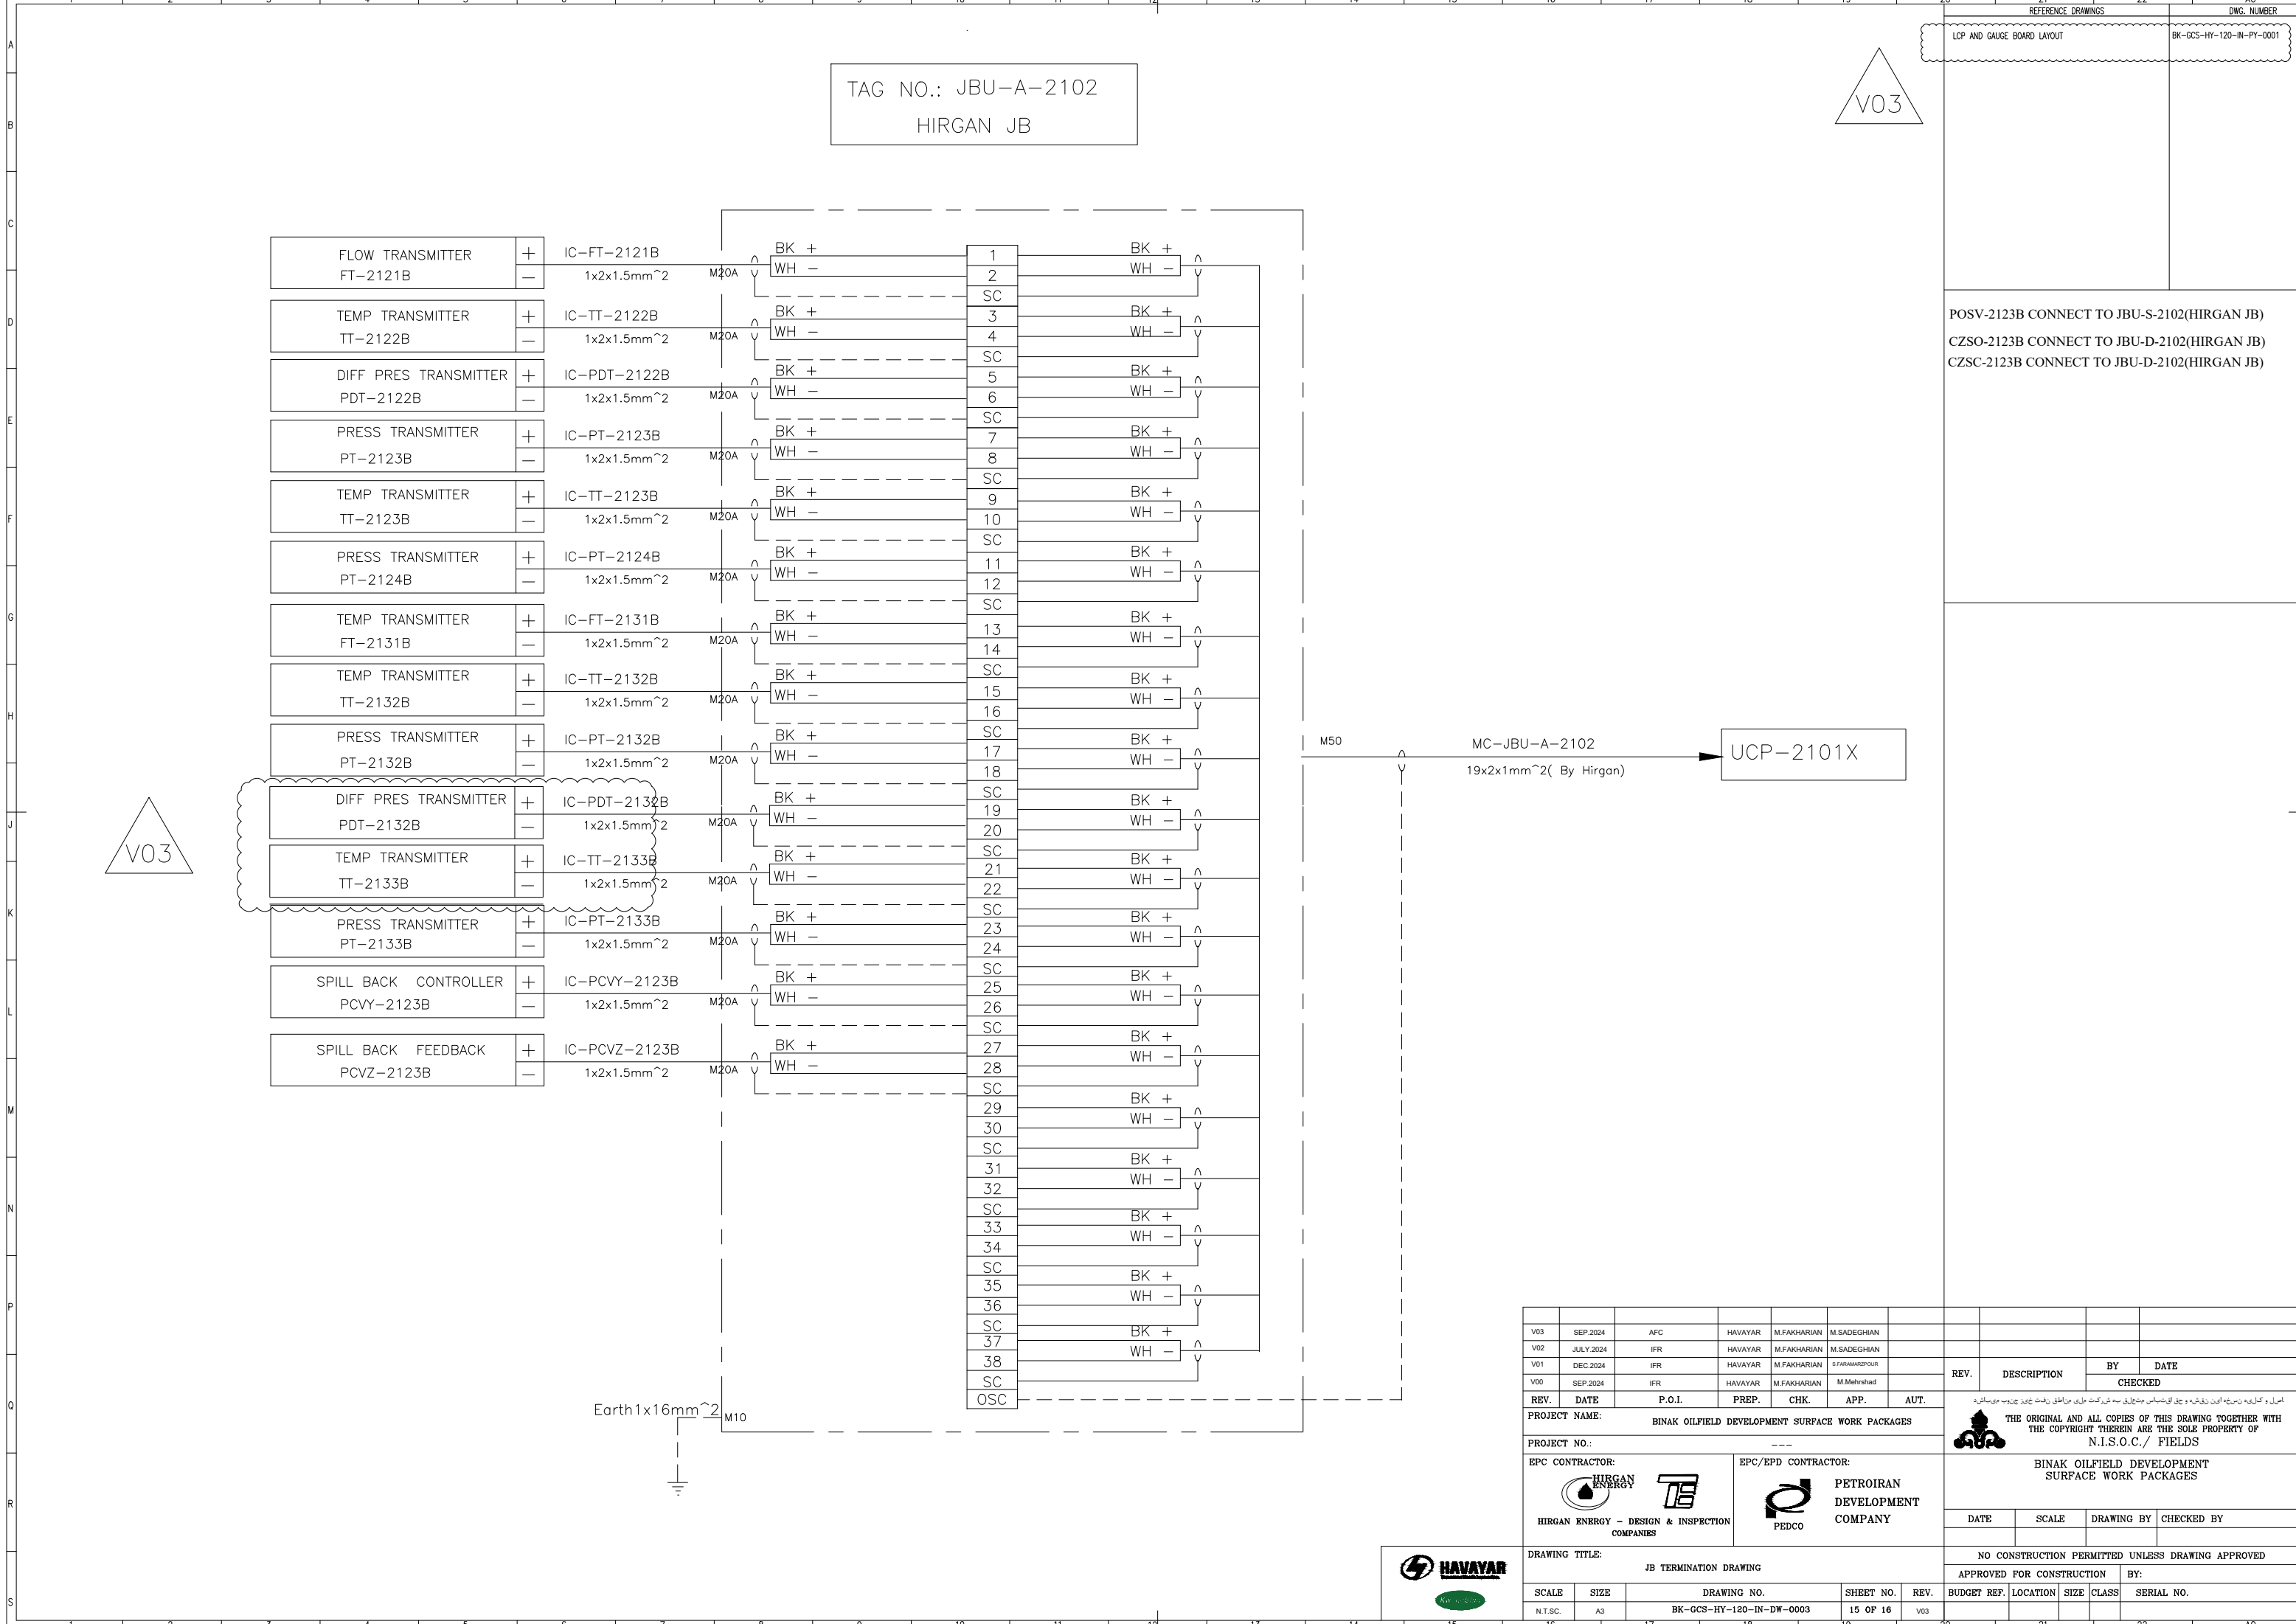


TAG NO.: JBU-A-2102
HIRGAN JB

V03

V03

REV.						DESCRIPTION		BY		DATE	
V03						SEP. 2024		AFC		HAYAYAR	
V02						JULY 2024		IFR		HAYAYAR	
V01						DEC. 2024		IFR		HAYAYAR	
V00						SEP. 2024		IFR		HAYAYAR	
REV.						DATE		P.O.I.		PREP.	
CHK.						APP.		AUT.			
PROJECT NAME:											
BINAK OILFIELD DEVELOPMENT SURFACE WORK PACKAGES											
PROJECT NO.:											

EPC CONTRACTOR:						EPC/EPD CONTRACTOR:					
											
HIRGAN ENERGY - DESIGN & INSPECTION COMPANIES						PETROIRAN DEVELOPMENT COMPANY					
DATE						SCALE		DRAWING BY		CHECKED BY	
NO CONSTRUCTION PERMITTED UNLESS DRAWING APPROVED						APPROVED FOR CONSTRUCTION					
BY:											
SCALE		SIZE		DRAWING NO.				SHEET NO.		REV.	
N.T.S.C.		A3		BK-GCS-HY-120-IN-DW-0003				15 OF 16		V03	
16		17		18				19		20	
21		22		23				24		25	
26		27		28				29		30	
1001		1002		1003				1004		1005	

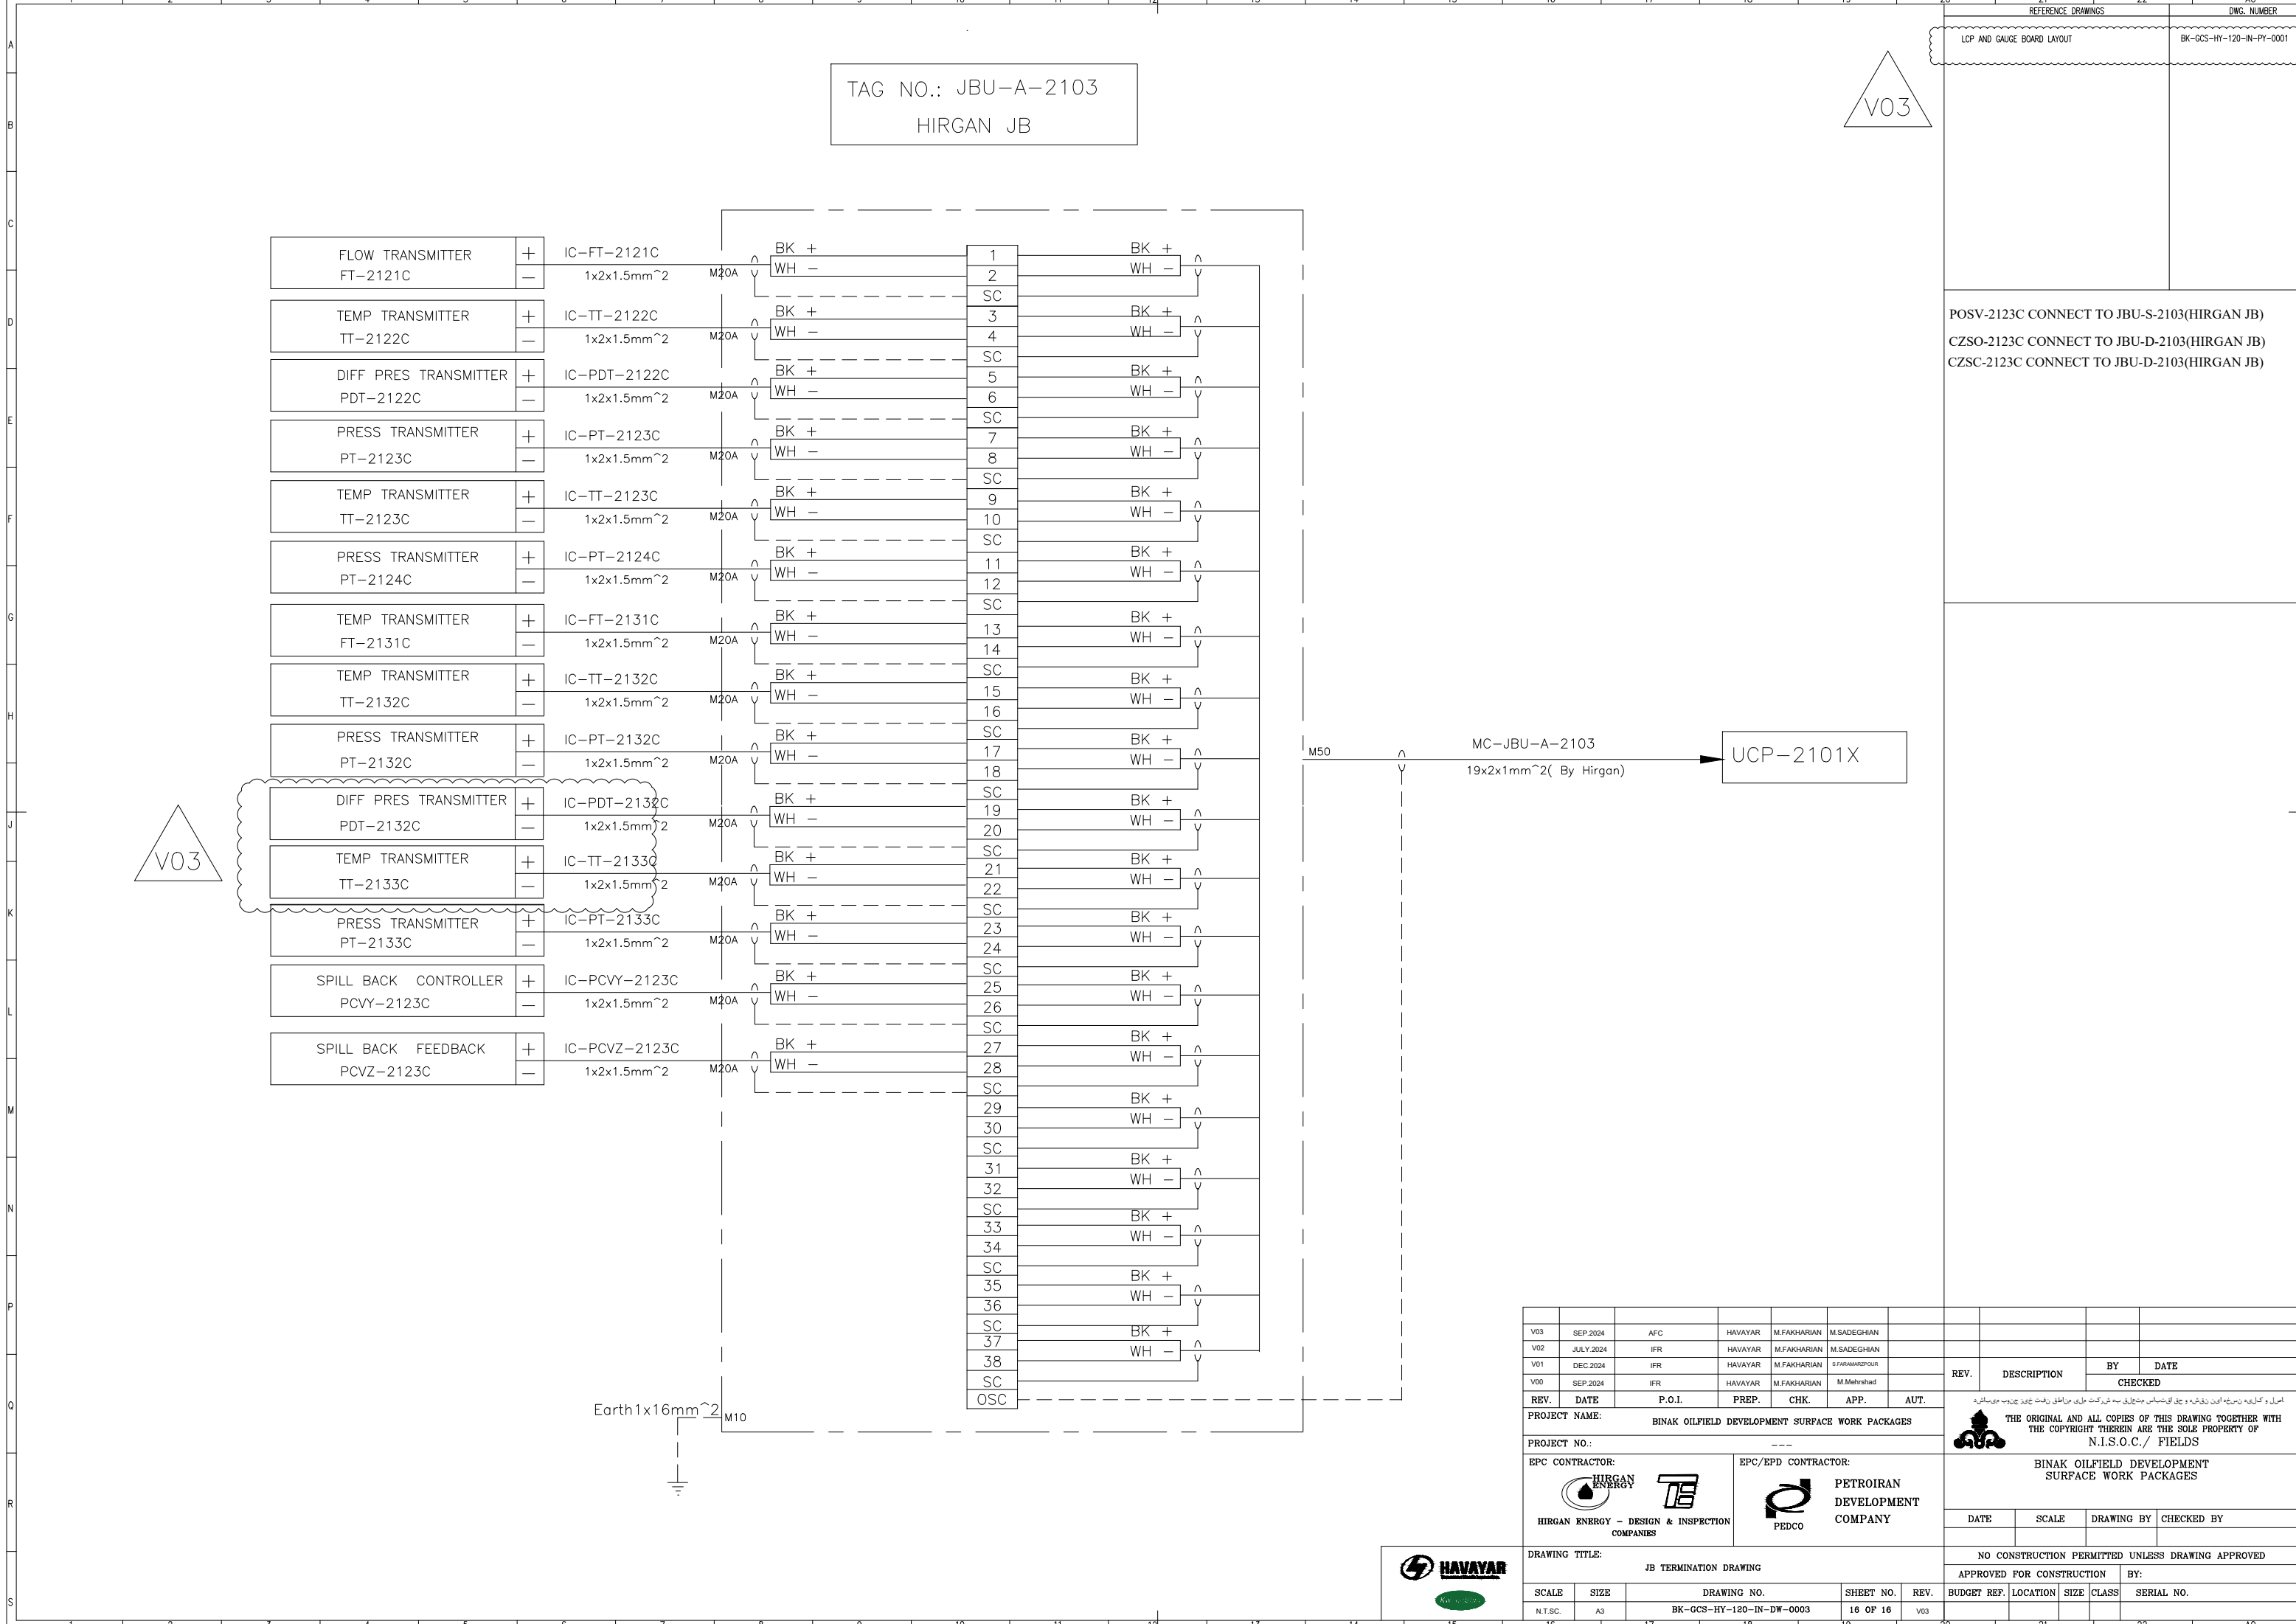

TAG NO.: JBU-A-2103
HIRGAN JB

V03

REFERENCE DRAWINGS		DWG. NUMBER
LCP AND GAUGE BOARD LAYOUT		BK-GCS-HY-120-IN-PY-0001

POSV-2123C CONNECT TO JBU-S-2103(HIRGAN JB)
CZSO-2123C CONNECT TO JBU-D-2103(HIRGAN JB)
CZSC-2123C CONNECT TO JBU-D-2103(HIRGAN JB)

V03

V03	SEP. 2024	AFC	HAVAYAR	M.FAKHARIAN	M.SADEGHIAN	
V02	JULY 2024	IFR	HAVAYAR	M.FAKHARIAN	M.SADEGHIAN	
V01	DEC. 2024	IFR	HAVAYAR	M.FAKHARIAN	S.FARAHANPOUR	
V00	SEP. 2024	IFR	HAVAYAR	M.FAKHARIAN	M.Mehrshad	
REV.	DATE	P.O.I.	PREP.	CHK.	APP.	AUT.
PROJECT NAME: BINAK OILFIELD DEVELOPMENT SURFACE WORK PACKAGES						
PROJECT NO.: -- --						
EPC CONTRACTOR:			EPC/EPD CONTRACTOR:			
 HIRGAN ENERGY - DESIGN & INSPECTION COMPANIES 			 PEDCO PETROIRAN DEVELOPMENT COMPANY			
DRAWING TITLE: JB TERMINATION DRAWING						
SCALE	SIZE	DRAWING NO.			SHEET NO.	REV
N.T.S.C.	A3	BK-GCS-HY-120-IN-DW-0003			16 OF 16	V03

REV.	DESCRIPTION	BY	DATE
CHECKED			
THE ORIGINAL AND ALL COPIES OF THIS DRAWING TOGETHER WITH THE COPYRIGHT THEREIN ARE THE SOLE PROPERTY OF N.I.S.O.C./ FIELDS			
DATE	SCALE	DRAWING BY	CHECKED BY
NO CONSTRUCTION PERMITTED UNLESS DRAWING APPROVED			
APPROVED FOR CONSTRUCTION		BY:	
BUDGET REF.	LOCATION	SIZE	CLASS
SERIAL NO.			

