

1 | 2 | 3 | 4 | 5 | 6

A

B

C


D

A


B

C


D

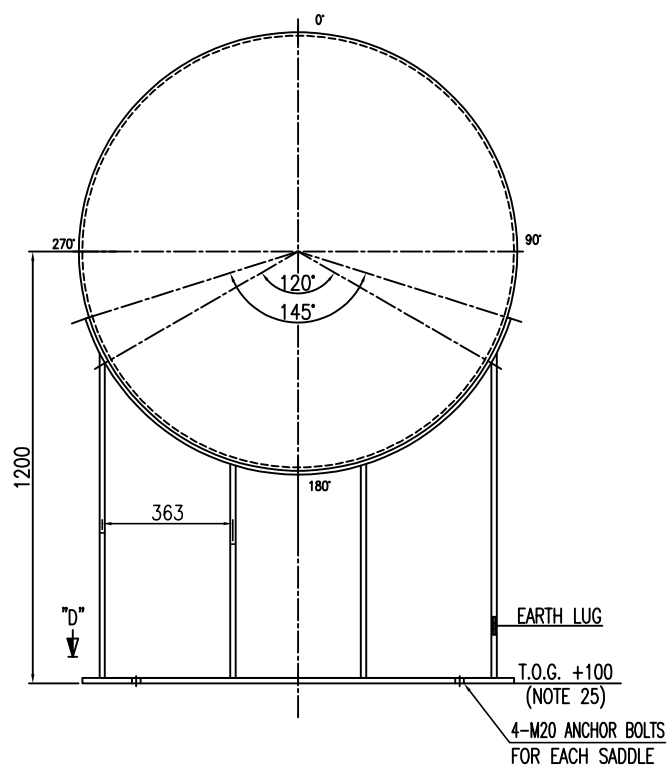


SADDLE VIEW "A"
SCALE 1:20

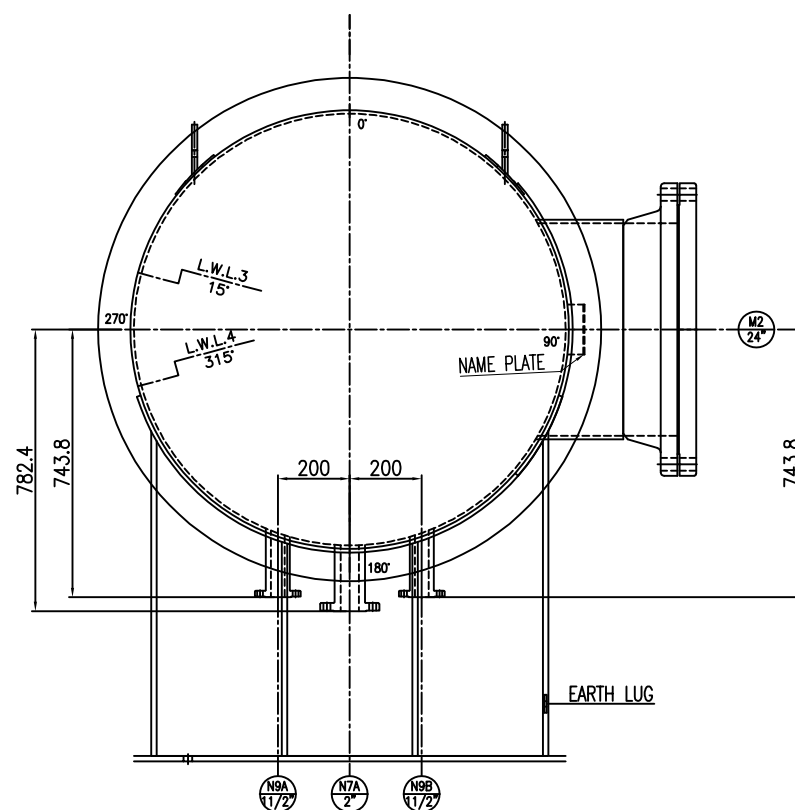


VIEW "B"
SCALE 1:20

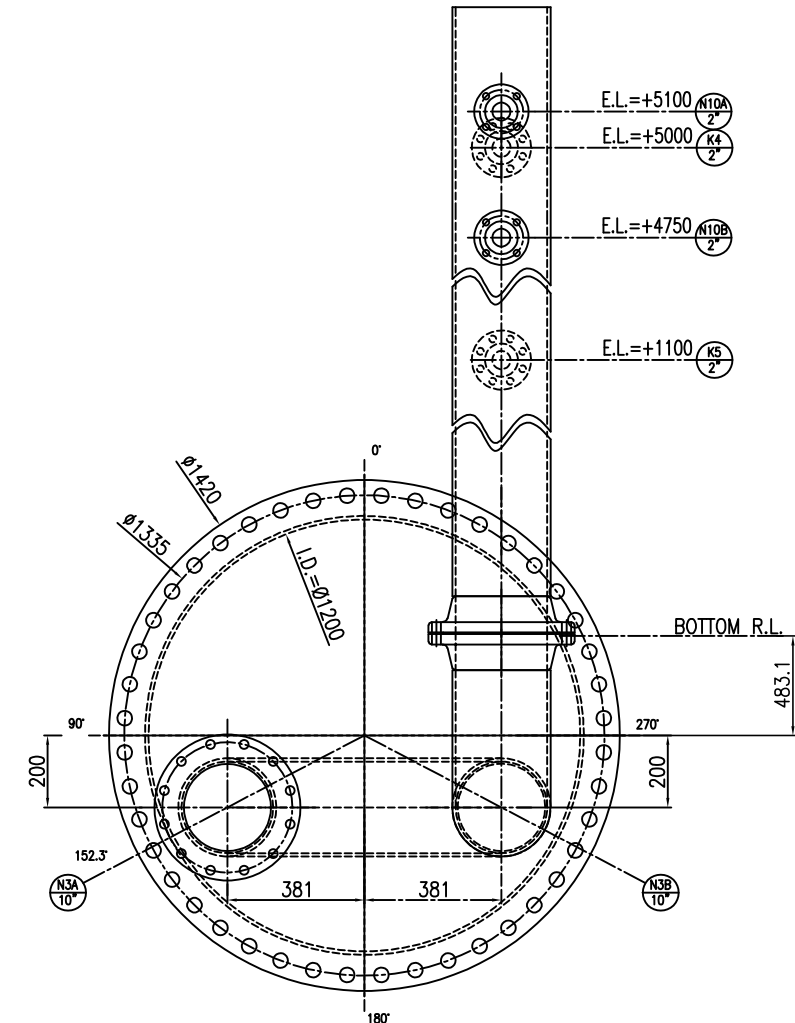

VIEW "C"
SCALE 1:20

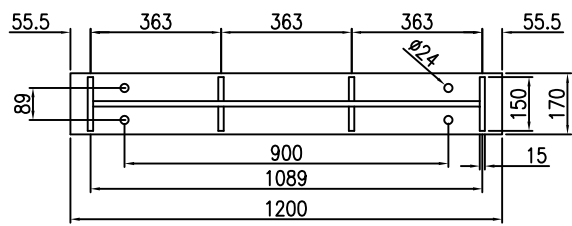

VIEW "D"
FIXED SADDLE
SCALE 1:20

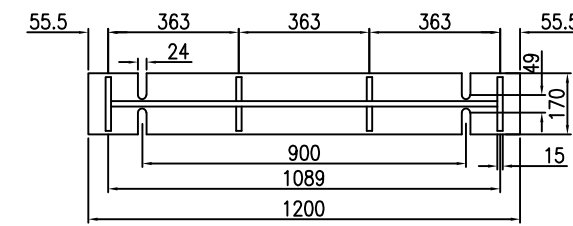

VIEW "D"
SLIDING SADDLE
SCALE 1:20


MARK	SERVICE	QTY.	SIZE	UNIT	TYPE	FACE	SCH./THK.	DIA.	THK.	PROJECTION (NOTE 8)	REMARK
K1	PRESSURE GAUGE	1	2"	300#	L.W.N.	R.F.	-/16.6	-	-	SEE DWG	
N13 A/B	STACK CONNECTIONS	2	10"	150#	W.N.	R.F.	STD/-	-	-	SEE DWG	
N12	GLYCOL FROM GLYCOL TRANSFER PUMP	1	1"	150#	L.W.N.	R.F.	-/12.8	-	-	775.9	
N11	VENT	1	1"	150#	L.W.N.	R.F.	-/12.8	-	-	775.9	
N10A/B	SAMPLE CONNECTION(FUE GAS)	2	2"	150#	L.W.N.	R.F.	-/15.6	-	-	SEE DWG	
N9A/B	STRIPPING GAS COIL	2	1 1/2"	150#	L.W.N.	R.F.	-/14.45	-	-	743	
N8	UTILITY CONNECTION	1	2"	150#	L.W.N.	R.F.	-/15.85	-	-	SEE DWG	
N7 A/B/C	DRAINS	3	2"	150#	L.W.N.	R.F.	-/15.85	-	-	779	
N6	REBOILER FLANGE	1	#1420	150#	W.N.	R.F.	-/10	-	-	SEE DWG	WITH BLIND
N5	STRIPPING GAS INLET	1	2"	150#	L.W.N.	R.F.	-/15.85	-	-	779	
N4	PSV	1	6"	150#	W.N.	R.F.	80/-	300	10	849	
N3B	SMOKE TUBE CONNECTION	1	10"	150#	-	R.F.	80/-	450	15	SEE DWG	TO STACK
N3A	FIRE TUBE TUBE CONNECTION	1	10"	150#	W.N.	R.F.	80/-	450	15	SEE DWG	TO BURNER
N2	LEAN TEG OUTLET	1	2"	150#	L.W.N.	R.F.	-/15.85	-	-	779	
N1	STILL COLUMN CONNECTION	1	10"	150#	W.N.	R.F.	40/-	450	10	882	

NOZZLE TABLE

M1/M2	MANHOLES	2	24"	150#	W.N.	R.F.	-/10	800	10	SEE DWG	WITH BLIND DMIT, BOLTS & NUTS
K11A/B	LEVEL TRANSMITTER (LHH)	2	2"	300#	L.W.N.	R.F.	-/16.6	-	-	SEE DWG	
K10A/B	LEVEL TRANSMITTER (LLL)	2	2"	300#	L.W.N.	R.F.	-/16.6	-	-	SEE DWG	
K9A/B	LEVEL STAND PIPE(LG/LT)	2	3"	300#	W.N.	R.F.	80/-	200	10	SEE DWG	
K8	TEMPERATURE GAUGE	1	2"	300#	L.W.N.	R.F.	-/16.6	-	-	782.4	
K7A/B	LEVEL GAUGE (STRIPPING SECTION)	2	3"	300#	W.N.	R.F.	80/-	200	10	SEE DWG	
K6	PRESSURE TRANSMITTER	1	2"	300#	L.W.N.	R.F.	-/16.6	-	-	782.4	
K5	TEMP.GAUGE (FLUE GAS TO CHIMNEY)	1	2"	300#	L.W.N.	R.F.	-/16.6	-	-	SEE DWG	
K4A/B	TEMPERATURE TRANSMITTER(TIC)	2	2"	300#	L.W.N.	R.F.	-/16.6	-	-	SEE DWG	
K3A/B	LEVEL STAND PIPE(LG/LT)	2	3"	300#	W.N.	R.F.	80/-	200	10	SEE DWG	
K2A/B	LEVEL TRANSMITTER(LLL)	2	2"	300#	L.W.N.	R.F.	-/16.6	-	-	SEE DWG	
K1B	DIFFERENTIAL PRESSURE GAUGE	1	2"	300#	L.W.N.	R.F.	-/16.6	-	-	782.4	

--	--	

1 | 2 | 3 | 4 | 5 | 6

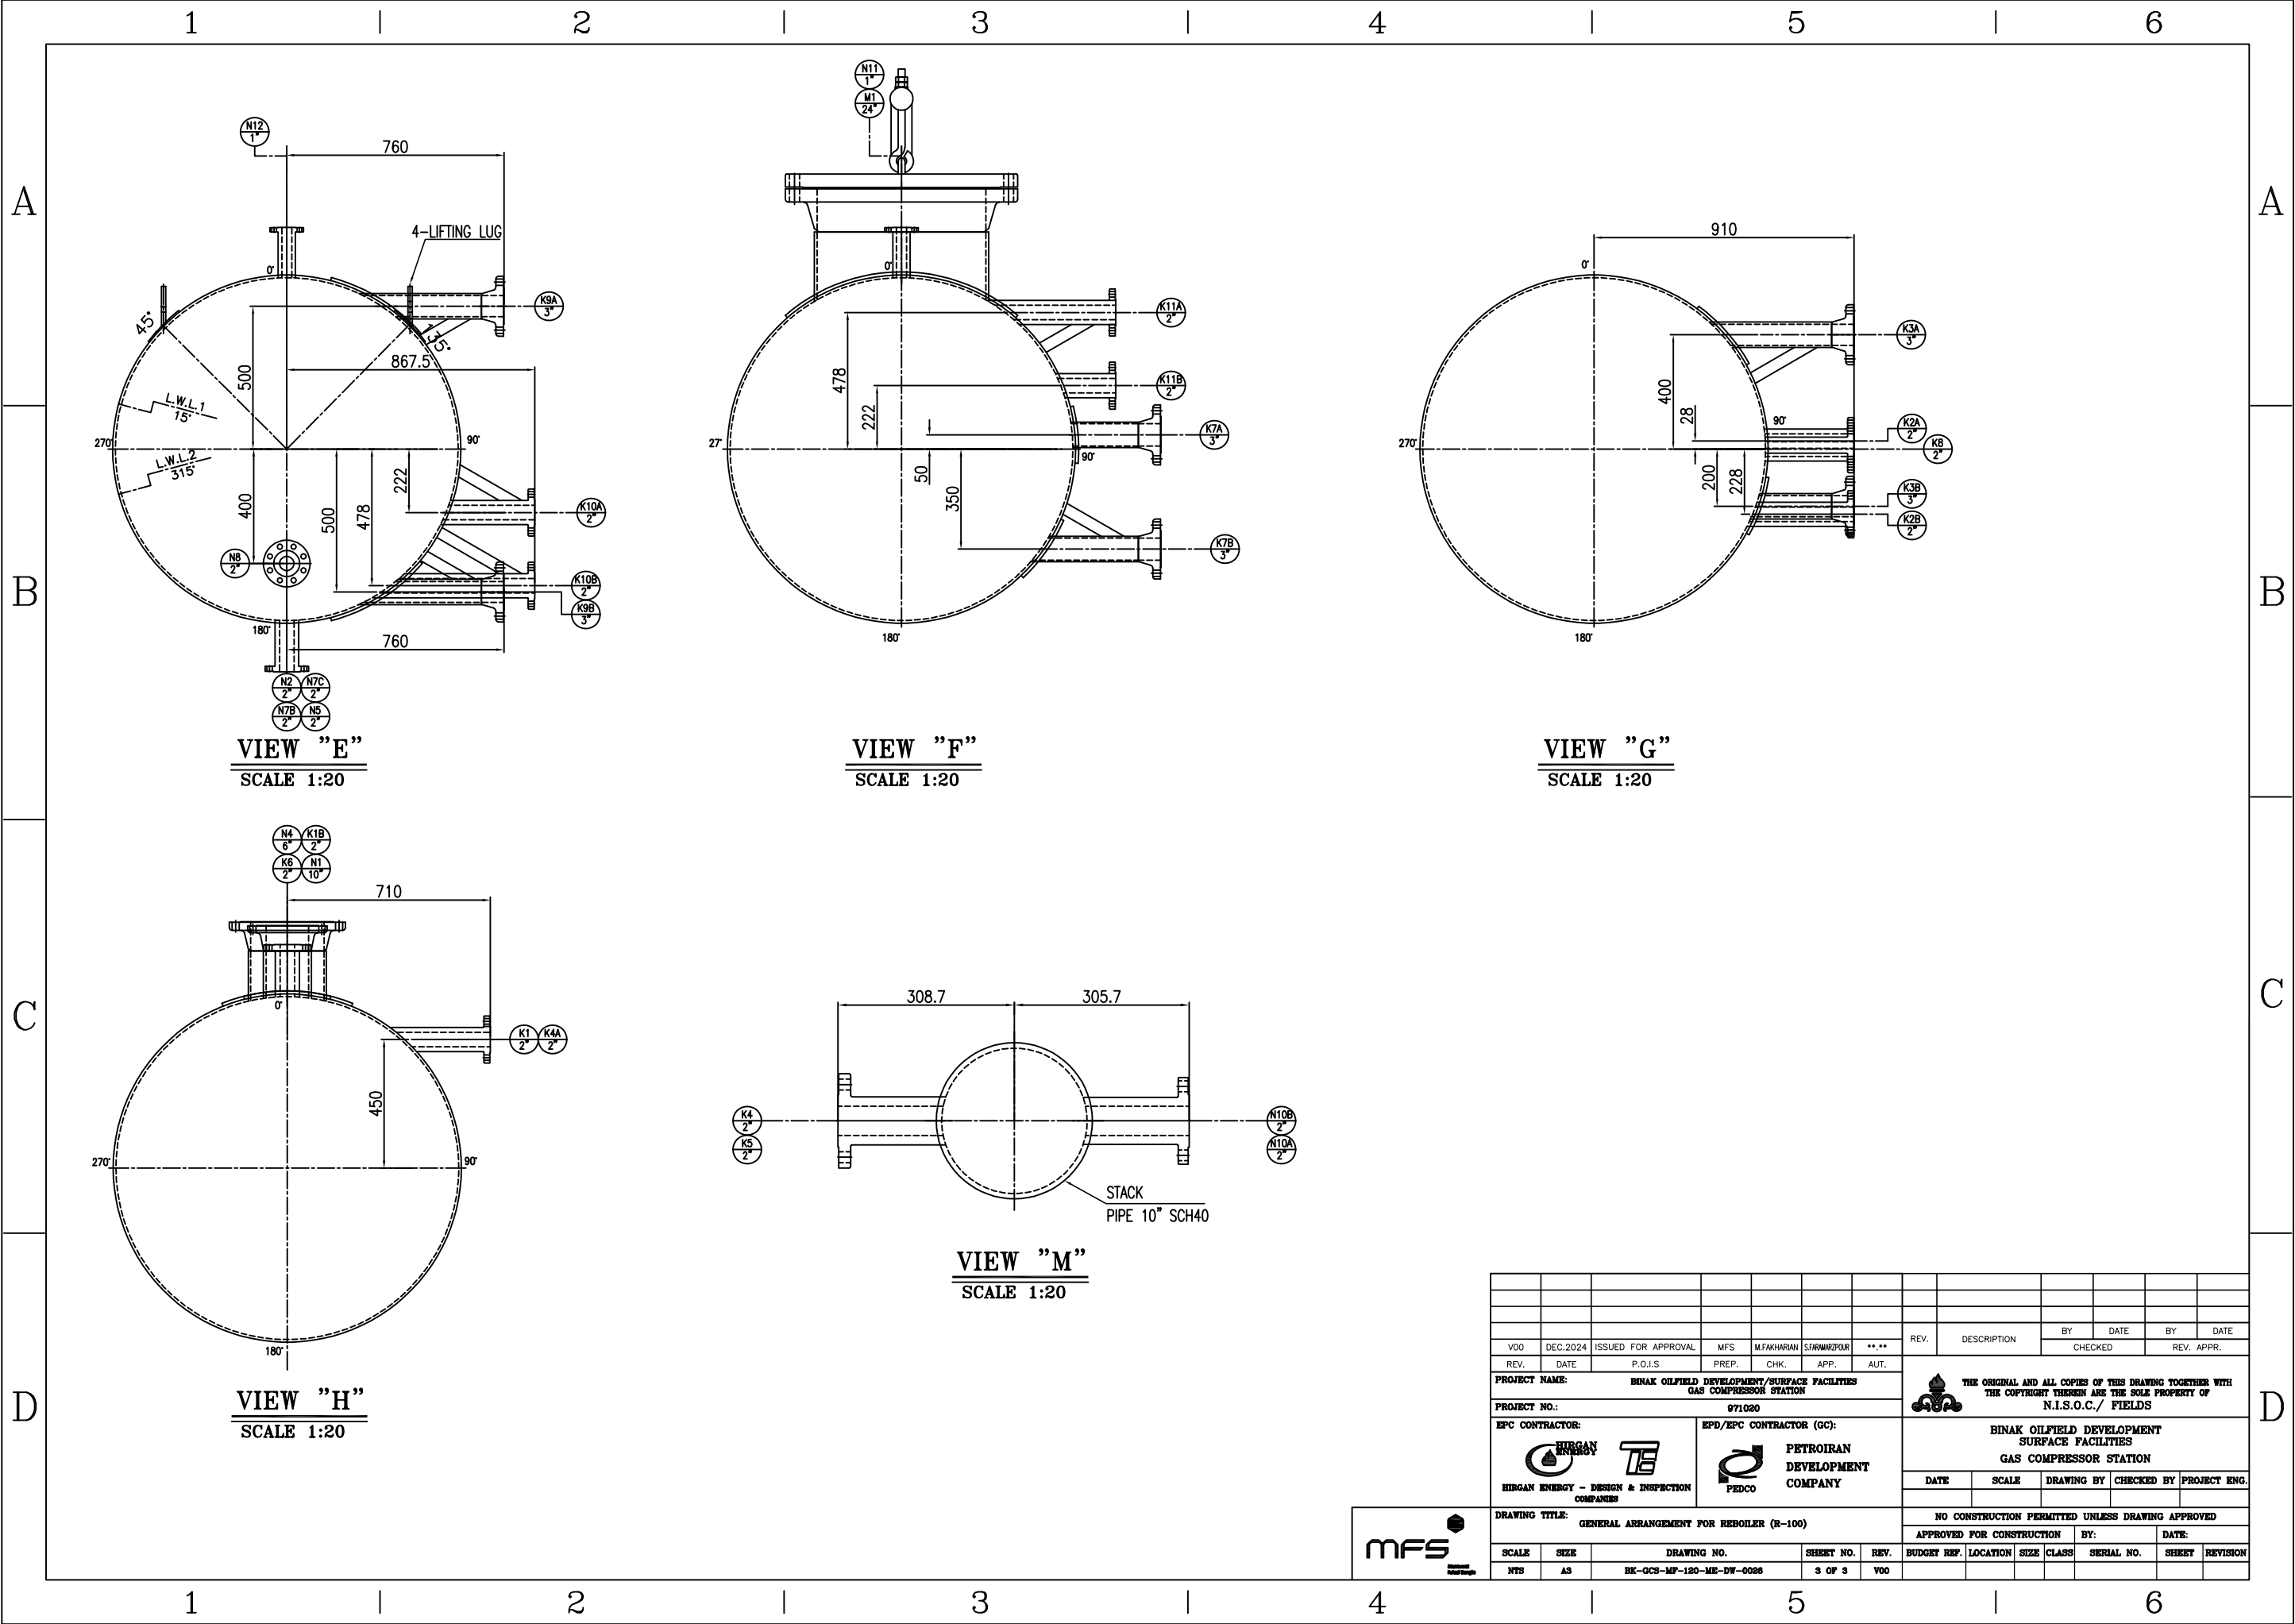

VIEW "E"
SCALE 1:20

VIEW "F"
SCALE 1:20

VIEW "G"
SCALE 1:20

VIEW "H"
SCALE 1:20

VIEW "M"
SCALE 1:20

--	--	

